


**NOTES**

ALL DIMENSION TO BE CHECKED ON SITE BY THE  
CONSTRUCTOD AND NOT SCALED FROM THIS DRAWING

- New proposal**
- Existing**
- Demolished wall and partitions**

**PROPOSED GROUND FLOOR PLAN.**

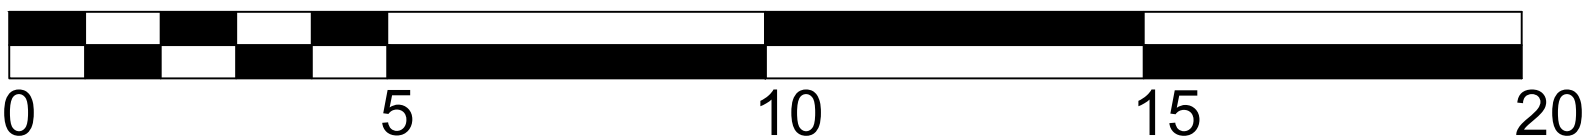

**SCALE BAR 1:100**

REV.	Date: 16/10/2022 Scale: 1:100/A3 Drawn by: SZ	Drawing No: 274/276-A005 Drawing Title: PROPOSED GROUND FLOOR PLAN.	Project: 274-276 CAMDEN ROAD NW1 9AB Client: O'NEILL INVESTMENTS LIMITED	SEZ ASSOCIATES 5, MARYGOLD HOUSE, TAYLOR CLOSE, TW3 4BZ, HOUNSLOW Mob: + 44 (0) 7989697333 E-mail: svetlazana@yahoo.co.uk
------	---	---	---	---