


Existing Shopfront Elevation




NOTES:


| | |
|-----------|---|
| 01 | INTERNAL BULKHEAD AND COLUMN: Remove all internal bulkheads and columns. |
| 02 | PROJECTING SIGN: Remove all projecting signs. All measuring boards have similar projecting sign down. (Current illumination type unknown). |
| 03 | SHOPFRONT: All shopfront glazing to be removed. All shopfront glazing to be replaced with stainless steel. |
| 04 | ENTRANCE DOOR: Double glazed entrance door on patio fittings. |

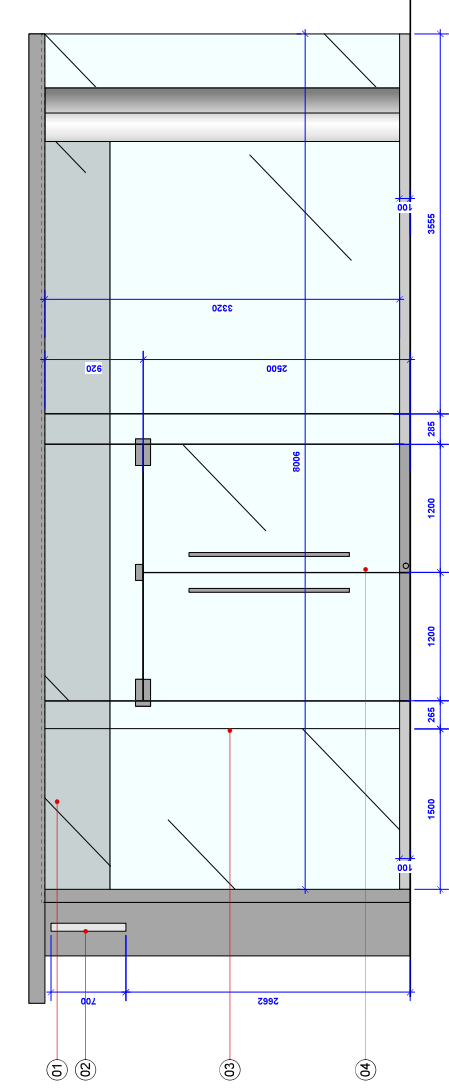


Existing Shopfront Elevation AA
Scale 1:25 @ A1

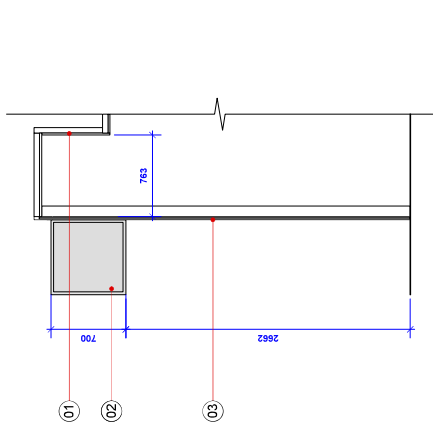

Existing Shopfront Section CC
Scale 1:25 @ A1

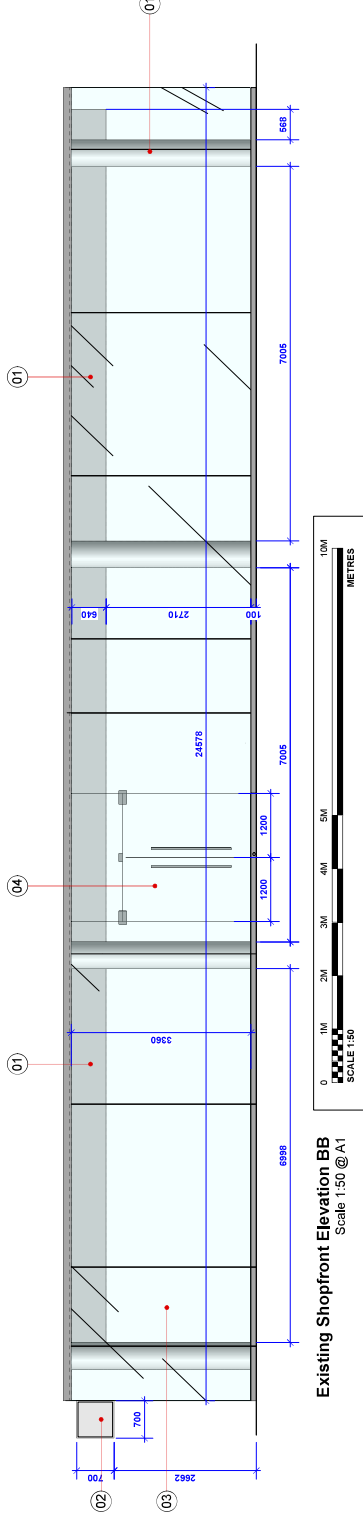

Existing Shopfront Elevation BB
Scale 1:50 @ A1

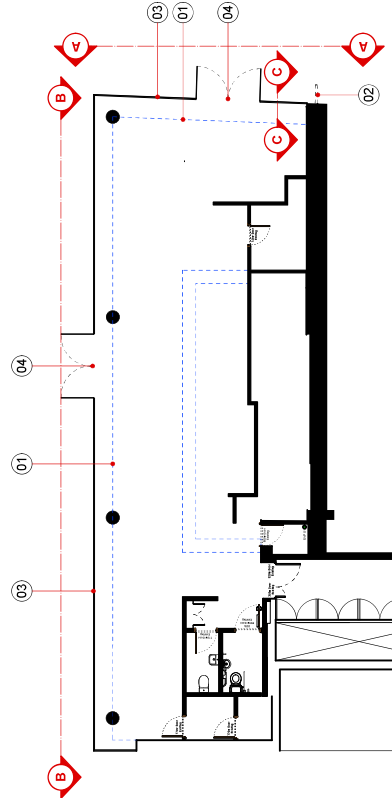

Key Plan
Scale 1:100 @ A1



Site Photographs



Revisions:

| Rev: | Date: | By: | Description: |
|------|----------|-----|----------------------------------|
| A | 13.10.22 | GCI | Overall glazing dimensions added |

studio
fox

Client:
Pret a Manger

Project Address:
106 Tottenham Court Rd W1T 4TT

Drawing Title:
Existing Shopfront Elevation

| | | | |
|-----------|--------------|-------------|-----------|
| Drawn By: | Scale: | Drawn Date: | App Date: |
| JN | 1:25/50 (A1) | 22.09.22 | 13.10.22 |

| | |
|---------------------|-----------|
| Drawing No: | Revision: |
| 22-PRET-TCR106/02.1 | A |

This drawing is copyright of Studio Fox Ltd. No part of this drawing may be reproduced or transmitted in any form or by any means, electronic, mechanical, photocopying, recording, or by any information storage and retrieval system, without the prior written permission of Studio Fox Ltd. For more information contact: Email: studiofox@studiofox.co.uk