


Proposed Shopfront Elevation

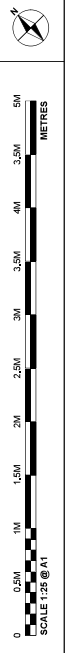

SIGNAGE:

A FASCIA SIGN (BEHIND GLAZING LINE)
Aluminised deep extrusions & sign with solid face acrylic lettering. Sign to be backlit with warm white LEDs. Sign to be finished in RAL 3004. Sign to be suspended from the fascia using 3mm x 6mm stainless steel wire. Sign to be finished in RAL 3004. Sign to be finished with ultra fine powder 27, 2x 2mm, 0.5mm per module with 100% UV protection. Illumination levels not to exceed 150cd/m². Attached to be confirmed by Pret Creative.

B FASCIA SIGN (BEHIND GLAZING LINE)
PRET A MANGER 50mm deep sign with primary aluminium lettering. Sign to be finished in RAL 3004. Sign to be finished with ultra fine powder 27, 2x 2mm, 0.5mm per module with 100% UV protection. Illumination levels not to exceed 150cd/m². Attached to be confirmed by Pret Creative.

C FASCIA SIGN (BEHIND GLAZING LINE)
ORGANIC COFFEE - FRESHLY MADE FOOD* From aluminium sign finished in RAL 3004. Sign to be finished with ultra fine powder 27, 2x 2mm, 0.5mm per module with 100% UV protection. Illumination levels not to exceed 150cd/m². Attached to be confirmed by Pret Creative.

D PROJECTING SIGN
Full height above shopfront. 700mm x 700mm. Stainless steel sign with 100mm stainless steel sign. Illumination levels not to exceed 150cd/m². Attached to be confirmed by Pret Creative.

E MANIFESTATION STRIP
2mm clear aluminium strip. Attached to be confirmed by Pret Creative.

NOTES:


01 SHOPFRONT
Full height above shopfront with 100mm stainless steel sign. Illumination levels not to exceed 150cd/m². Attached to be confirmed by Pret Creative.

02 FASCIA SIGN
Fascia sign to be suspended from internal soffits set back from shopfront glazing. Final positions & designs to be agreed with Pret Creative.


03 EXISTING COLUMNS
Columns to remain in place.

04 ENTRANCE DOOR
Double glazed entrance door on patio frame.


05 SUSPENDED AIR CURTAIN
Insulative fusions of suspended air curtain. To be concealed behind suspended fascia sign.

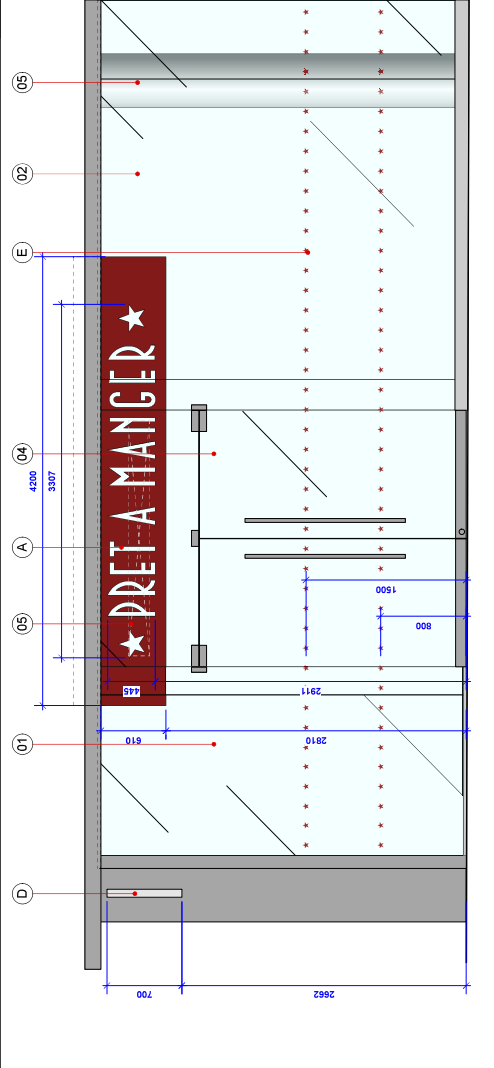



Proposed Shopfront Elevation AA
Scale 1:25 @ A1

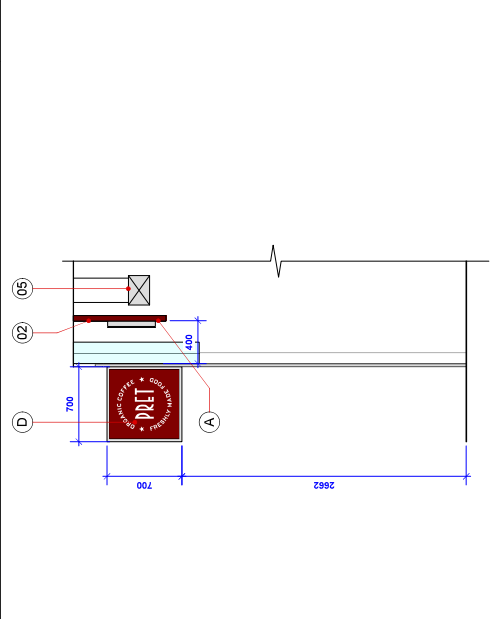

Proposed Shopfront Section CC
Scale 1:25 @ A1

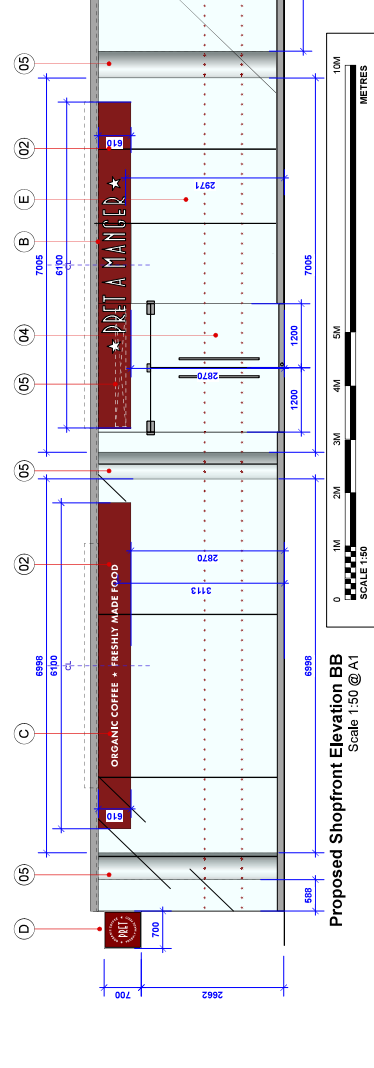

Proposed Shopfront Elevation BB
Scale 1:50 @ A1

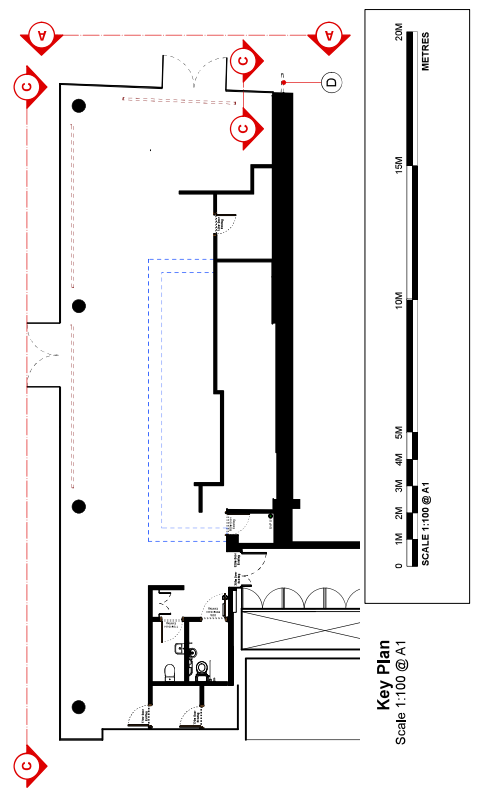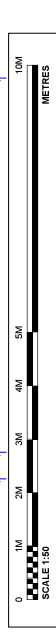

Key Plan
Scale 1:100 @ A1



Rev:	Date:	By:	Description:
A	12.10.22	GCI	Signage revised

Client: Pret a Manger	
Project Address: 106 Tottenham Court Rd W1T 4TT	
Drawing Title: Proposed Shopfront Elevation	
Drawn By: JN	Scale: 1:50 (A1)
Drawn Date: 22.09.22	App Date: 12.10.22
Drawing No: 22-PRET-TCR106/02.2	Revision: A

This drawing is copyright of Studio Fox Ltd. No part of this drawing may be reproduced or transmitted in any form or by any means, electronic, mechanical, photocopying, recording or by any information storage and retrieval system, without the prior written permission of Studio Fox Ltd.