



**Proposed First Floor Plan**  
1:50

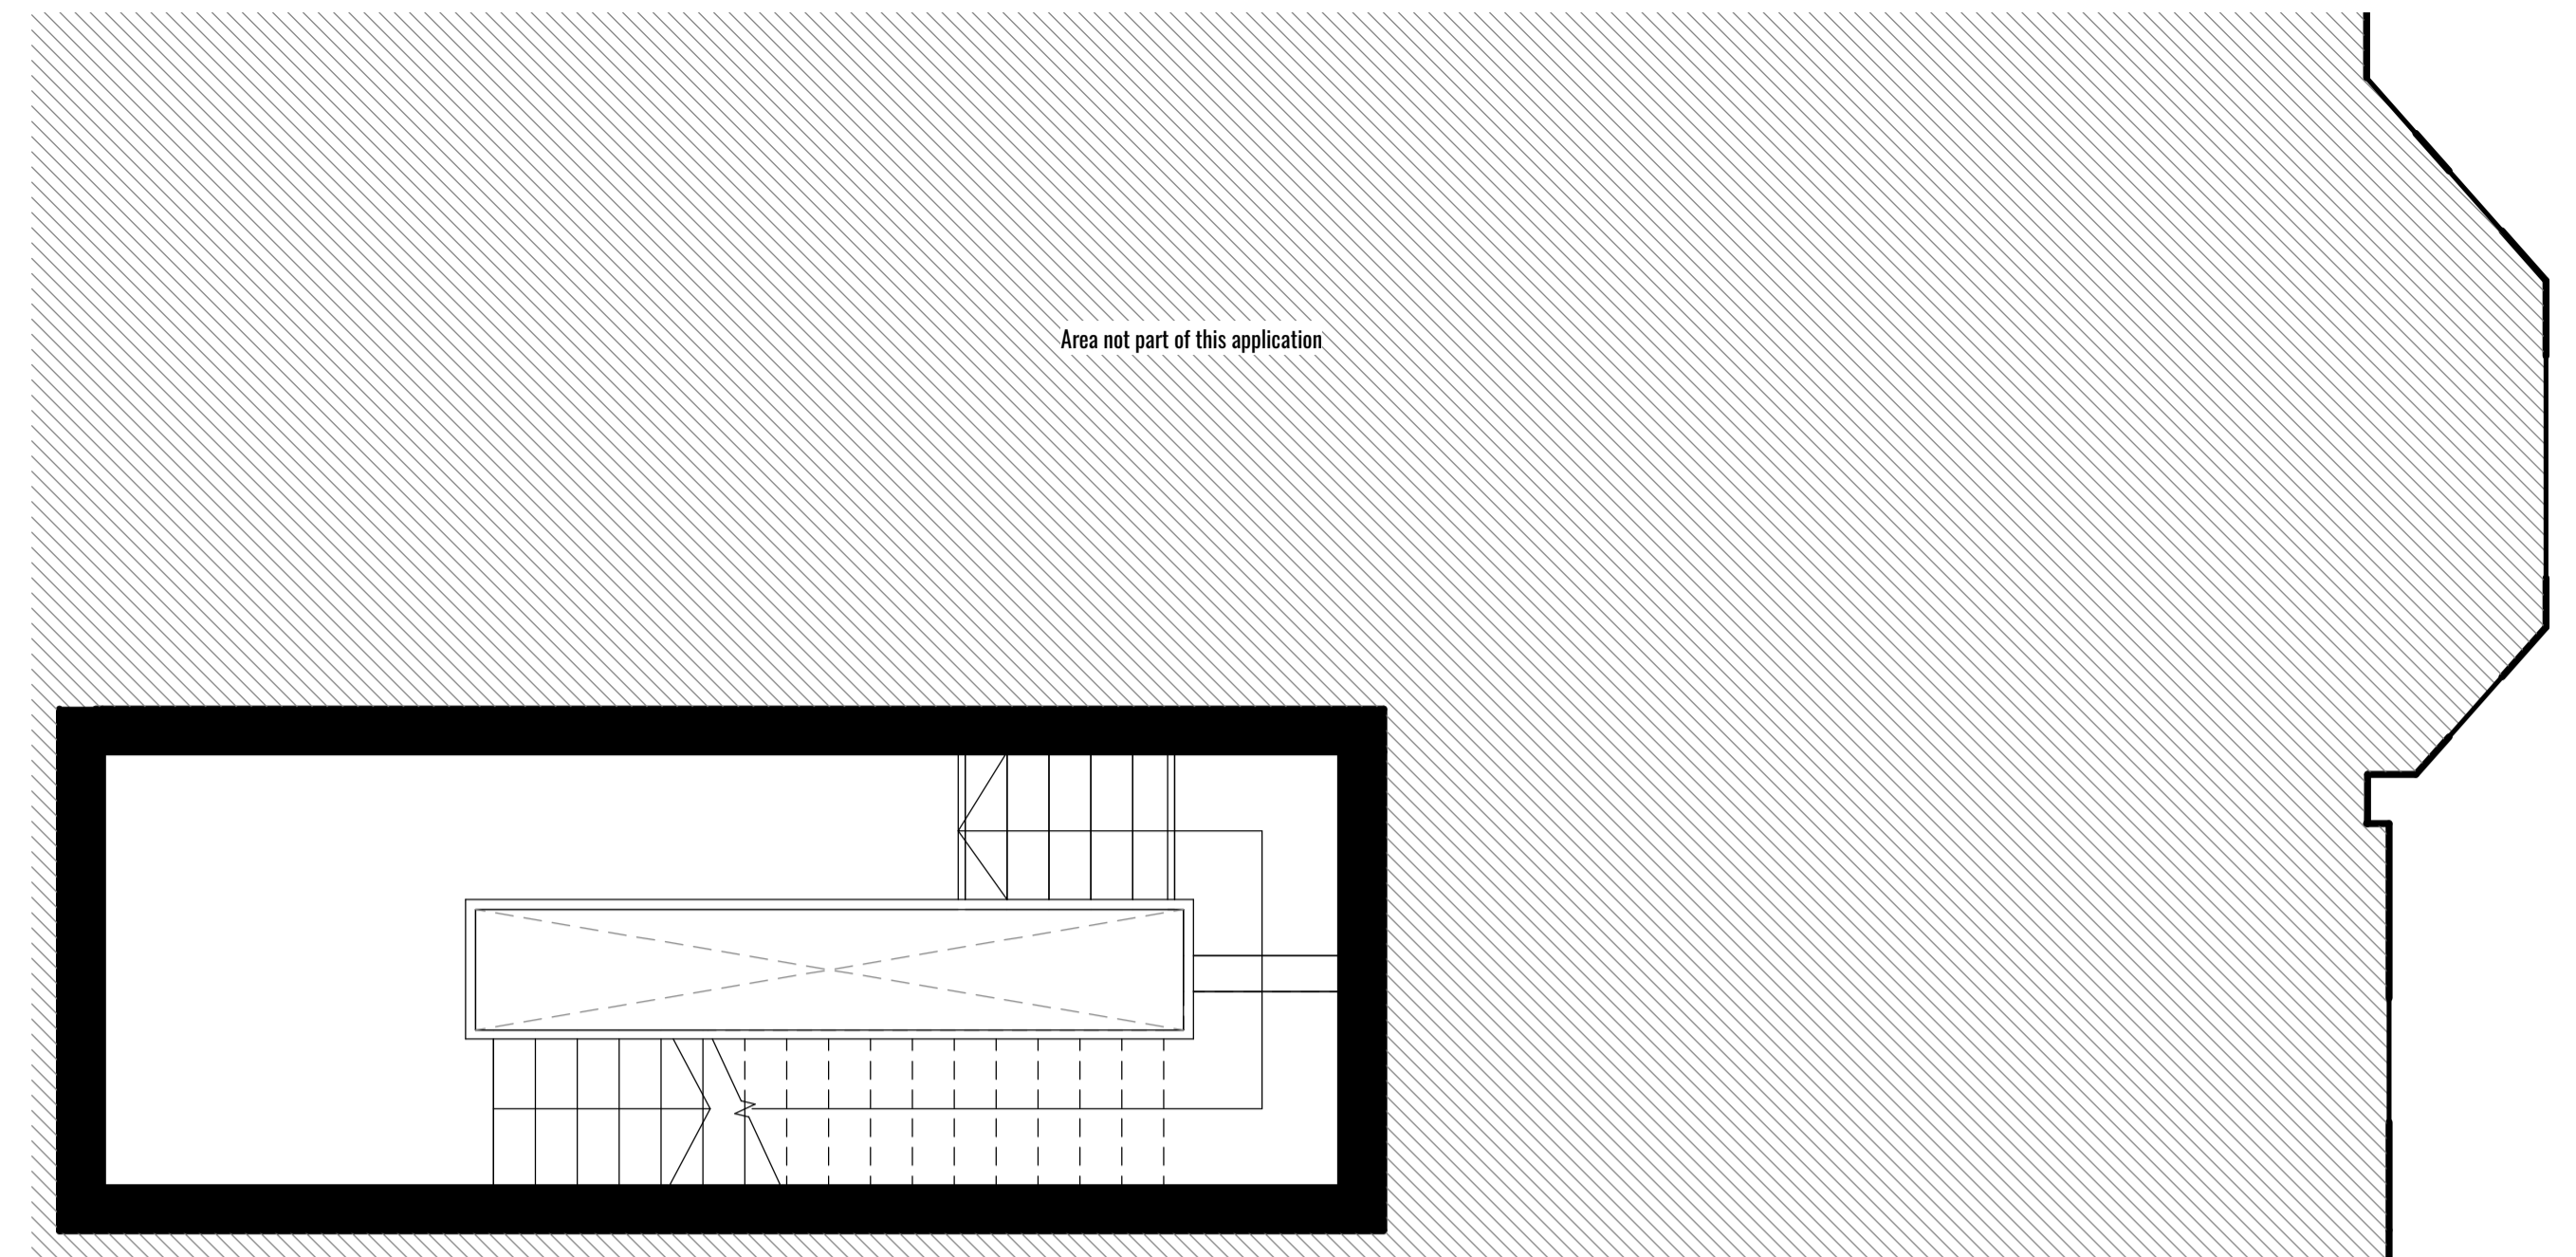

**Proposed Second Floor Plan**  
1:50

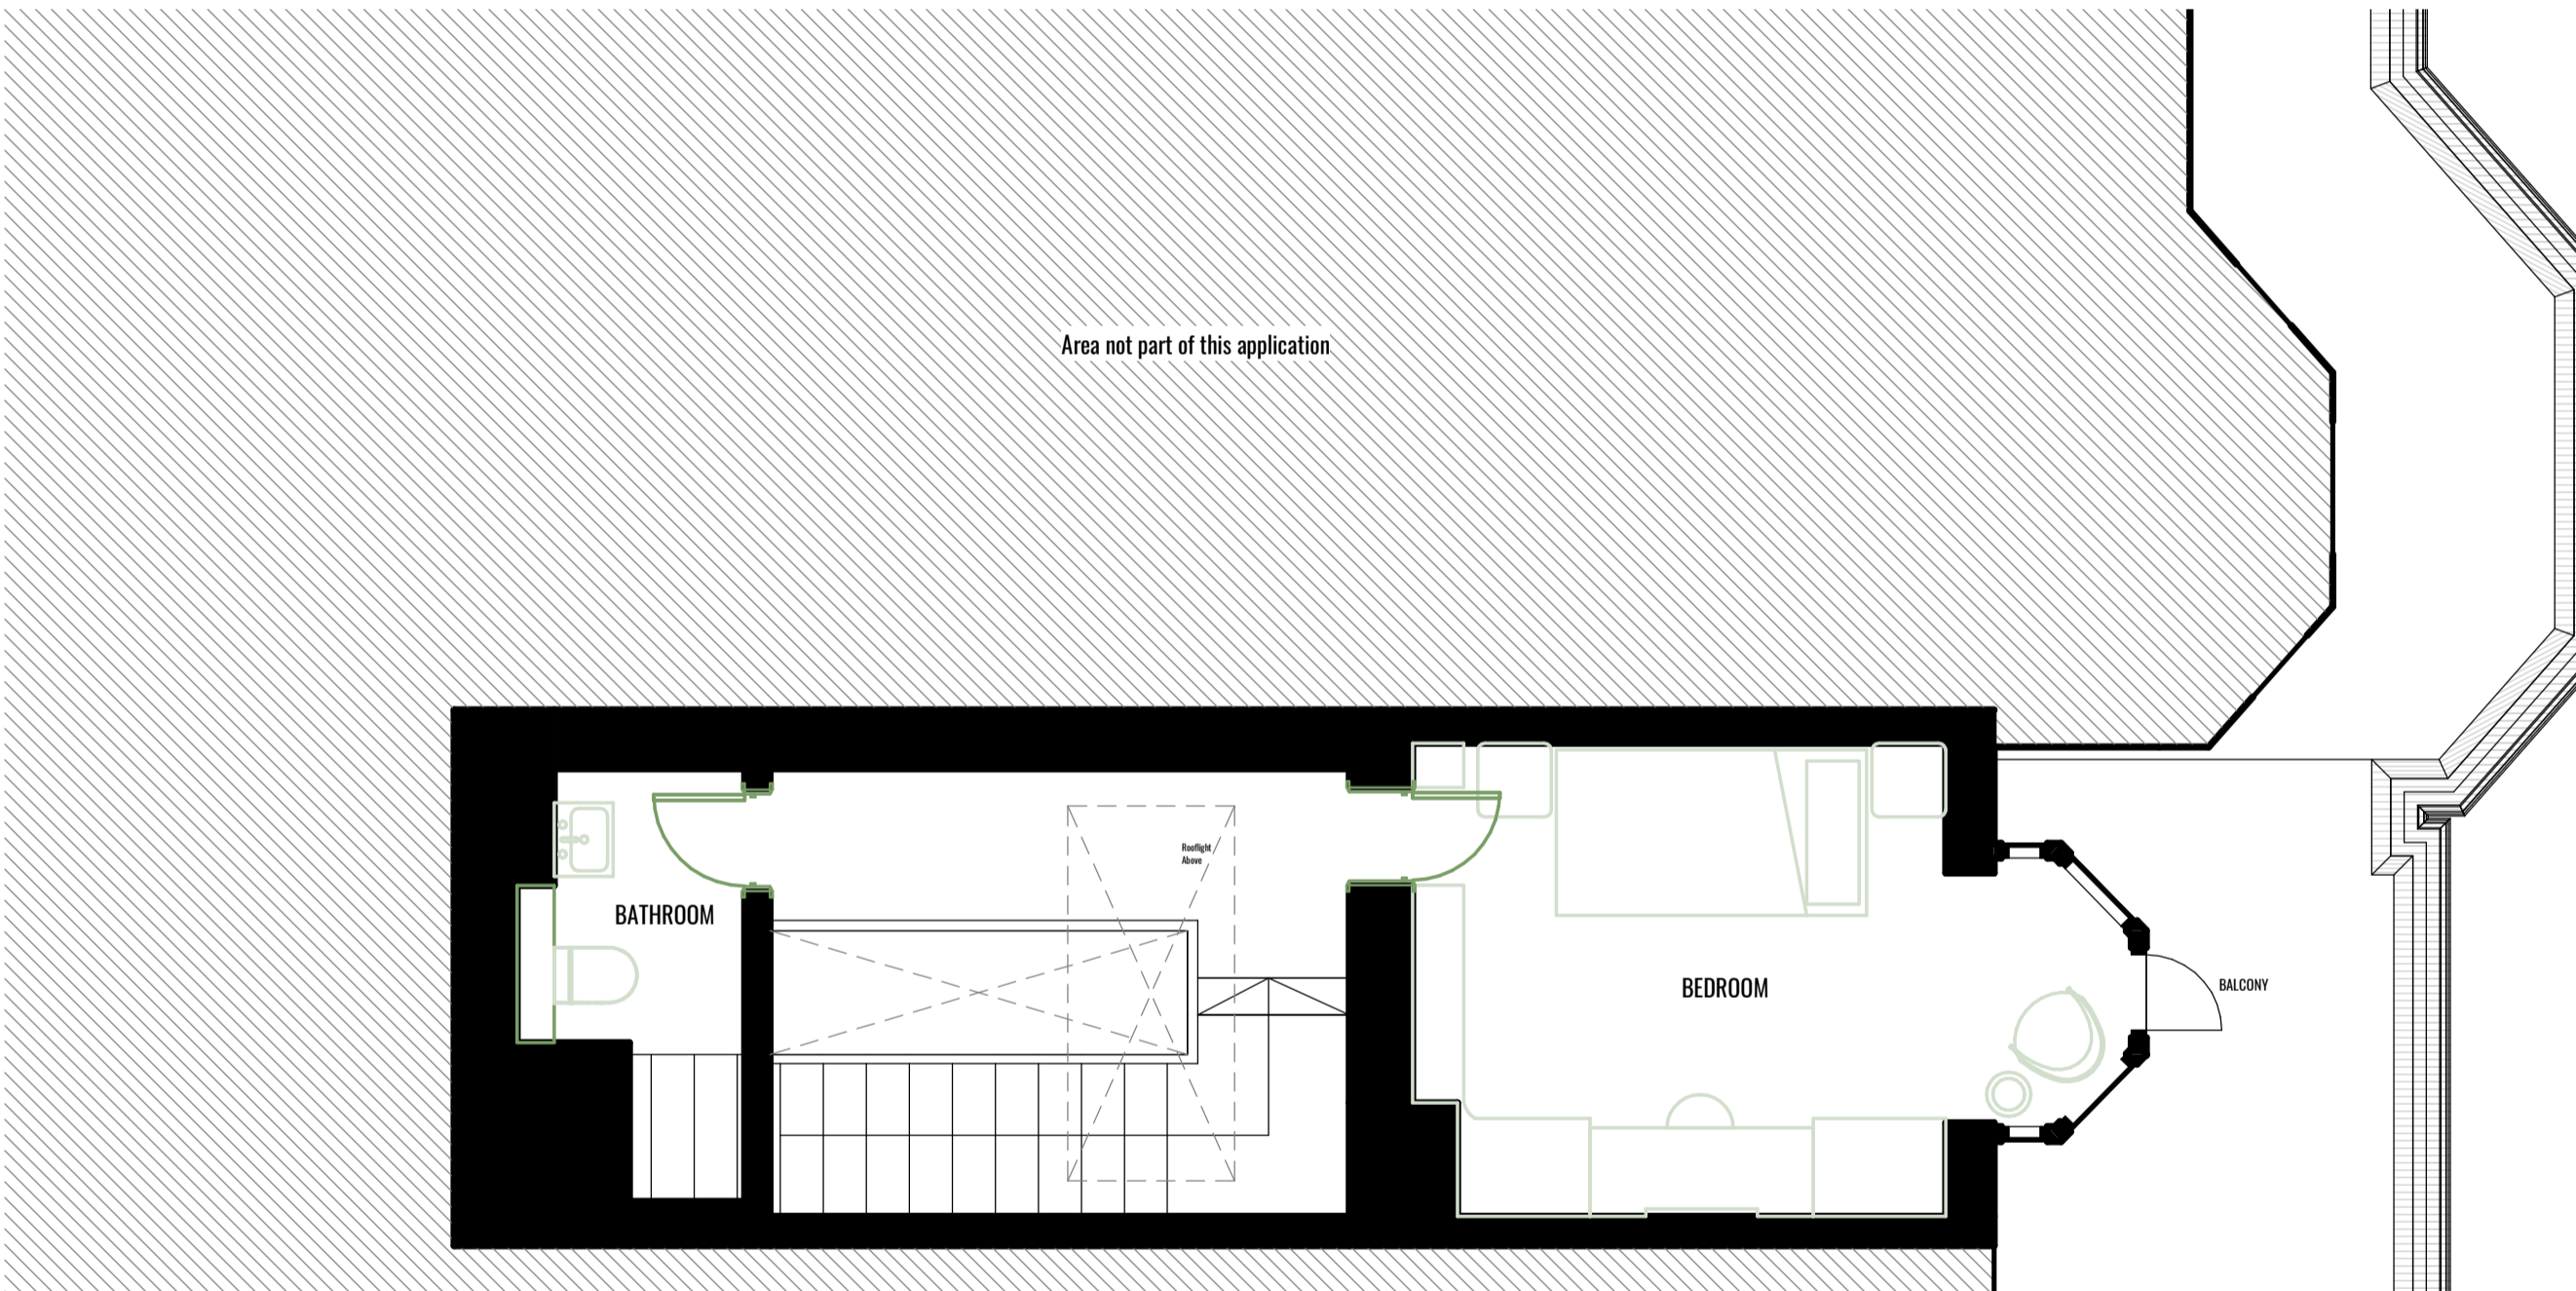

**Proposed Third Floor Plan**  
1:50

# DOWEN FARMER ARCHITECTS

Unit 601, Level 6,  
Peckham Levels,  
95A Rye Ln,  
London  
SE15 4ST  
T: 020 8058 7997  
W: www.dowenfarmer.com

**Project**  
4 CAMBRIDGE GATE

**Project address**  
4 Cambridge Gate, Regents Park, NW1 4JX

**Client**  
PRIVATE

**Sheet number**  
1089 -GA - 1008

**Sheet name**  
Proposed First, Second & Third Floor Plans

**Sheet scale**  
1:50 @ A1


**Date/time**  
06/09/2022 12:06:49

Rev	Description	Date	Issued	Checked
1	Planning Issue	06/09/2022	PB	TF

**KEY**  
— Proposed  
— Proposed  
■ Existing



Scale Bar: 1:50 @ A1 (Metres)

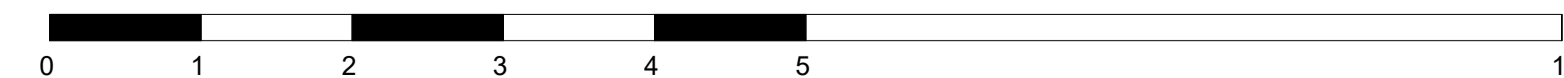

## Project status Planning

### GENERAL NOTES:

This drawing is not for construction and is for information purposes only. Contractor to provide detailed design and construction information. This drawing is to be read in conjunction with all relevant architects' and engineers' drawings and specifications. Drawings to be read in line with the approved inspectors plan check and all dimensions to be checked on site with any discrepancies reported to the architect.

OS information not accurate and not to be used for measurements.

Dowen Farmer Architects Ltd is incorporated in England & Wales. Company registration number 10861309.