
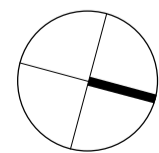


HIGH HOLBORN

EAGLE STREET

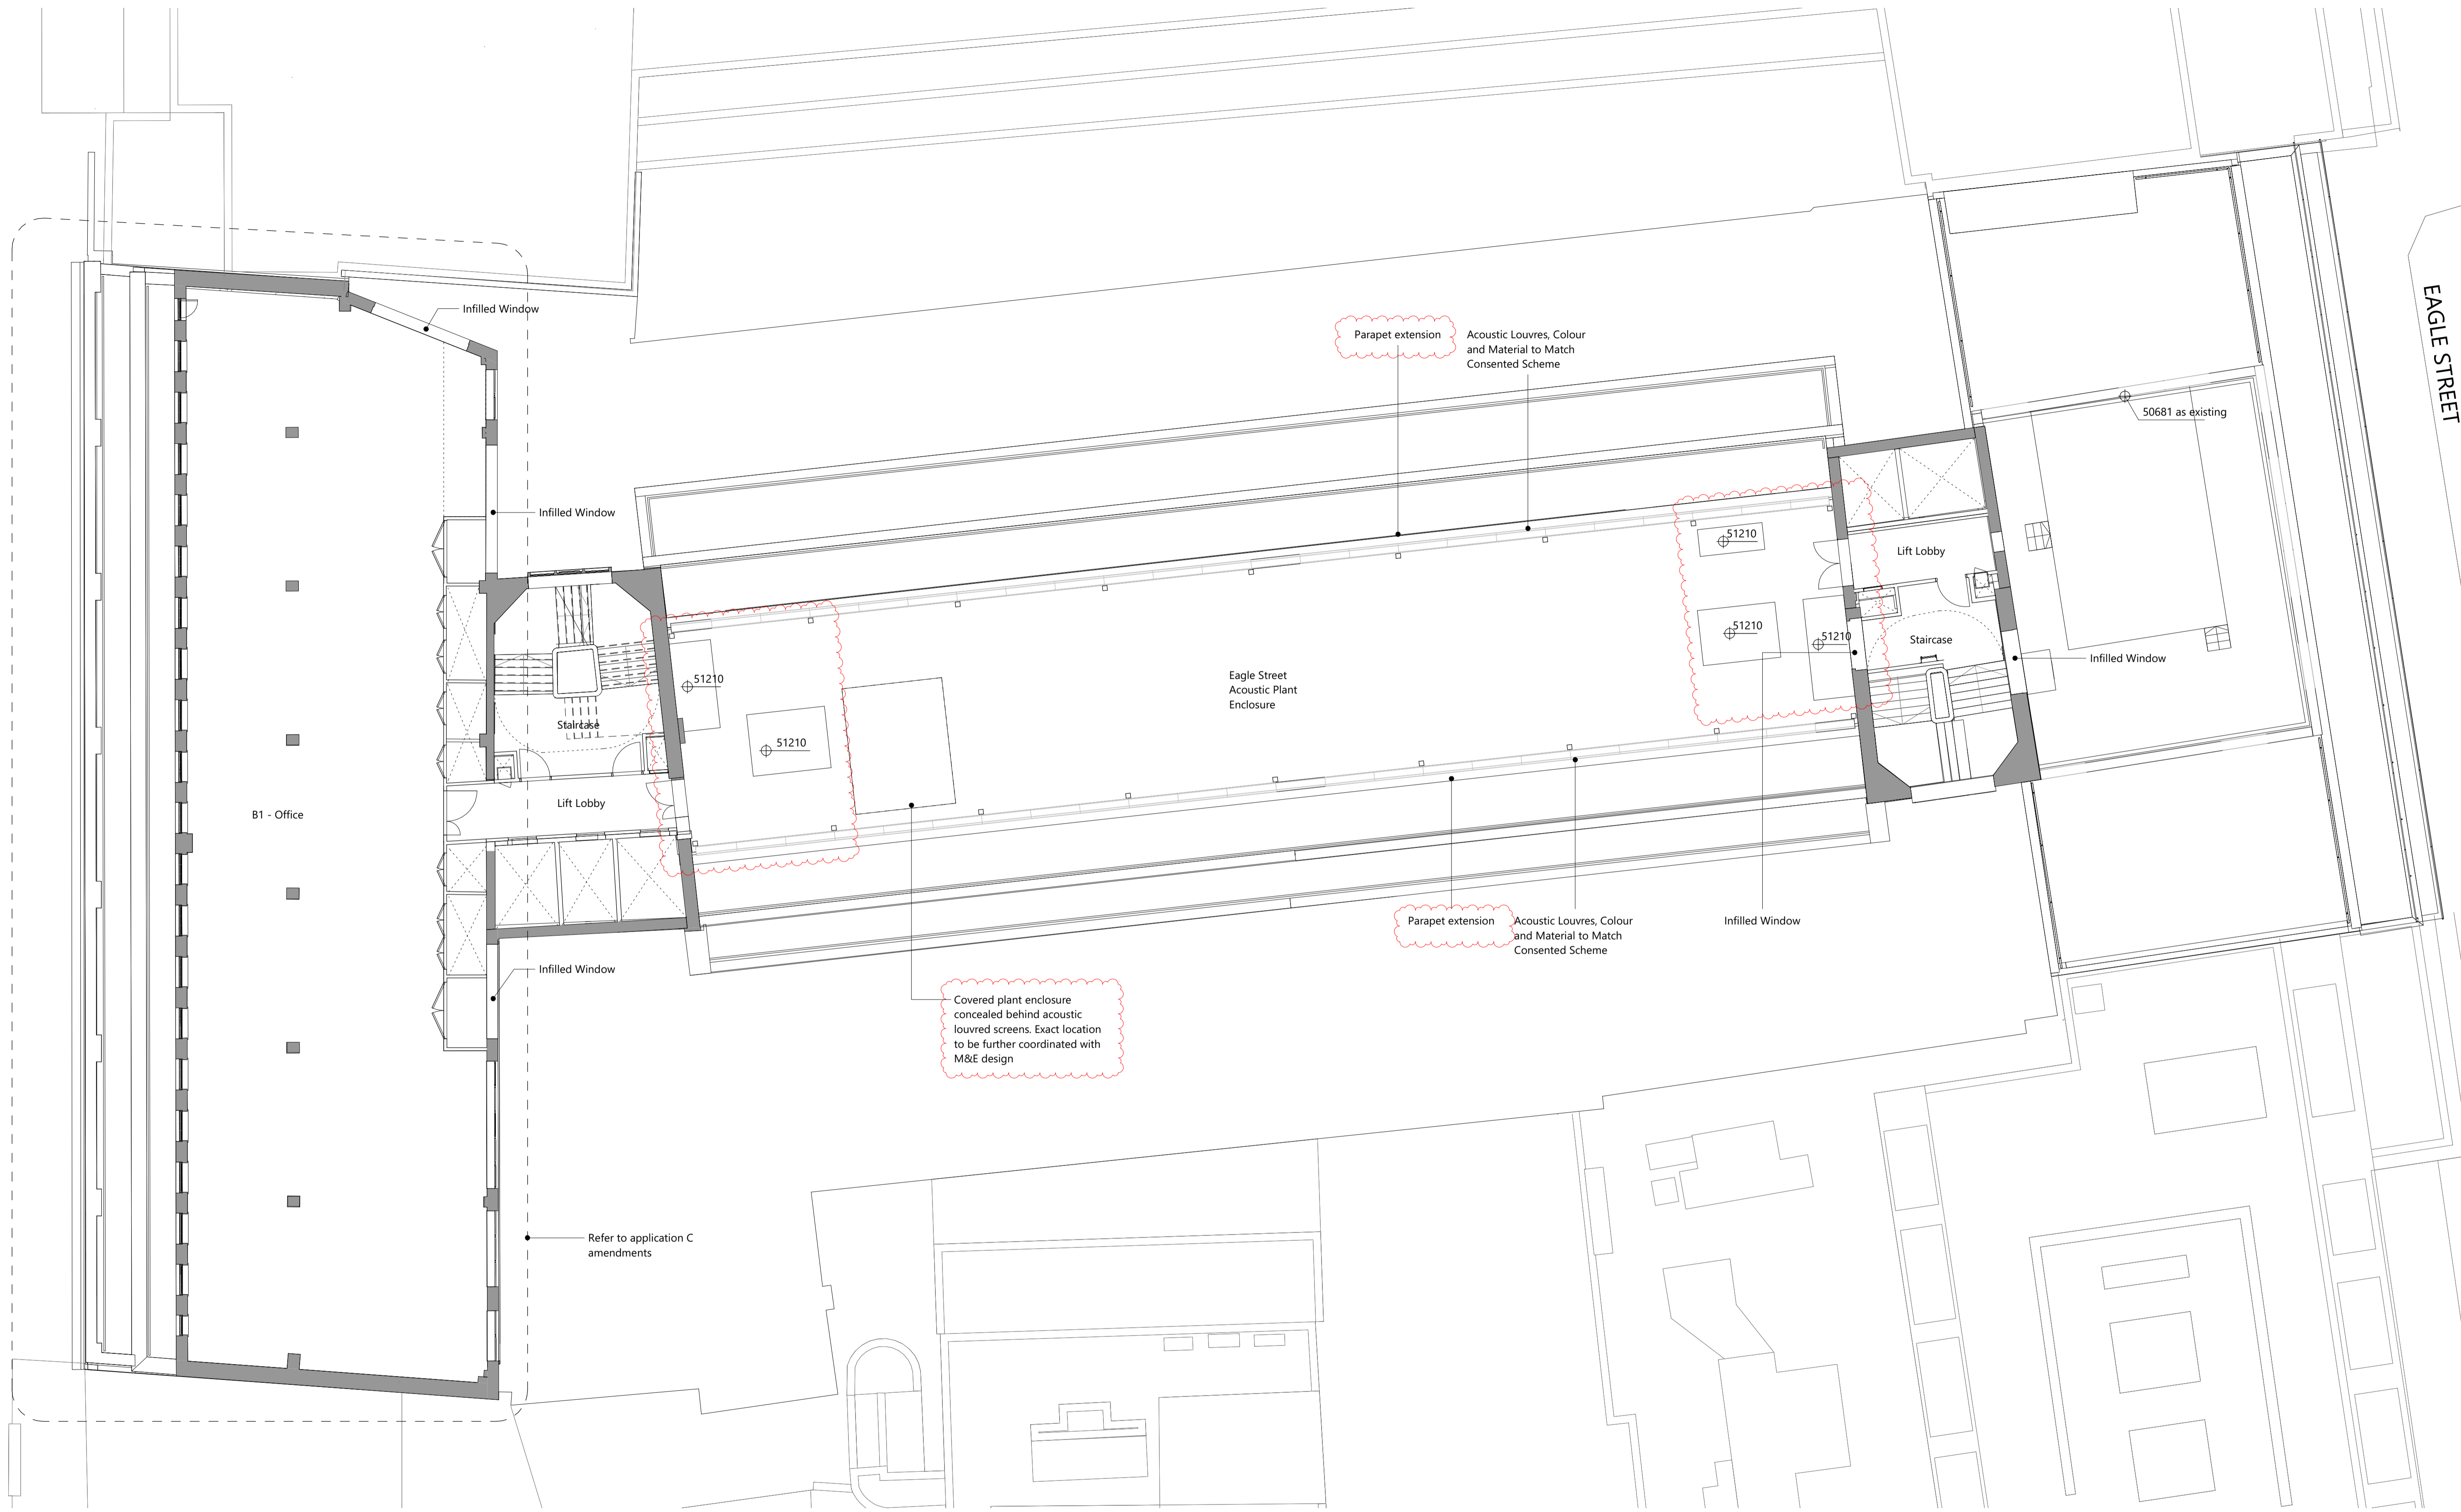

Rev	Description	Date	Dr	Ap
P02	Planning amendments	2022-09-06	MF	AL
P01	Planning	2021-07-22	AL	NG

Revisions

Author

astudio

4th Floor, 30 Millbank, London SW1P 4DU
T: +44(0)207 401 4100 E: info@astudio.co.uk
www.astudio.co.uk

Disclaimer: This drawing is to be read in conjunction with all related drawings. Do not scale from this drawing. All dimensions must be checked and verified on site before commencing any work or producing shop drawings. The originator should be notified immediately of any discrepancy. This drawing is copyright and remains the property of astudio architecture.

Client

UNCOMMON

Project
Uncommon Holborn
85 High Holborn

Drawing name
SET A Eighth Floor Plan

Drawing number
UCH-AST-XX-08-DR-A-010718

Project number	21003	Format	A1	Drawing Status	Stage 4	Suitability	S4	Rev	P02
----------------	-------	--------	----	----------------	---------	-------------	----	-----	-----