



LOWER GROUND FLOOR

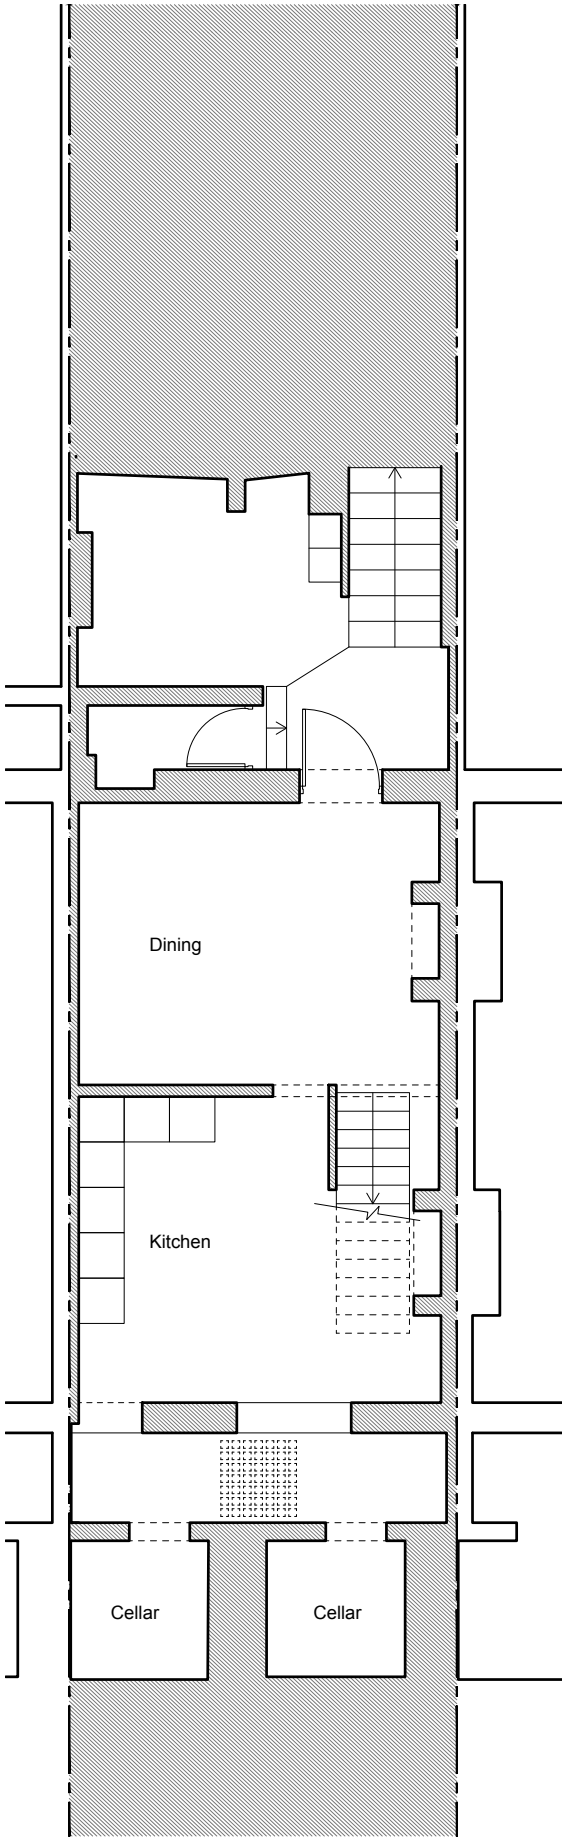

No. 16 No. 15 Chalk Farm Road No. 14

GROUND FLOOR

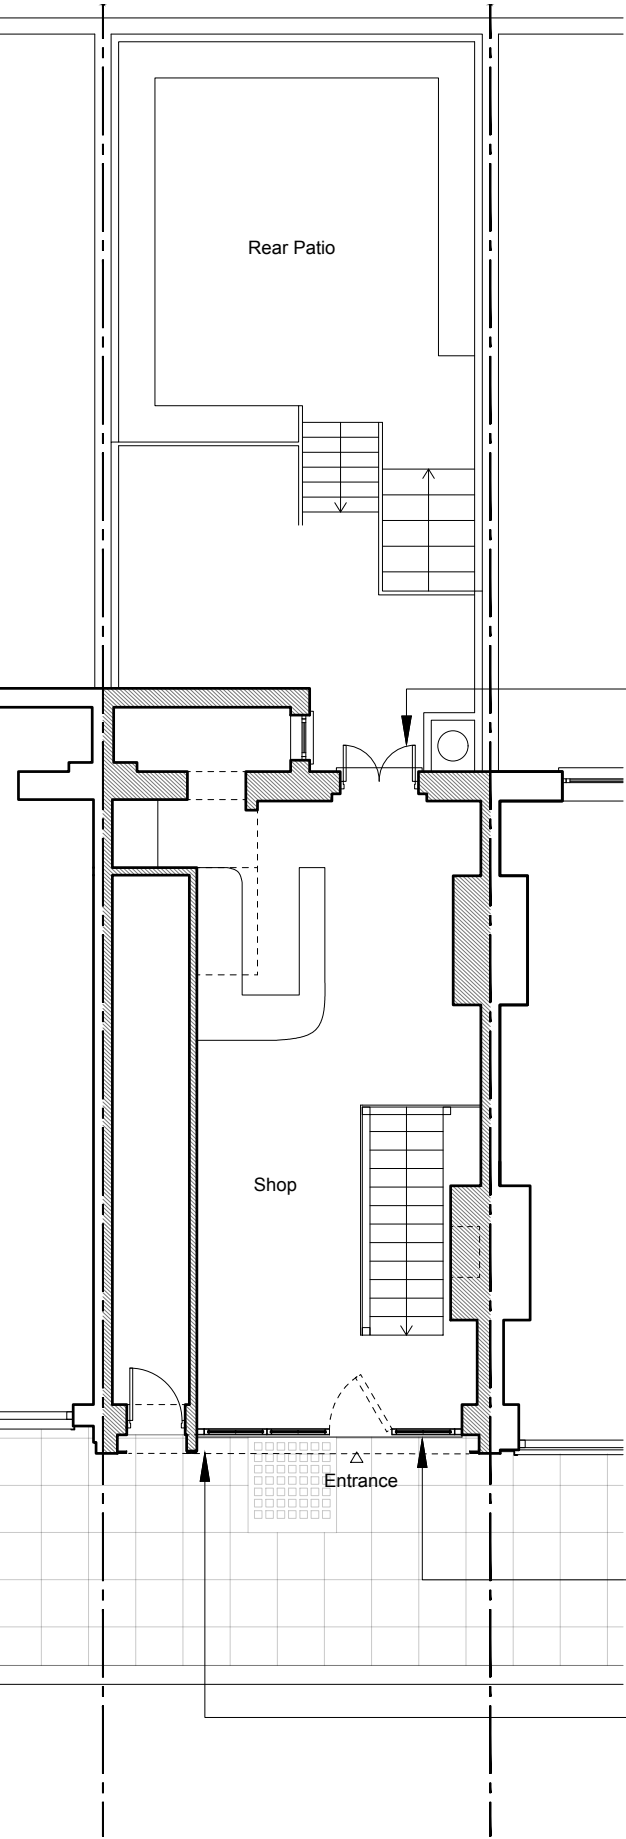


No. 16 No. 15 Chalk Farm Road No. 14

Existing window opening to be carefully lowered to form new door opening to rear patio with new double glazed timber french doors

New double glazed PPC aluminium crittall style doors with stall riser detail to shopfront

New hand-painted fascia sign to enhance the appearance of the shopfront

ROOF PLAN

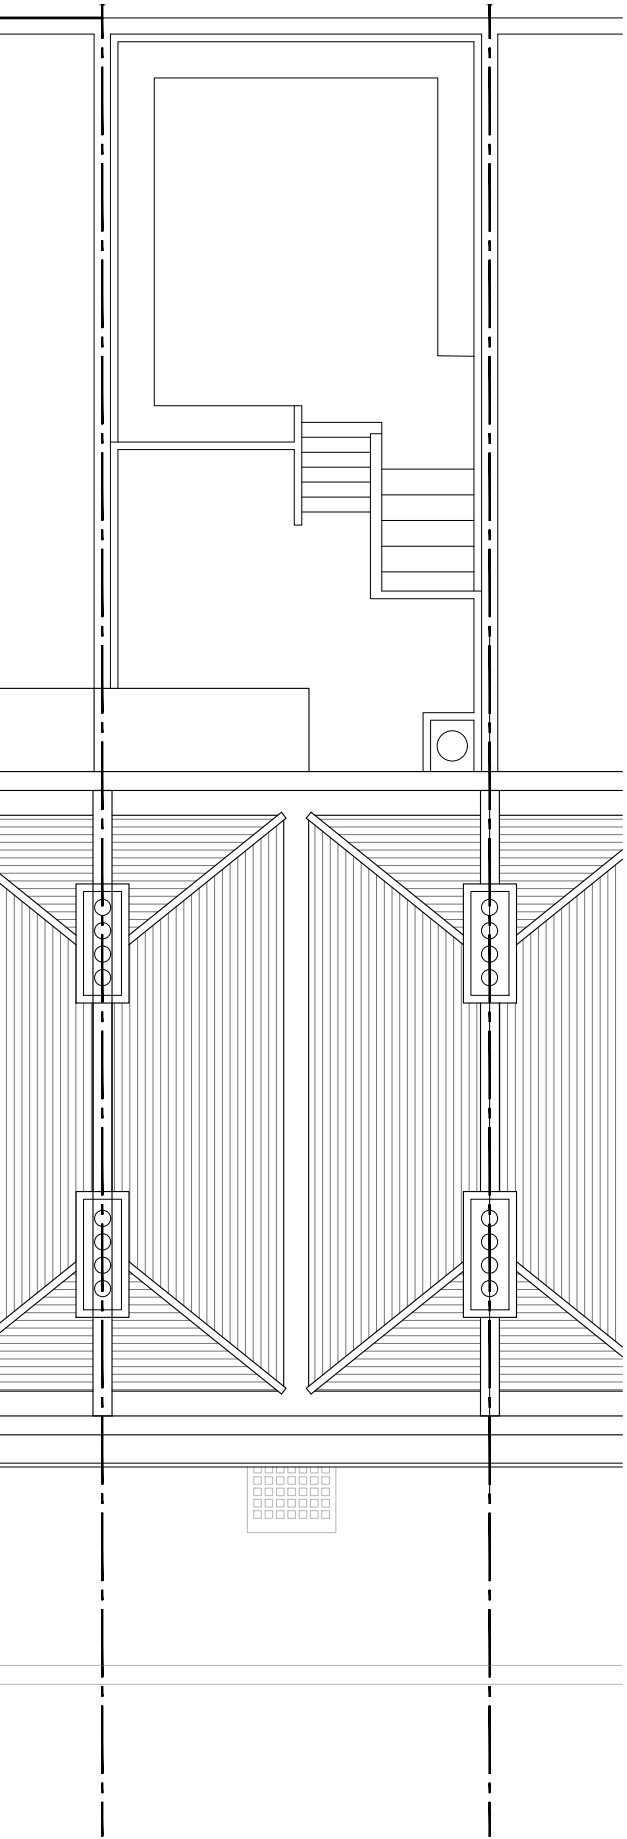

No. 16 No. 15 Chalk Farm Road No. 14



NOTES
DO NOT SCALE FROM THIS DRAWING EXCEPT FOR THE PURPOSES OF PLANNING AND BUILDING REGULATIONS. ALL DIMENSIONS TO BE CHECKED ON SITE.

REVISION:

PROJECT TITLE

15 CHALK FARM ROAD

AURAA
STUDIO

www.auraa.studio 1A Chalk Farm Parade
info@auraa.studio London NW3 2BN

TITLE

GROUND FLOOR, FIRST FLOOR
AND ROOF PLANS AS PROPOSED

DATE 07.11.2022

SCALE 1/100 @ A3

DRAWN LC / RL

STATUS INFORMATION

DRG No 2229_PA_100

REV: