


1 Proposed First Floor Plan
Scale: 1:50 @ A3




4 Reference Image
Scale: 1:20 @ A3


sliding door/partition from dining to bedroom of Flat 66a Rowley Way

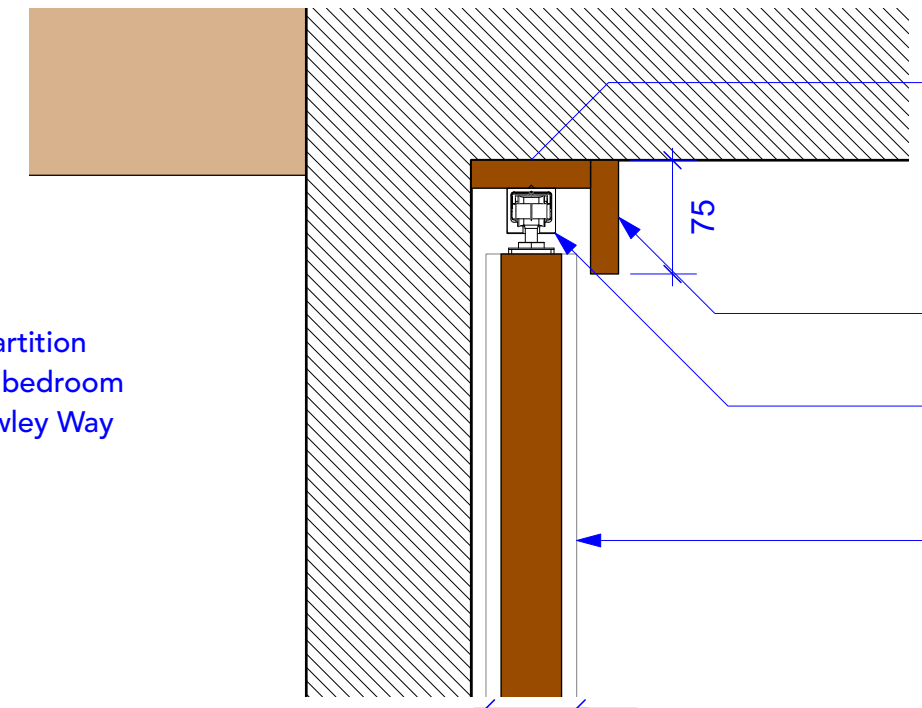

3 Proposed Section Detail
Scale: 1:5 @ A3

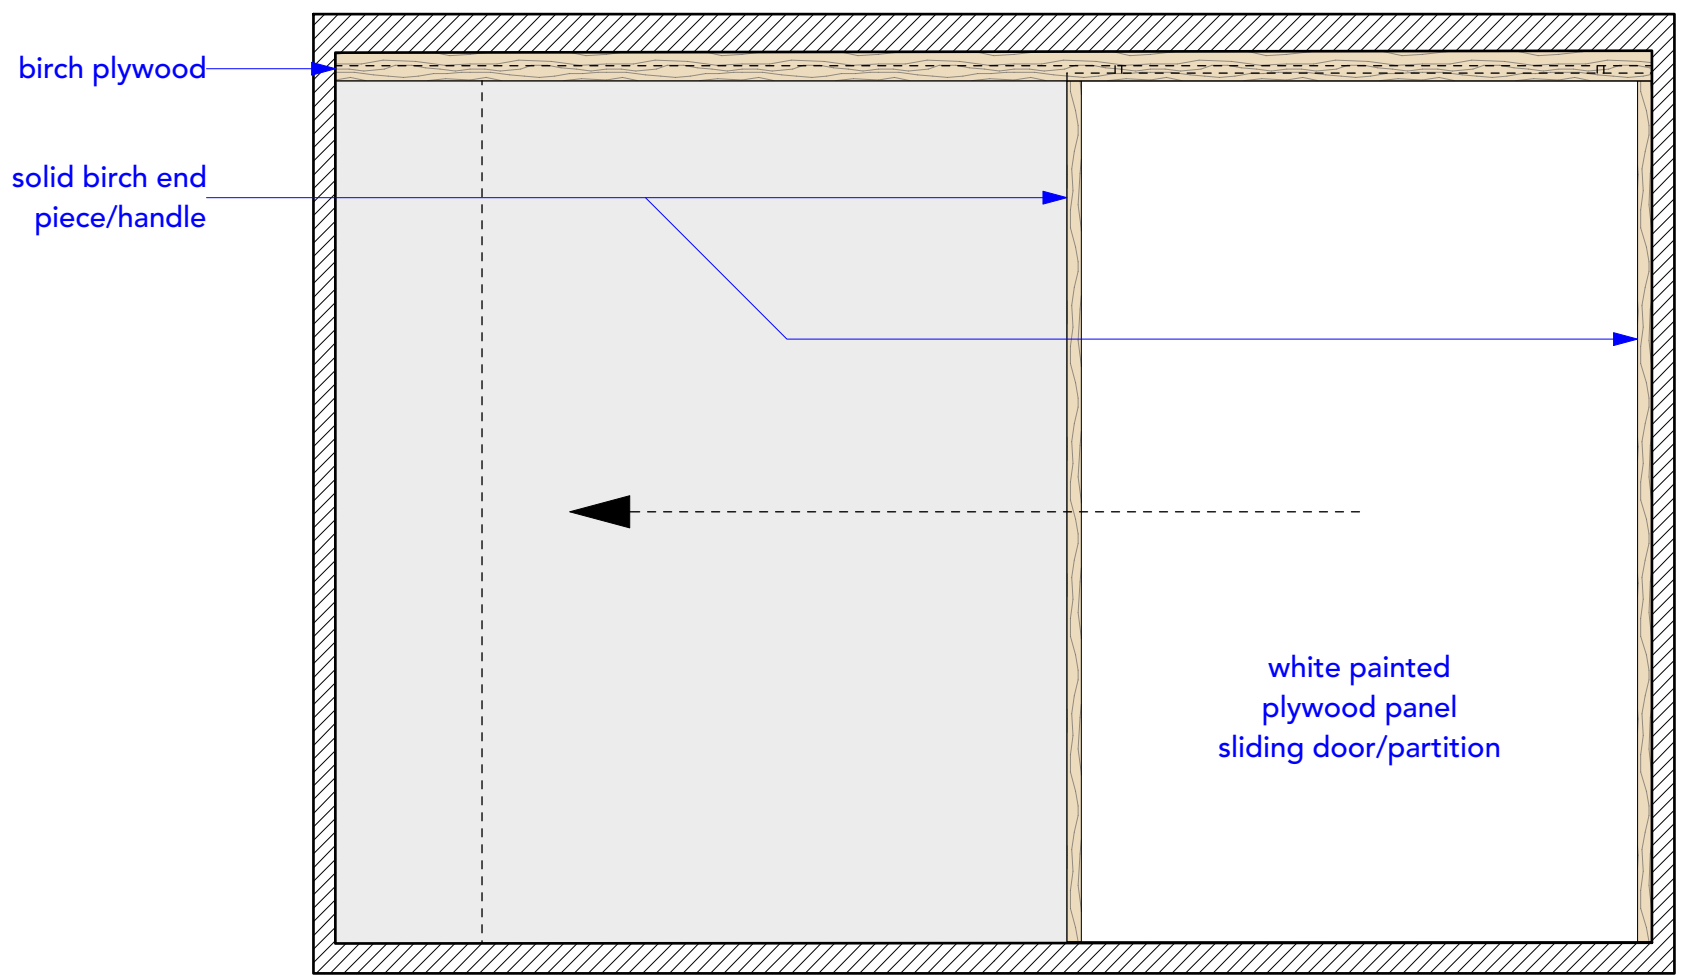

2 Proposed Elevation Detail
Scale: 1:20 @ A3

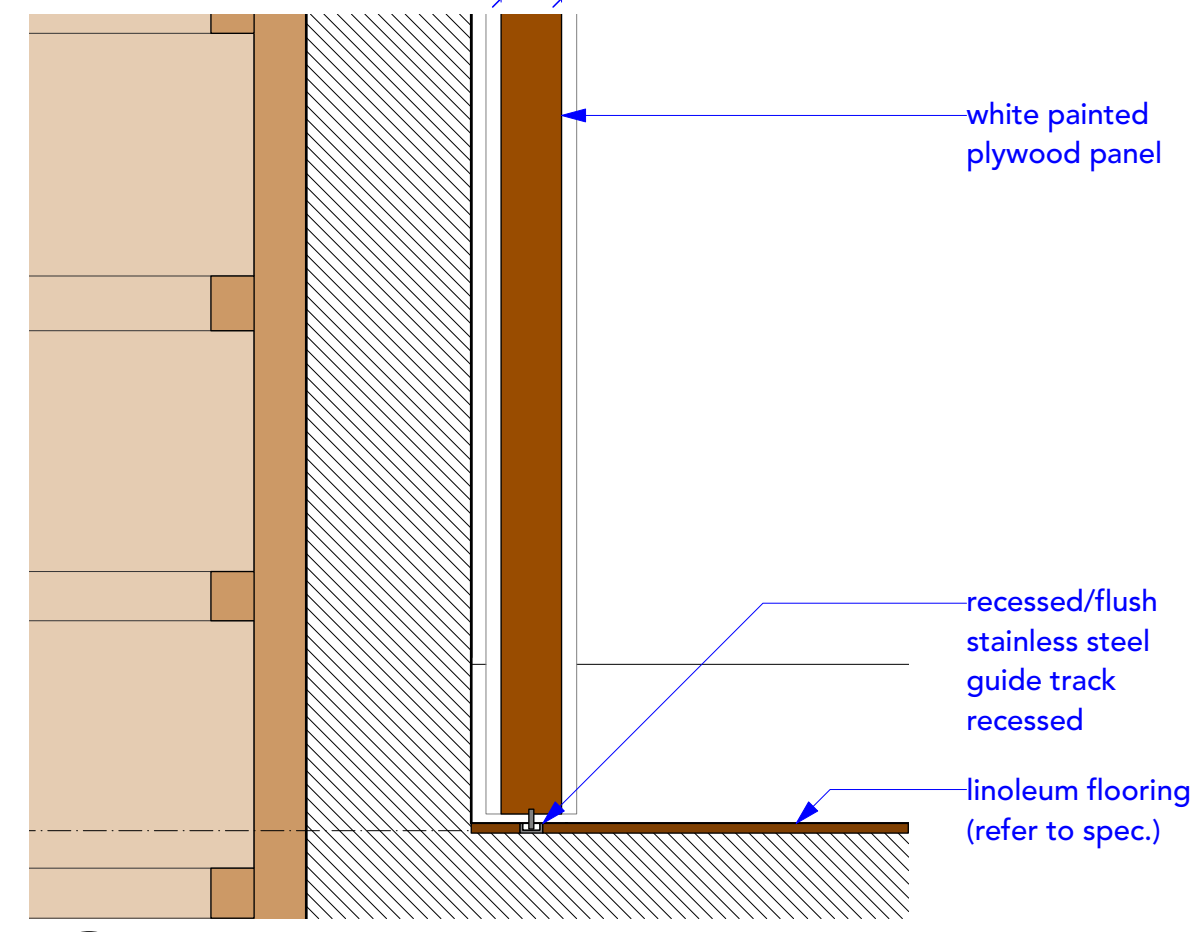

3 Proposed Section Detail
Scale: 1:5 @ A3

21b Ainsworth Way - Sliding Door Detail - 1:50/1:20/1:5 @ A3

NOTE
DO NOT SCALE DRAWINGS
COPYRIGHT RESERVED
ALL DIMENSIONS TO BE CONFIRMED ON SITE
DISCREPANCIES TO BE VERIFIED PRIOR TO
COMMENCEMENT OF WORKS

Issue Date	Issued For:	Chk	Rev	Date	Comments	D/B	Chk
1.	28/06/22	PLANNING	LHH				
				C.	07/11/22	PLANNING	LHH
				B.	19/10/22	PLANNING	LHH
				A.	22/09/22	PLANNING	LHH

Client: Gabriel Botnick & Rose Prevezer	Drawing No.: 21059(F)_D_DOORS
Project: 21059 21b Ainsworth Way	Scale: 1:20 @ A3
Drawn: SHH	Checked: LHH
Date: 28/06/2022	
Drawing: Ground + First Floor	studio hagenhall
	07774466244 // louis@studiahagenhall.com