


KEY LABEL

— — — — — Boundary line

— — — — — Existing walls

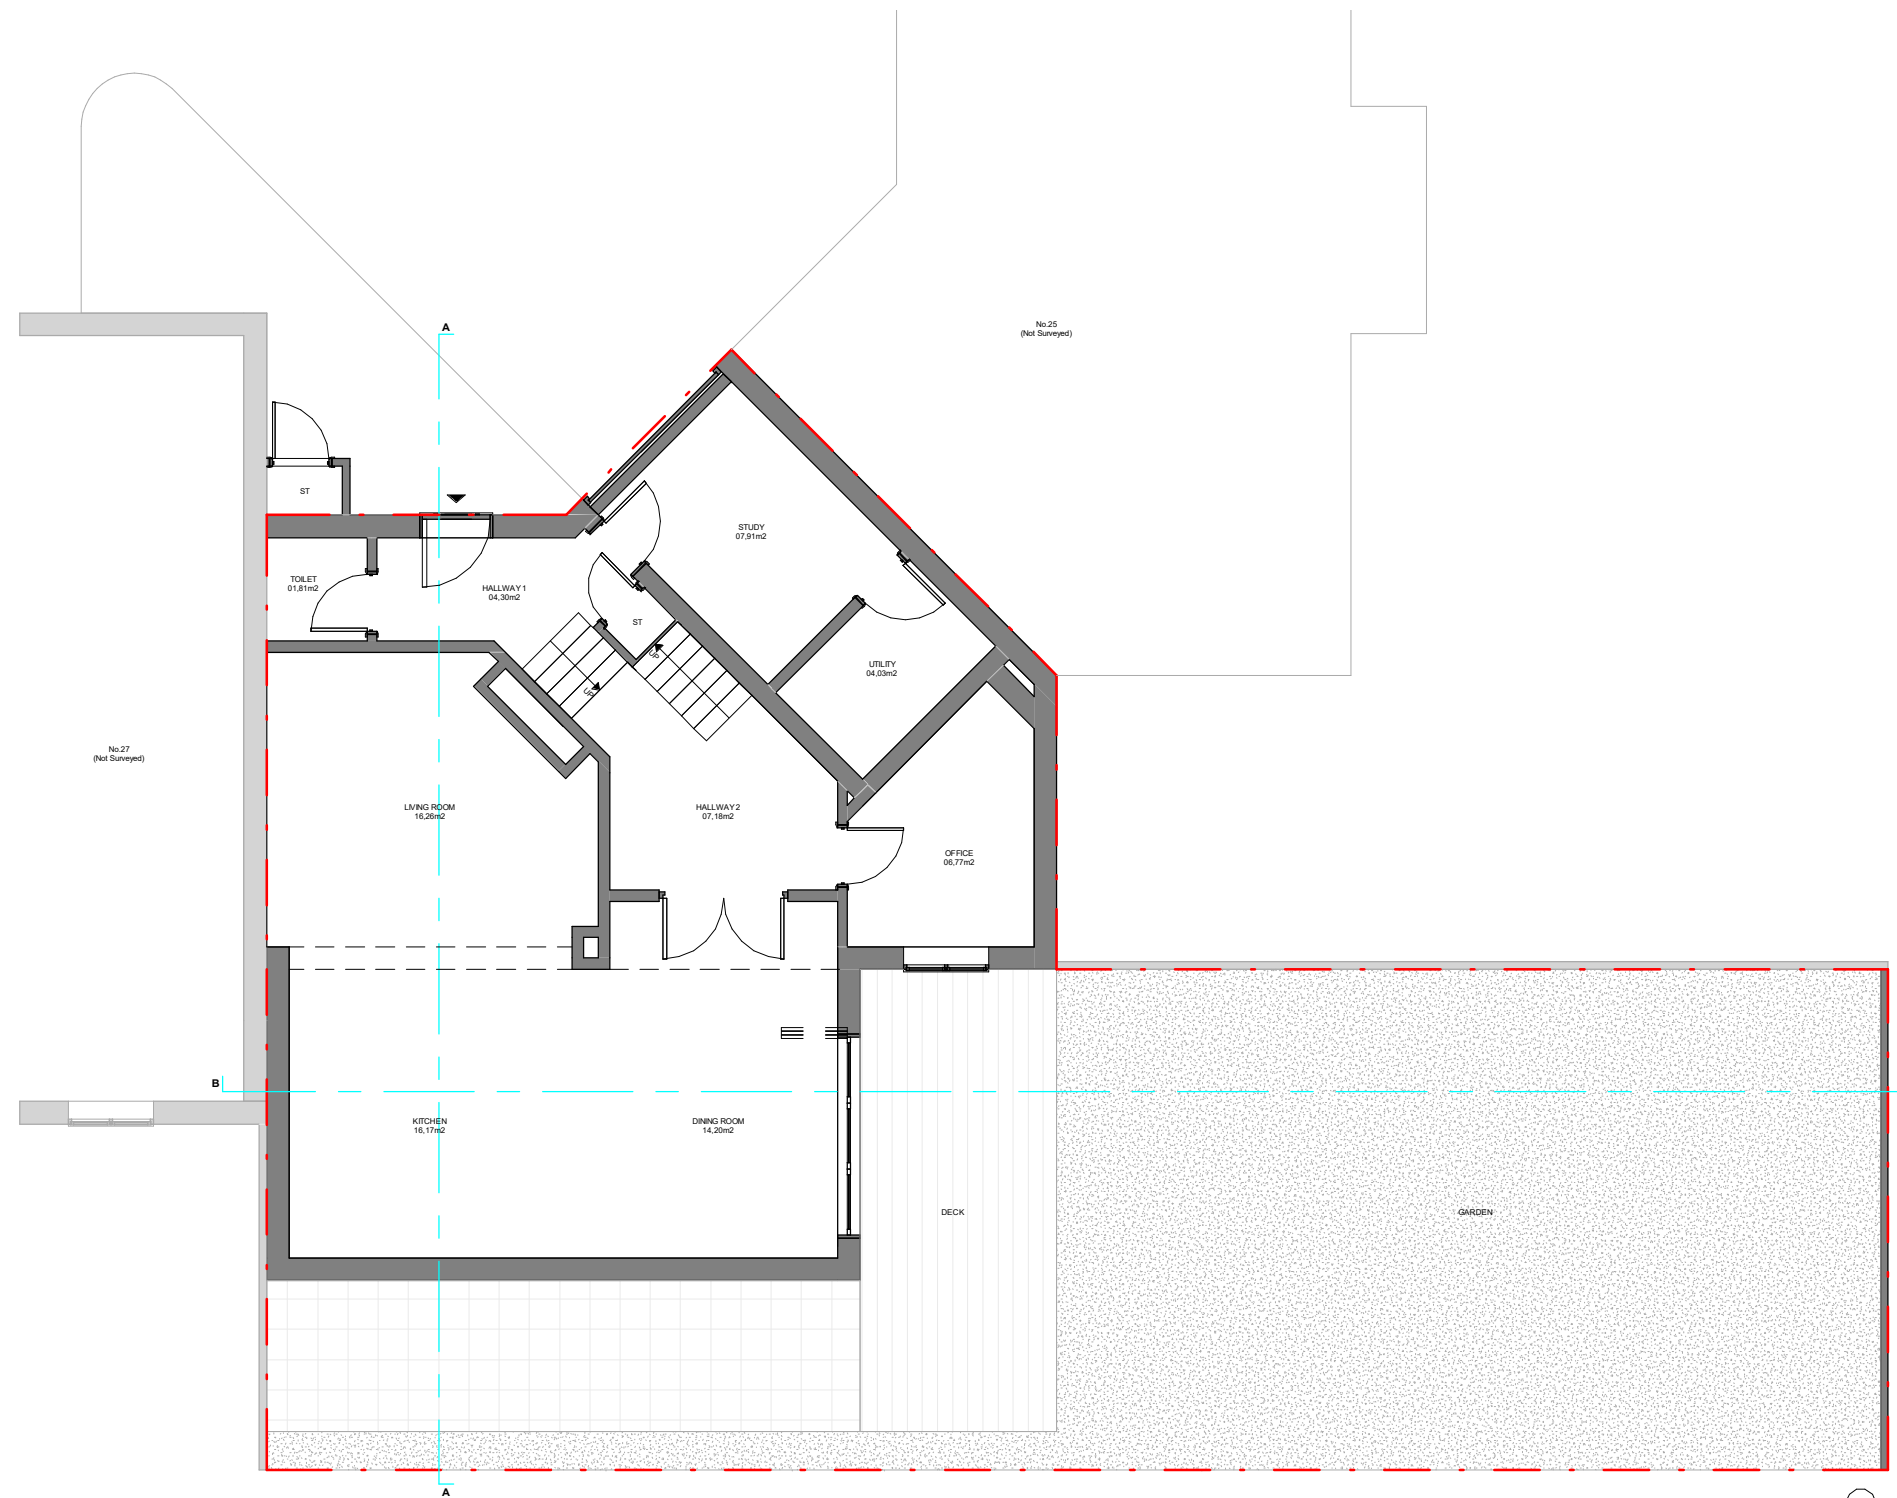

GROUND FLOOR PLAN

SCALE 1:100@A3

Proficiency

Design & Build

31 - 35 FORTUNE GREEN ROAD,
LONDON, NW6 1DU

TEL.02074356231
PROFICIENCYARCHITECT@GMAIL.COM
WWW.PROFICIENCYLTD.CO.UK

RIBA 
Royal Institute of
British Architects


Architects Registration Board

PLEASE NOTE

1. All dimensions to be verified on site.
2. All dimensions are in millimeters.
3. No work shall commence until all approvals and agreements have been obtained. These include, Planning, Building Regulations, Thames Water and party Wall.
4. The Copyright of this drawing belongs to Proficiency Design & Build.

CLIENT:
YASMINE DALE

PROJECT:
**GF SIDE INFILL EXTENSION
+ 1ST STOREY
REAR EXTENSION**

ADDRESS:
**26 BERRIDGE MEWS,
LONDON, NW6 1RF**

TITLE:
**EXISTING
GROUND FLOOR PLAN**


DATE:
28/09/2022

PROJECT NUM:
P-067

SCALE:
1/100 (@ A3)

DRAWING NUM:
EX-01

REV: STATUS:

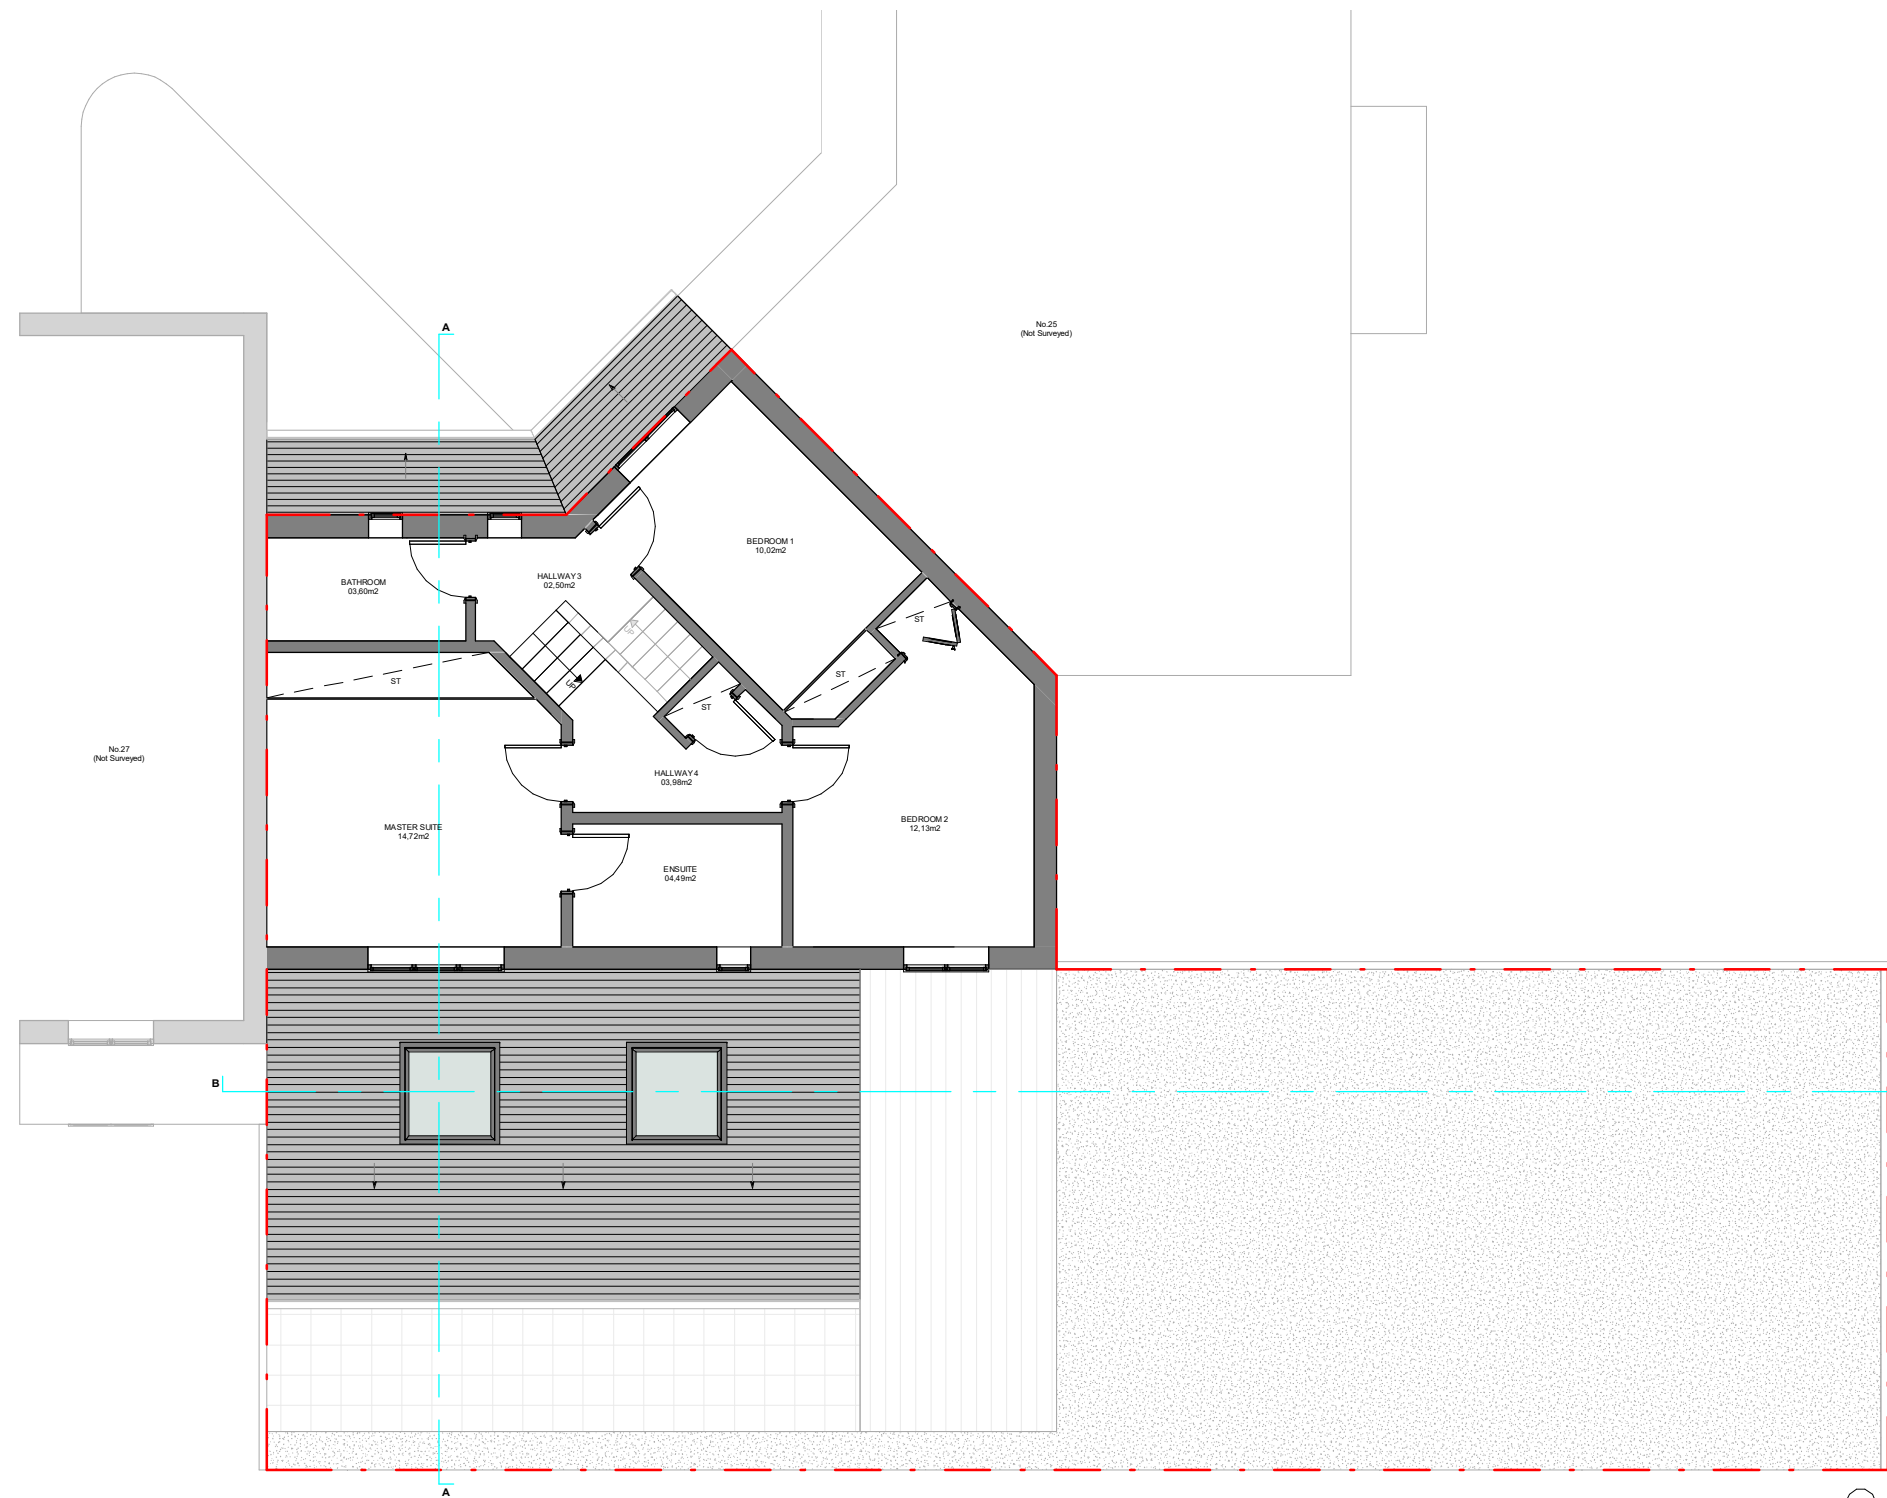

FIRST FLOOR PLAN

SCALE 1:100@A3

Proficiency

Design & Build

31 - 35 FORTUNE GREEN ROAD,
LONDON, NW6 1DU

TEL.02074356231
PROFICIENCYARCHITECT@GMAIL.COM
WWW.PROFICIENCYLTD.CO.UK

RIBA 
Royal Institute of
British Architects


Architects Registration Board

PLEASE NOTE

1. All dimensions to be verified on site.
2. All dimensions are in millimeters.
3. No work shall commence until all approvals and agreements have been obtained. These include, Planning, Building Regulations, Thames Water and party Wall.
4. The Copyright of this drawing belongs to Proficiency Design & Build.

CLIENT:

YASMINE DALE

PROJECT:

GF SIDE INFILL EXTENSION
+ 1ST STOREY
REAR EXTENSION

ADDRESS:

26 BERRIDGE MEWS,
LONDON, NW6 1RF

TITLE:

**EXISTING
FIRST FLOOR PLAN**

DATE:

28/09/2022

PROJECT NUM:

P-067

SCALE:


1/100 (@ A3)

DRAWING NUM:

EX-02

REV:

STATUS:

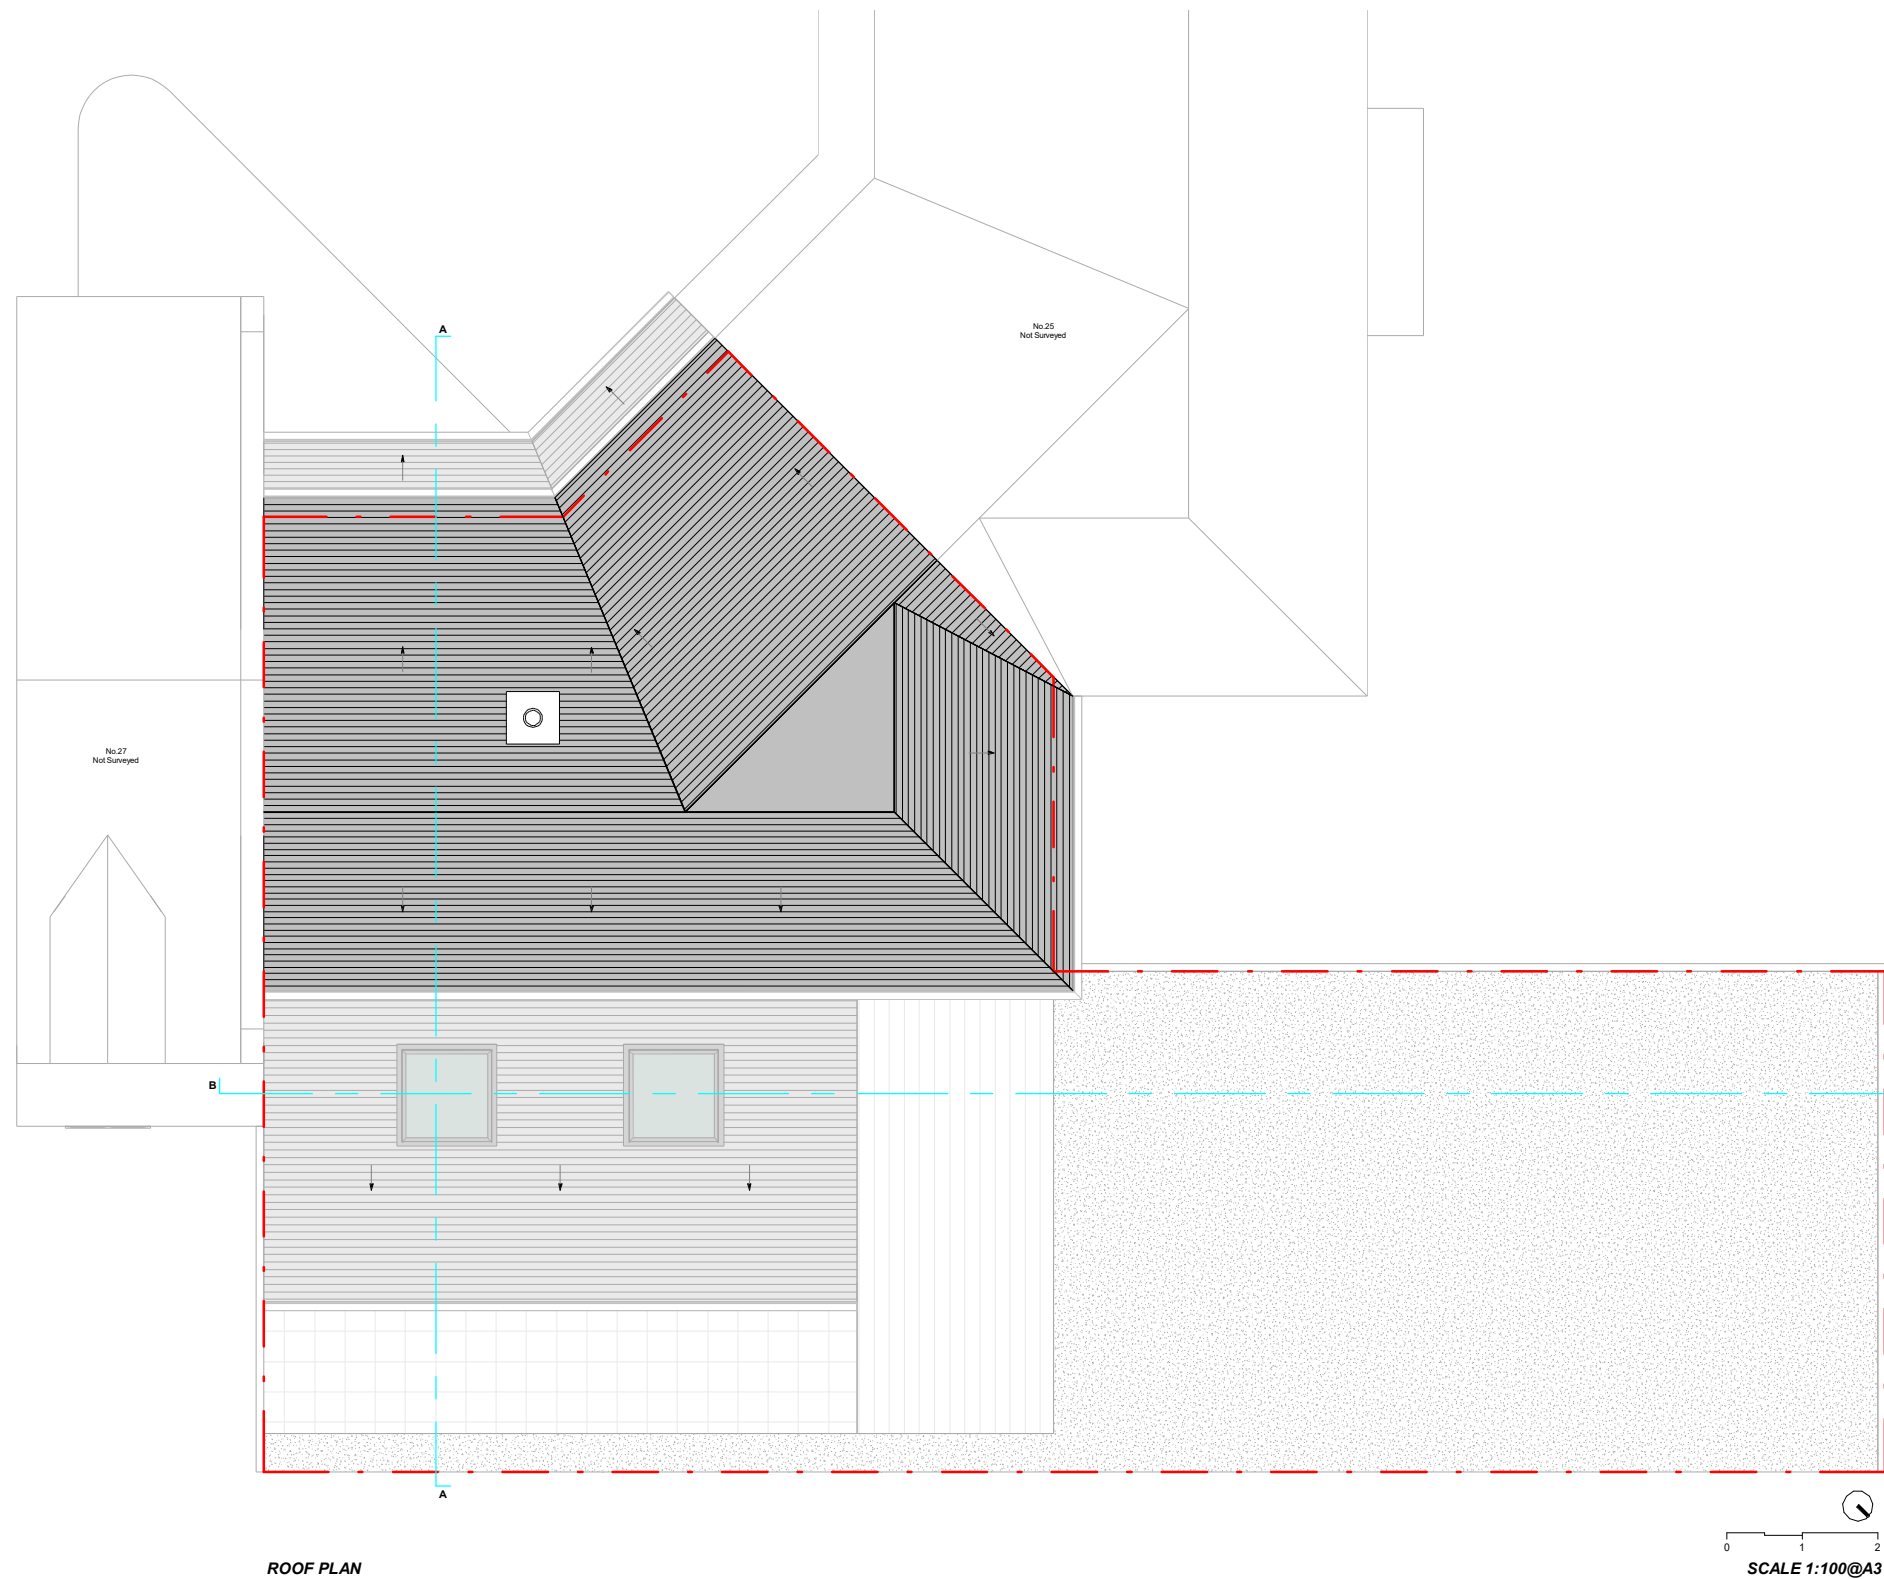

ROOF PLAN

SCALE 1:100@A3

Proficiency

Design & Build

31 - 35 FORTUNE GREEN ROAD,
LONDON, NW6 1DU

TEL.02074356231
PROFICIENCYARCHITECT@GMAIL.COM
WWW.PROFICIENCYLTD.CO.UK

RIBA 
Royal Institute of
British Architects



PLEASE NOTE

1. All dimensions to be verified on site.
2. All dimensions are in millimeters.
3. No work shall commence until all approvals and agreements have been obtained. These include, Planning, Building Regulations, Thames Water and party Wall.
4. The Copyright of this drawing belongs to Proficiency Design & Build.

CLIENT:

YASMINE DALE

PROJECT:

GF SIDE INFILL EXTENSION
+ 1ST STOREY
REAR EXTENSION

ADDRESS:

26 BERRIDGE MEWS,
LONDON, NW6 1RF

TITLE:

**EXISTING
ROOF PLAN**

DATE:

28/09/2022

PROJECT NUM:

P-067

SCALE:



1/100 (@ A3)

DRAWING NUM:

EX-03

REV:

STATUS:

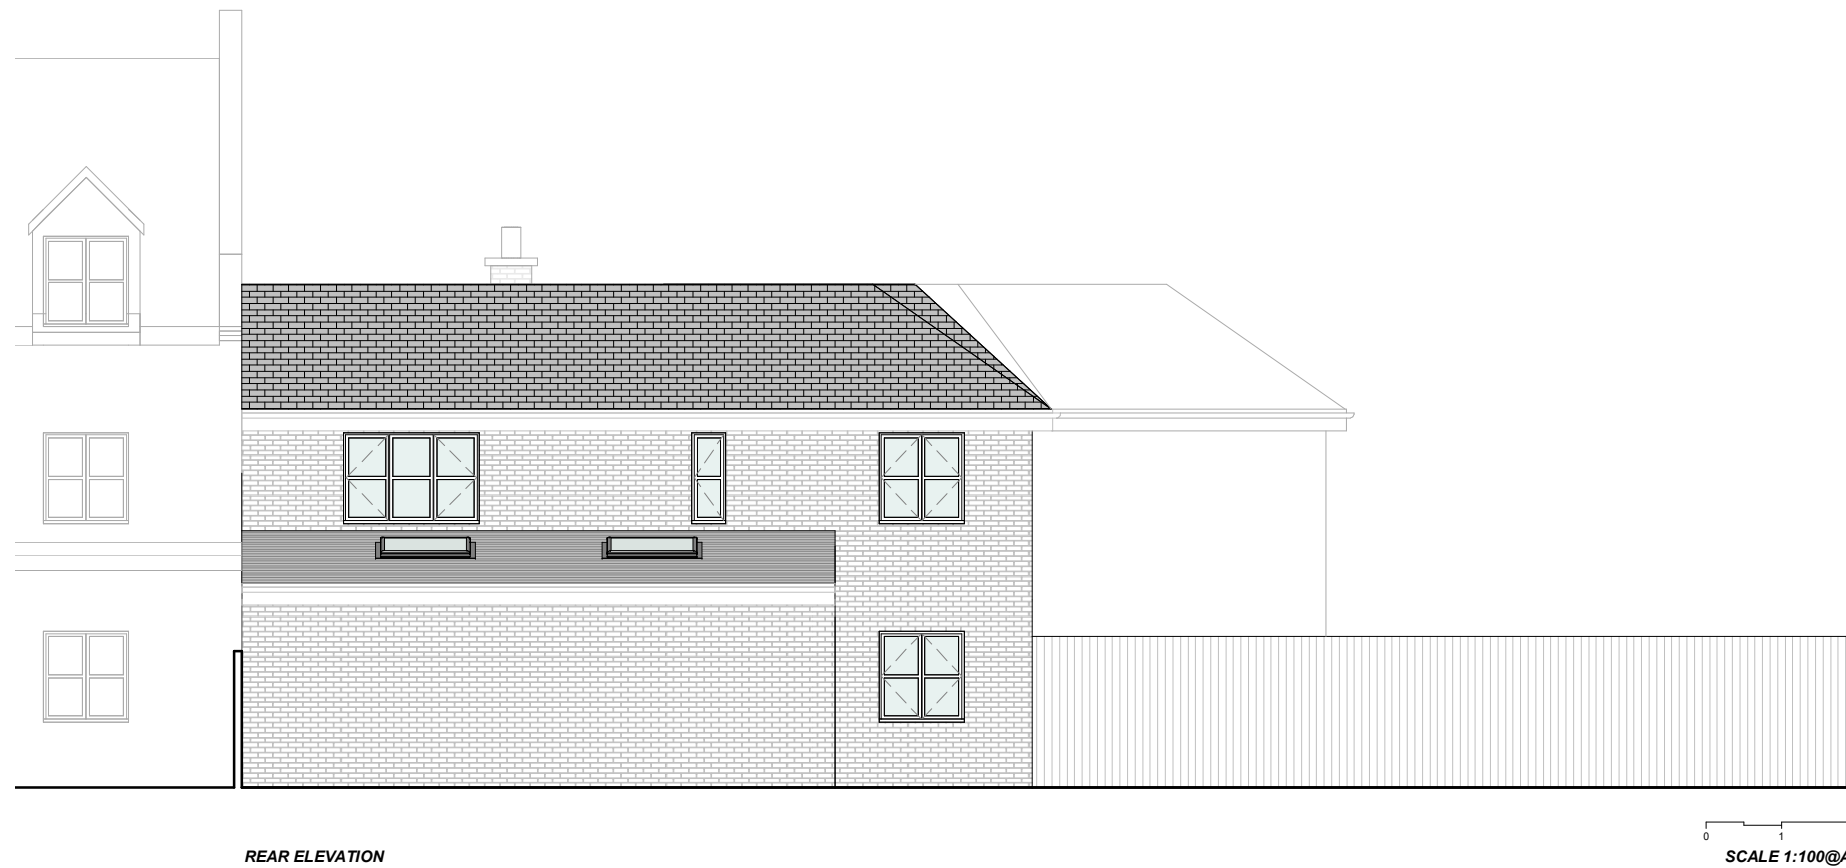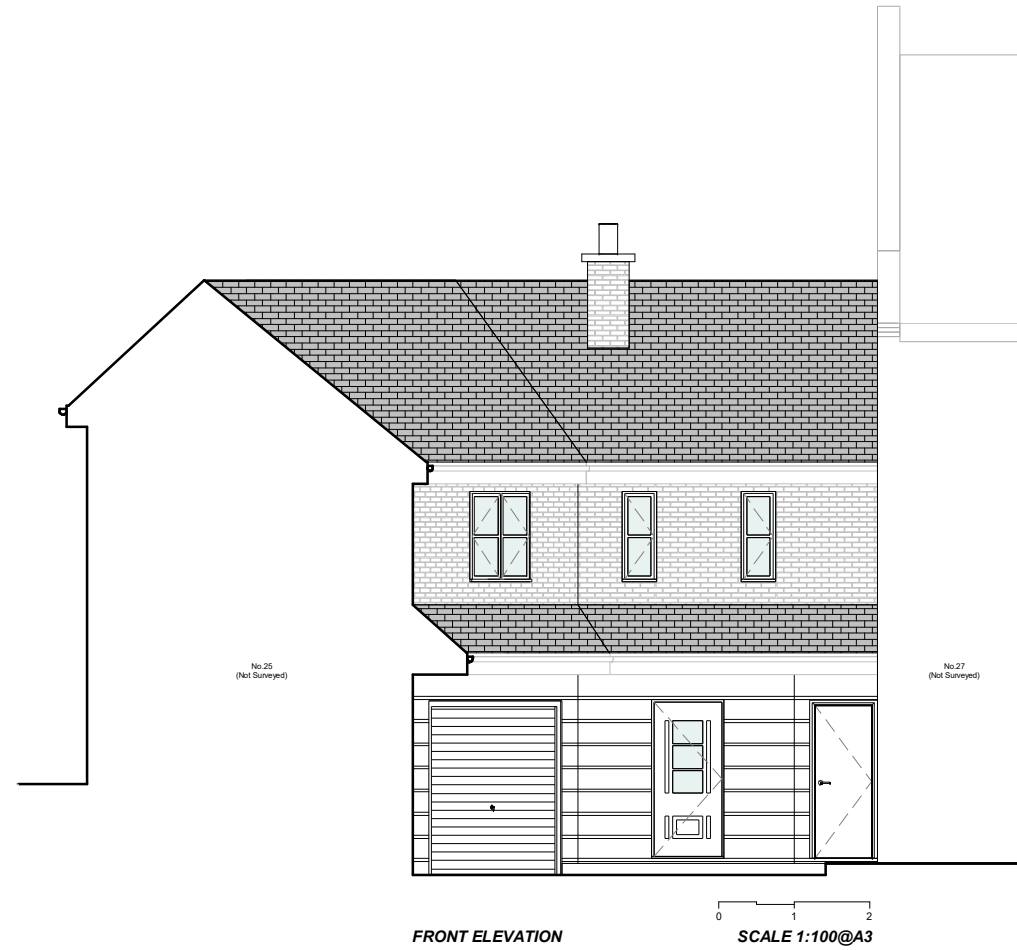

Proficiency

Design & Build

31 - 35 FORTUNE GREEN ROAD,
LONDON, NW6 1DU

TEL.02074356231
PROFICIENCYARCHITECT@GMAIL.COM
WWW.PROFICIENCYLTD.CO.UK

RIBA 
Royal Institute of
British Architects


Architects Registration Board

PLEASE NOTE

1. All dimensions to be verified on site.
2. All dimensions are in millimeters.
3. No work shall commence until all approvals and agreements have been obtained. These include, Planning, Building Regulations, Thames Water and party Wall.
4. The Copyright of this drawing belongs to Proficiency Design & Build.

CLIENT:

YASMINE DALE

PROJECT:

**GF SIDE INFILL EXTENSION
+ 1ST STOREY
REAR EXTENSION**

ADDRESS:

**26 BERRIDGE MEWS,
LONDON, NW6 1RF**

TITLE:

**EXISTING
LHS & RHS ELEVATIONS**

DATE:

28/09/2022

PROJECT NUM:

P-067

SCALE:


1/100 (@ A3)

DRAWING NUM:

EX-04


REV:

STATUS:

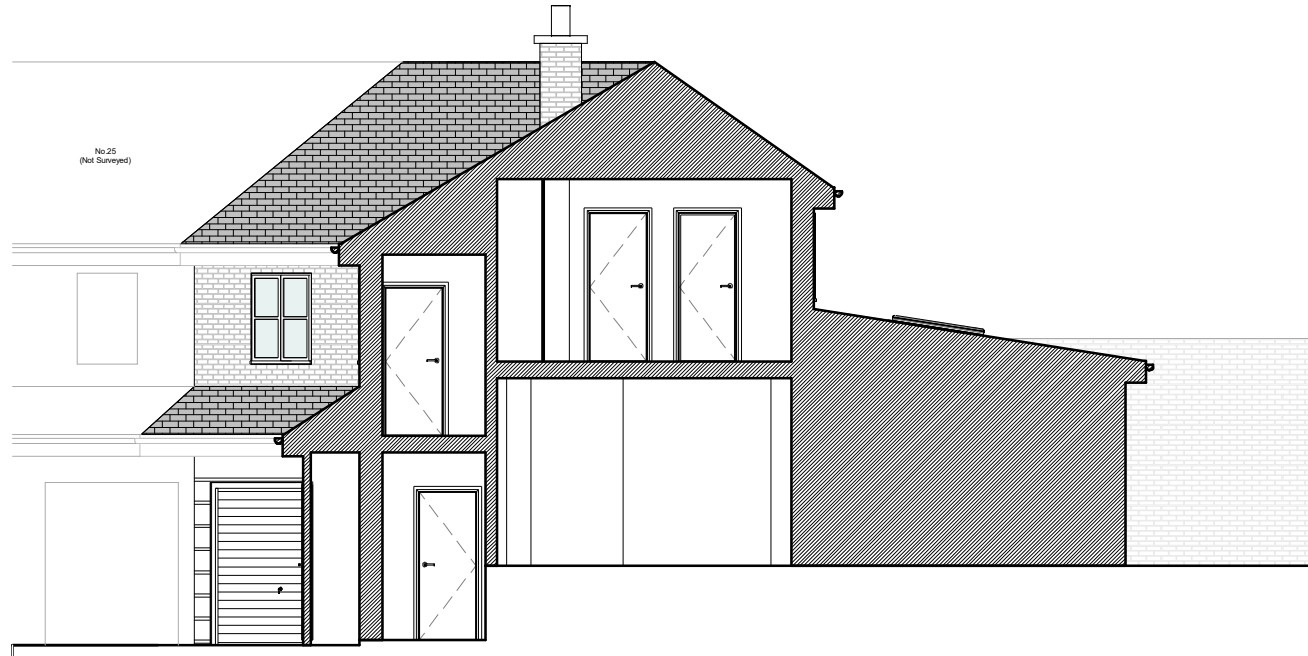

RIGHT HAND SIDE ELEVATION

SCALE 1:100@A3

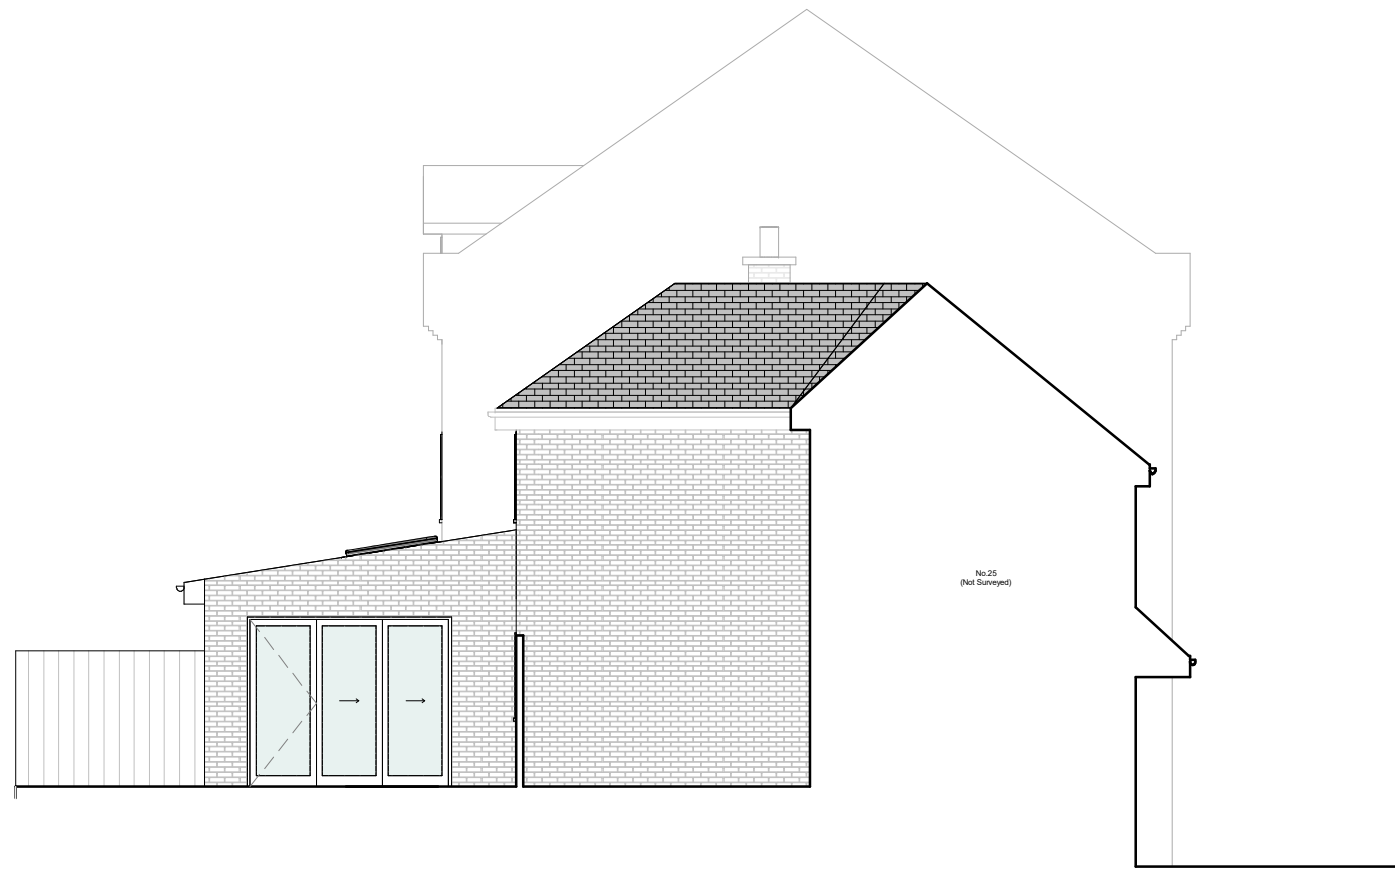

LEFT HAND SIDE ELEVATION

SCALE 1:100@A3

Proficiency

Design & Build

31 - 35 FORTUNE GREEN ROAD,
LONDON, NW6 1DU

TEL.02074356231
PROFICIENCYARCHITECT@GMAIL.COM
WWW.PROFICIENCYLTD.CO.UK

RIBA
Royal Institute of
British Architects



PLEASE NOTE

1. All dimensions to be verified on site.
2. All dimensions are in millimeters.
3. No work shall commence until all approvals and agreements have been obtained. These include, Planning, Building Regulations, Thames Water and party Wall.
4. The Copyright of this drawing belongs to Proficiency Design & Build.

CLIENT:

YASMINE DALE

PROJECT:

GF SIDE INFILL EXTENSION
+ 1ST STOREY
REAR EXTENSION

ADDRESS:

26 BERRIDGE MEWS,
LONDON, NW6 1RF

TITLE:

EXISTING
RHS & LHS ELEVATIONS

DATE:

28/09/2022

PROJECT NUM:

P-067

SCALE:

1/100 (@ A3)

DRAWING NUM:

EX-05

REV:

STATUS:

31 - 35 FORTUNE GREEN ROAD,
LONDON, NW6 1DU

TEL.02074356231
PROFICIENCYARCHITECT@GMAIL.COM
WWW.PROFICIENCYLTD.CO.UK

RIBA 
Royal Institute of
British Architects



PLEASE NOTE

1. All dimensions to be verified on site.
2. All dimensions are in millimeters.
3. No work shall commence until all approvals and agreements have been obtained. These include, Planning, Building Regulations, Thames Water and party Wall.
4. The Copyright of this drawing belongs to Proficiency Design & Build.



SECTION - AA

SCALE 1:100@A3



SECTION - BB

SCALE 1:100@A3

CLIENT:

YASMINE DALE

PROJECT:

GF SIDE INFILL EXTENSION
+ 1ST STOREY
REAR EXTENSION

ADDRESS:

26 BERRIDGE MEWS,
LONDON, NW6 1RF

TITLE:

EXISTING
SECTIONS - AA & BB

DATE:

28/09/2022

PROJECT NUM:

P-067

SCALE:

1/100 (@ A3)

DRAWING NUM:

EX-06

REV:

STATUS:

31 - 35 FORTUNE GREEN ROAD,
LONDON, NW6 1DU

TEL.02074356231
PROFICIENCYARCHITECT@GMAIL.COM
WWW.PROFICIENCYLTD.CO.UK

RIBA 
Royal Institute of
British Architects


Architects Registration Board

PLEASE NOTE

1. All dimensions to be verified on site.
2. All dimensions are in millimeters.
3. No work shall commence until all approvals and agreements have been obtained. These include, Planning, Building Regulations, Thames Water and party Wall.
4. The Copyright of this drawing belongs to Proficiency Design & Build.

CLIENT:

YASMINE DALE

PROJECT:

GF SIDE INFILL EXTENSION
+ 1ST STOREY
REAR EXTENSION

ADDRESS:

26 BERRIDGE MEWS,
LONDON, NW6 1RF

TITLE:

SITE PHOTOGRAPHS

DATE:

28/09/2022

PROJECT NUM:

P-067

SCALE:

1/100 (@ A3)

DRAWING NUM:

EX-07

REV:

STATUS:



- No. 26 & No.25 Front Elevation context.



- No. 26 Front Elevation context.



- No. 26 & No.27 Front Elevation context.



- No. 26 Rear Elevation context.




- No. 26 Rear Garden context.



- No. 26 Left Hand Side Elevation context.



- No. 26 & No.25 Rear Elevation context.

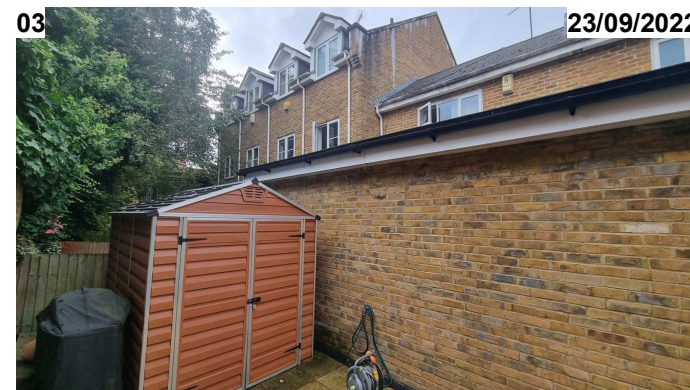

- No. 26 Rear Elevation context.

I hereby state that the photos in this sheet were taken on the date stated in each photo.

Signature: Ricardo Narciso