


Note: Surrounding buildings and levels are indicative only, carried out from visual survey

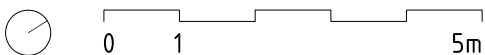

deUNIT

info@de-unit.co.uk www.de-unit.co.uk
copyright © 2021 deUNIT - all rights reserved

project

58a BELSIZE LANE, NW3

drawing name

PROPOSED FIRST FLOOR PLAN

client

Mrs RASHEED

drawing number

P101 revA

scale

1:100 @ A4

date

04 11 2021


status

PLANNING


revisions

revA: 10 11 2022

do not scale from drawing, all dimensions, levels and areas to be checked and confirmed on site

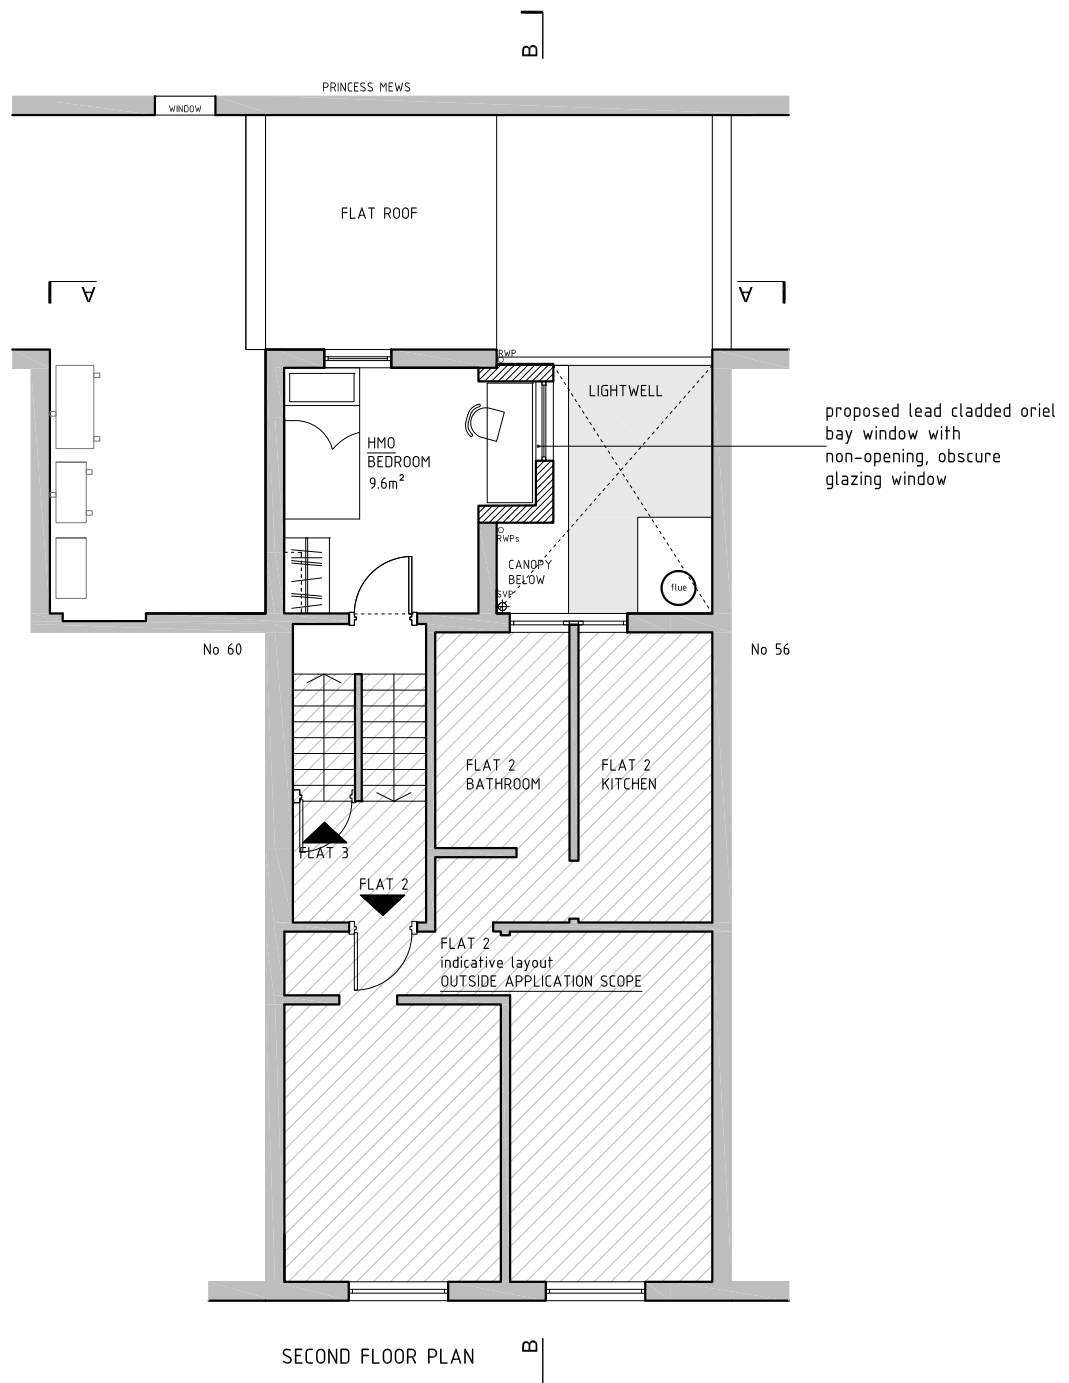

Note: Surrounding buildings and levels are indicative only, carried out from visual survey

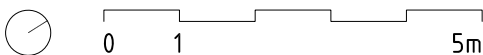

deUNIT

info@de-unit.co.uk www.de-unit.co.uk
copyright © 2021 deUNIT - all rights reserved

project

58a BELSIZE LANE, NW3

drawing name

PROPOSED SECOND FLOOR PLAN

client

Mrs RASHEED

drawing number

P102 revA

scale

1:100 @ A4

date

04 11 2021

status

PLANNING

revisions

revA: 10 11 2022

do not scale from drawing, all dimensions, levels and areas to be checked and confirmed on site



REAR | NORTH WEST | ELEVATION - SECTION A-A

Note: Surrounding buildings and levels are indicative only, carried out from visual survey

0 1 5m

deUNIT

info@de-unit.co.uk www.de-unit.co.uk
copyright © 2021 deUNIT - all rights reserved

project

58a BELSIZE LANE, NW3

drawing name

PROPOSED REAR | NORTH WEST |
ELEVATION - SECTION A-A

client

Mrs RASHEED

drawing number

P103 revA

scale

1:100 @ A4

date

04 11 2021


status

PLANNING

revisions

revA: 10 11 2022

do not scale from drawing, all dimensions, levels and areas to be checked and confirmed on site

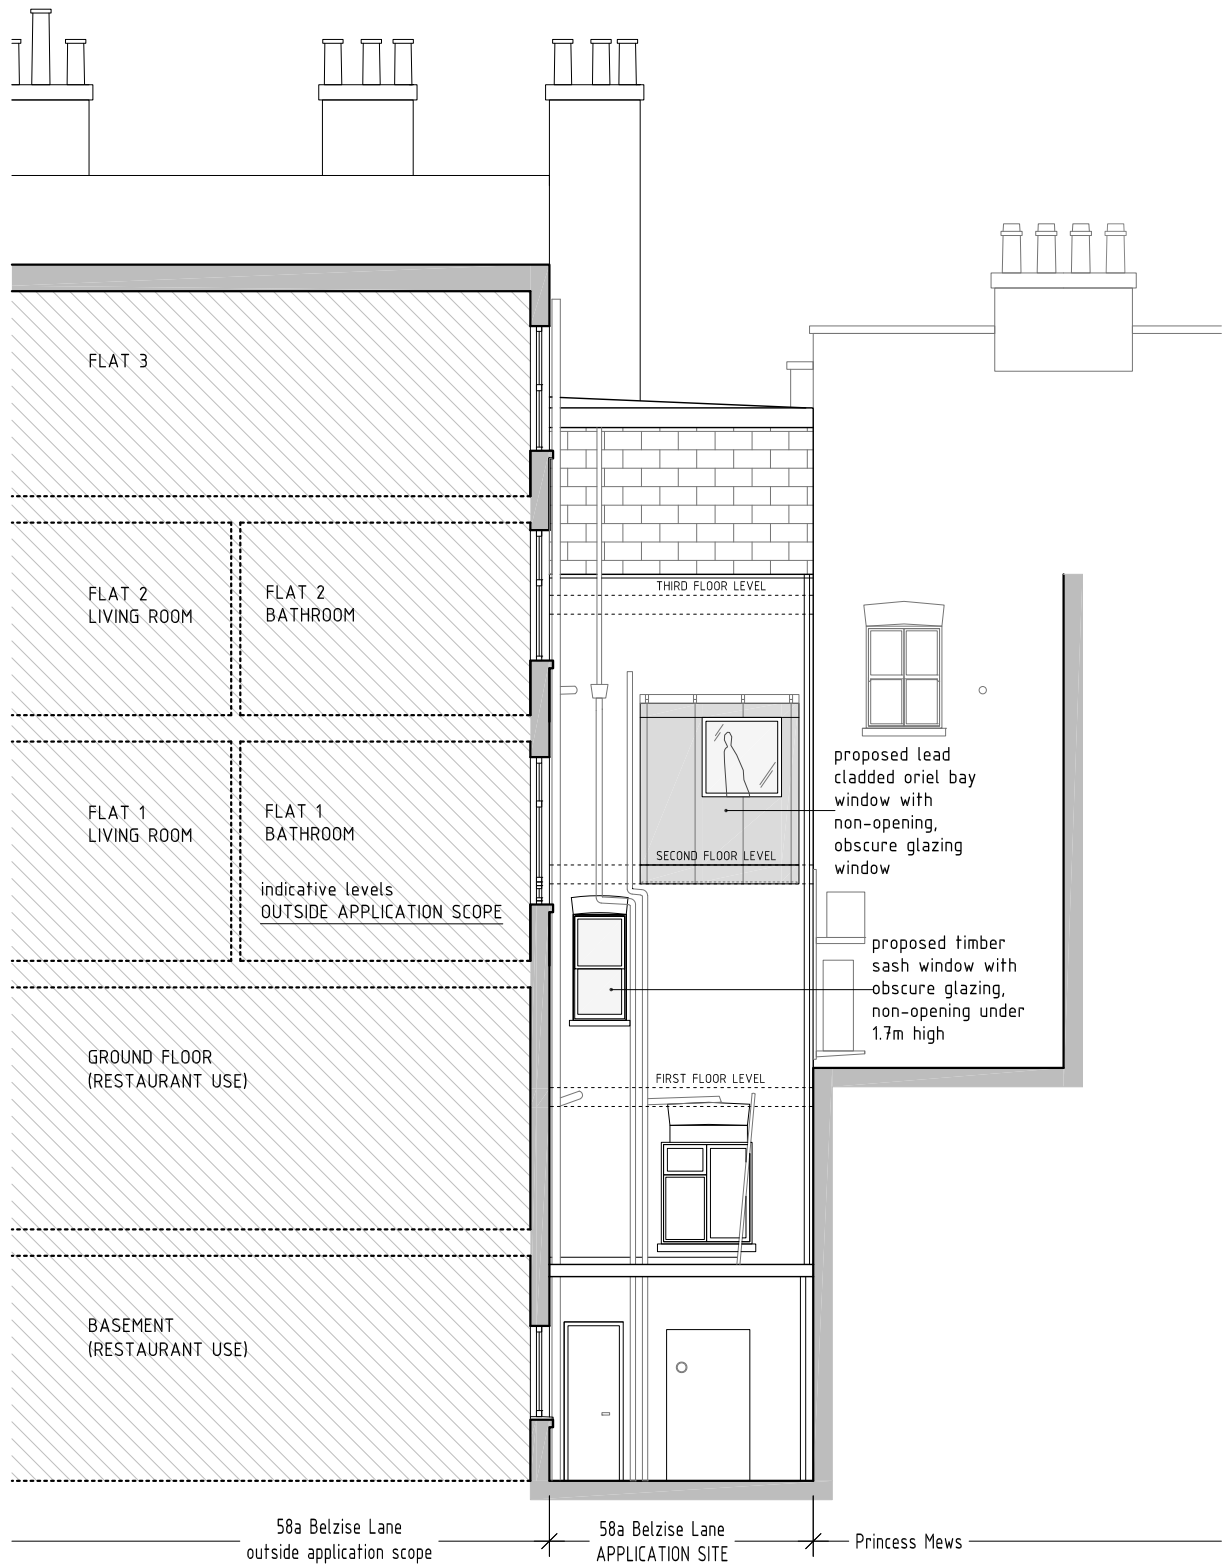

SIDE | NORTH EAST | ELEVATION - SECTION B-B

Note: Surrounding buildings and levels are indicative only, carried out from visual survey

0 1 5m

deUNIT

info@de-unit.co.uk www.de-unit.co.uk
copyright © 2021 deUNIT - all rights reserved

project

58a BELSIZE LANE, NW3

drawing name

PROPOSED SIDE | NORTH EAST |
ELEVATION - SECTION B-B

client

Mrs RASHEED

drawing number

P104 revA

scale

1:100 @ A4

date

04 11 2021


status

PLANNING


revisions

revA: 10 11 2022

do not scale from drawing, all dimensions, levels and areas to be checked and confirmed on site

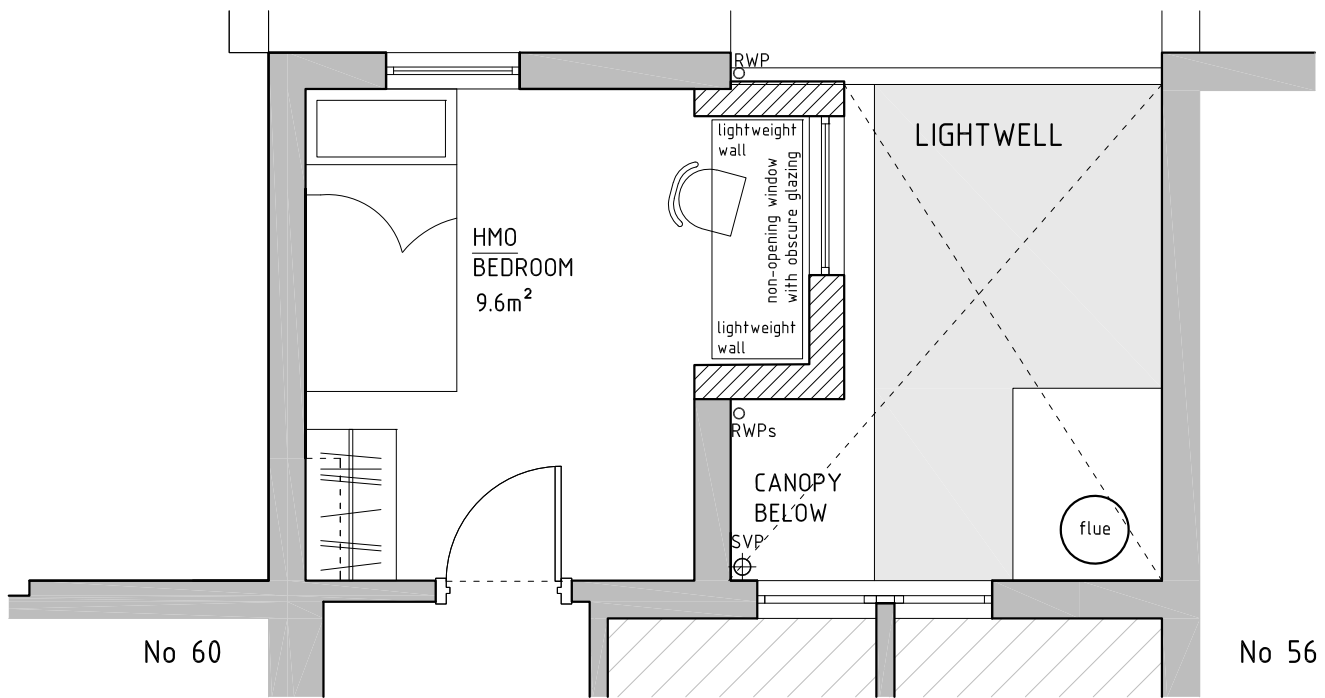


PROPOSED SECOND FLOOR - ENLARGED FRAGMENT PLAN

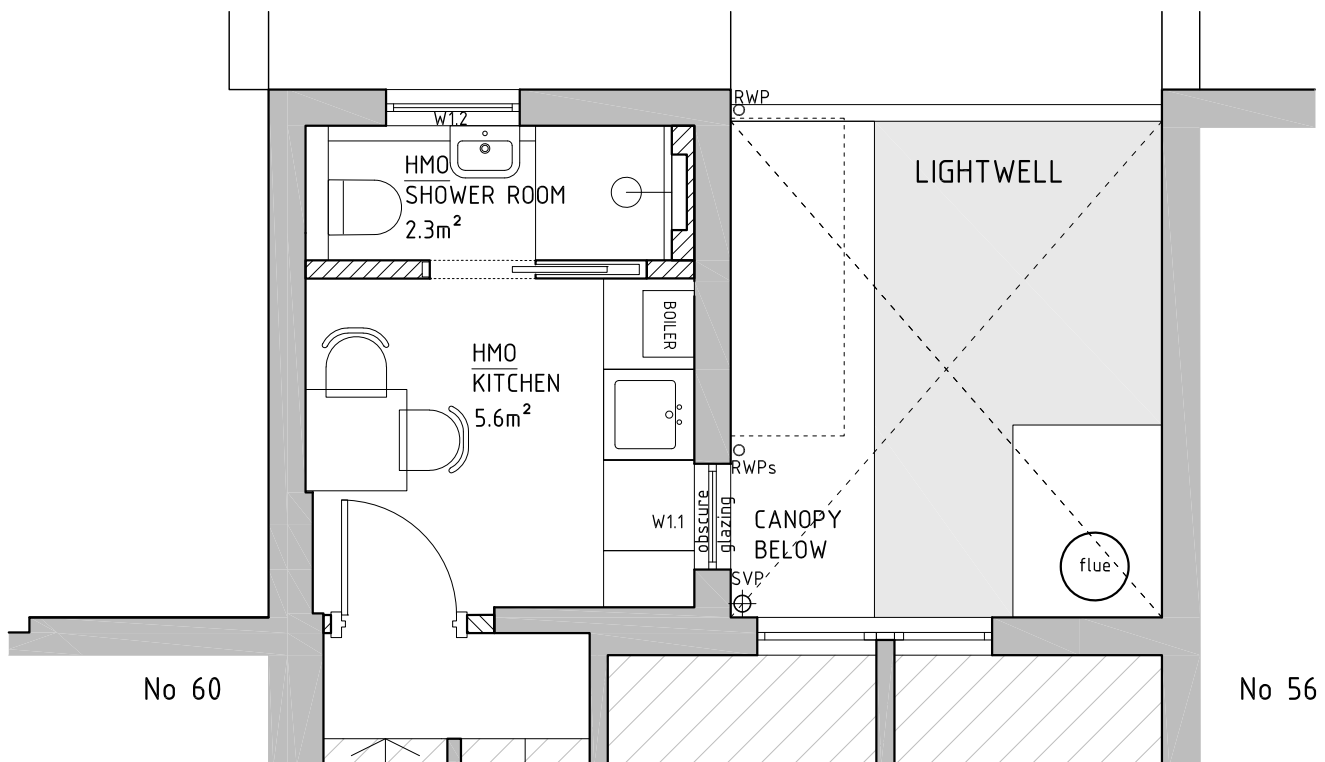

PROPOSED FIRST FLOOR - ENLARGED FRAGMENT PLAN

Note: Surrounding buildings and levels are indicative only, carried out from visual survey

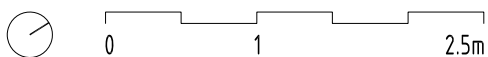

deUNIT

info@de-unit.co.uk www.de-unit.co.uk
copyright © 2021 deUNIT - all rights reserved


project
58a BELSIZE LANE, NW3
drawing name
PROPOSED ENLARGED PLANS

client
Mrs RASHEED
drawing number
P105 revA


scale
1:50 @ A4
date
04 11 2021

status
PLANNING
revisions
revA: 10 11 2022


do not scale from drawing, all dimensions, levels and areas to be checked and confirmed on site

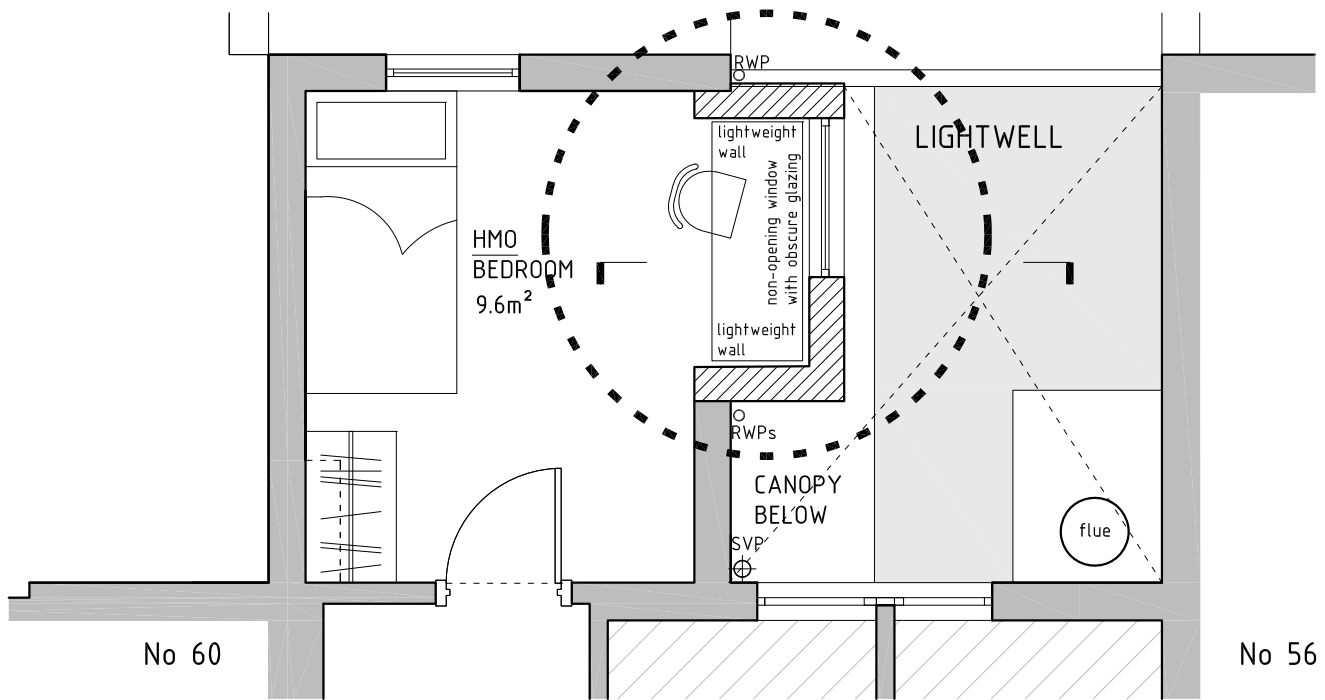


SECOND FLOOR PLAN FRAGMENT - ORIEL BAY WINDOW LOCATION (scale 1:50)

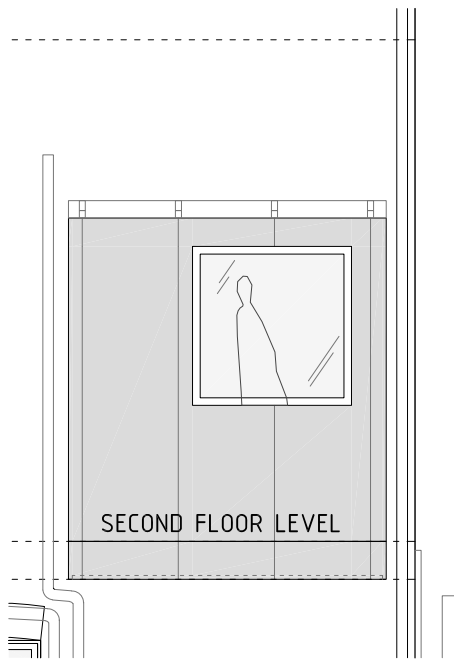

ORIEL BAY WINDOW - ELEVATION

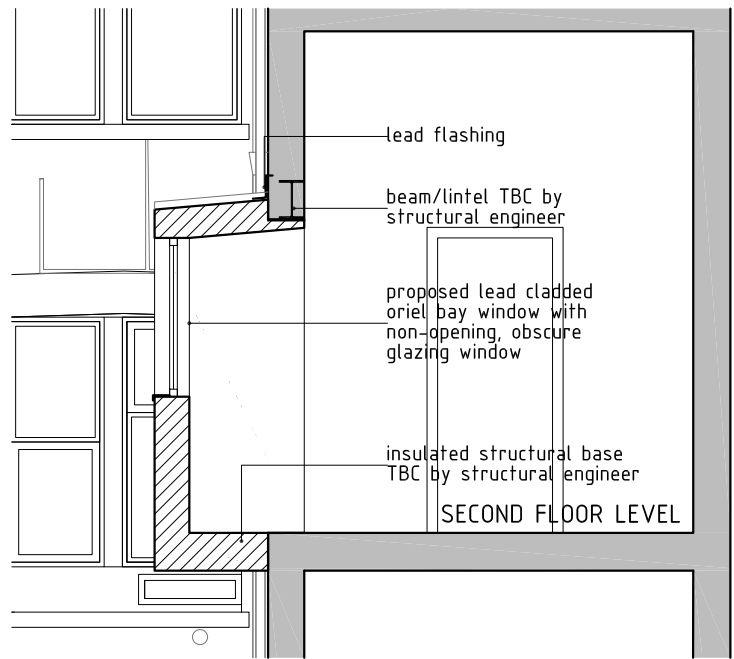

ORIEL BAY WINDOW - SECTION

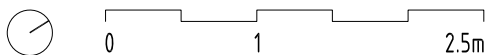

deUNIT

info@de-unit.co.uk www.de-unit.co.uk
copyright © 2021 deUNIT - all rights reserved

project
58a BELSIZE LANE, NW3
drawing name
ORIEL BAY WINDOW DETAILS

client
Mrs RASHEED
drawing number
P106 revA

scale
1:50 @ A4
date
16 12 2021

status
PLANNING
revisions
revA: 10 11 2022

do not scale from drawing, all dimensions, levels and areas to be checked and confirmed on site