


Existing Rear Elevation - South East - Onto Rear Garden 1:50 Scale

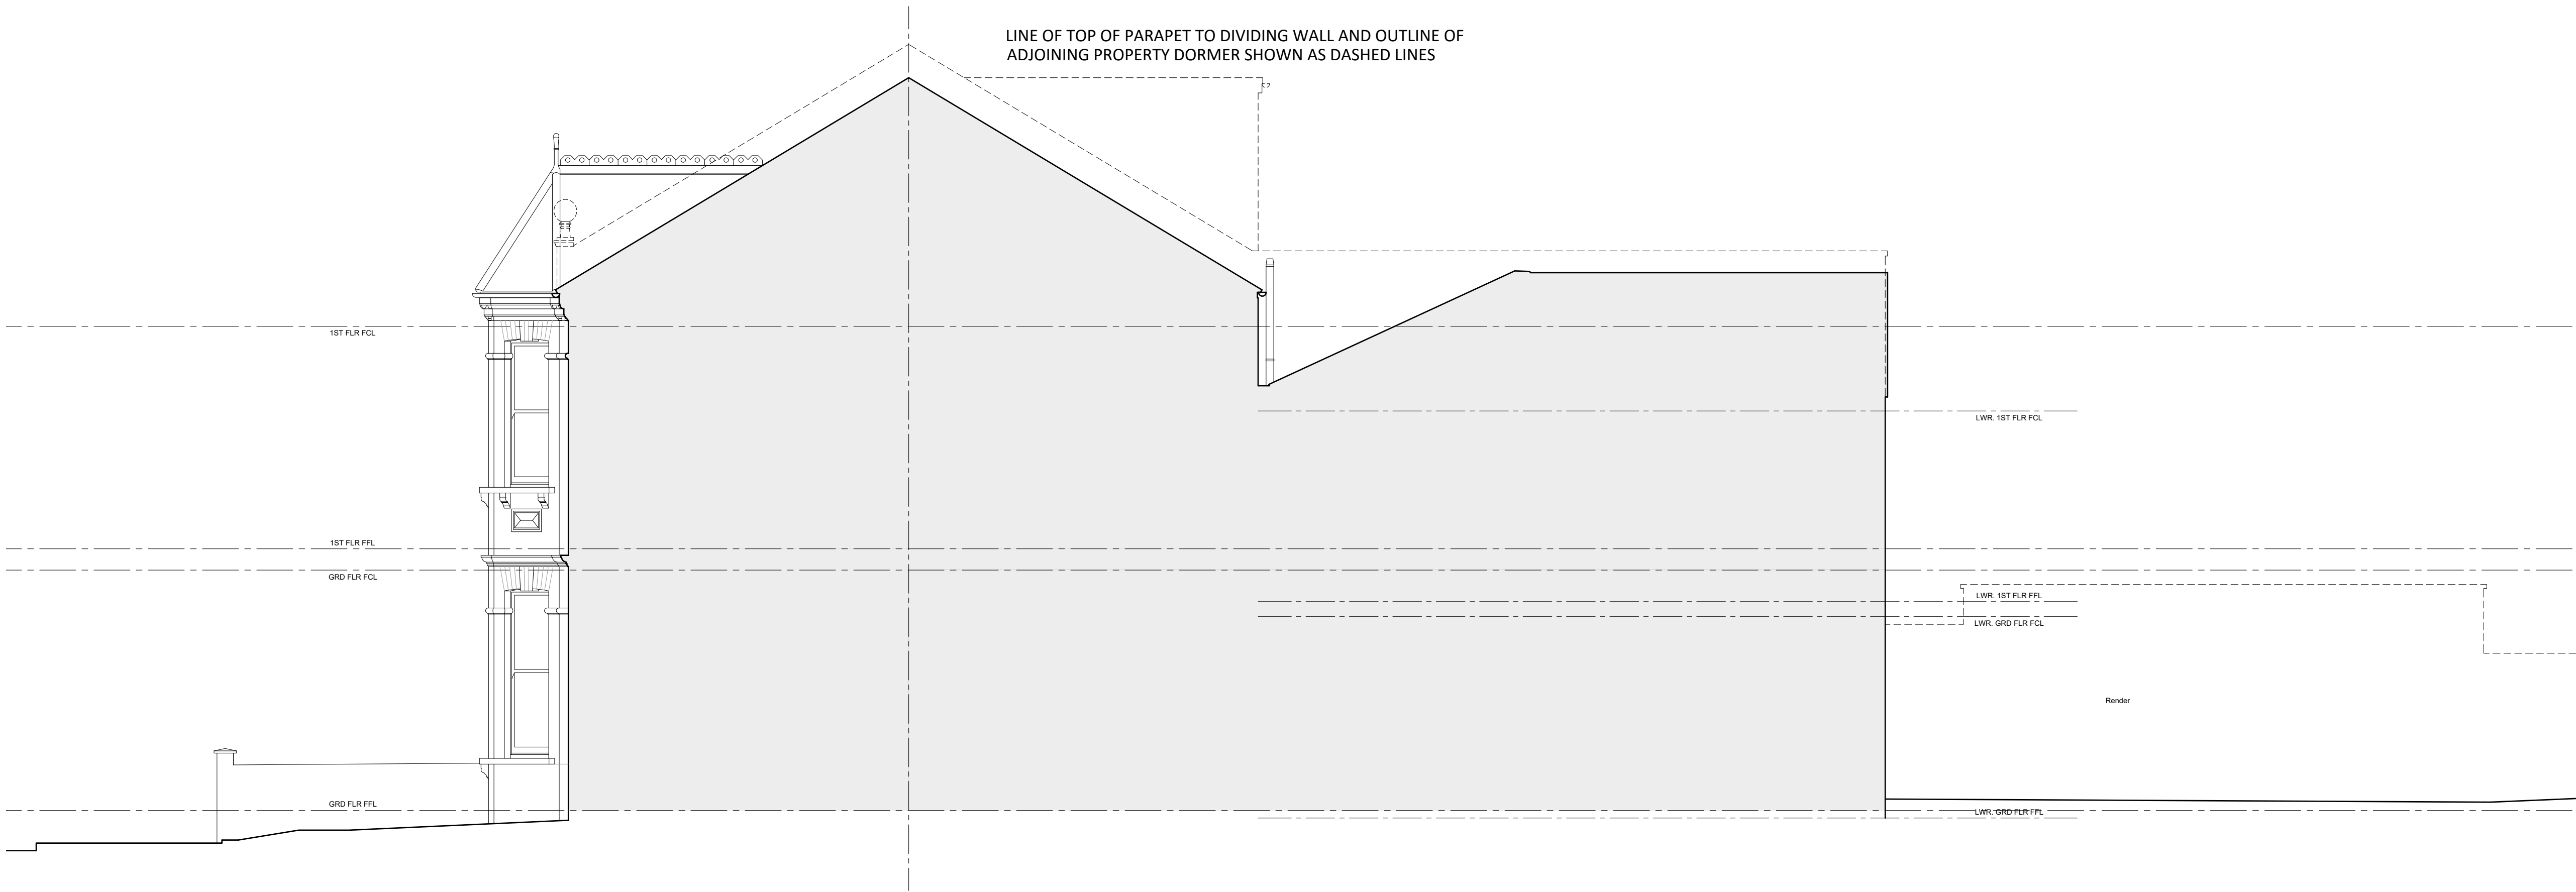

Existing Side Elevation - South West - Onto No. 5 Skardu Road (Adjoining) 1:50 Scale

0 500mm 1M 2 3 4 5

Client:	Mr & Mrs D Jones
Address:	Loft Conversion to Private Dwellinghouse 7 Skardu Road, London NW2 3ES

Title:	Existing Elevations - 2 - Rear - South East Side - South West - Onto No. 5 Skardu Road
--------	--

Status: Feasibility / Planning - Permitted Development

Project number:	Drawing number:	Revision:
22-2177	205	A
Scale:	Drawn by:	Date:
As Noted @A1	SV	02-11-22

The copyright of this drawing is vested with the author and must not be copied or reproduced without consent. Figured dimensions only to be taken from this drawing. All contractors must visit the site and be responsible for checking all setting out dimensions and notifying the author of any discrepancies prior to any manufacture or construction work. Note this drawing will only be to scale at stated sheet size.

Revisions:	Rev	Description	Date
	A	CHECKED FOR LDC SUBMISSION	10-11-22

JVARCHITECTURE

9 The Orchard-Banstead-Surrey-SM7 2BP
Stuart - 07843 238113 _ Simon - 07770 742081
jv.architecture.services@gmail.com
jvarchitecture.co.uk

