



Skardu Road

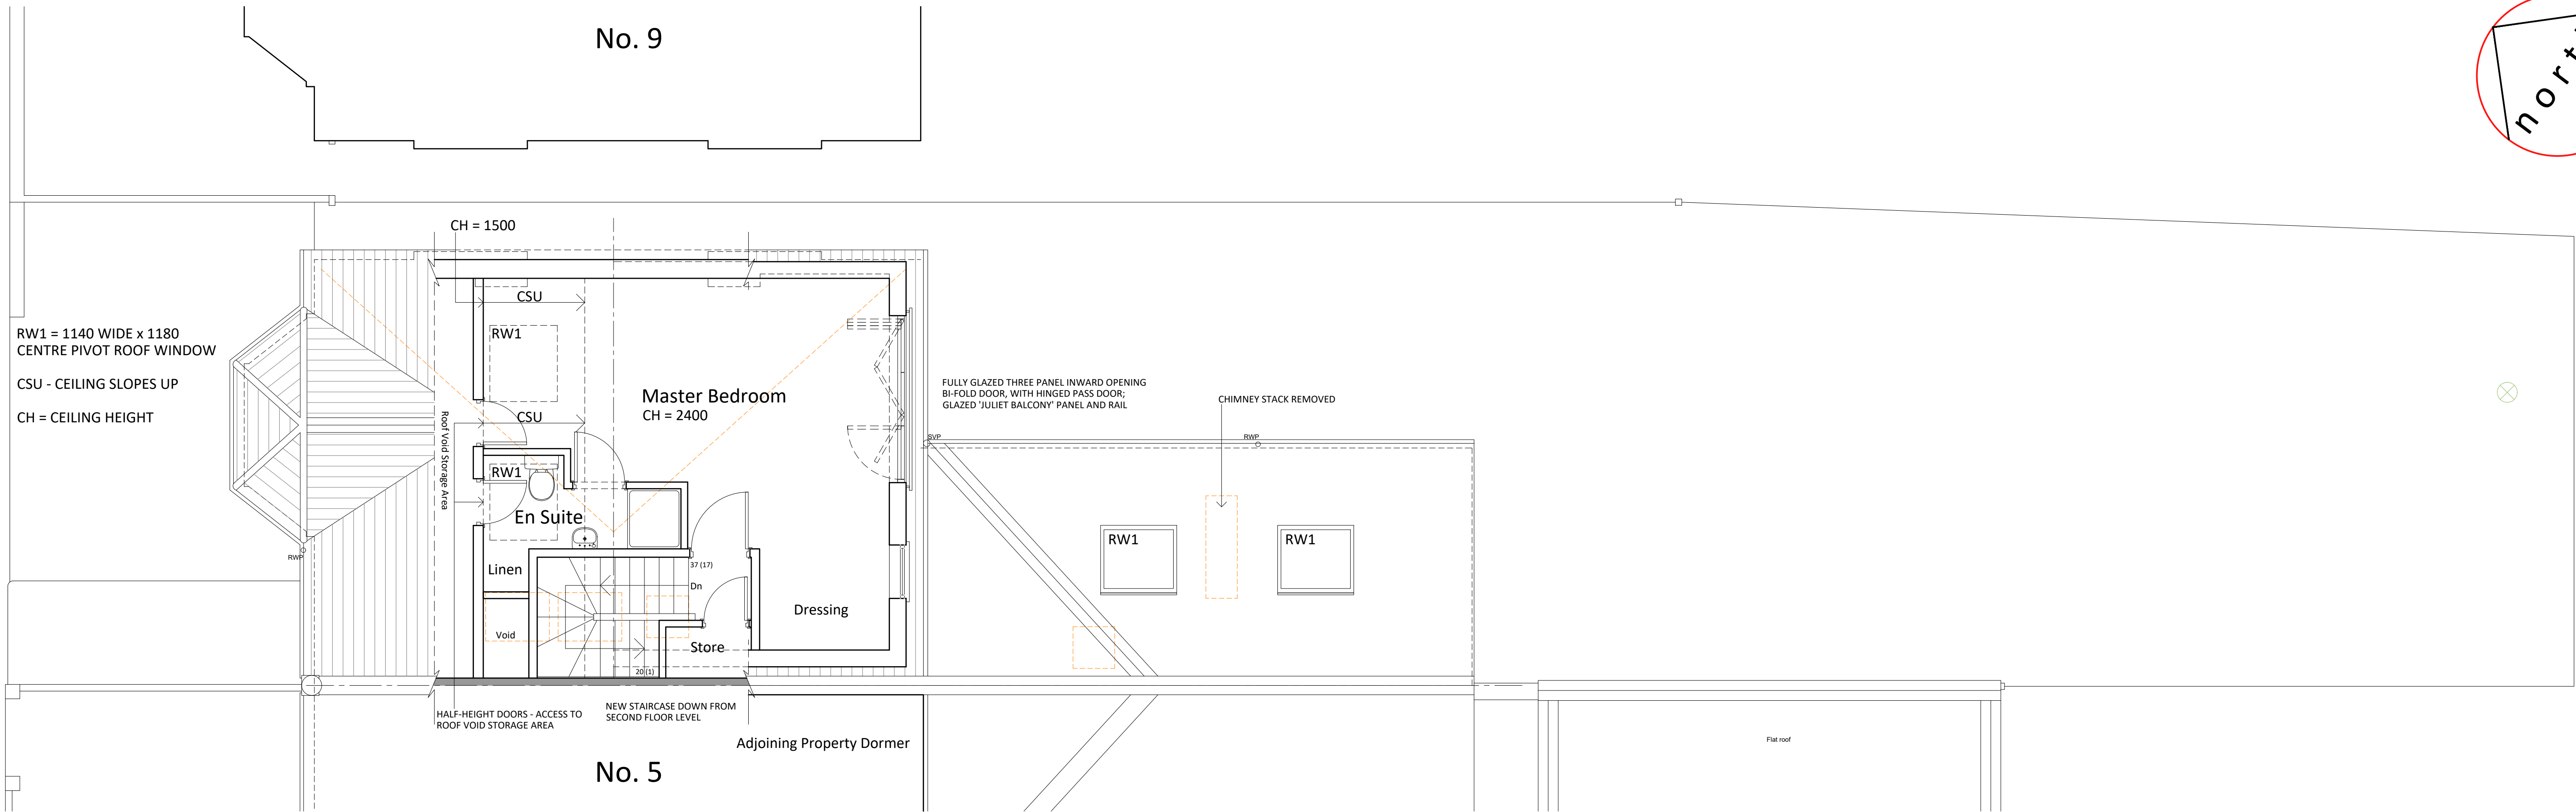

Proposed Second Floor Plan 1:50 Scale

Skardu Road

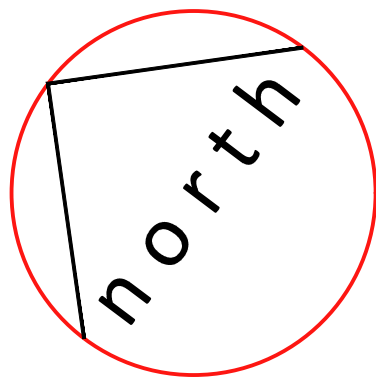

Proposed Roof Plan 1:50 Scale



Client:	Mr & Mrs D Jones
Address:	Loft Conversion to Private Dwellinghouse 7 Skardu Road, London NW2 3ES

Title:	Proposed Second Floor Plan Proposed Roof Plan
Status:	Feasibility / Planning - Permitted Development

Project number:	22-2177	Drawing number:	208	Revision:	A
Scale:	As Noted @A1	Drawn by:	SV	Date:	02-11-22

The copyright of this drawing is vested with the author and must not be copied or reproduced without consent. Figured dimensions only to be taken from this drawing. All contractors must visit the site and be responsible for checking all setting out dimensions and notifying the author of any discrepancies prior to any manufacture or construction work. Note this drawing will only be to scale at stated sheet size.

Revisions:	Rev A	Description	CHECKED FOR LDC SUBMISSION	Date	10-11-22
------------	-------	-------------	----------------------------	------	----------

JVARCHITECTURE

9 The Orchard-Banstead-Surrey-SM7 2BP
Stuart - 07843 238113 _ Simon - 07770 742081
jv.architecture.services@gmail.com
jvarchitecture.co.uk

