


## **EXTERNAL FINISHES -**

ALL EXTERNAL MATERIALS SHALL MATCH THE EXISTING BUILDING

- WALLS VERTICAL SLATE HANGING TO MATCH EXISTING SLATE ROOF. • ROOF - SLATES TO NEW PITCHED ROOF AREAS; FLAT ROOF FINISHED IN MID GREY COVERING;
- ROOF WINDOWS WITH DARK GREY EXTERNAL FRAMES. • FENESTRATION - WHITE uPVC / ALUMINIUM COLOUR-COATED FRAMES TO DOUBLE GLAZED

\_\_\_\_\_

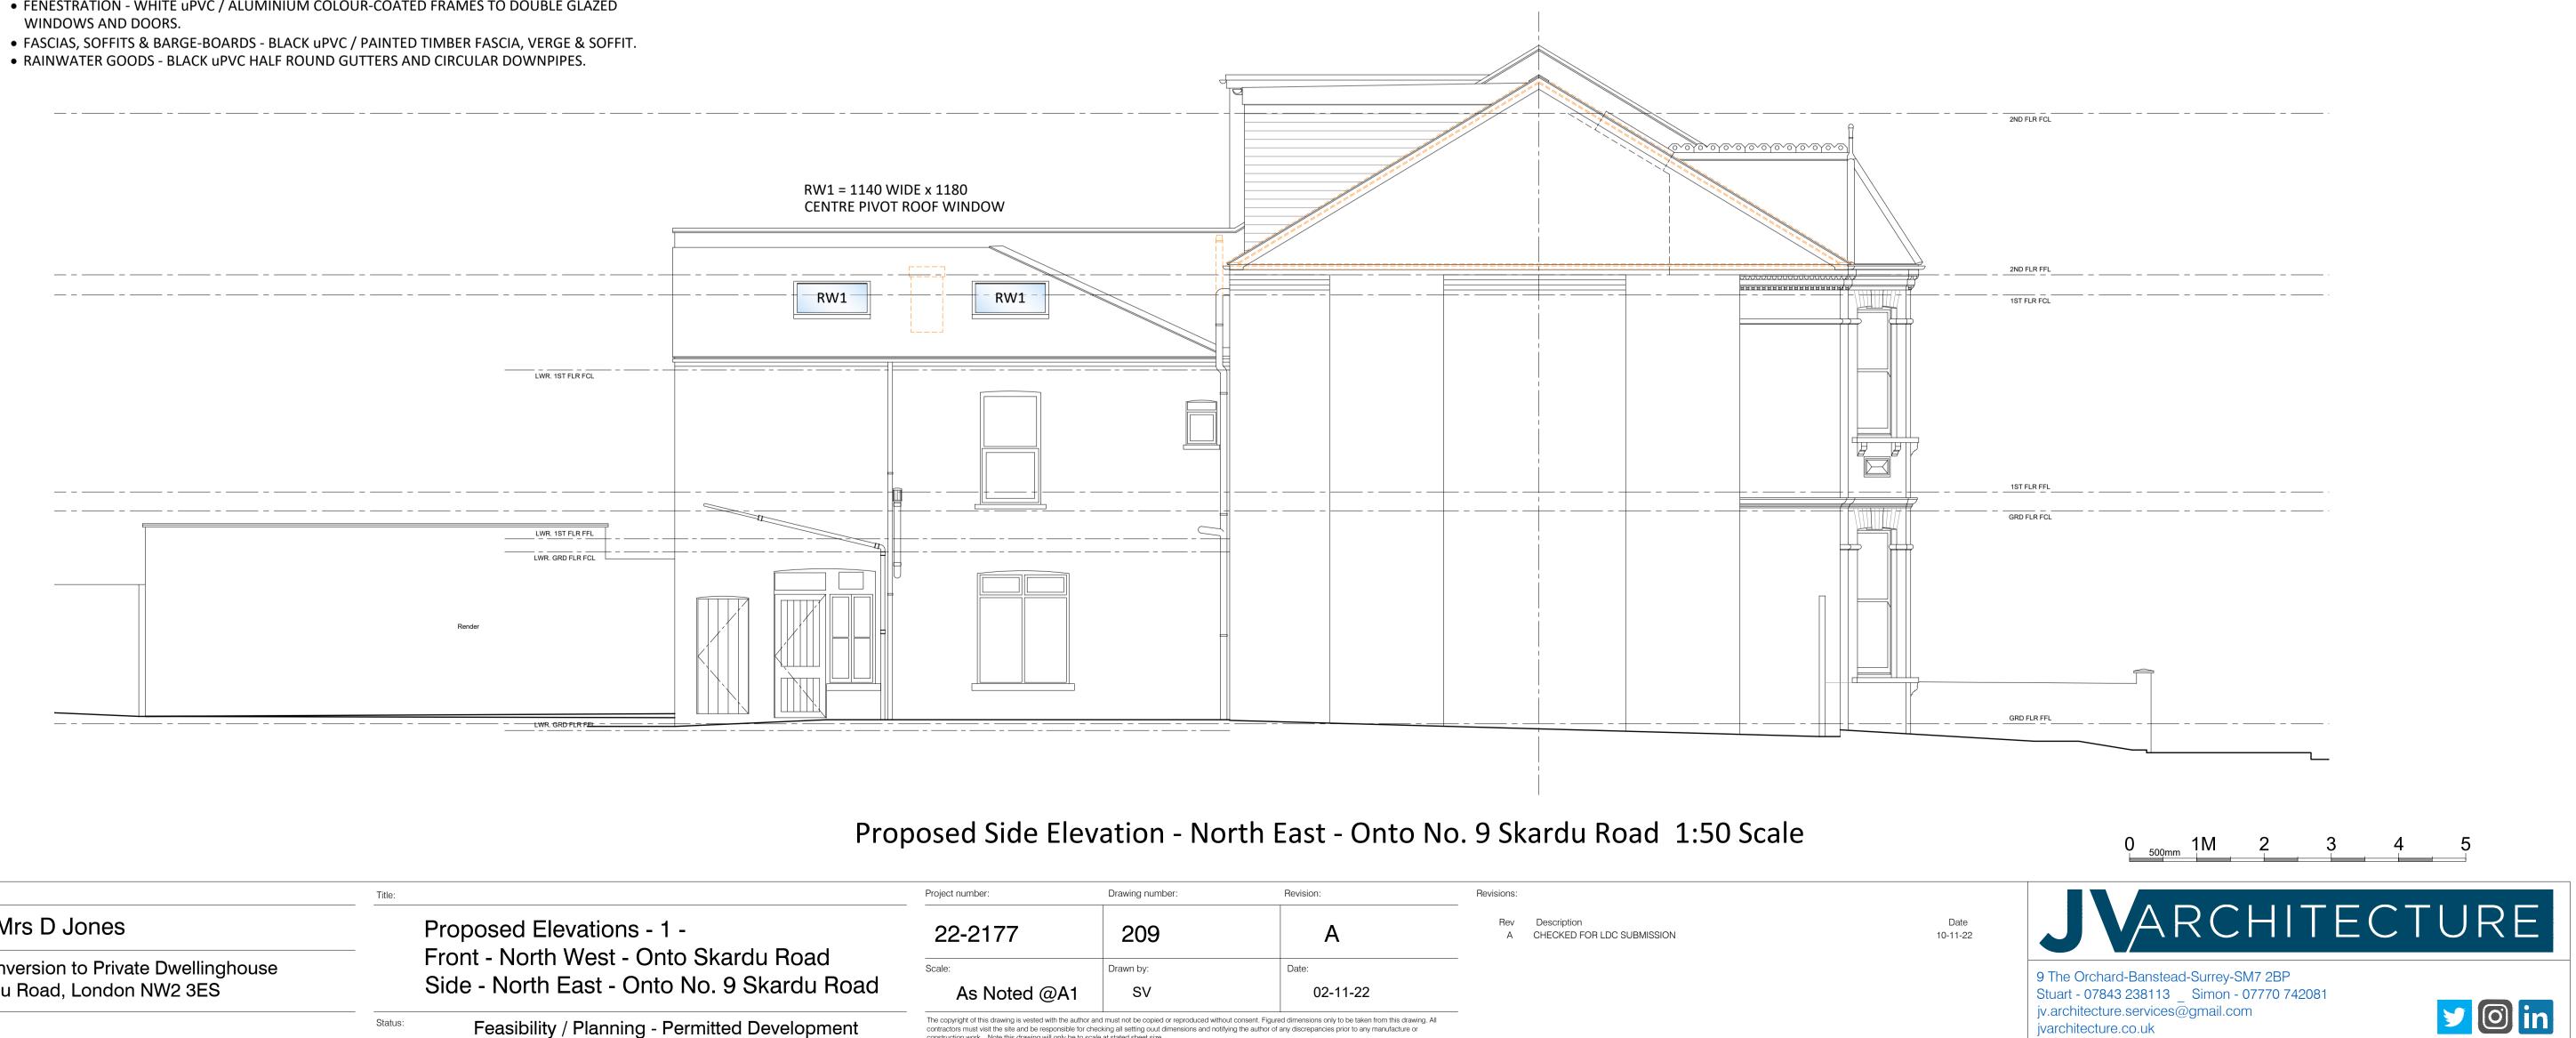

Client:		Title:	
Address:	Mr & Mrs D Jones		Proposed Elevations - 1 -
	Loft Conversion to Private Dwellinghouse 7 Skardu Road, London NW2 3ES		Front - North West - Onto Skardu Road Side - North East - Onto No. 9 Skardu Ro
Sheet Size -	A1	Status:	Feasibility / Planning - Permitted Developmen

Proposed Front Elevation - North West - Onto Skardu Road 1:50 Scale

	Project number:	Drawing number:	Revision:	Revisions:	
	22-2177	209	A	Rev A	Description CHECKED FOR LDC SUBMISSION
	Scale:	Drawn by:	Date:	_	
oad	As Noted @A1	SV	02-11-22		
ent	The copyright of this drawing is vested with the author contractors must visit the site and be responsible for ch construction work. Note this drawing will only be to sc	ecking all setting ouut dimensions and notifying the	_		