
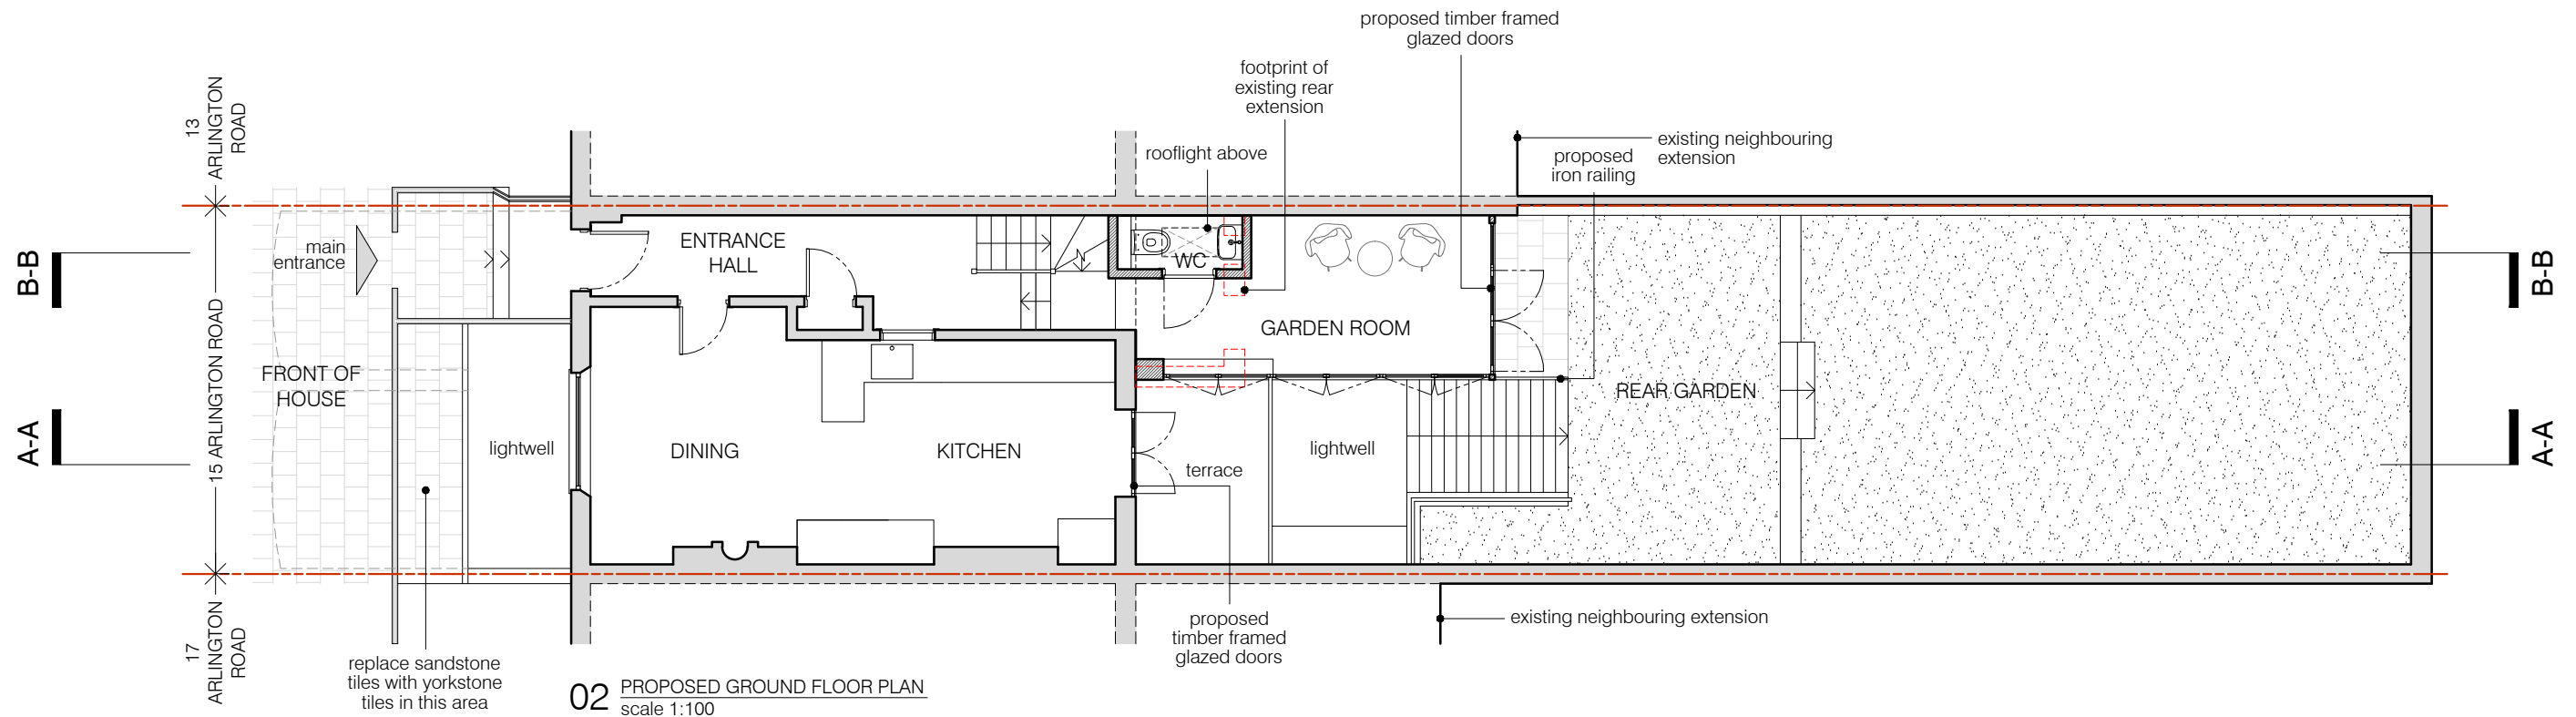


These plans are project and site specific and shall only be used for their intended purpose unless otherwise permitted by written consent of Brian O'Reilly Architects.

All dimensions shown are indicative and must be double checked on site by the contractor. Any inconsistencies found must be reported to Brian O'Reilly Architects.



DO NOT SCALE FROM THE DRAWINGS.

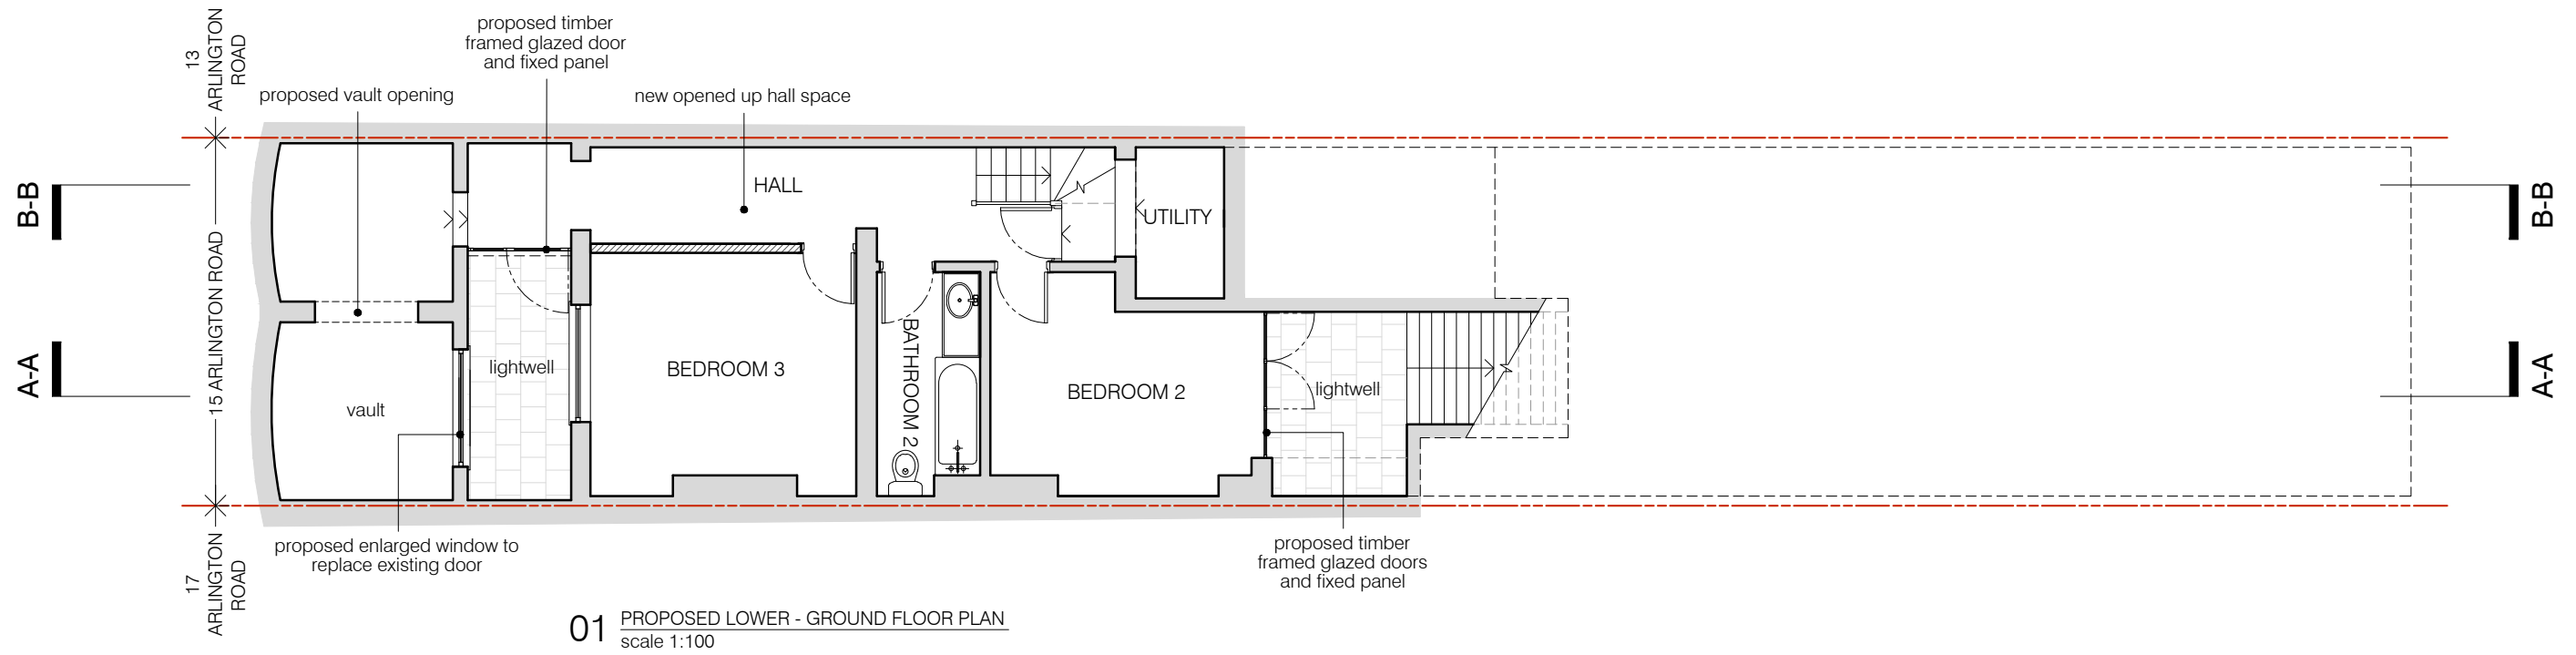

KEY:
existing walls and partitions
proposed walls and partitions

project	15 ARLINGTON ROAD, LONDON NW1 7ER	REV. B - ASHP removal	05.07.2022
		REV. A - loft extension	08.02.2022
		status / number	scale
		PROPOSED/521-101-P	1:100 @ A3
		drawing	date
		PROPOSED LG & GROUND FLOOR PLAN	10.06.2021


BRIAN O'REILLY ARCHITECTS
31 Oval Road, London, NW1 7EA +44 (0)20 7267 1184
www.brianoreillyarchitects.com mail@brianoreillyarchitects.com

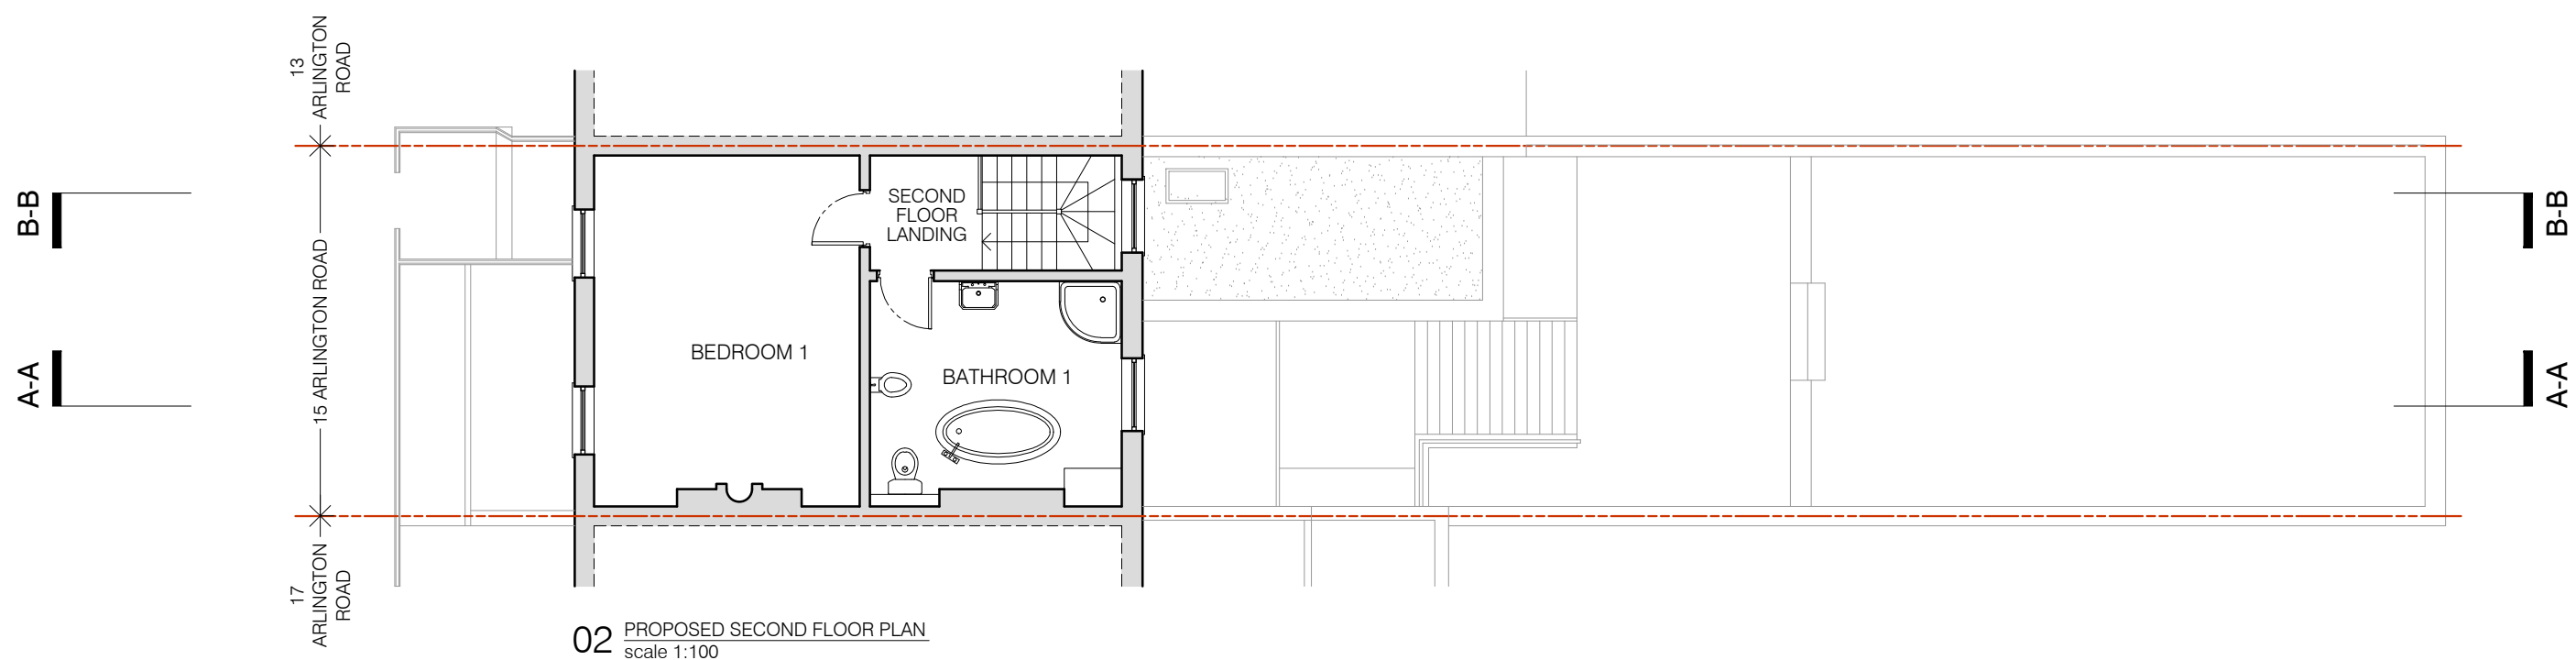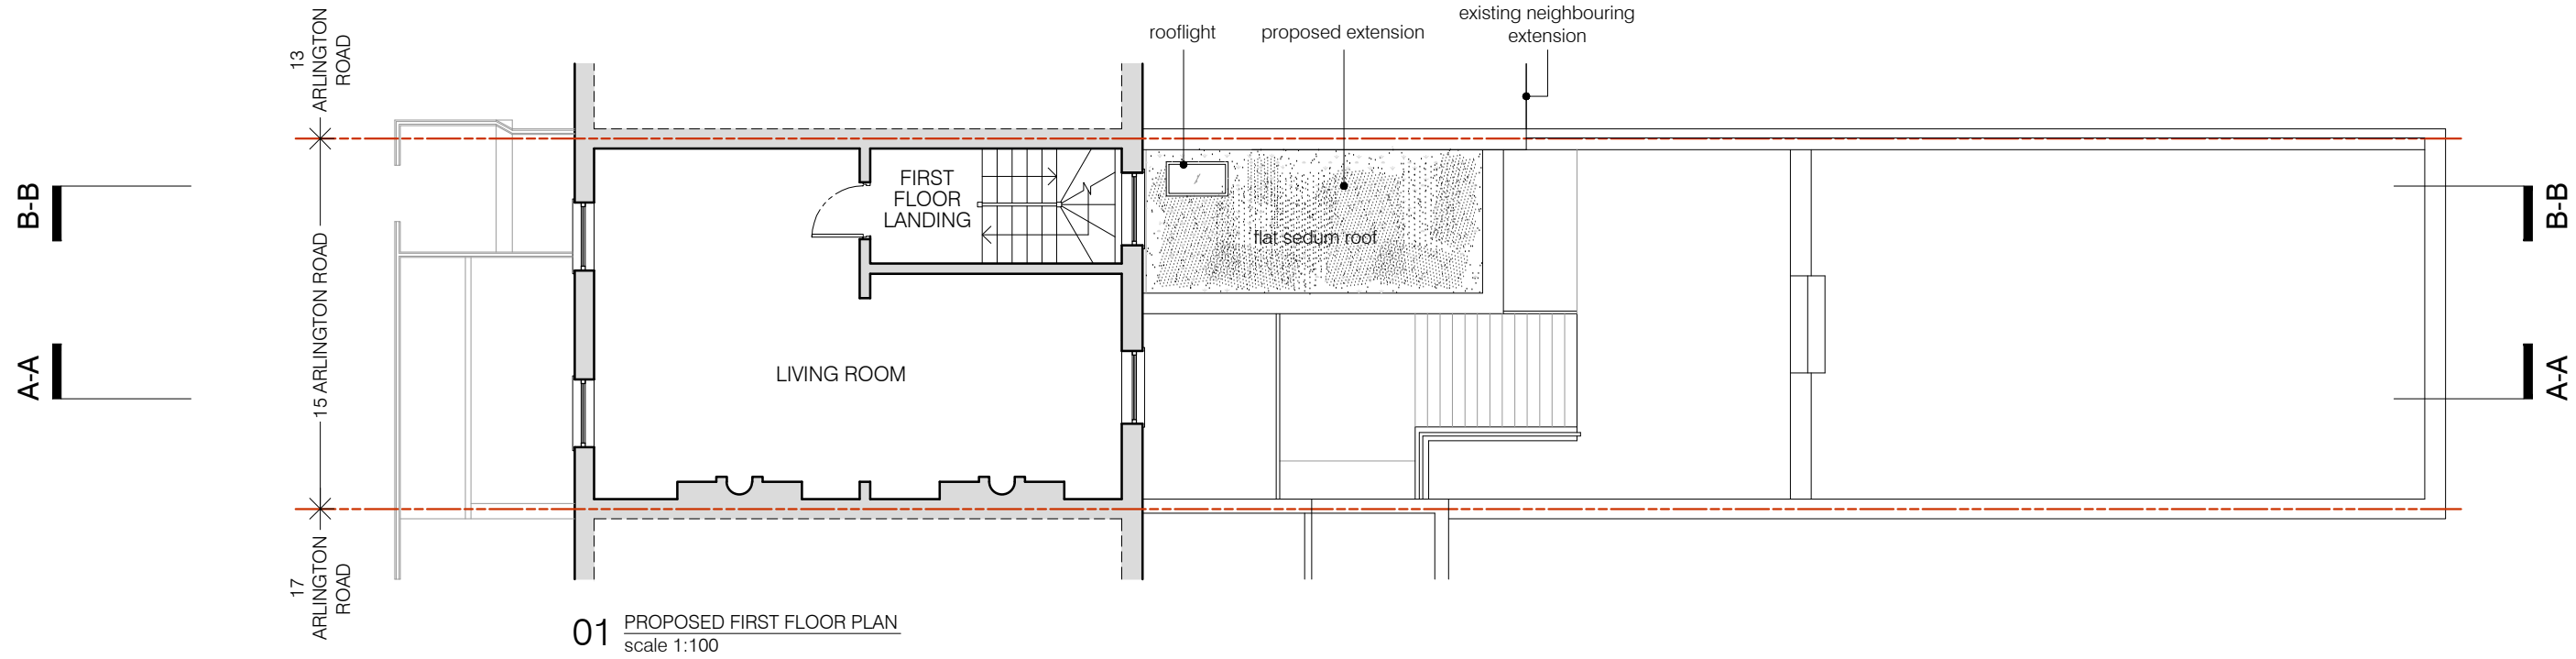

KEY:

- existing walls and partitions
- proposed walls and partitions

project	REV. A - loft extension	08.02.2022
15 ARLINGTON ROAD, LONDON NW1 7ER	status / number	scale
BRIAN O'REILLY ARCHITECTS	PROPOSED/521-102-E	1:100 @ A3
31 Oval Road, London, NW1 7EA +44 (0)20 7267 1184	drawing	date
www.brianoreillyarchitects.com mail@brianoreillyarchitects.com	PROPOSED FIRST & SECOND FLOOR PLAN	10.06.2021

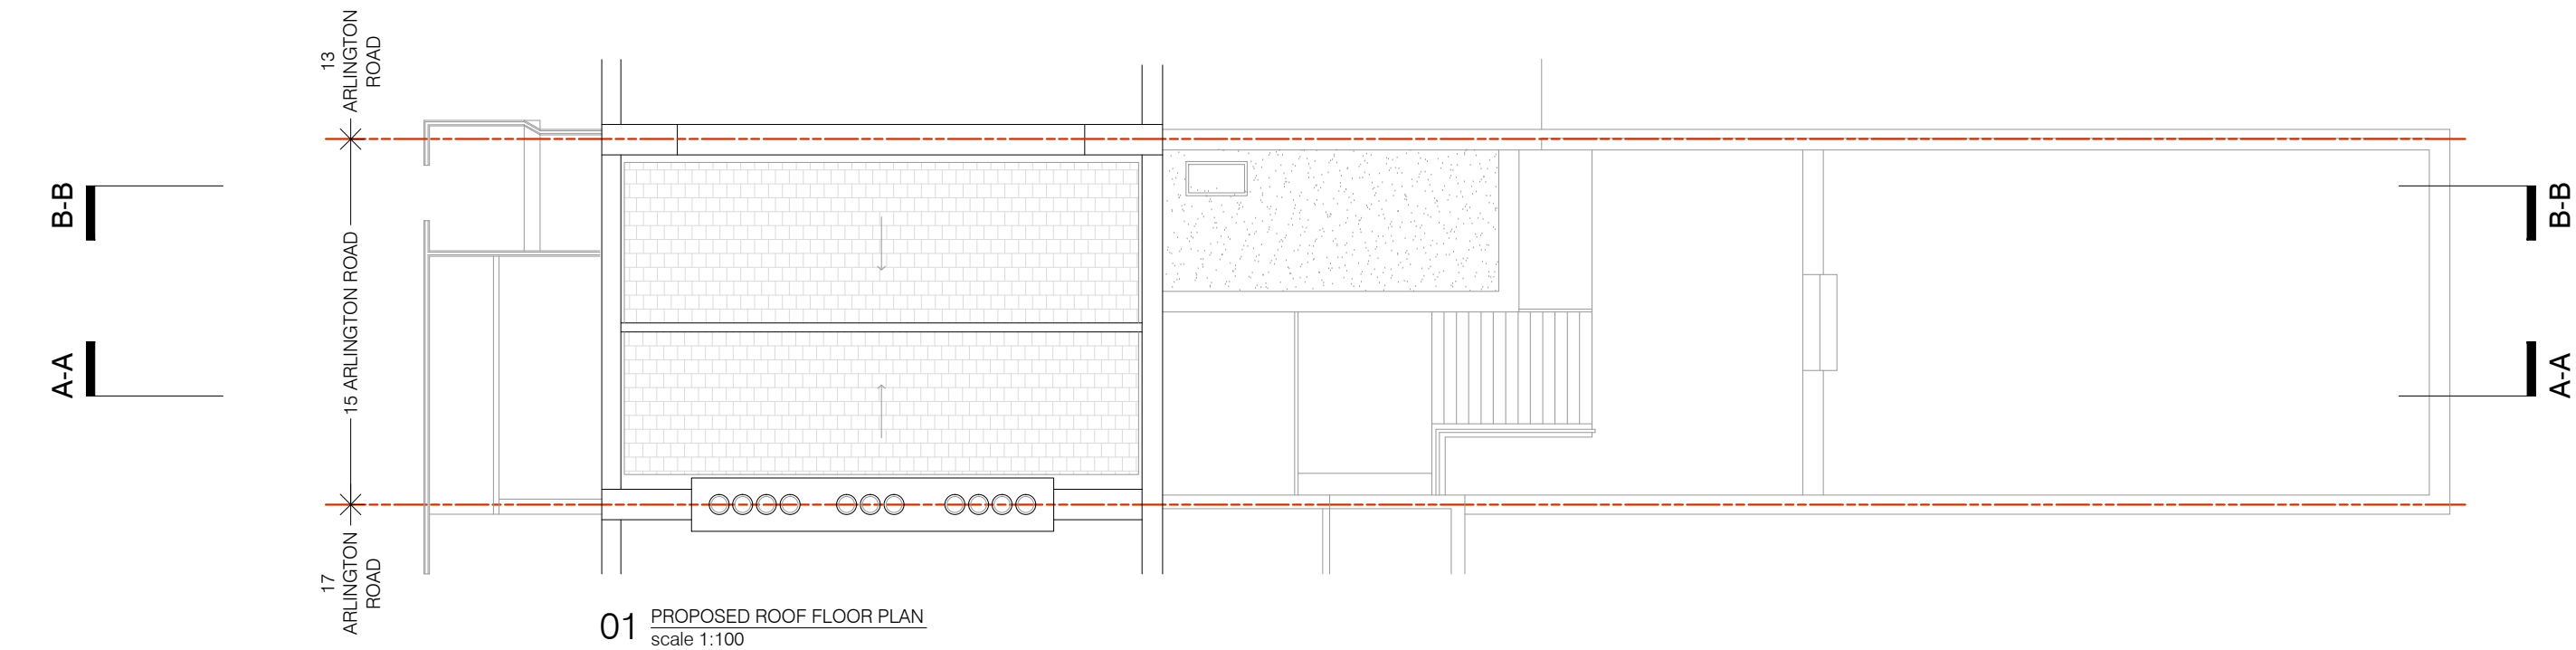

KEY:


existing walls and partitions

proposed walls and partitions

project	REV. A - loft extension	08.02.2022
15 ARLINGTON ROAD, LONDON NW1 7ER	status / number	scale
	PROPOSED/521-103-P	1:100 @ A3
BRIAN O'REILLY ARCHITECTS	drawing	date
31 Oval Road, London, NW1 7EA +44 (0)20 7267 1184	PROPOSED	10.06.2021
www.brianoreillyarchitects.com mail@brianoreillyarchitects.com	ROOF PLAN	



01 PROPOSED FRONT ELEVATION
scale 1:100

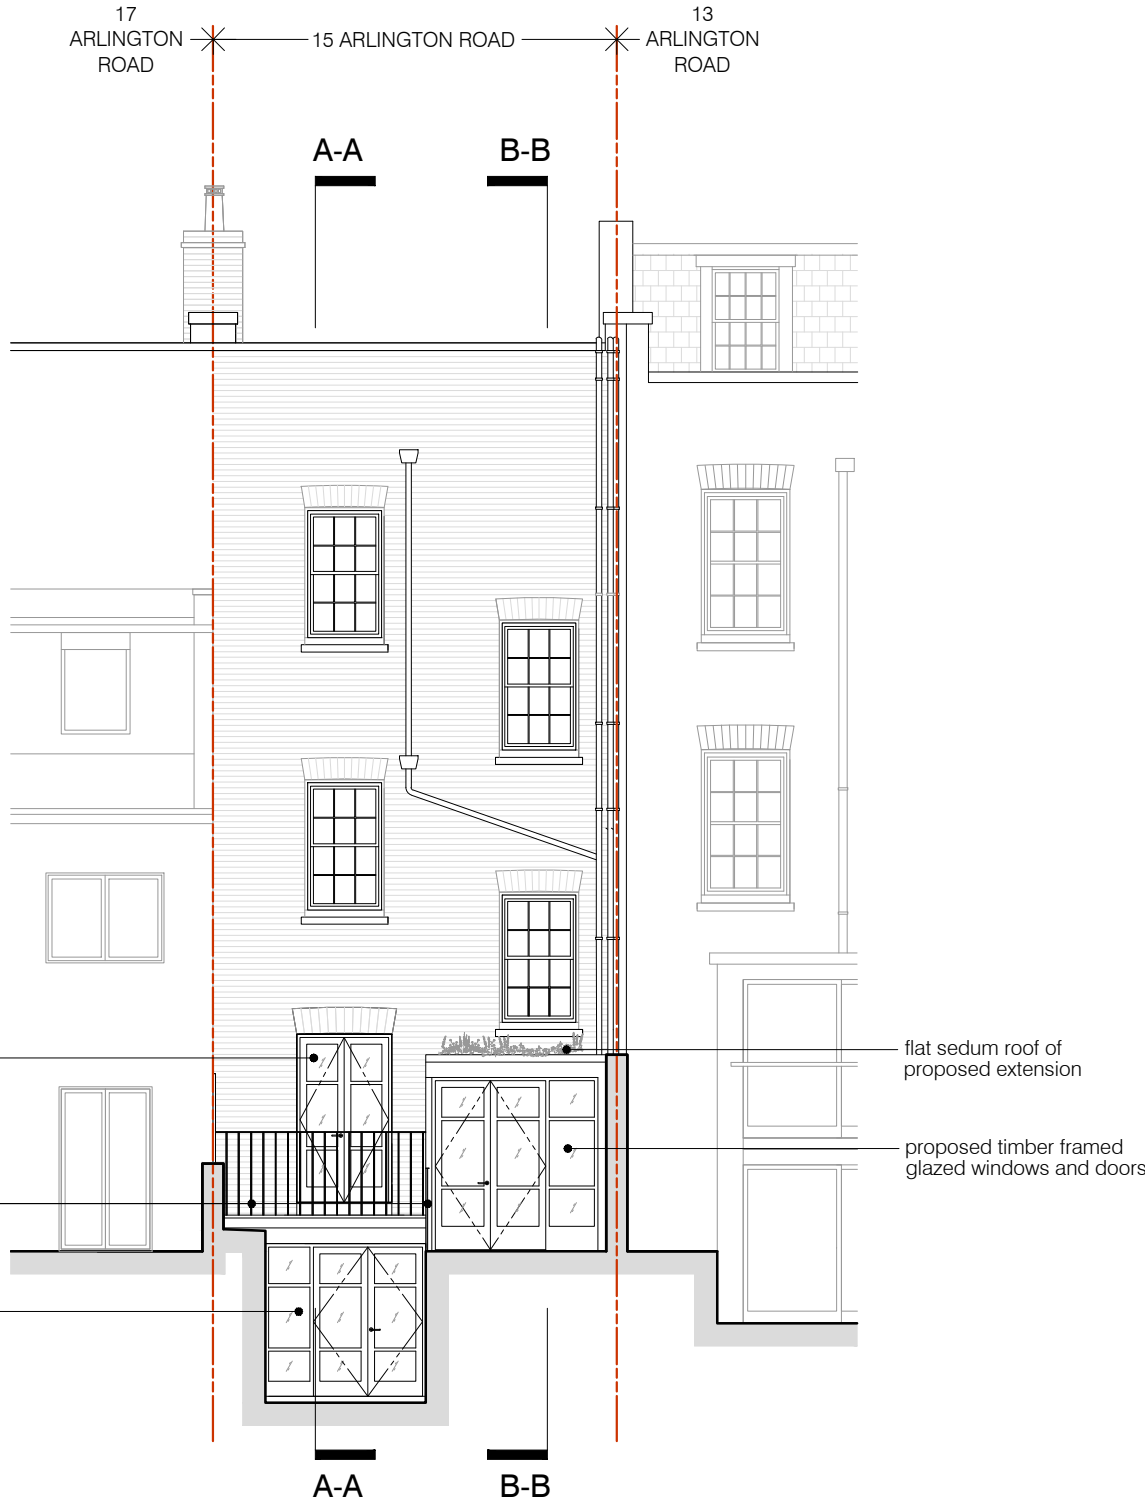


02 PROPOSED REAR ELEVATION
scale 1:100

project
15 ARLINGTON ROAD, LONDON NW1 7ER

BRIAN O'REILLY ARCHITECTS
31 Oval Road, London, NW1 7EA +44 (0)20 7267 1184
www.brianoreillyarchitects.com mail@brianoreillyarchitects.com

REV. A - loft extension	08.02.2022
status / number	scale
PROPOSED/521-200-P	1:100 @ A3
drawing	date
PROPOSED FRONT & REAR ELEVATION	10.06.2021

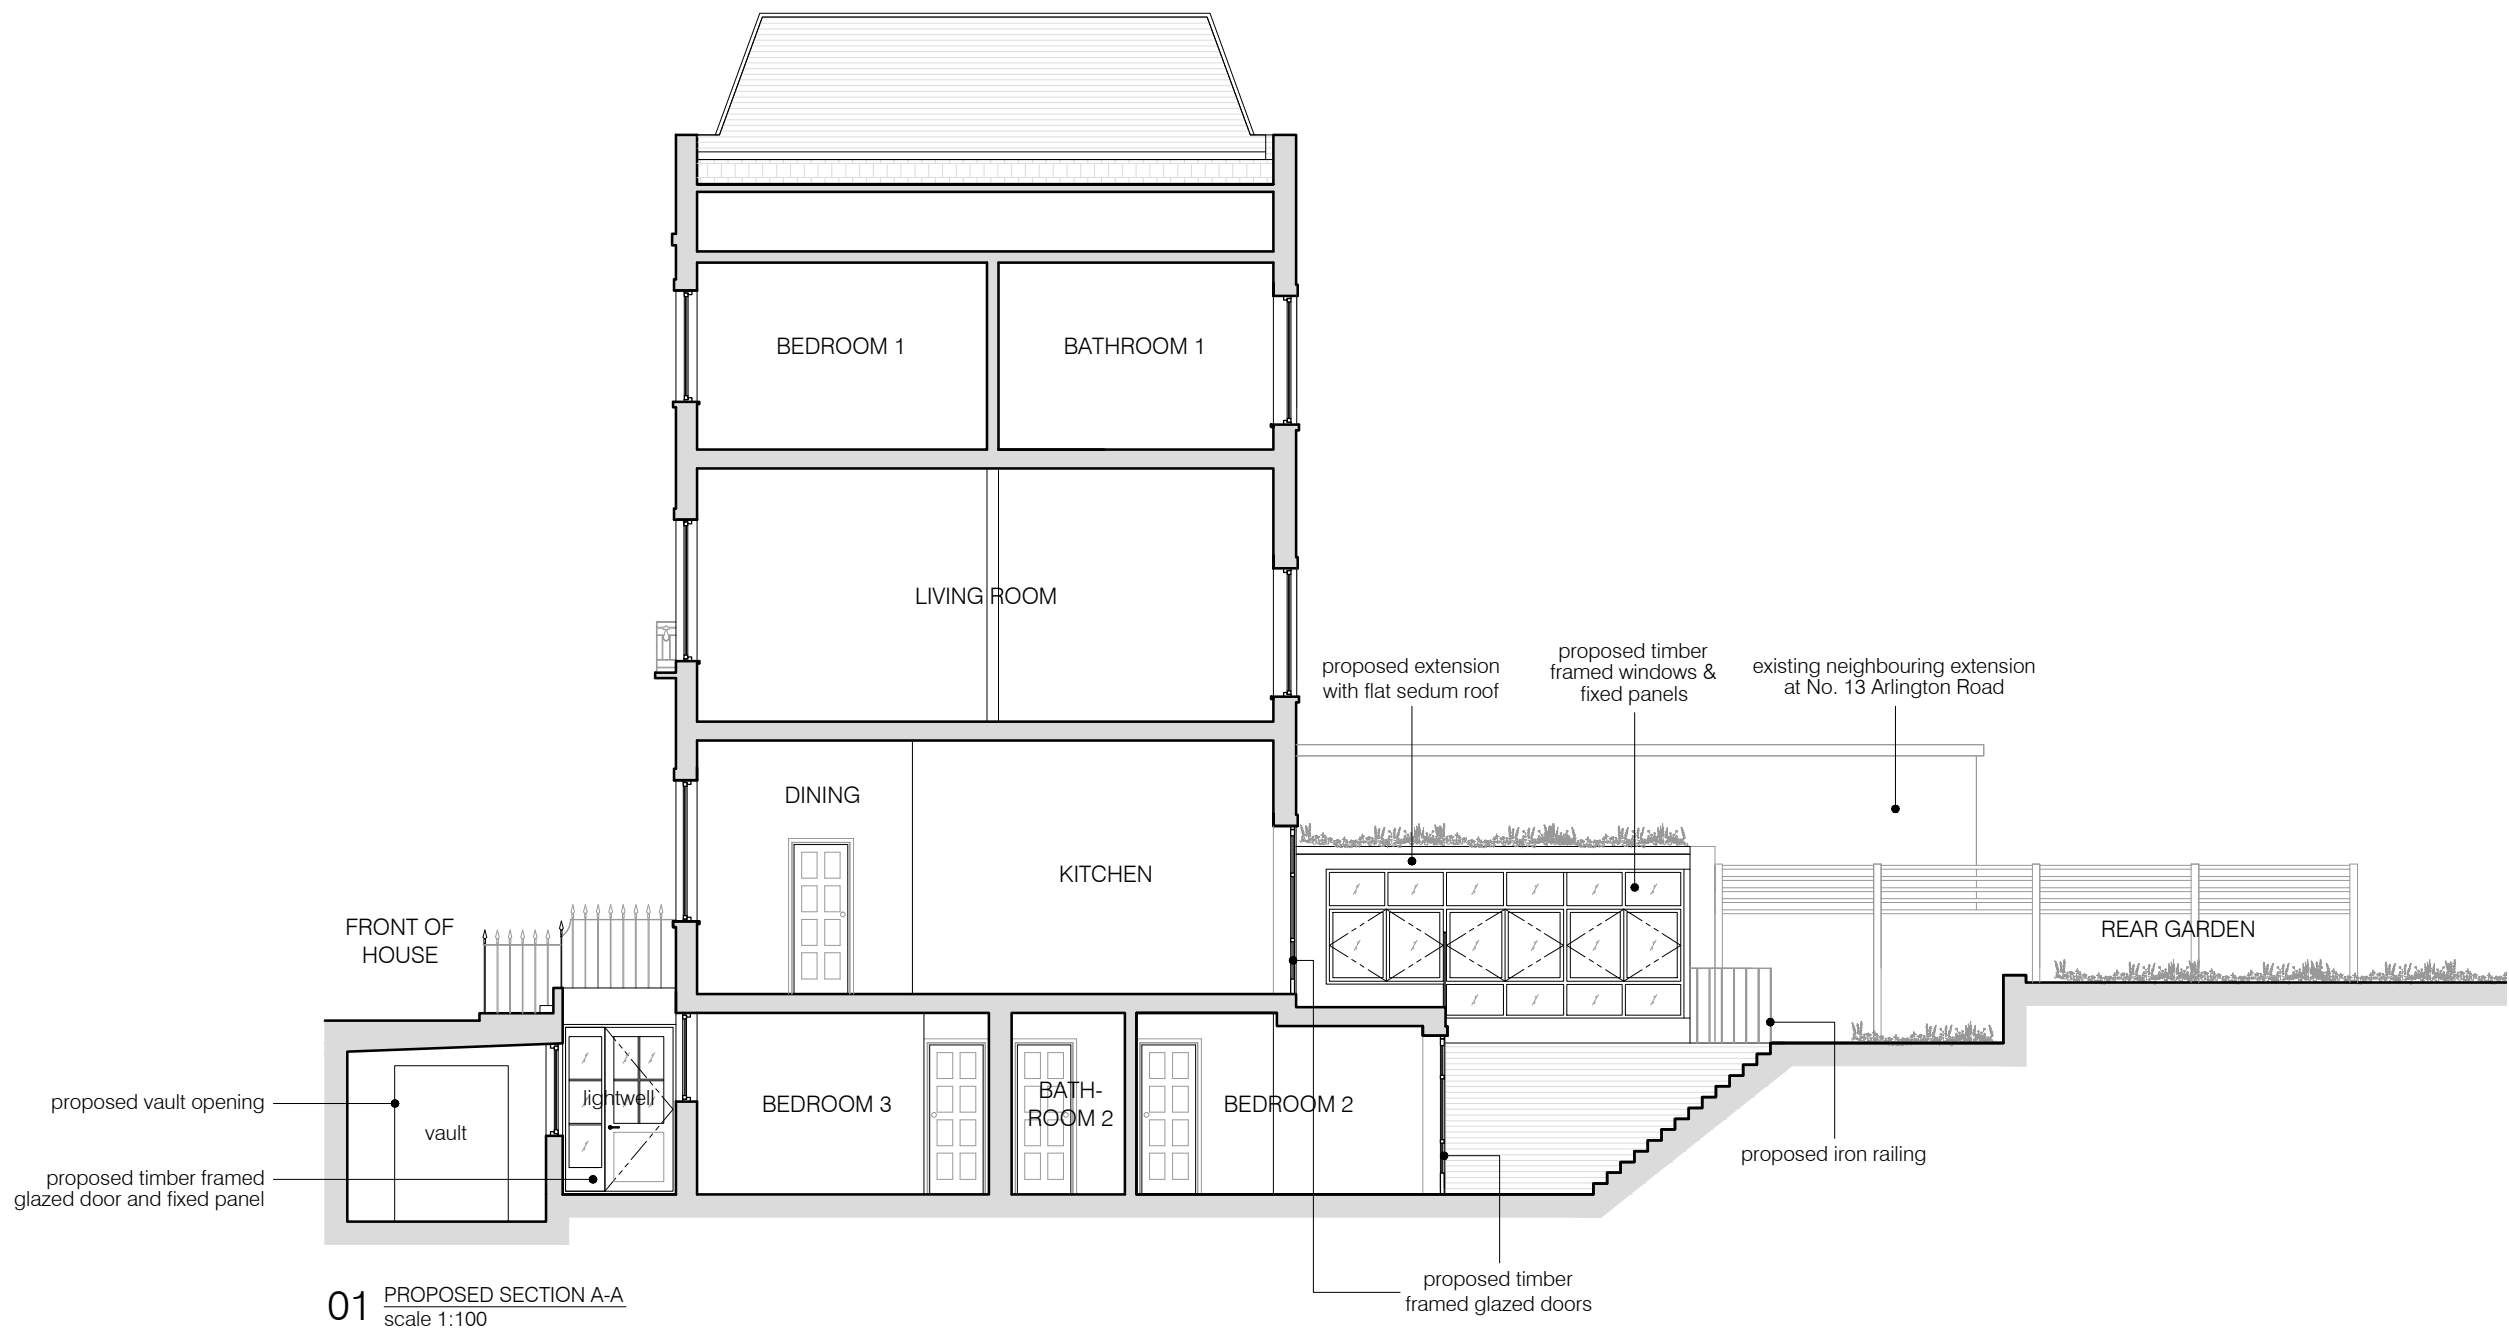


KEY:

existing walls and partitions

proposed walls and partitions

project	REV. A - loft extension	08.02.2022
15 ARLINGTON ROAD, LONDON NW1 7ER	status / number	scale
BRIAN O'REILLY ARCHITECTS	PROPOSED/521-300-P	1:100 @ A3
31 Oval Road, London, NW1 7EA +44 (0)20 7267 1184	drawing	date
www.brianoreillyarchitects.com mail@brianoreillyarchitects.com	PROPOSED SECTION A-A	10.06.2021

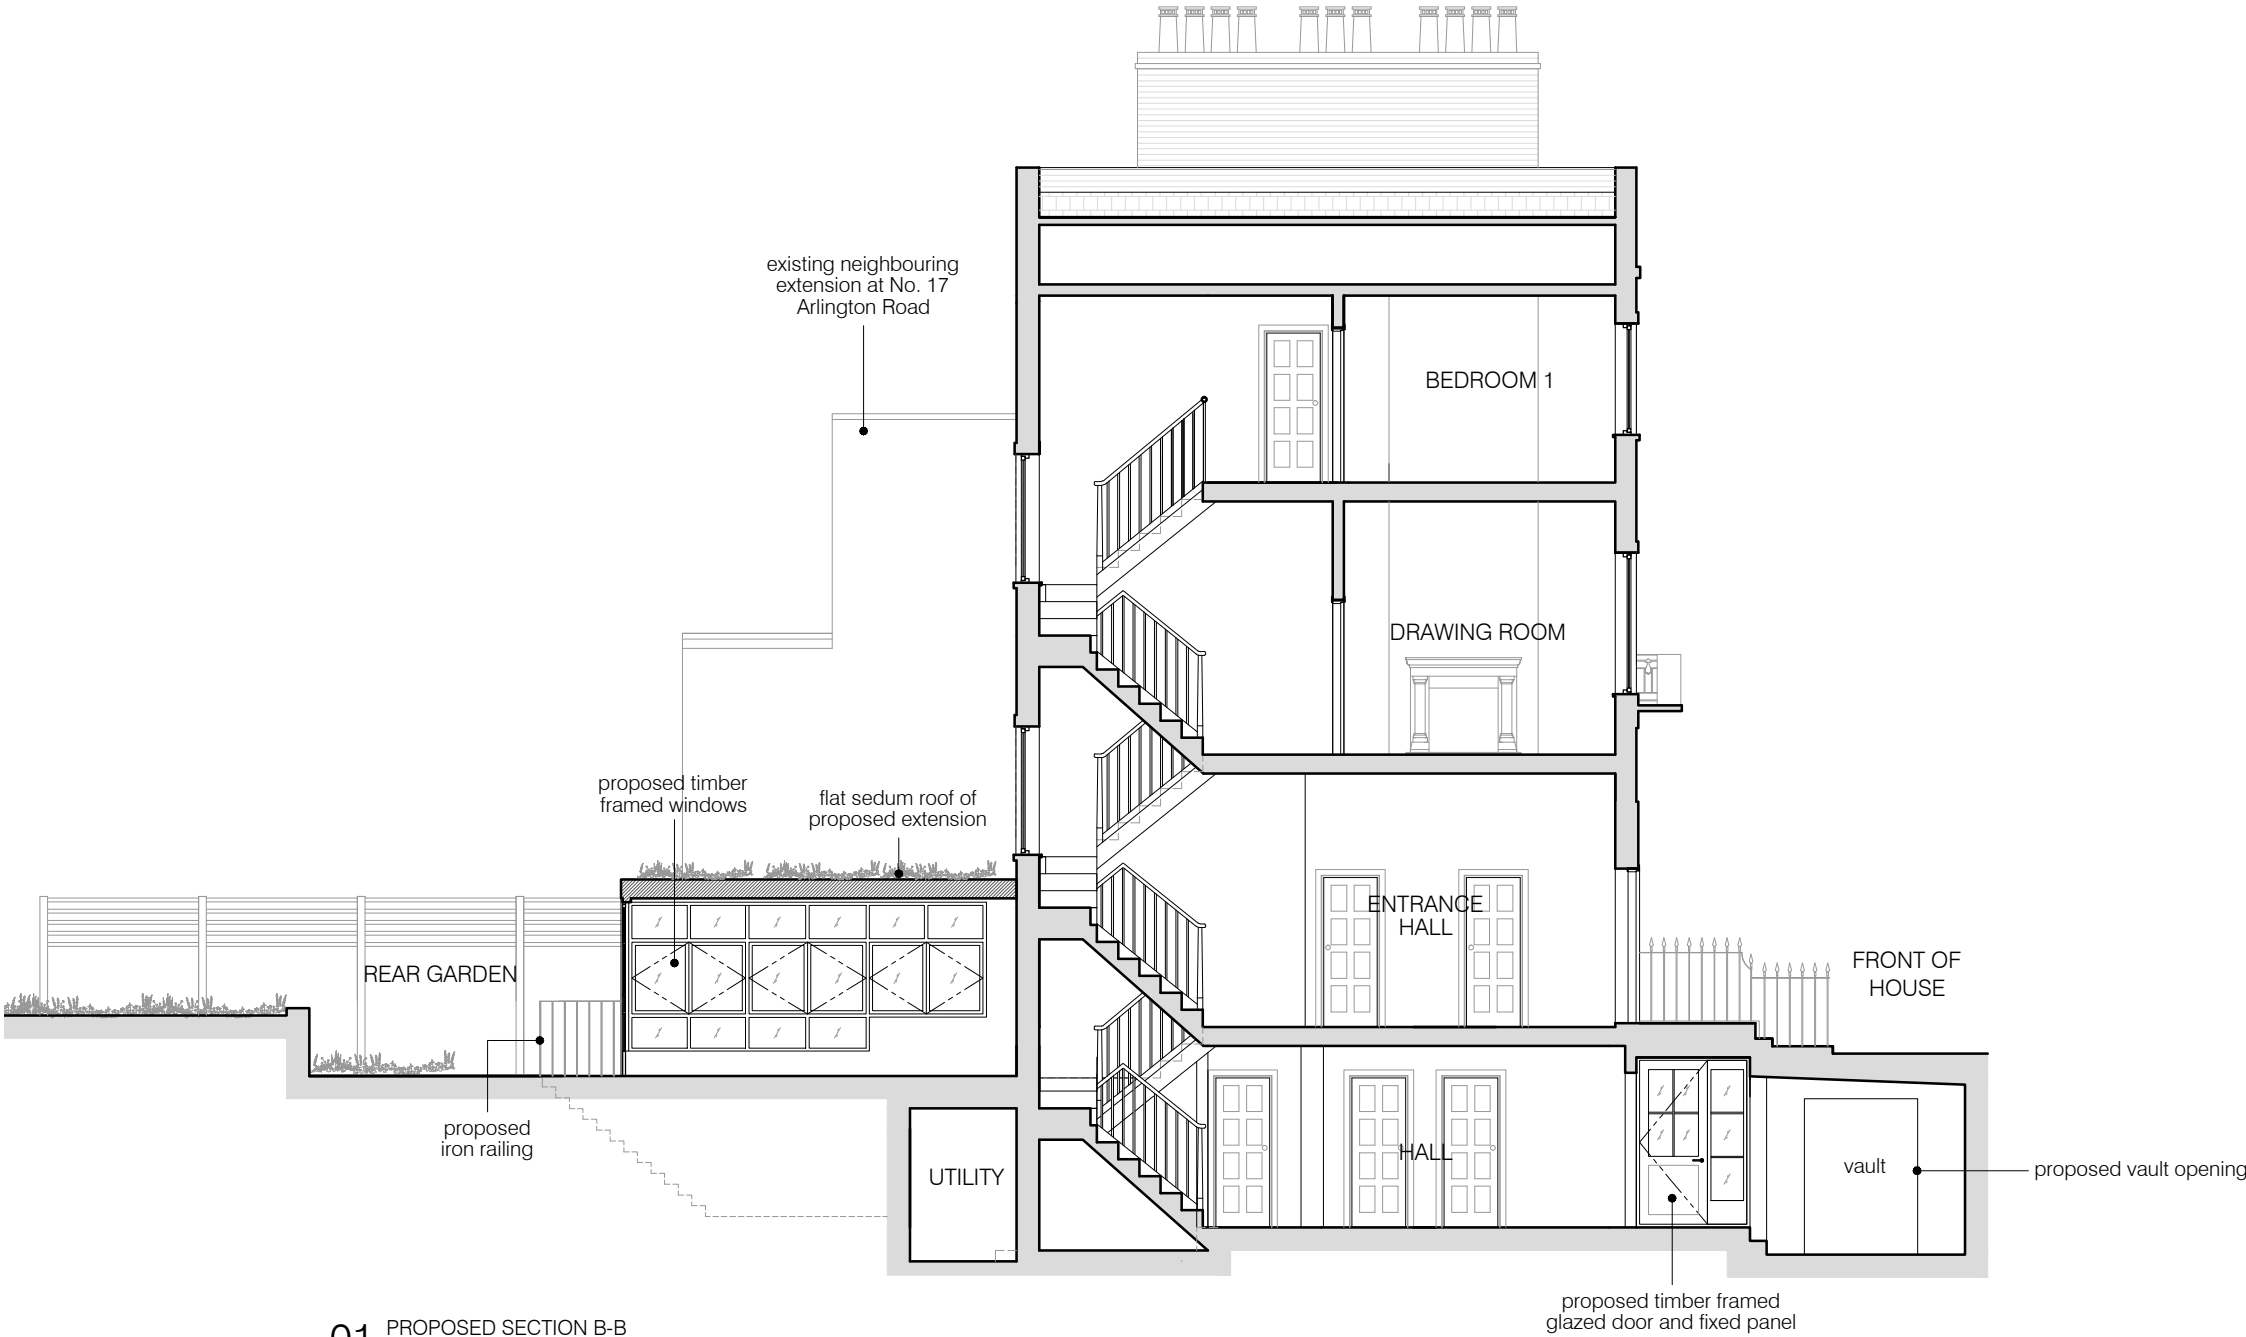

01 PROPOSED SECTION B-B
scale 1:100



KEY:

- existing walls and partitions
- proposed walls and partitions

project	REV. A - loft extension	08.02.2022
15 ARLINGTON ROAD, LONDON NW1 7ER	status / number	scale
BRIAN O'REILLY ARCHITECTS	PROPOSED/521-301-P	1:100 @ A3
31 Oval Road, London, NW1 7EA +44 (0)20 7267 1184	drawing	date
www.brianoreillyarchitects.com mail@brianoreillyarchitects.com	PROPOSED	10.06.2021
	SECTION B-B	