


Copyright: All rights reserved. This drawing must not be reproduced without permission.
 Only the original drawing should be relied upon. Contractors, sub-contractors and suppliers must verify all dimensions on site before commencing any work or making any shop drawings.
 All shop drawings to be submitted to the architect for comment prior to fabrication.
 This drawing is to be read in conjunction with the architect's specification, bills of quantities / schedules, structural, mechanical & electrical drawings and all discrepancies are to be reported to the architect.
 Do not scale from this drawing. Dimensions are in millimetres unless otherwise stated.

NOTES

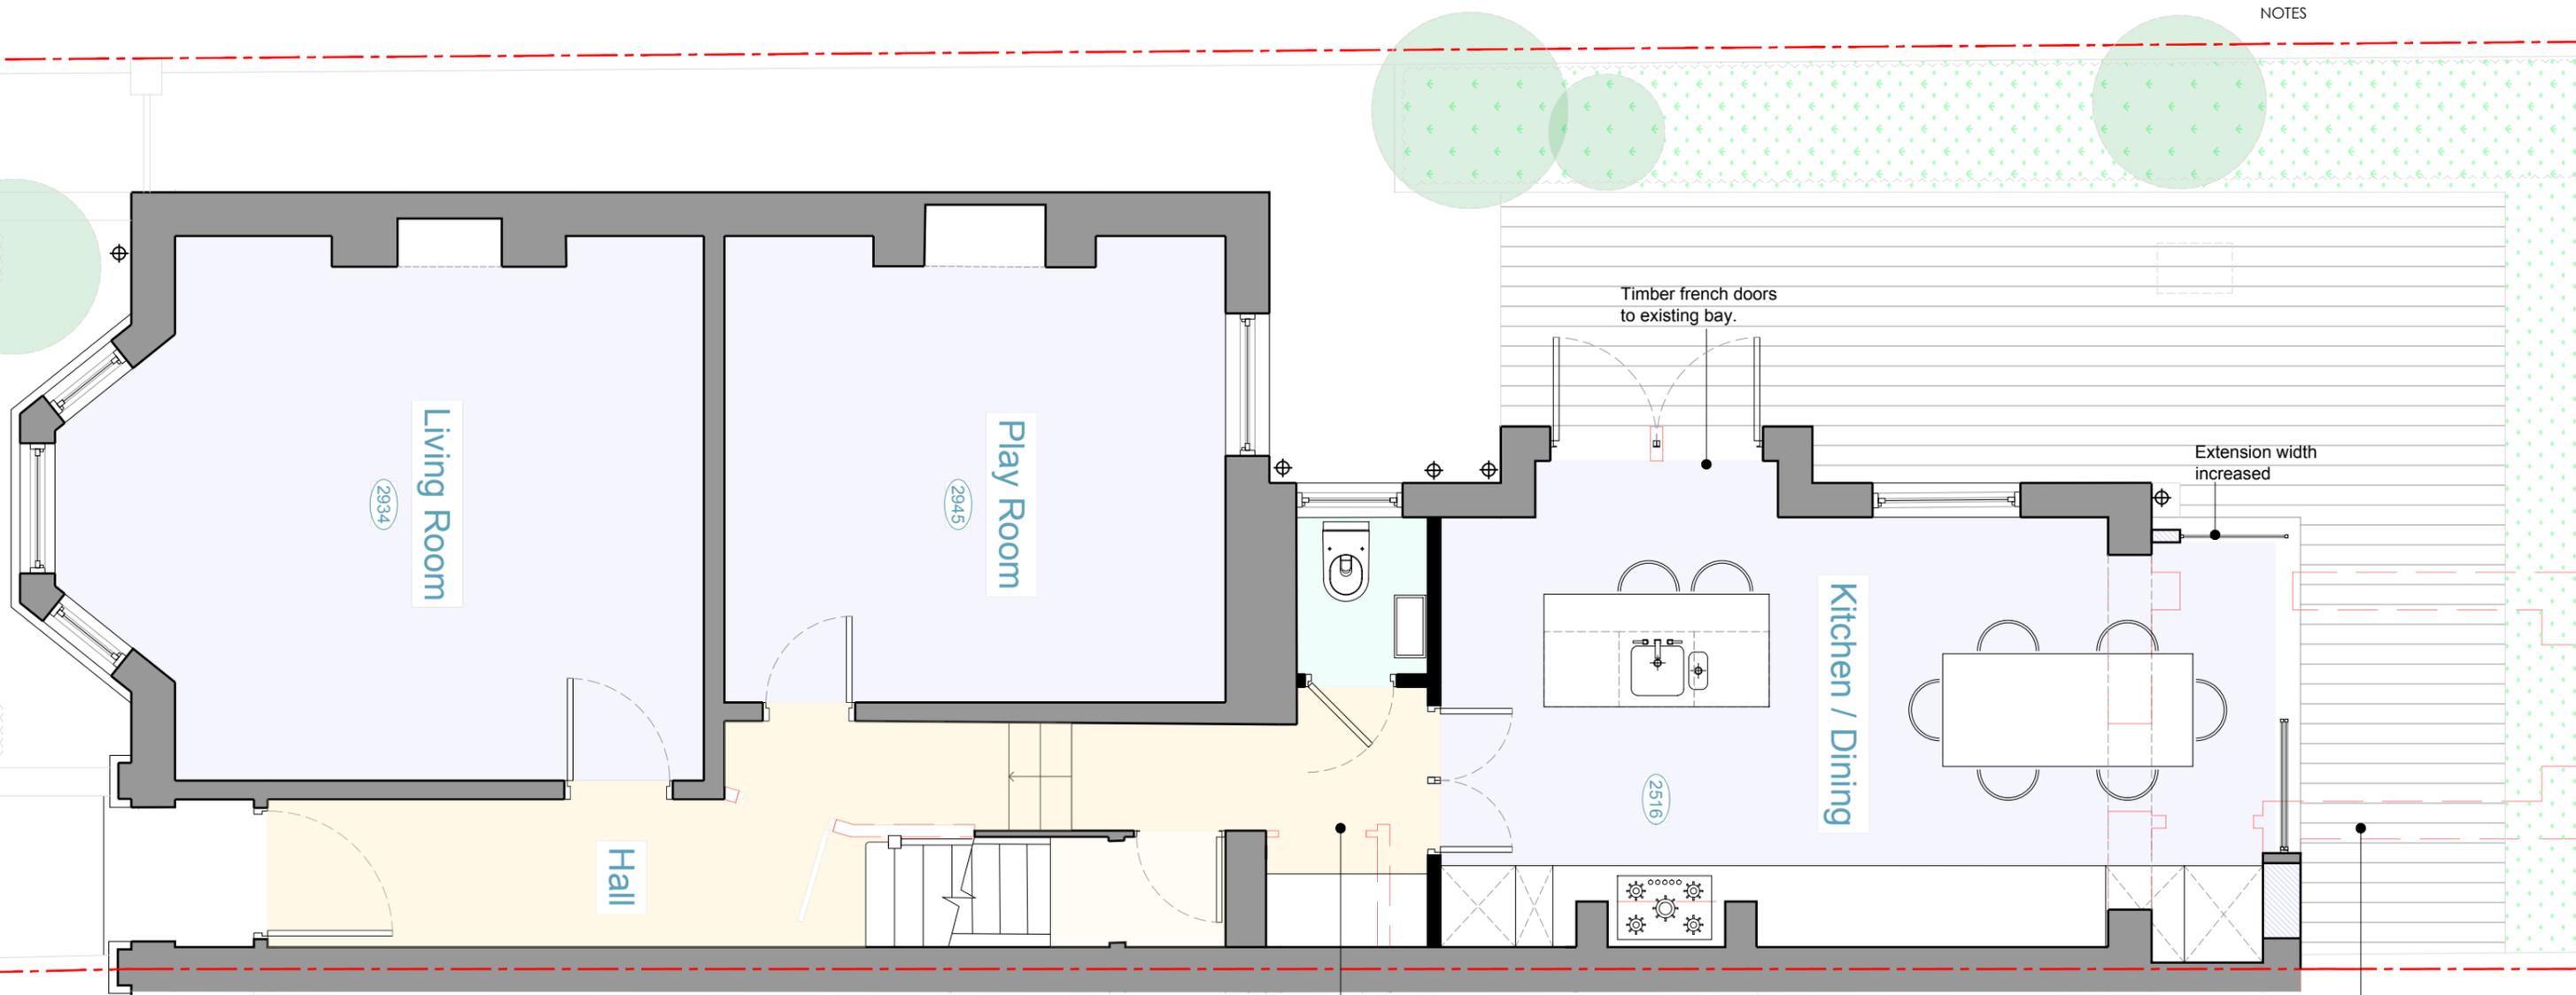


PROPOSED GROUND FLOOR PLAN



Hallway opened out. Door replaced with window for WC.

Utility demolished and WC window infilled.

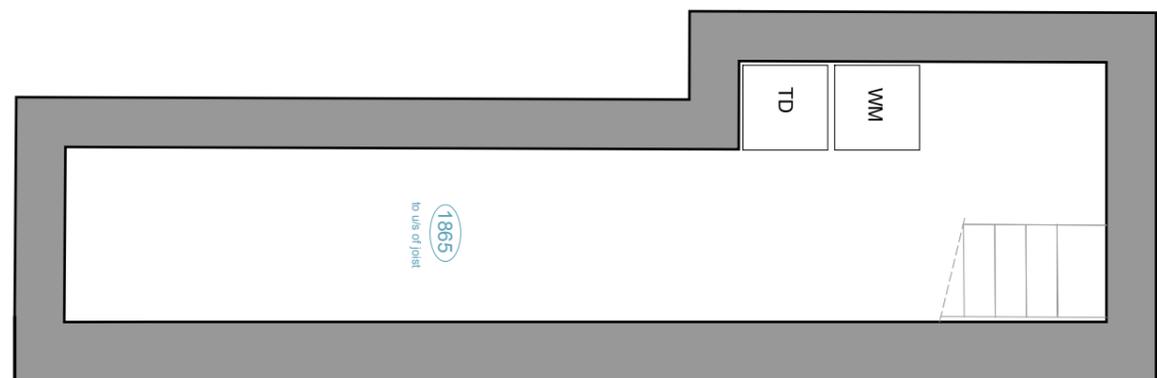

PROPOSED BASEMENT PLAN



OPEN london
 architecture • surveying • interior design
 www.openlondon.uk.com
 mail@openlondon.uk.com

Mermaid House
 2 Puddle Dock
 Bloomsbury
 EC4V 3DB
 t: 020 7332 2888

project
41 Savernake Road
 NW3 2JU
 client

drawing title
Proposed Plan
 Basement + Ground Floor
 drawing status

Planning

scale	date	drawn by	checked by
1:50 @ A3	30.09.22		
1:25 @ A1			
job no.	drawing no.	revision	
22018	011	P1	