




GR.06

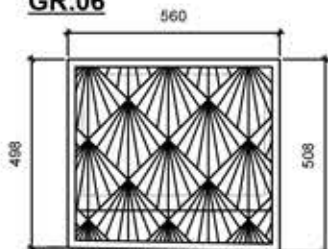


GR.07

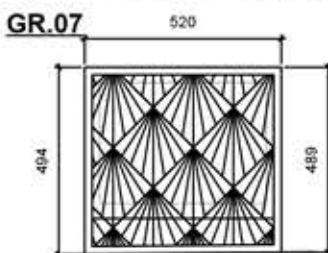


GR.08

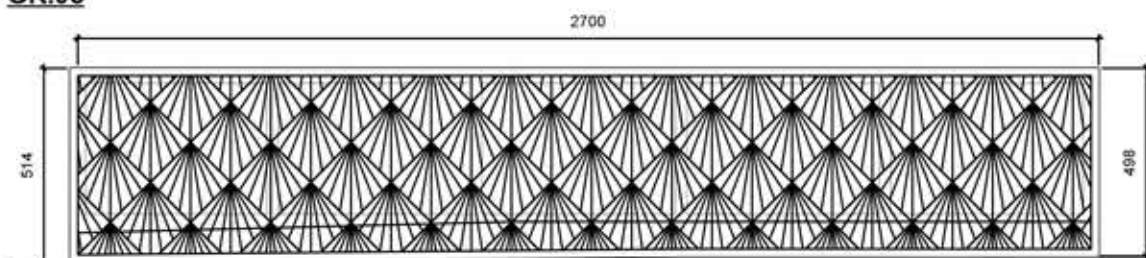

GR.09

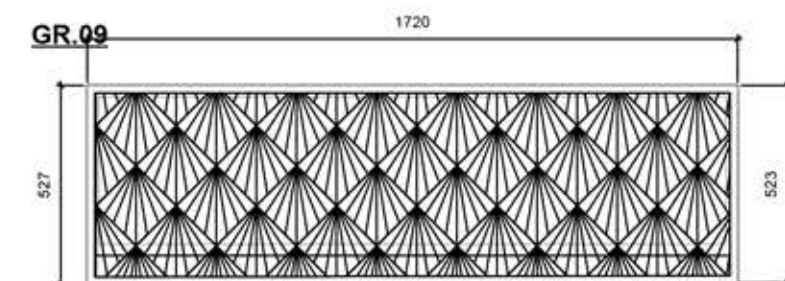

GR.10

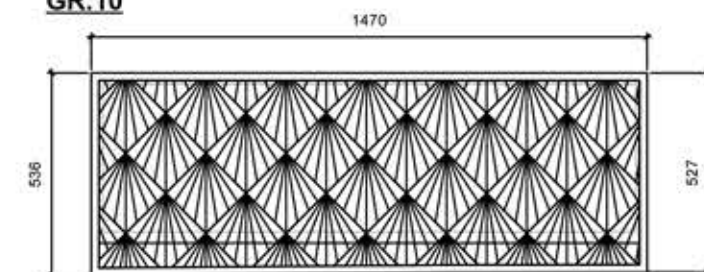

GR.11



Site Measurements not to be taken from drawings.
Contractor to confirm all dimensions.
HHD not liable for seeking relevant planning authority
permissions (including LBC) unless specifically directed by
the client

No.	Date	Revisions / Submissions	Revised by
-	11.07.22	First Issue	CMD



HamburyHirdDesign

Design Firm
HamburyHird Design Ltd.
50-52 Wellsway
Bath
BA2 4SA
Telephone: 01225 336004


Stage
PLANNING

Project Title
Shropshire House
11-20 Capper Street
London.WC1E 6JA

Drawing Title
Grill References and Sizes: Prop Front Elevation No's 06-11

Project Manager RH	Project ID 253
Drawn By CMD	CAD File Name 253_100_01 Proposed External Elevations - Shropshire House v01
Reviewed By RH	Drawing No. 253.404
Date	
Scale 1:20 @ A3	

Grill References and Sizes: Prop Front Elevation No's 06-11
Shropshire House
1:20 @ A3

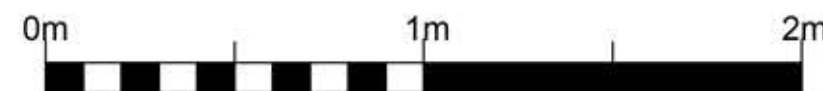

Please also refer to HHD dwg no. 253.402 for typical grill details.

Manufacturer to conduct survey of all recesses prior to manufacture of grills (dims provided are for costing purposes only)

Mechanical consultant/ contractor to ensure free-air flow of new grills does not impede free air flow of existing vents