




Typical Section Through Round Corner
1:20 @ A3

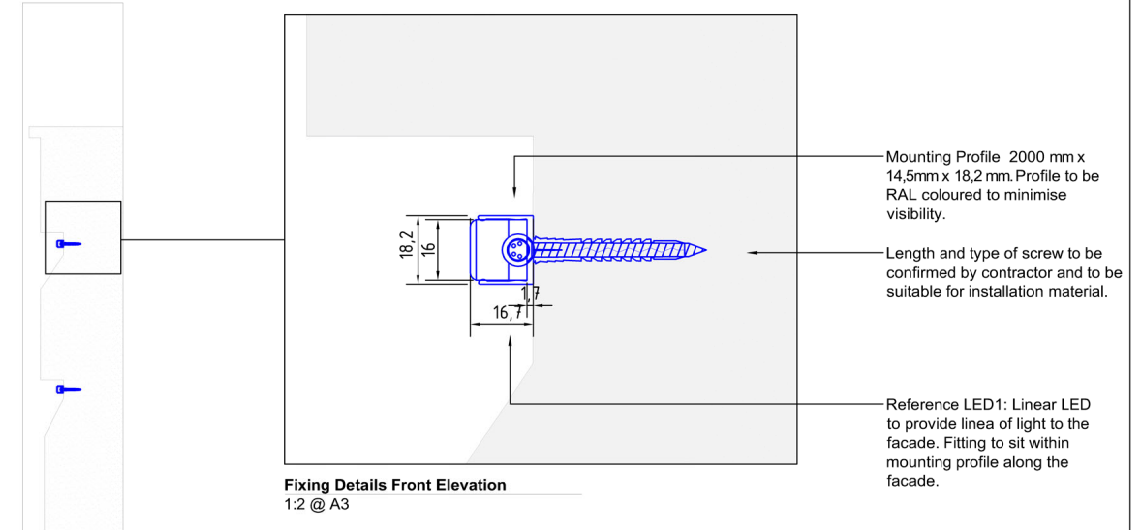

Typical Section Through Front Elevation
1:20 @ A3

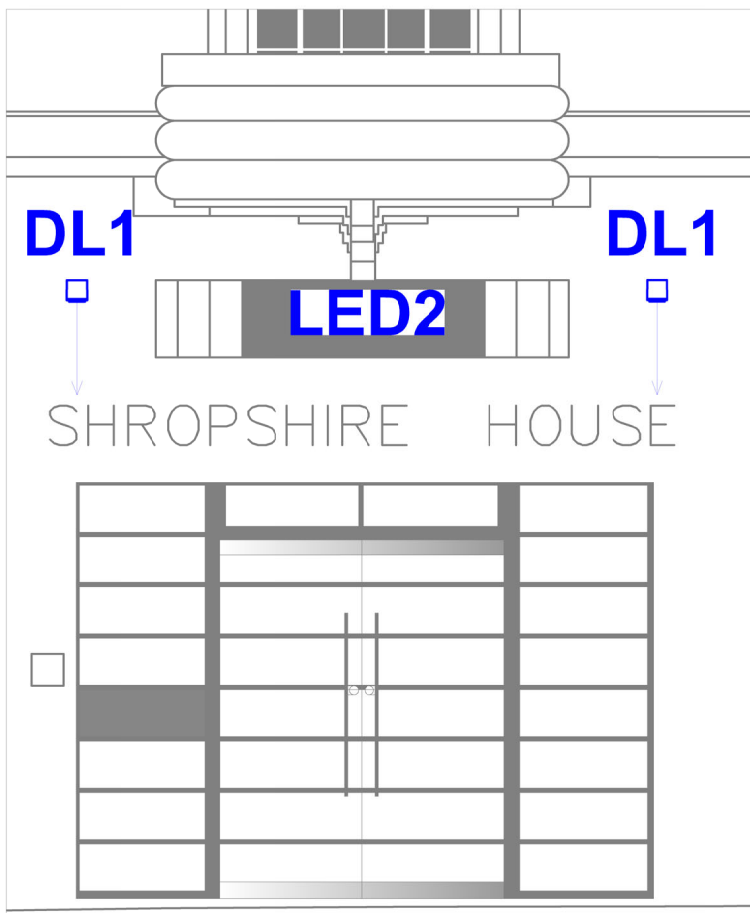

Front Elevation
1:50 @ A3

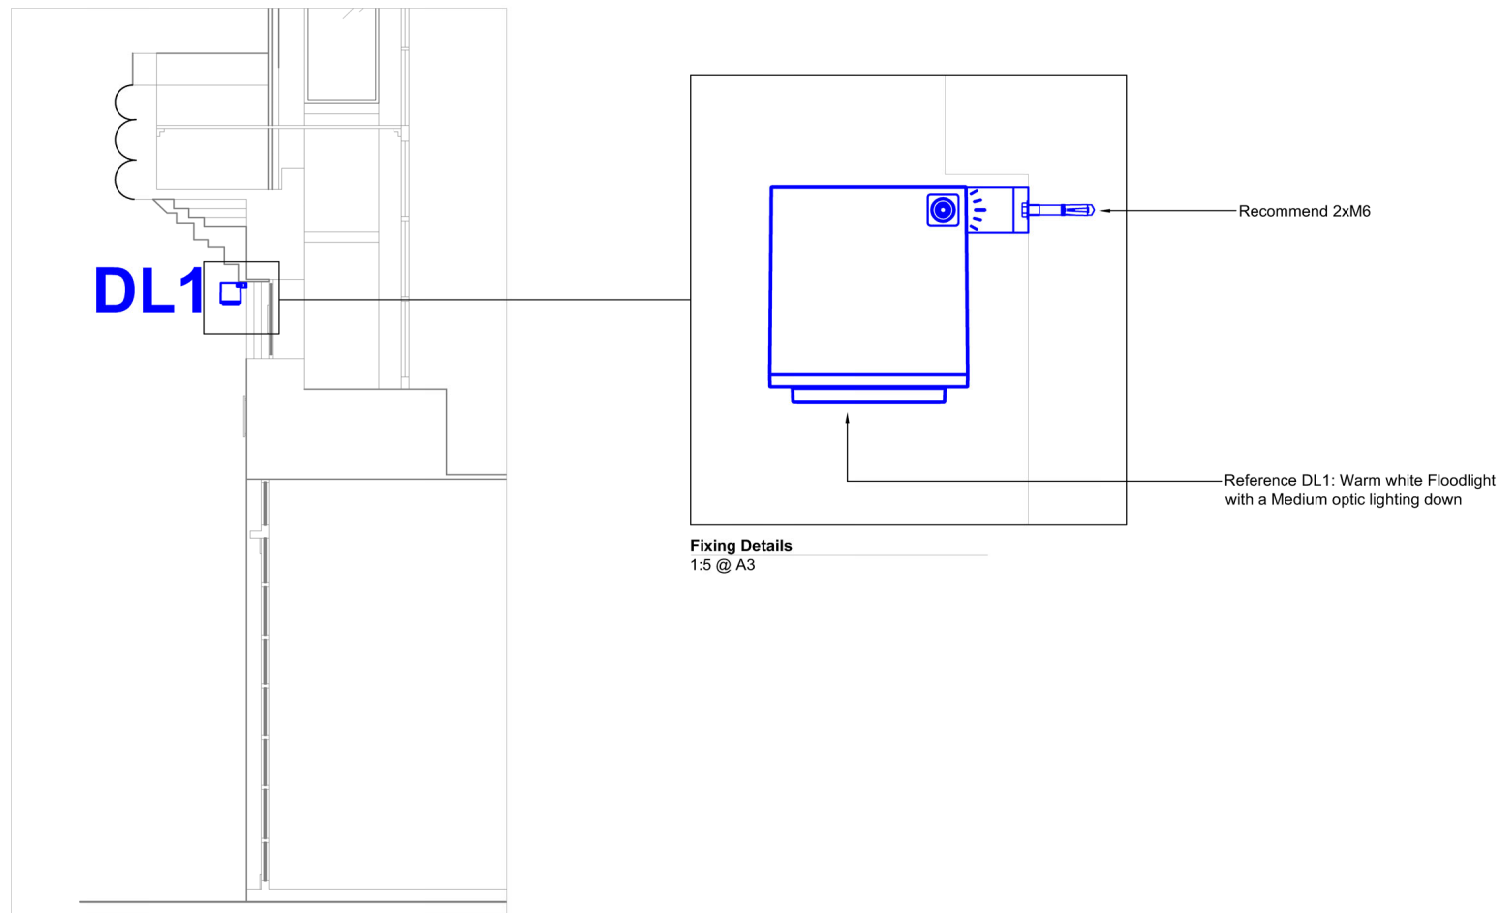

Section through Front Elevation
1:50 @ A3

01.07.22 - First Issue

Date	Rev	Description
------	-----	-------------

Notes

All fittings to be fixed into brickwork with resin anchors.

Important Note

Where Dimensions are not given, drawings must not be scaled.

For complete luminaire breakdown refer to schedules

In the event of conflict between this drawing and lead consultants drawing the matter must be referred prior to proceeding

CLIENT	Lazari Investments Ltd	
PROJECT	Shropshire House	PROJECT NO. 0206
STATUS	For Planning	
SCALE	See drawing @ A3	DATE 30/06/2022
TITLE	Typical Fixing Details	
DRAWING NO.	0206 - 701	REVISION -