



1st floor plan

(No change - save for brick slips to front elevation - see Section E-E)
 (Remove items and refix to new brick finish upon completion)

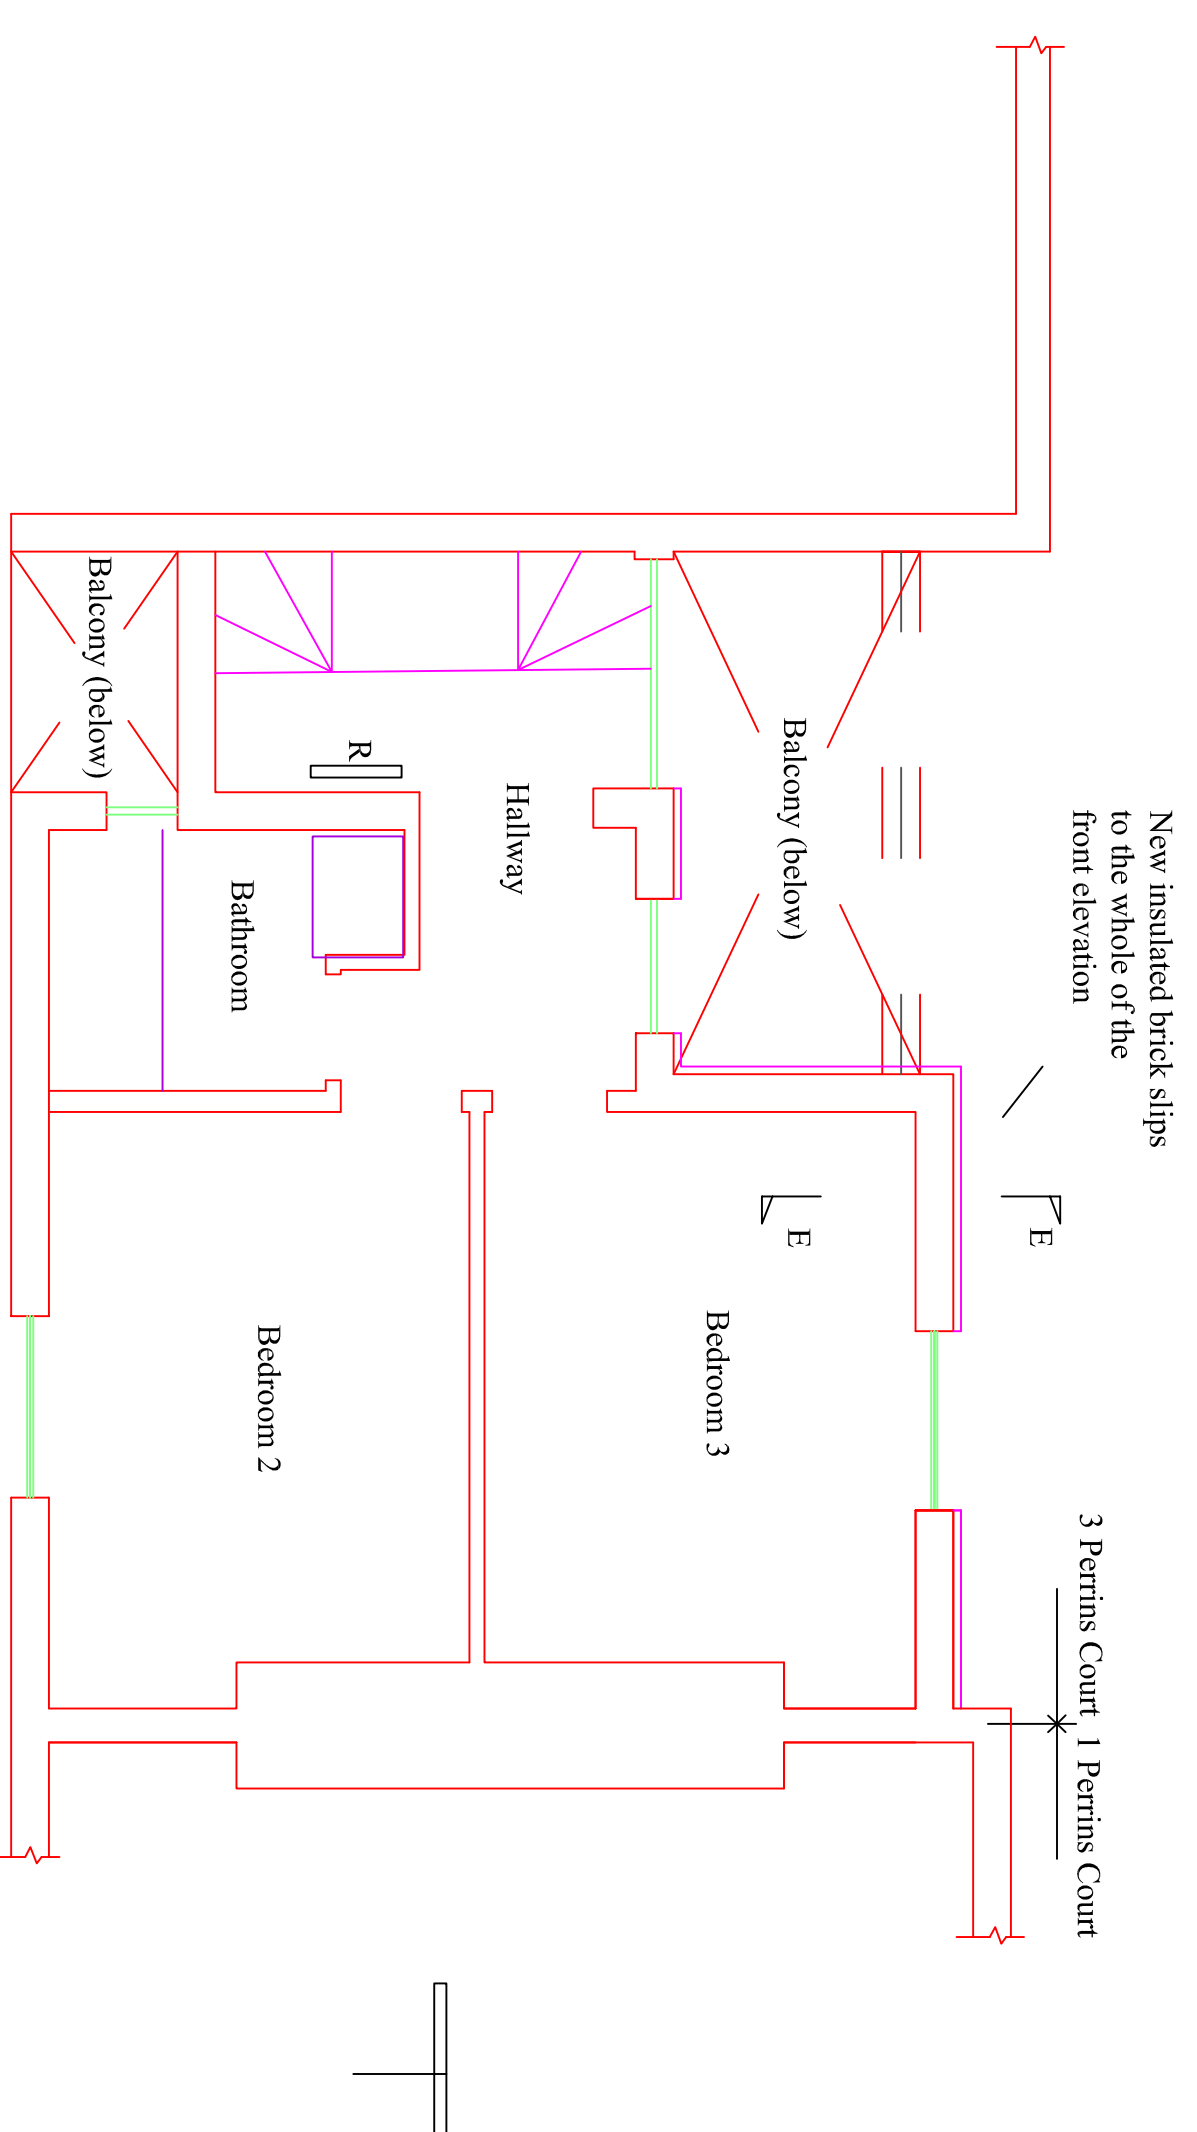

2nd floor plan

(No change - save for brick slips to front elevation - see Section E-E)
 (Remove items and refix to new brick finish upon completion)

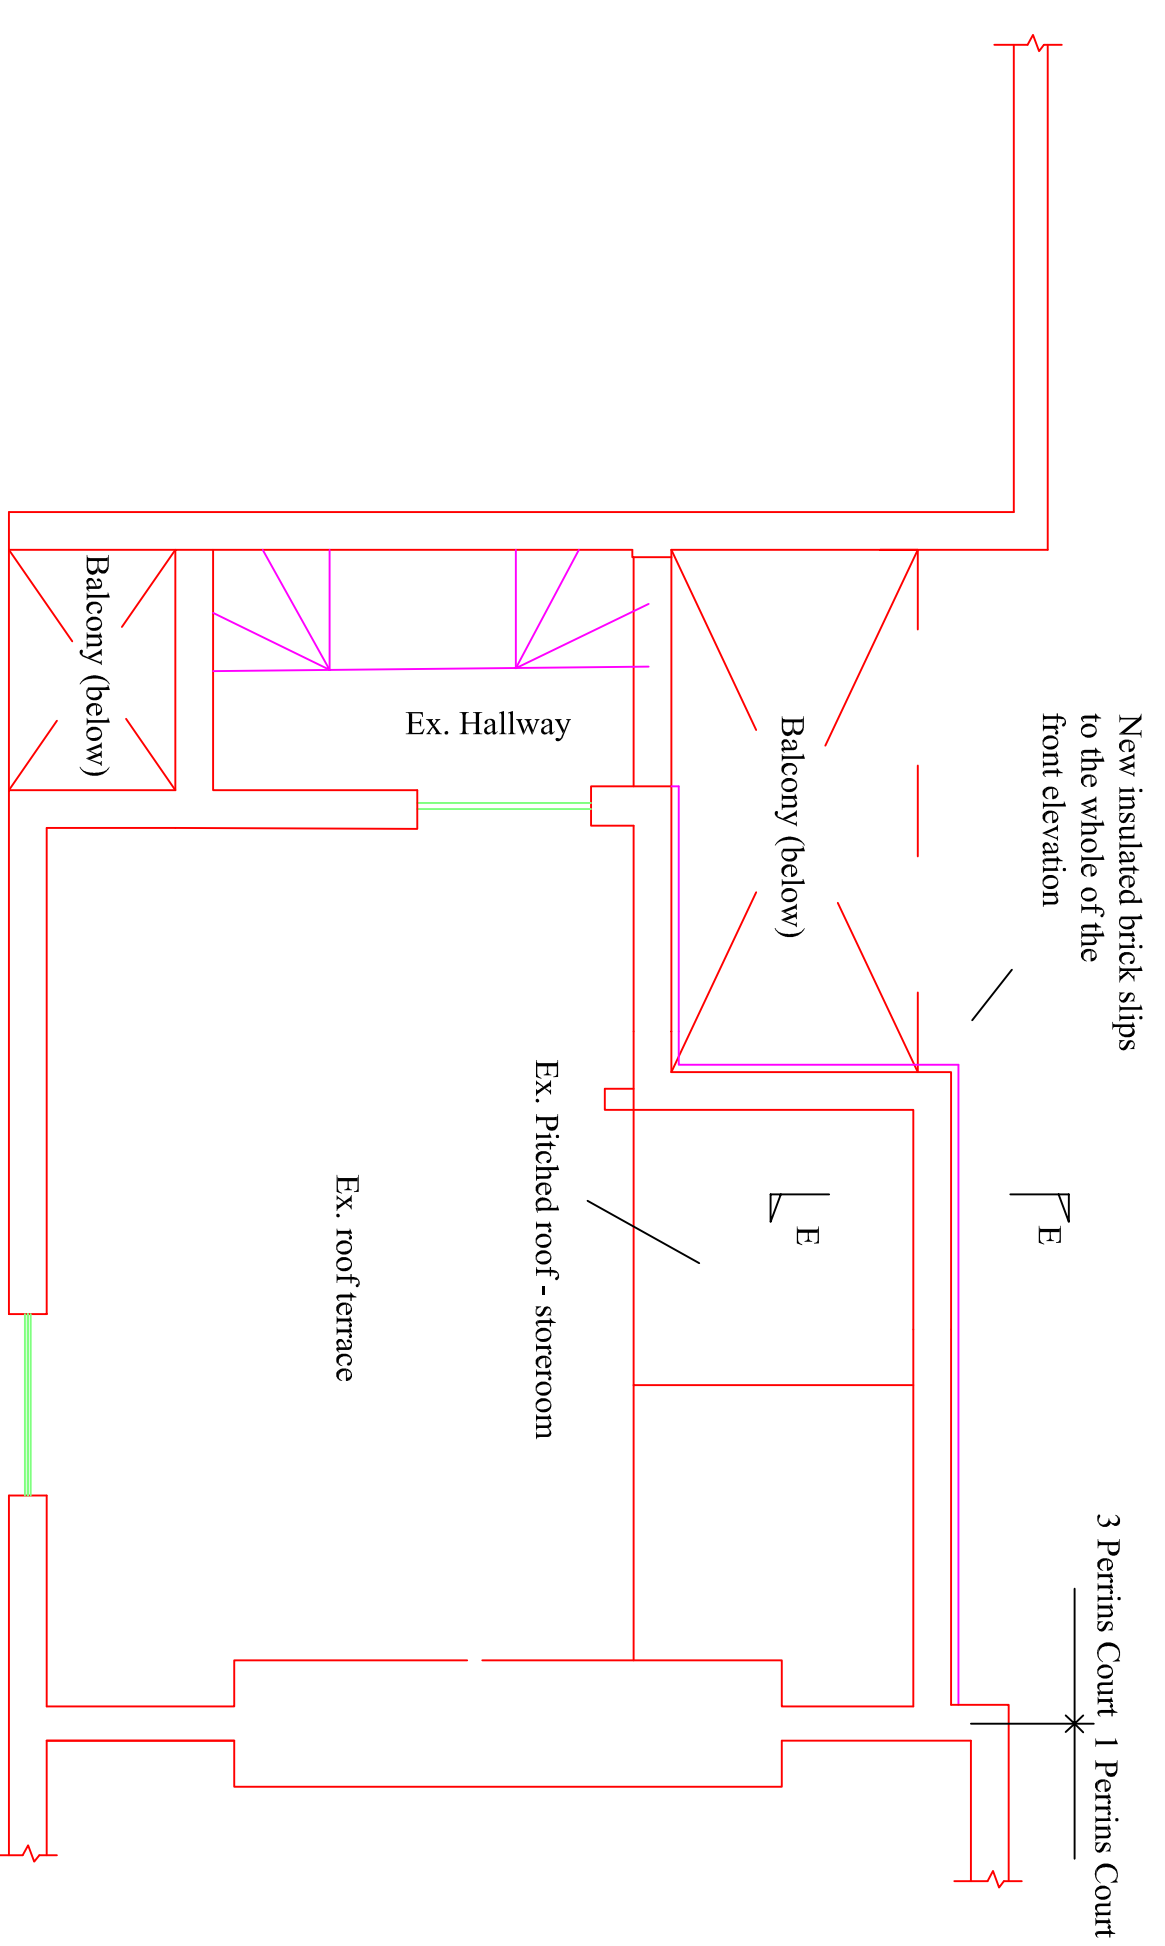

Roof plan

(No change - save for brick slips to front elevation - see Section E-E)
 (Remove items and refix to new brick finish upon completion)

Rev.	Date	Revision	Inits	CHKd
A	10/11/22	Note added to Plans		

3 PERRINS COURT HAMPSTEAD
 LONDON NW3 1QS
 Tel : 0207 435 3294
 E-Mail: stephenstark@icloud.com

Client
 Mr & Mrs Stark

Project
 3 PERRINS COURT
 HAMPSTEAD
 LONDON NW3

Title
 PLANS
 AS PROPOSED
 (1st, 2nd & ROOF)

Job/Drawing No
 430/09

Scale
 1 : 50
 (@ A1)

Date	Drawn	Checked
Sept 22	SLS	