

BESPOKE
ARCHITECTURE
Incorporating Stephen Wax Associates

TEL: 020 8954 6000
WWW.BESPOKEARCHITECTURE.CO.UK
stephen@bespokearchitecture.co.uk

0m 2m 4m 6m 8m 10m



VISUAL SCALE 1:100 @ A3

Client Mr & Mrs Silverbeck	Site Address 7 Bell Moor, NW3 1DY	Date June 2022	Scale 1:100
Title Existing Floor Plan			Sheet Size A3
This drawing remains the property of Bespoke Architecture and cannot be copied or reproduced without prior written consent. Unless otherwise stated dimensions shown are in mm. All plans drawn at 900mm above finished floor level.		Drawing BA330/10	Revision -
		Revision -	Sheet 1/1



EXISTING WEST ELEVATION



EXISTING NORTH ELEVATION



VISUAL SCALE 1:200 @ A3



TEL: 020 8954 6000
 WWW.BESPOKEARCHITECTURE.CO.UK
 stephen@bespokearchitecture.co.uk

Client Mr & Mrs Silverbeck	Site Address 7 Bell Moor, NW3 1DY	Date June 2022	Scale 1:200
Title Existing External Elevations			Sheet Size A3
This drawing remains the property of Bespoke Architecture and cannot be copied or reproduced without prior written consent. Unless otherwise stated dimensions shown are in mm. All plans drawn at 900mm above finished floor level.		Drawing BA330/11	Revision -
			Sheet 1/1

1 2 3 4 5 6 7 8

A


B

C


D

E

F

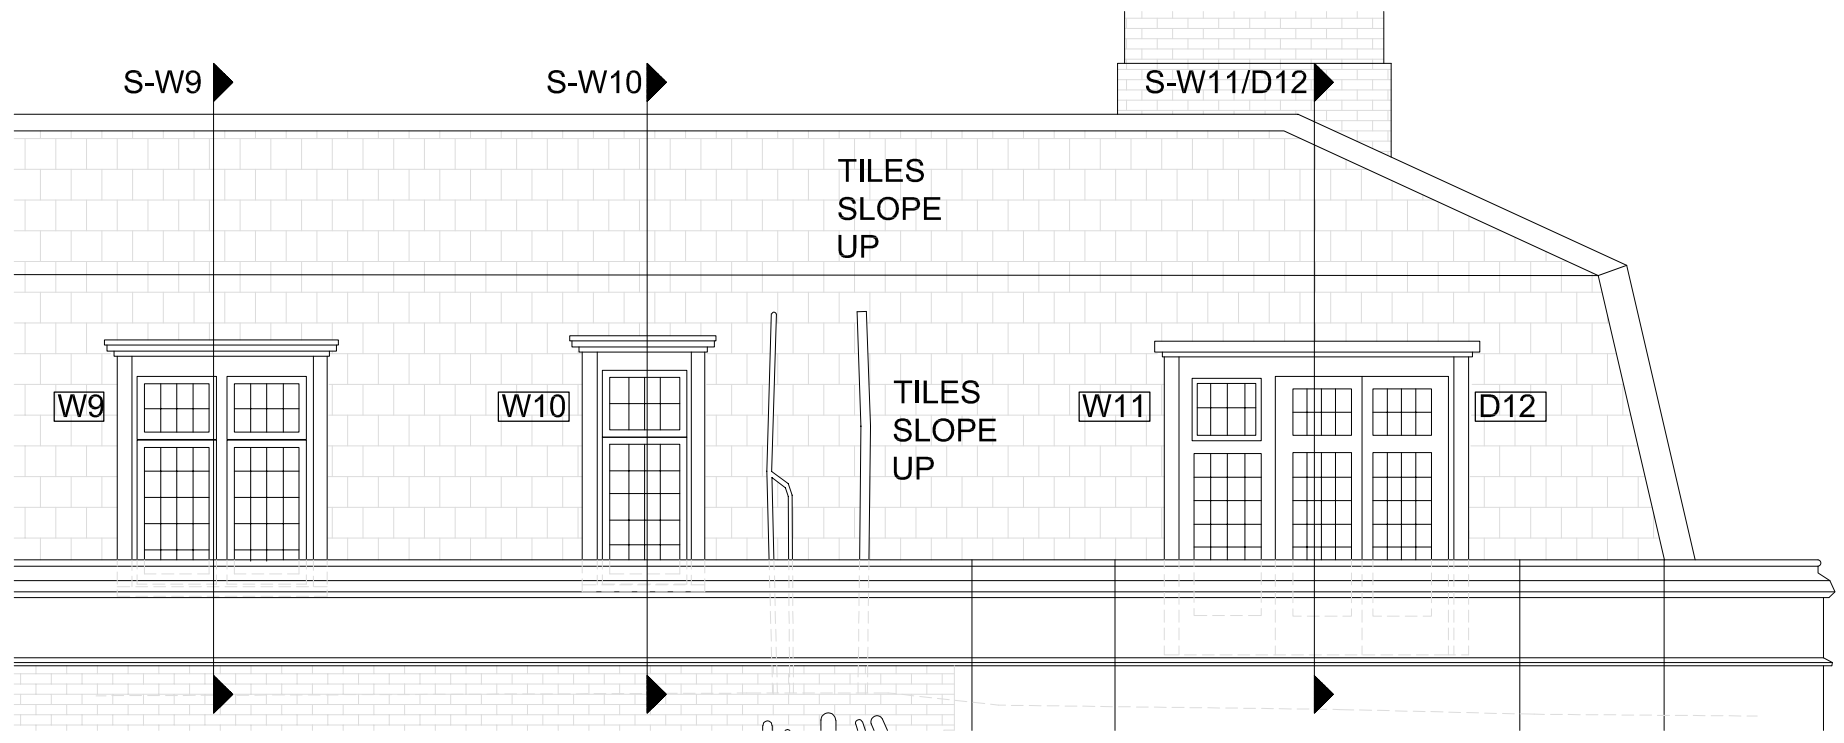

EXISTING NORTH ELEVATION

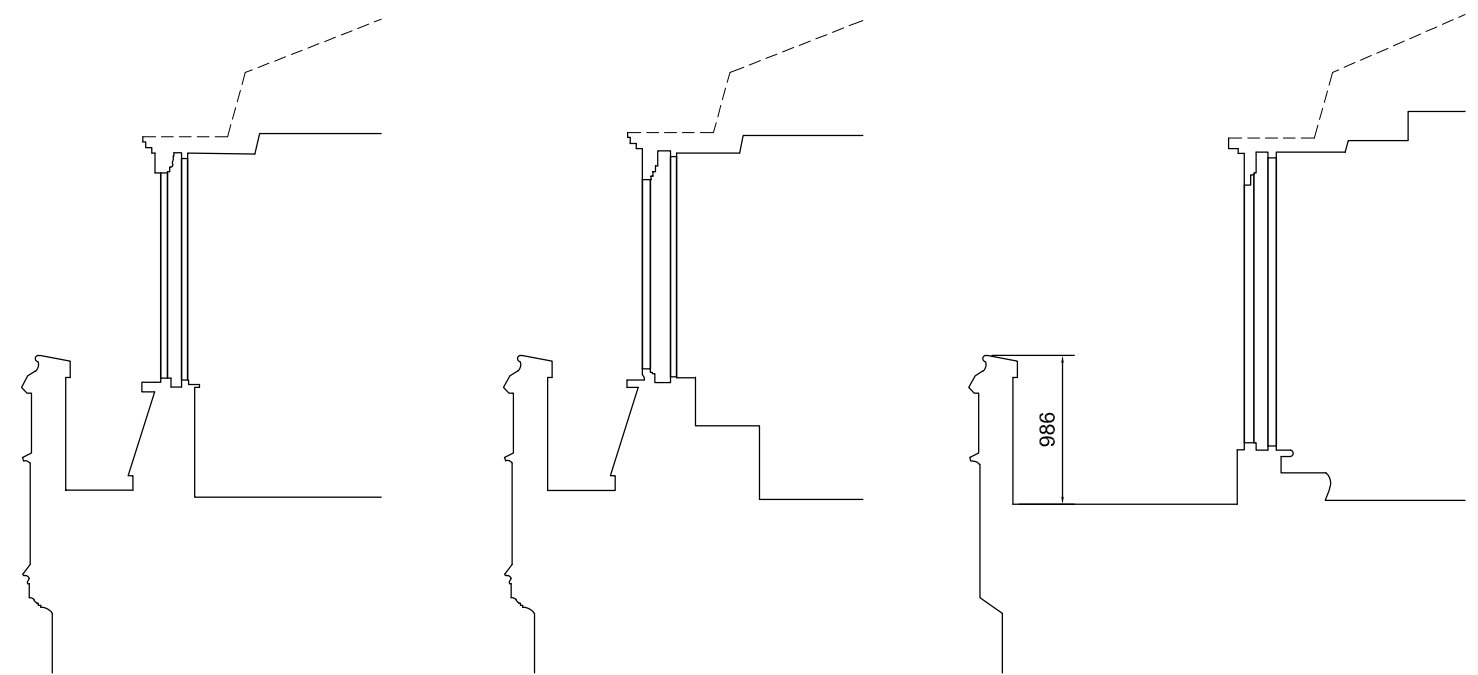

Section W9

Section W10

Section W11/D12

EXISTING SECTIONS THROUGH WINDOWS/DOOR



VISUAL SCALE 1:50 @ A3

BESPOKE
ARCHITECTURE
Incorporating Stephen Wax Associates

TEL: 020 8954 6000
WWW.BESPOKEARCHITECTURE.CO.UK
stephen@bespokearchitecture.co.uk

Client Mr & Mrs Silverbeck	Site Address 7 Bell Moor, NW3 1DY	Date June 2022	Scale 1:50
Title Existing Window and Door - North Elevation and Sections			Sheet Size A3
This drawing remains the property of Bespoke Architecture and cannot be copied or reproduced without prior written consent. Unless otherwise stated dimensions shown are in mm. All plans drawn at 900mm above finished floor level.		Drawing BA330/12	Revision - Sheet 1/1

1 2 3 4 5 6 7 8

1 2 3 4 5 6 7 8

A


B

C


D

E

F

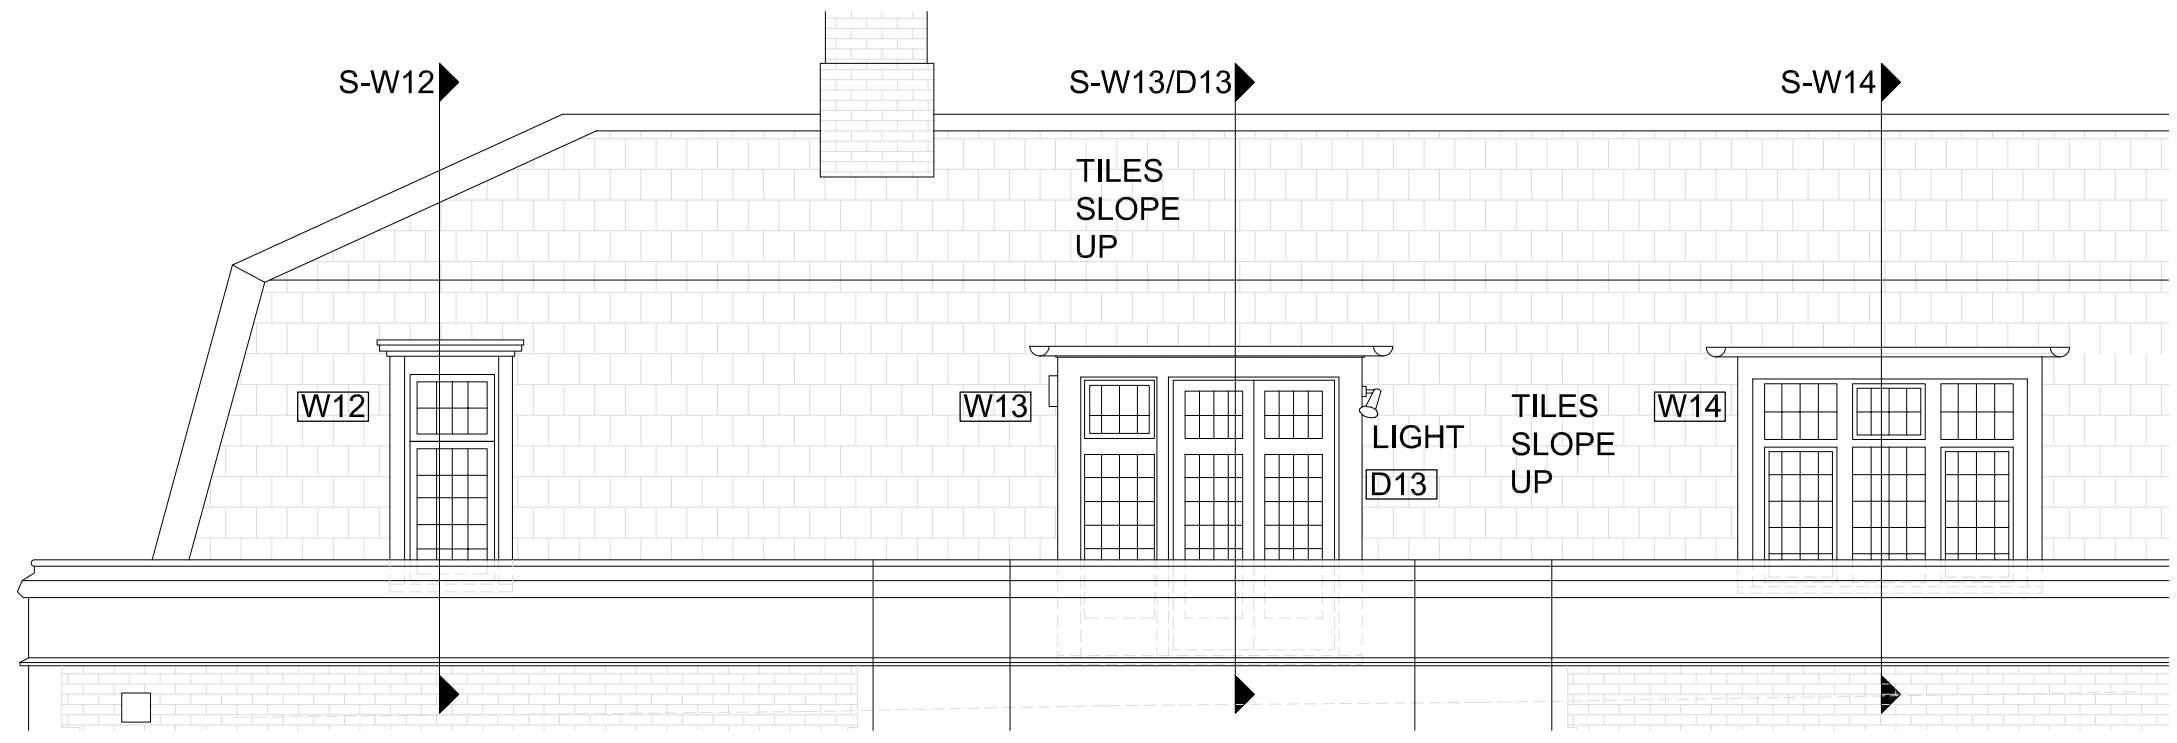

EXISTING WEST ELEVATION

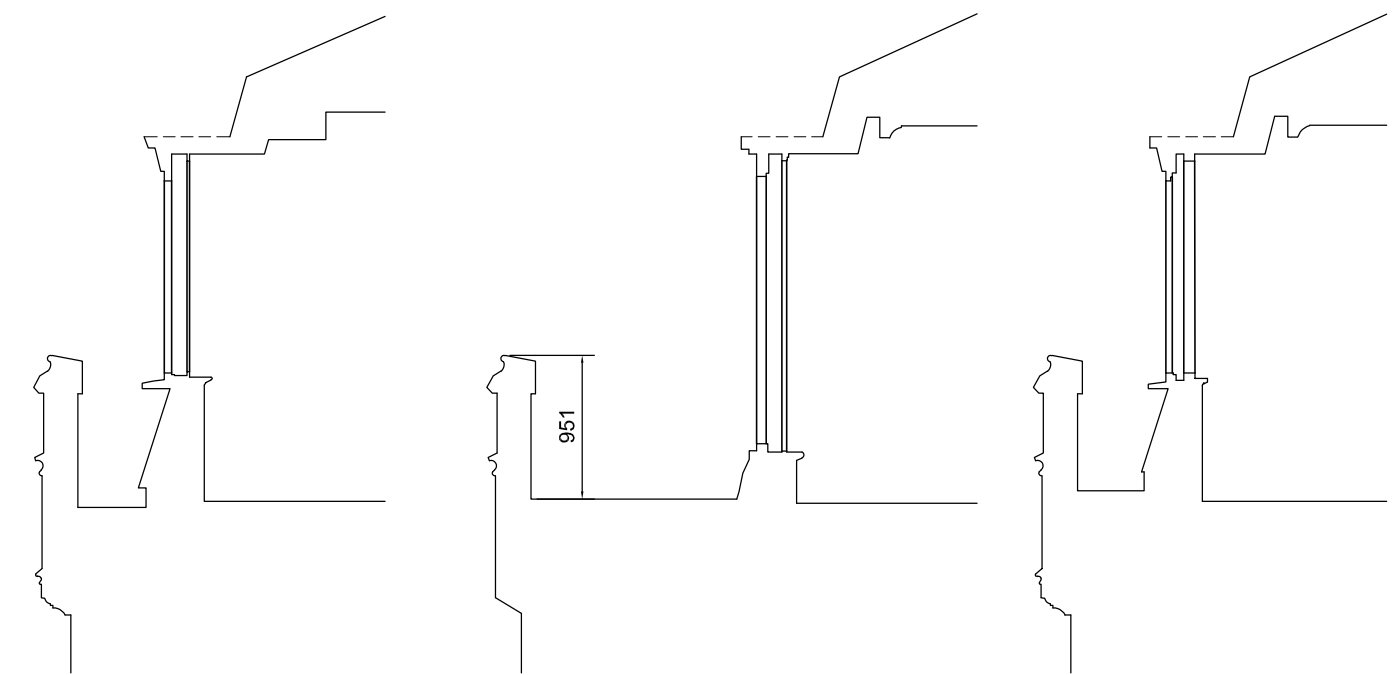

Section W12

Section W13/D13

Section W14

EXISTING SECTIONS THROUGH WINDOWS/DOOR



VISUAL SCALE 1:50 @ A3

BESPOKE
ARCHITECTURE
Incorporating Stephen Wax Associates

TEL: 020 8954 6000
WWW.BESPOKEARCHITECTURE.CO.UK
stephen@bespokearchitecture.co.uk

Client Mr & Mrs Silverbeck	Site Address 7 Bell Moor, NW3 1DY	Date June 2022	Scale 1:50
Title Existing Window and Door - West Elevation and Sections			Sheet Size A3
This drawing remains the property of Bespoke Architecture and cannot be copied or reproduced without prior written consent. Unless otherwise stated dimensions shown are in mm. All plans drawn at 900mm above finished floor level.		Drawing BA330/13	Revision -
		Revision -	Sheet 1/1

1 2 3 4 5 6 7 8