



# PLANNING DRAWINGS


SCALE 1:100

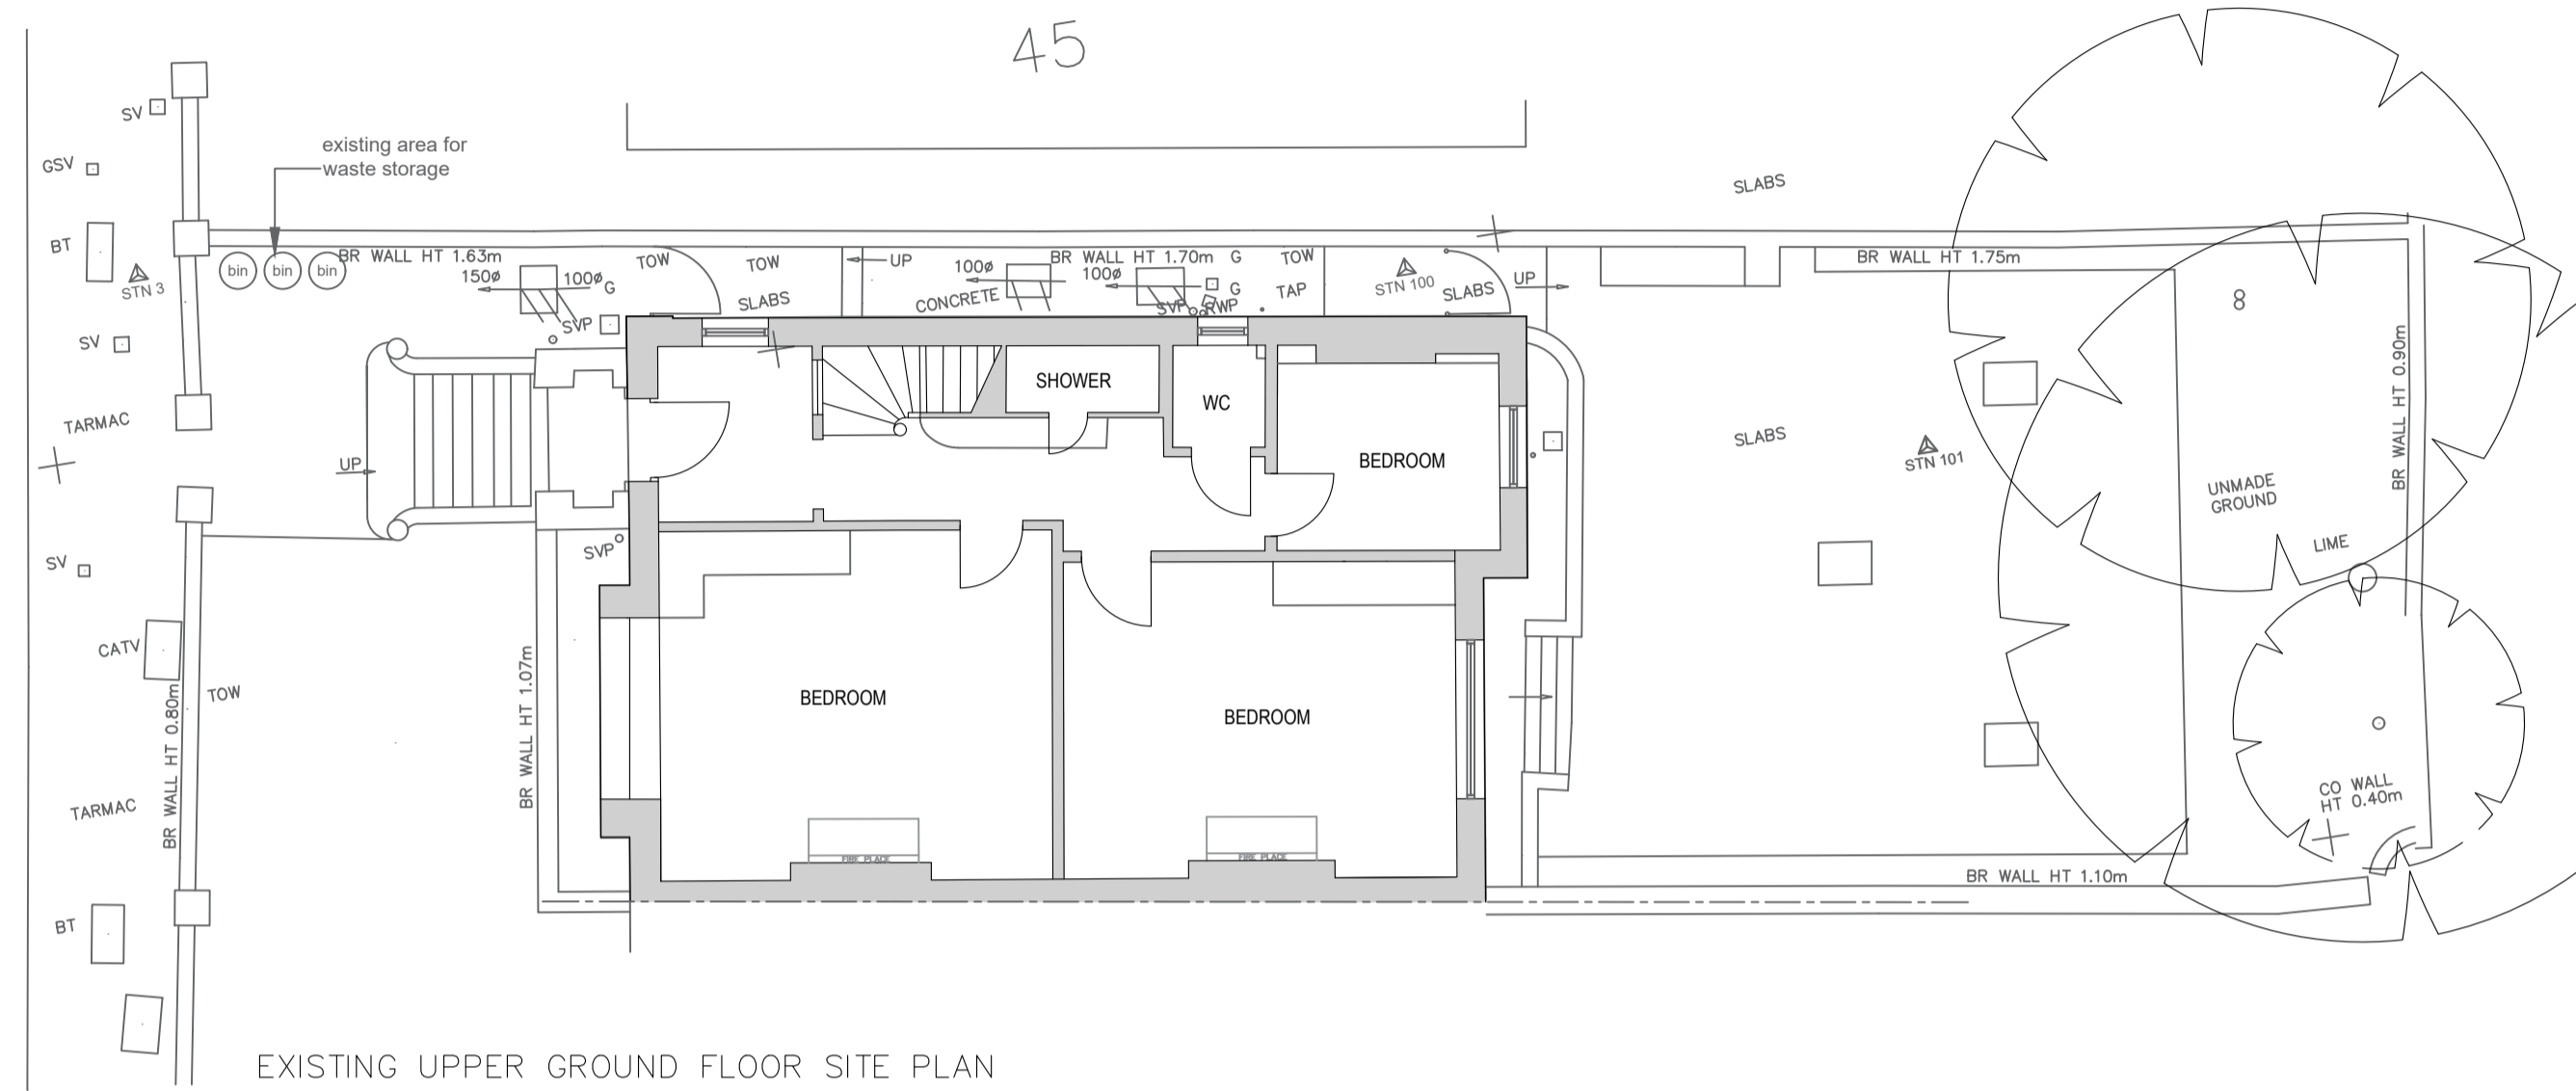


EXISTING UPPER GROUND FLOOR SITE PLAN

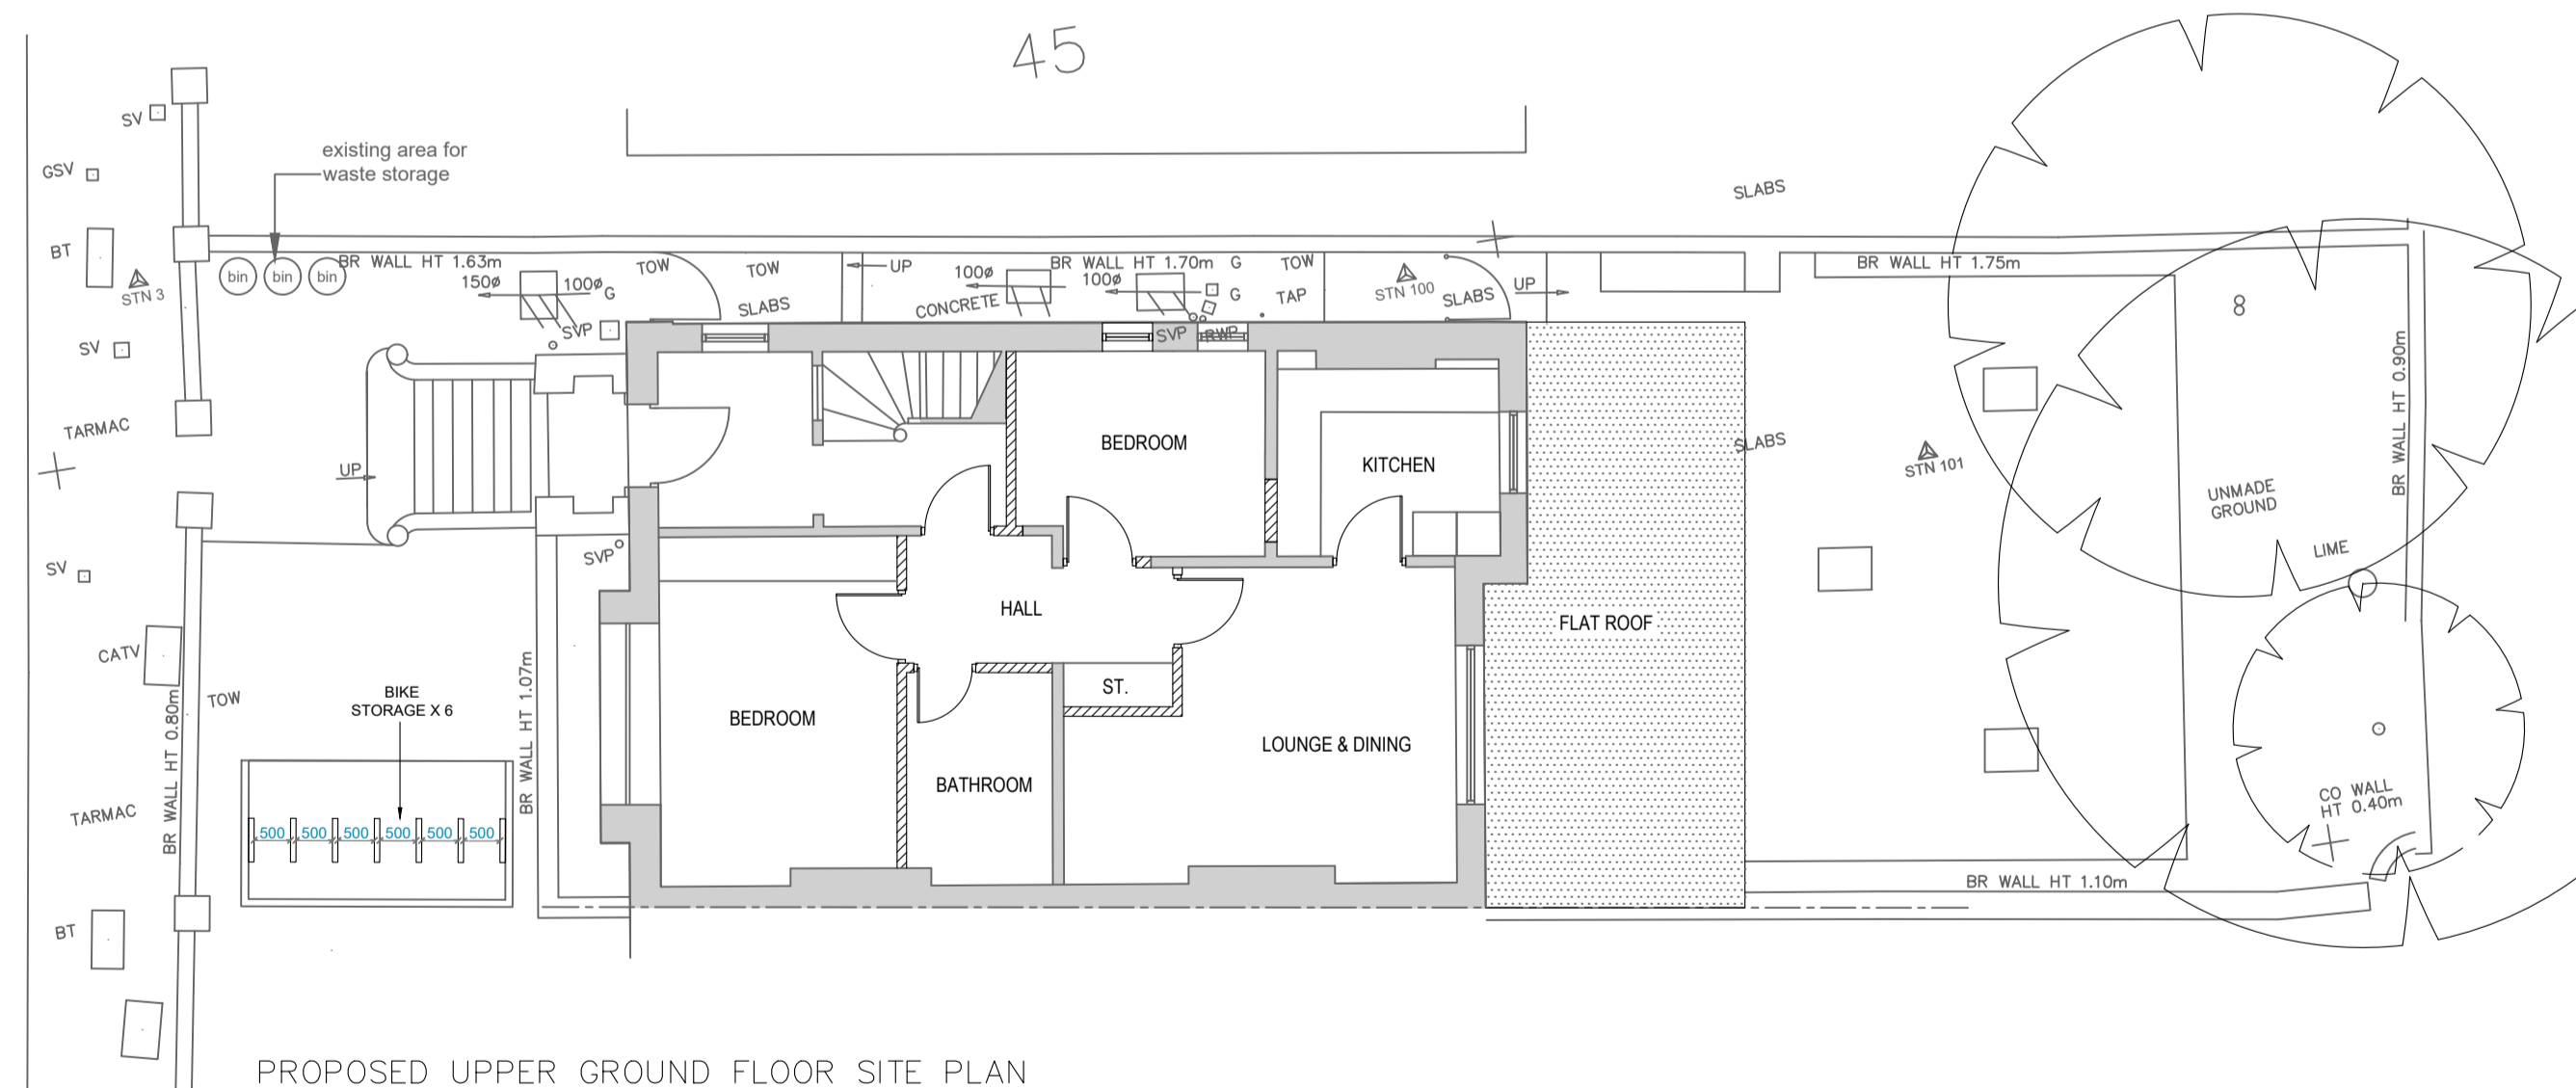


PROPOSED UPPER GROUND FLOOR SITE PLAN

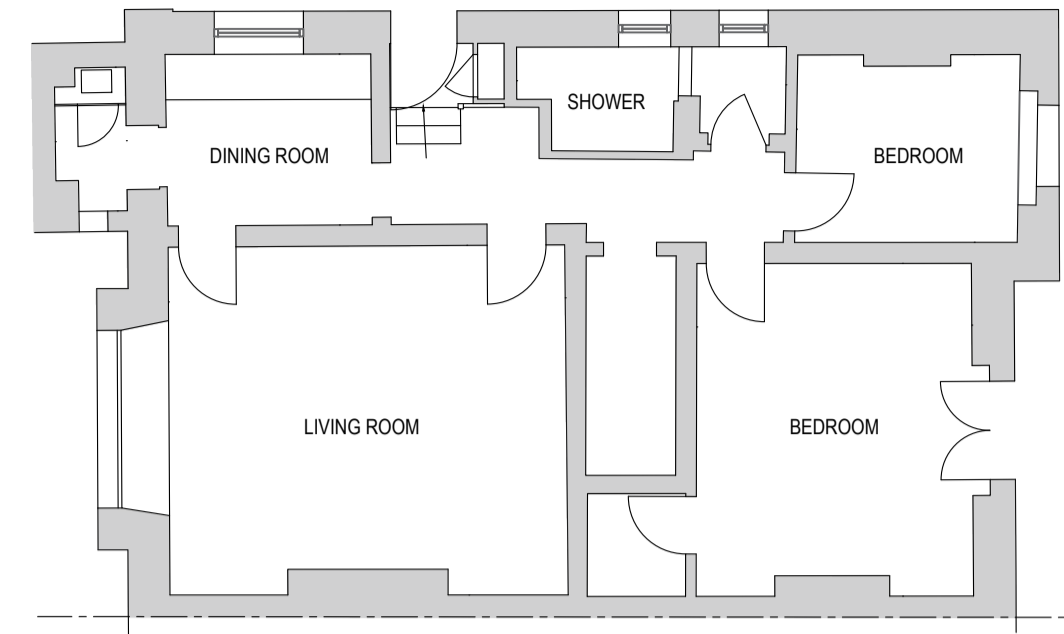


EXISTING LOWER GROUND FLOOR PLAN

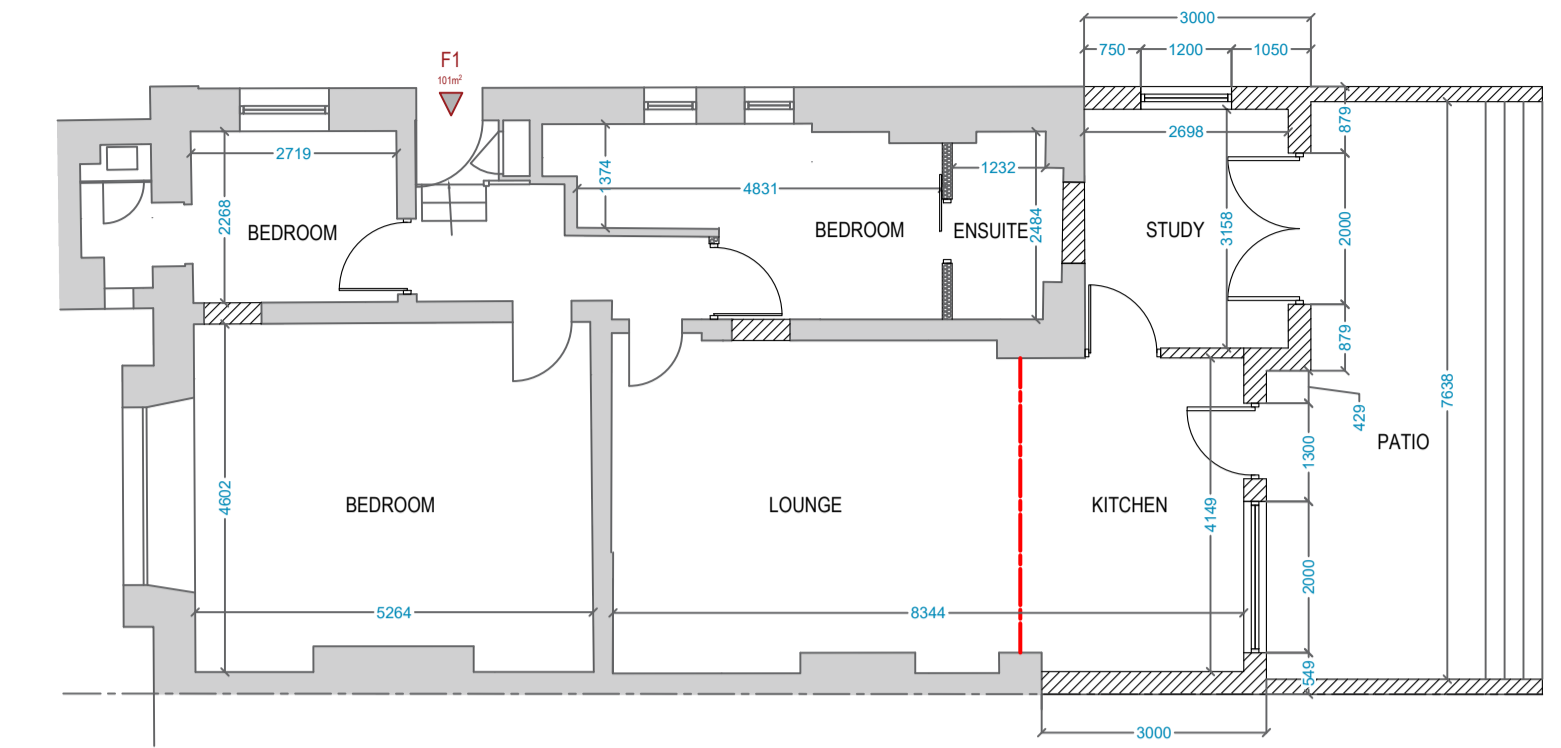


PROPOSED LOWER GROUND FLOOR PLAN

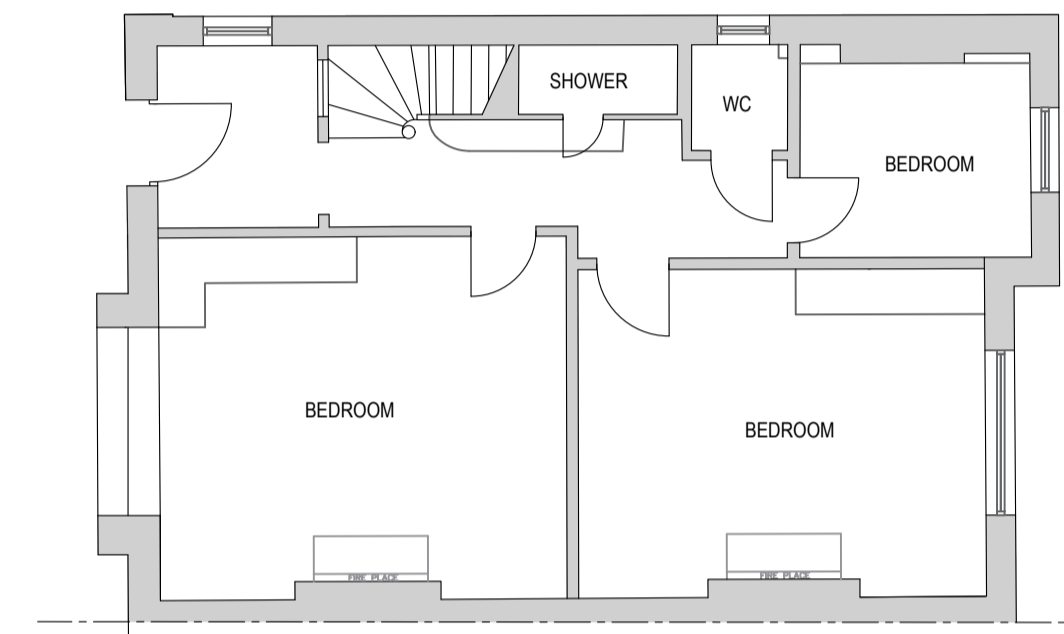


EXISTING UPPER GROUND FLOOR PLAN

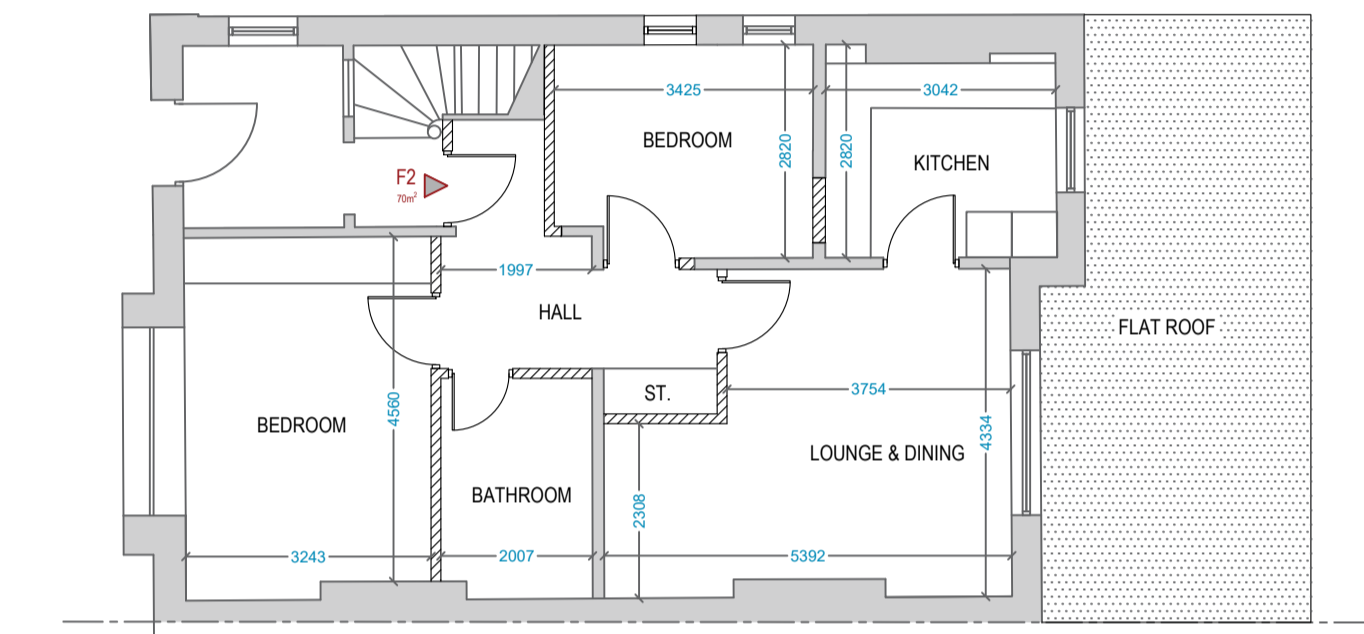


PROPOSED UPPER GROUND FLOOR PLAN

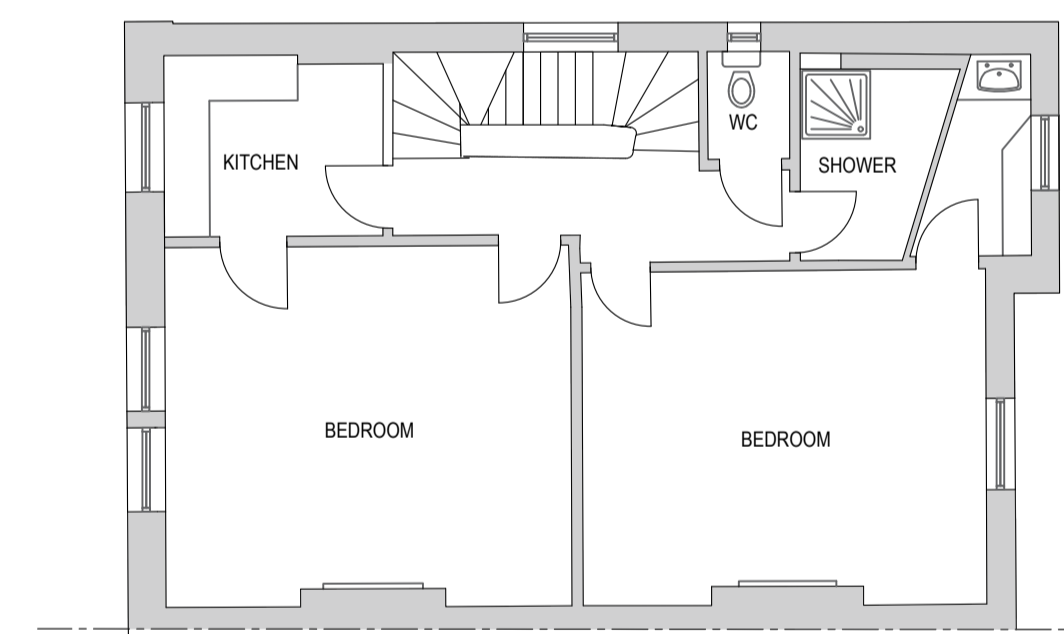


EXISTING FIRST FLOOR PLAN

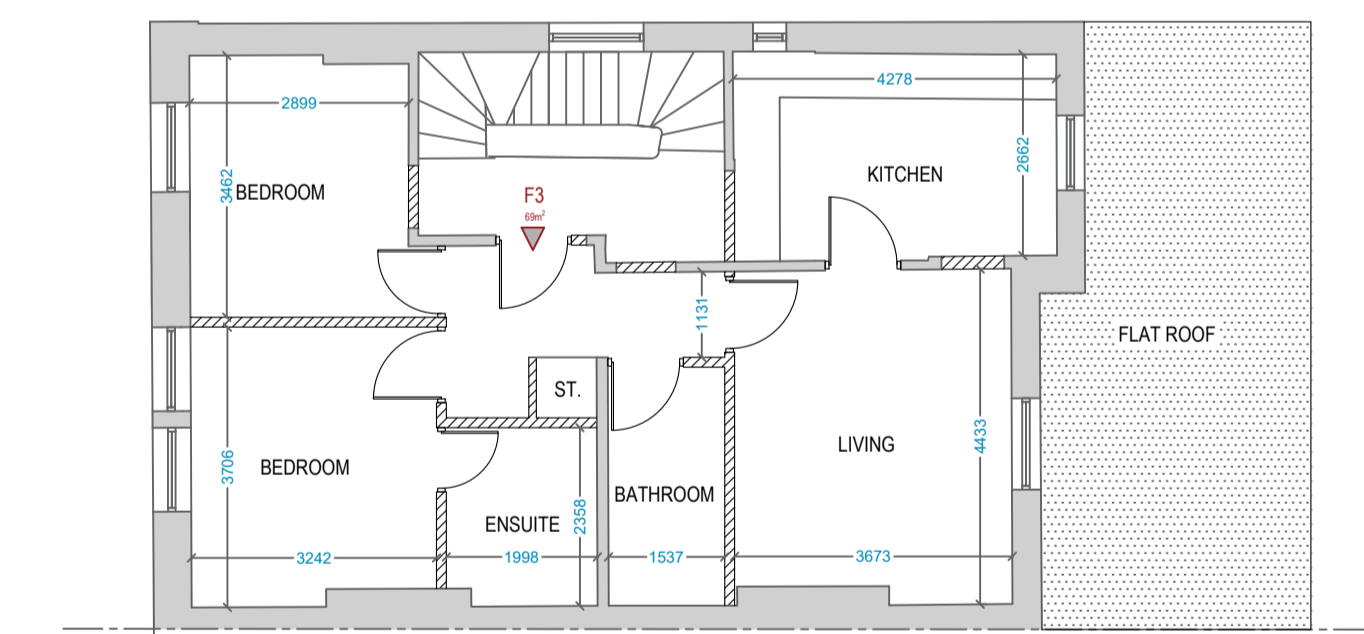

PROPOSED FIRST FLOOR PLAN

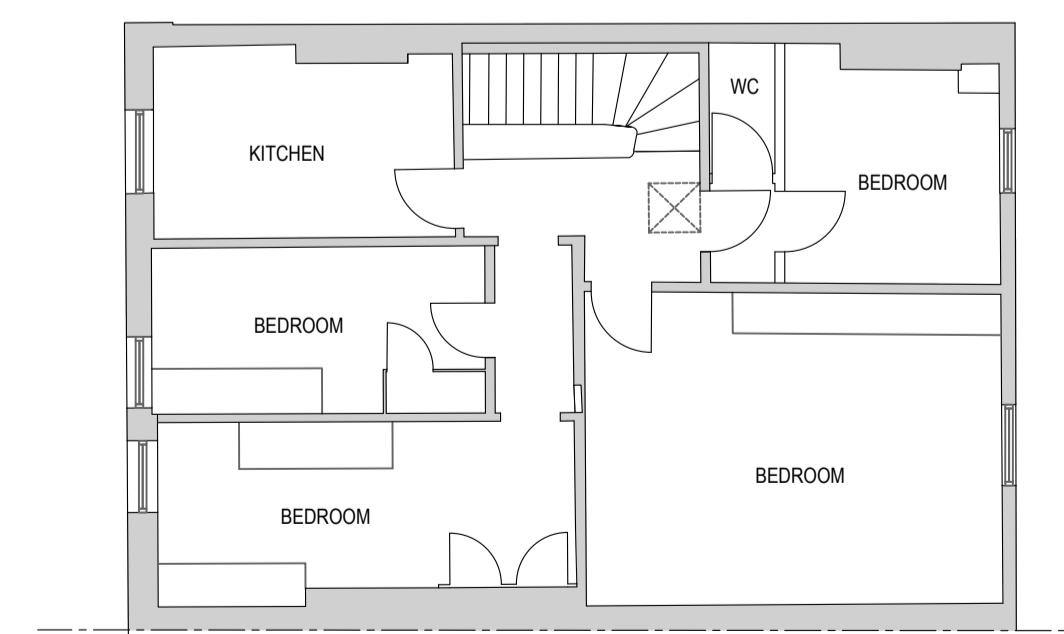

EXISTING SECOND FLOOR PLAN

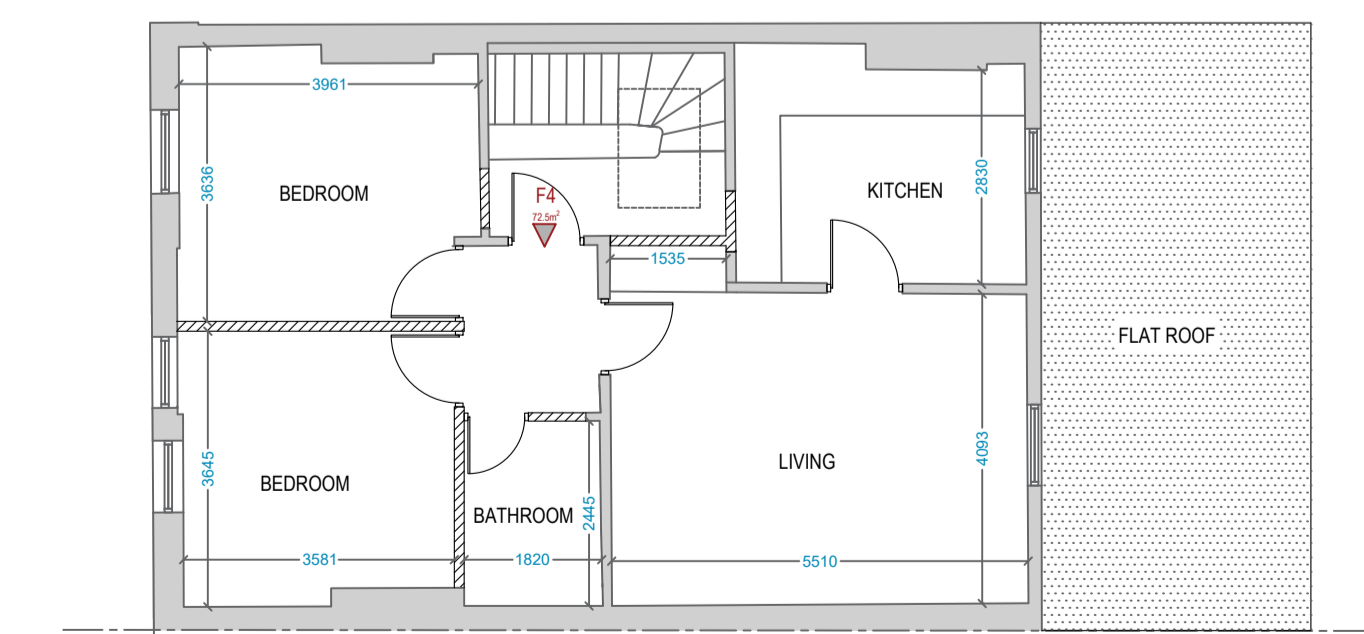

PROPOSED SECOND FLOOR PLAN

REVISIONS		
REV	DESCRIPTION	BY / DATE

**NOTES:**

- Do not scale. Proposed dimensions are to be undertaken as current information. All dimensions are to be checked and confirmed on site prior to any work undertaken by the contractor. Any discrepancies found are to be immediately reported to the consultants in the above plan only.
- Masterplan Design Ltd has been employed solely for providing Planning (General Building Regulations) drawings for the project, and will not be held liable for any errors or omissions for site or otherwise. Any further services from Masterplan Design Ltd would need to be agreed in writing.
- Consent: This drawing is the copyright of Masterplan Design Ltd and is intended for the sole use of the project named above. It is not to be reproduced without the permission of Masterplan Design Ltd.

DRAWING STAGE:	
FEASIBILITY	TENDER
PLANNING	CONSTRUCTION
BUILDING REGULATIONS	AS BUILT

**PROJECT:** 38 PRIORY ROAD, LONDON, NW64SJ

**PROJECT DESCRIPTION:**

- SINGLE STOREY REAR EXTENSION TO LOWER GF FLAT
- CONVERSION OF UPPER FLOORS FROM DWELLING INTO 3 X 2 BED FLATS

**CLIENT:** RAMI INTERNATIONAL LTD

**SHEET TITLE:** EXISTING/PROPOSED PLANS

**REF:** MPD-1179-PL-02-B

**SCALE:** 1:100 @ A1

**DATE:** 08.11.2022

**DRAWN:** FM      **CHECKED:** SN



**MASTERPLAN DESIGN**