




N.B. CHECK ALL SCALED OR WRITTEN DIMENSIONS AND PITCHES ON SITE. (TREAT AS APPROXIMATE).
Report any discrepancies to designer for correction before proceeding with building operations.

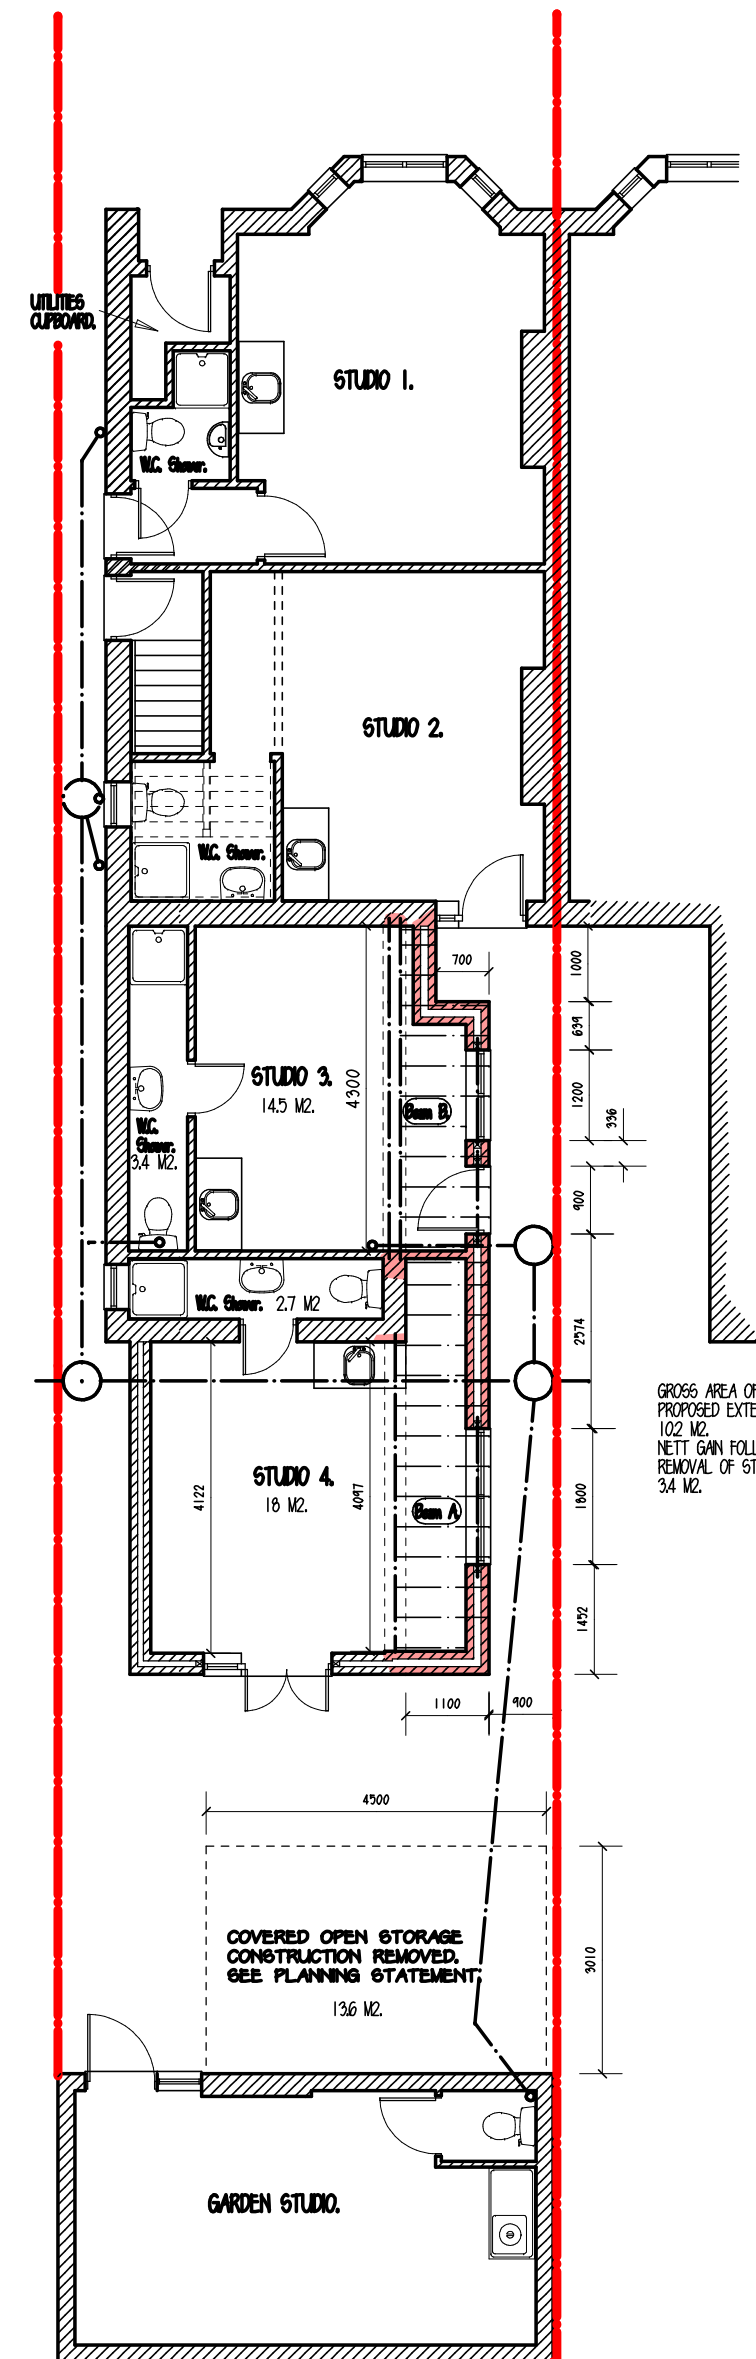

GROUND FLOOR SECTIONAL
PLAN.

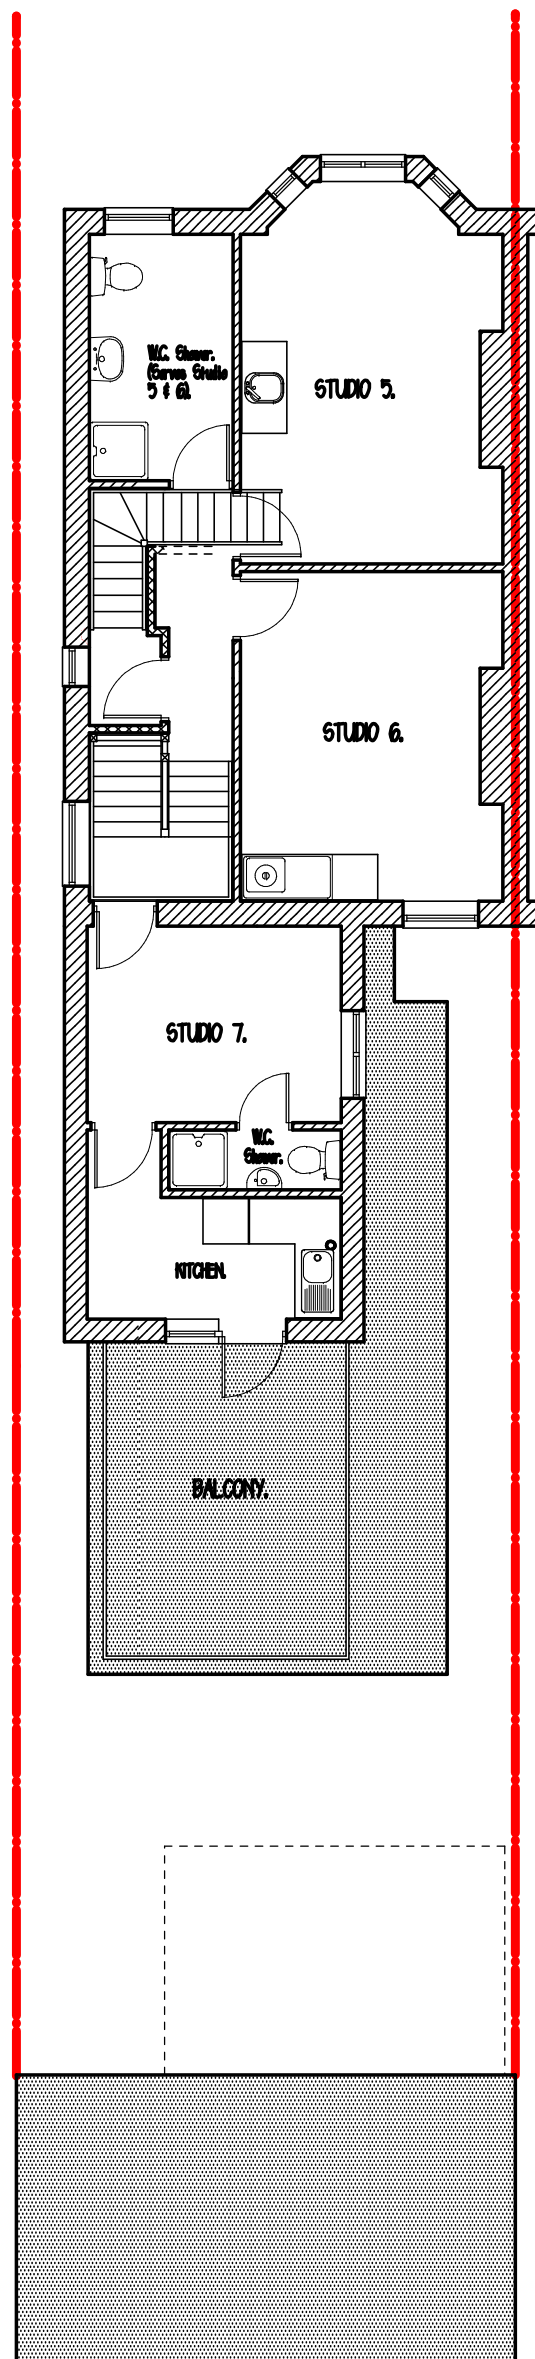

FIRST FLOOR SECTIONAL PLAN.

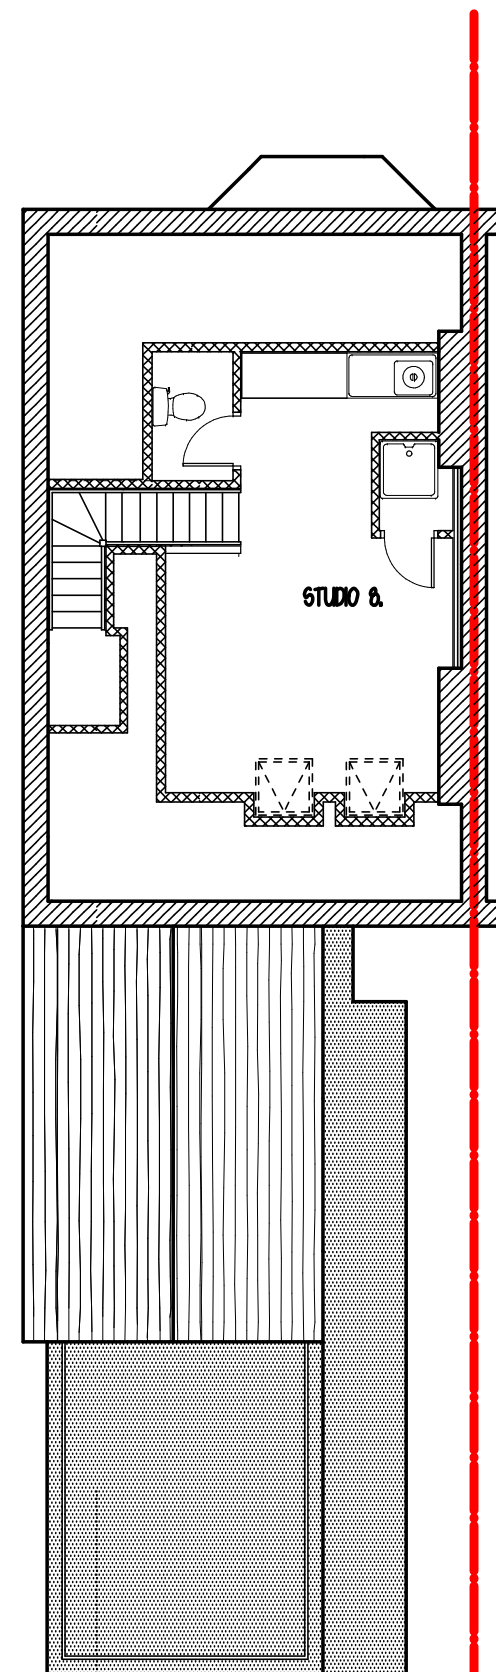

SECOND FLOOR (ROOF VOID)
SECTIONAL PLAN.



SIDE ELEVATION



REAR ELEVATION.



SIDE ELEVATION (PARTY WALL).

1:100 SCALE ILLUSTRATION.



R. A. Hollowood ICI/OB MBEng
R Hollowood Ltd
4 ALBANY MEWS
KINGSTON UPON THAMES
SURREY
KT2 5SL

Tel. M. 07956 655 226
E-Mail. rogerhollowood@gmail.com

DRAWING No.222006-2 - PROPOSED.

SCALES. 1:100 A 2 SHEET.

DATE 11/22

AMENDMENTS:

GROUND FLOOR REAR SINGLE STOREY EXTENSION - SIDE OF EXISTING TWO STOREY AND SINGLE STOREY BACK ADDITION - PURPOSE TO INCREASE THE FLOOR AREA OF UNITS 3 & 4 IN ORDER TO COMPLY WITH CAMDEN COUNCIL PRIVATE SECTOR HOUSING DEPT. STATUTORY REQUIREMENTS.
THE LOSS OF "GARDEN /AMENITY AREA" OFFSET BY REMOVAL OF " IMPROPERLY" ENCLOSED STORAGE BUILDING.
@ 2 RICHBOROUGH ROAD LONDON NW2 3LU.