


The existing window is a white double-glazed uPVC window. Please look at the attached photos for specification of design.

Existing Fourth Floor Plan
Scale 1:50 @A1 / 1:100 @A3

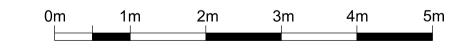



°PATALAB

15 Garrett Street London EC1Y 0TY

p: +44 (0)20 7253 2036 w: www.patalab.com e: info@patalab.com

DO NOT SCALE (except for planning use).
Use figured dimensions only for construction. ALL contractors are requested to check all dimensions on site before proceeding. All discrepancies to be notified in writing to PATALAB. Dimensions are in millimeters unless stated otherwise. All levels are in meters above AOD unless stated otherwise. No areas indicated, or areas calculated from this drawing should be used for valuation purposes or as the basis for development contracts. Copyright by PATALAB. All rights reserved including the right of reproduction in whole or part, in any form or media.

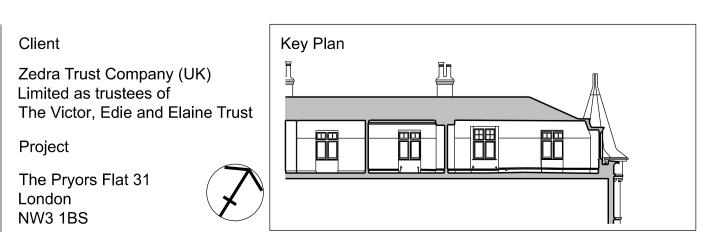

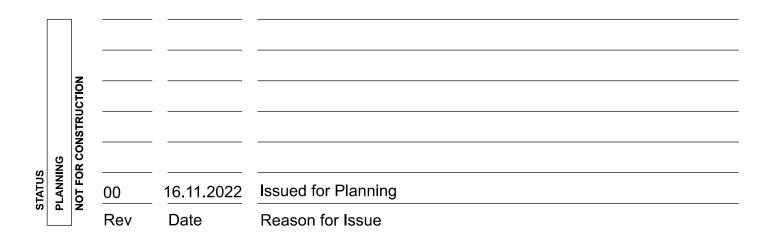

PATALAB

The Pryors Flat 31 **Existing Fourth Floor Plan**

Scale	1:50 / 1:100
Paper Size	A1 / A3
Date	16.11.2022

Project No Drawing No A1010b 00