



**KEY**

- ① ASHP
- ② Open slatted timber doors/screen

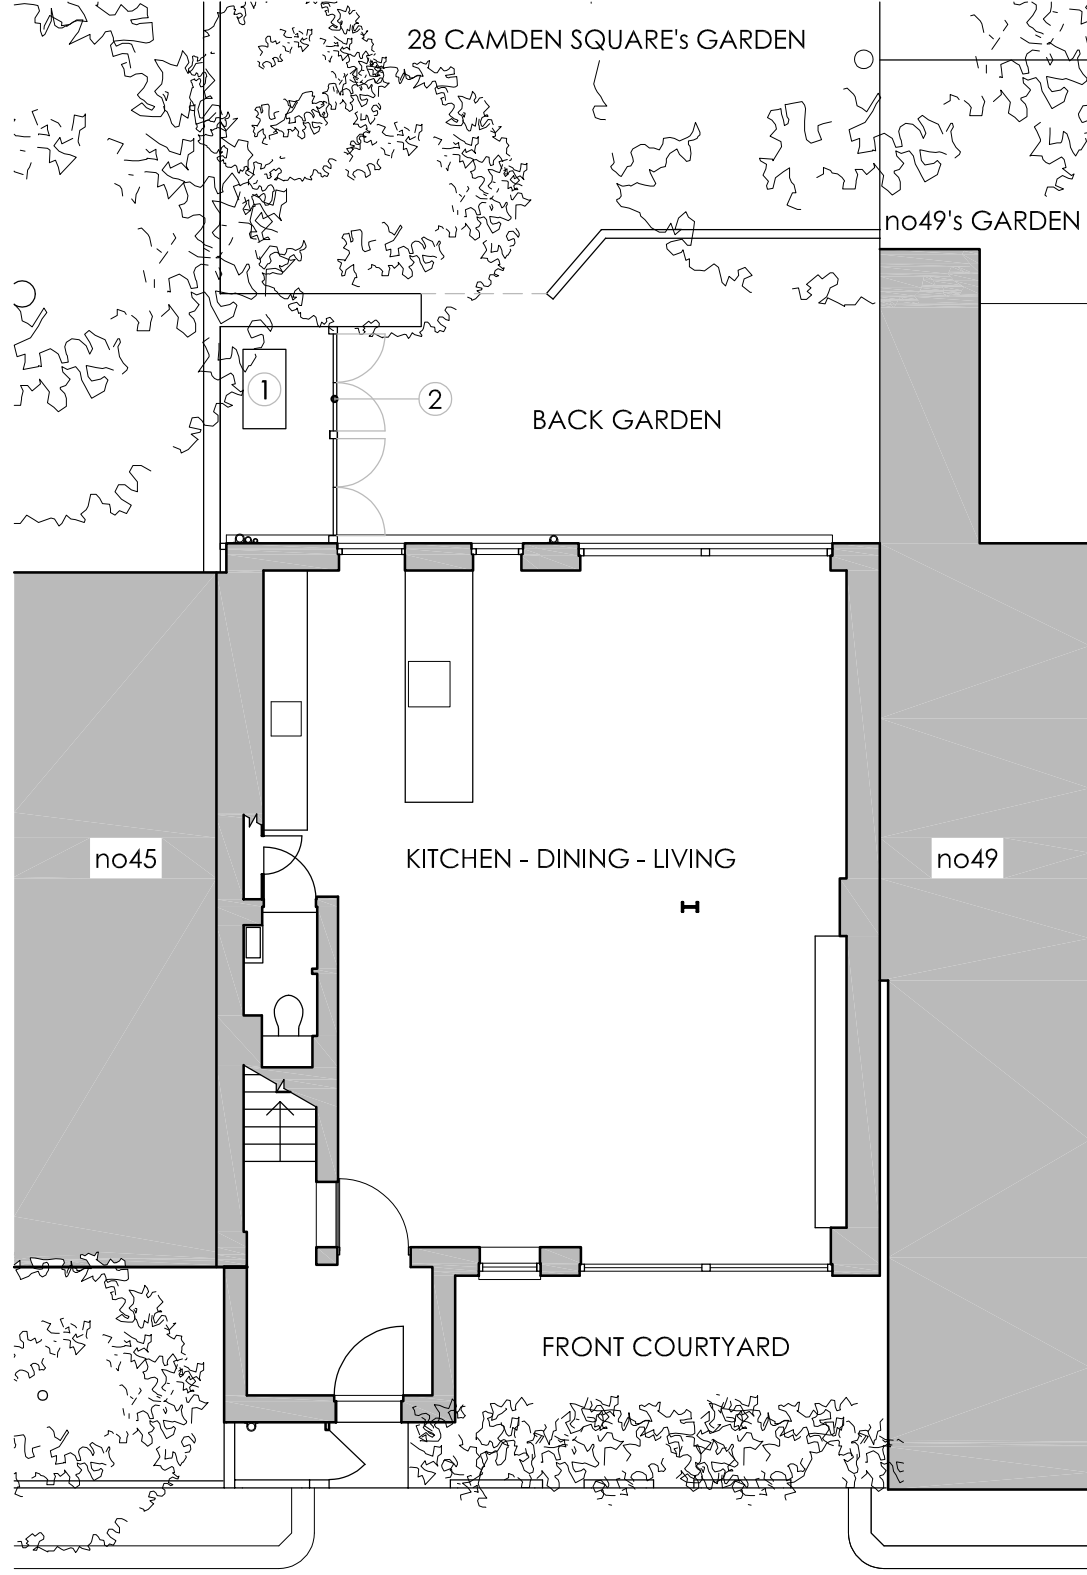

**GROUND FLOOR**

A

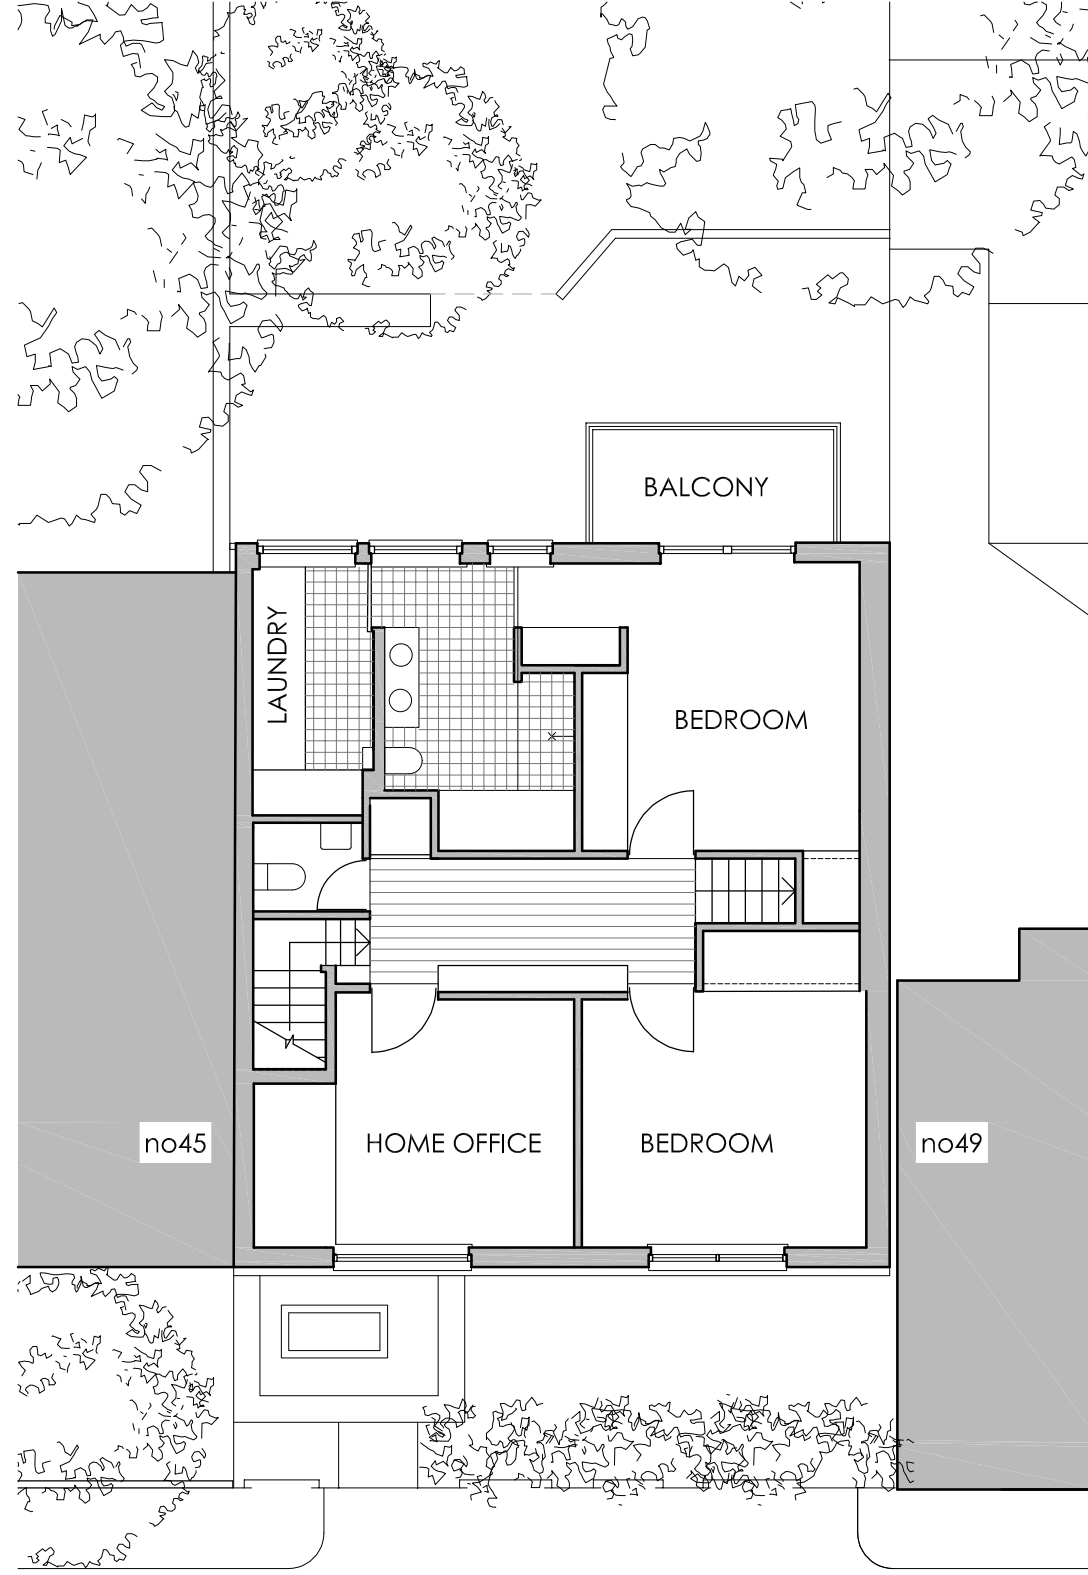

**FIRST FLOOR**

A

Drawing:  
Number:  
Title:  
Phase:  
Scale:

P-P-01  
**PROPOSED**  
**GROUND & FIRST FLOOR PLANS**  
PLANNING  
1:100 @ A3

Revision: Issue Date: Comments:

A 28.07.2022 ASHP moved to back garden.  
17.05.2022 -

Project:

Client: Ilse and Mischa Weiss-Iijn


Address:

47 Murray Mews  
London, NW1 9RH

**EDWARDS RENSEN ARCHITECTS**

www.edwards-rensens-architects.co.uk 020 3227 0122

0 1m 5m

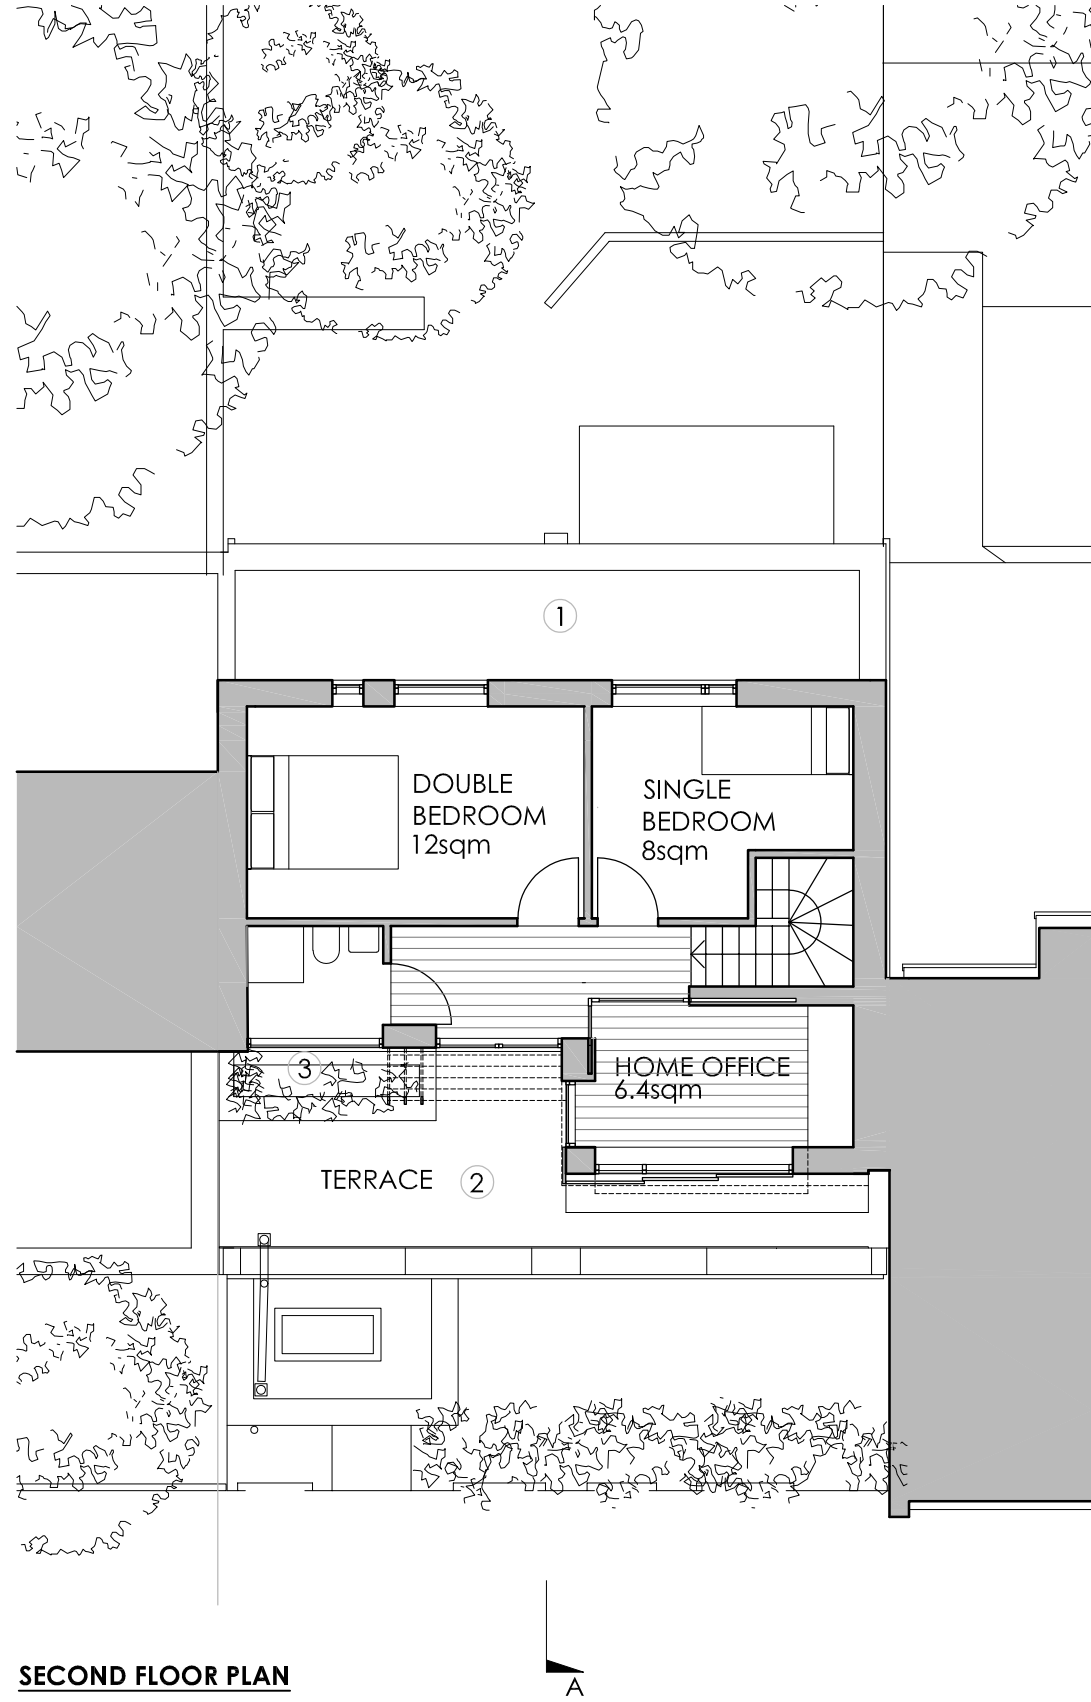

**KEY**

- ① Grey roofing membrane
- ② Composite timber decking
- ③ Planter
- ④ Solar panel
- ⑤ Light grey traditional standing seam zinc
- ⑥ Sloping rooflight set into roof
- ⑦ Wire trellis

Drawing: P-P-02  
 Number: **PROPOSED**  
 Title: **SECOND FLOOR & ROOF PLANS**  
 Phase: PLANNING  
 Scale: 1:100 @ A3

Revision: Issue Date: Comments:  
 B 28.10.2022 Changes as requested by conservation officer.  
 A 28.07.2022 ASHP moved to back garden.  
 - 17.05.2022 -

Project: Ilse and Mischa Weiss-lijn  
 Client: Ilse and Mischa Weiss-lijn  
 Address: 47 Murray Mews  
 London, NW1 9RH

www.edwards-rensen-architects.co.uk 020 3227 0122  
**EDWARDS RENSEN ARCHITECTS**  
 0 1m 5m




**KEY**

- ① Mid grey zin panel
- ② Dark grey powder coated window to match existing

Drawing: P-P-03  
 Number: **PROPOSED**  
 Title: **SECTION A**  
 Phase: PLANNING  
 Scale: 1:100 @ A3

Revision: Issue Date: Comments:  
 A 28.10.2022 Changes as requested by conservation officer.  
 17.05.2022 -

Project: Ilse and Mischa Weiss-Iijn  
 Client: Ilse and Mischa Weiss-Iijn  
 Address: 47 Murray Mews  
 London, NW1 9RH

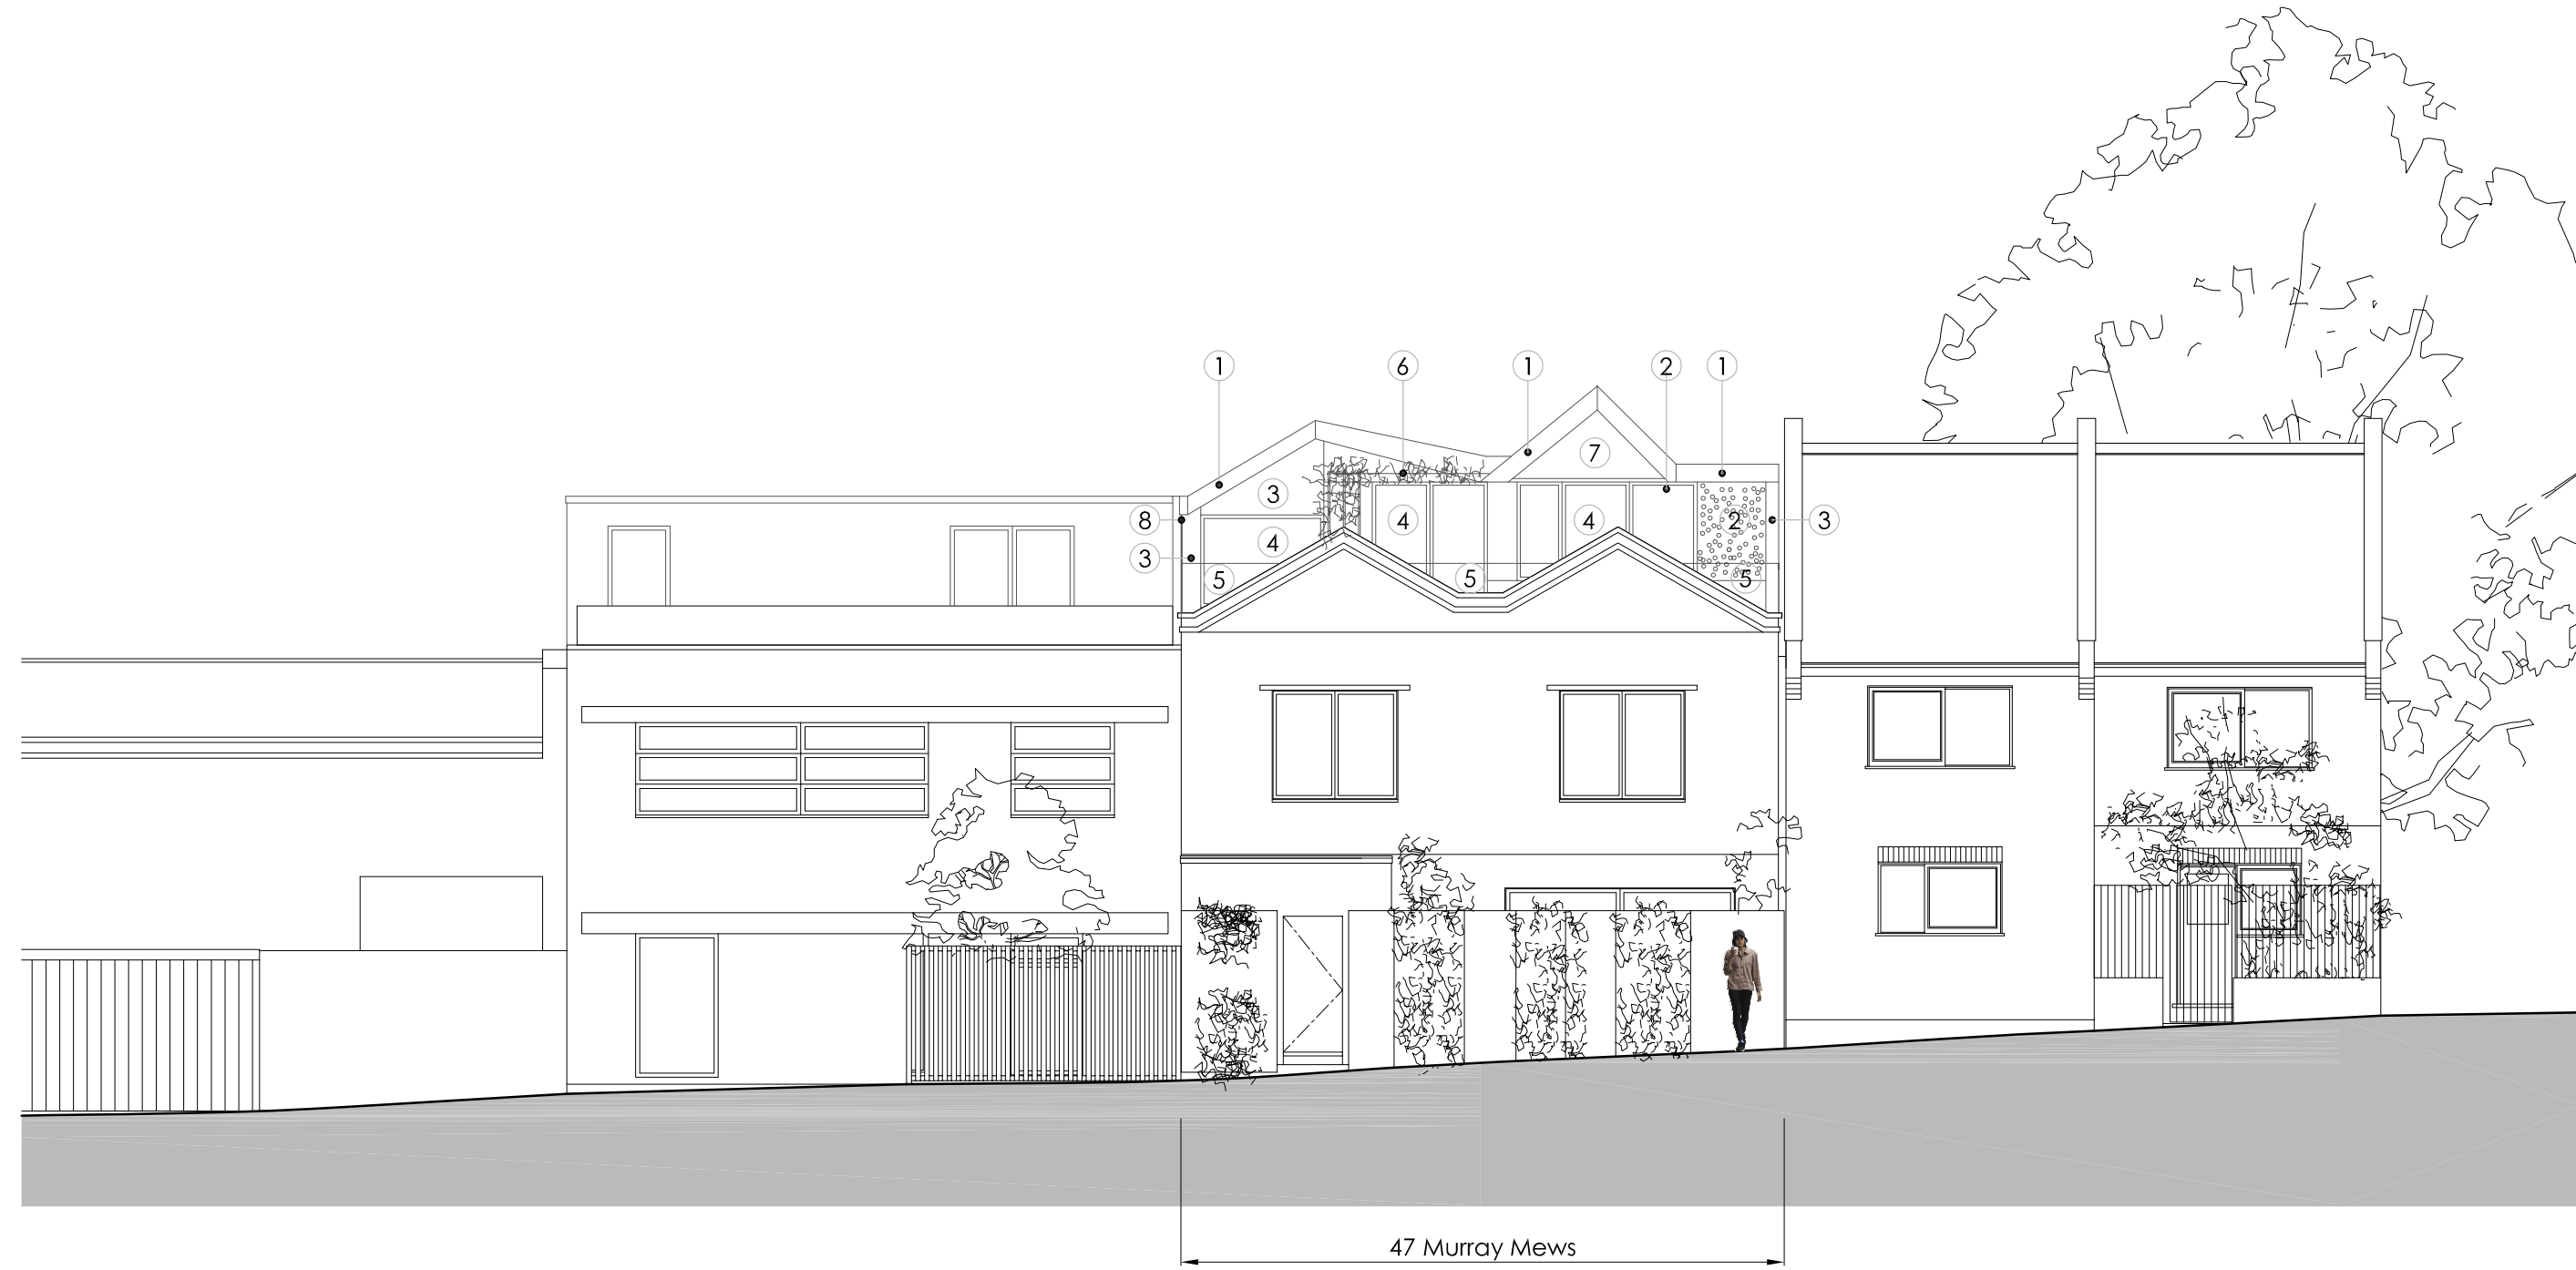

**KEY**

- ① Pale grey zinc roof edge
- ② Mid grey perforated metal panel
- ③ Mid grey zinc panel
- ④ Dark grey powder coated window/door to match existing
- ⑤ Glass balustrade
- ⑥ Wire trellis
- ⑦ Clear glazing
- ⑧ Obscured glass privacy screen

47 Murray Mews



PLEASE ALSO SEE THE 3D MODEL IN THE DESIGN STATEMENT



Drawing: \_\_\_\_\_ Project: Ise and Mischa Weiss-Iijn  
 Number: P-P-04 Client: Ise and Mischa Weiss-Iijn  
 Title: **PROPOSED FRONT ELEVATION** PLANNING Address: 47 Murray Mews  
 Phase: \_\_\_\_\_ London, NW1 9RH  
 Scale: 1:100 @ A3  
 Revision: Issue Date: Comments:  
 B 28.10.2022 Changes as requested by conservation officer.  
 A 28.07.2022 Obscured glass privacy screen labeled.  
 - 17.05.2022 -  
**EDWARDS RENSEN ARCHITECTS**  
 www.edwards-rensens-architects.co.uk 020 3227 0122



PLEASE ALSO SEE THE 3D MODEL IN THE DESIGN STATEMENT


**KEY**

- ① Pale grey zinc roof edge
- ② Powder coated window to match existing
- ③ Mid grey zinc panel
- ④ Painted steel fins (balustrade)
- ⑤ ASHP behind existing bamboo hedge


Drawing: P-P-05  
 Number: **PROPOSED**  
 Title: **BACK ELEVATION**  
 Phase: PLANNING  
 Scale: 1:100 @ A3

Revision: Issue Date: Comments:  
 B 28.10.2022 Changes as requested by conservation officer.  
 A 28.07.2022 ASHP moved to back garden.  
 - 17.05.2022 -

Project: Ise and Mischa Weiss-Iijn  
 Client: Ise and Mischa Weiss-Iijn  
 Address: 47 Murray Mews  
 London, NW1 9RH

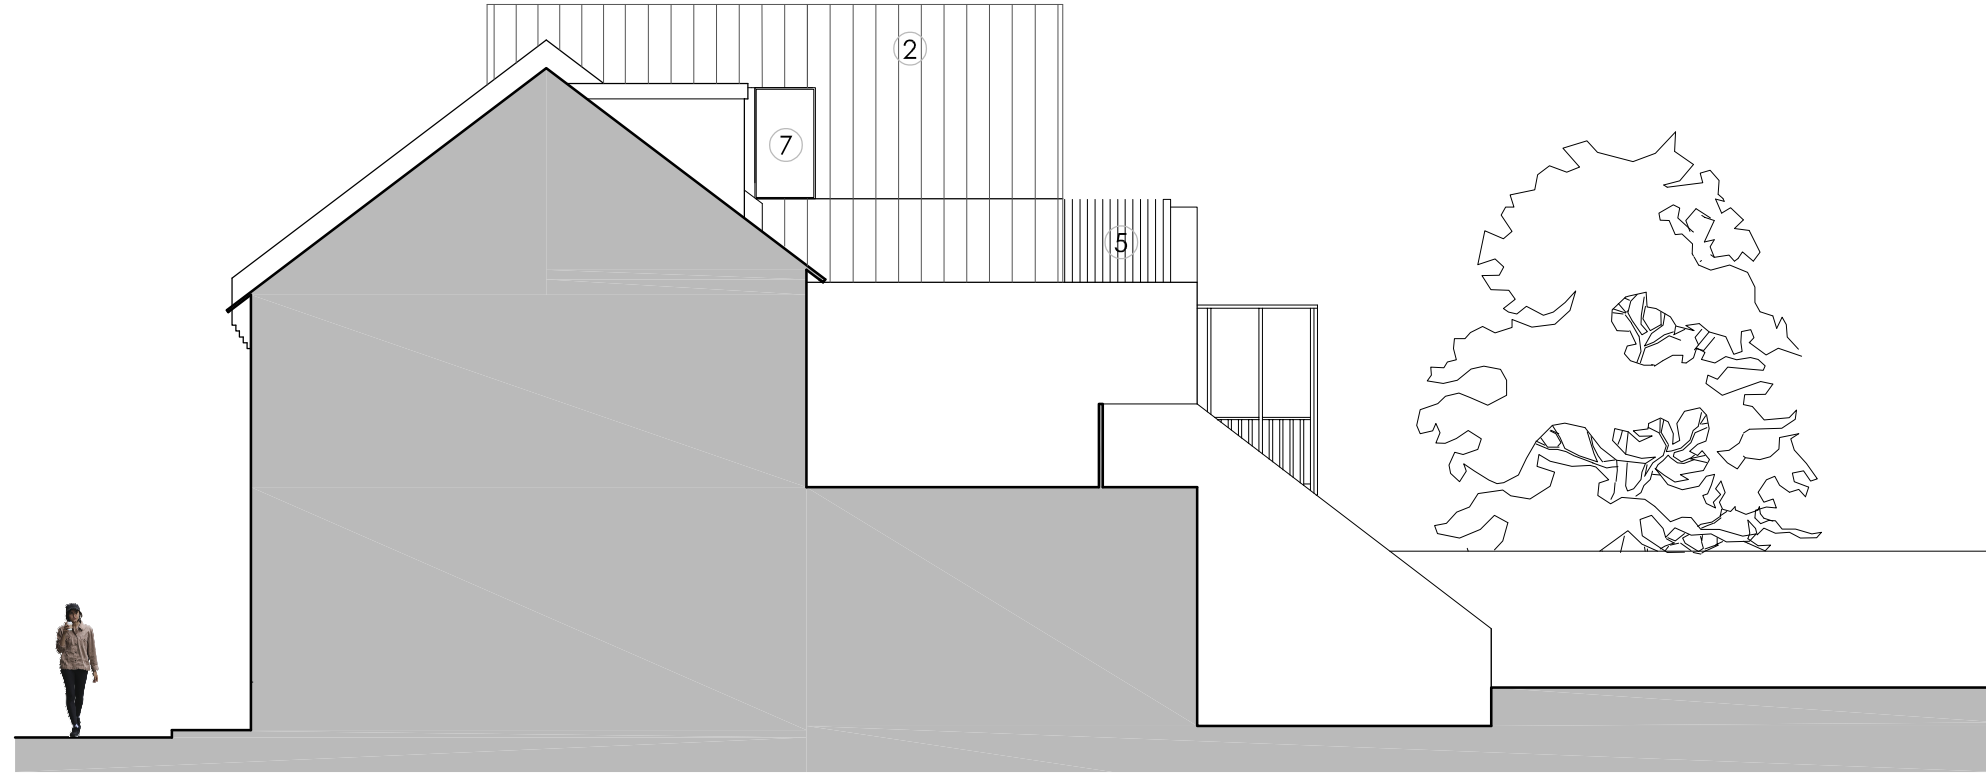

**SIDE ELEVATION FACING NO.49**

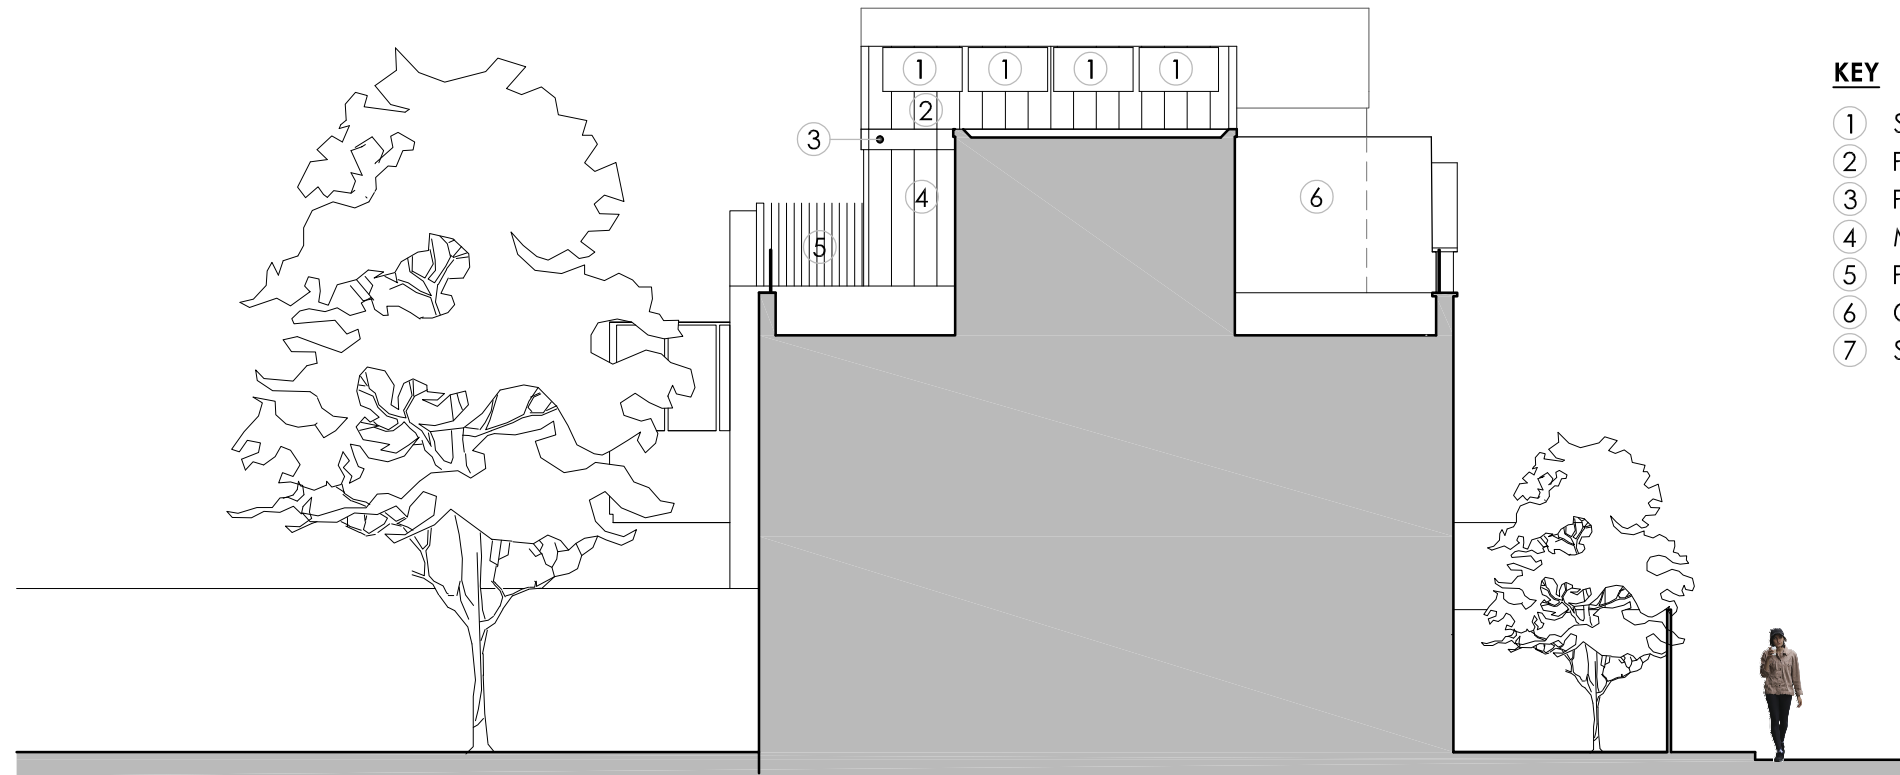

**SIDE ELEVATION FACING NO.45**

**KEY**

- ① Solar panel
- ② Pale grey traditional standing seam zinc
- ③ Pale grey zinc gutter
- ④ Mid grey zinc panel
- ⑤ Painted steel fins (balustrade)
- ⑥ Obscured glass privacy screen
- ⑦ Sloping rooflight set into roof