


- NOTES:
1. ALL DIMENSIONS IN MM UNLESS OTHERWISE STATED
 2. THIS DRAWING IS TO BE READ IN CONJUNCTION WITH ALL RELEVANT CONTRACT DOCUMENTS
 3. THIS DRAWING IS TO BE READ IN CONJUNCTION WITH ALL ENGINEER'S DRAWINGS
 4. DO NOT SCALE FROM THIS DRAWING
 5. REPORT ANY ERRORS, CONTRADICTIONS, & OMISSIONS TO THE ARCHITECT AS SOON AS POSSIBLE
 6. WHEN THIS DRAWINGS IS ISSUED IN DWG FORMAT IT IS AN UNCONTROLLED VERSION ISSUED TO ENABLE THE RECIPIENT TO PREPARE THEIR OWN DRAWINGS FOR WHICH THEY ARE SOLELY RESPONSIBLE. IT IS BASED ON BACKGROUND INFORMATION CURRENT AT TIME OF ISSUE. BEN ADAMS ARCHITECTS ACCEPTS NO LIABILITY FOR ANY SUCH ALTERATIONS OR ADDITIONS TO OR DISCREPANCIES ARISING OUT OF CHANGES TO SUCH BACKGROUND INFORMATION WHICH OCCUR AFTER IT IS ISSUED BY BEN ADAMS ARCHITECTS.

KEY:


REV.	DATE	DESCRIPTION
-	02.09.2022	ISSUED FOR PLANNING

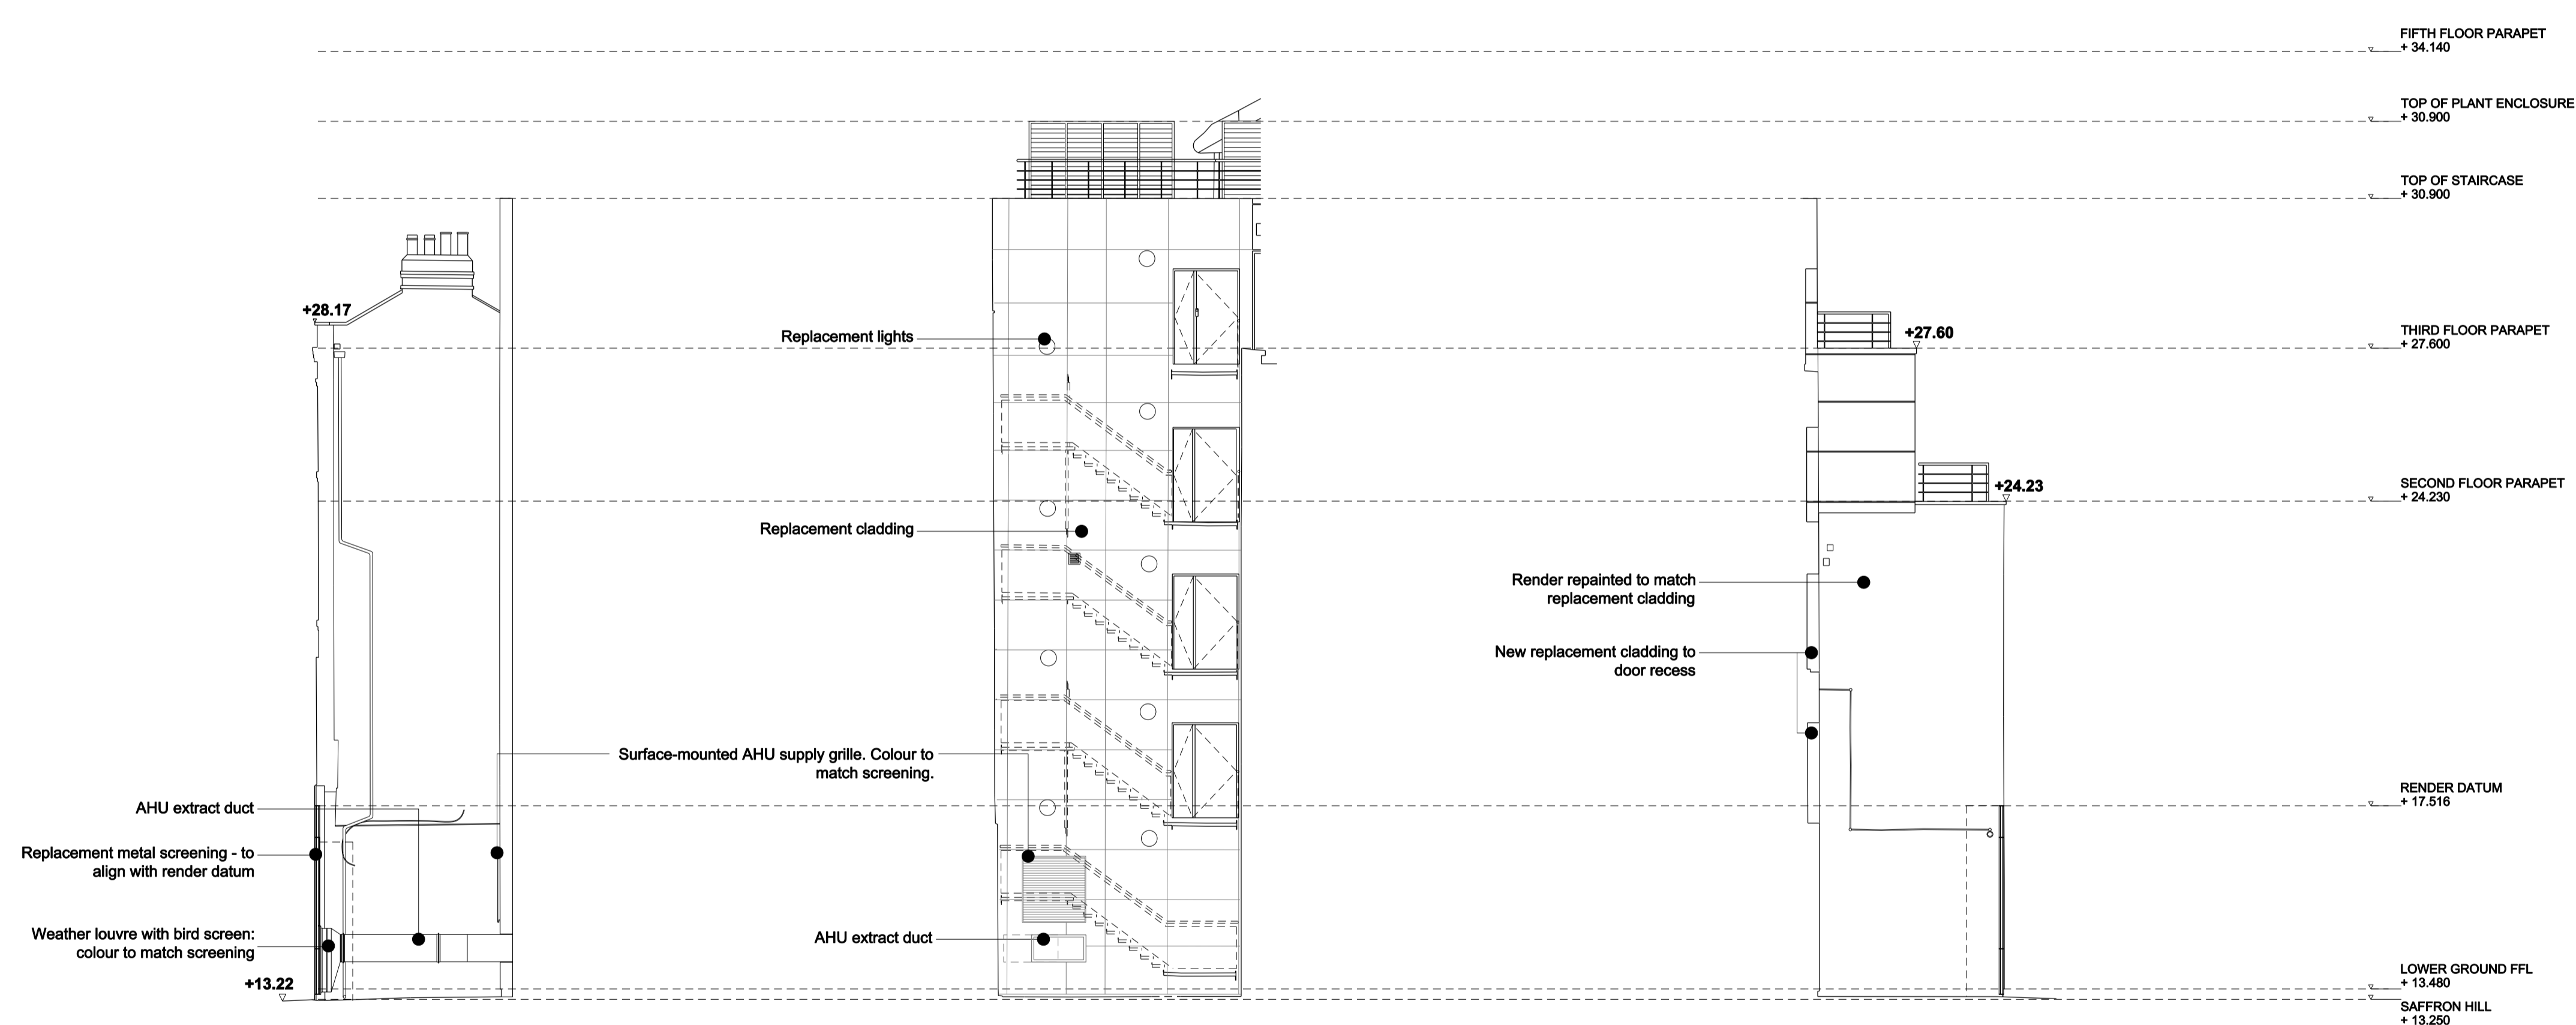


01. SIDE ELEVATION - PROPOSED THE ONE TUN PUB

02. REAR ELEVATION - PROPOSED

03. SIDE ELEVATION - PROPOSED

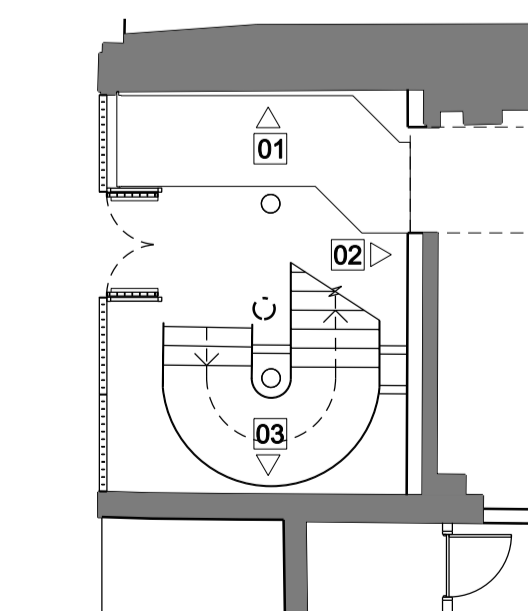

04. LOWER GROUND FLOOR PLAN - PROPOSED

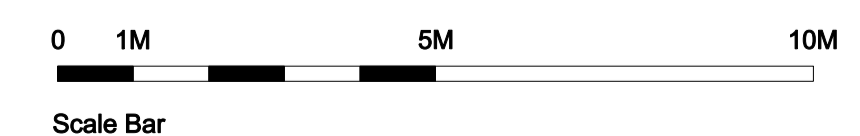

Ben Adams Architects

Third Floor
97 Southwark Street
London SE1 0JF

T 020 7633 0000
benadamsarchitects.co.uk
info@benadamsarchitects.co.uk

JOB NO: 22-005

SCALE: 1:200 @ A3 1:100 @ A1

STAGE: PLANNING

DRAWING NAME: STAIR ALCOVE - PROPOSED ELEVATIONS

PROJECT NAME: SAFFRON HOUSE

DRAWING NO: P402/-