



NORTH

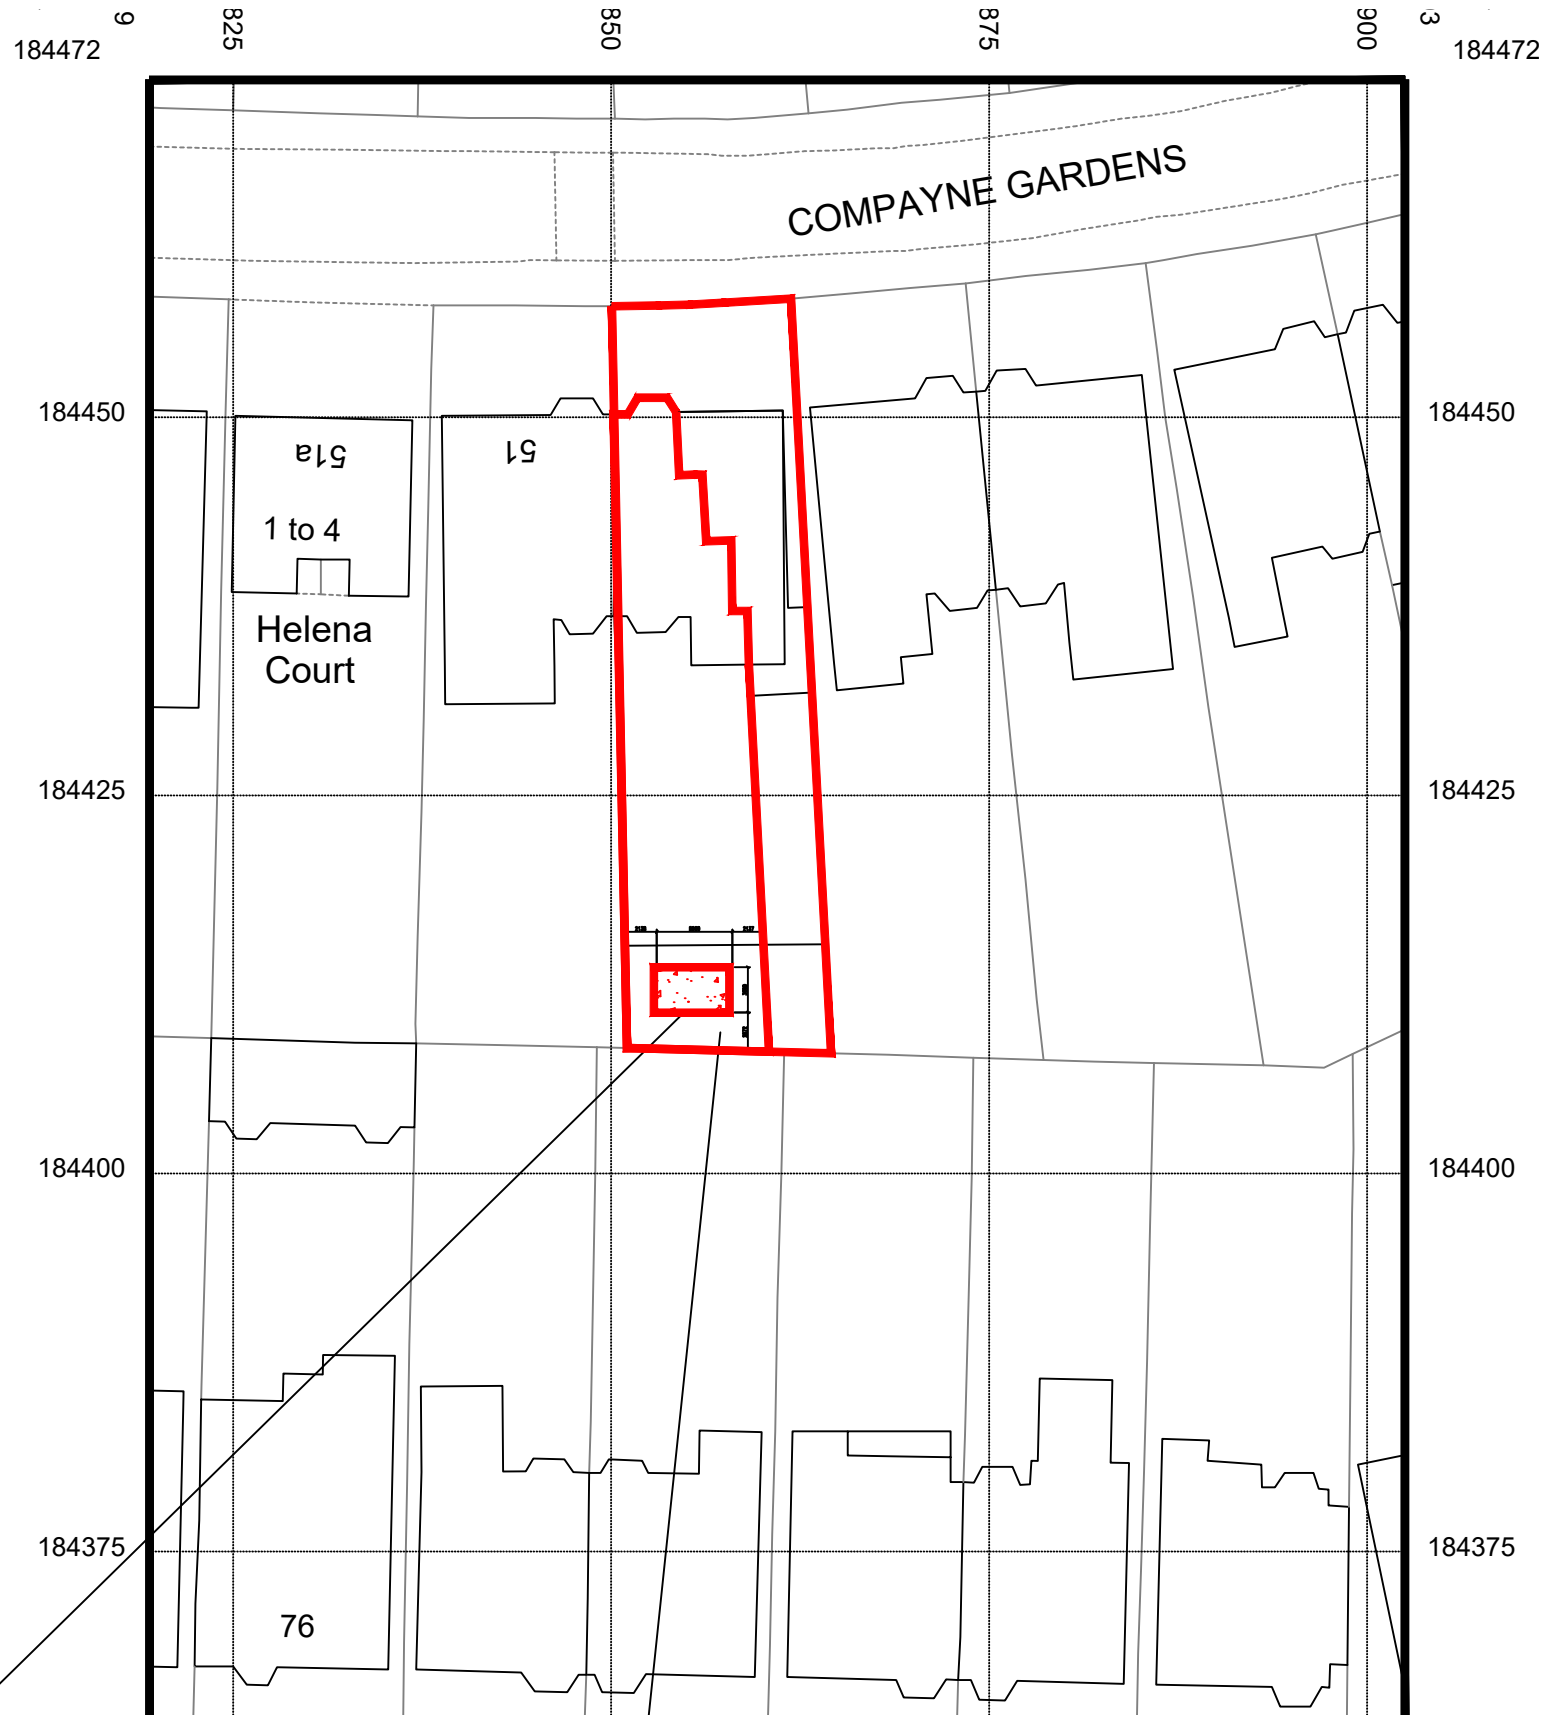

 GARDEN ROOM

EXISTING CONCRETE SLAB

SITE & BLOCK PLAN
SCALE 1:500

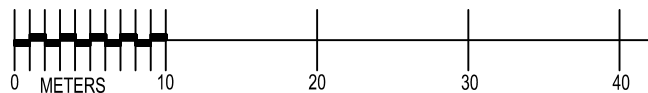

© Crown copyright 2022 Ordnance Survey 100053143

elton &
ASSOCIATES
ARCHITECTURAL SERVICES

ELTON & ASSOCIATES ARCHITECTURAL SERVICES
18, ASKEW DRIVE SPENCERS WOOD READING RG7 1HG
Telephone: (0)7400-832-387
e-mail: grahame.elton@gmail.com

In association with

Client

Project

49A Compayne Gardens
London NW6 3DB

GENERAL NOTES

DO NOT SCALE DRAWINGS UNLESS FOR PLANNING PURPOSES.
DOCUMENTED DIMENSIONS SHALL BE TAKEN IN PREFERENCE TO SCALED DIMENSIONS.
CONTRACTOR TO VERIFY ALL DIMENSIONS ON SITE.
ALL DIMENSIONS ARE TO BE CHECKED ON SITE PRIOR TO COMMENCING ANY WORK OR SHOP DRAWINGS.
ANY DISCREPANCIES OCCURRING IN THESE DRAWINGS MUST BE REFERRED TO THIS OFFICE PRIOR TO COMMENCING ANY WORK OR THE CONTRACTOR OR SUB-CONTRACTOR SHALL BEAR THE FULL RESPONSIBILITY FOR THE SAME.
ALL DESIGNS ARE THE SOLE PROPERTY OF ELTON & ASSOCIATES LTD. AND MAY NOT BE USED WITHOUT THEIR WRITTEN APPROVAL.
ALL CONSTRUCTION AND FINISHES TO COMPLY WITH STATUTORY FIRE REGULATIONS APPLICABLE TO THE CITY AND COUNTRY WHERE THE PROJECT IS LOCATED.

1		
2		
3		
4		

Project Director **GJSE**

Drawn by

Checked by **GJSE**

Scale **AS INDICATED**

Date **04 JULY 2022**

Drawing Title
SITE PLAN

Project No.

Drawing No.

PP-002