
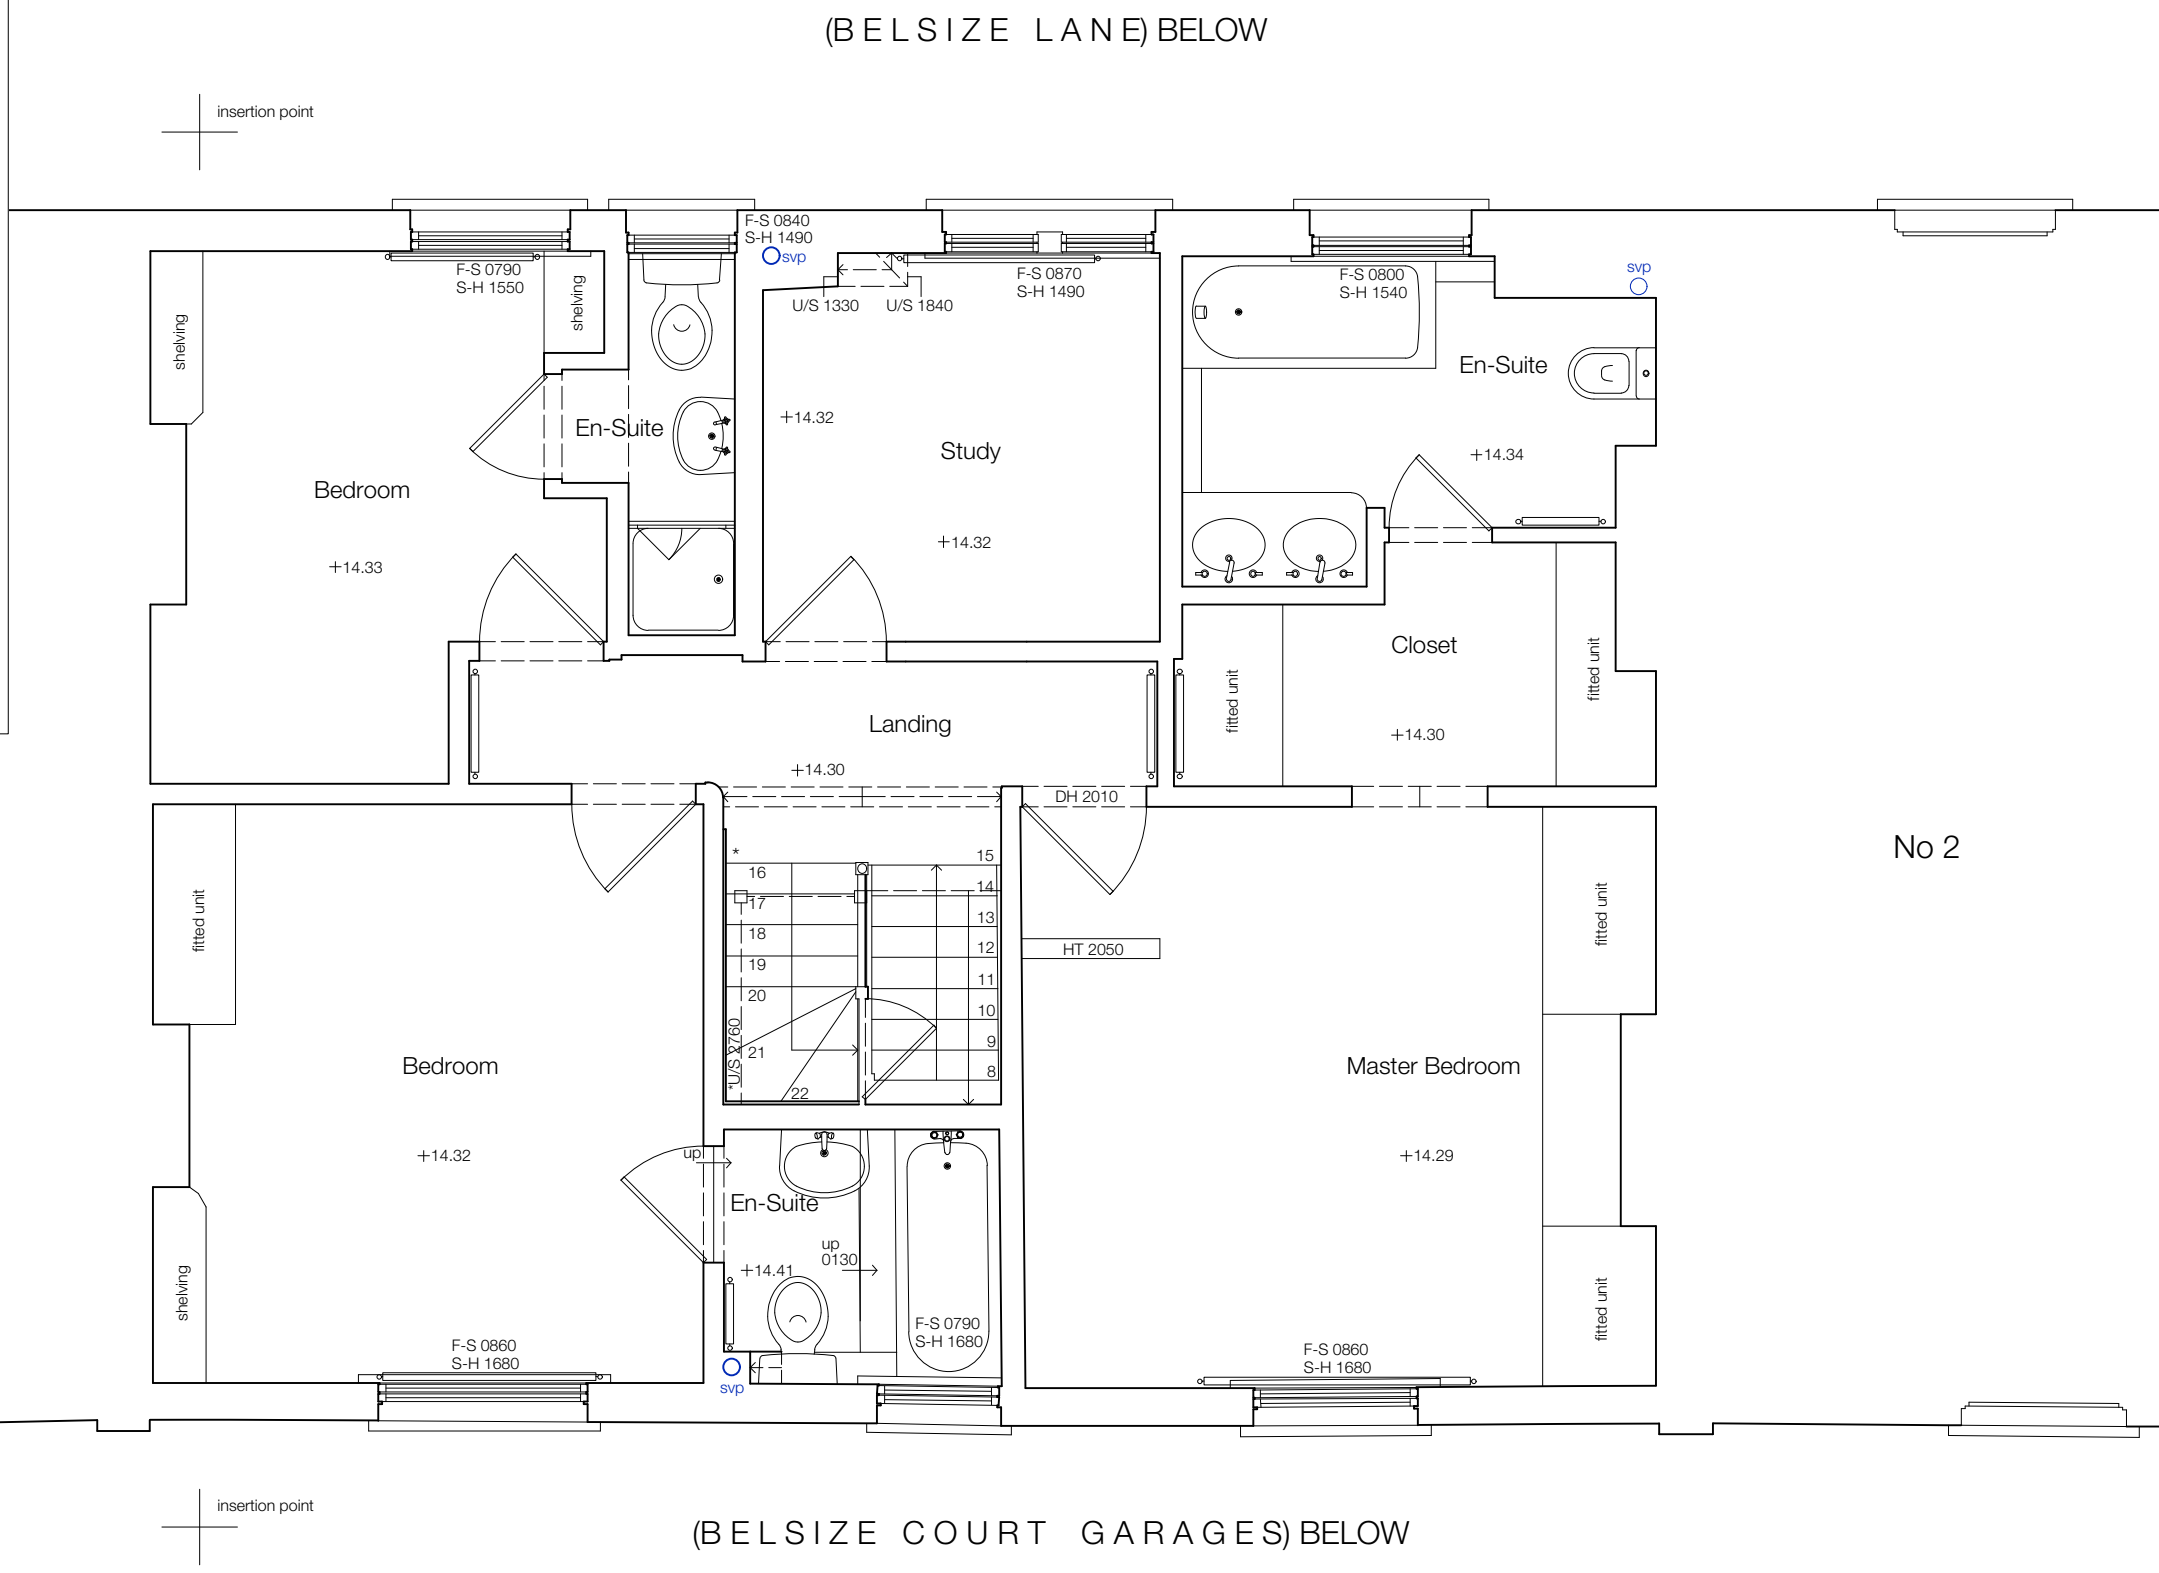


- KEY:**
- ▽ Floor Level
 - △ Ceiling Level
 - svp Soil and Vent Pipe
 - rwp Rain Water Pipe
 - ic Inspection Cover
 - cl Cover Level
 - u/s Underside Height
 - BH 2000 Beam Height
 - AH 2500 Arch Head
 - SPR 1800 Spring Point
 - FS 0780 Floor to Sill
 - SH 1850 Sill to Head
 - Drainage
 - - - Boundary Line
 - - - Above
 - New Structure(130mm)/Insulation(215mm)
 - Joinery
 - Free-standing Furniture
 - Radiator
 - ⊙ Section Marker

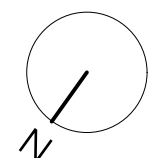

TITLE: First Floor Plan (pre-existing)	NO: E110	REV: PL1	DATE: 29 September 2022
PROJECT: 4 Belsize Court Garages, London	PAPER: A3	SCALE: 1:50	
SANYA POLESCUK ARCHITECTS 8a BELSIZE COURT GARAGES LONDON NW3 5AJ T:0207 431 8580 e-mail:enquiries@poleskukarchitects.com			