




EXISTING 1:50

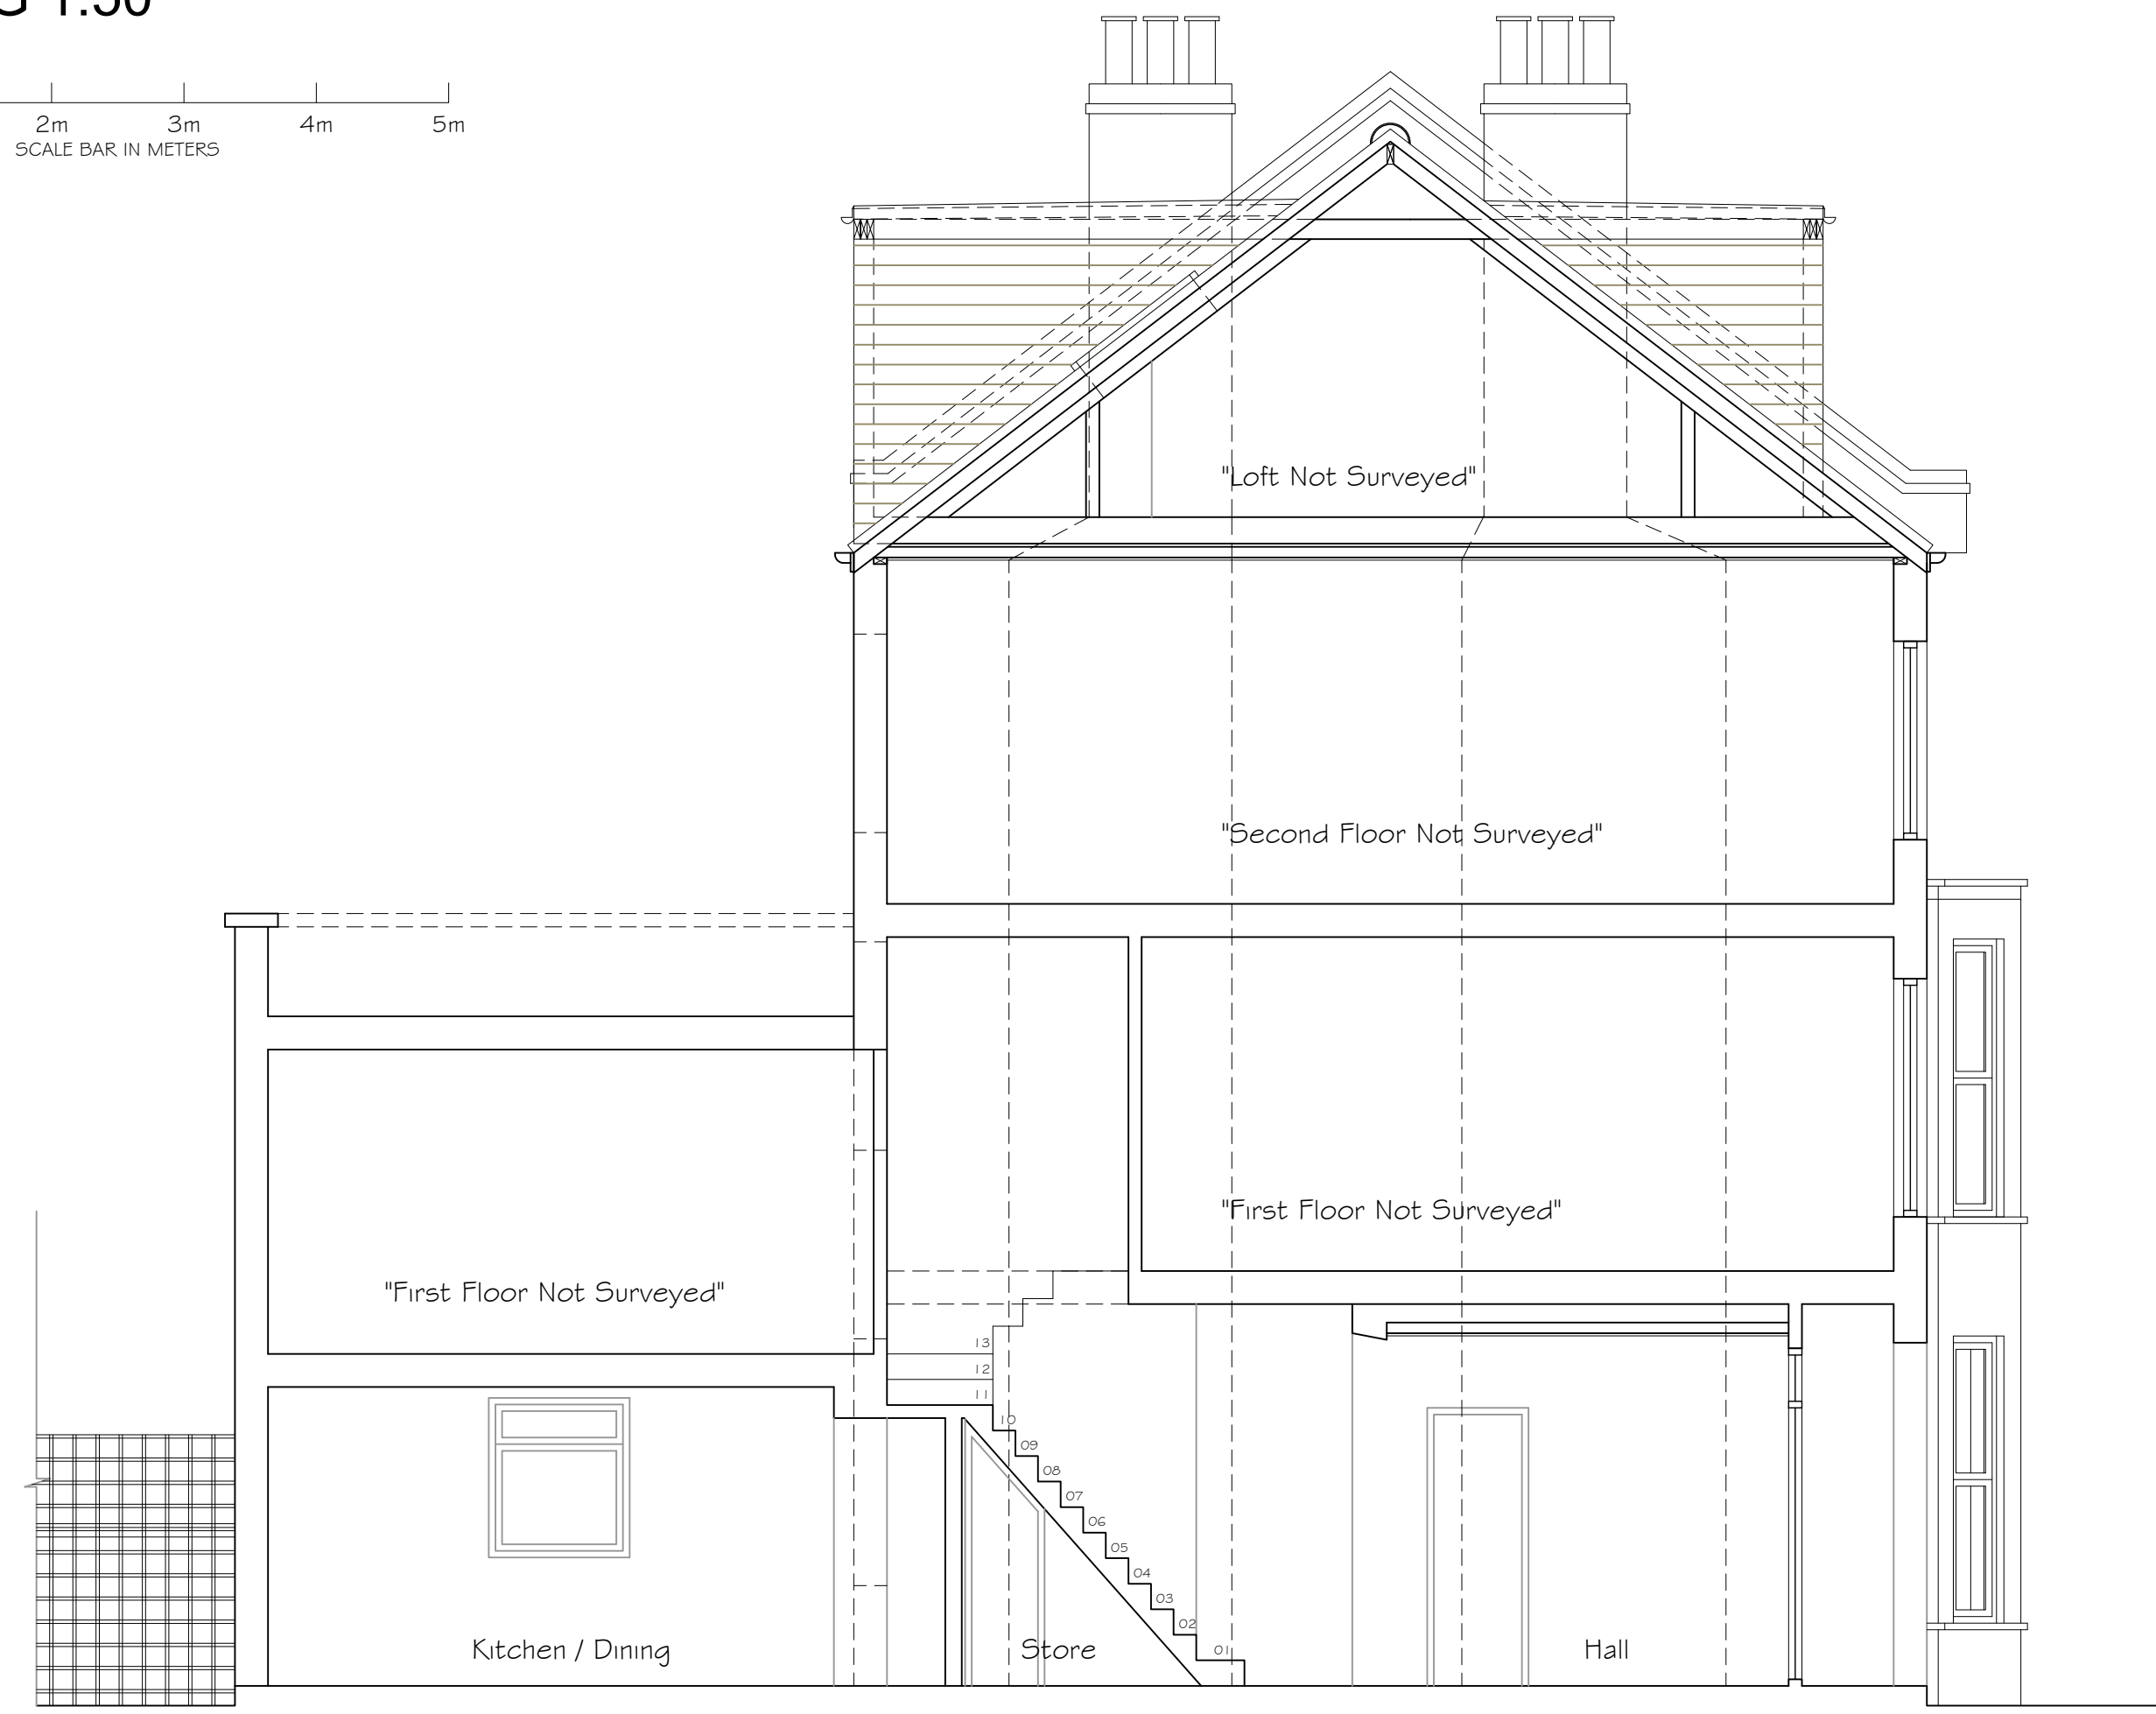

EXISTING SECTION A - A

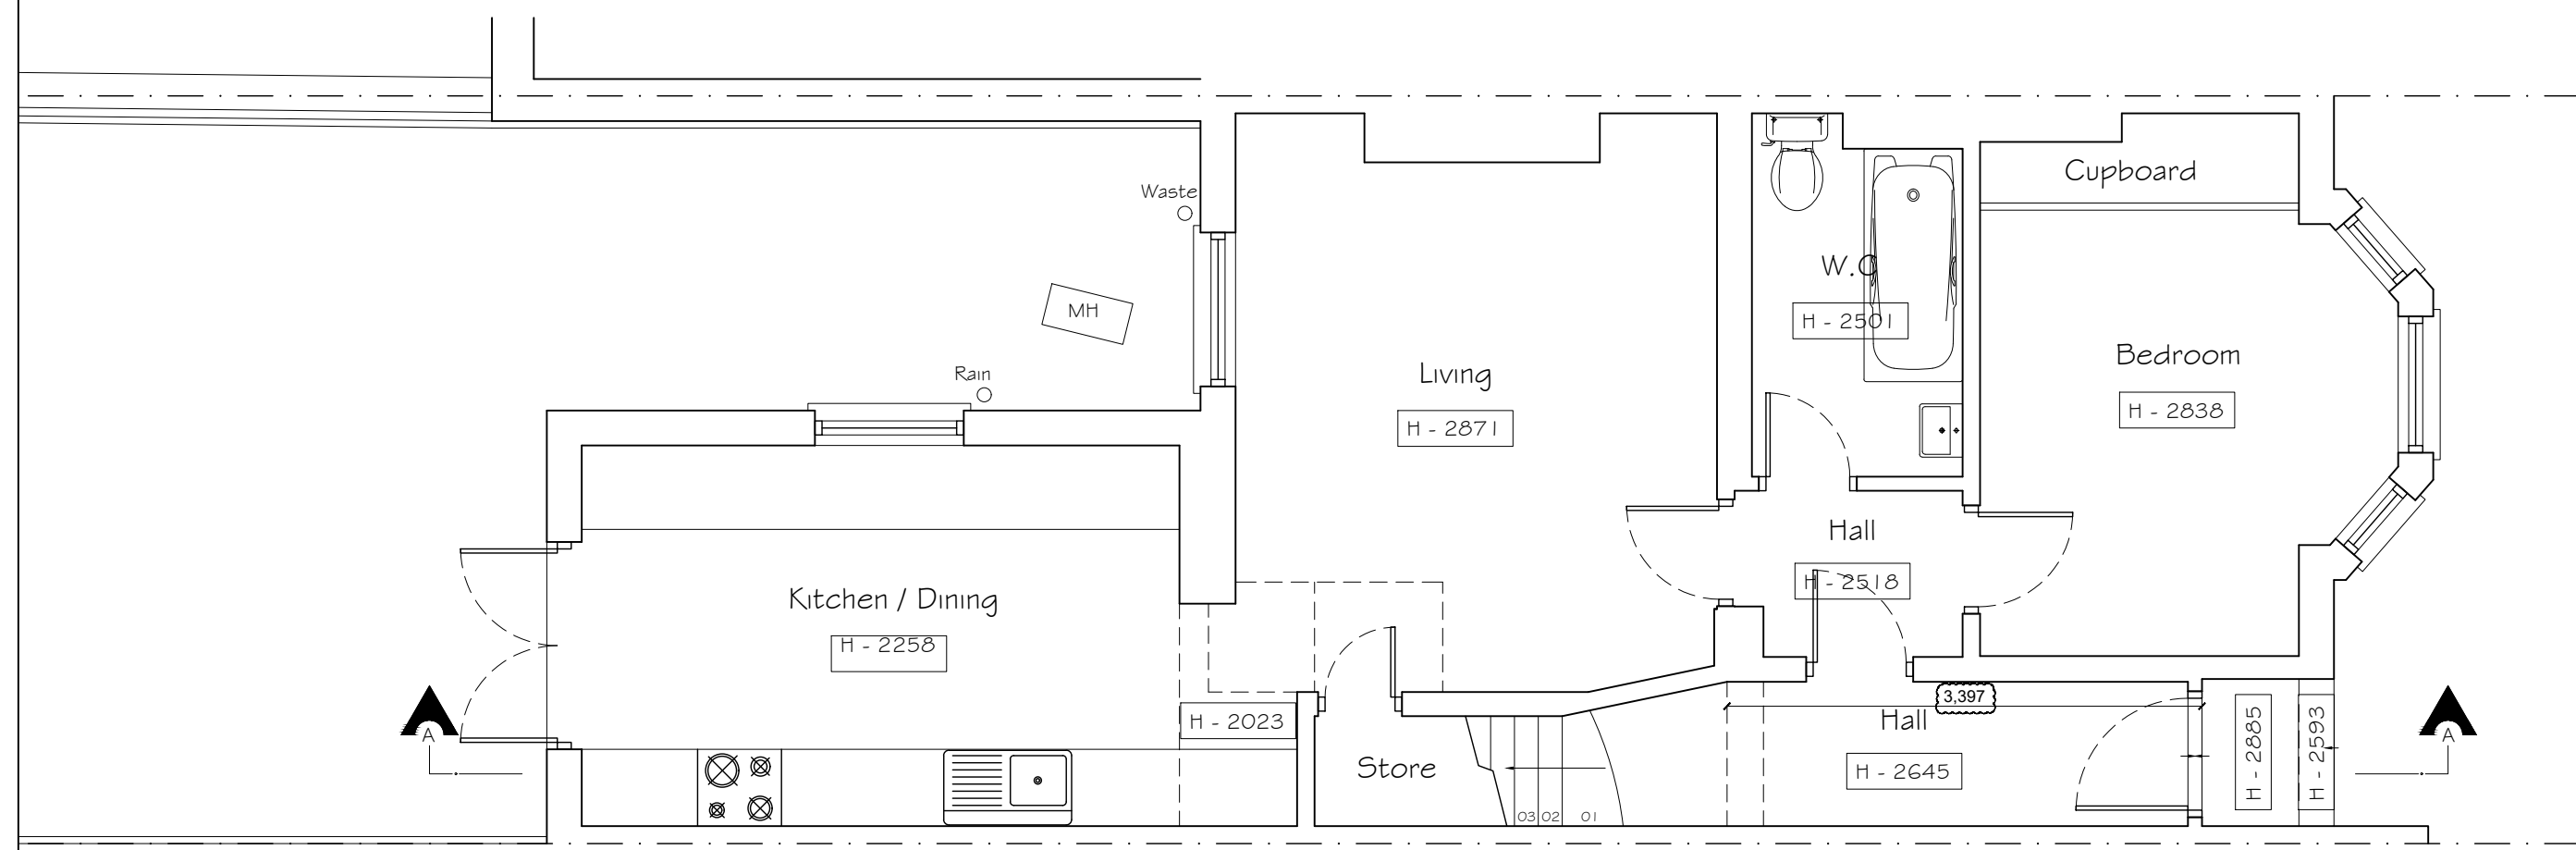

EXISTING GROUND FLOOR PLAN

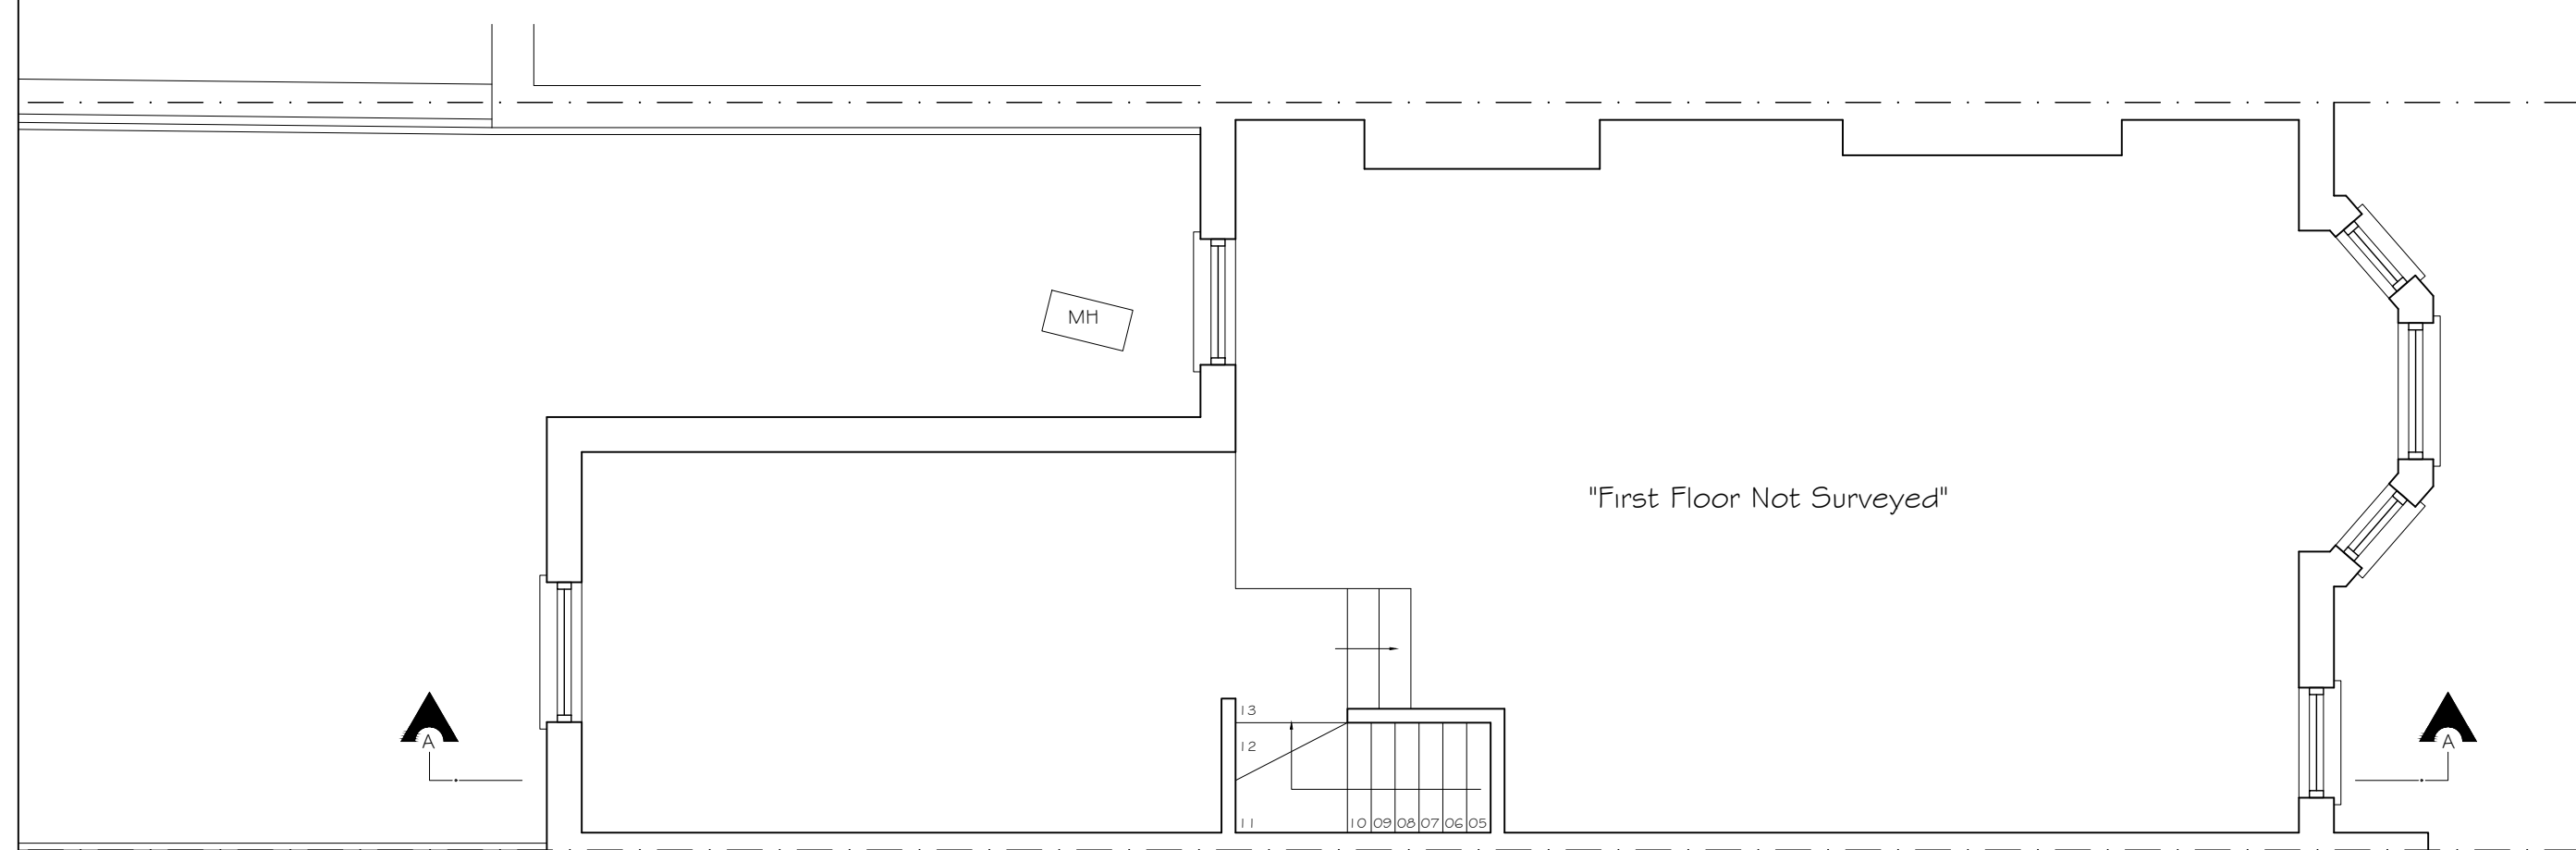


EXISTING FIRST FLOOR PLAN


EXISTING 1:100




EXISTING FRONT ELEVATION

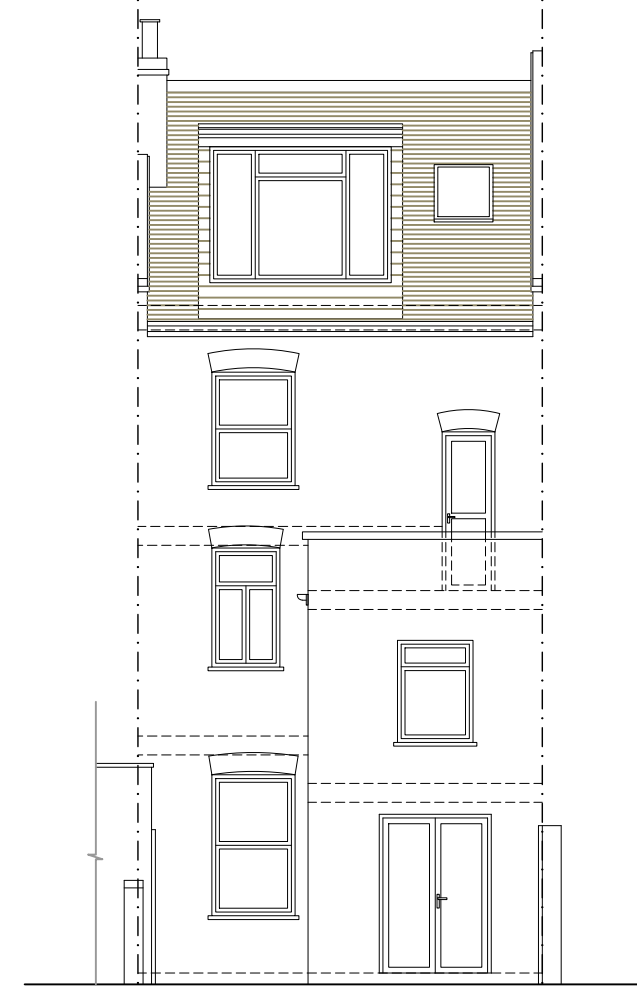


EXISTING REAR ELEVATION

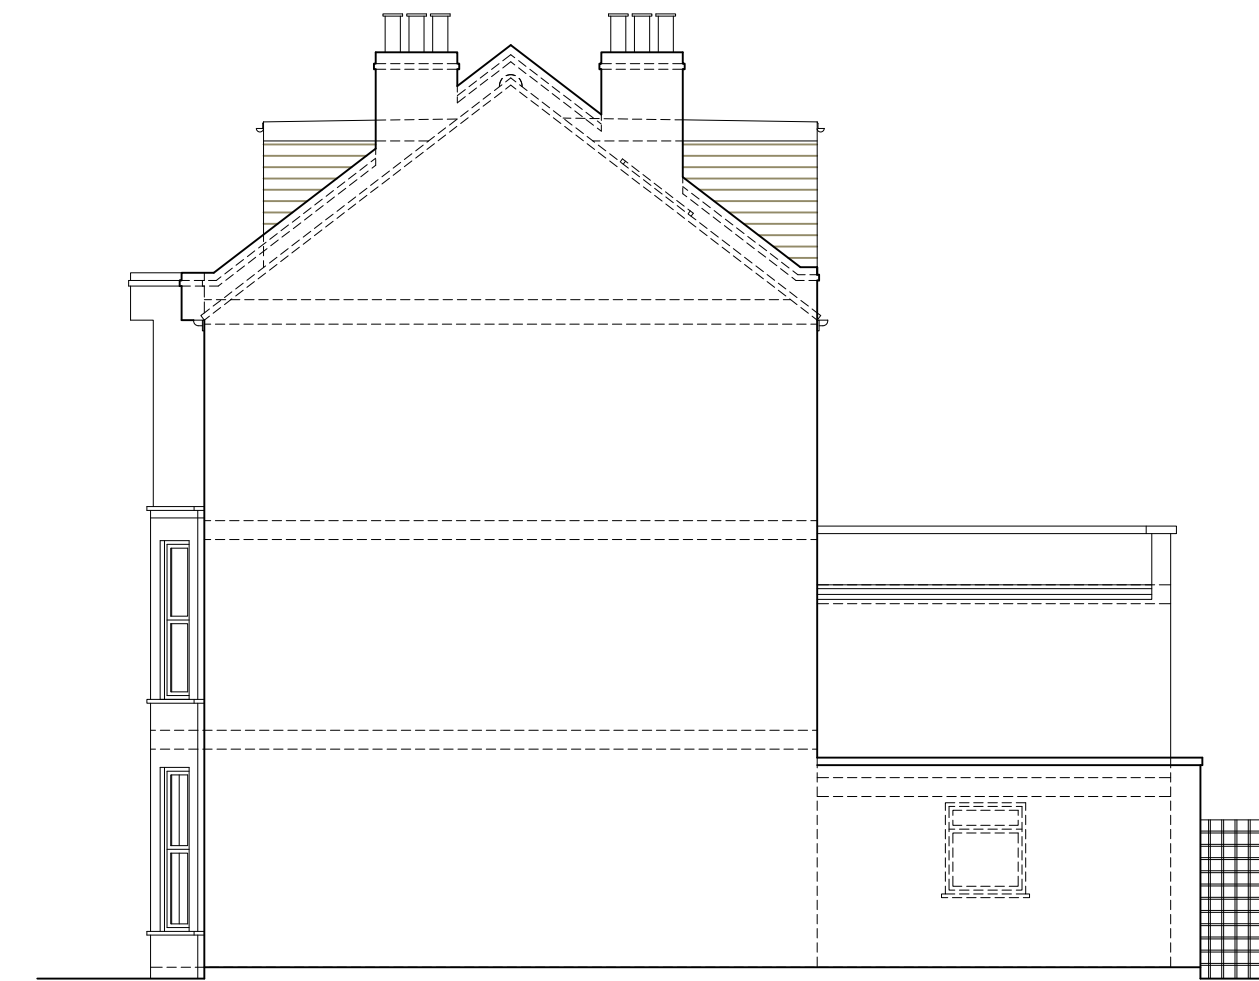


EXISTING SIDE ELEVATION A

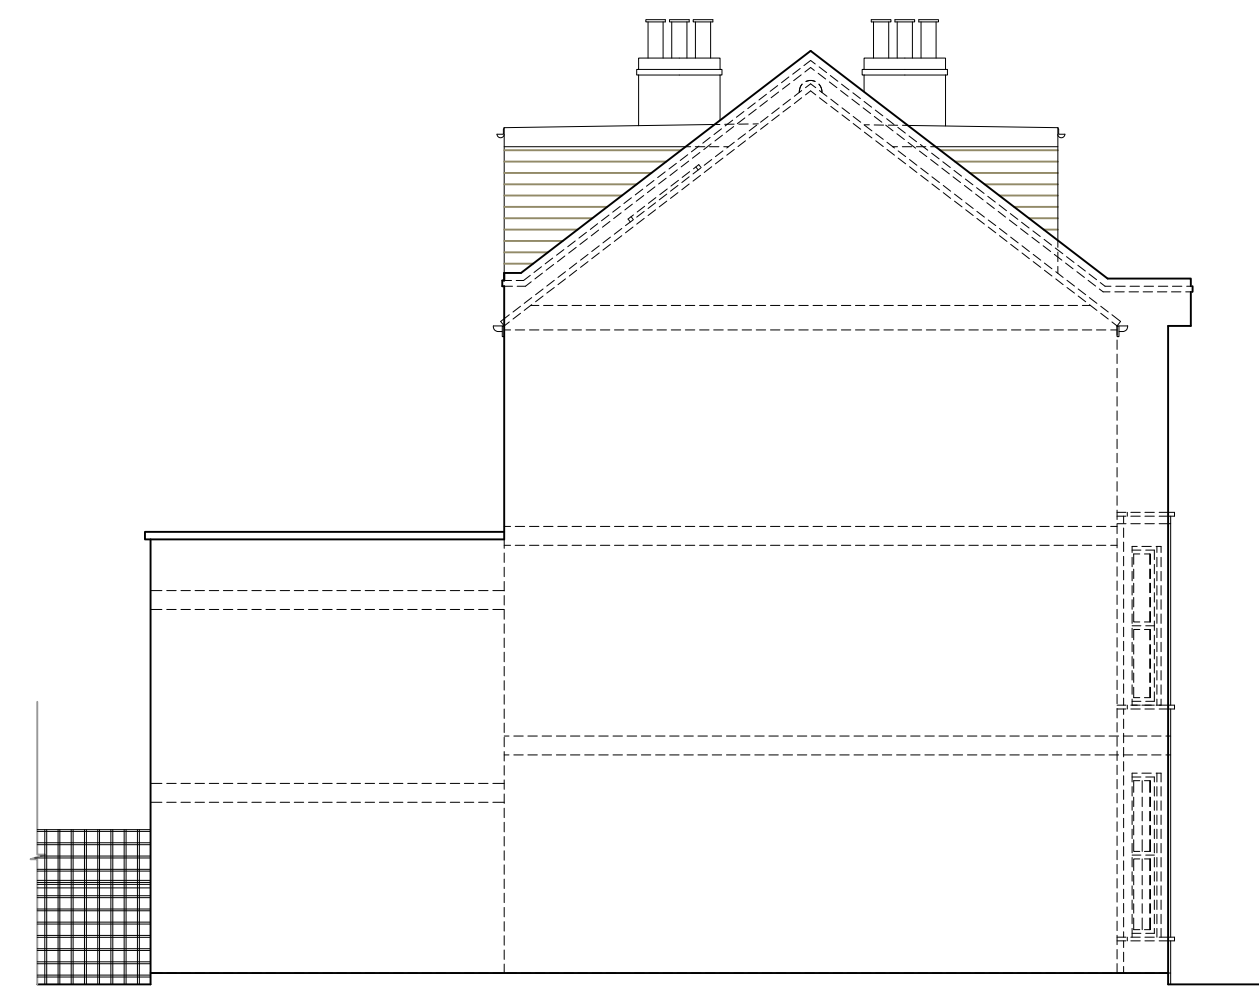


EXISTING SIDE ELEVATION B

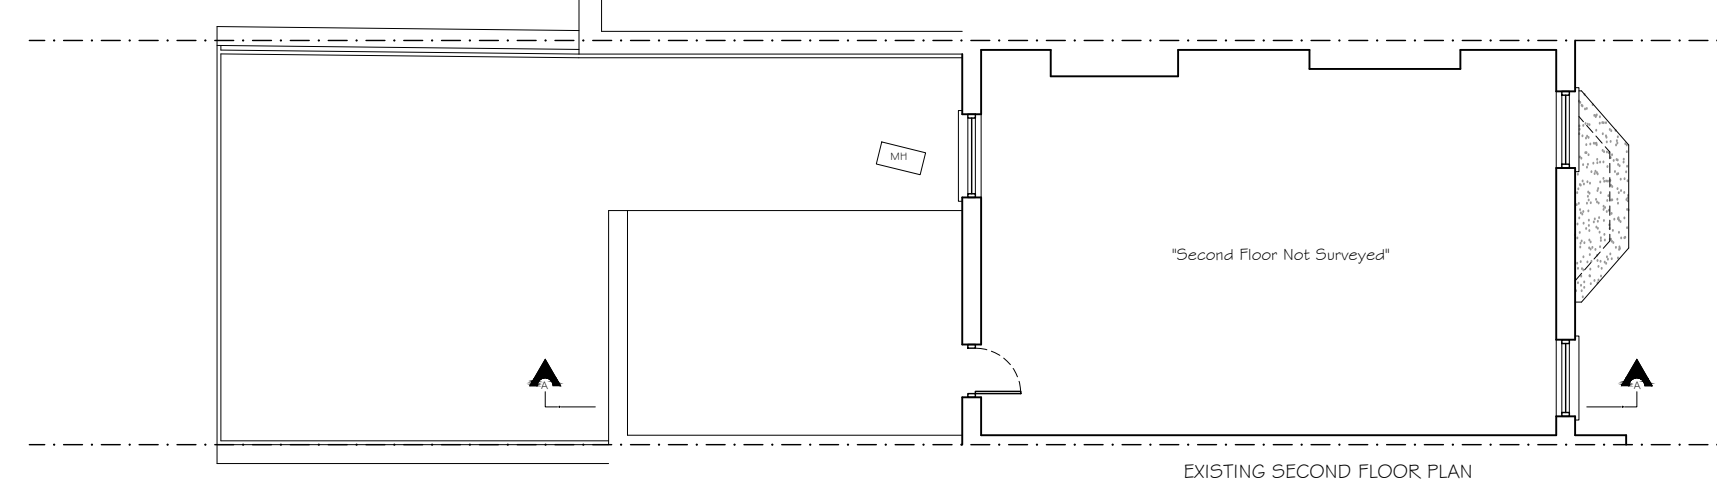

EXISTING SECOND FLOOR PLAN

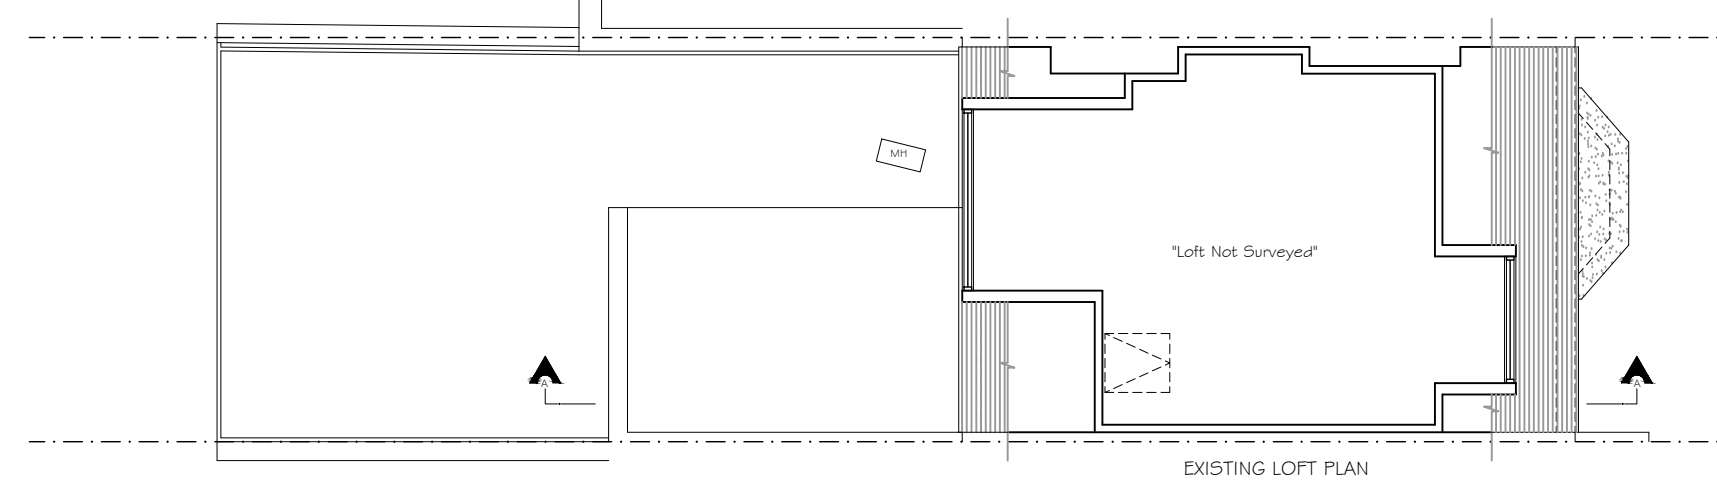

EXISTING LOFT PLAN

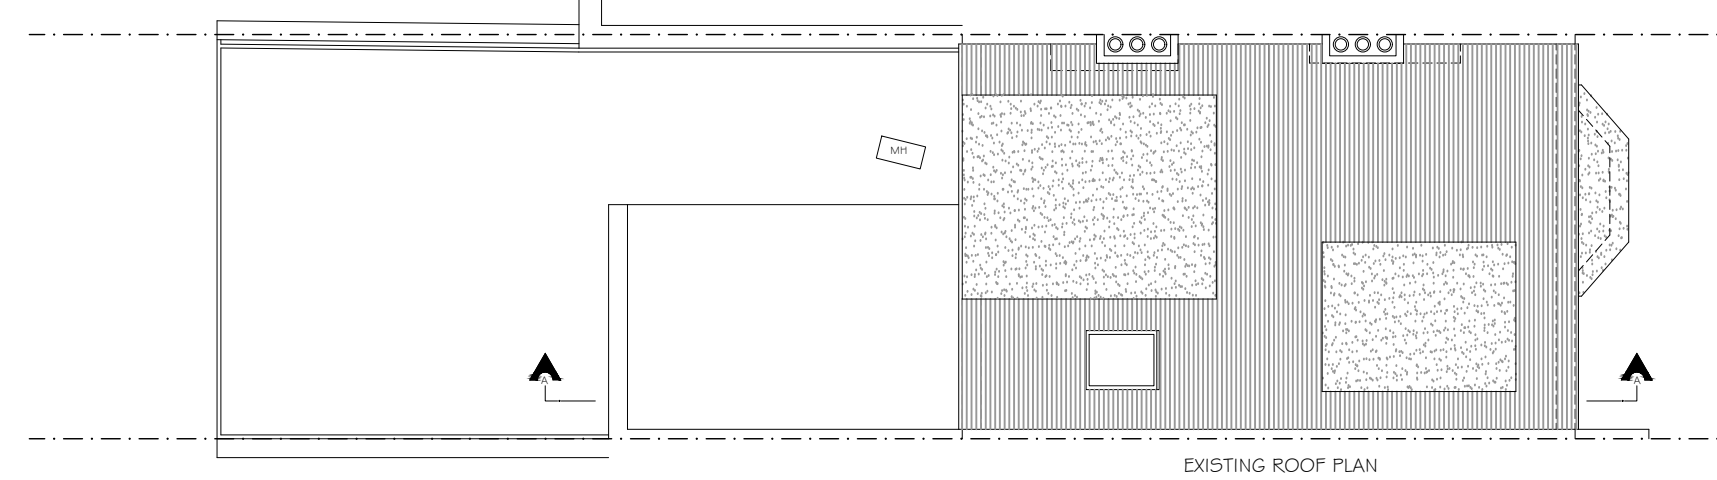

EXISTING ROOF PLAN

Copyright © Studio 136 Architects Ltd
This drawing which is the property of Studio 136 Architects Ltd is the subject of Intellectual Property Rights including copyright and design right and shall not be reproduced, copied, loaned or submitted to any other party without the written consent of Studio 136 Architects Ltd

This drawing is not to be scaled. Only figured dimensions to be taken. Any discrepancies to be reported to the Studio 136 Architects Ltd prior to setting out or ordering of any materials



Project

GROUND EXTENSION AT
FLAT 3, 23 CHETWYND ROAD

NW5 1BX

Client
MR HOUGHTON
FLAT 3, 23 CHETWYND ROAD


NW5 1BX

Drawing Title
EXISTING PLANS
SECTION & ELEVATIONS

Scale	Drawn	Checked	Authorised
1:100 / 1:50 @ A1		-	-
	NOVEMBER 2022	-	-




Drawing Number	Rev
ST_NOV 22_3,23 CHE_001	-

PROPOSED 1:50







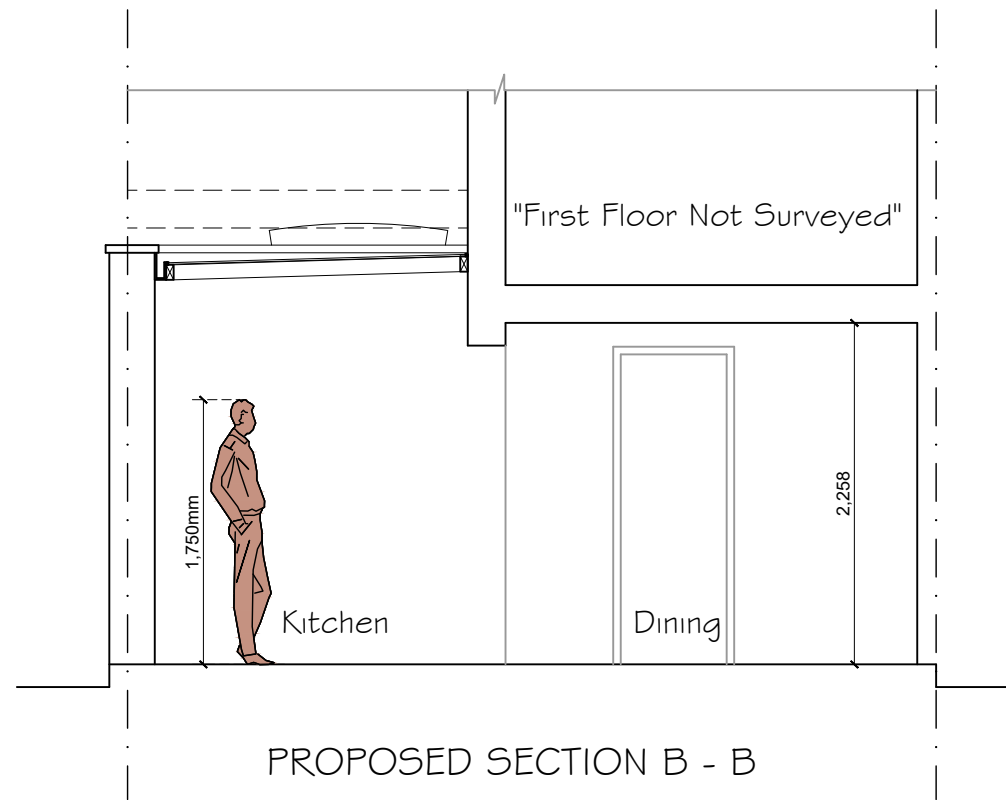


All new materials to match existing. All new side windows to be obscure-glazed and fixed shut up to 1.7m above internal floor level.

All rooflights not to project by more than 150mm above the roofslope.

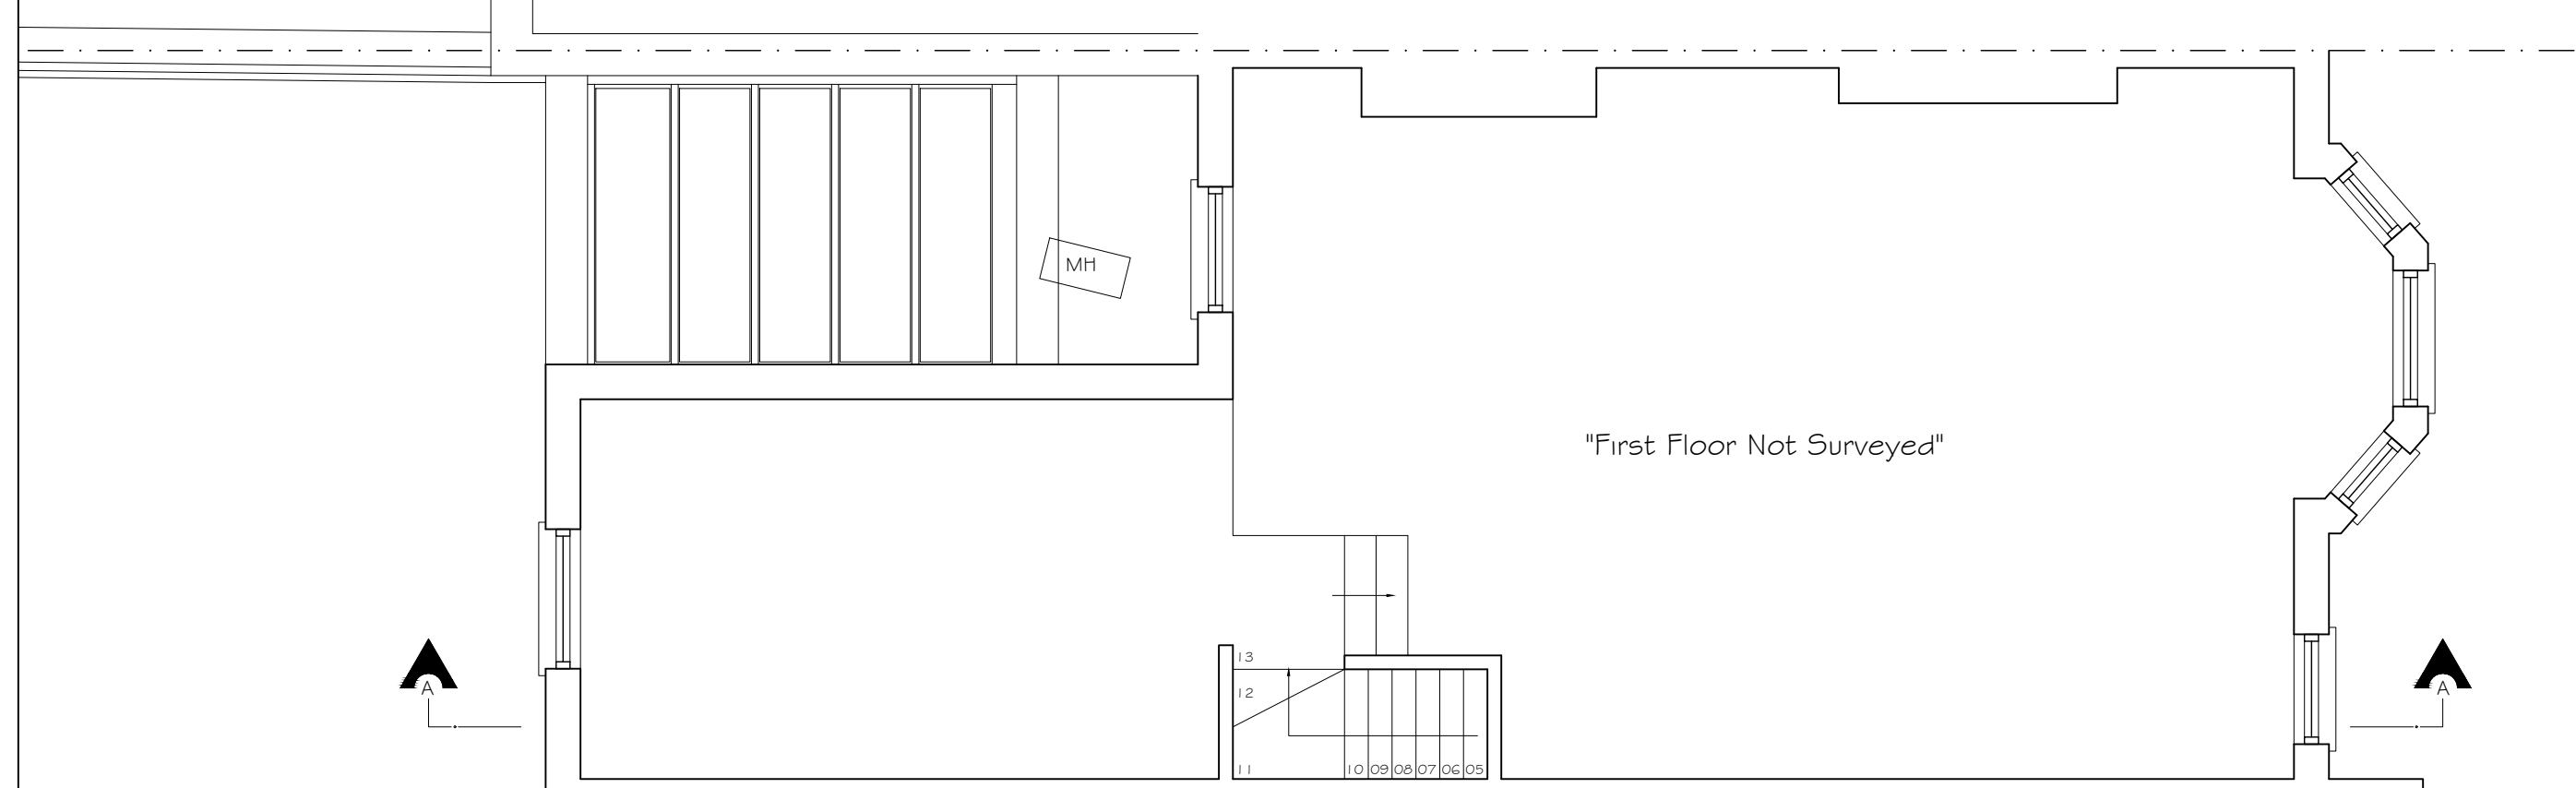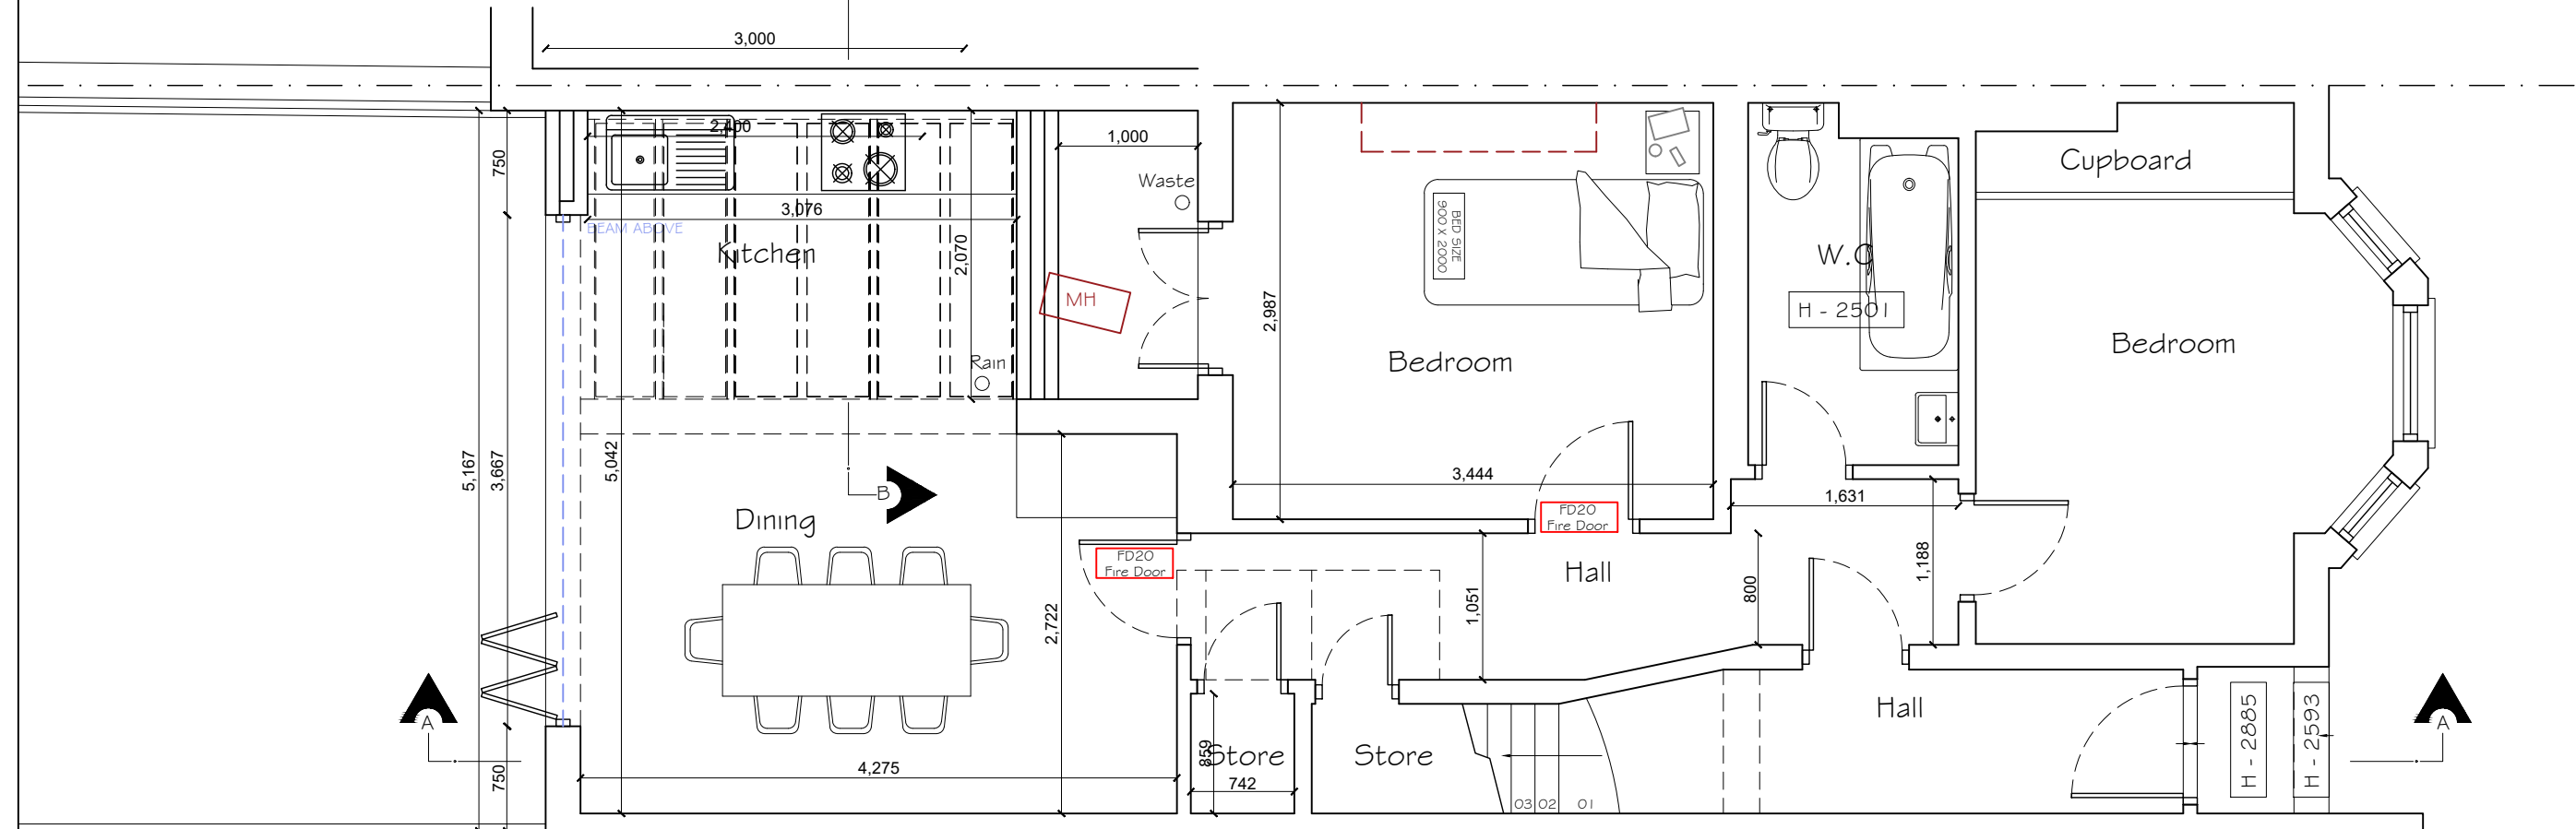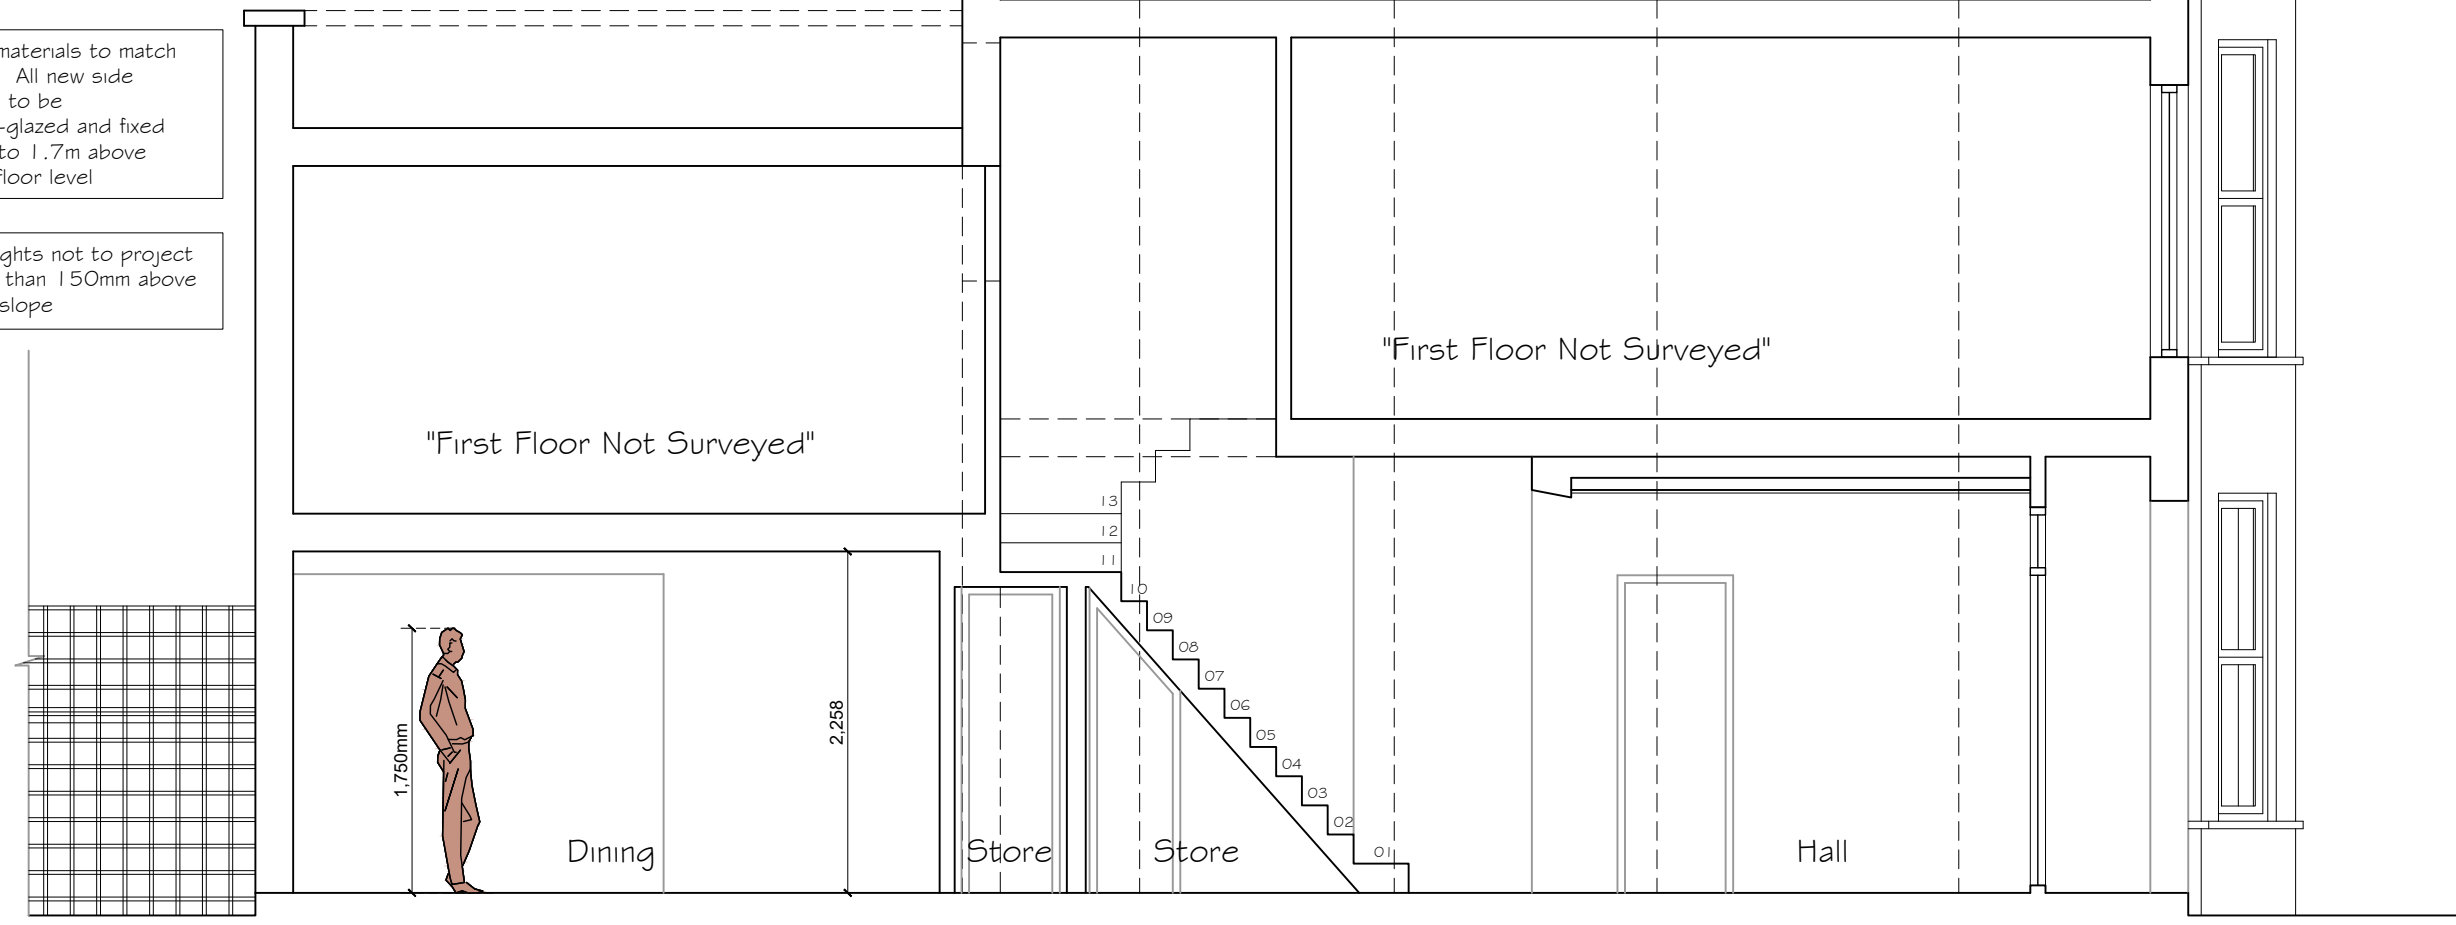

PROPOSED 1:100

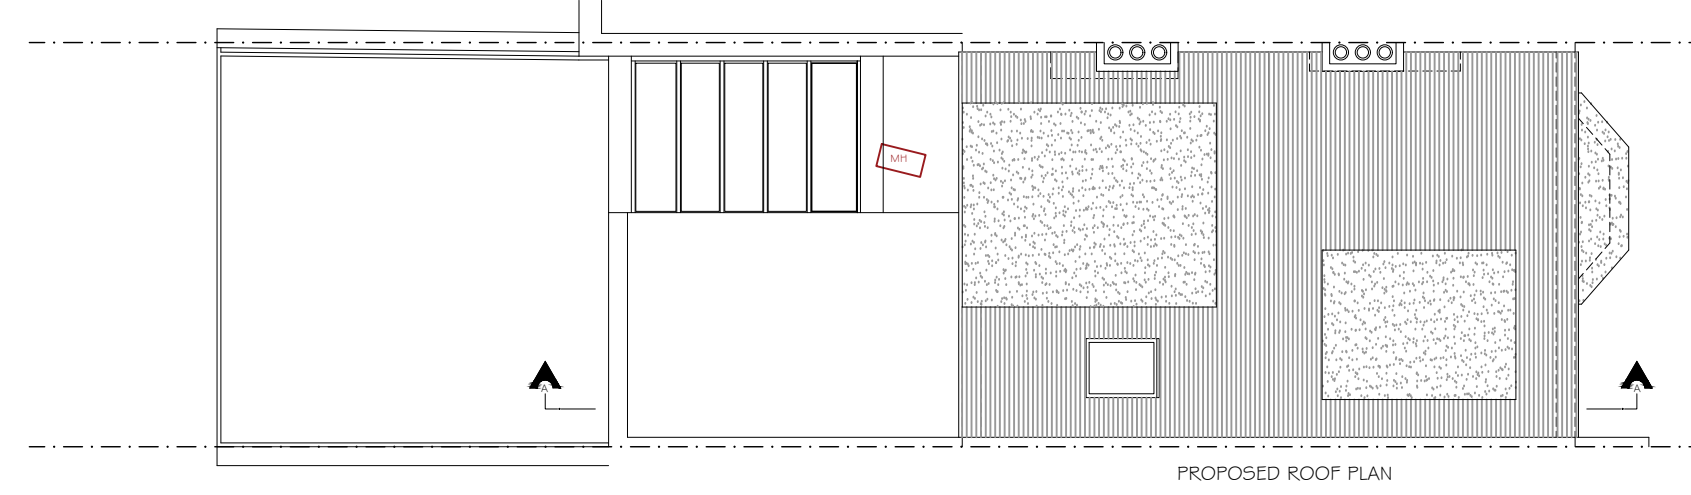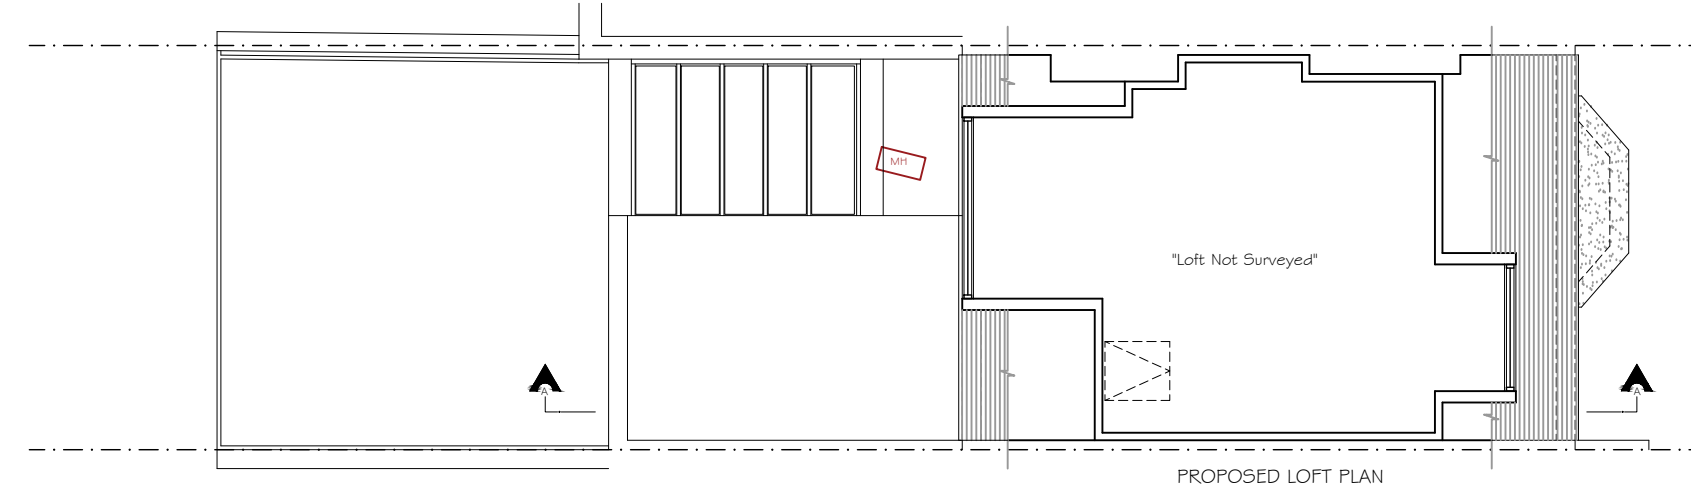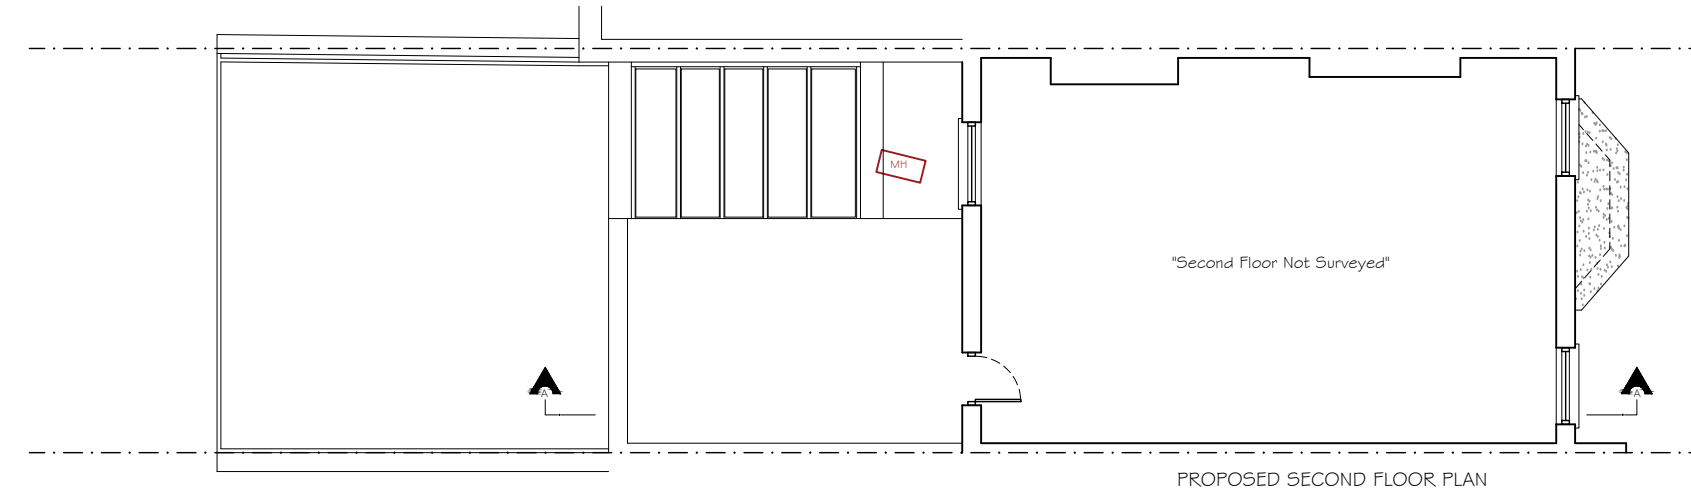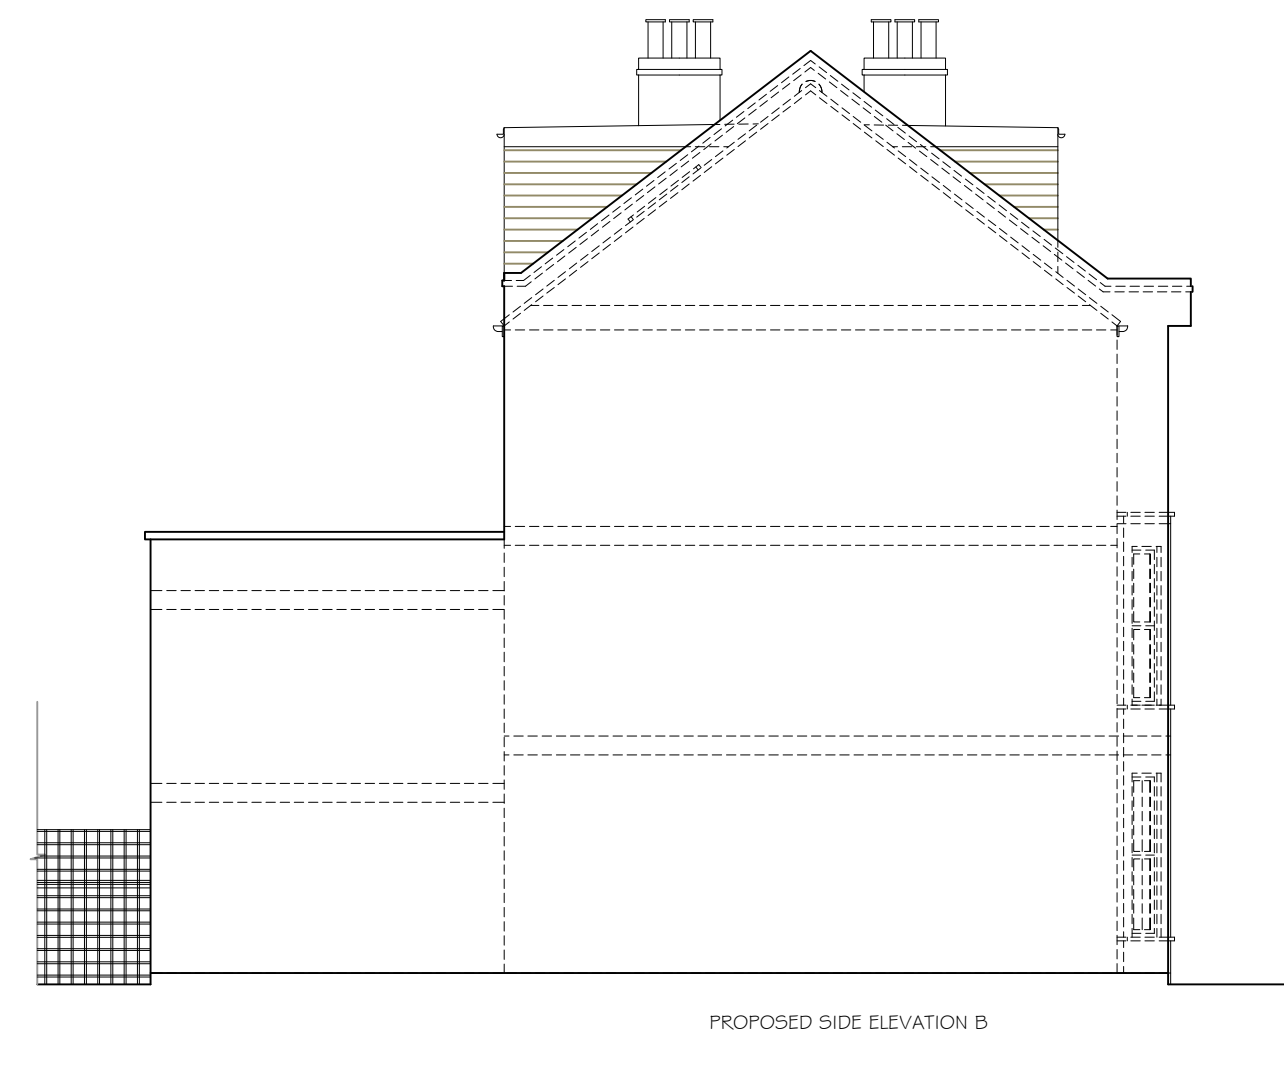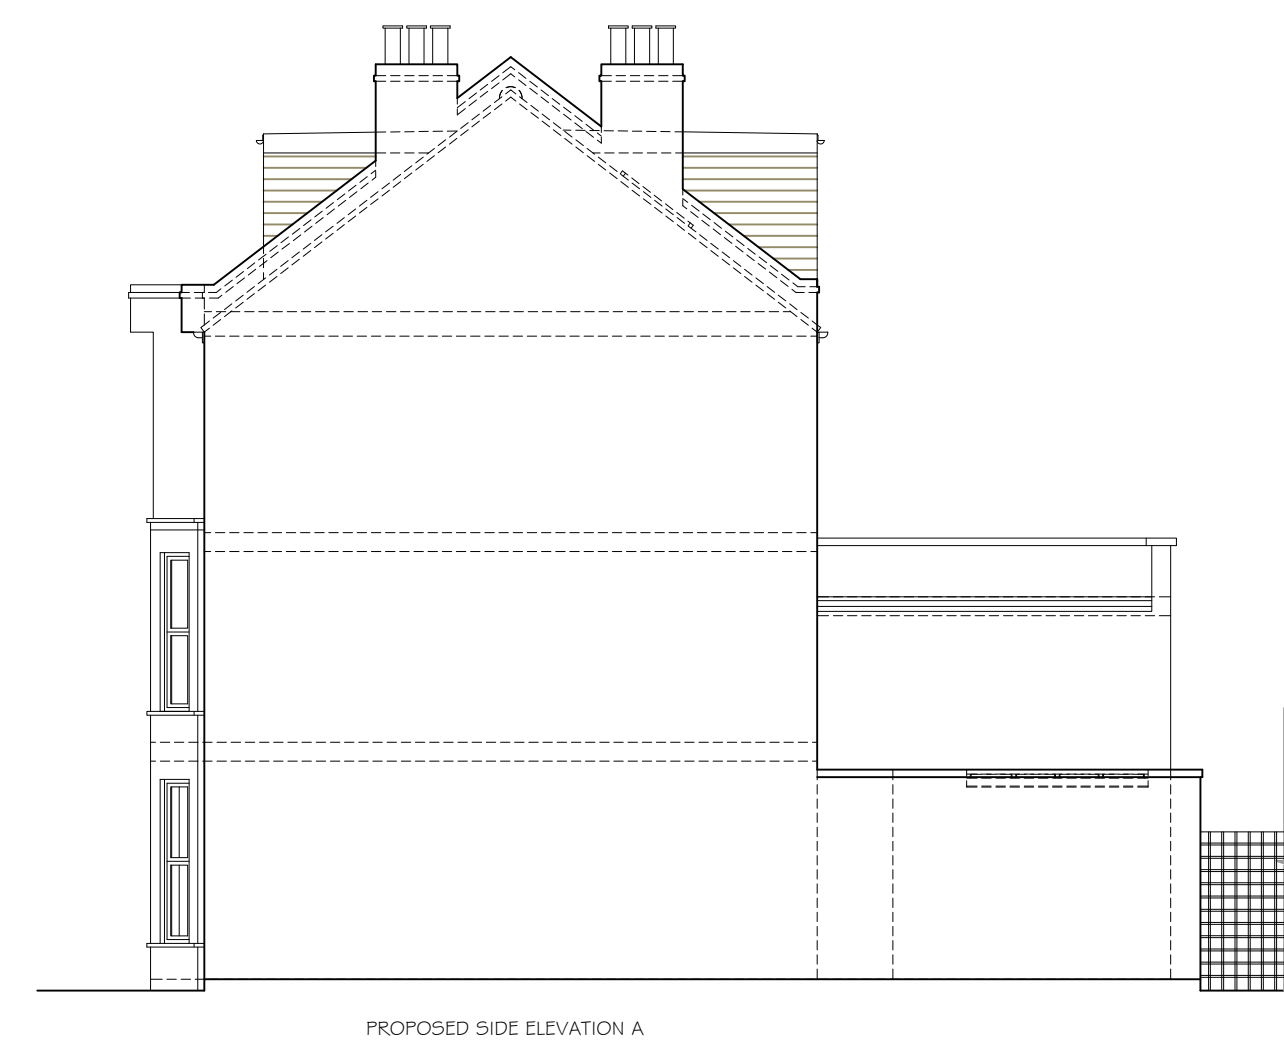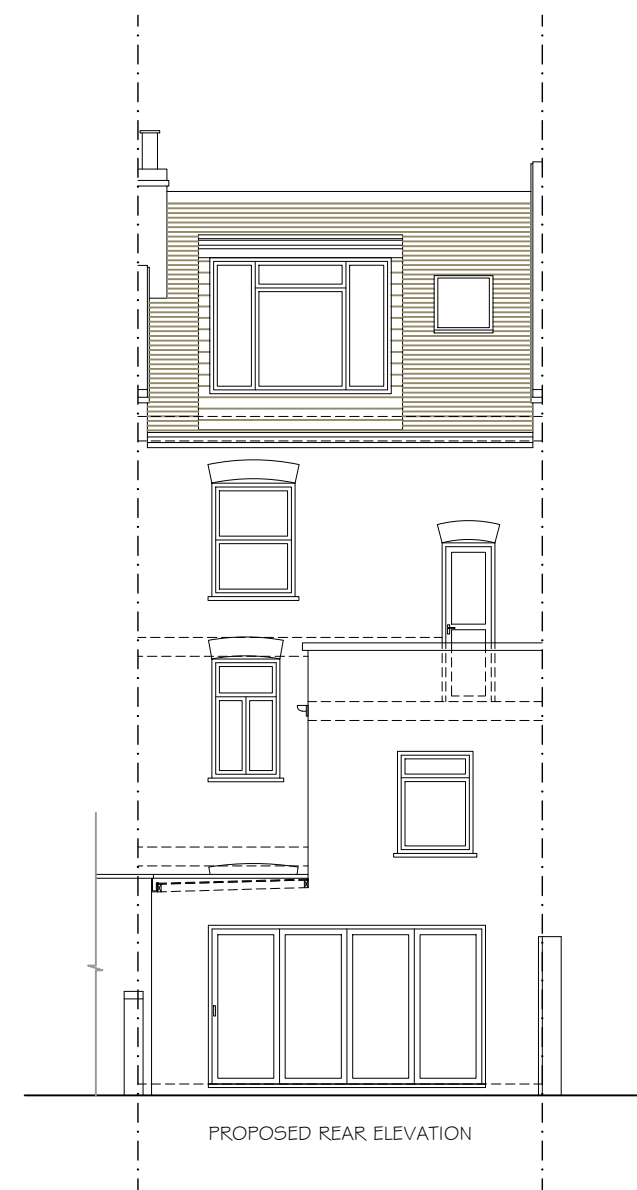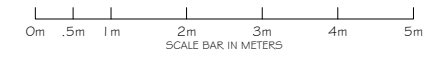

Copyright © Studio 136 Architects Ltd
 This drawing which is the property of Studio 136 Architects Ltd is the subject of Intellectual Property Rights including copyright and design right and shall not be reproduced, copied, loaned or submitted to any other party without the written consent of Studio 136 Architects Ltd

This drawing is not to be scaled. Only figured dimensions to be taken. Any discrepancies to be reported to the Studio 136 Architects Ltd prior to setting out or ordering of any materials



Project
 GROUND EXTENSION AT
 FLAT 3, 23 CHETWYND ROAD
 ####
 NW5 1BX

Client
 MR HOUGHTON
 FLAT 3, 23 CHETWYND ROAD
 ####
 NW5 1BX

Drawing Title
 PROPOSED PLANS
 SECTION & ELEVATIONS

Scale	Drawn	Checked	Authorised
1:100 / 1:50 @ A1			
	NOVEMBER 2022		

Drawing Number	Rev
ST_NOV 22_3,23 CHE_002	-