



01 EXISTING GROUND FLOOR PLAN  
scale 1:50




02 EXISTING FIRST FLOOR PLAN  
scale 1:50

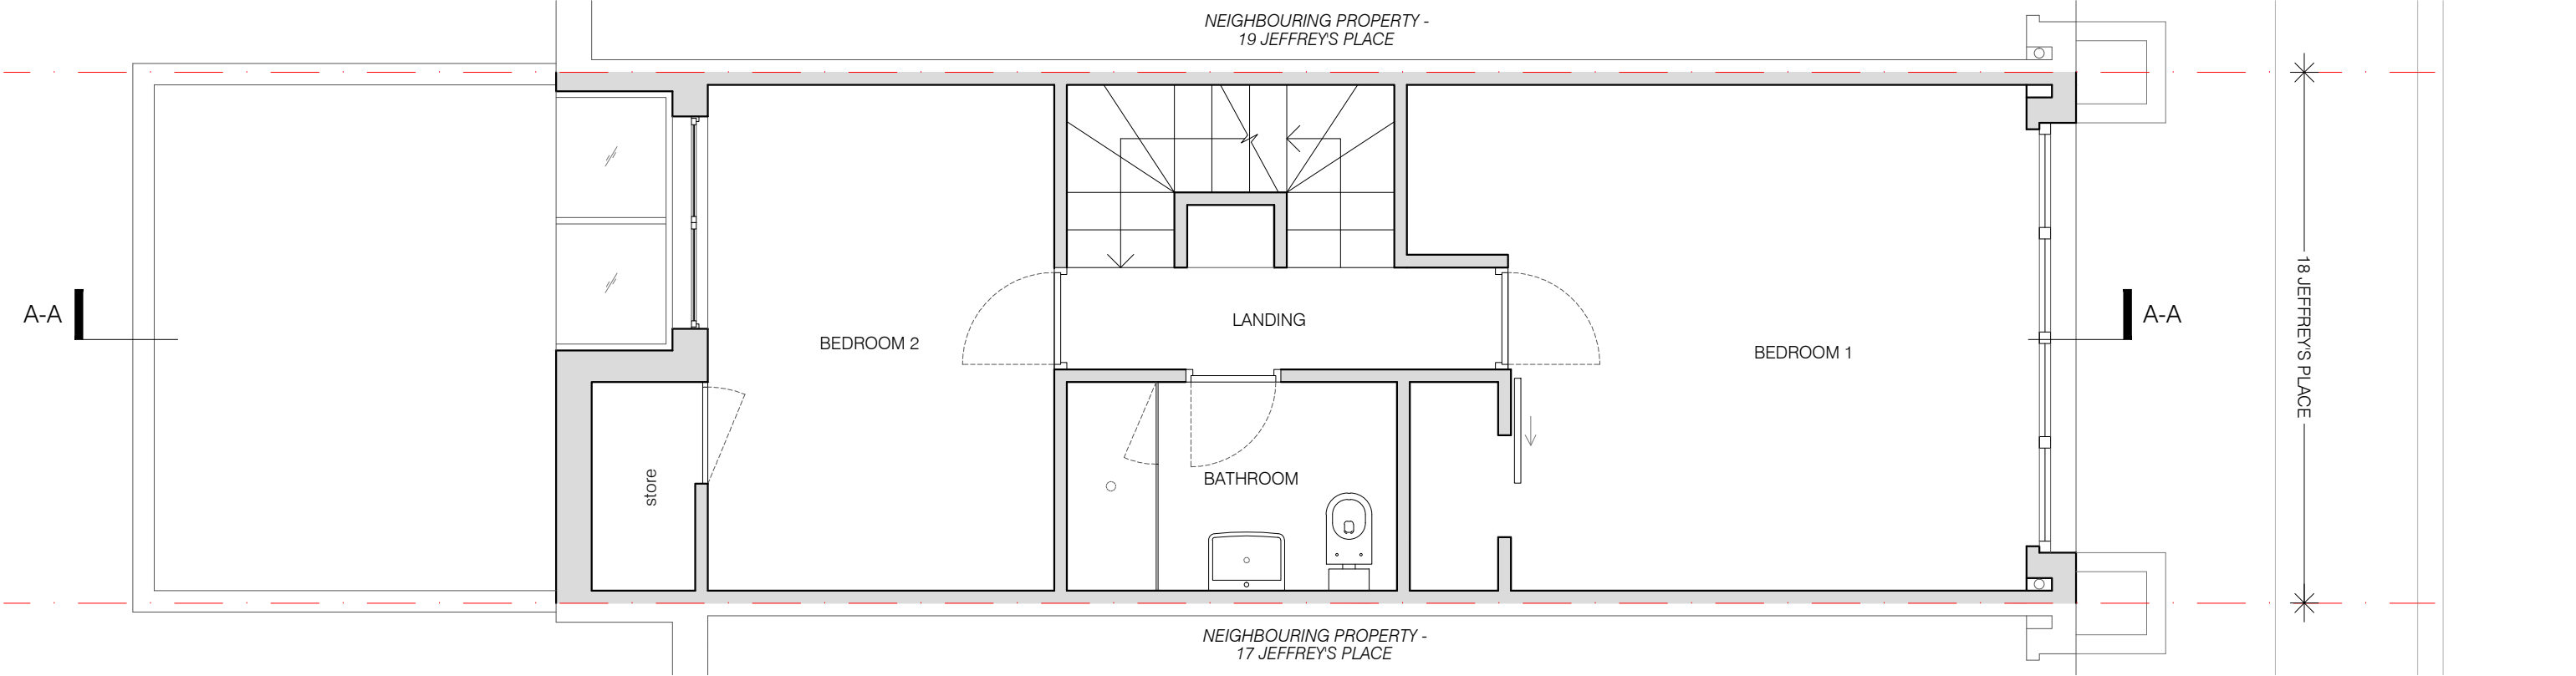

project	status / number	scale
18 JEFFREY'S PLACE, LONDON NW1 9PP	EXISTING/553-101-E	1:50 @ A3
<b>BRIAN O'REILLY ARCHITECTS</b>	drawing	date
31 Oval Road, London, NW1 7EA +44 (0)20 7267 1184 www.brianoreillyarchitects.com mail@brianoreillyarchitects.com	EXISTING GROUND & FIRST FLOOR PLAN	11.11.2022

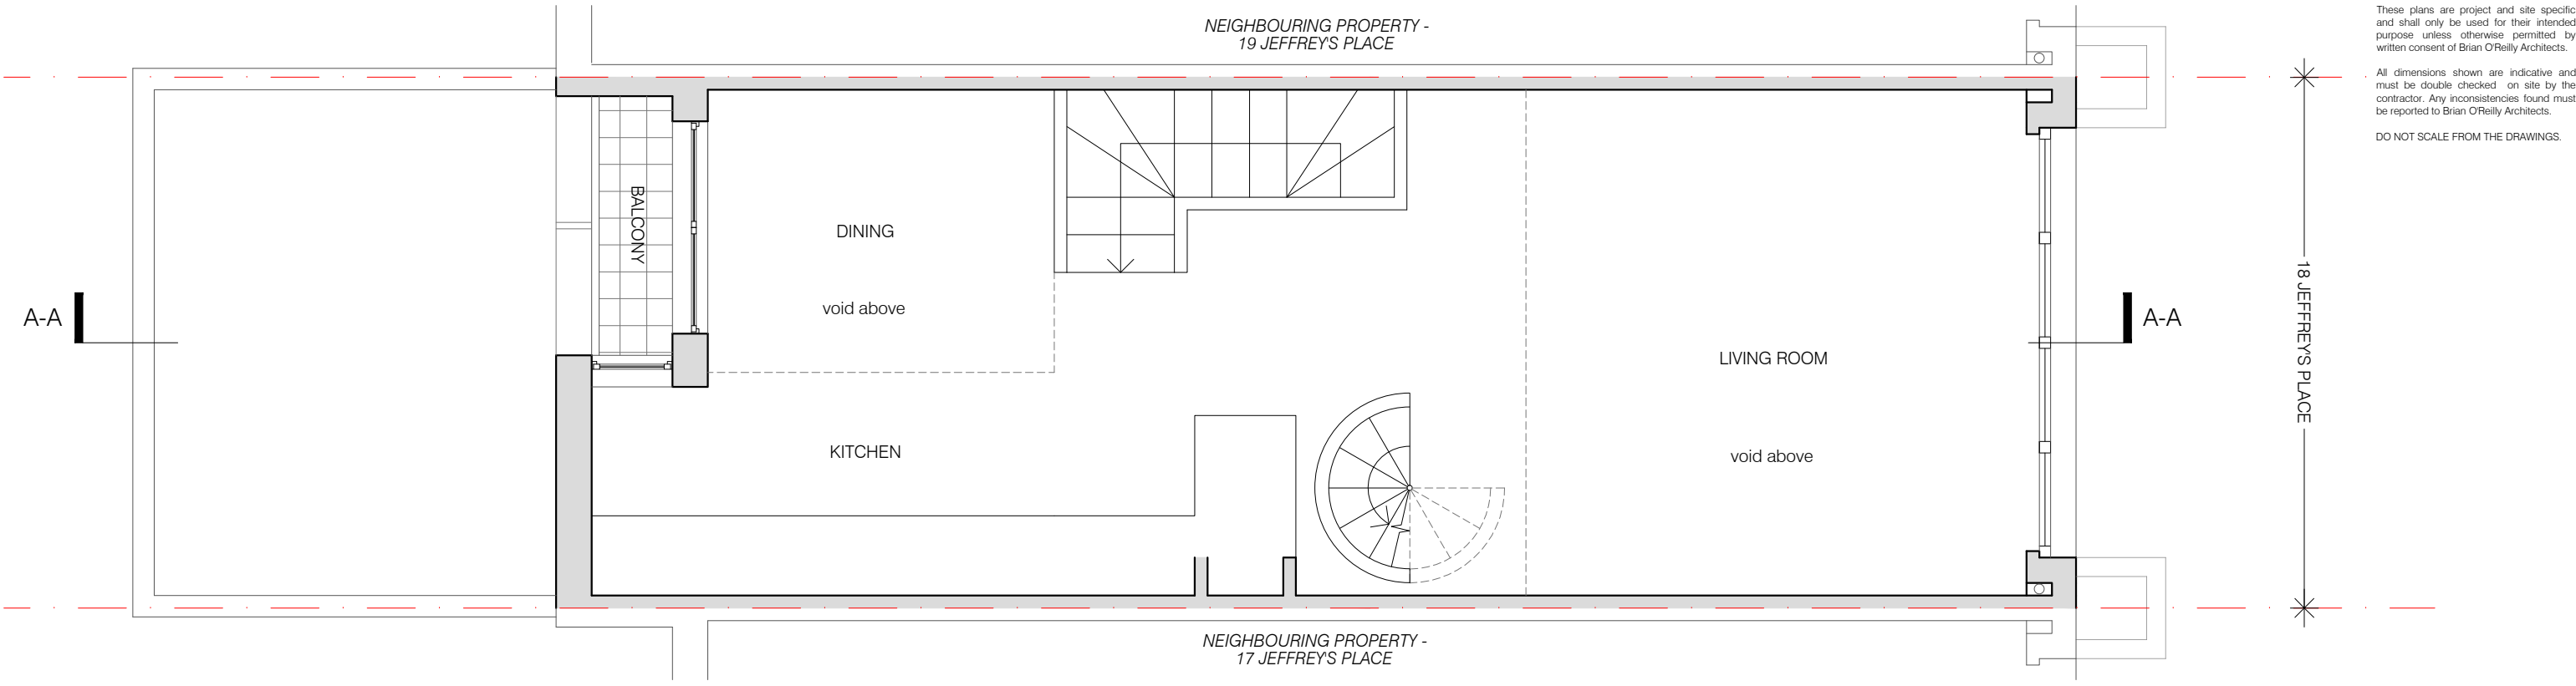

01 EXISTING SECOND FLOOR PLAN  
scale 1:50

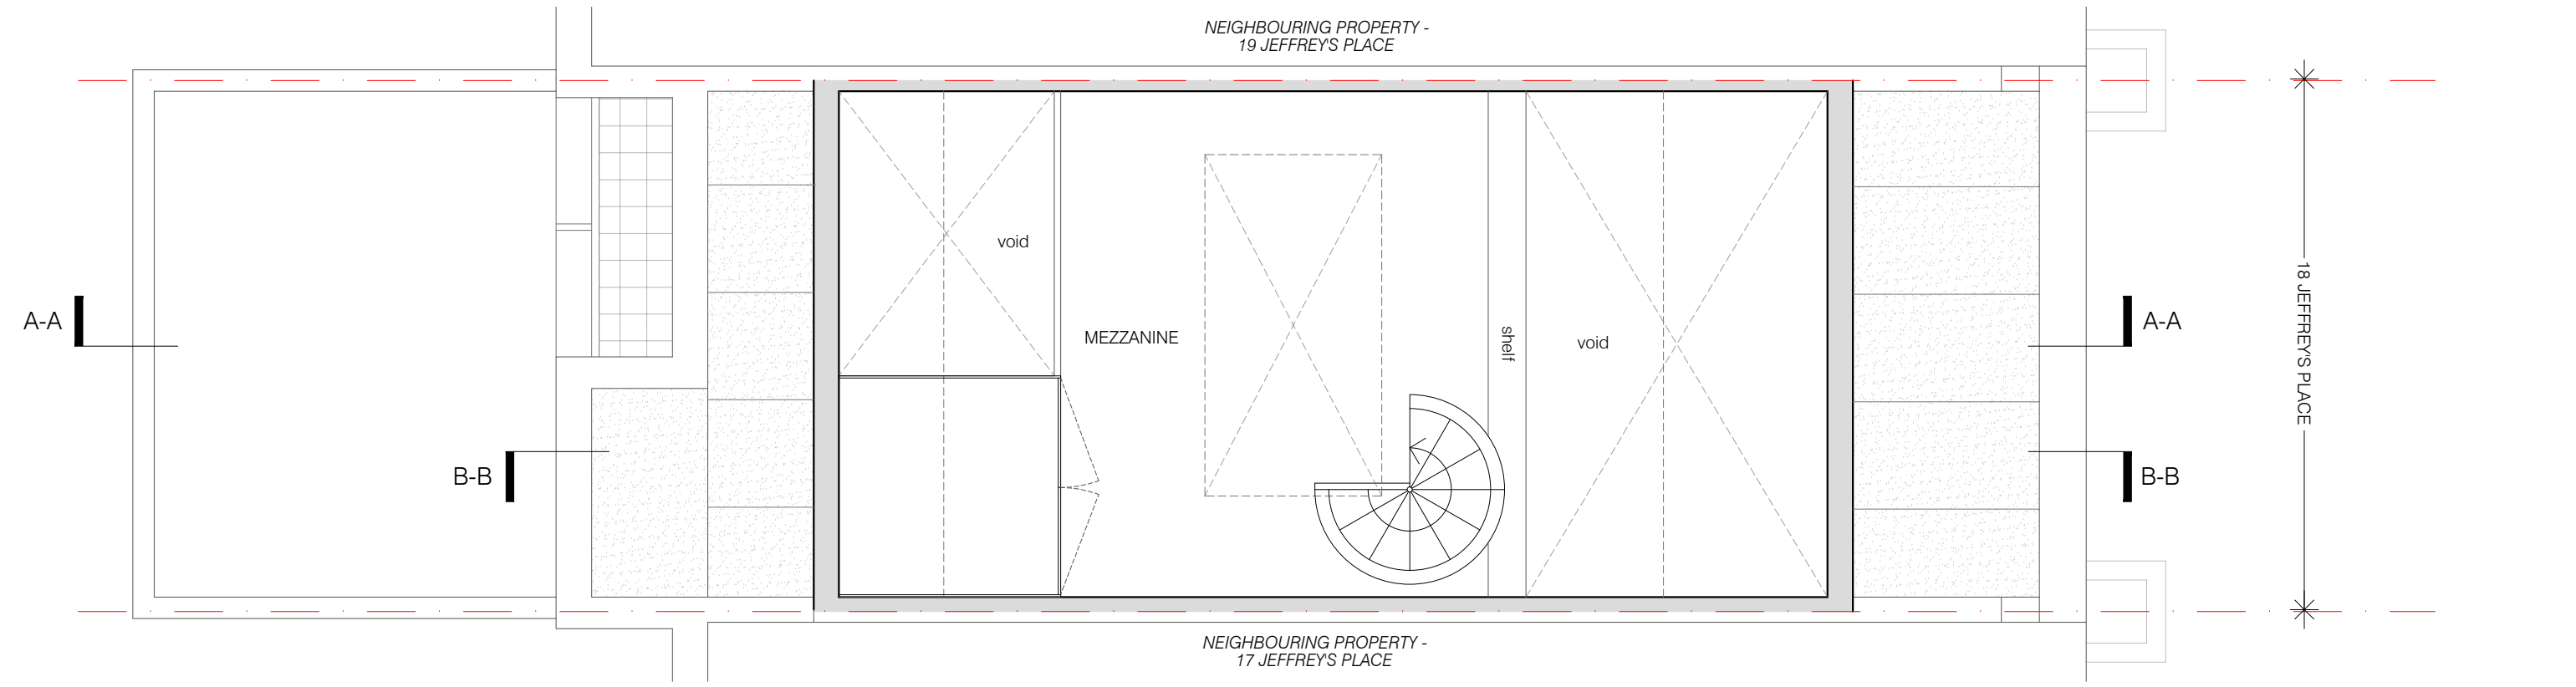

02 EXISTING THIRD FLOOR PLAN  
scale 1:50

These plans are project and site specific and shall only be used for their intended purpose unless otherwise permitted by written consent of Brian O'Reilly Architects.

All dimensions shown are indicative and must be double checked on site by the contractor. Any inconsistencies found must be reported to Brian O'Reilly Architects.

DO NOT SCALE FROM THE DRAWINGS.




project	status / number	scale
18 JEFFREY'S PLACE, LONDON NW1 9PP	EXISTING/553-102-E	1:50 @ A3
<b>BRIAN O'REILLY ARCHITECTS</b>	drawing	date
31 Oval Road, London, NW1 7EA +44 (0)20 7267 1184 www.brianoreillyarchitects.com mail@brianoreillyarchitects.com	EXISTING SECOND FL. & MEZZANINE PLAN	11.11.2022


These plans are project and site specific and shall only be used for their intended purpose unless otherwise permitted by written consent of Brian O'Reilly Architects.

All dimensions shown are indicative and must be double checked on site by the contractor. Any inconsistencies found must be reported to Brian O'Reilly Architects.

DO NOT SCALE FROM THE DRAWINGS.

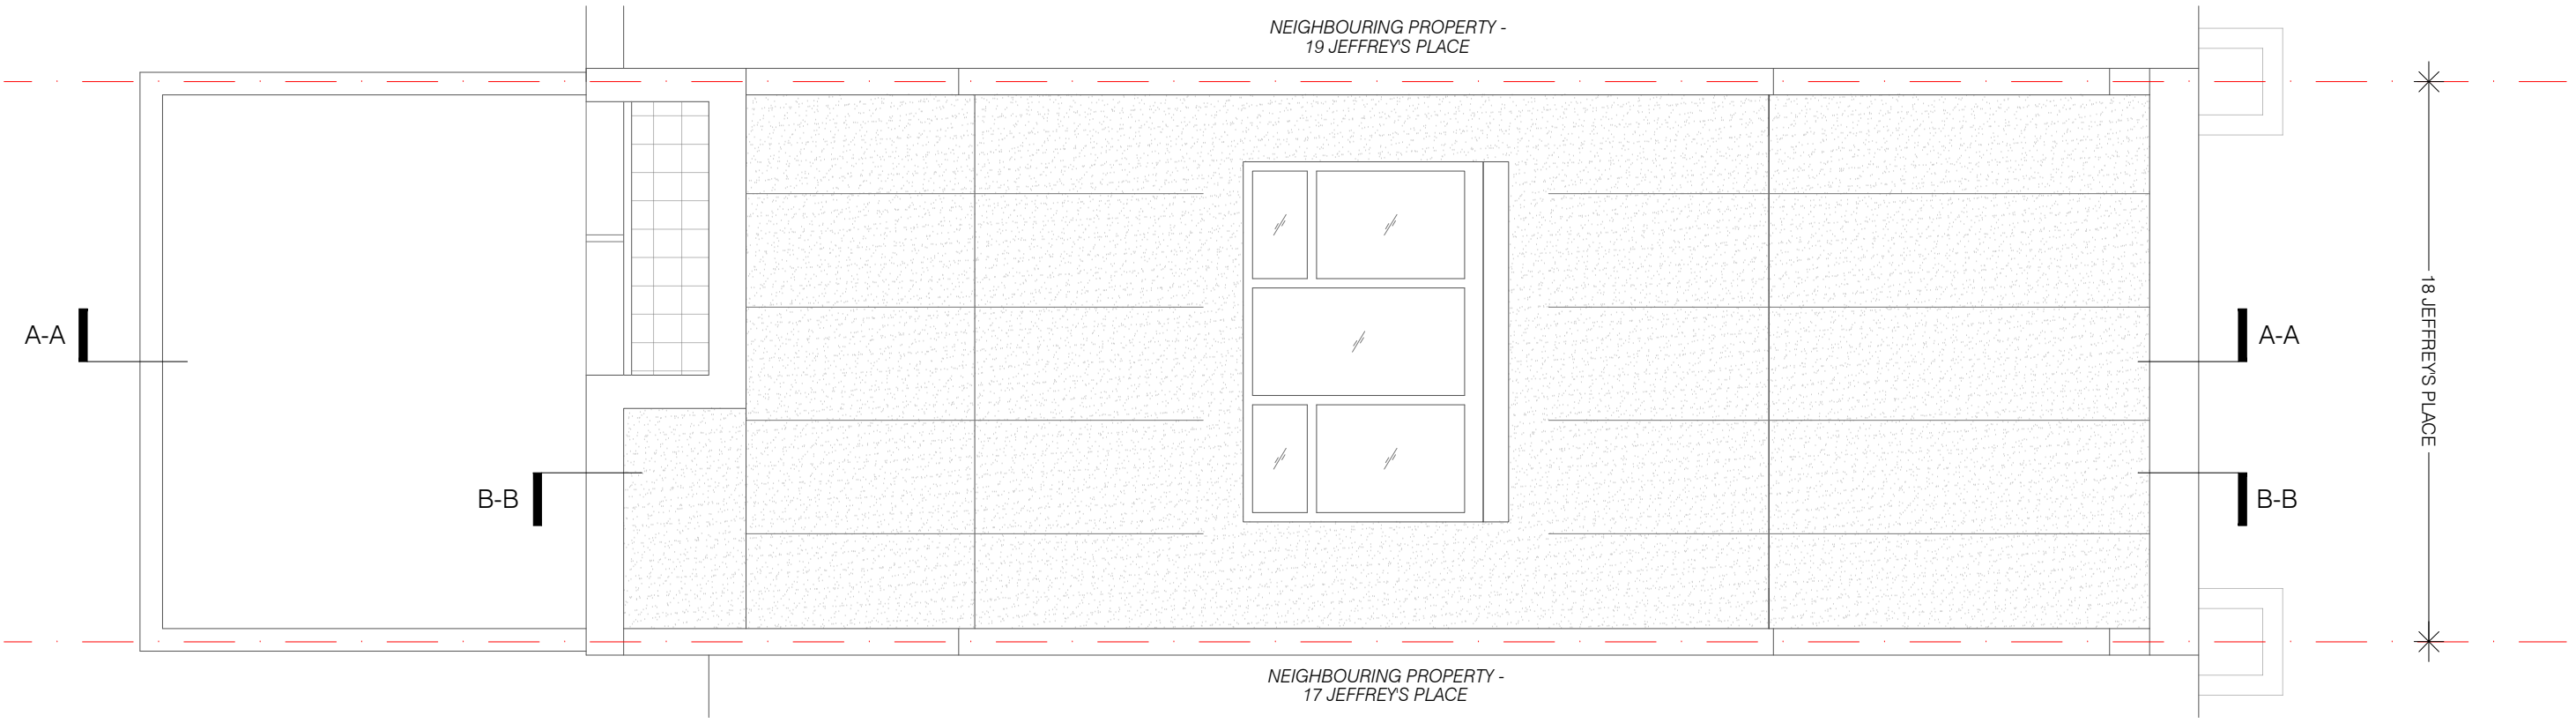


01 EXISTING ROOF PLAN  
scale 1:50

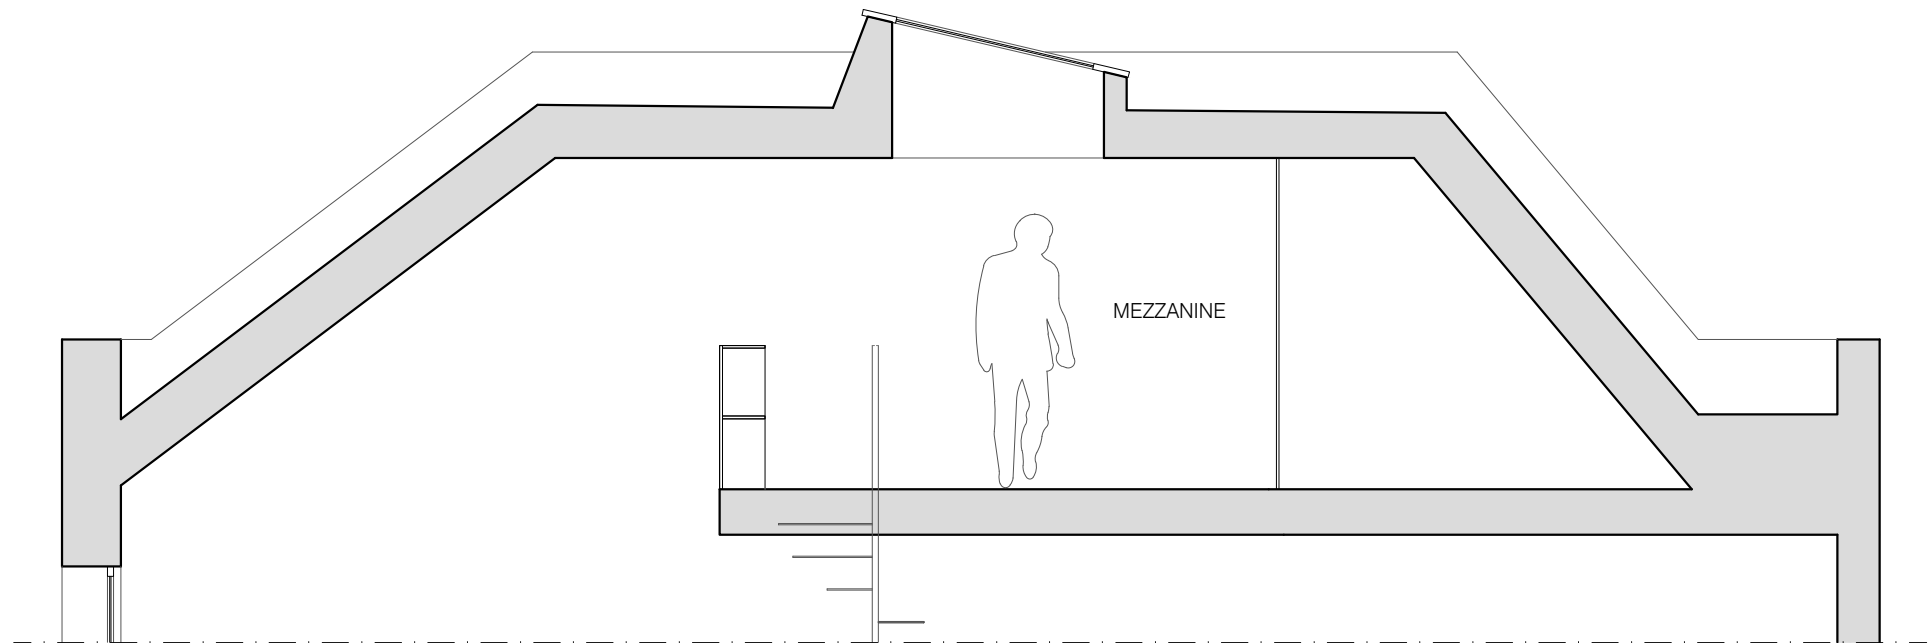


02 EXISTING SECTION B-B  
scale 1:50



project	status / number	scale
18 JEFFREY'S PLACE, LONDON NW1 9PP	EXISTING/553-103-E	1:50 @ A3
<b>BRIAN O'REILLY ARCHITECTS</b>	drawing	date
31 Oval Road, London, NW1 7EA +44 (0)20 7267 1184 www.brianoreillyarchitects.com mail@brianoreillyarchitects.com	EXISTING ROOF PLAN & SECTION B-B	11.11.2022

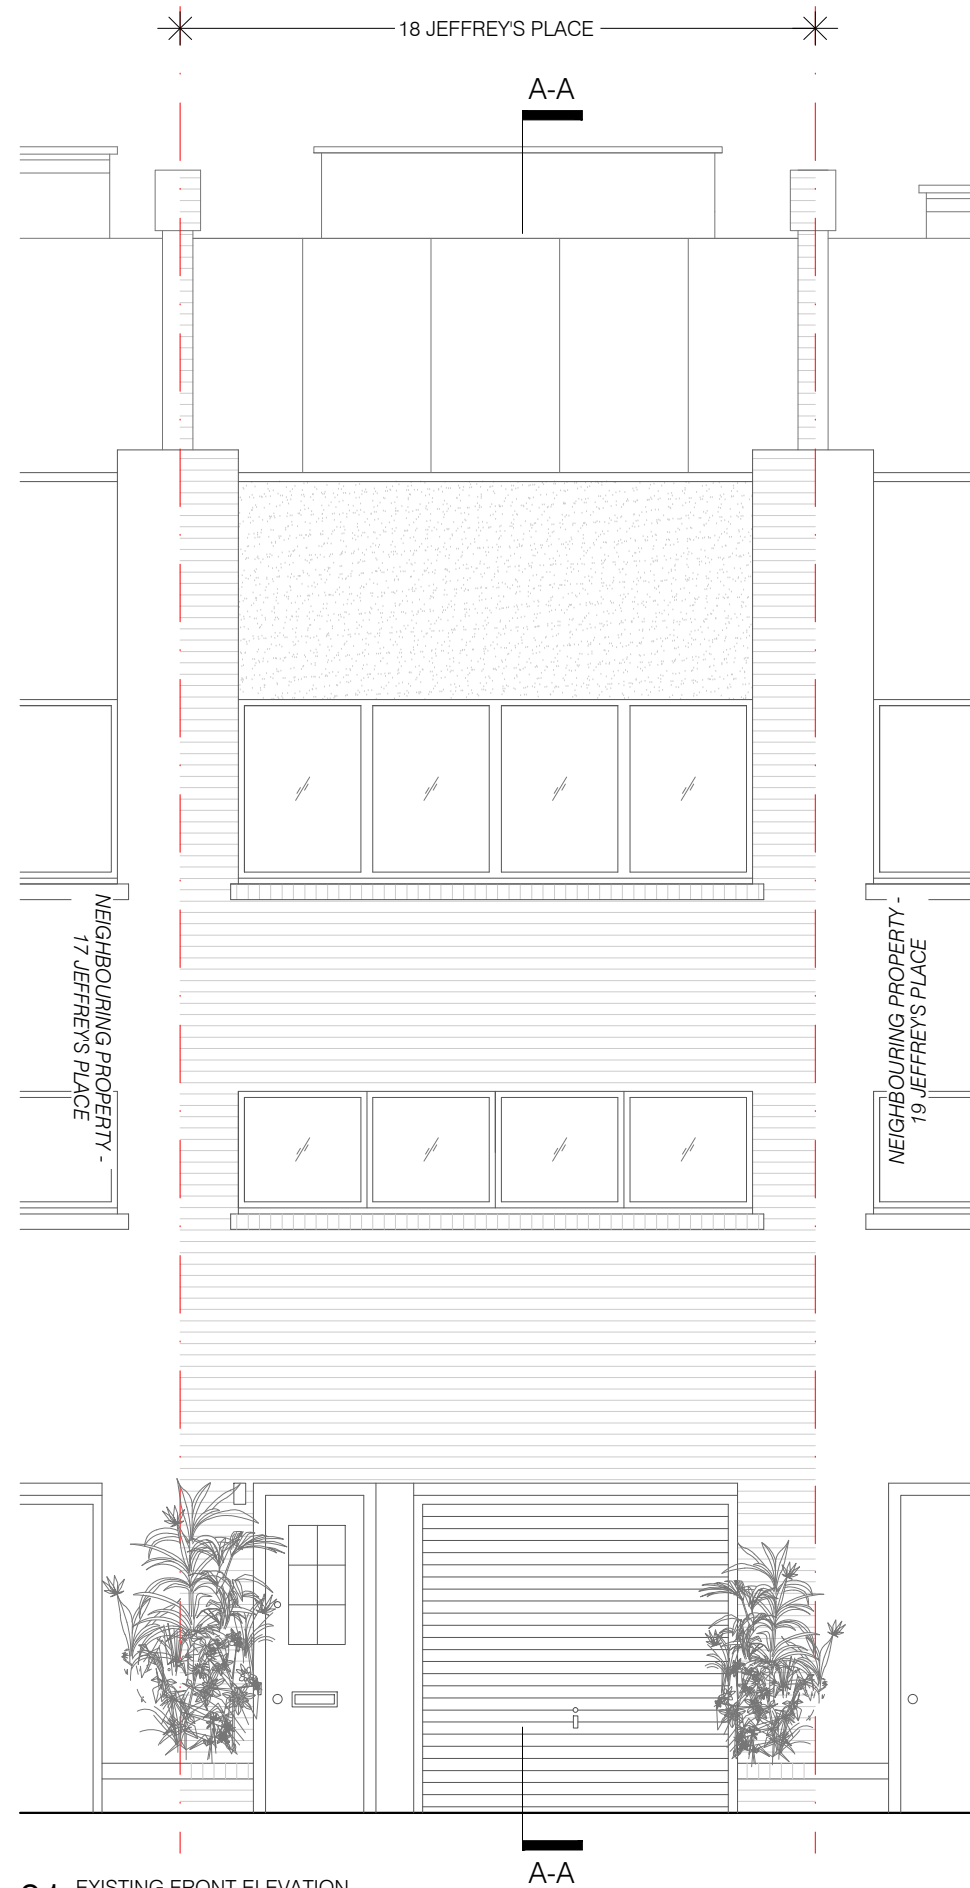

01 EXISTING FRONT ELEVATION  
scale 1:50

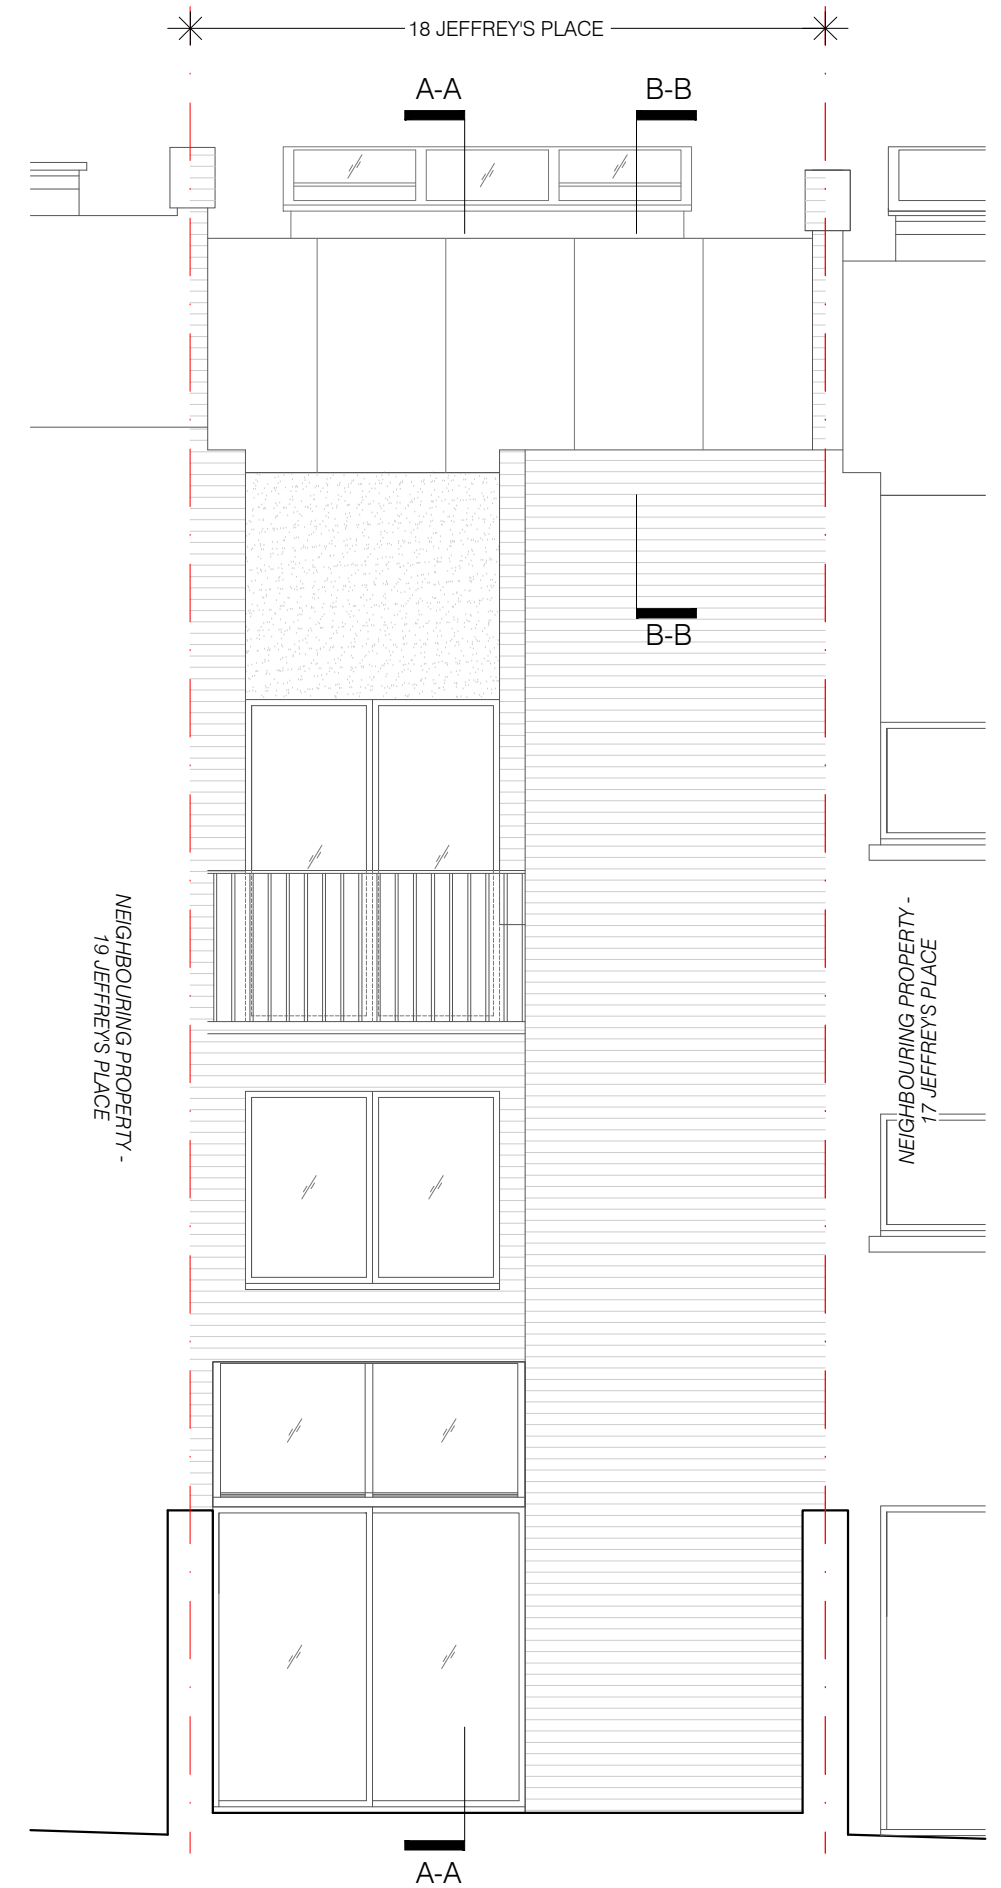

02 EXISTING REAR ELEVATION  
scale 1:50

project	status / number	scale
18 JEFFREY'S PLACE, LONDON NW1 9PP	EXISTING/553-200-E	1:50 @ A3
<b>BRIAN O'REILLY ARCHITECTS</b>	drawing	date
31 Oval Road, London, NW1 7EA +44 (0)20 7267 1184 www.brianoreillyarchitects.com mail@brianoreillyarchitects.com	EXISTING FRONT & REAR ELEVATION	11.11.2022

These plans are project and site specific and shall only be used for their intended purpose unless otherwise permitted by written consent of Brian O'Reilly Architects.

All dimensions shown are indicative and must be double checked on site by the contractor. Any inconsistencies found must be reported to Brian O'Reilly Architects.


DO NOT SCALE FROM THE DRAWINGS.



These plans are project and site specific and shall only be used for their intended purpose unless otherwise permitted by written consent of Brian O'Reilly Architects.

All dimensions shown are indicative and must be double checked on site by the contractor. Any inconsistencies found must be reported to Brian O'Reilly Architects.

DO NOT SCALE FROM THE DRAWINGS.

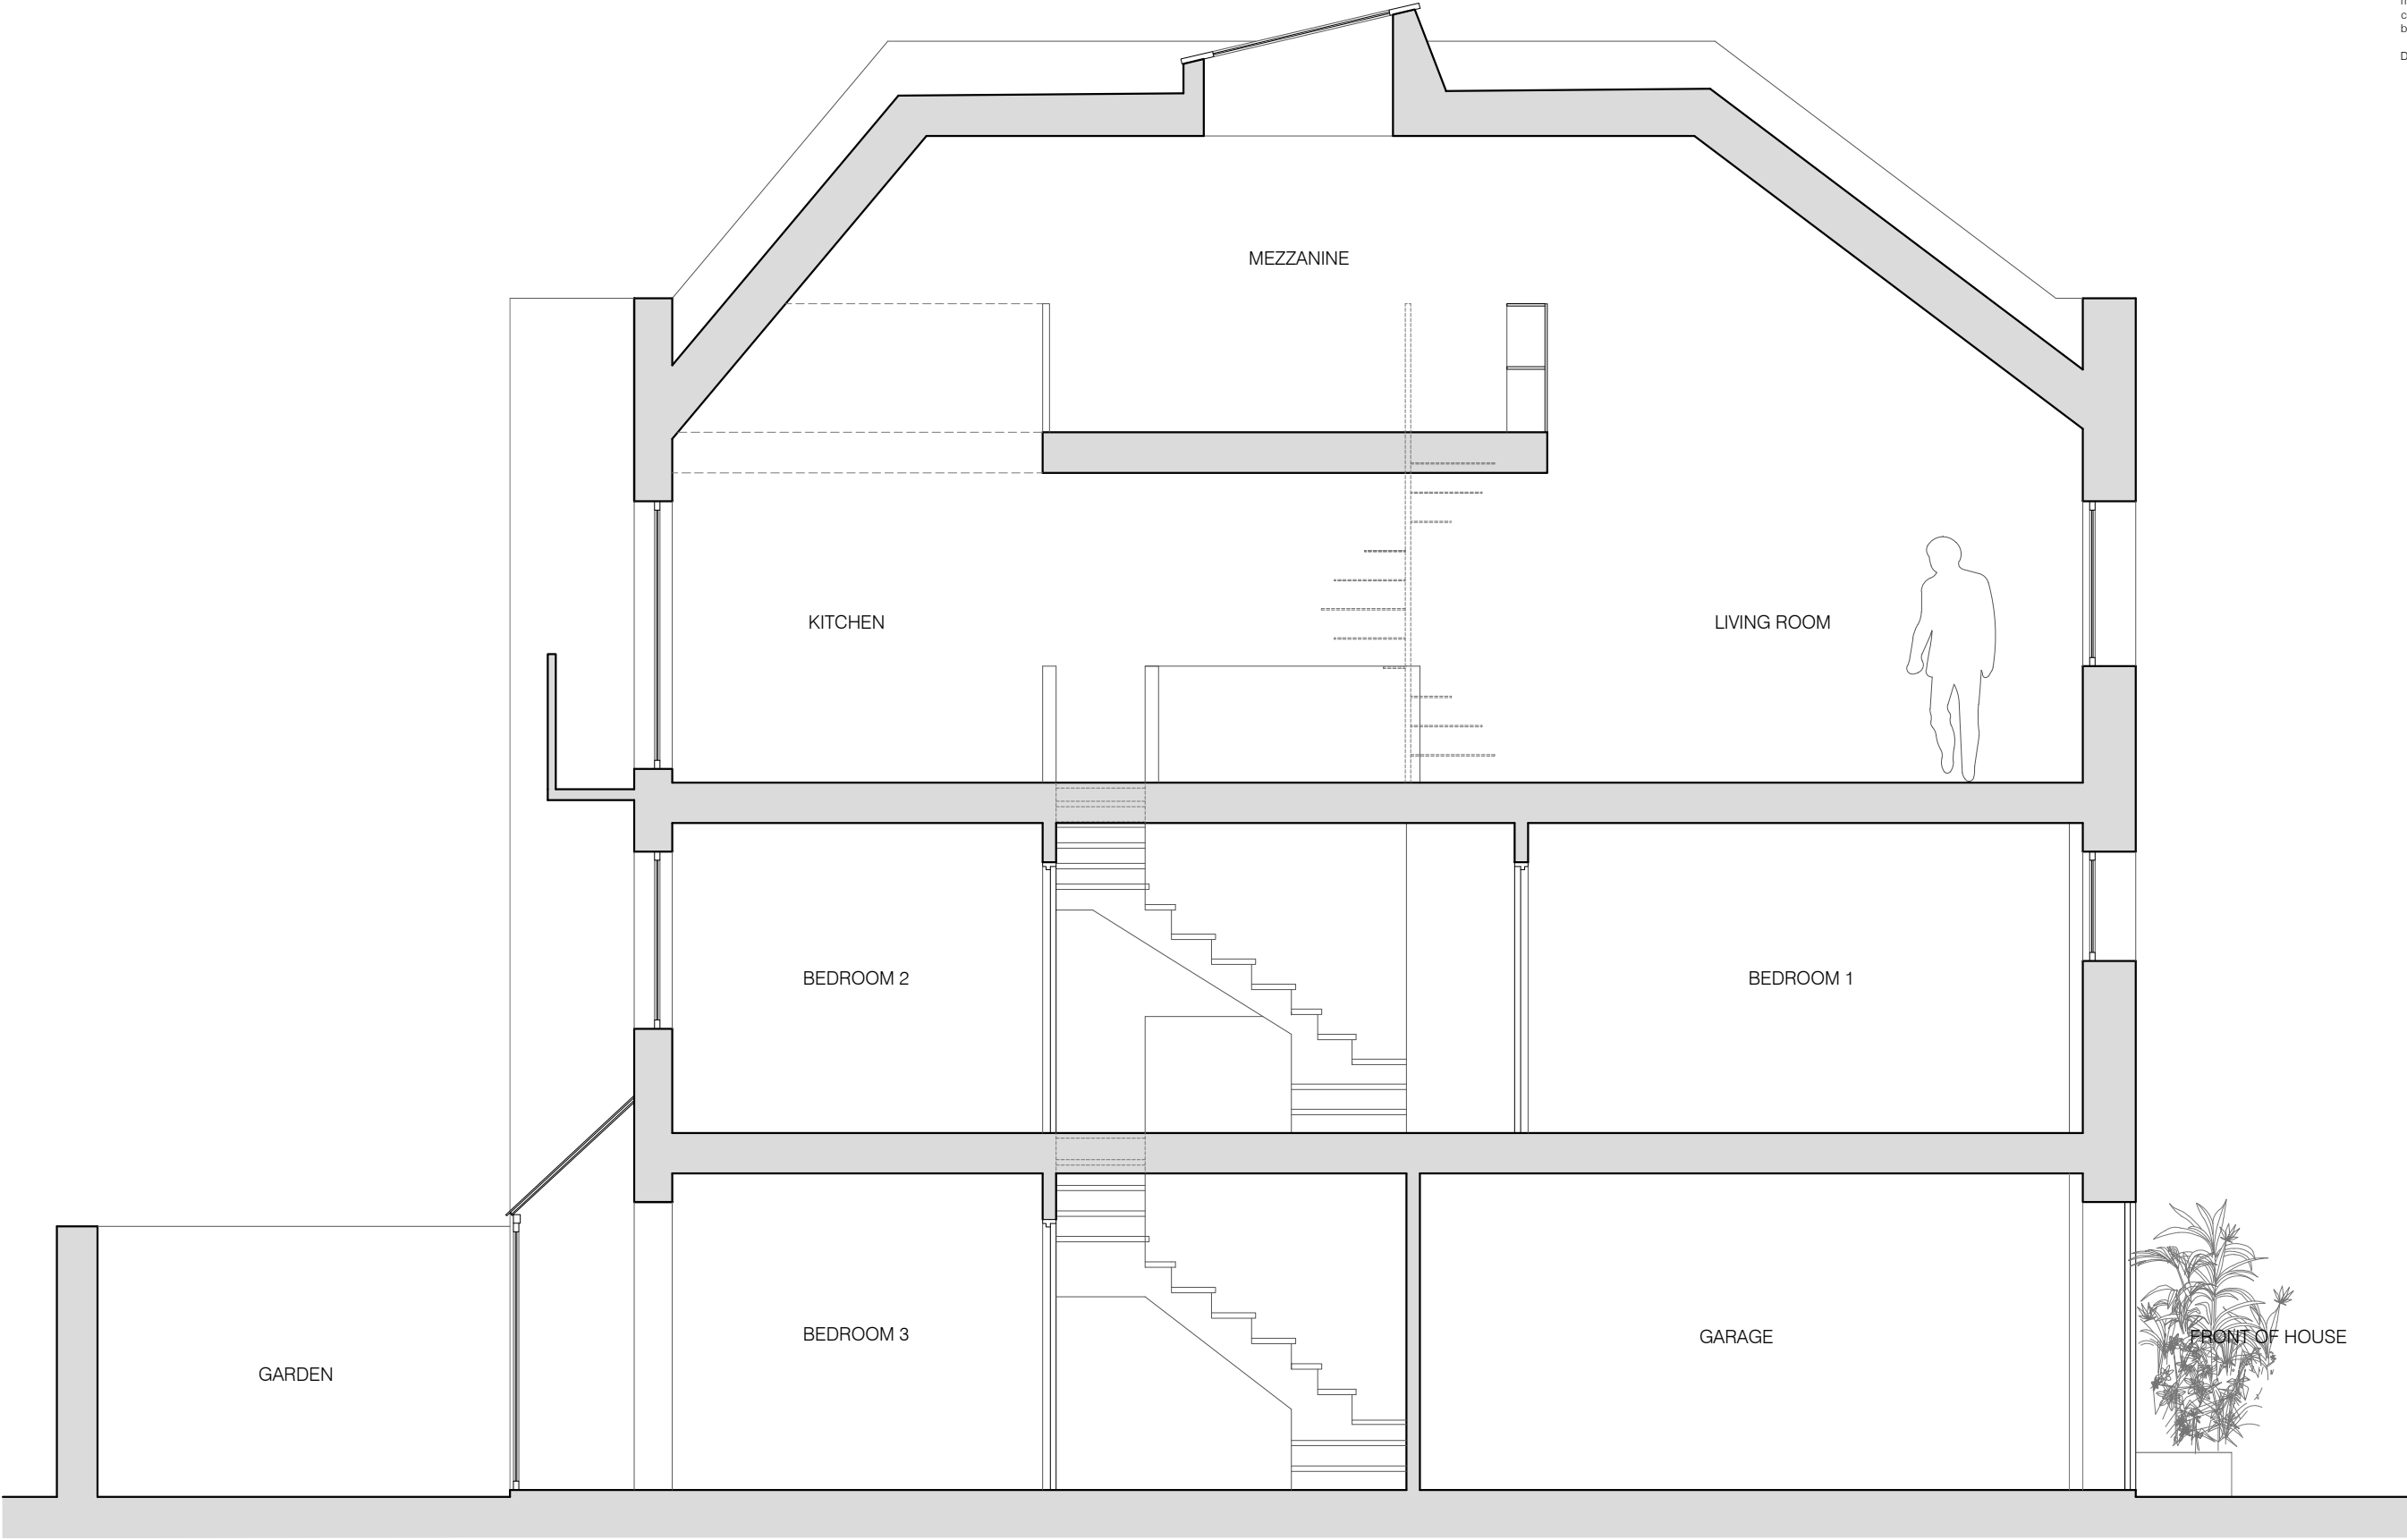

01 EXISTING SECTION A-A  
scale 1:50



project	status / number	scale
18 JEFFREY'S PLACE, LONDON NW1 9PP	EXISTING/553-300-E	1:50 @ A3
<b>BRIAN O'REILLY ARCHITECTS</b>	drawing	date
31 Oval Road, London, NW1 7EA +44 (0)20 7267 1184 www.brianoreillyarchitects.com mail@brianoreillyarchitects.com	EXISTING SECTION A-A	11.11.2022