




**BASEMENT**

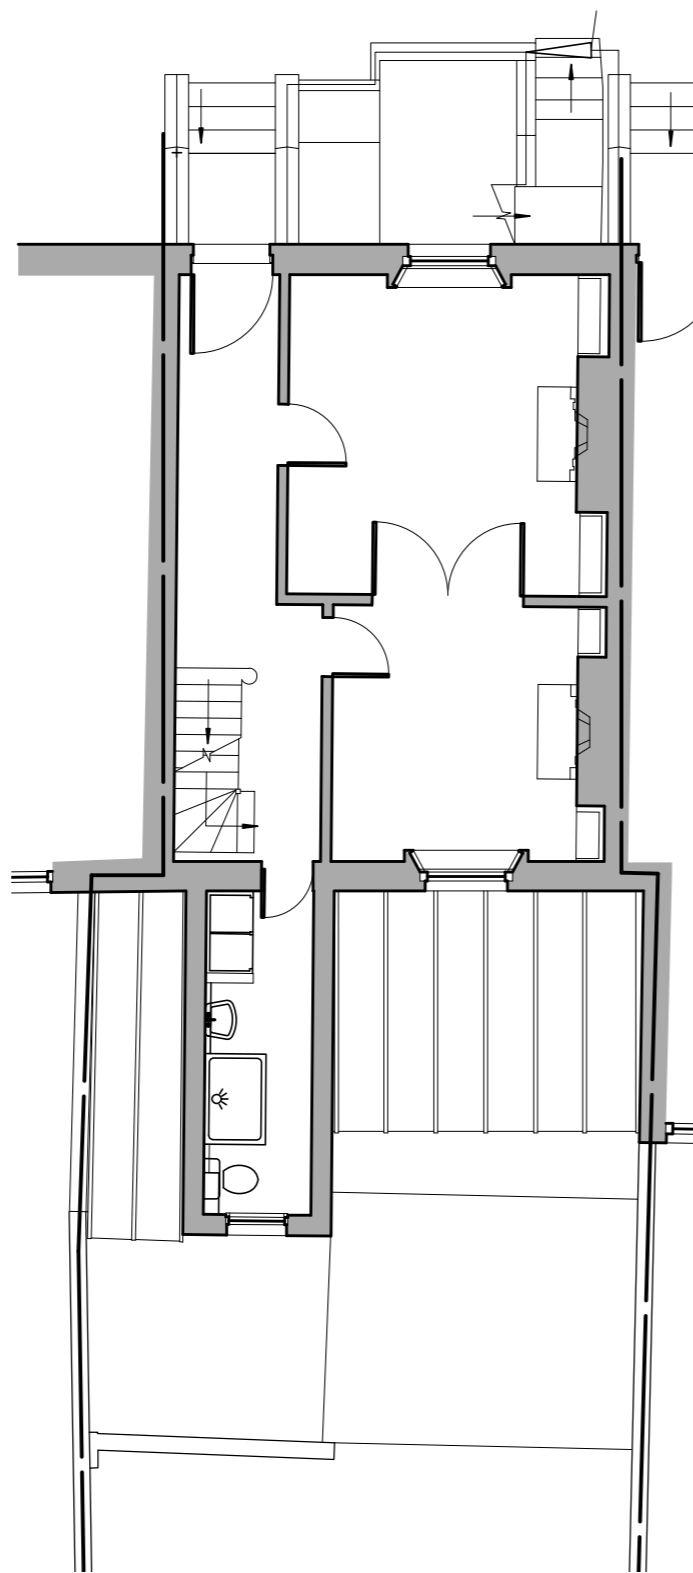


**GROUND FLOOR**

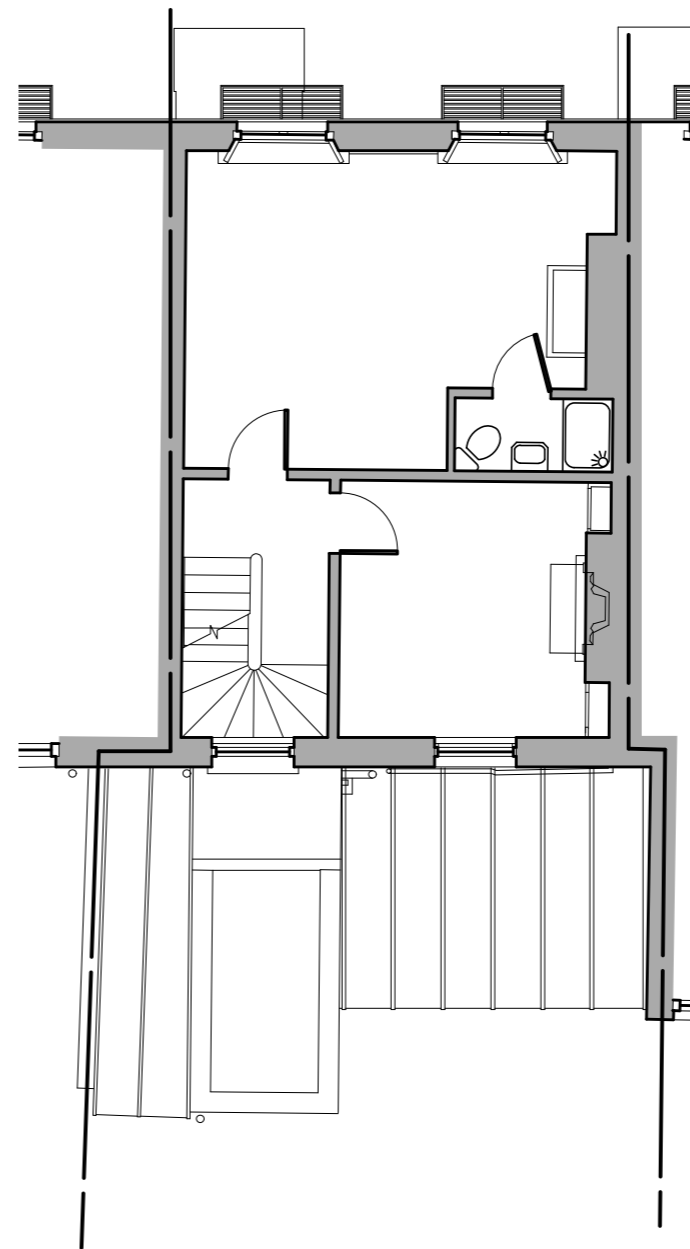

**FIRST FLOOR**

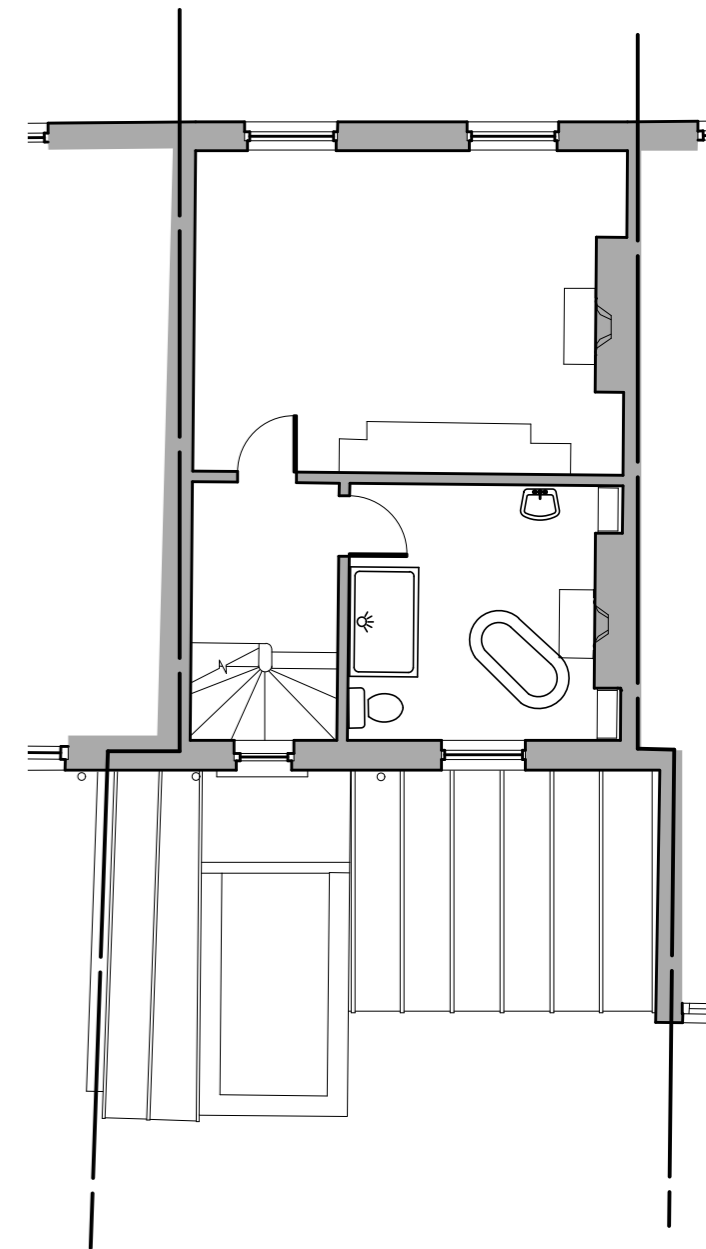

**SECOND FLOOR**

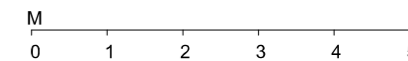

DRAWING					
<b>EXISTING FLOOR PLANS</b>					
PROJECT	JASPER HOUSE				
CLIENT	C A SMITH				
JOB NO.	DRAWING NO.	REVISION	DRAWN BY	DATE DRAWN	SCALE
1515	010	A	MW	25.6.15	1:100@A3

REV	DATE	BY	DESCRIPTION	NOTES
A	23.11.22	ML	Planning issue	

Mark Waghorn Design  
 19 New Road  
 Llandeilo  
 Carmarthenshire  
 SA19 6DD  
 01558 822009 info@markwaghorn.co.uk

