



EXISTING  
GROUND FLOOR PLAN 1:50

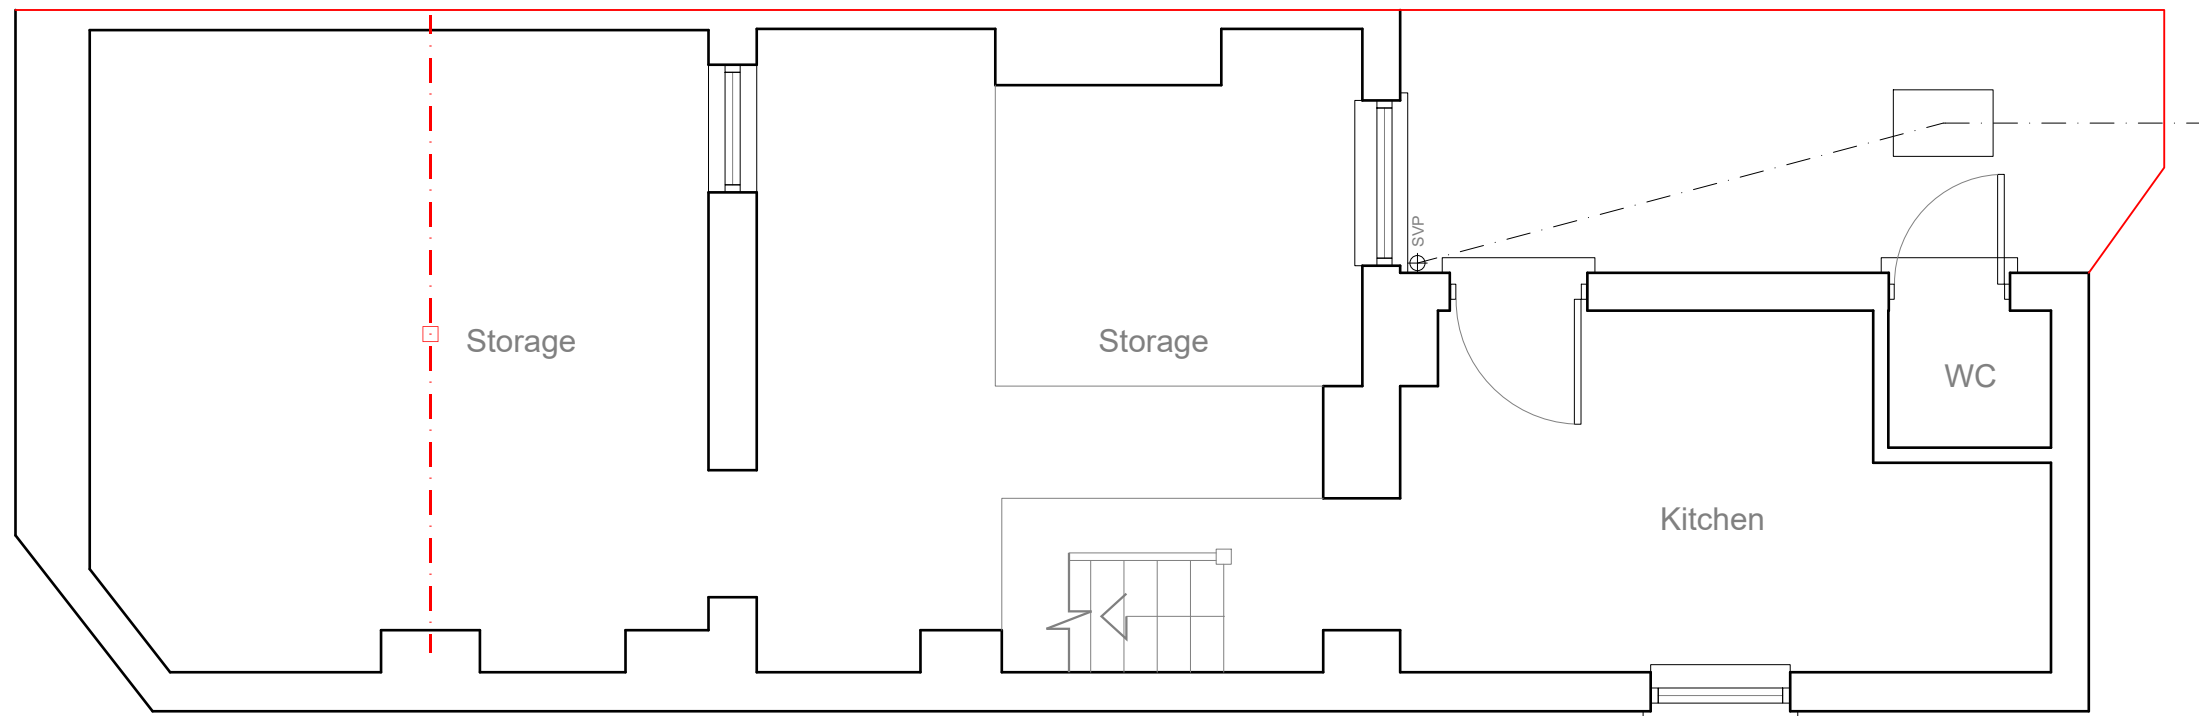


EXISTING  
BASEMENT PLAN 1:50

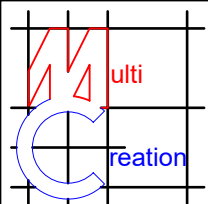


	Project:	Title:	Scale: 1:50 @ A3
	94 Mill Lane West Hampstead NW6 1NH	Existing Basement plan Ground floor plan	Date: Feb 2022
			Drawing No.: 3515/PP-02/SP
			Revision
239 Western Road, Southall, Middx, UB2 5HS Tel: 020 8571 1369 info@multicreation.co.uk			




EXISTING  
FRONT ELEVATION 1:100

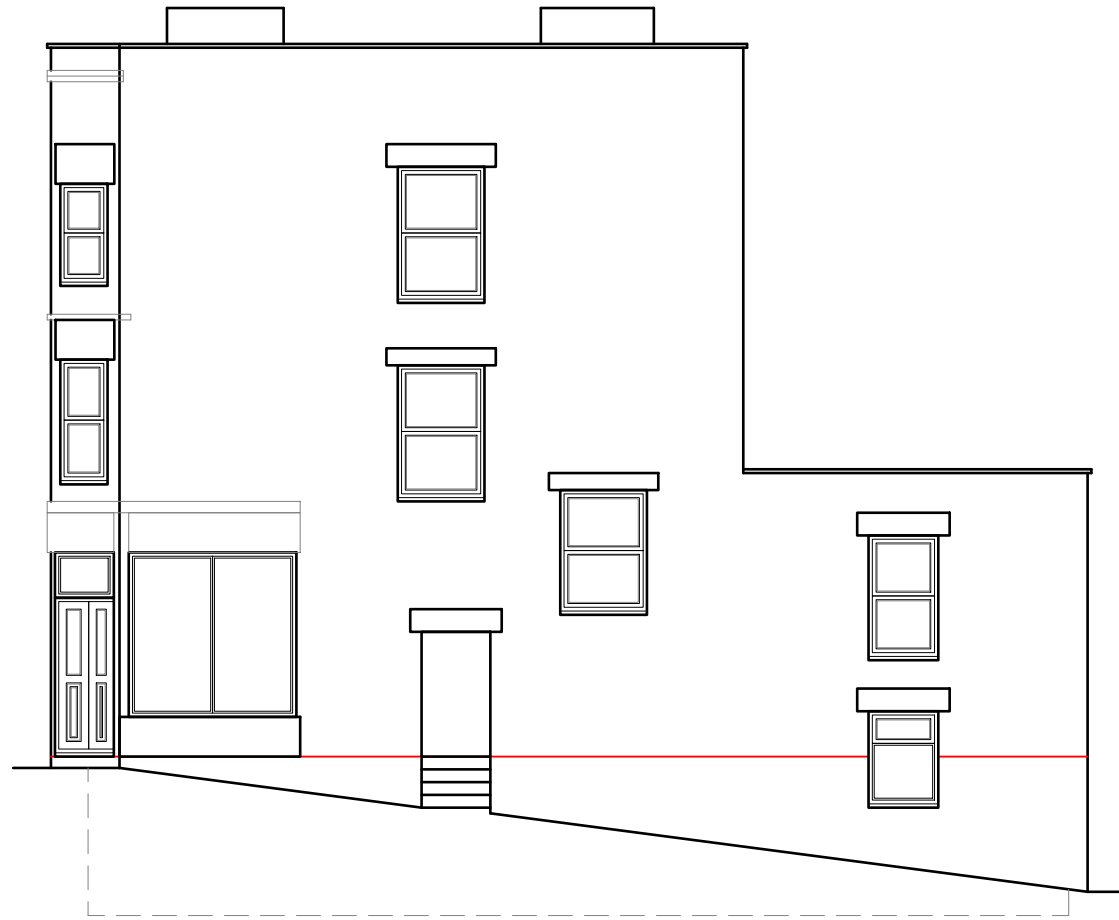

EXISTING  
SIDE ELEVATION 1:100

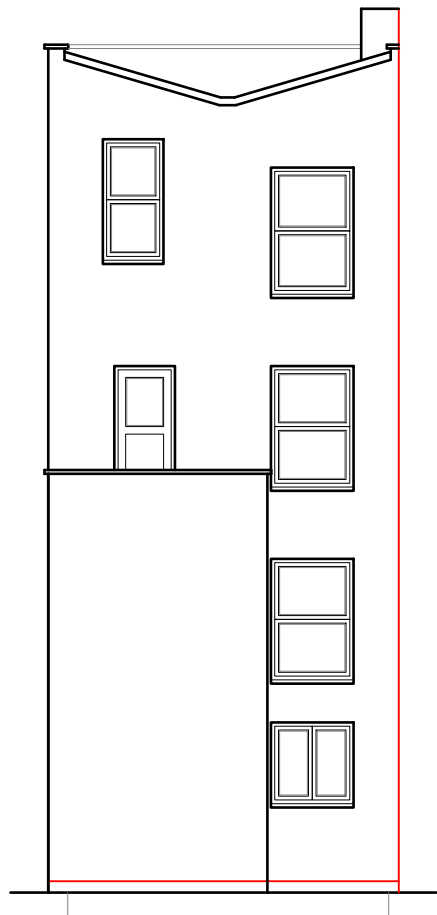


EXISTING  
REAR ELEVATION 1:100

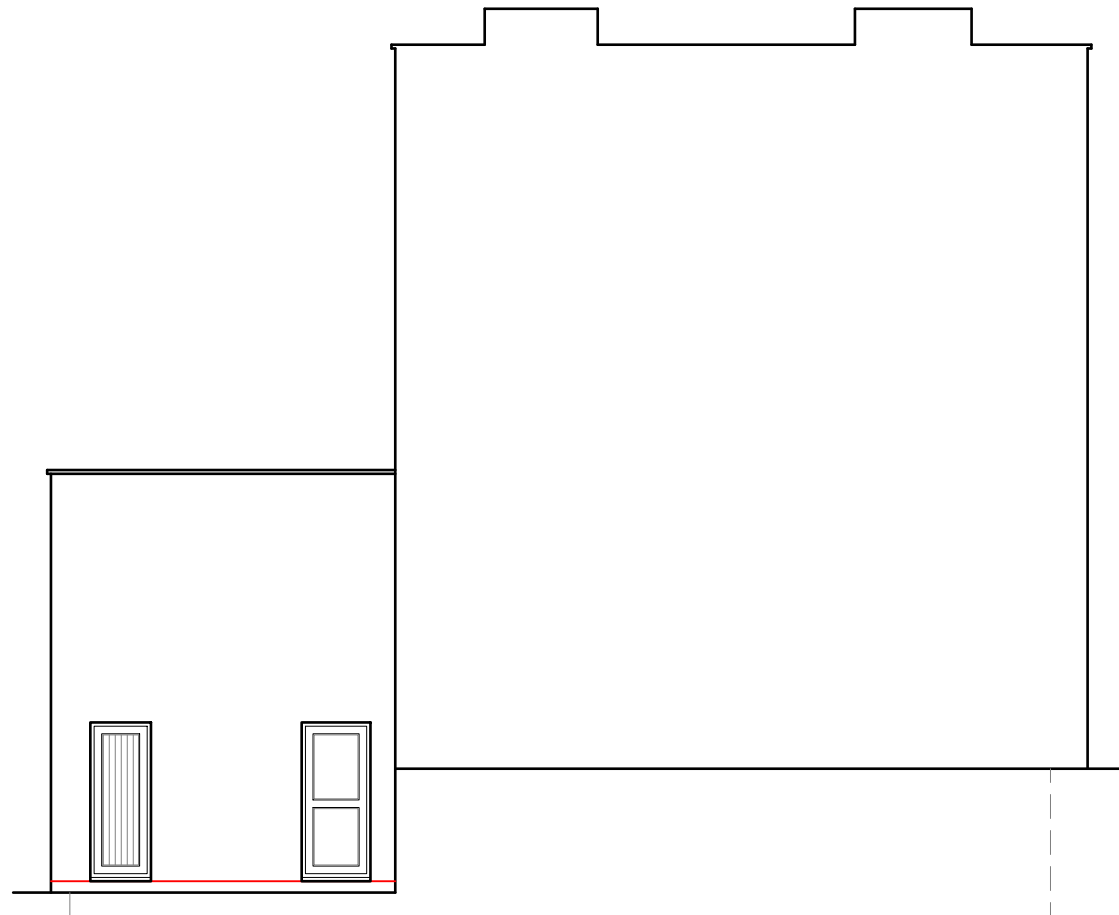


EXISTING  
SIDE ELEVATION 1:100



	Project:	Title:	Scale: 1:100 @ A3
	94 Mill Lane West Hampstead NW6 1NH	Existing Elevations	Date: Feb 2022
			Drawing No.: 3515/PA-03/SP
			Revision
239 Western Road, Southall, Middx, UB2 5HS Tel: 020 8571 1369 info@multicreation.co.uk			

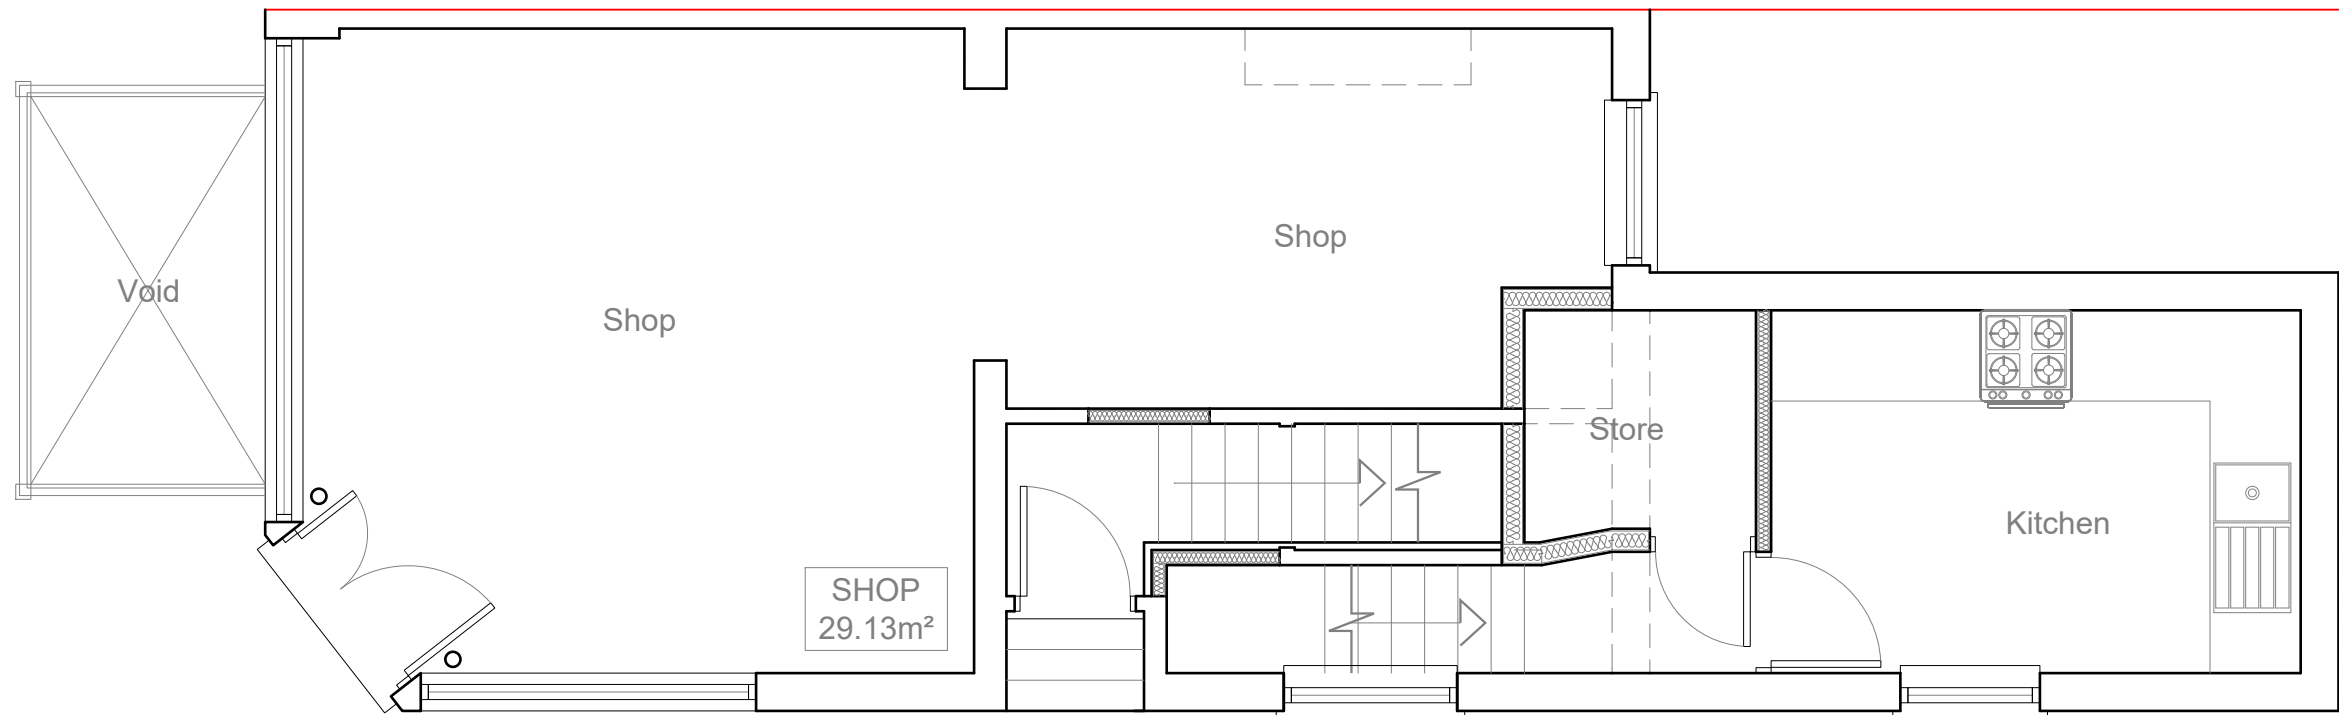


PROPOSED  
GROUND FLOOR PLAN 1:50

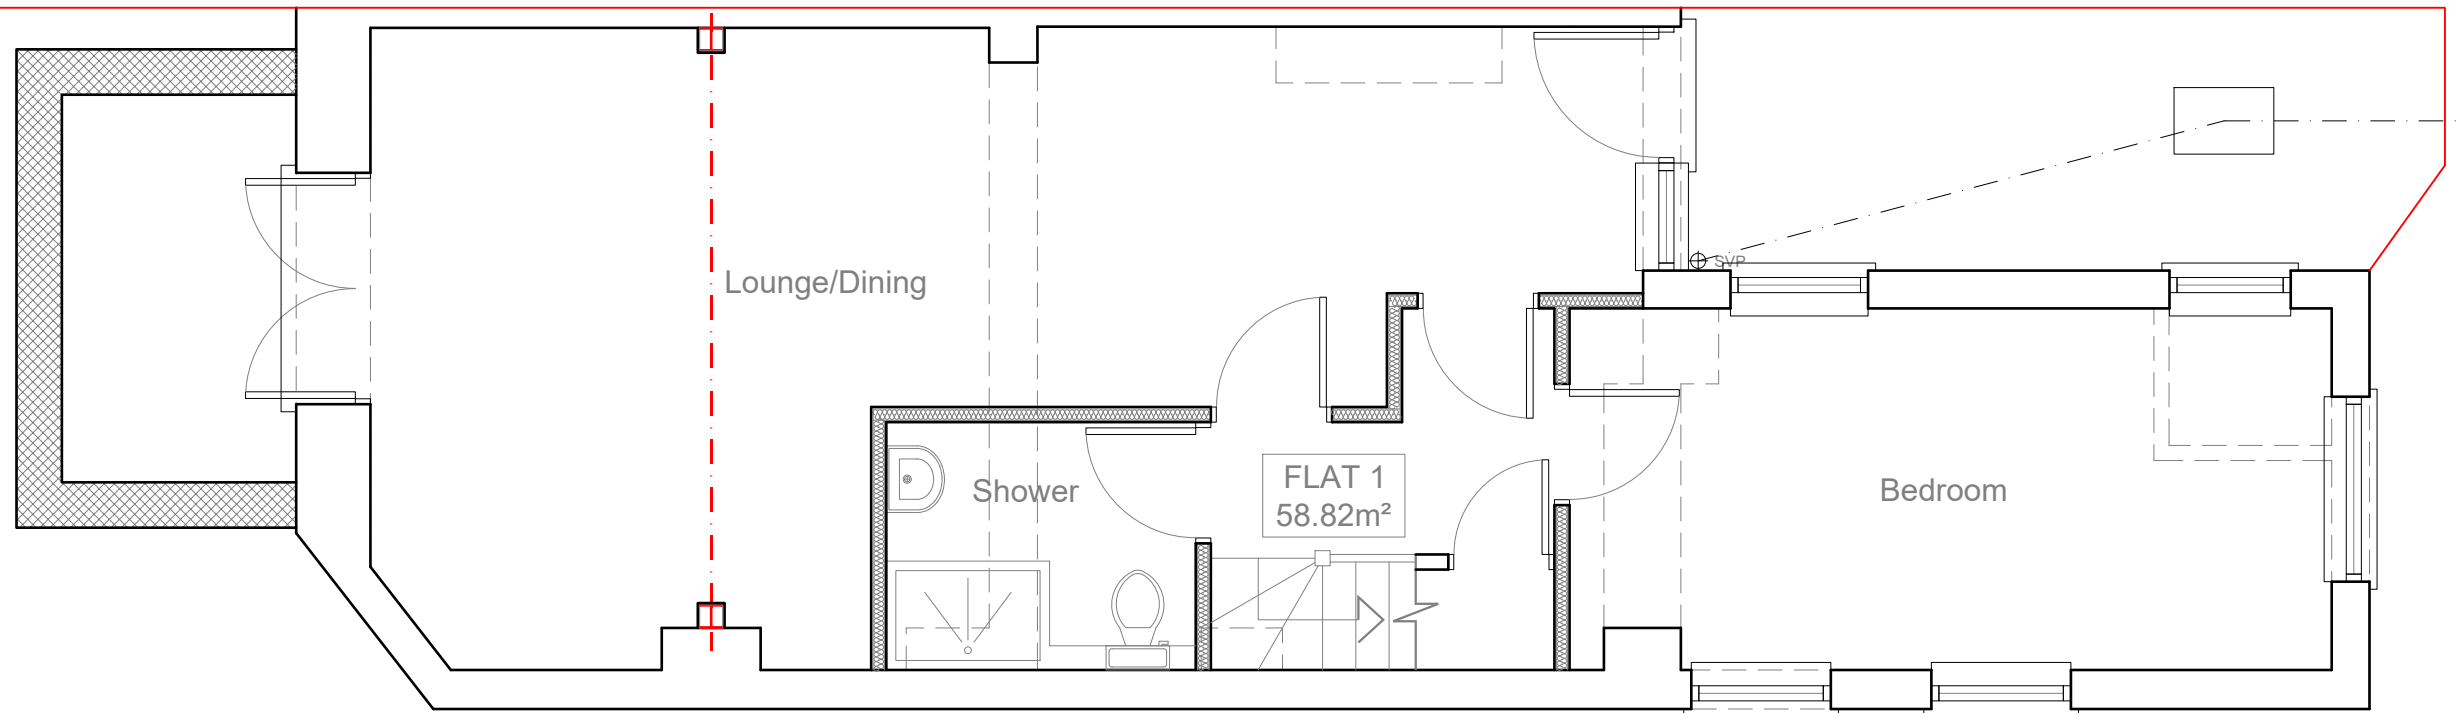

PROPOSED  
BASEMENT PLAN 1:50




	Project:	Title:	Scale: 1:50 @ A3
	94 Mill Lane West Hampstead NW6 1NH	Proposed Basement plan Ground floor plan	Date: Feb 2022
			Drawing No.: 3515/PP-04/SP
			Revision
239 Western Road, Southall, Middx, UB2 5HS Tel: 020 8571 1369 info@multicreation.co.uk			

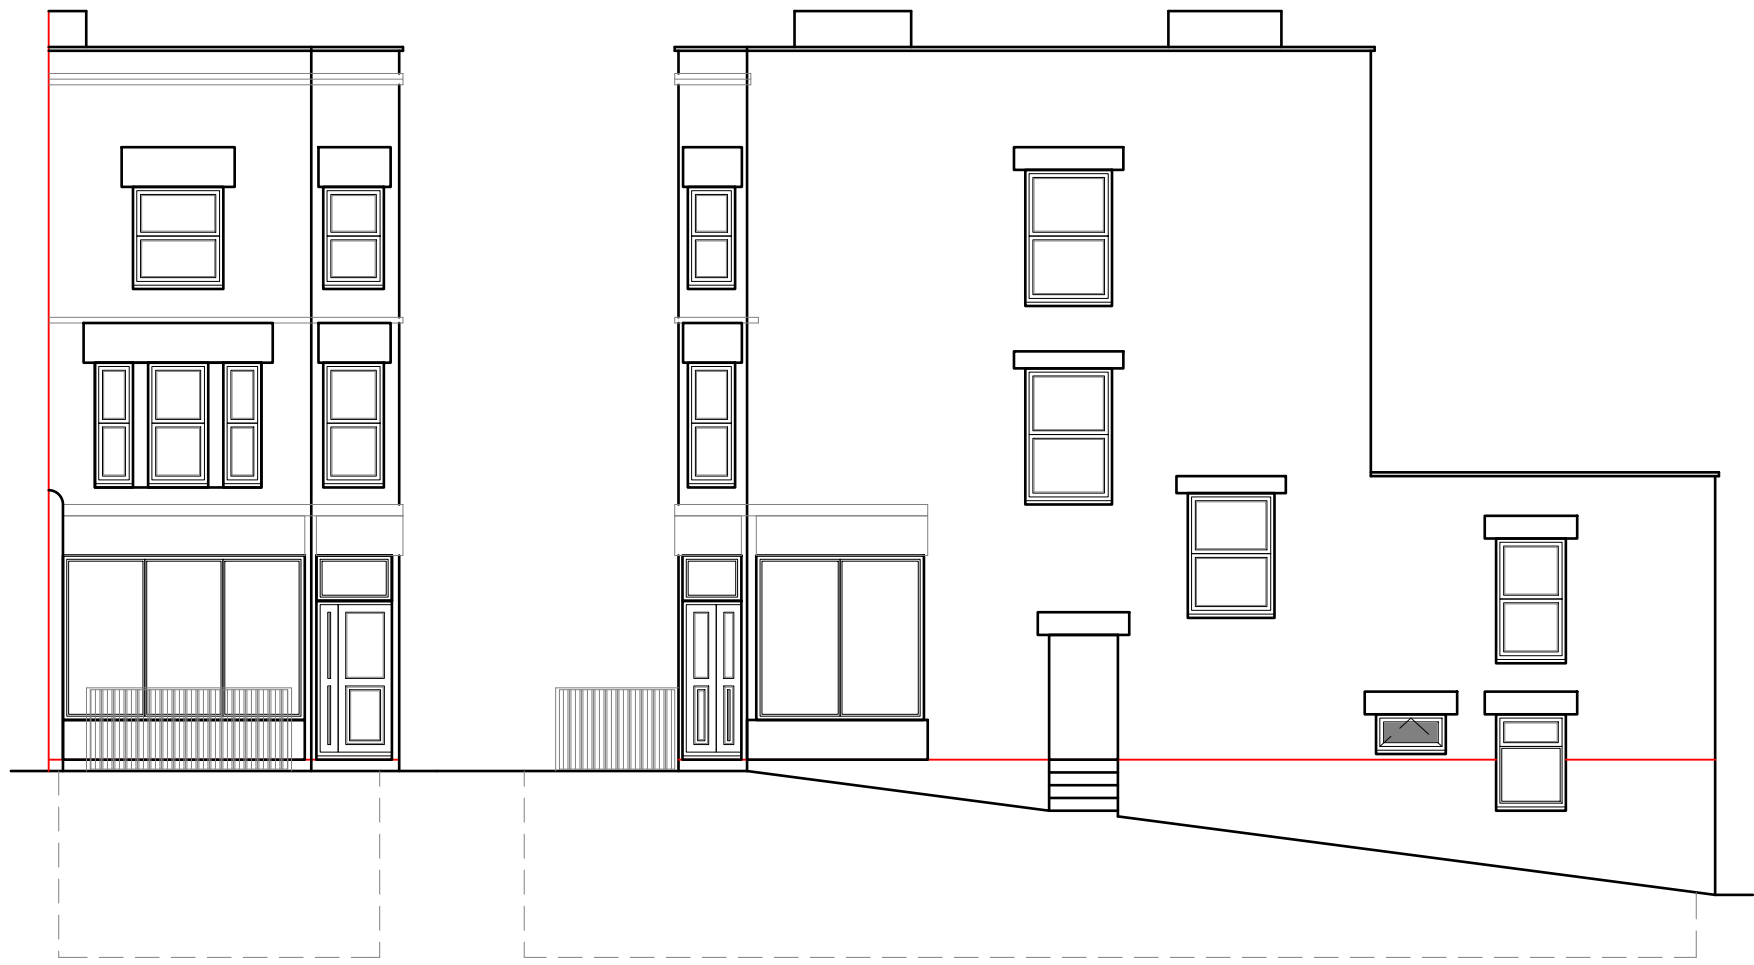


PROPOSED  
FRONT ELEVATION 1:100


PROPOSED  
SIDE ELEVATION 1:100

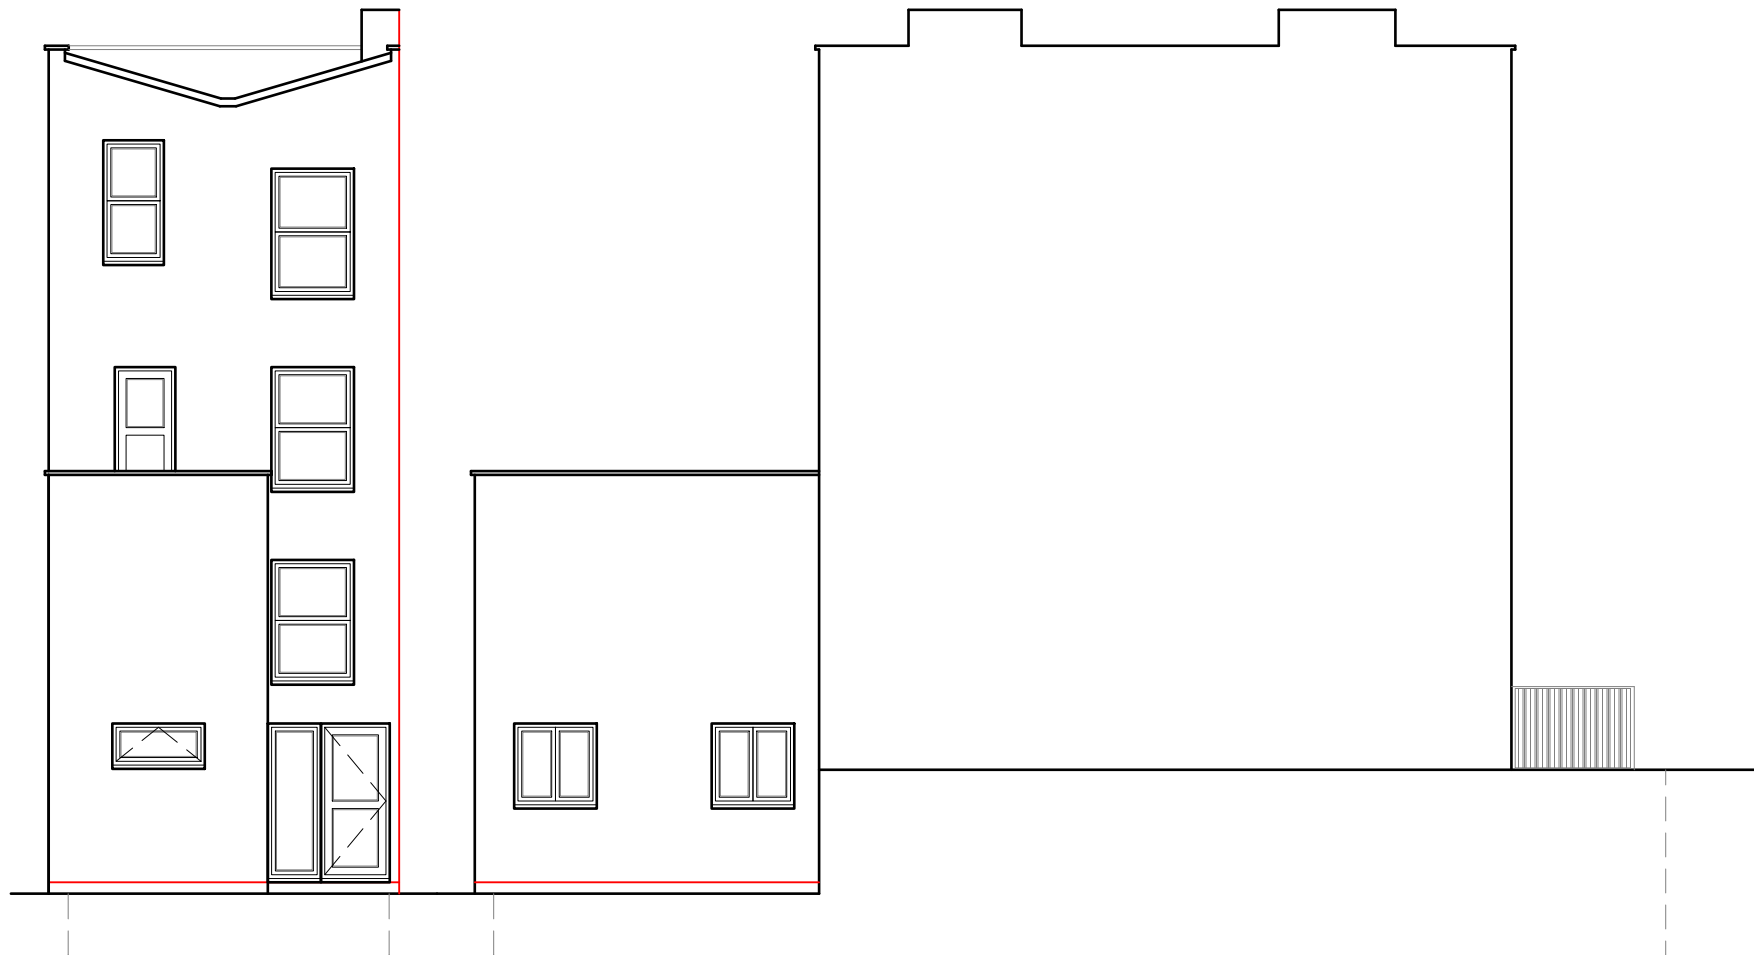


PROPOSED  
REAR ELEVATION 1:100


PROPOSED  
SIDE ELEVATION 1:100

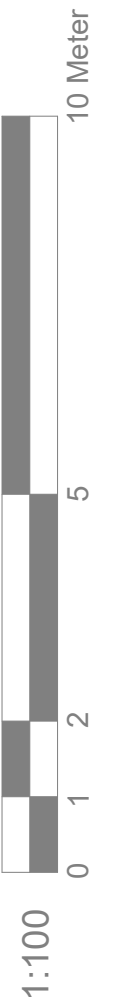


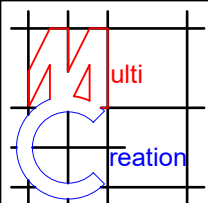	Project:	Title:	Scale: 1:100 @ A3
	94 Mill Lane West Hampstead NW6 1NH	Proposed Elevations	Date: Feb 2022
			Drawing No.: 3515/PP-05/SP
			Revision
239 Western Road, Southall, Middx, UB2 5HS Tel: 020 8571 1369 info@multicreation.co.uk			

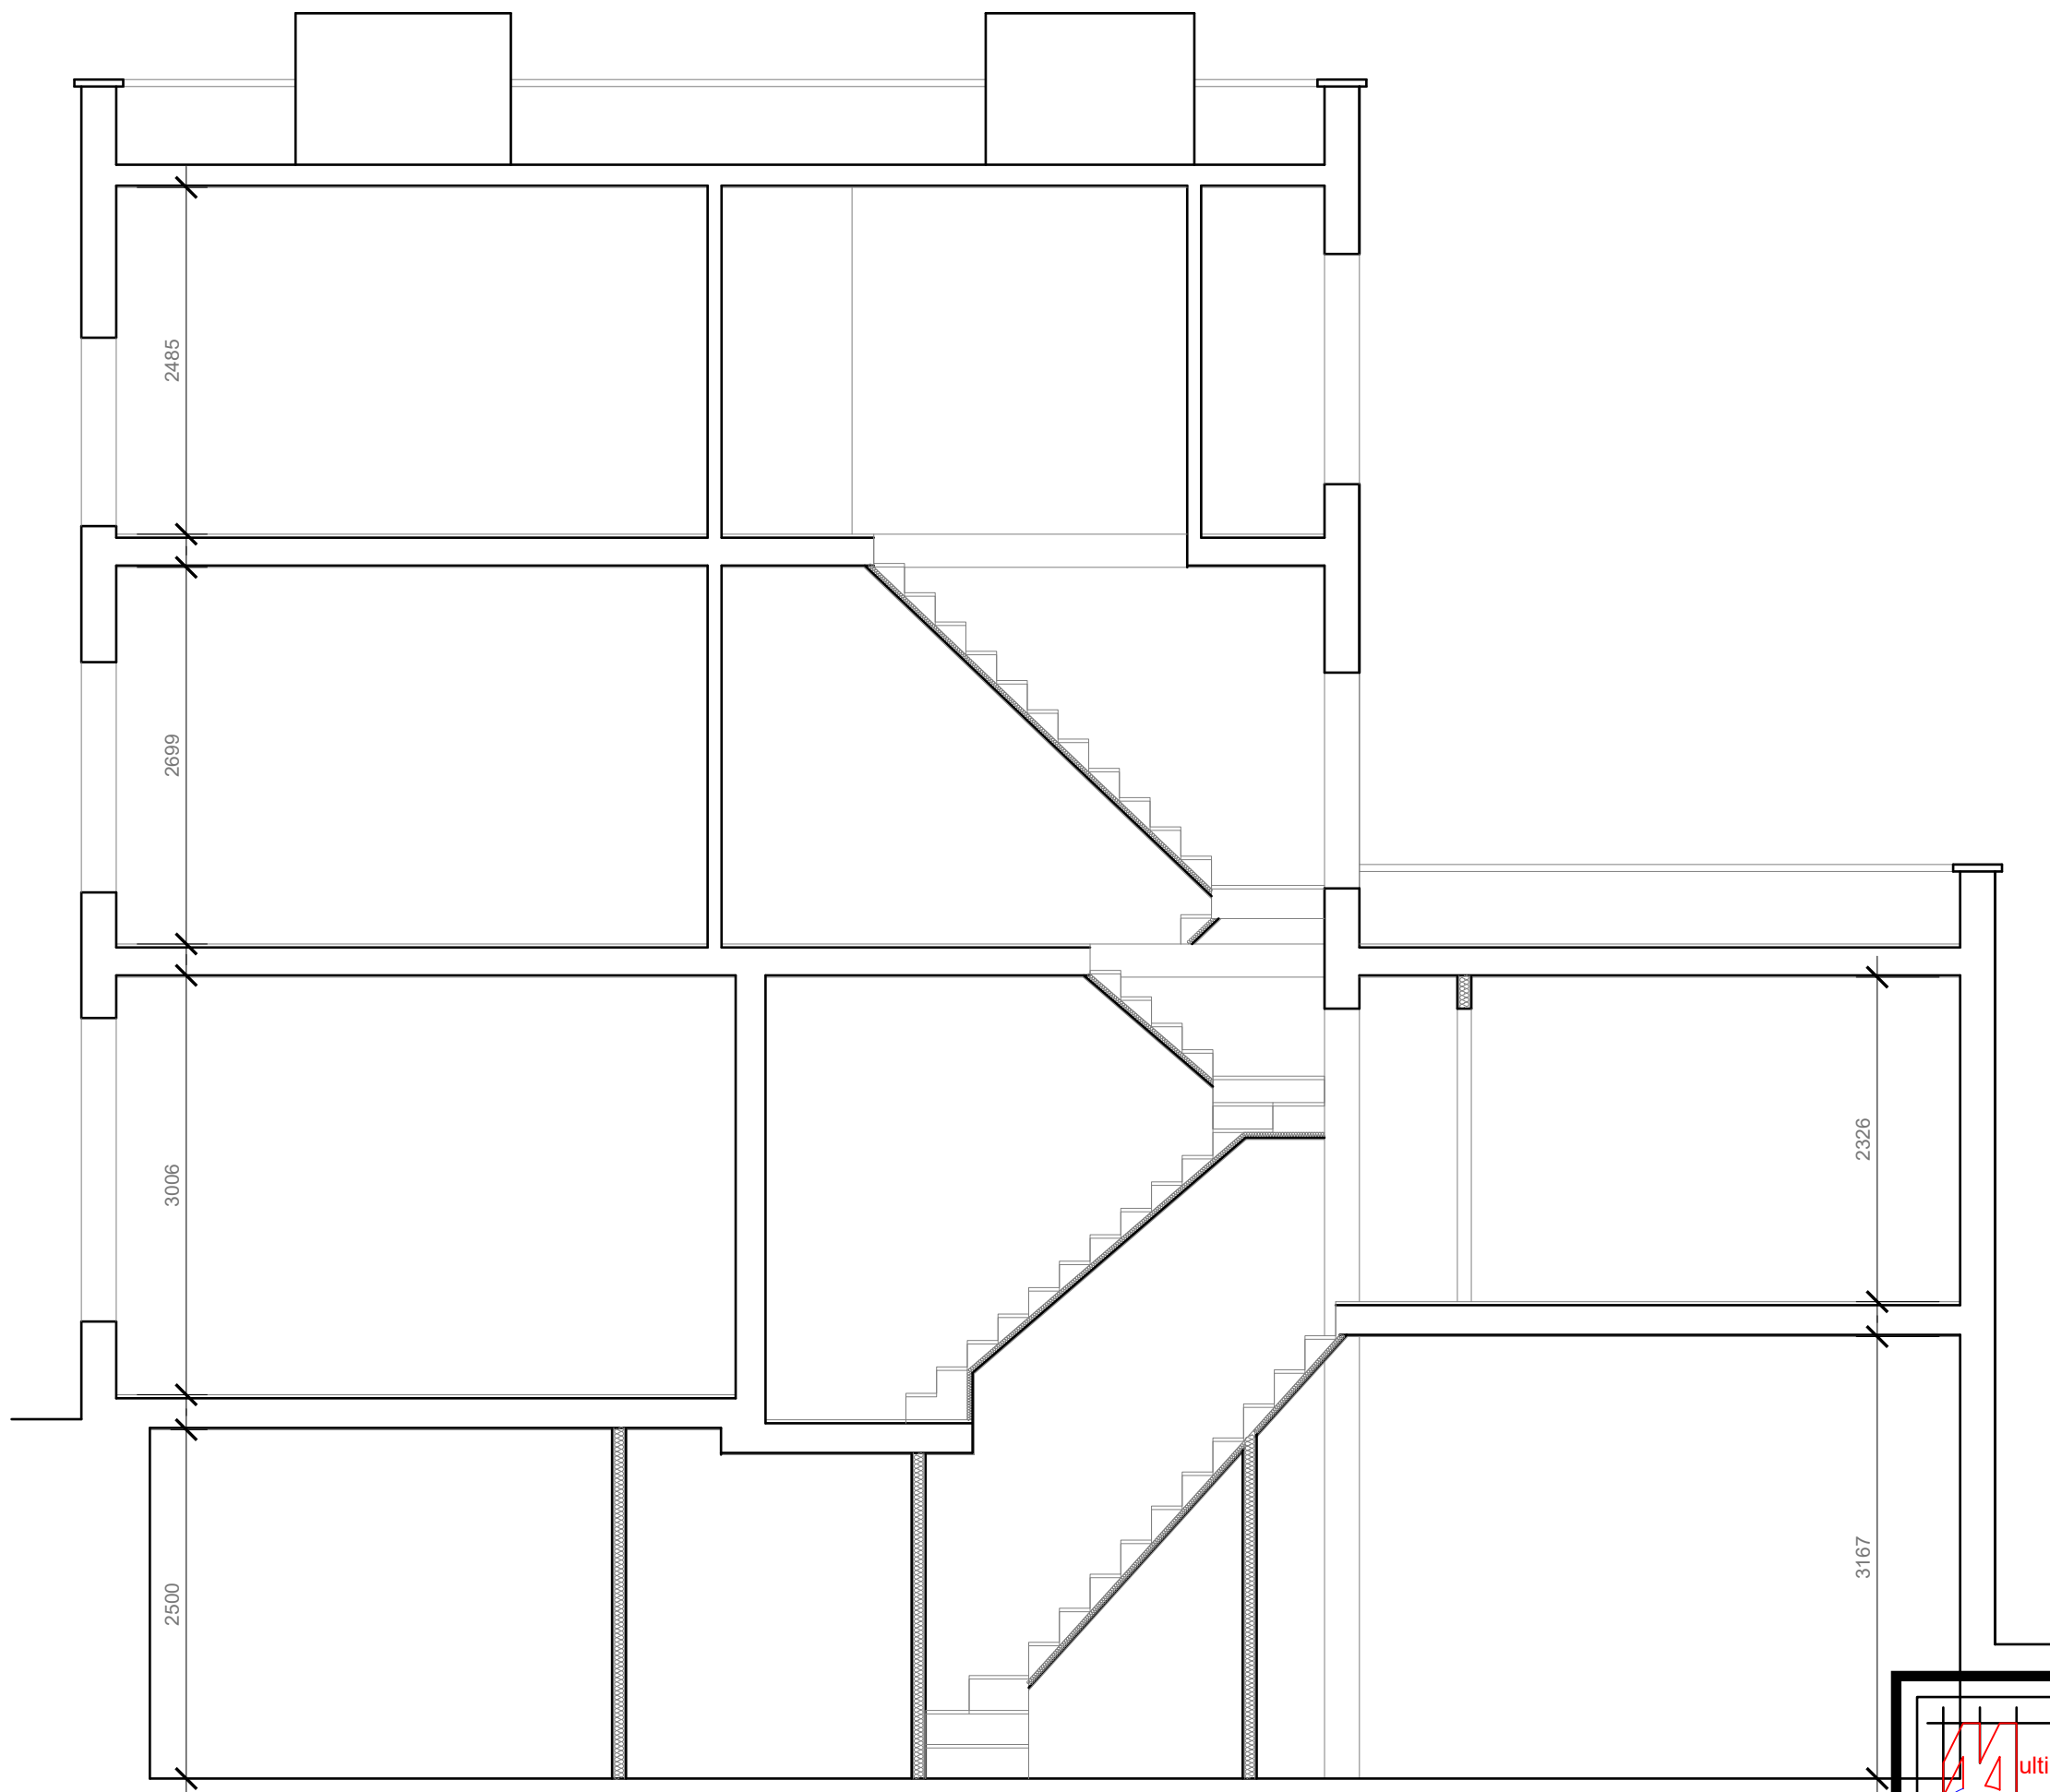

1:50

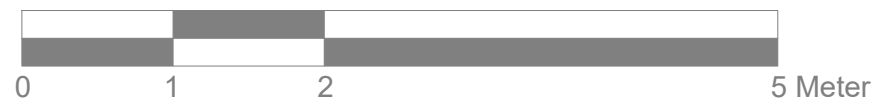

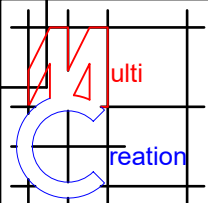	Project:	Title:	Scale: 1:50 @ A3
	94 Mill Lane West Hampstead NW6 1NH	Proposed Section through building	Date: Feb 2022
			Drawing No.: 3515/PP-06/SP
			Revision
239 Western Road, Southall, Middx, UB2 5HS Tel: 020 8571 1369 info@multicreation.co.uk			