



Proposed Ground Floor

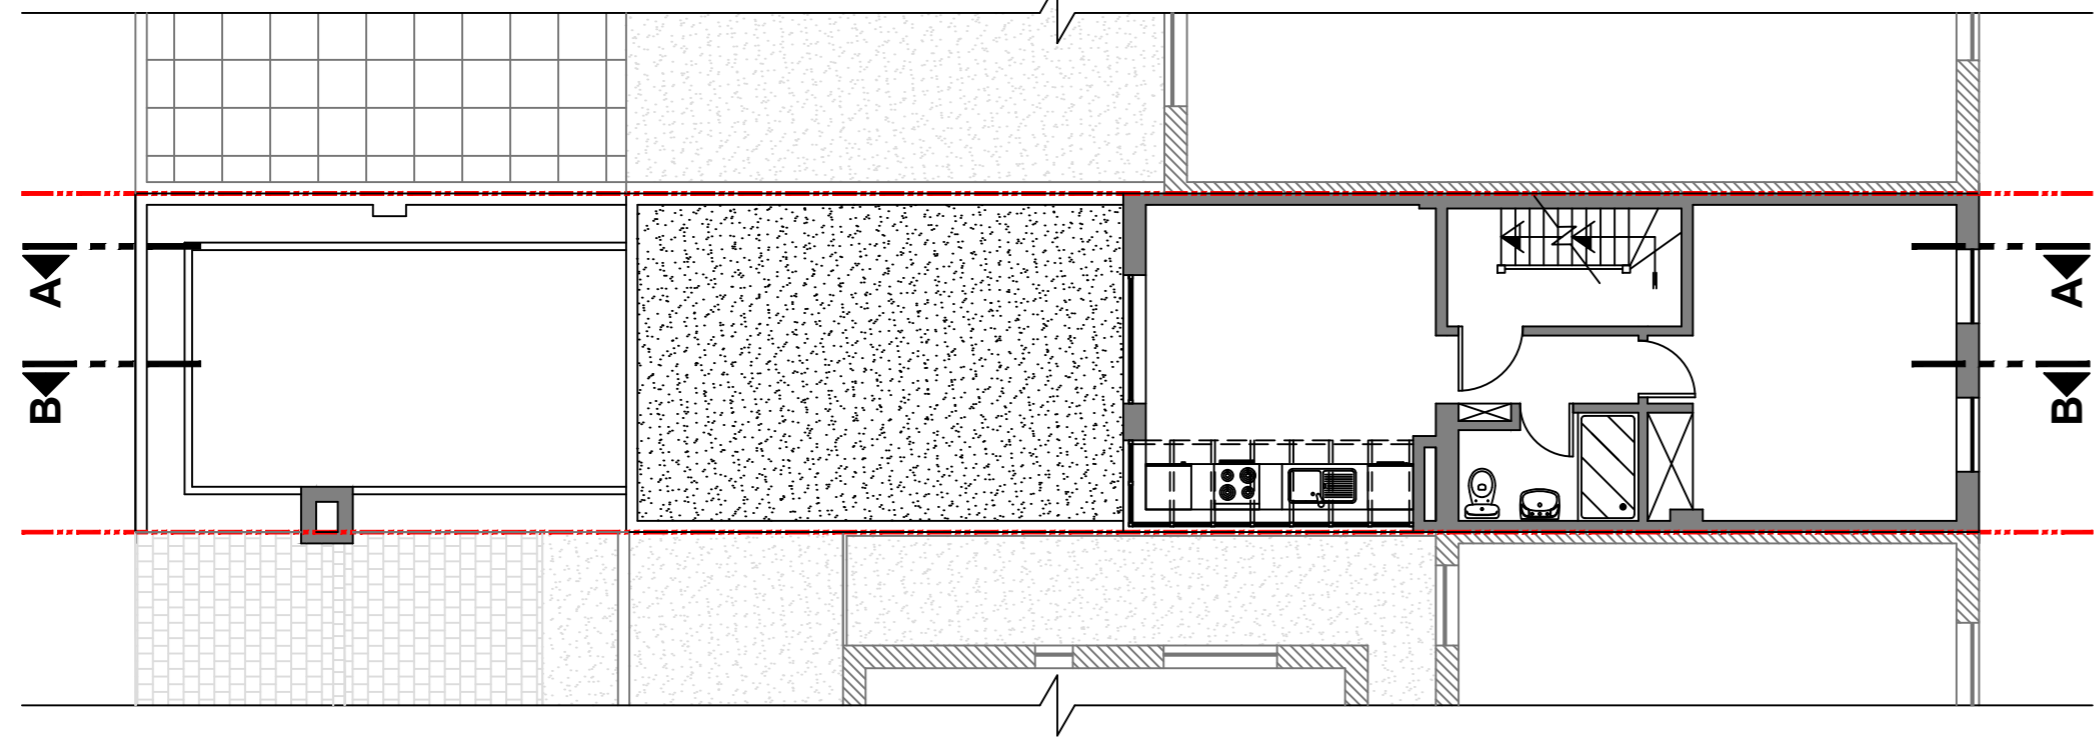


Proposed First Floor

1 Bedroom Flat
(Area: 37.71 m²)

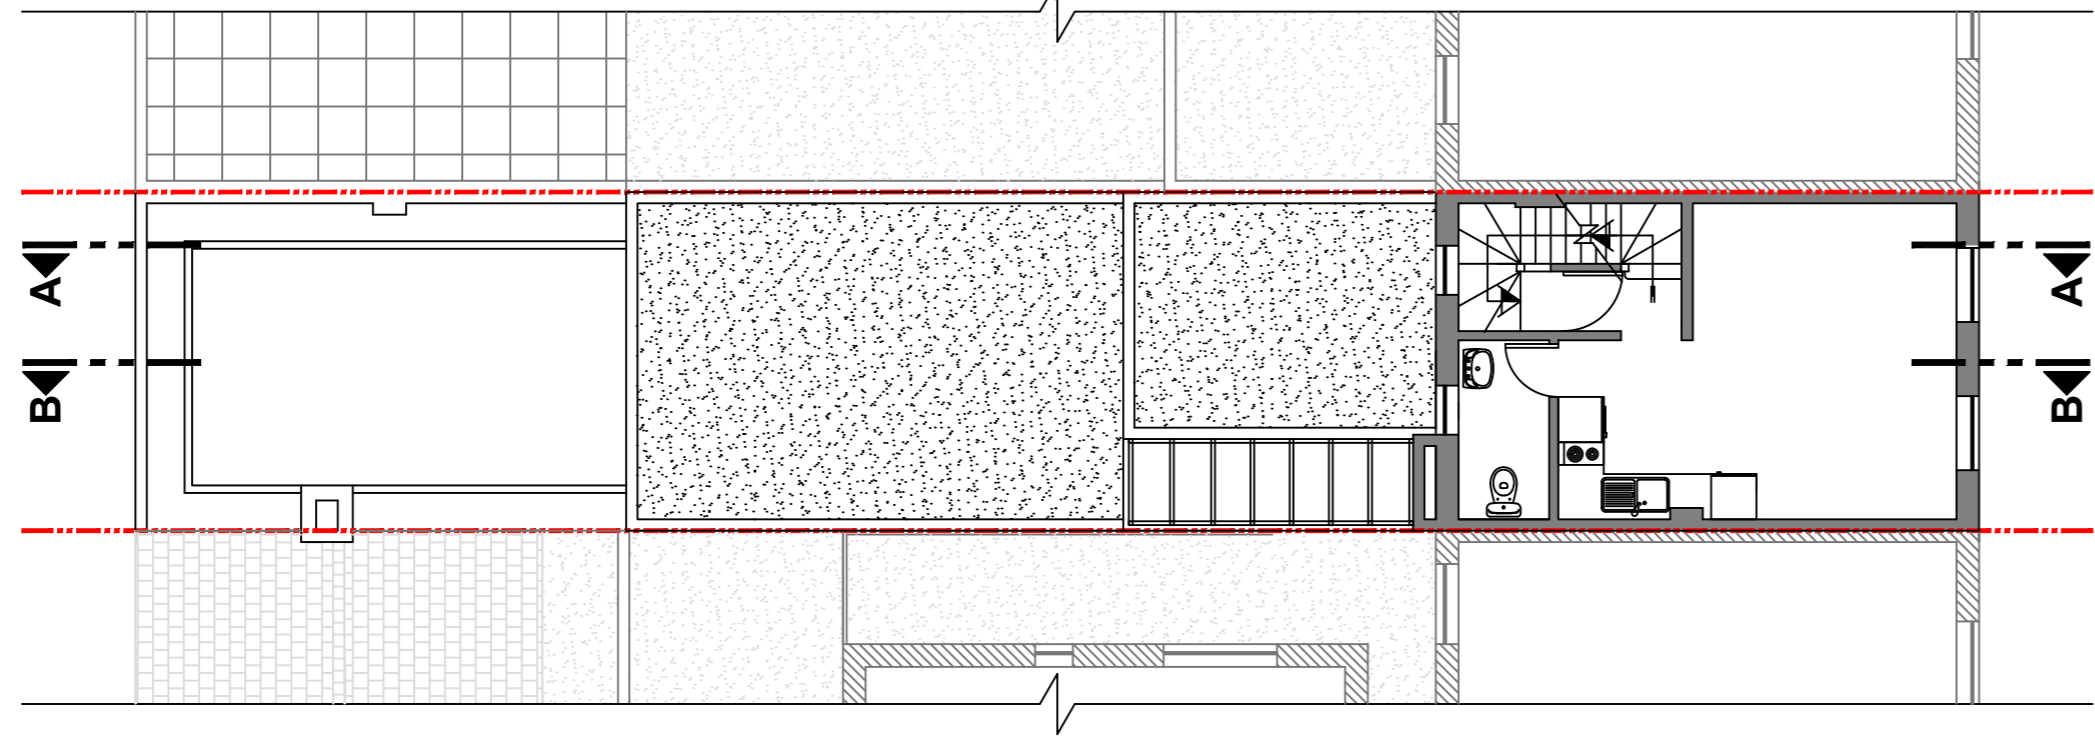


Proposed Second Floor

Split-level One bedroom Flat, 40.13m²
(Lower Level area: 21.91 m²)

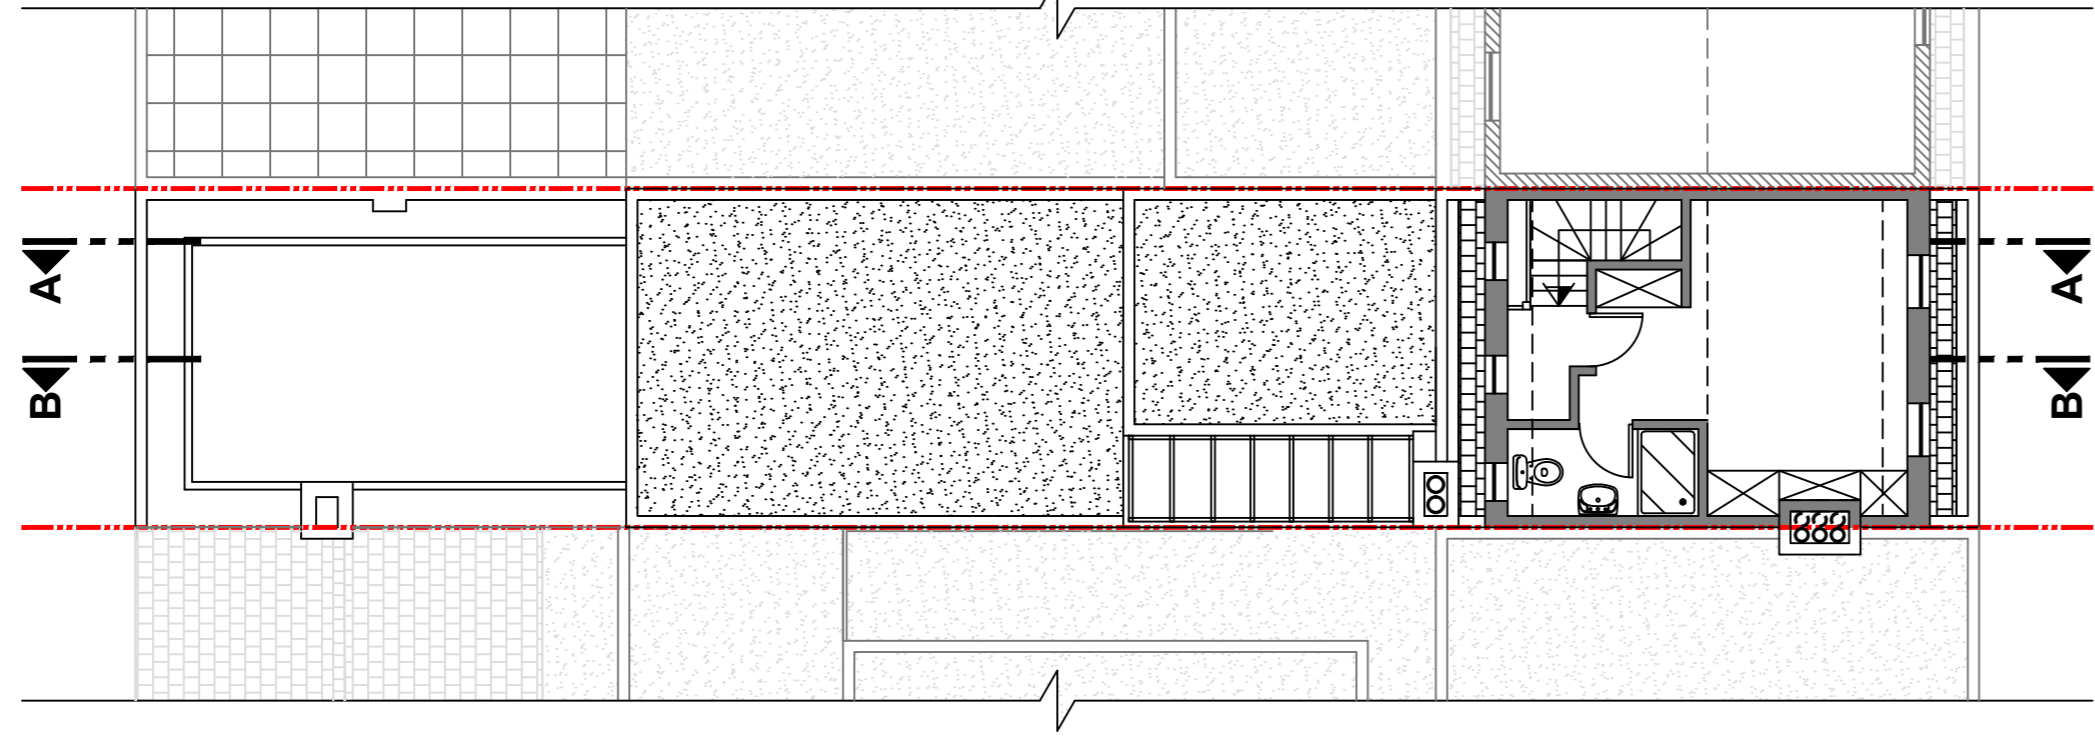


**Proposed Mansard
Roof Extension**

Split-level One bedroom Flat, 40.13m²
(Upper Level area: 18.22 m²)

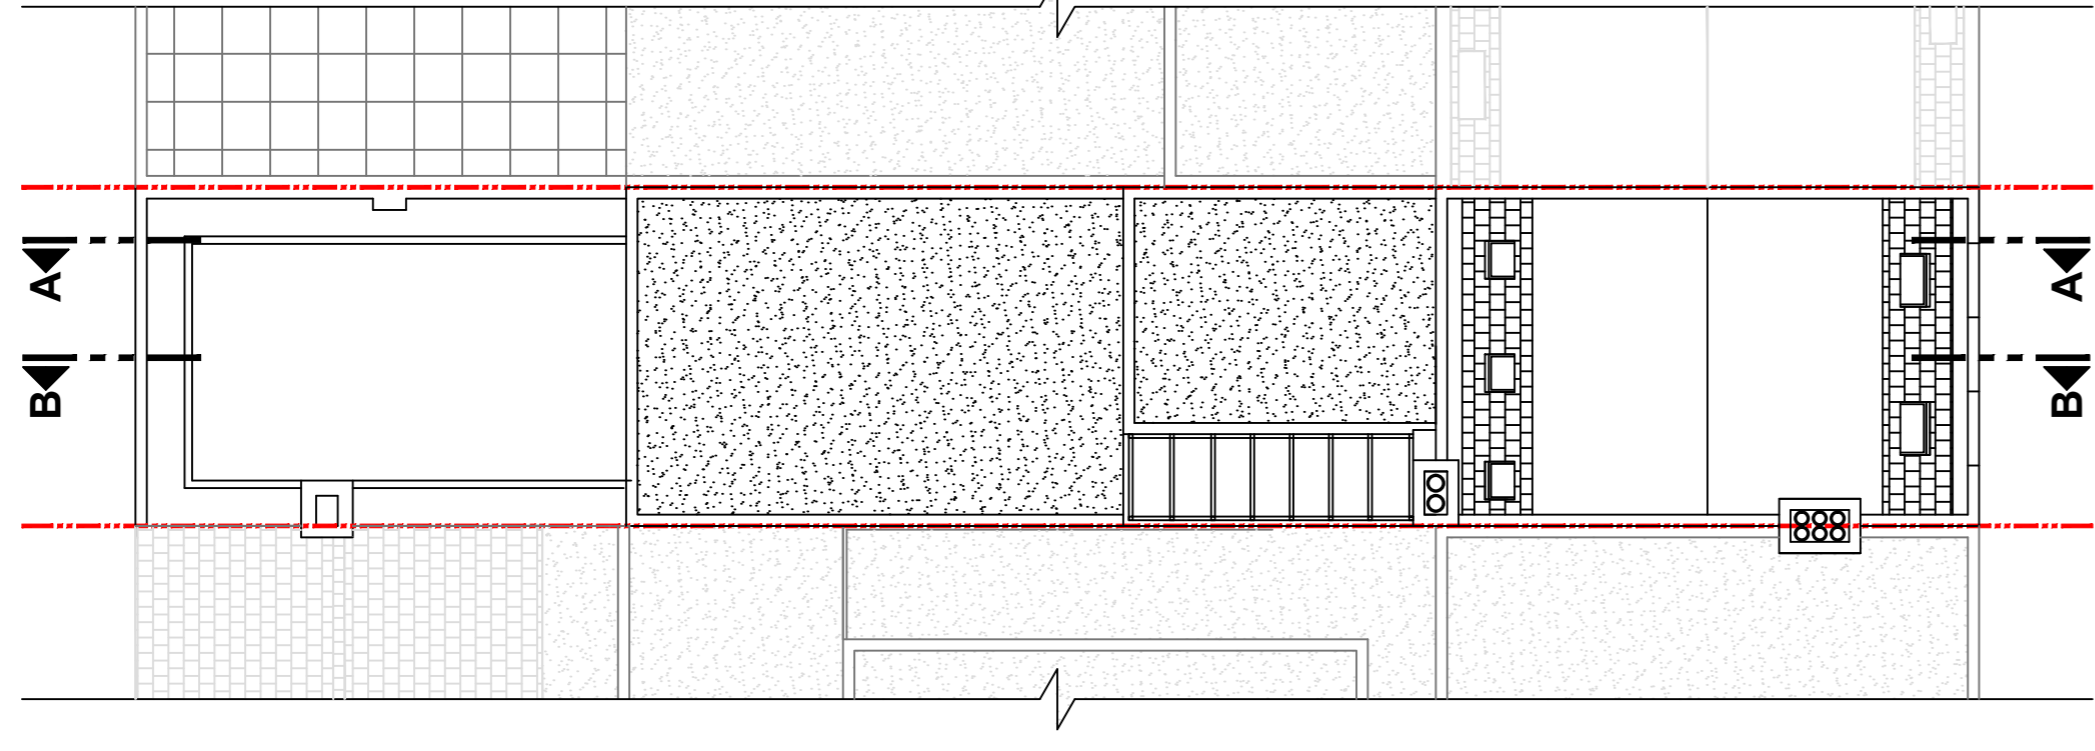


**Proposed
Mansard Roof Plan**

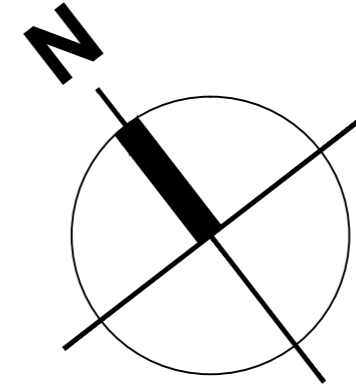

NOTES :

All dimensions in millimeters. All dimensions and levels are to be checked on site by the main contractor prior to commencing any constructional works. Any discrepancy is to be reported back to the designer for instruction.

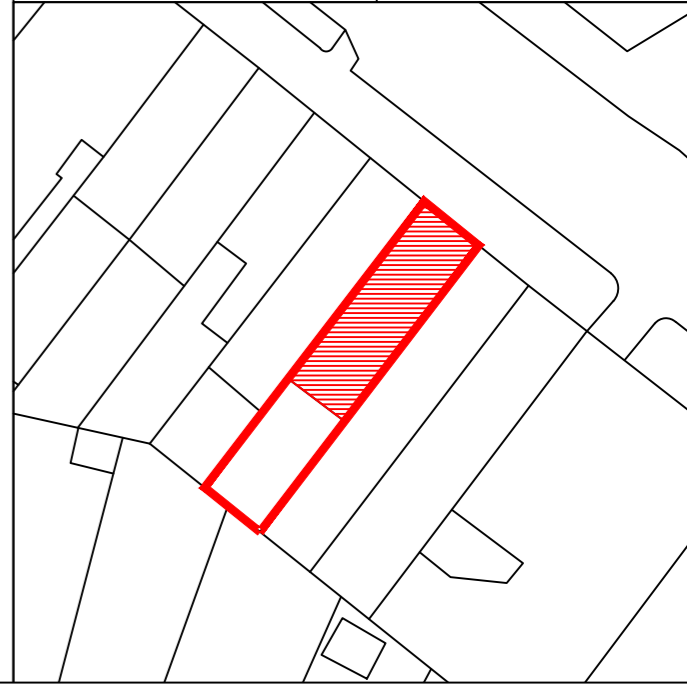

PROJECT:


**60/60A Parkway
Camden NW1 7AH**

CLIENT:

Caspian A&M Property LTD

PROPOSED FLOOR PLANS

SCALE: **1:100 @A1, 1:200@A3**

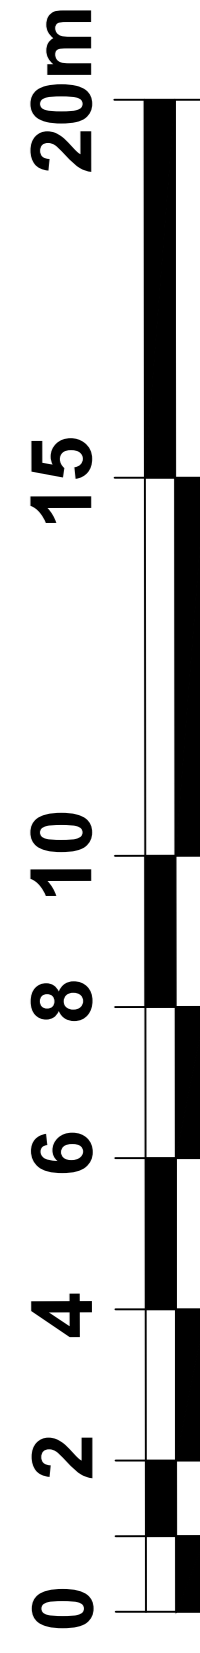

Drawing no: Rev. 005 / 15

Date: May 2022

Drawn & Checked by: NM