

Proposed basement floor plan

DRAWING STATUS

A3

PLANNING

GENERAL NOTES

1. No dimensions to be scaled from this drawing  
2. Any discrepancies found between this drawing and other documents should be referred immediately to the consultants  
3. This drawing should be removed from currency immediately a revised version is issued  
4. This drawing is copyright.  
5. All dimensions in mm's.

Dimensioning -  
1. IMPORTANT - All dimensions taken from finished face unless otherwise stated, if in doubt confirm before proceeding.  
2. Dimensions followed by [ ref ] indicates reference dim, these should be used as check dims only and not as the primary source for setting out.  
3. Dimensions followed by [ s/o ] indicates dim of structural opening.  
4. Dimensions followed by [ site ] indicates dims subject to site conditions.

A - retained  
HMO flat - A = 24.3sqm  
B - retained  
HMO flat - A = 24.3sqm  
C - retained  
HMO flat - A = 24.3sqm  
D - retained  
HMO flat - A = 24.3sqm  
E - New flat to rear  
1 bedroom flat - A = 50.3sqm

PL5	ISSUED FOR PLANNING	09/08/17	TD
PL4	ISSUED FOR PLANNING	14/07/17	TD
PL3	ISSUED FOR PLANNING	19/06/17	TD
PL2	ISSUED FOR PLANNING	07/02/17	TD
PL1	ISSUED FOR PLANNING	06/12/16	TD
IF1	ISSUED FOR INFORMATION	25/10/16	TD
REV	DESCRIPTION	DATE	NAME

denhof-design

Architectural services | Passive House Design  
Garden flat / 153 Norwood High Street  
London SE27 9TB  
m - 077 8899 3396

PROJECT TITLE

34 SHOOTUP HILL  
LONDON  
NW2 3XJ

DRAWN

TD

DATE

19/10/16

SCALE

1:100 @ A3  
1:50 @ A1

DRAWING TITLE

PROPOSED BASEMENT FLOOR PLAN

JOB NO	DRAWING NO	REV
1608	01.001	PL5

PLANNING

GENERAL NOTES

1. No dimensions to be scaled from this drawing  
2. Any discrepancies found between this drawing and other documents should be referred immediately to the consultants  
3. This drawing should be removed from currency immediately a revised version is issued  
4. This drawing is copyright.  
5. All dimensions in mm's.

Dimensioning -

1. IMPORTANT - All dimensions taken from finished face unless otherwise stated, if in doubt confirm before proceeding.  
2. Dimensions followed by [ ref ] indicates reference dim, these should be used as check dims only and not as the primary source for setting out.  
3. Dimensions followed by [ s/o ] indicates dim of structural opening.  
4. Dimensions followed by [ site ] indicates dims subject to site conditions.

PL4	ISSUED FOR PLANNING	14/07/17	TD
PL3	ISSUED FOR PLANNING	19/06/17	TD
PL2	ISSUED FOR PLANNING	07/02/17	TD
PL1	ISSUED FOR PLANNING	06/12/16	TD
IF1	ISSUED FOR INFORMATION	25/10/16	TD
REV	DESCRIPTION	DATE	NAME

denhof-design

Architectural services | Passive House Design  
Garden flat / 153 Norwood High Street  
London SE27 9TB  
m - 077 8899 3396

PROJECT TITLE

34 SHOOTUP HILL  
LONDON  
NW2 3XJ


DRAWN	TD	SCALE	1:100@ A3 1:50 @ A1
DATE	19/10/16		

DRAWING TITLE

PROPOSED GROUND FLOOR PLAN


JOB NO	DRAWING NO	REV
1608	01.002	PL4

Proposed Ground floor plan & site layout

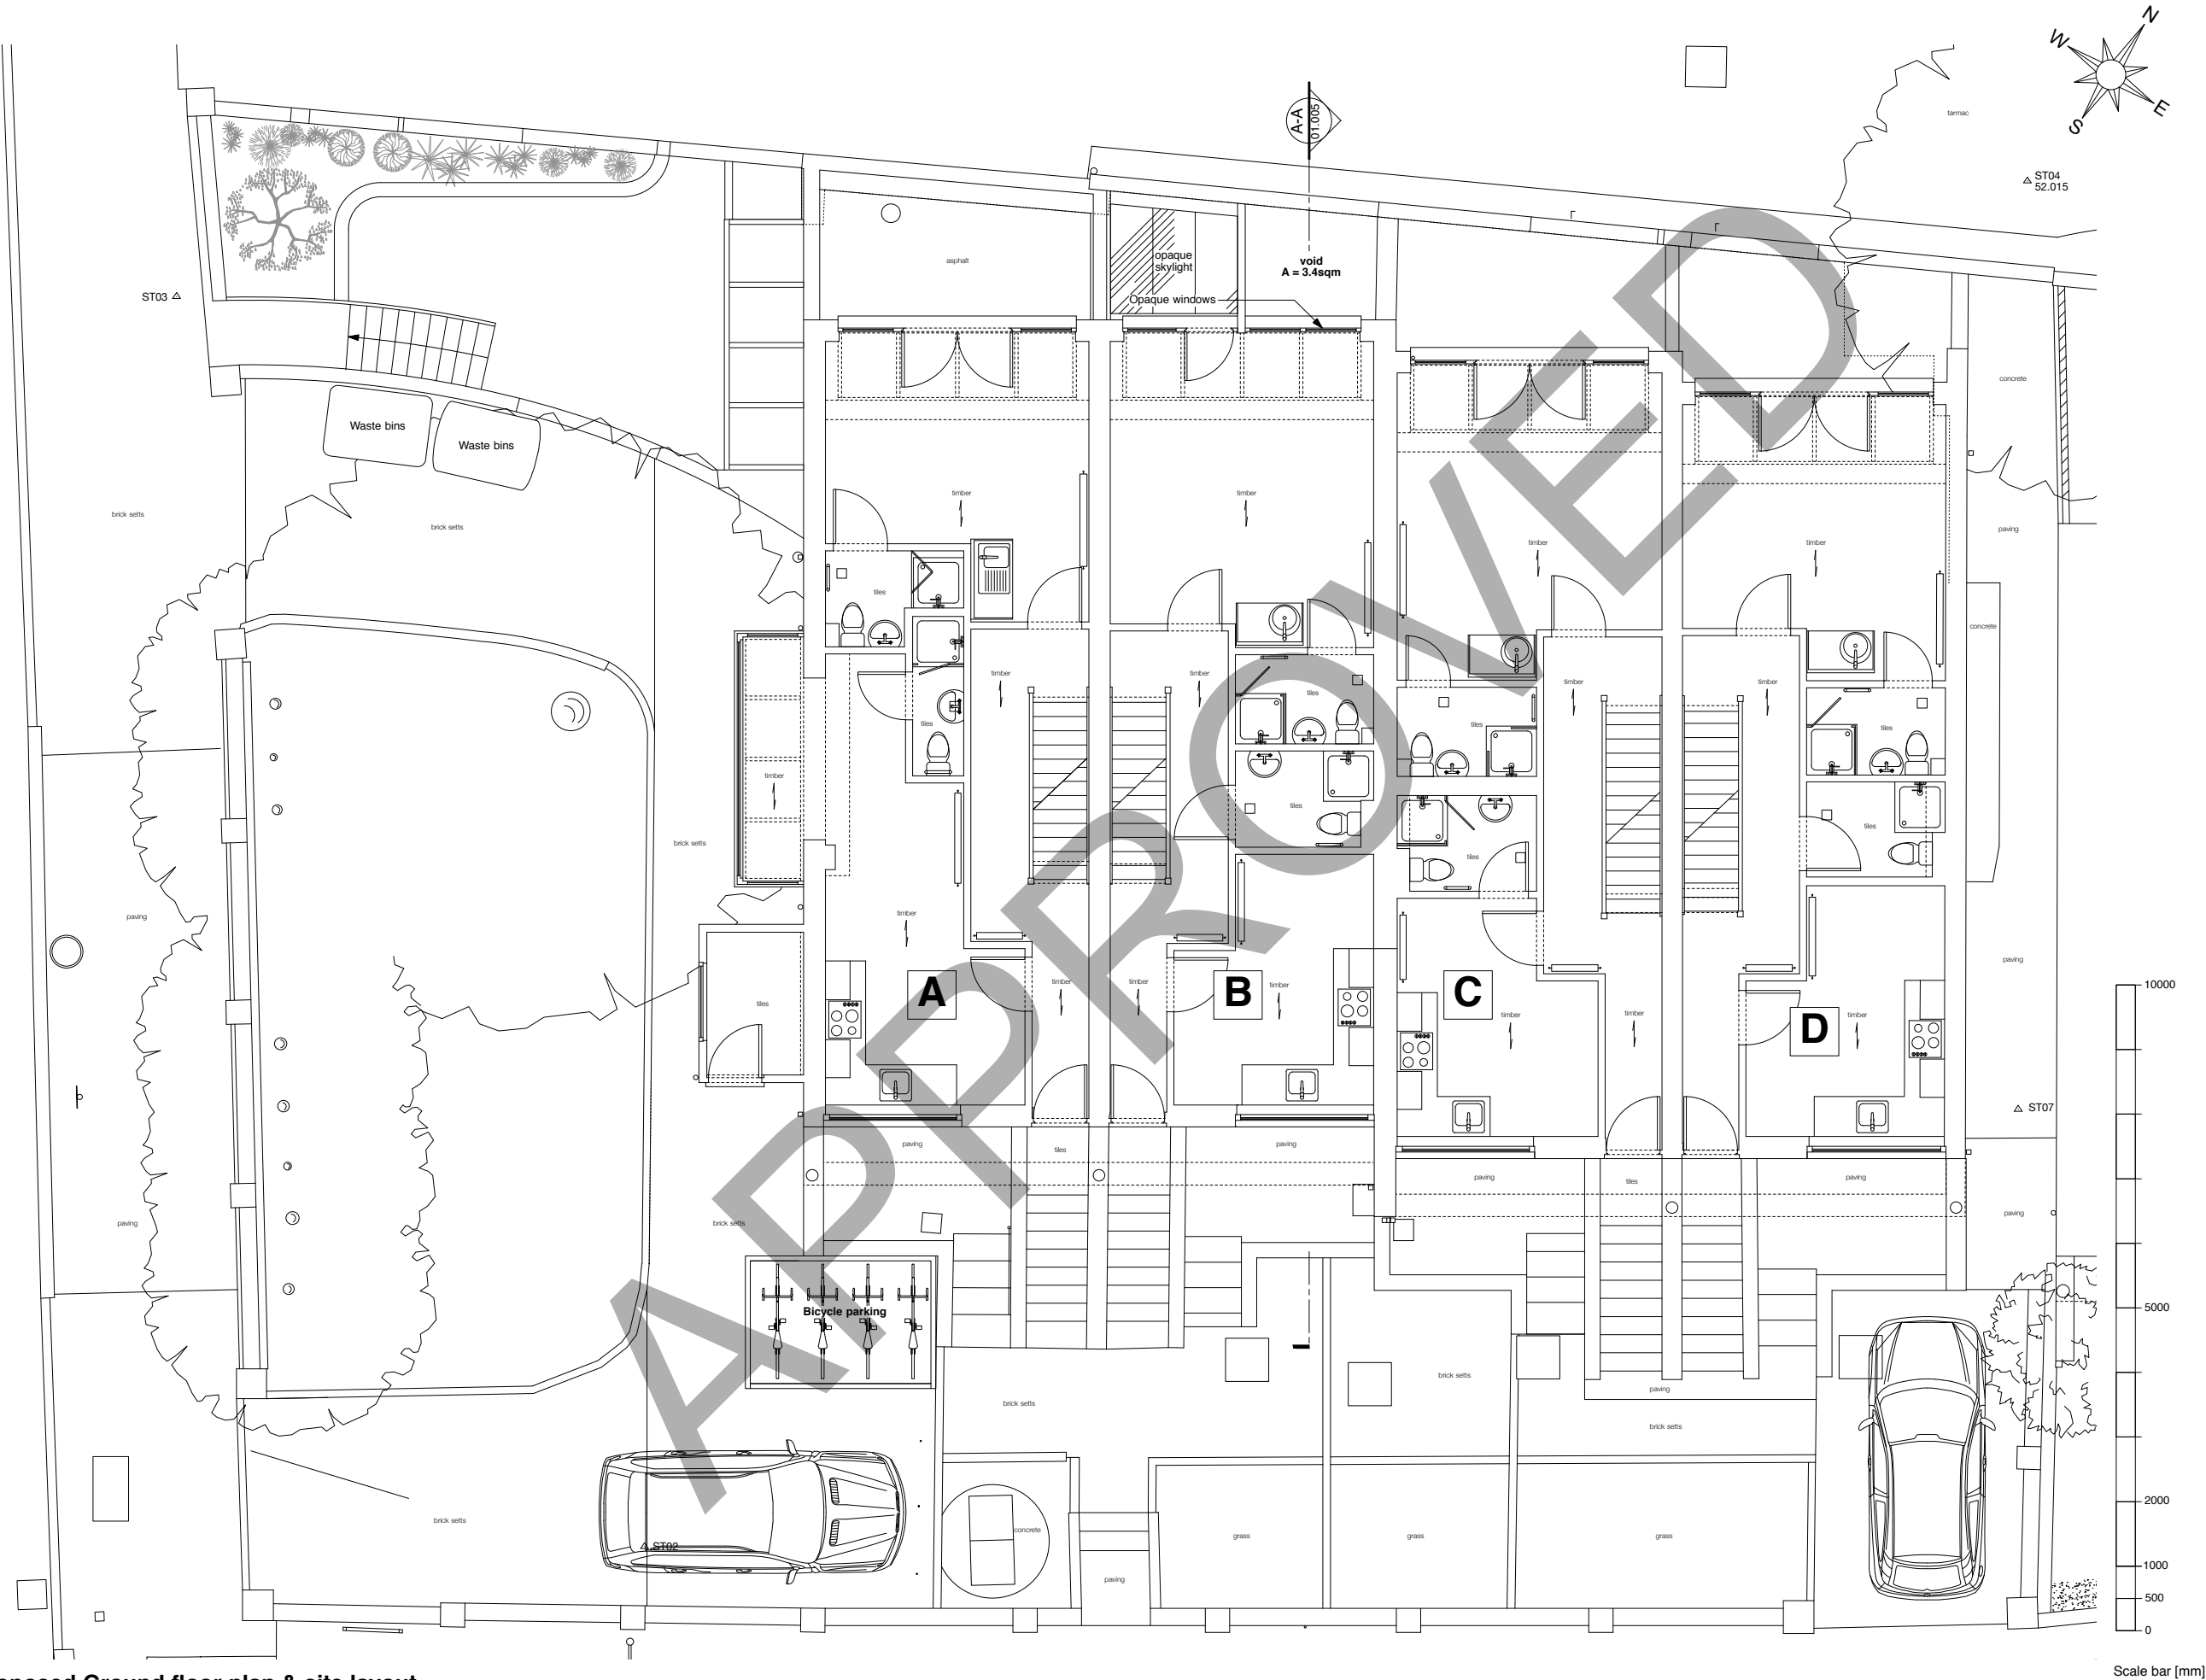



Proposed front / south elevation

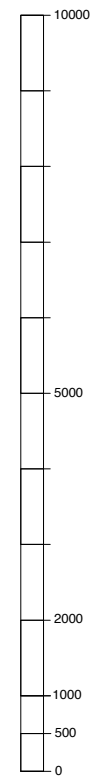

Scale bar [mm]



Proposed side / west elevation

DRAWING STATUS

A3

PLANNING

GENERAL NOTES

1. No dimensions to be scaled from this drawing
2. Any discrepancies found between this drawing and other documents should be referred immediately to the consultants
3. This drawing should be removed from currency immediately a revised version is issued
4. This drawing is copyright.
5. All dimensions in mm's.

Dimensioning -

1. IMPORTANT - All dimensions taken from finished face unless otherwise stated, if in doubt confirm before proceeding.
2. Dimensions followed by [ ref ] indicates reference dim, these should be used as check dims only and not as the primary source for setting out.
3. Dimensions followed by [ s/o ] indicates dim of structural opening.
4. Dimensions followed by [ site ] indicates dims subject to site conditions.

REV	DESCRIPTION	DATE	NAME
PL3	ISSUED FOR PLANNING	19/06/17	TD
PL2	ISSUED FOR PLANNING	07/02/17	TD
PL1	ISSUED FOR PLANNING	09/11/16	TD
IF1	ISSUED FOR INFORMATION	25/10/16	TD

**denhof-design**  
Architectural services | Passive House Design  
Garden flat / 153 Norwood High Street  
London SE27 9TB  
m - 077 8899 3396

PROJECT TITLE

**34 SHOOTUP HILL  
LONDON  
NW2 3XJ**

DRAWN	TD	SCALE	1:100@ A3 1:50 @ A1
DATE	19/10/16		

DRAWING TITLE

PROPOSED SOUTH & WEST ELEVATION

JOB NO	DRAWING NO	REV
1608	01.003	PL3


PLANNING

GENERAL NOTES


1. No dimensions to be scaled from this drawing  
2. Any discrepancies found between this drawing and other documents should be referred immediately to the consultants  
3. This drawing should be removed from currency immediately a revised version is issued  
4. This drawing is copyright.  
5. All dimensions in mm's.

Dimensioning -

1. IMPORTANT - All dimensions taken from finished face unless otherwise stated, if in doubt confirm before proceeding.  
2. Dimensions followed by [ ref ] indicates reference dim, these should be used as check dims only and not as the primary source for setting out.  
3. Dimensions followed by [ s/o ] indicates dim of structural opening.  
4. Dimensions followed by [ site ] indicates dims subject to site conditions.

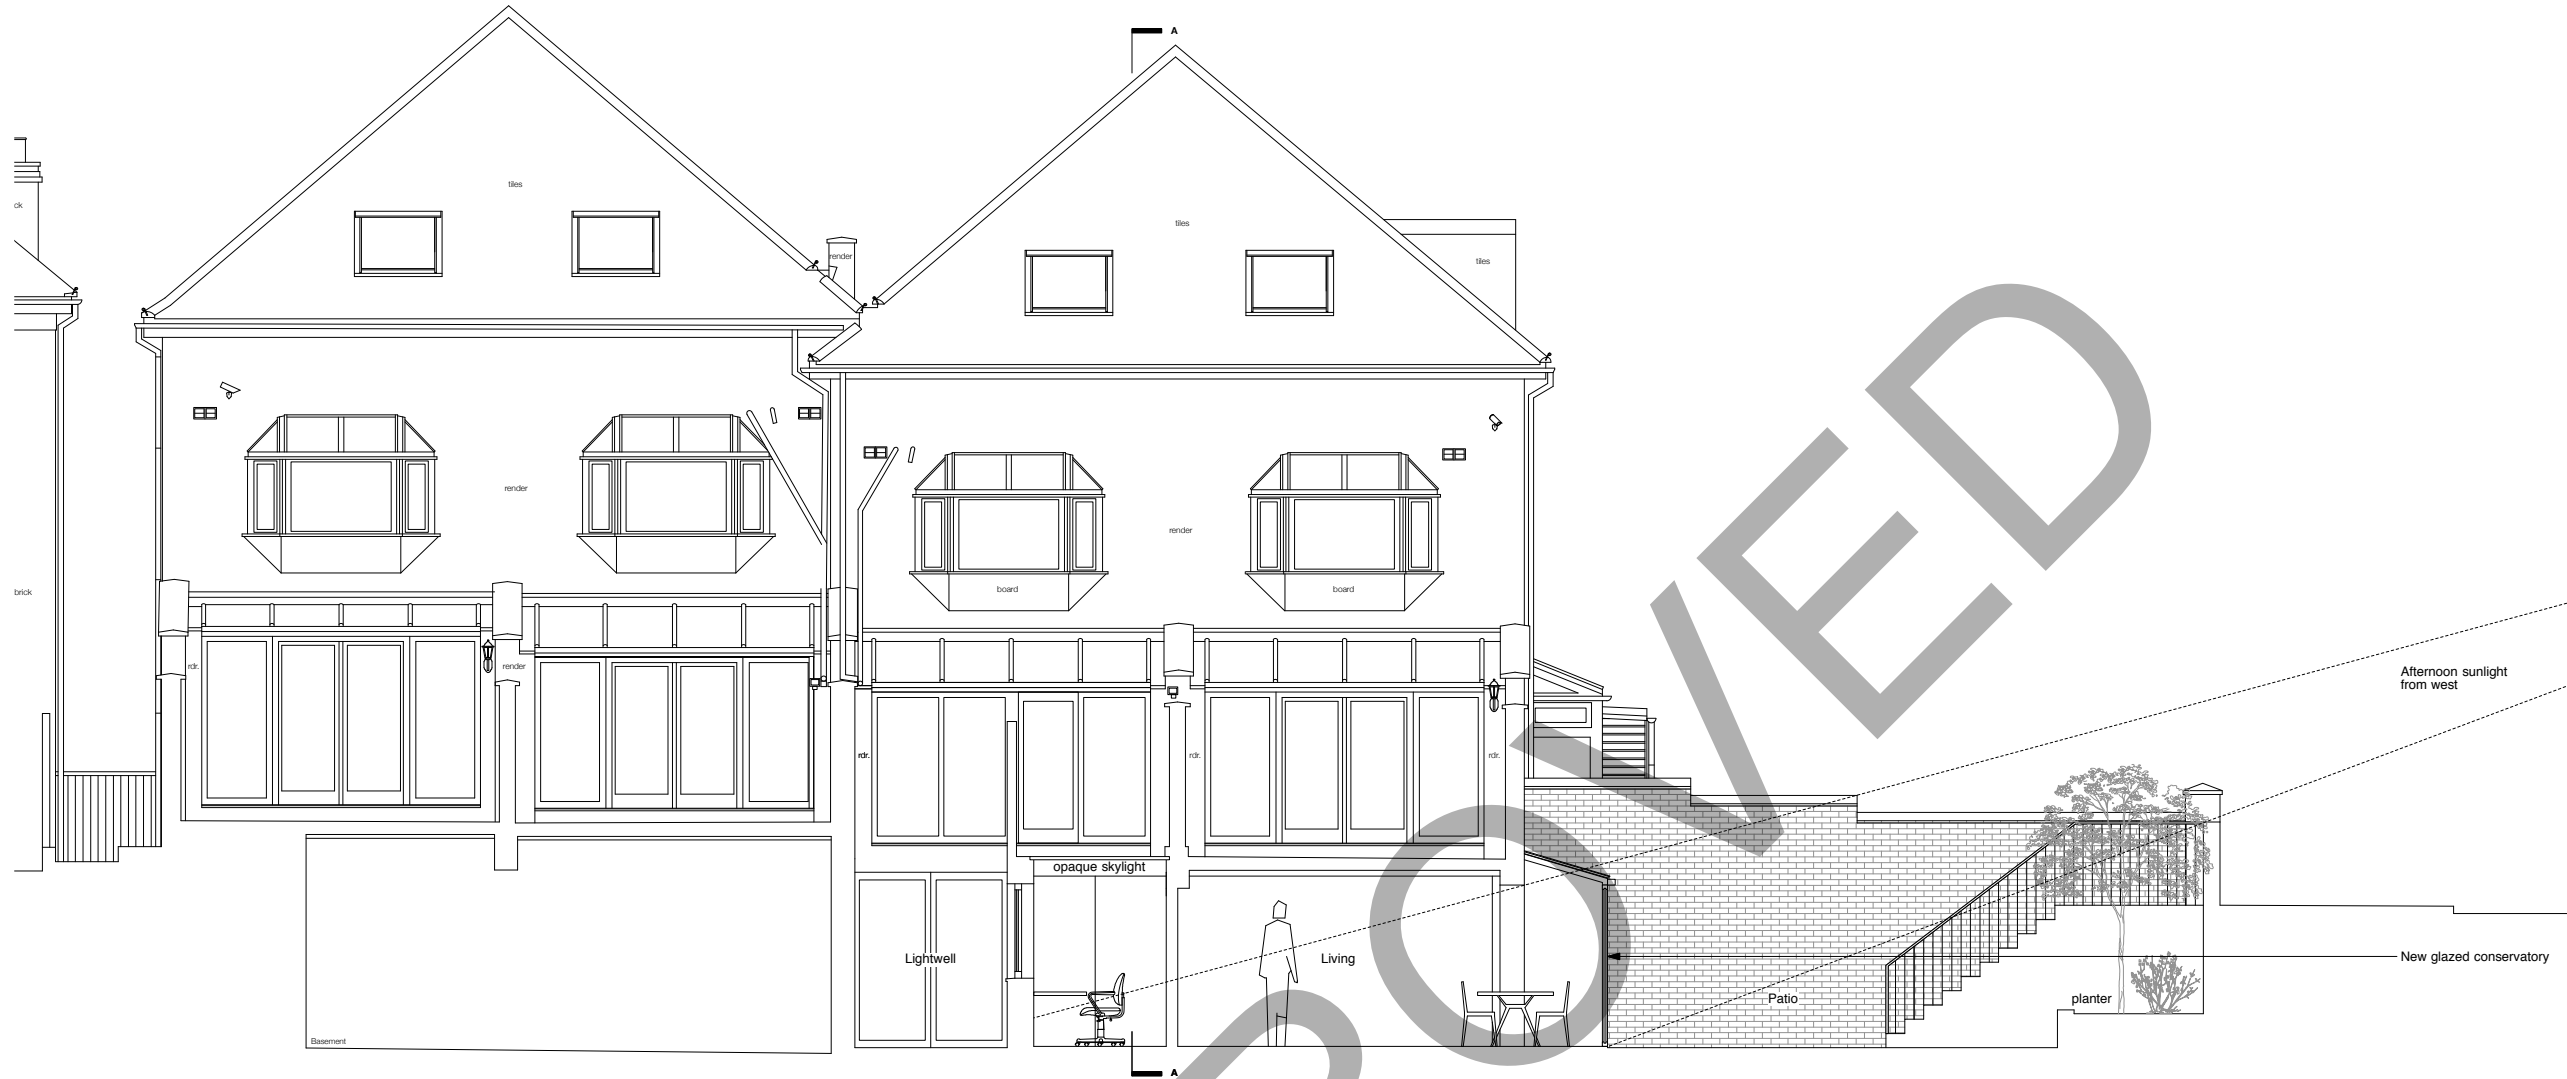

Proposed rear / north elevation

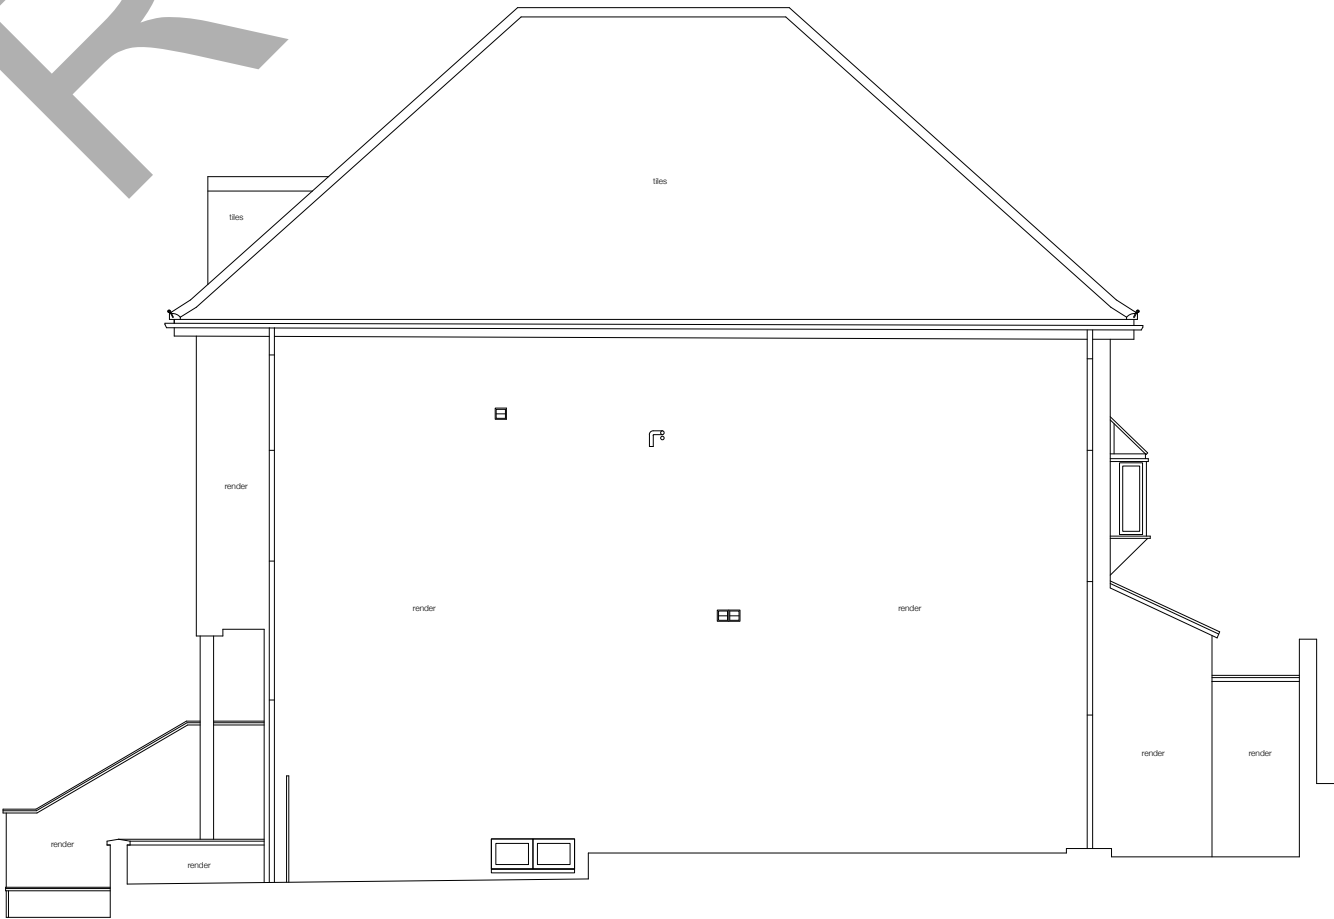

Proposed side / east elevation

REV	DESCRIPTION	DATE	NAME
PL4	ISSUED FOR PLANNING	14/07/17	TD
PL3	ISSUED FOR PLANNING	19/06/17	TD
PL2	ISSUED FOR PLANNING	07/02/17	TD
PL1	ISSUED FOR PLANNING	09/11/16	TD
IF1	ISSUED FOR INFORMATION	25/10/16	TD

**denhof-design**  
Architectural services | Passive House Design  
Garden flat / 153 Norwood High Street  
London SE27 9TB  
m - 077 8899 3396

PROJECT TITLE  
**34 SHOOTUP HILL  
LONDON  
NW2 3XJ**

DRAWN	TD	SCALE	1:100 @ A3 1:50 @ A1
DATE	19/10/16		

DRAWING TITLE  
**PROPOSED NORTH & EAST ELEVATION**

JOB NO	DRAWING NO	REV
1608	01.004	PL4