



Do not scale from this drawing. Work to figured dimensions only.
 Dimensions to be taken on site prior to manufacture, fabrication or installation.
 Any discrepancies to be reported to Yelo Architects immediately.

MEDLEY ROAD

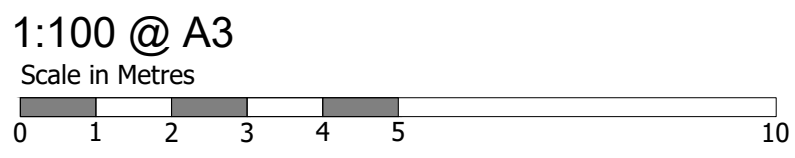

01 Proposed Second Floor Plan
 Scale:1:100

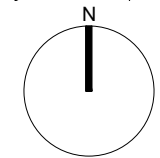

ISSUED FOR PLANNING

Existing Site Boundary

Rev	Date	Description
B	23.11.22	Issued for planning
A	xx.09.22	Issued for planning

PROJECT	Y497 - 12B Medley Road
DRAWING NAME	Proposed Second floor Plan
DWG NUMBER	YO497 - 122
SCALE	1:100 @ A3
DATE	Aug 2022
REV	B

YELO Yelo Architects Ltd
 Spaces, Trafalgar Place
 Brighton
 BN1 4DU

T 01273 608 444
 E mail@yeloarchitects.com
 W yeloarchitects.com
 Twitter yeloarchitects