
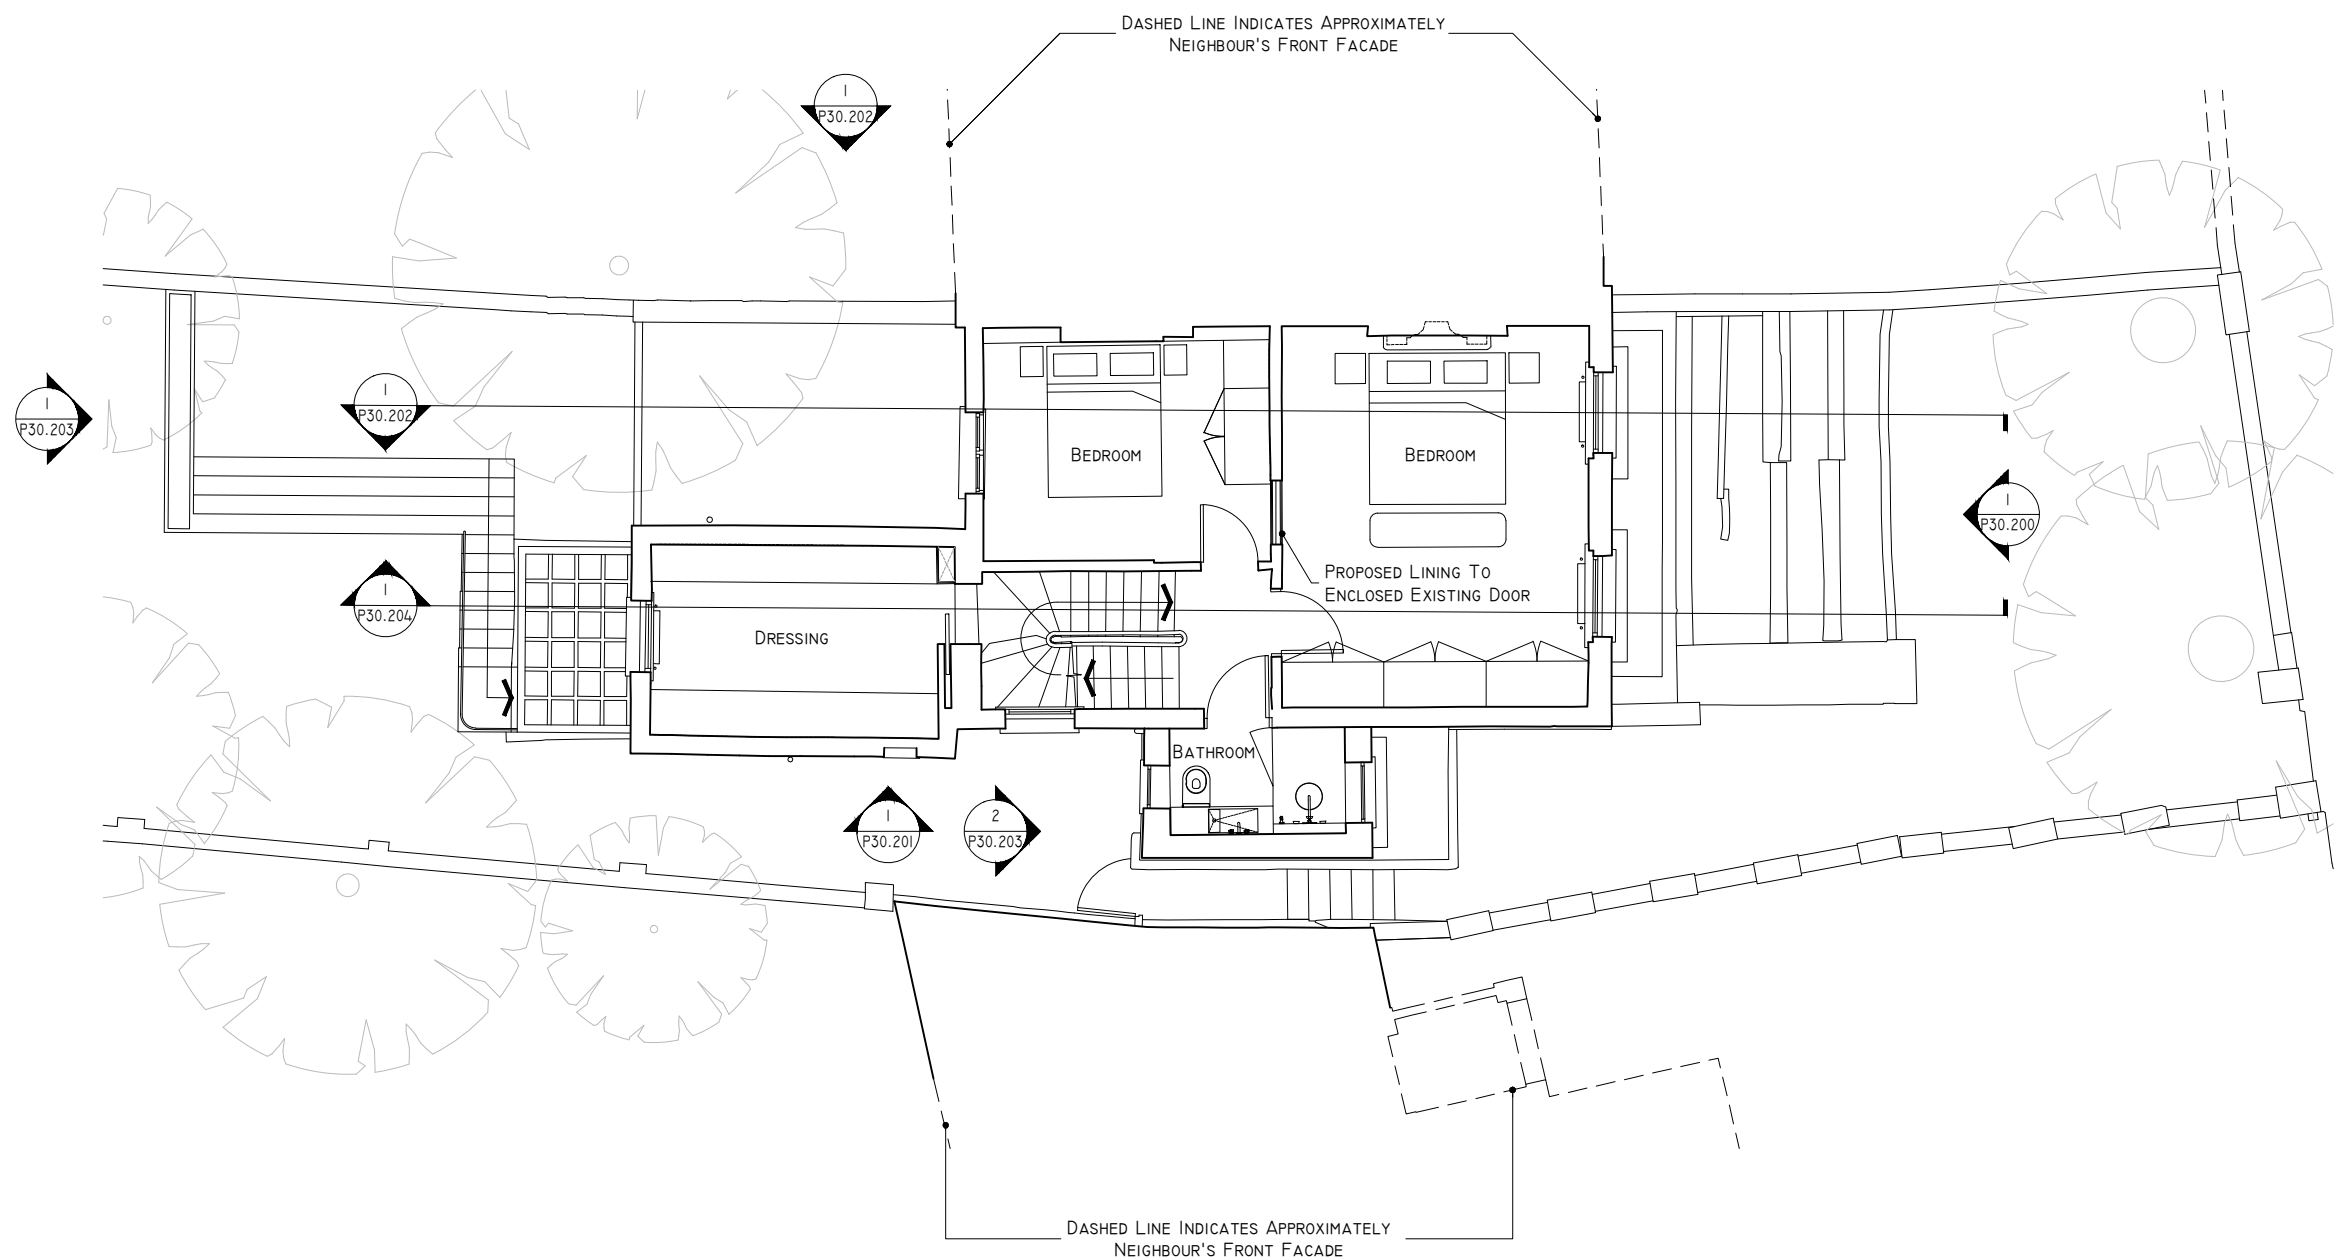


REV	DATE	DESCRIPTION
-	-	-
-	-	-
-	-	-
-	-	-
-	-	-
-	-	-
-	-	-
-	-	-
-	-	-
-	-	-
-	-	-

**NOTES:**  
 1. ALL RETAINED EXTERNAL BRICKWORK, RENDER, WINDOWS, CORNICES, EXTERNAL BALCONIES AND BALUSTRADES TO BE REPAIRED IF REQUIRED UNLESS STATED OTHERWISE

**KEY:**  
 PROPOSED SERVICES RISER



**ECHLIN**  
 THIRD FLOOR  
 91 WIMPOLE STREET,  
 LONDON W1G 0EF  
 +44 (0) 20 7349 9610  
 ECHLINLONDON.COM

DO NOT SCALE FROM THIS DRAWING. ALL DIMENSIONS TO BE CHECKED ON SITE PRIOR TO COMMENCEMENT OF ANY WORKS OR PREPARATION OF SHOP DRAWINGS. THE SIZES AND DIMENSIONS OF ALL STRUCTURAL AND SERVICE ELEMENTS MUST ALWAYS BE CHECKED AGAINST THE RELEVANT ENGINEER'S DRAWINGS. THIS DRAWING IS TO BE READ IN CONJUNCTION WITH ALL OTHER CONSULTANTS' INFORMATION. IF THIS DRAWING HAS BEEN TRANSMITTED ELECTRONICALLY, THE ABOVE STATEMENTS ALSO APPLY. © ECHLIN 2015

**PROJECT**  
 35 GLOUCESTER CRESCENT, LONDON, NW1 7DL

**DRAWING TITLE**  
 PROPOSED SECOND FLOOR PLAN

**STATUS**  
 ISSUED FOR PLANNING APPLICATION

SCALE 1:100 @A3	JOB NUMBER 2124	DRAWN BY FP	CHECKED SC
--------------------	--------------------	----------------	---------------

DRAWING No 2124_A_P20.102	DATE 28.09.2022	REVISION -
------------------------------	--------------------	---------------

1 PROPOSED SECOND FLOOR PLAN  
 SCALE: 1:100 @A3

