



REV	DATE	DESCRIPTION
-	-	-
-	-	-
-	-	-
-	-	-
-	-	-
-	-	-
-	-	-
-	-	-
-	-	-
-	-	-
-	-	-
-	-	-

NOTES:
 1. ALL RETAINED EXTERNAL BRICKWORK, RENDER, CHIMNEYS AND CORNICES TO BE REPAIRED IF REQUIRED UNLESS STATED OTHERWISE

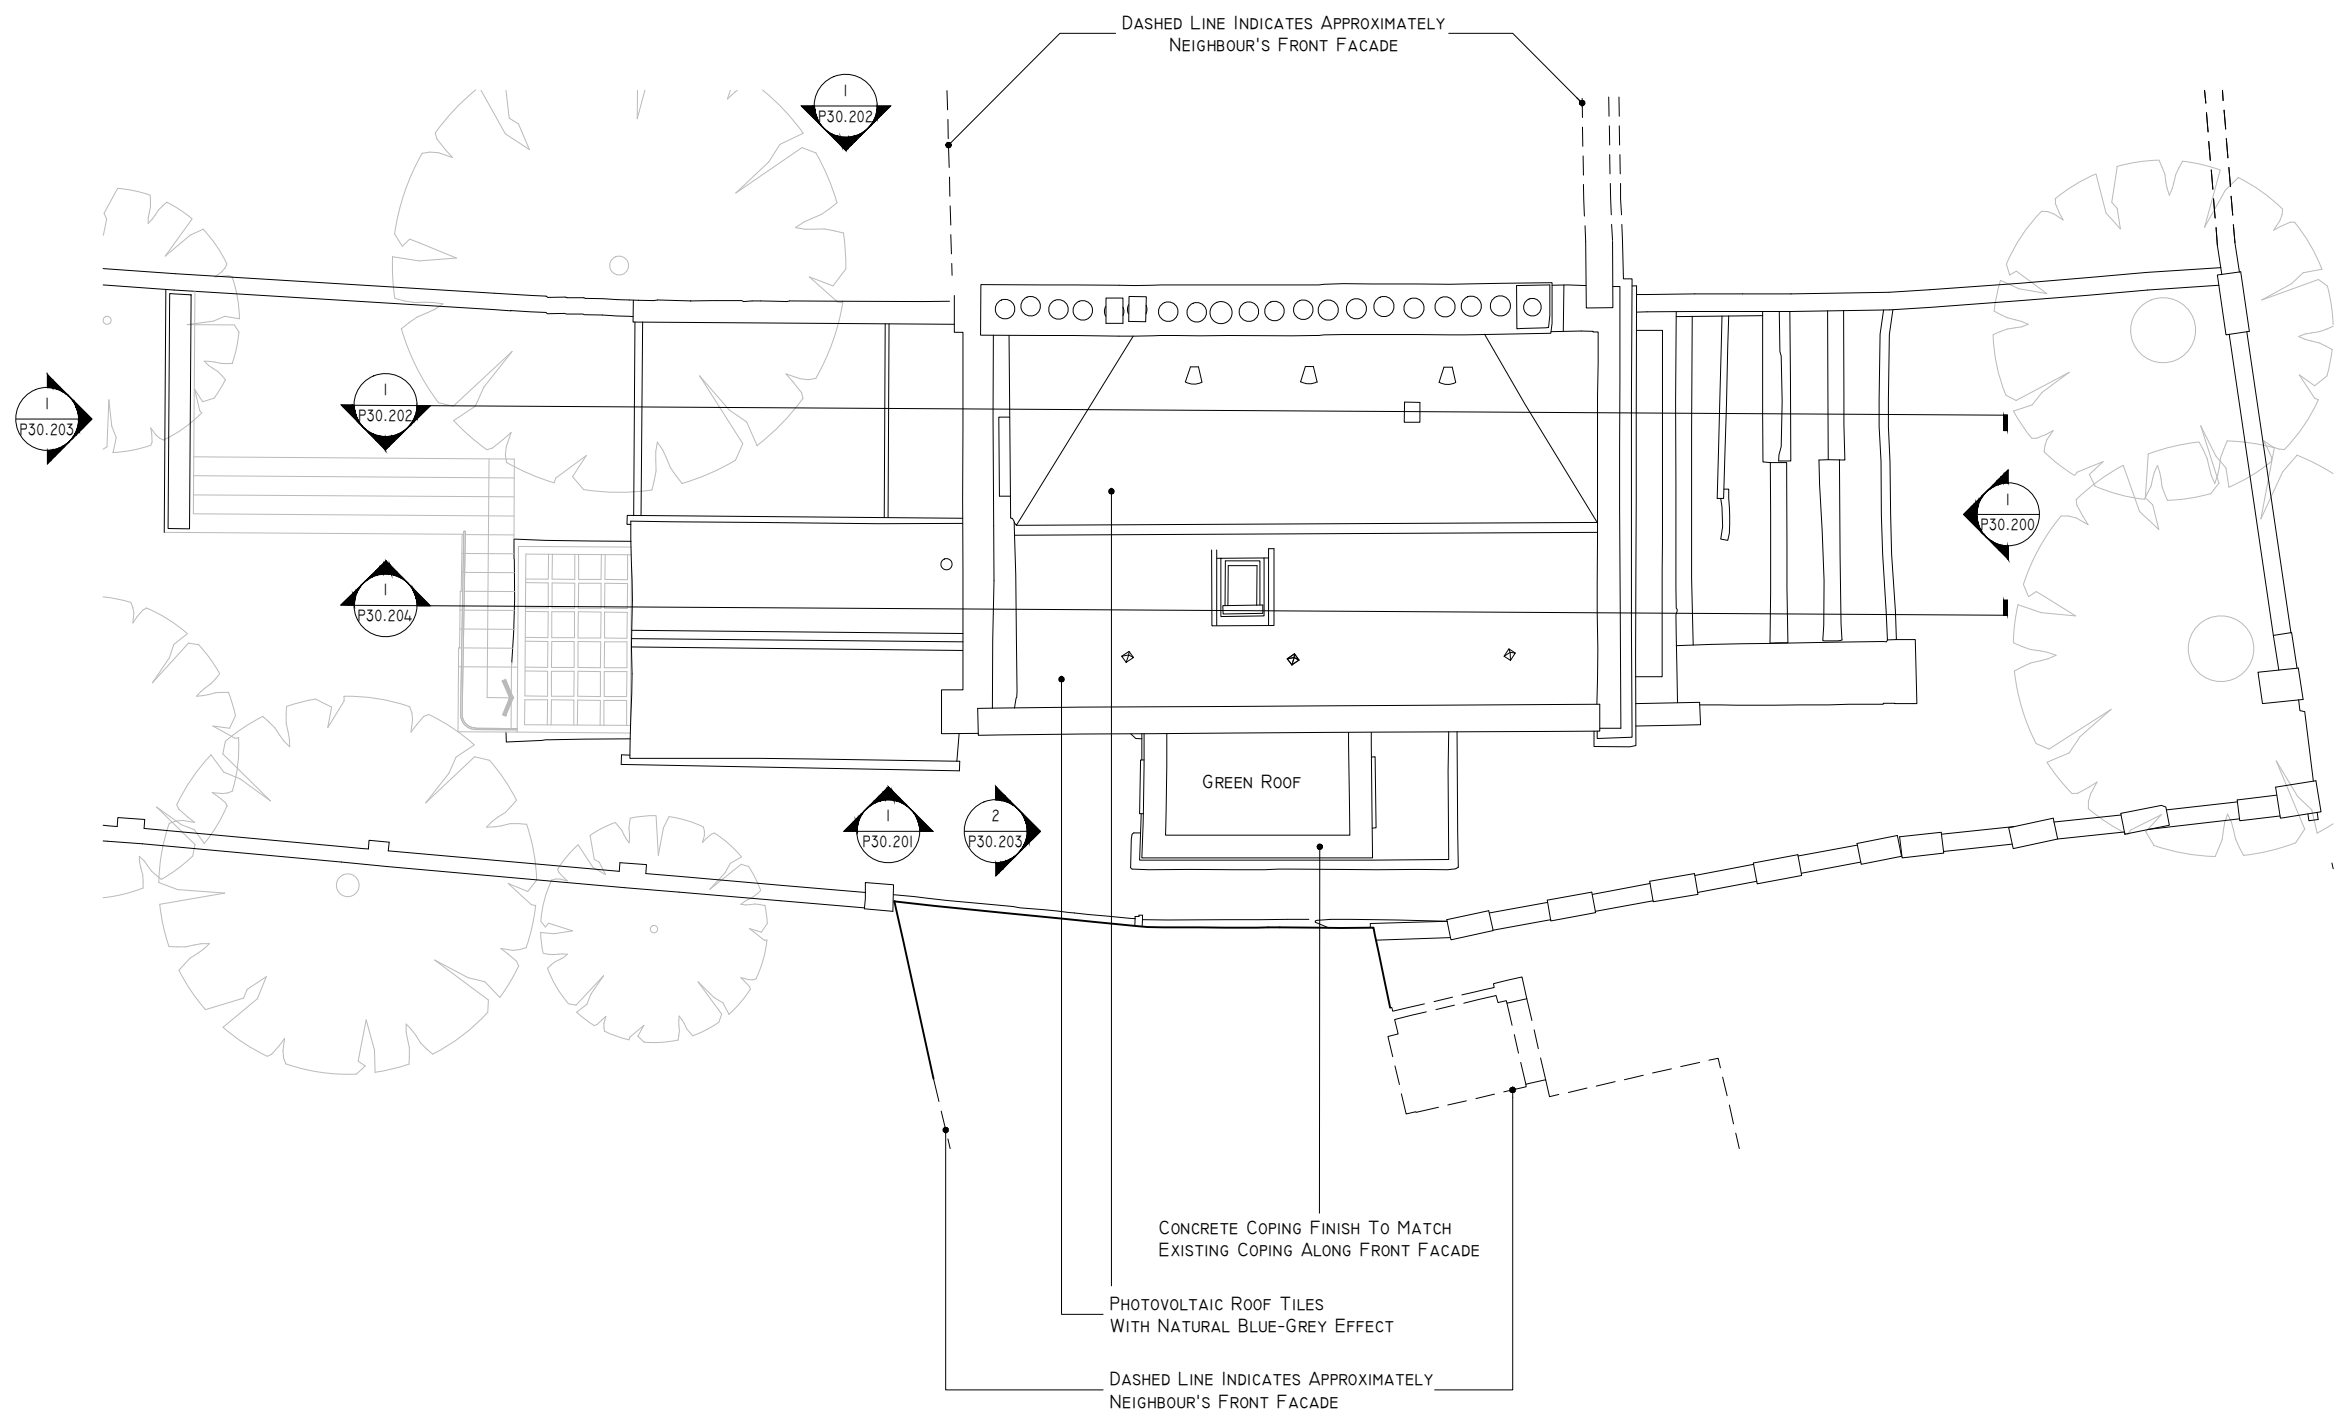

1 PROPOSED ROOF PLAN
 SCALE: 1:100 @A3

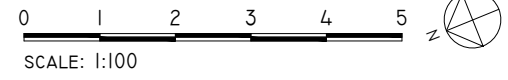

ECHLIN
 THIRD FLOOR
 91 WIMPOLE STREET,
 LONDON W1G 0EF
 +44 (0) 20 7349 9610
 ECHLINLONDON.COM

DO NOT SCALE FROM THIS DRAWING. ALL DIMENSIONS TO BE CHECKED ON SITE PRIOR TO COMMENCEMENT OF ANY WORKS OR PREPARATION OF SHOP DRAWINGS. THE SITING AND DIMENSIONS OF ALL STRUCTURAL AND SERVICE ELEMENTS MUST ALWAYS BE CHECKED AGAINST THE RELEVANT ENGINEERS DRAWINGS. THIS DRAWING IS TO BE READ IN CONJUNCTION WITH ALL OTHER CONSULTANTS INFORMATION. IF THIS DRAWING HAS BEEN TRANSMITTED ELECTRONICALLY, THE ABOVE STATEMENTS ALSO APPLY. © ECHLIN 2015

PROJECT			
35 GLOUCESTER CRESCENT, LONDON, NW1 7DL			
DRAWING TITLE			
PROPOSED ROOF FLOOR PLAN			
STATUS			
ISSUED FOR PLANNING APPLICATION			
SCALE	JOB NUMBER	DRAWN BY	CHECKED
1:100 @A3	2124	FP	SC
DRAWING No	DATE	REVISION	
2124_A_P20.104	28.09.2022	-	