


PROPOSED SITE PLAN

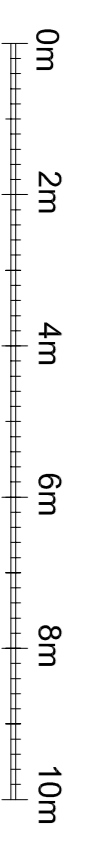

FOR PLANNING

1 - Identity / Description | By /

BB PARTNERSHIP LTD


CHARTERED ARCHITECTS
 Studios 33-34, 10 Hornsey St, London, N7 8EL
 Tel: 020 7338 8855 • e-mail: architects@bbpartnership.co.uk

client
 Elsworthy Road (Investments) Ltd

project
 31, Elsworthy Road
 London
 NW3 3BT

drawing
 Proposed Site Plan

date	scale	drawn by
04/2022	1:100 at A1	BC
drg.no.	revision	
GEO_300		

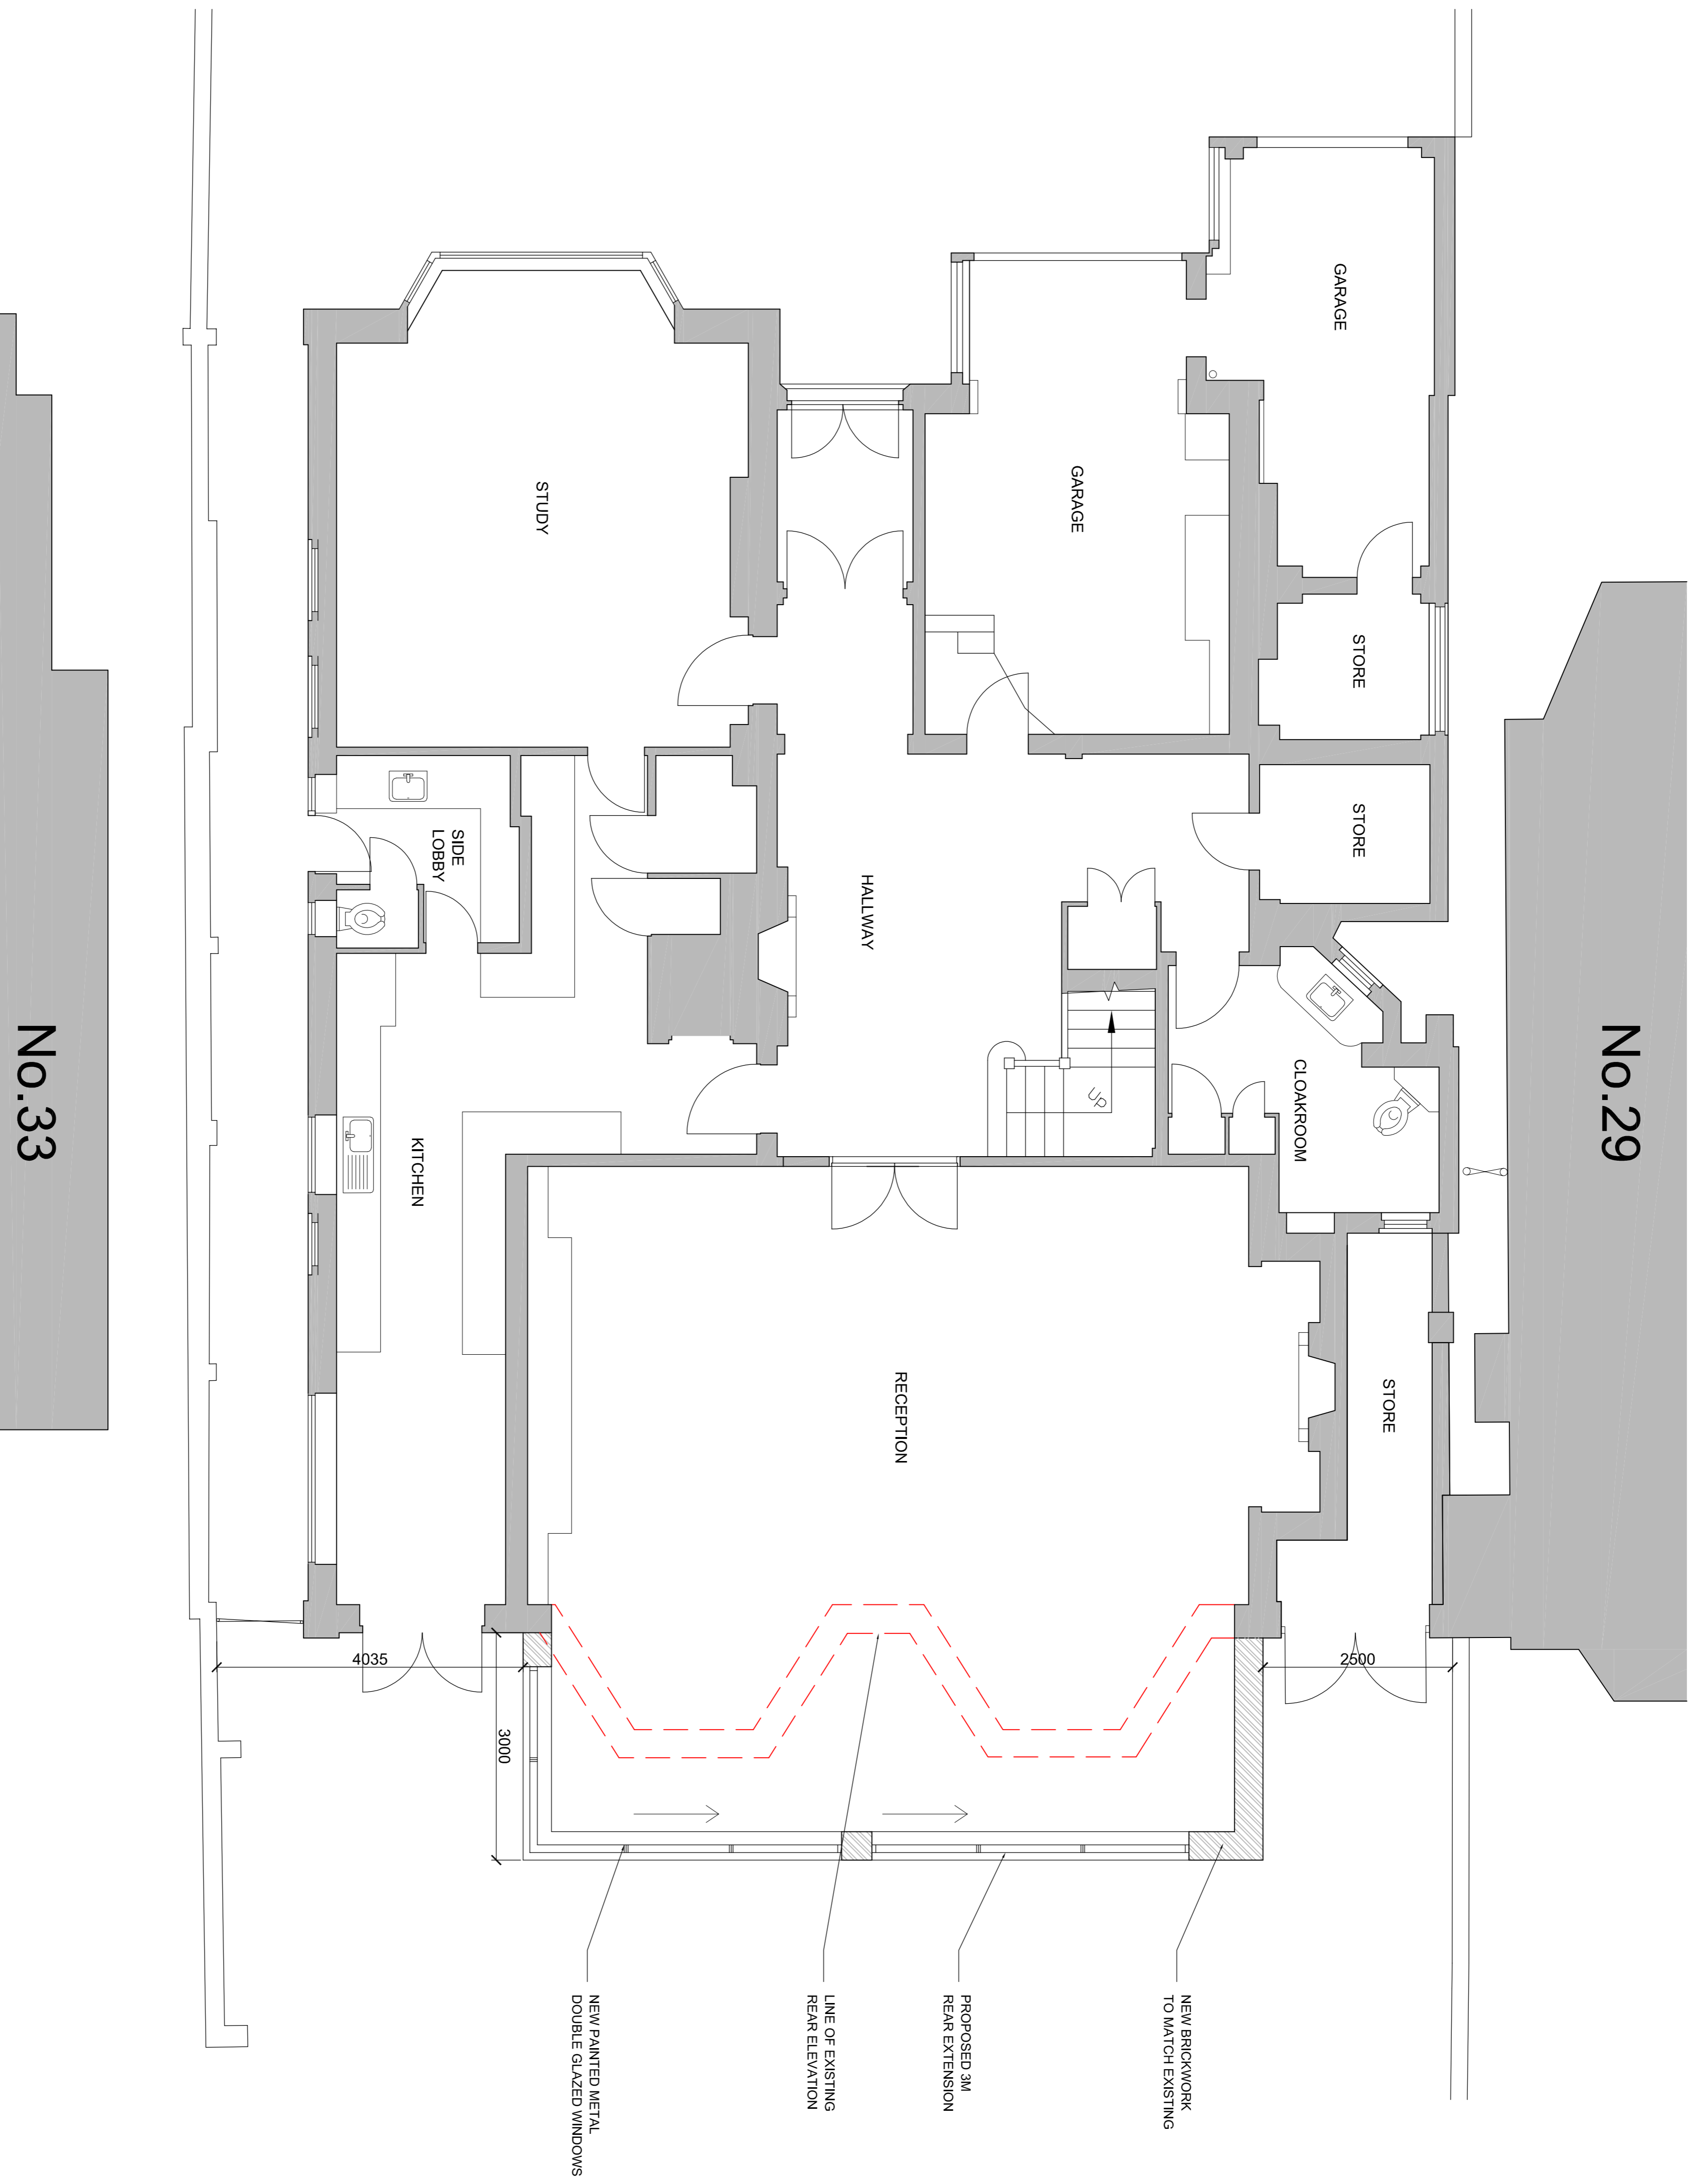

PROPOSED GROUND FLOORPLAN



1:50 scale


FOR PLANNING


By / Description
BB PARTNERSHIP LTD
 CHARTERED ARCHITECTS
 Studios 33-34, 10 Hornsey St, London, N7 8EL
 Tel 020 7335 8555 • e-mail: architects@bbpartnership.co.uk
 client: Elsworthy Road (Investments) Ltd

project: 31, Elsworthy Road
 London
 NW3 3BT
 drawing: Proposed Ground Floor Plan


date	scale	drawn by
04/2022	1:50 at A1	SP
drg.no.	revision	
GEO_301		

© 2018 BB PARTNERSHIP LIMITED - ALL RIGHTS RESERVED
 DO NOT SCALE - CHECK ALL DIMENSIONS ON SITE

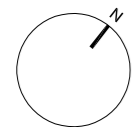

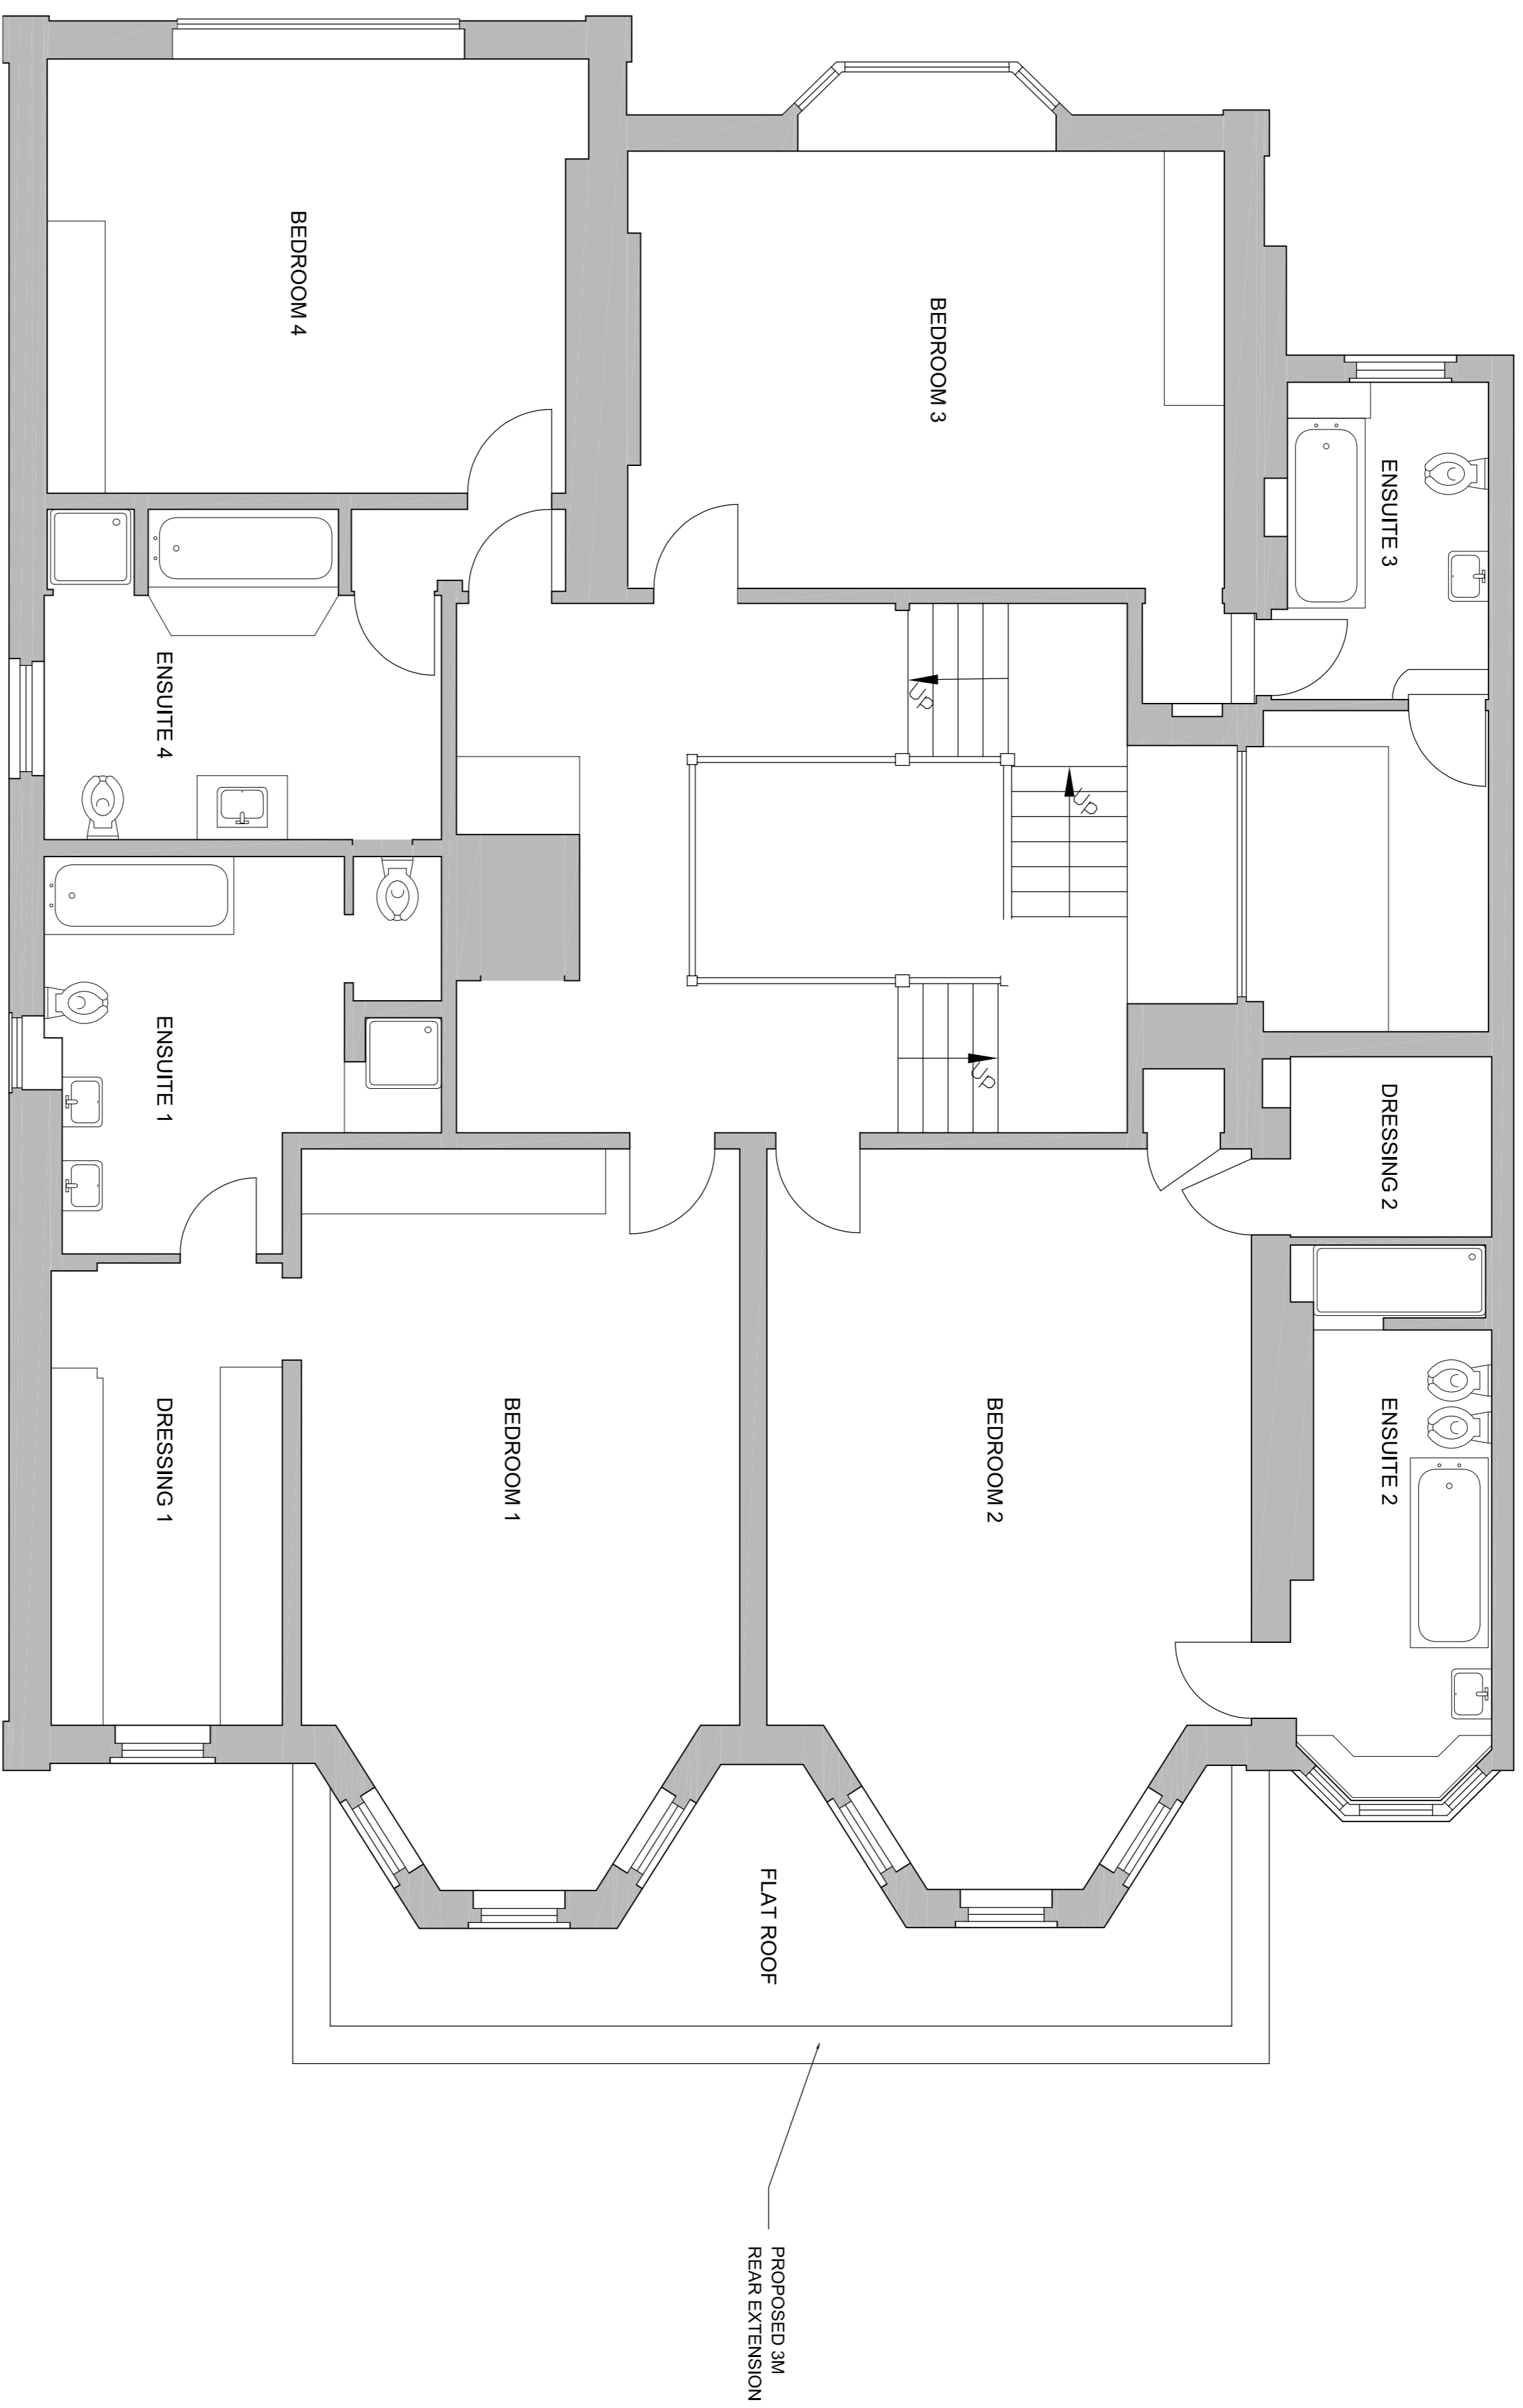

PROPOSED FIRST FLOORPLAN

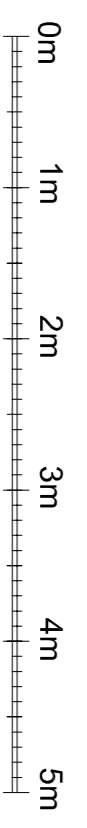

FOR PLANNING

1 - Identity / Description

BB PARTNERSHIP LTD

CHARTERED ARCHITECTS

Studios 33-34, 10 Hornsey St, London, N7 8EL
Tel: 020 7338 8855 • e-mail: architect@bbpartnership.co.uk


client: Elsworthy Road (Investments) Ltd

project: 31, Elsworthy Road
London
NW3 3BT


drawing: Proposed First Floor Plan

date	scale	drawn by
04/2022	1:50 at A1	SP
drwg.no.	revision	
GEO_302	-	

© 2018 BB PARTNERSHIP LIMITED - ALL RIGHTS RESERVED
DO NOT SCALE - CHECK ALL DIMENSIONS ON SITE

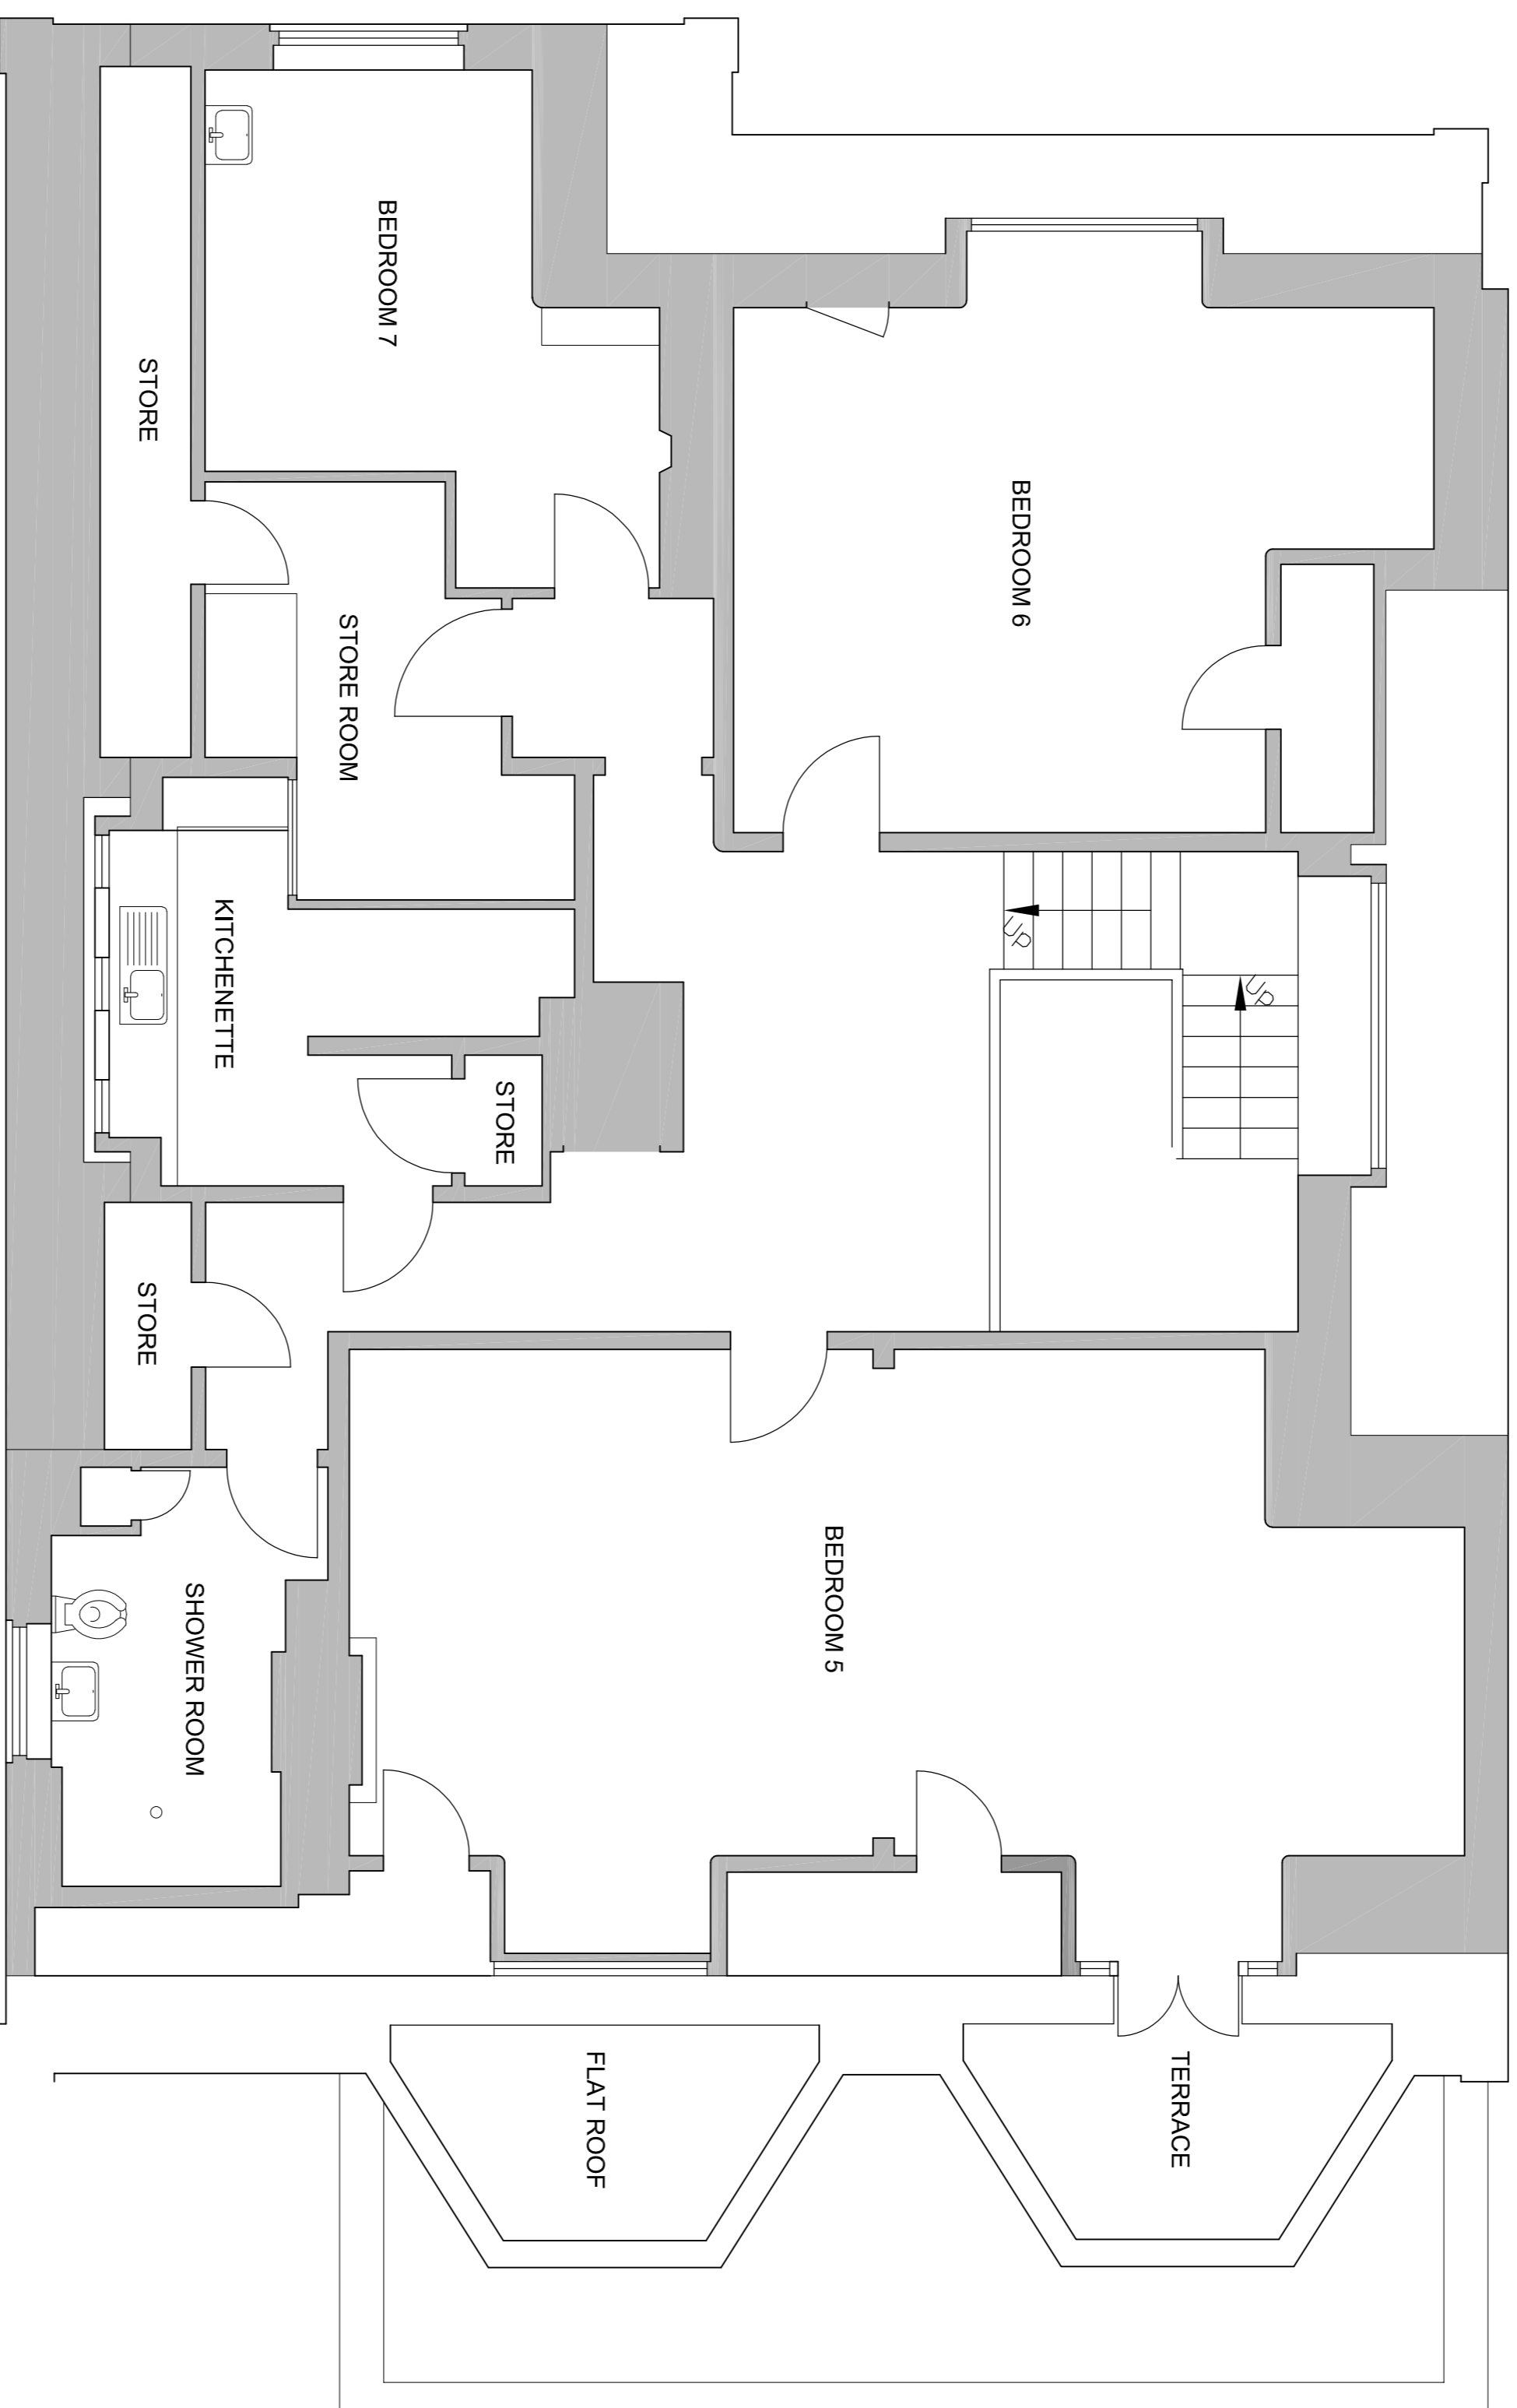

PROPOSED SECOND FLOORPLAN

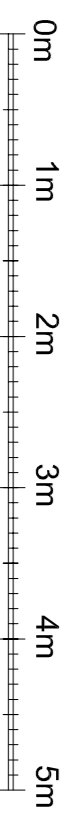

FOR PLANNING

1 - Identity / Description | By /

BB PARTNERSHIP LTD

CHARTERED ARCHITECTS

Studios 33-34, 10 Hornsey St, London, N7 8EL
Tel: 020 7338 8855 • e-mail: architect@bbpartnership.co.uk


client
Eisworthy Road (Investments) Ltd


project
31, Eisworthy Road
London
NW3 3BT

drawing
Proposed Second Floor Plan

date	scale	drawn by
04/2022	1:50 at A1	BC
drwg.no.	revision	
GEO_303	-	

© 2018 BB PARTNERSHIP LIMITED - ALL RIGHTS RESERVED
DO NOT SCALE - CHECK ALL DIMENSIONS ON SITE

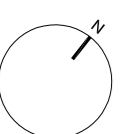

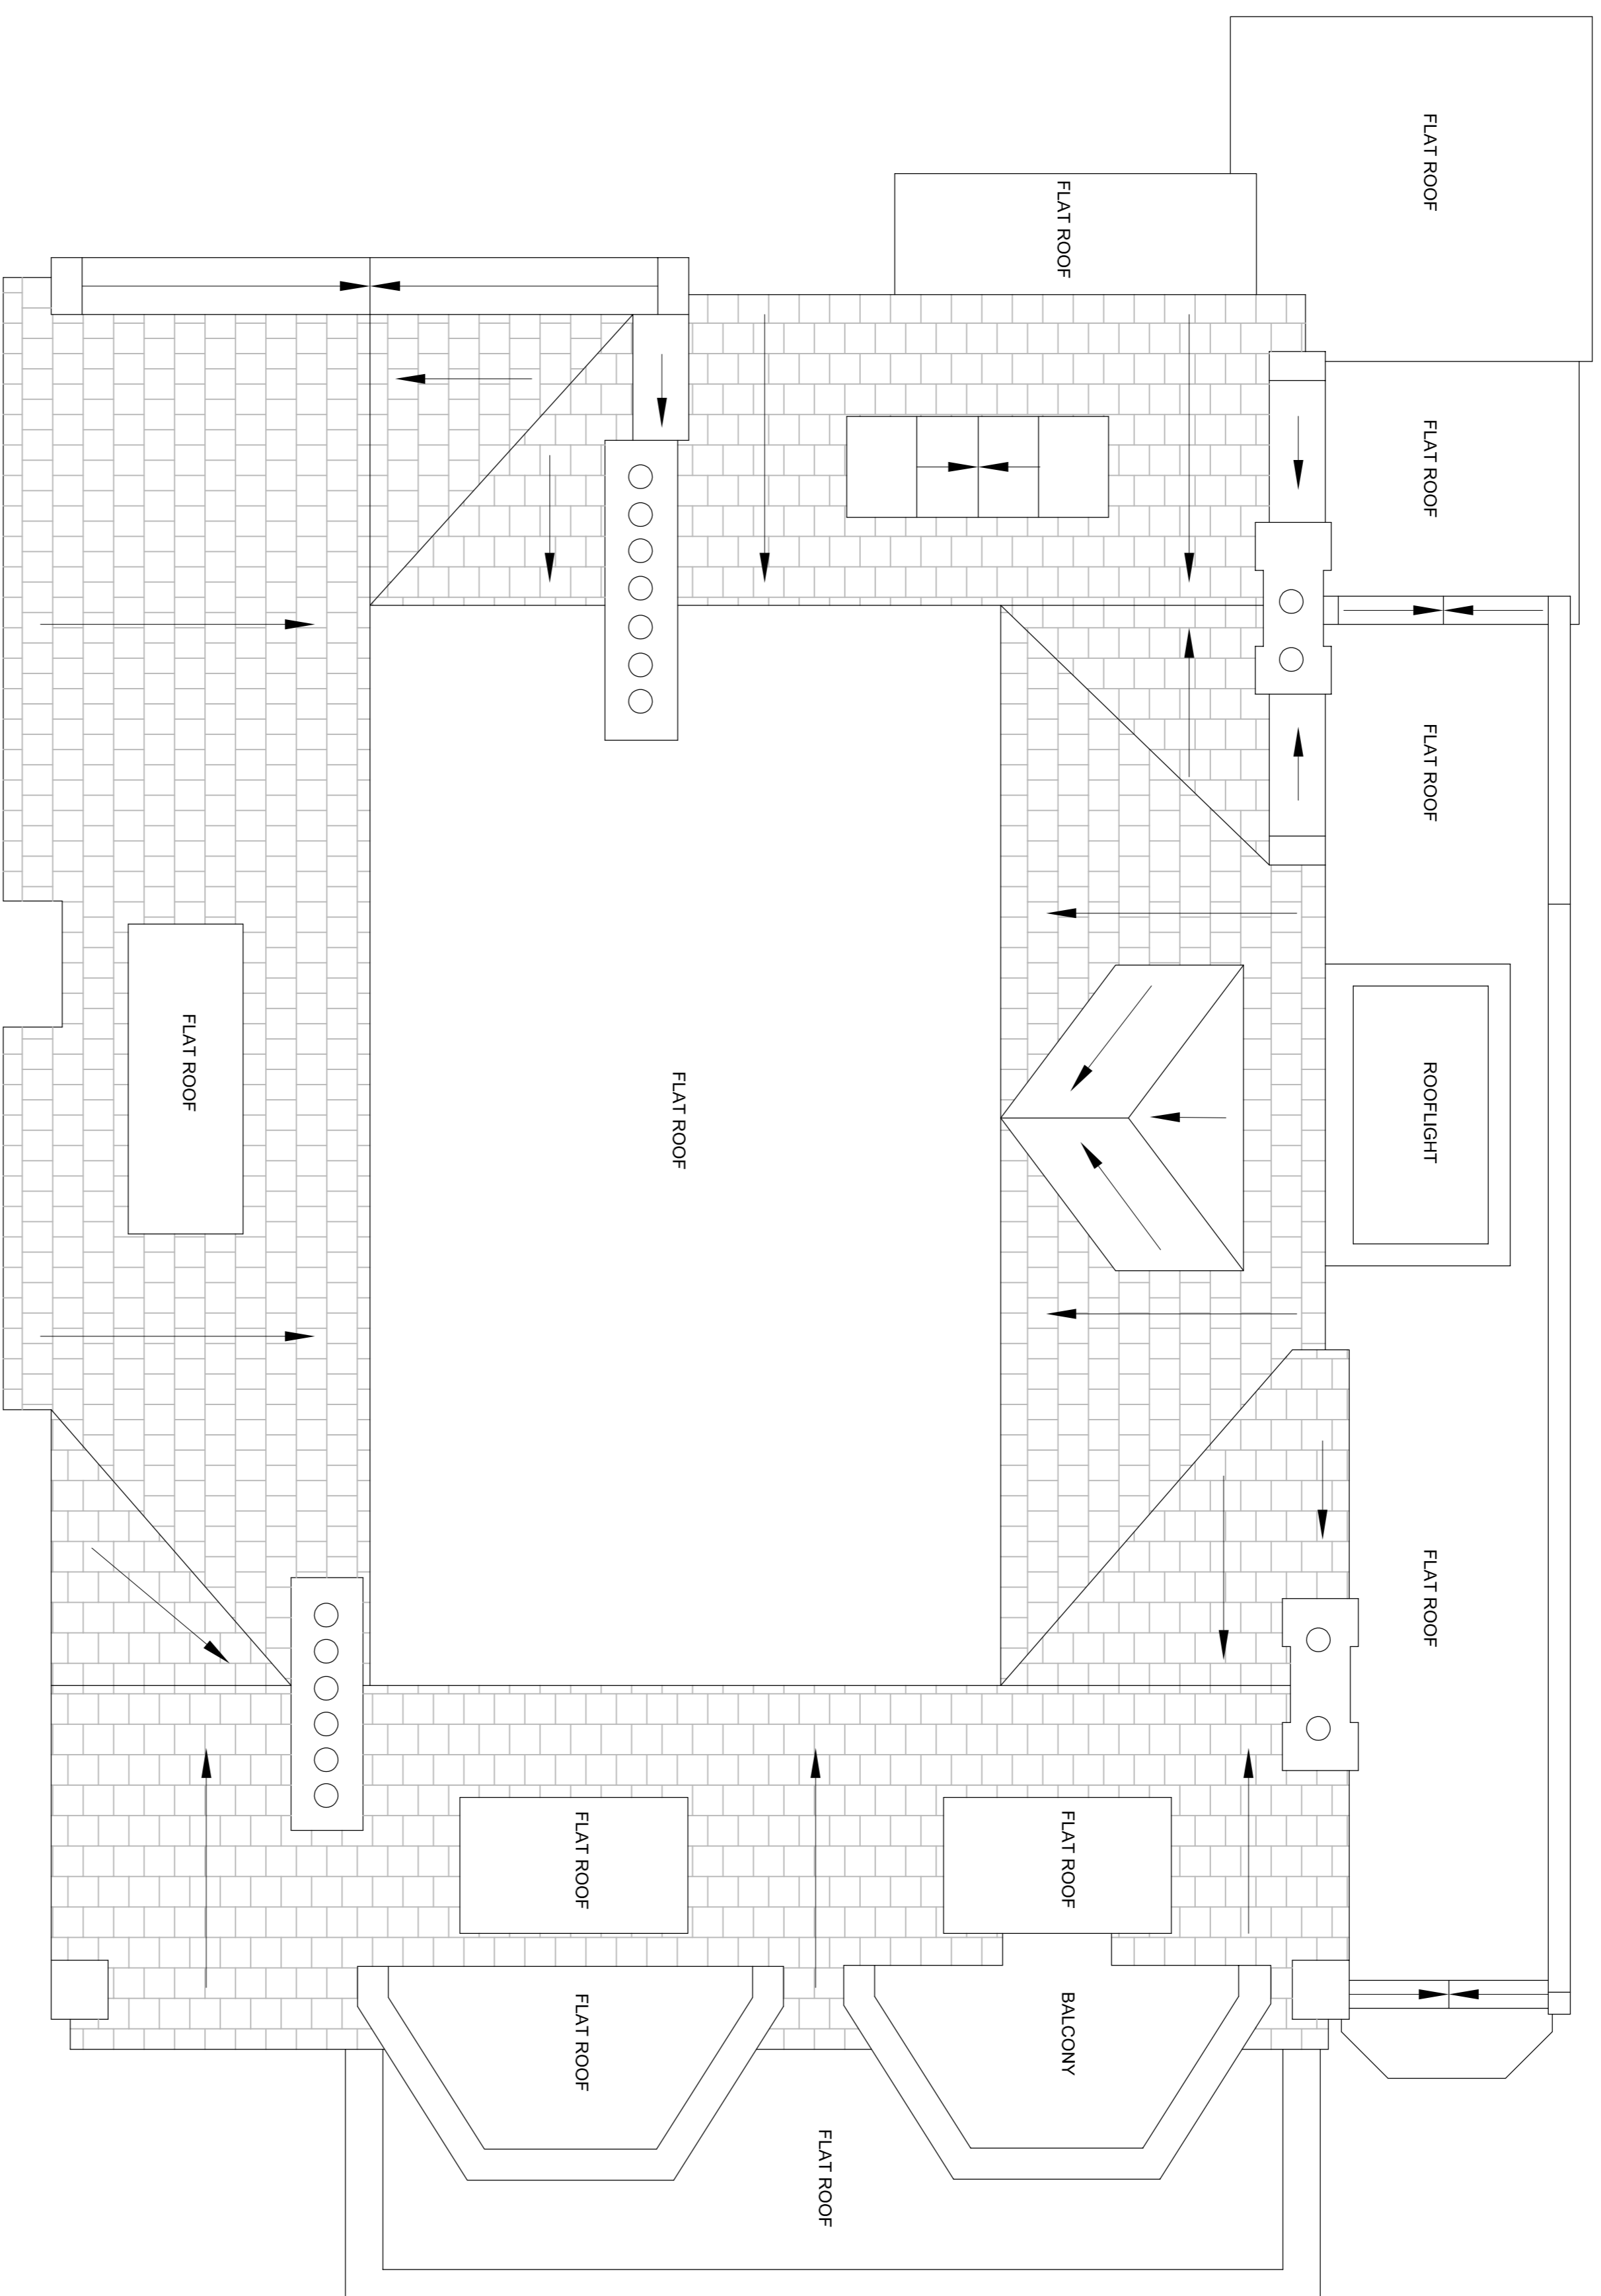

PROPOSED ROOF PLAN



FOR PLANNING

1 - Identity / Description

BB PARTNERSHIP LTD

CHARTERED ARCHITECTS

Studios 39-34, 10 Hornsey St, London, N7 8EL
Tel: 020 7338 8855 • e-mail: architect@bbpartnership.co.uk

client
Eisworthy Road (Investments) Ltd

project
31, Eisworthy Road
London
NW3 3BT

drawing
Proposed Roof Plan

date	scale	drawn by
04/2022	1:50 at A1	SP
drg.no.	revision	
GEO_305	-	

