
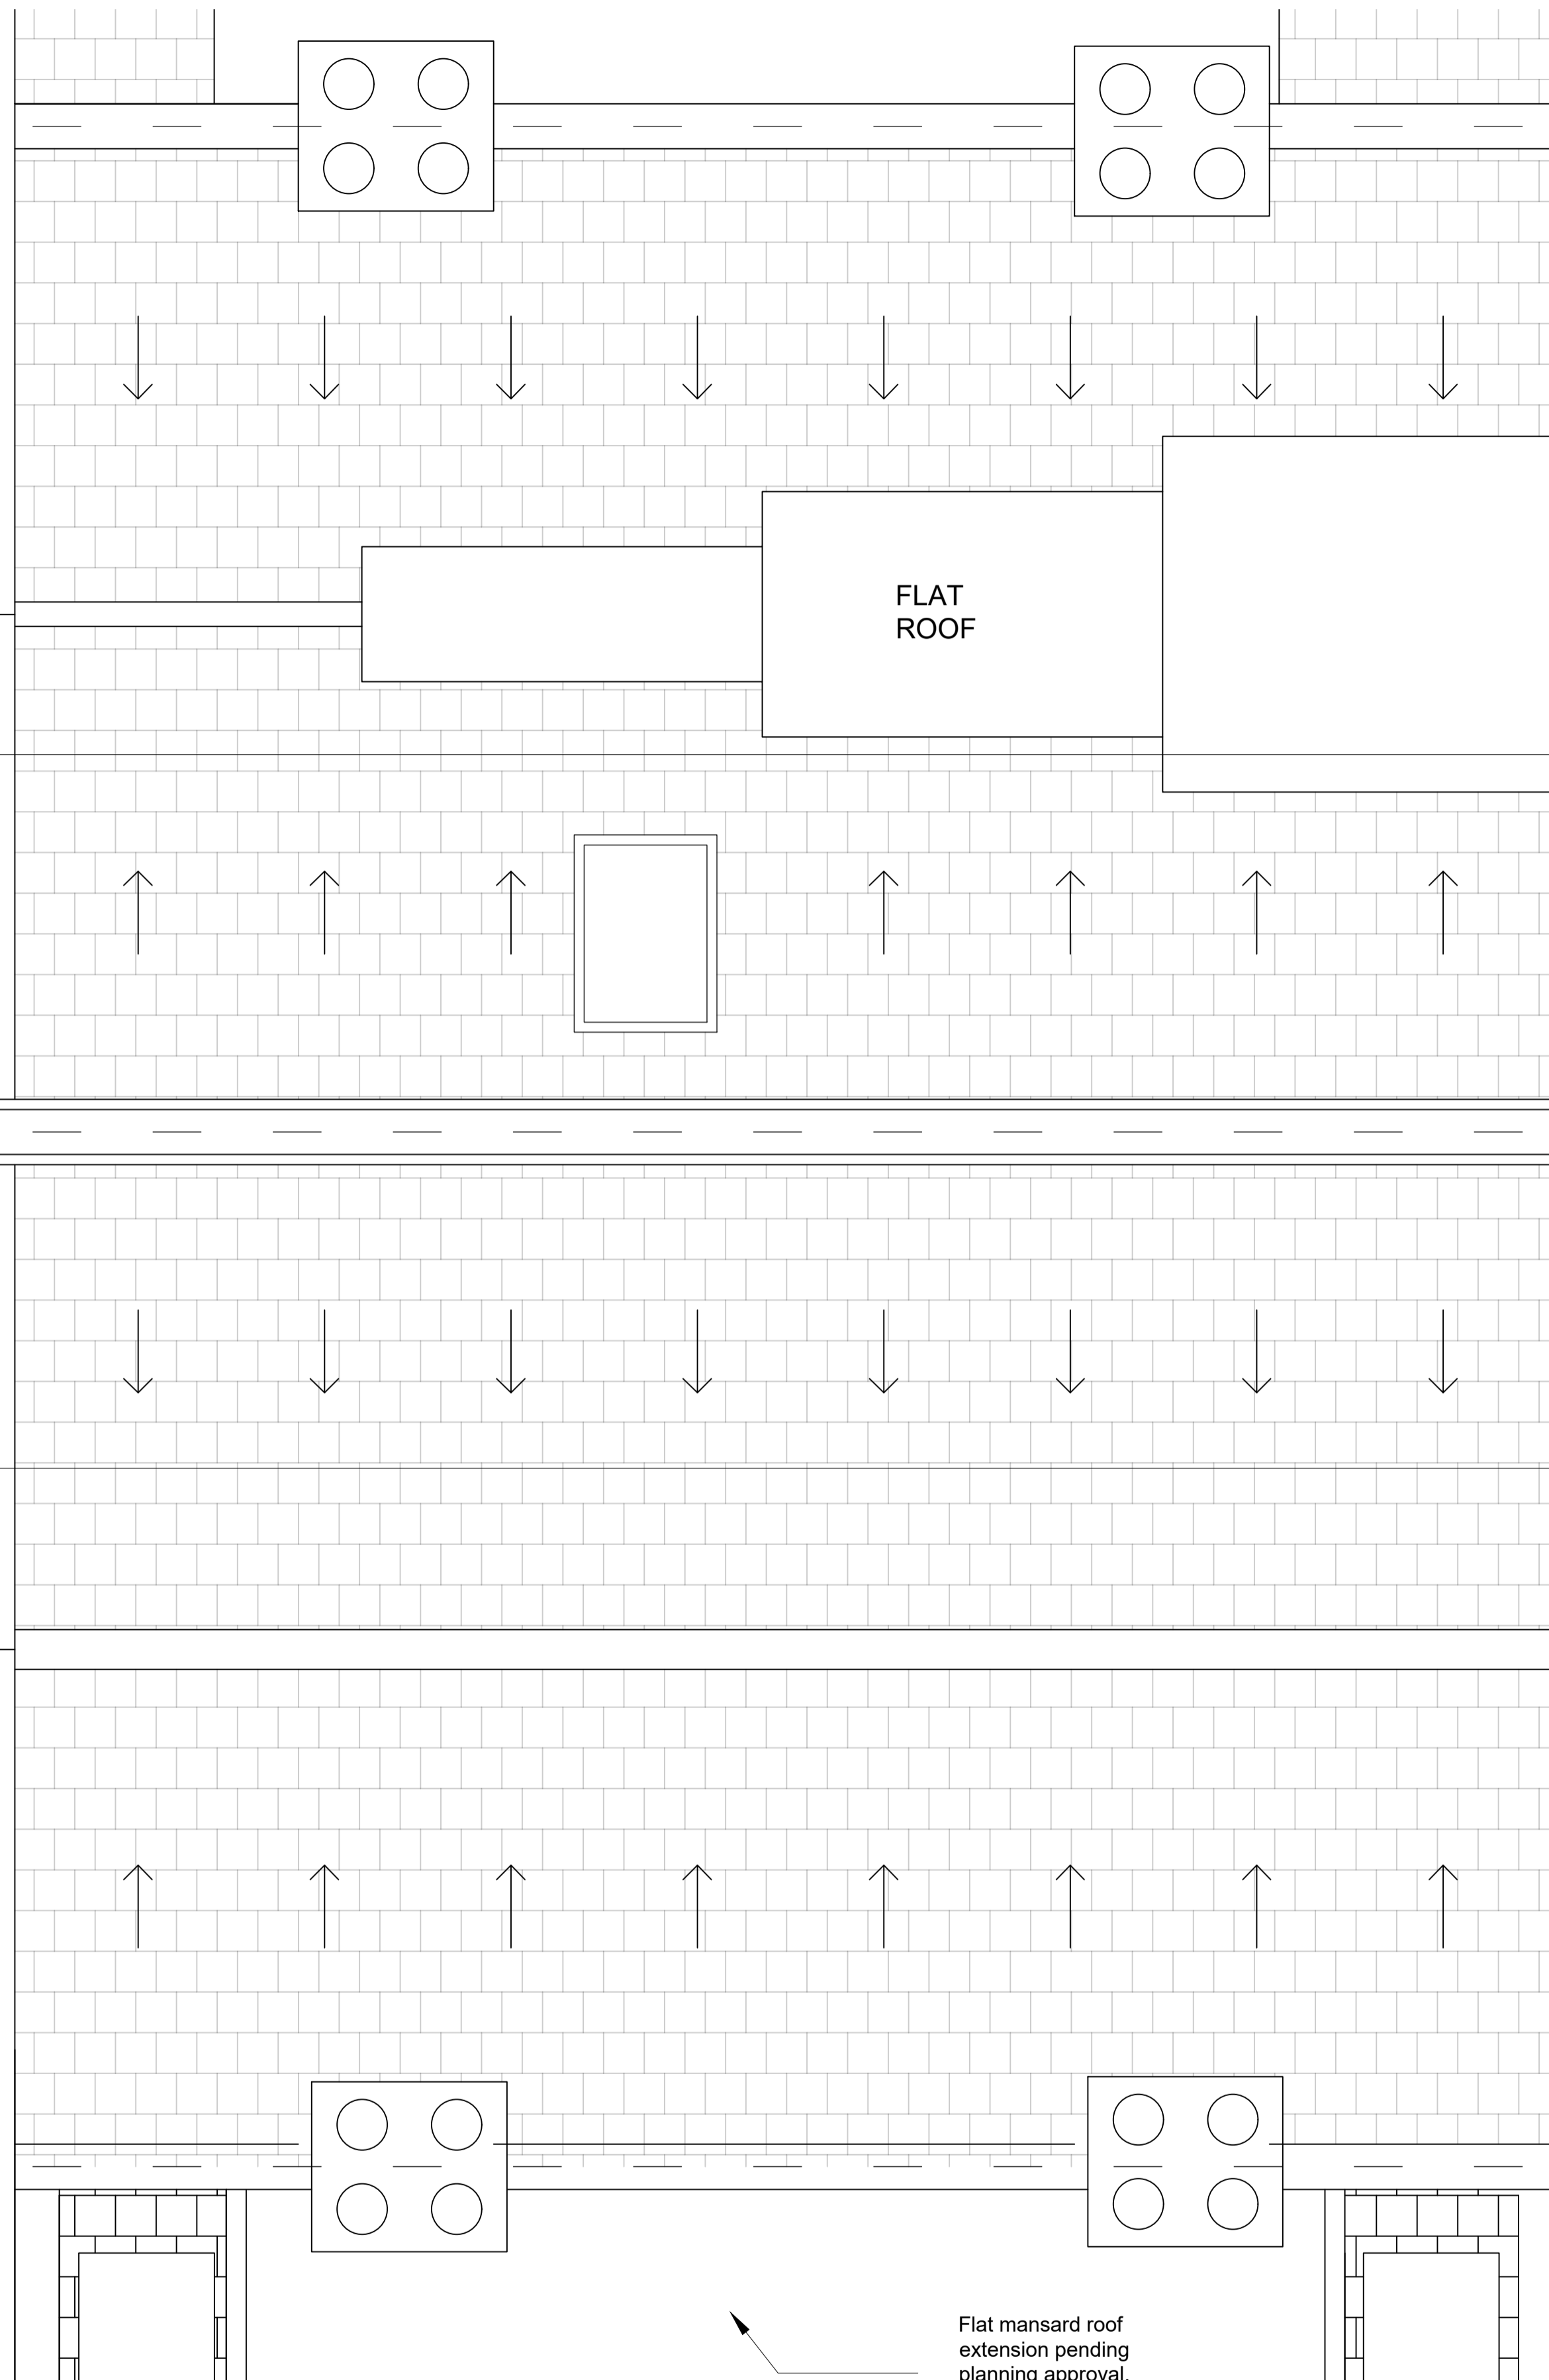


49 SPENCER RISE  
47 SPENCER RISE

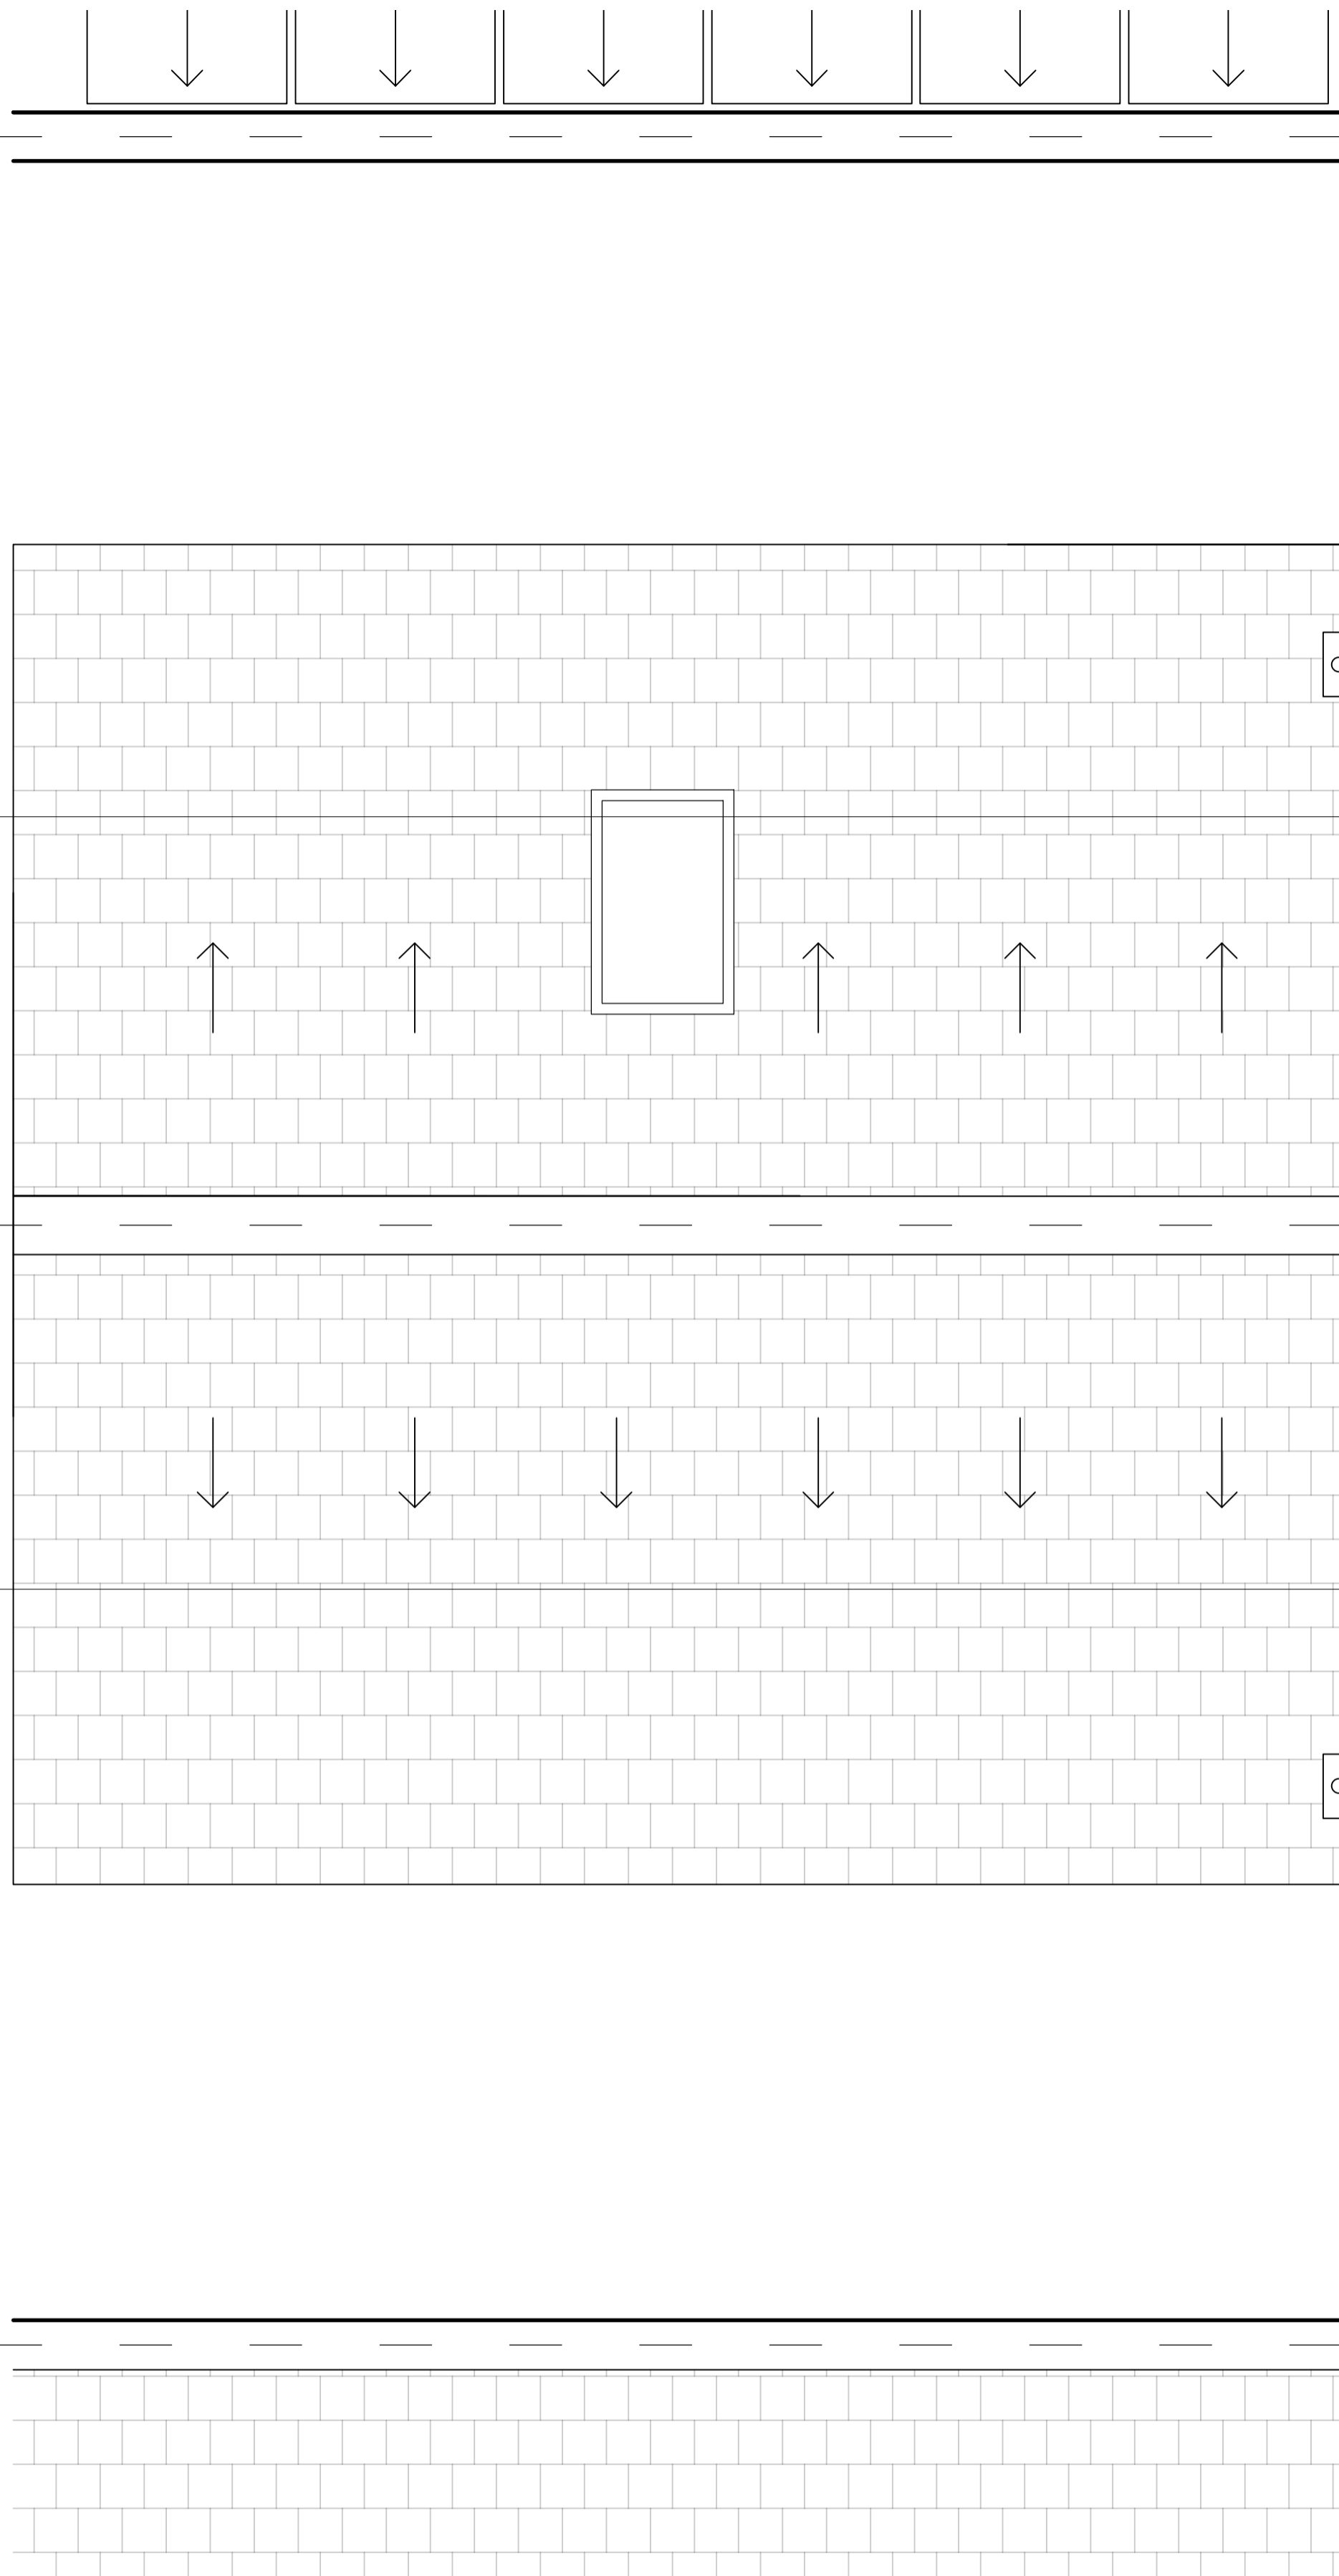

02  
10.250

01  
10.250

Flat mansard roof extension pending planning approval. Planning No. 2022/1286/P.

01 Existing Roof Plan  
10.202 1:25@A1, 1:50@A3

Rev.	Description	By	Date
P1	For Planning	HC	12.09.22



Client Mr Eaglesham + Mr Lewy & Ms Sharp		Title Existing Roof Plan					
Project 45+47 Spencer Rise		RIBA stage 2					
Project No. 4547	Status A	Purpose of Issue For Planning	Drawn HC	Checked JE	Scale 1:25 @ A1 1:50 @ A3	Rev. P1	
Drawing No. 4547-ZZ-02-DR-A-10.202 Existing Roof Plan							
Do not scale from this drawing. The Contractor is to take and check all dimensions on site before work commences. Discrepancies must be reported to the Architect. Subcontractors must verify all dimensions on site before making a shop drawing or commencing manufacturing. This drawing is copyright. ©				© Copyright Barr Gazetas Ltd. A 10 Heddon Street, London, W1B 4BG T 0207 638 5991 W www.barrgazetas.com			