

Tillman Architects ©
 E keith.tillman@me.com
 84 Speedwell St London SE8 4AT

Title
 lower ground floor plan as proposed


450
02-01

Project
 Refurbishment and Alterations to
 8 Sandwell Crescent
 for
 Yu and Goran Kadrok

1:50
@A3

June
21

Do not scale this drawing. The contractor is responsible for checking all dimensions. Any discrepancies shall be reported to the Architect.

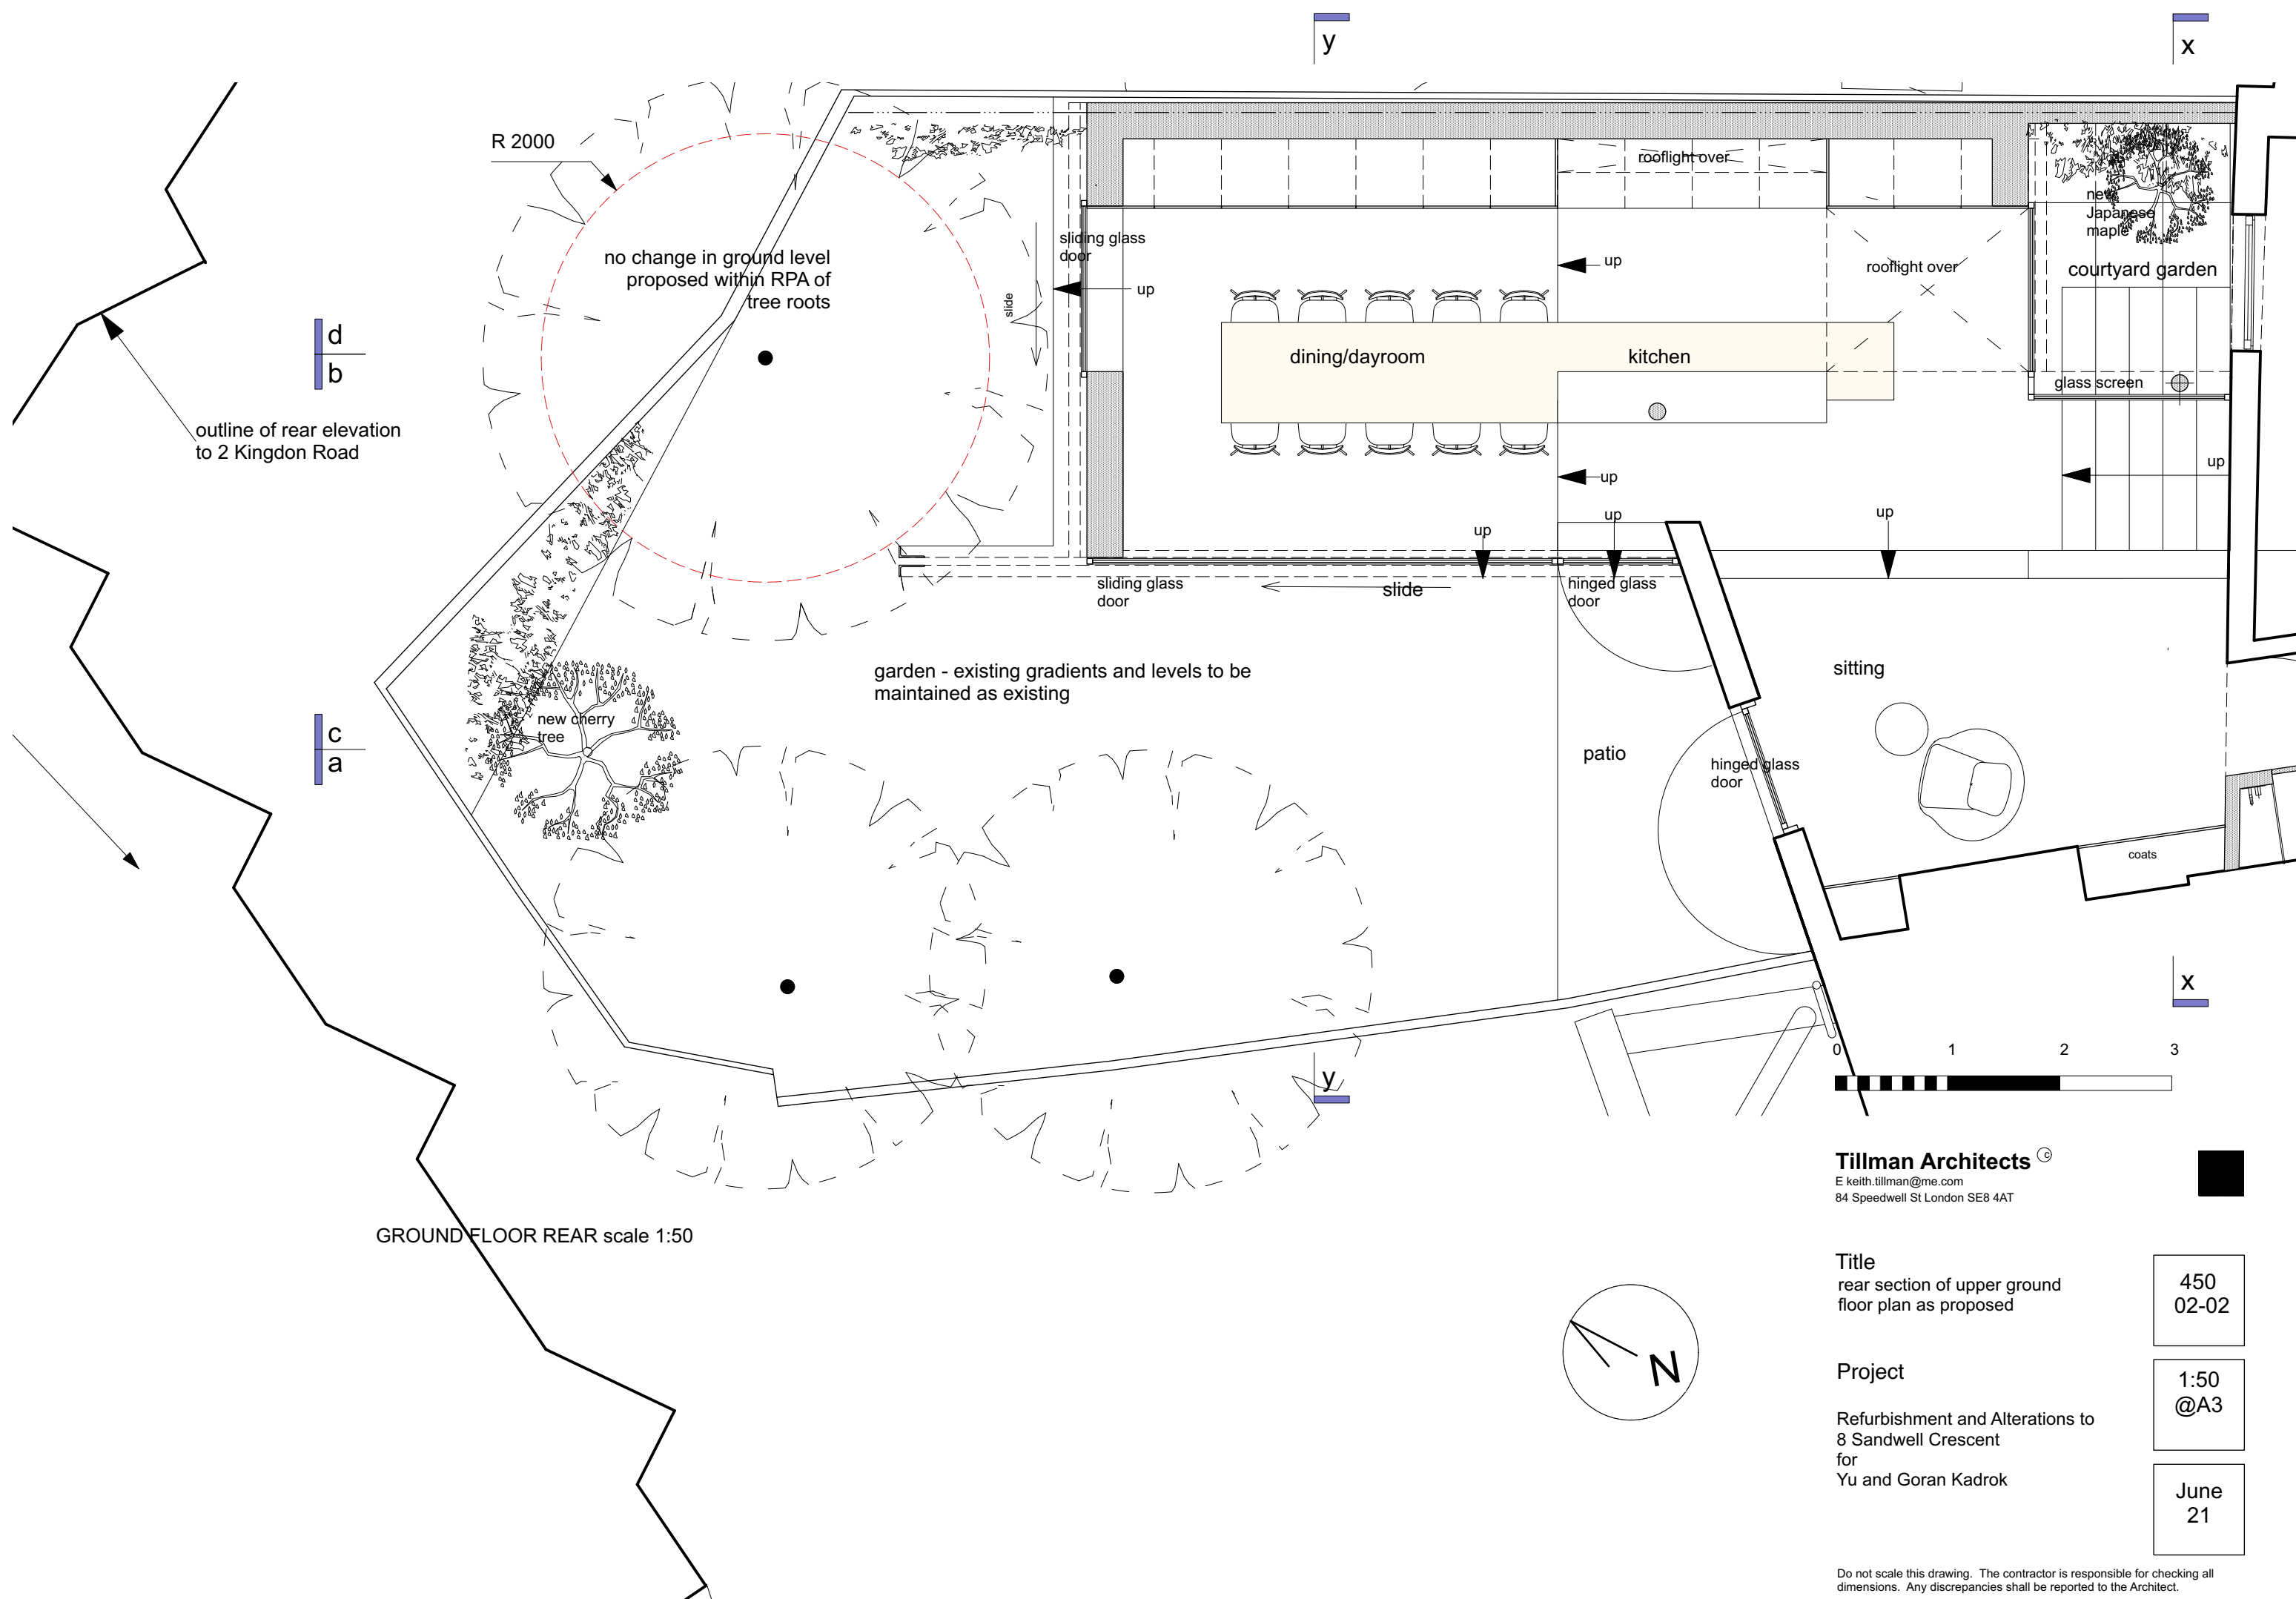

outline of rear elevation to 2 Kingdon Road

d
b

c
a

R 2000

no change in ground level proposed within RPA of tree roots

garden - existing gradients and levels to be maintained as existing

new cherry tree

new Japanese maple

courtyard garden

glass screen

dining/dayroom

kitchen

sitting

patio

coats

sliding glass door

up

up

rooflight over

slide

sliding glass door

slide

up

up

hinged glass door

up

up

hinged glass door

x

y



Tillman Architects
E keith.tillman@me.com
84 Speedwell St London SE8 4AT

Title
rear section of upper ground floor plan as proposed

450
02-02


Project
Refurbishment and Alterations to 8 Sandwell Crescent for Yu and Goran Kadrok


1:50
@A3

June
21

Do not scale this drawing. The contractor is responsible for checking all dimensions. Any discrepancies shall be reported to the Architect.

GROUND FLOOR REAR scale 1:50

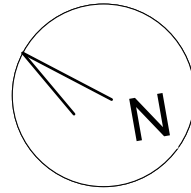

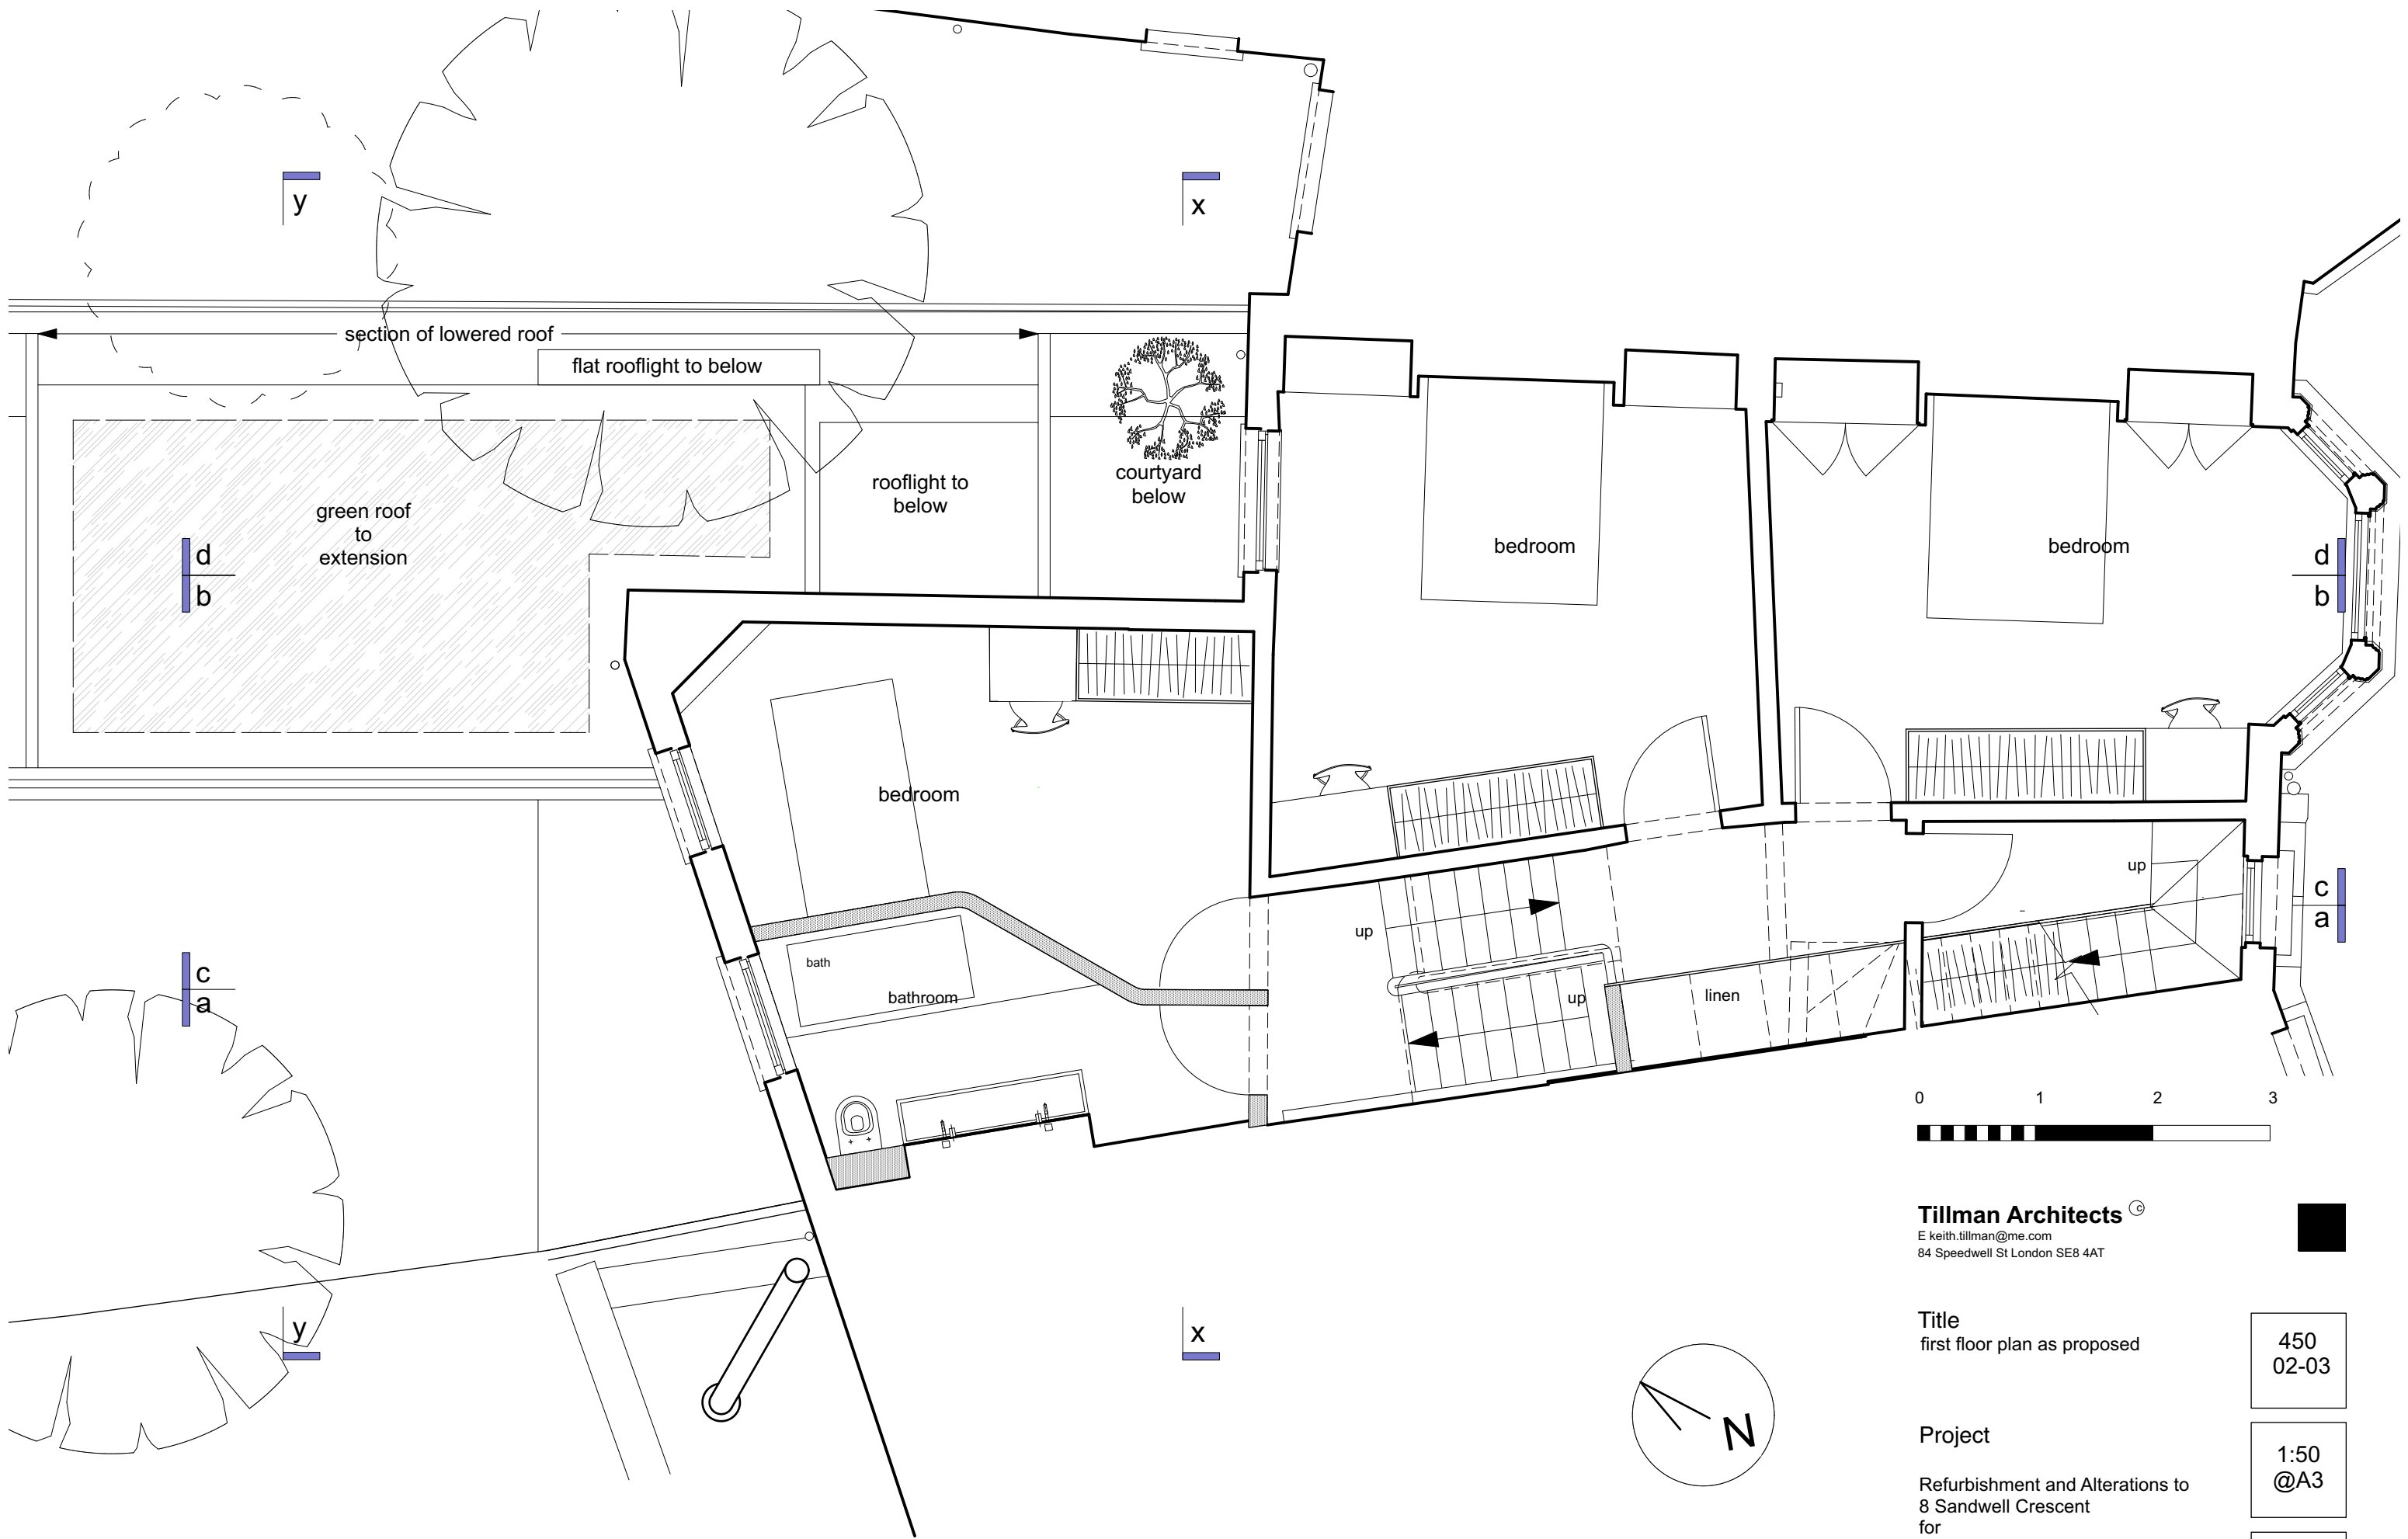

Tillman Architects ©
 E keith.tillman@me.com
 84 Speedwell St London SE8 4AT

Title
 first floor plan as proposed


450
 02-03

Project
 Refurbishment and Alterations to
 8 Sandwell Crescent
 for
 Yu and Goran Kadrok

1:50
 @A3

June
 21

Do not scale this drawing. The contractor is responsible for checking all dimensions. Any discrepancies shall be reported to the Architect.

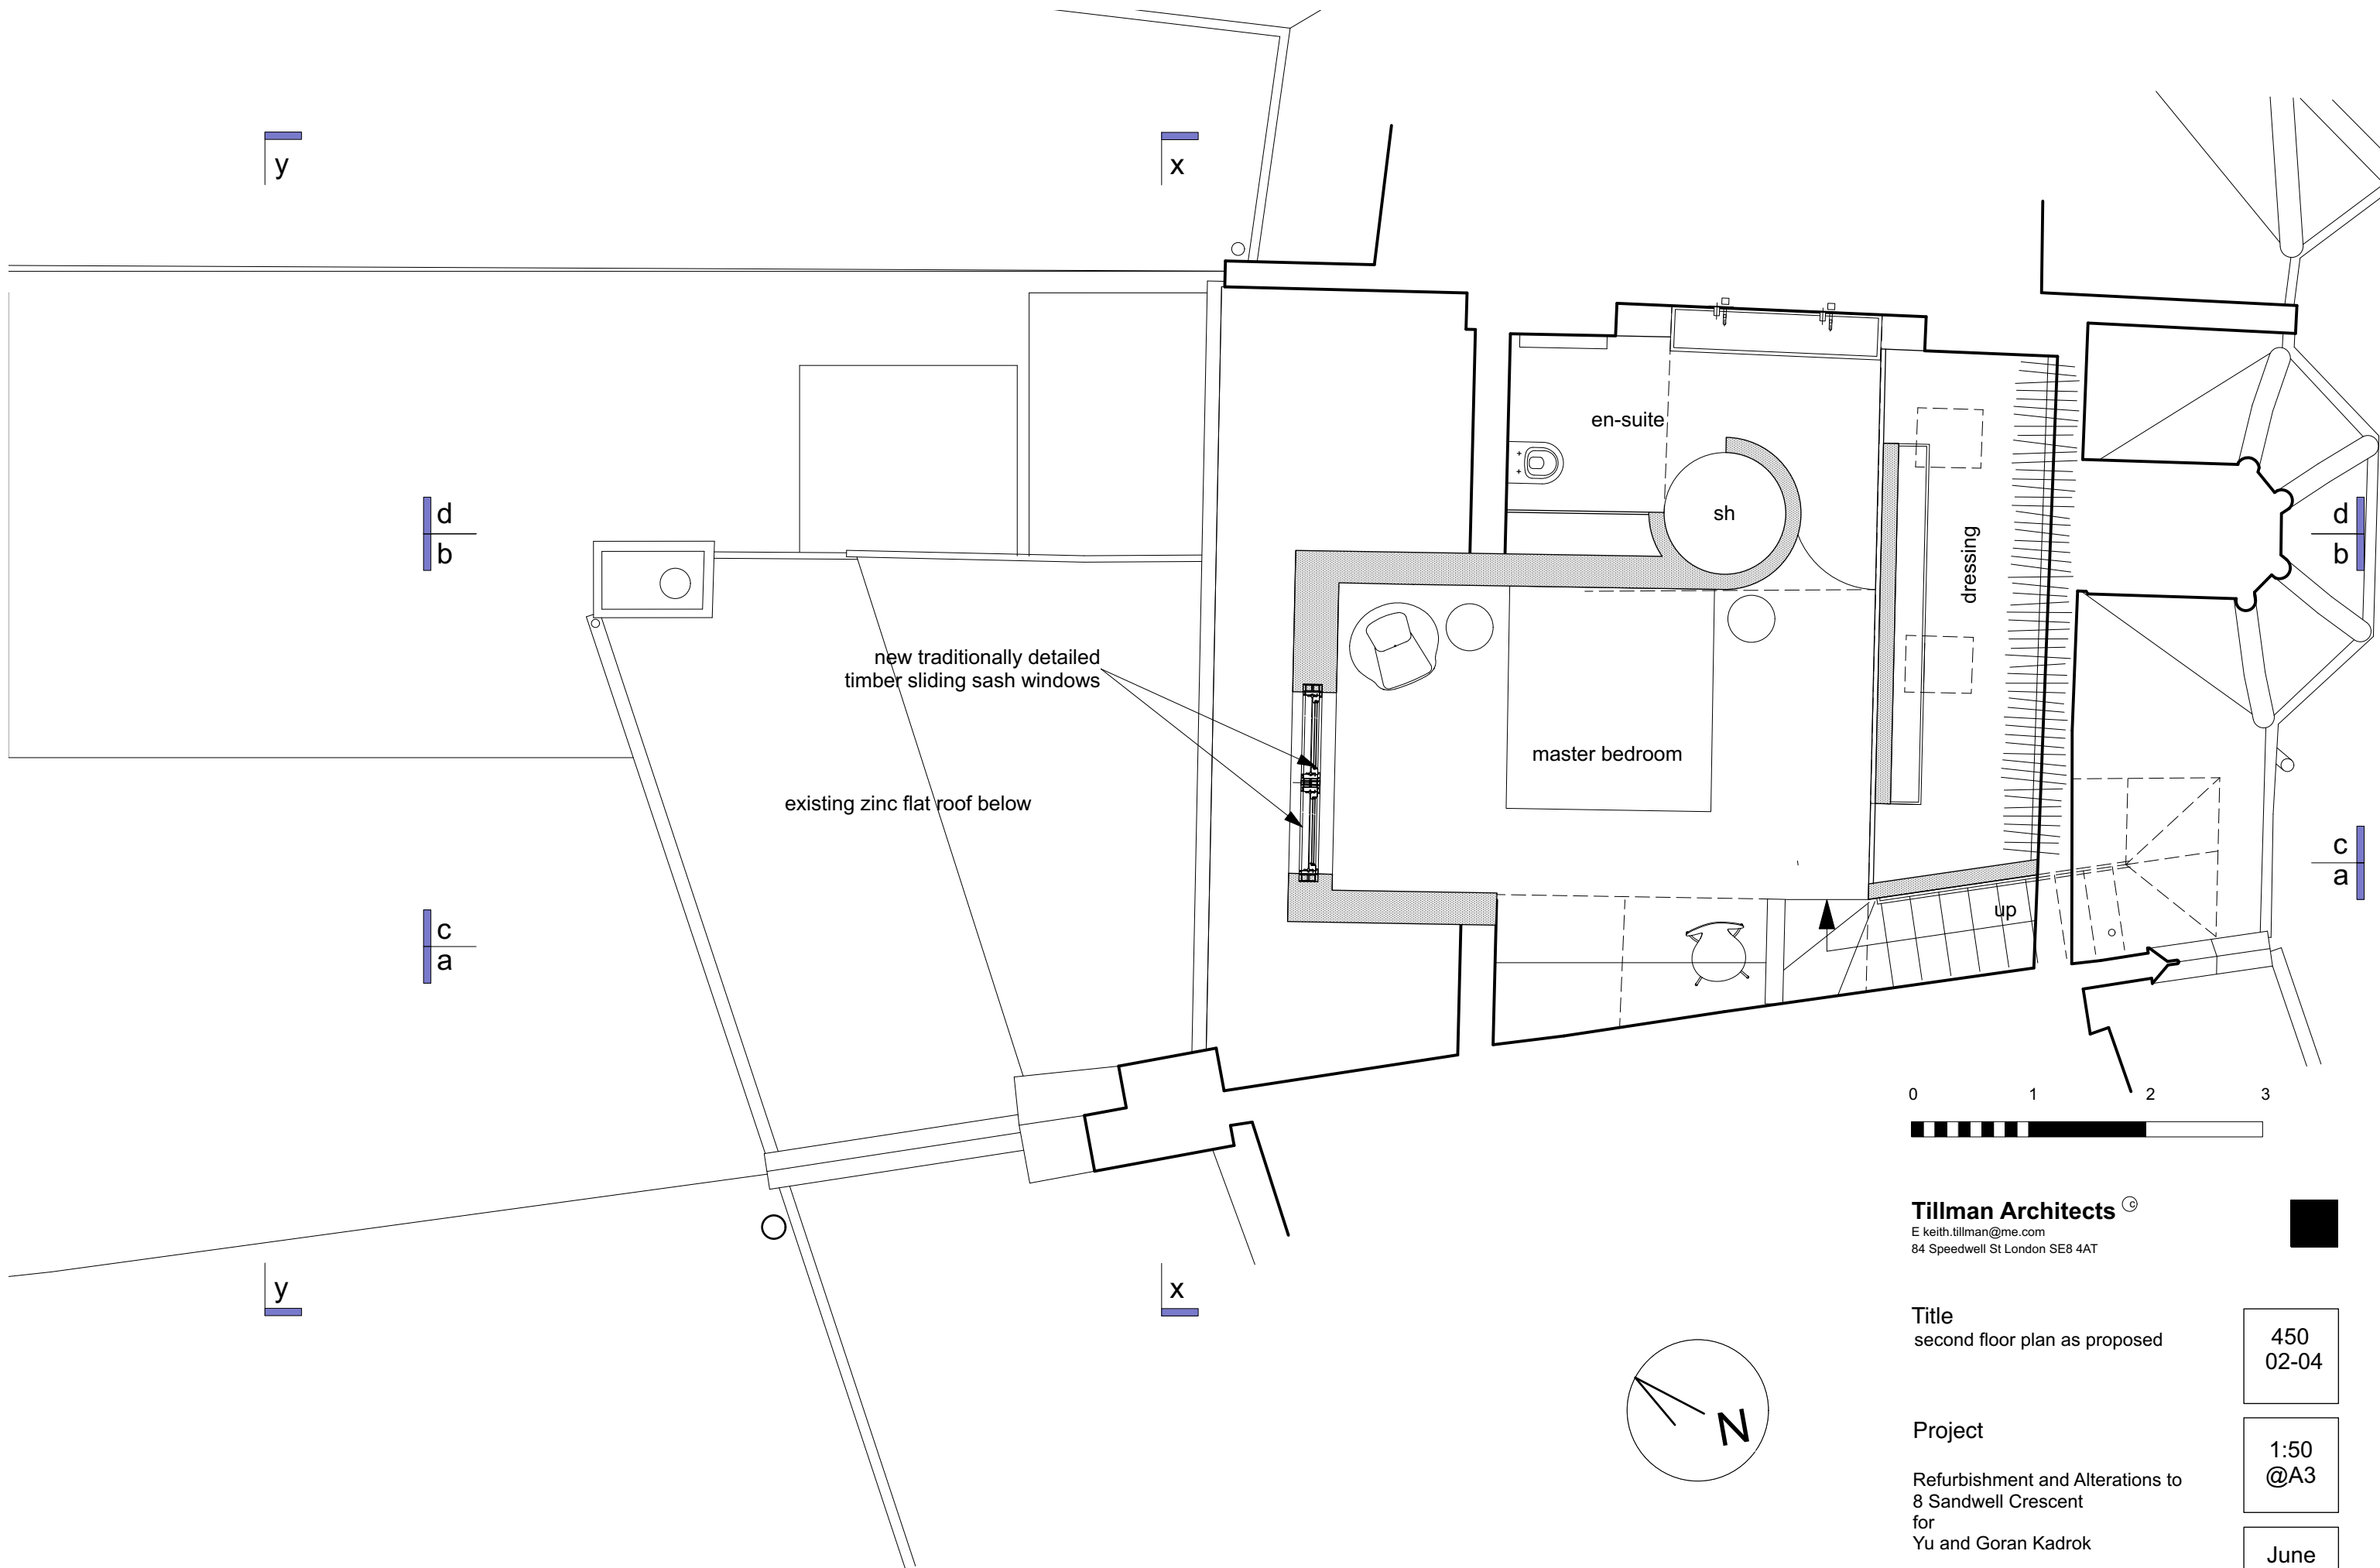

Tillman Architects ©
 E keith.tillman@me.com
 84 Speedwell St London SE8 4AT

Title
 second floor plan as proposed


450
02-04

Project
 Refurbishment and Alterations to
 8 Sandwell Crescent
 for
 Yu and Goran Kadrok

1:50
@A3

June
21

Do not scale this drawing. The contractor is responsible for checking all dimensions. Any discrepancies shall be reported to the Architect.

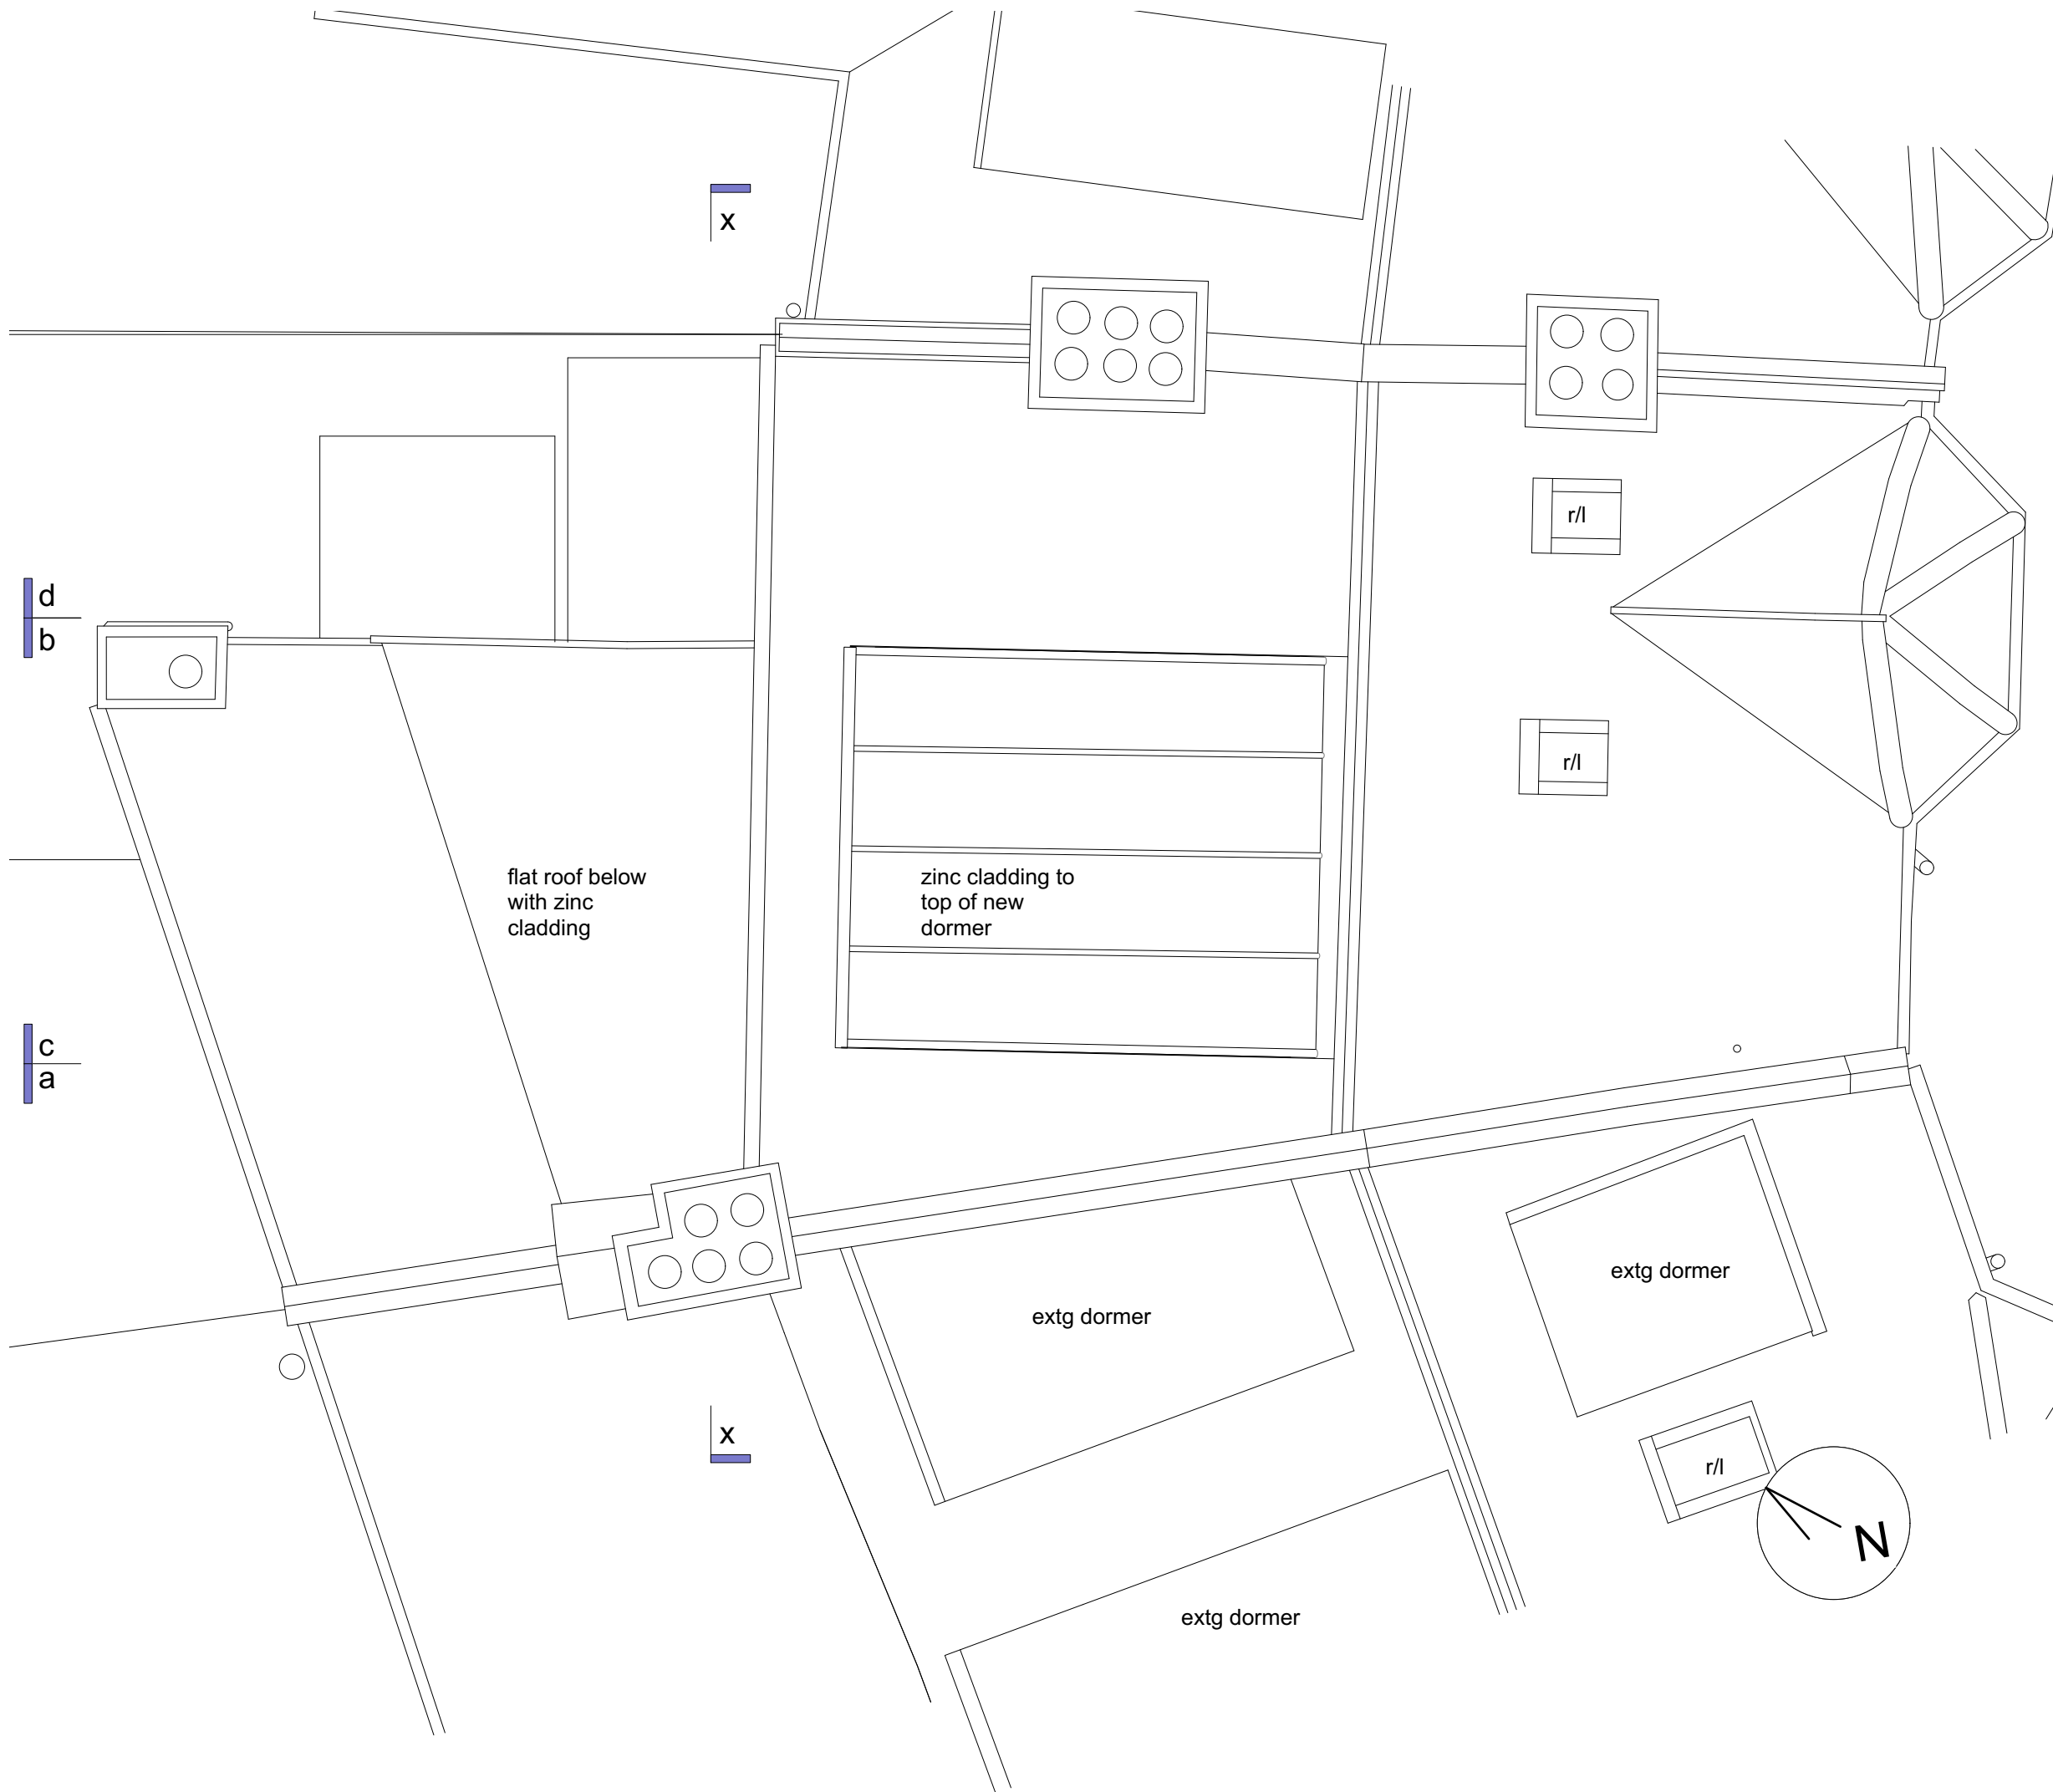

Tillman Architects ©
 E keith.tillman@me.com
 84 Speedwell St London SE8 4AT

Title
 roof plan as proposed


Project
 Refurbishment and Alterations to
 8 Sandwell Crescent
 for
 Yu and Goran Kadrok

450
 02-05

1:50
 @A3

June
 21

Do not scale this drawing. The contractor is responsible for checking all dimensions. Any discrepancies shall be reported to the Architect.

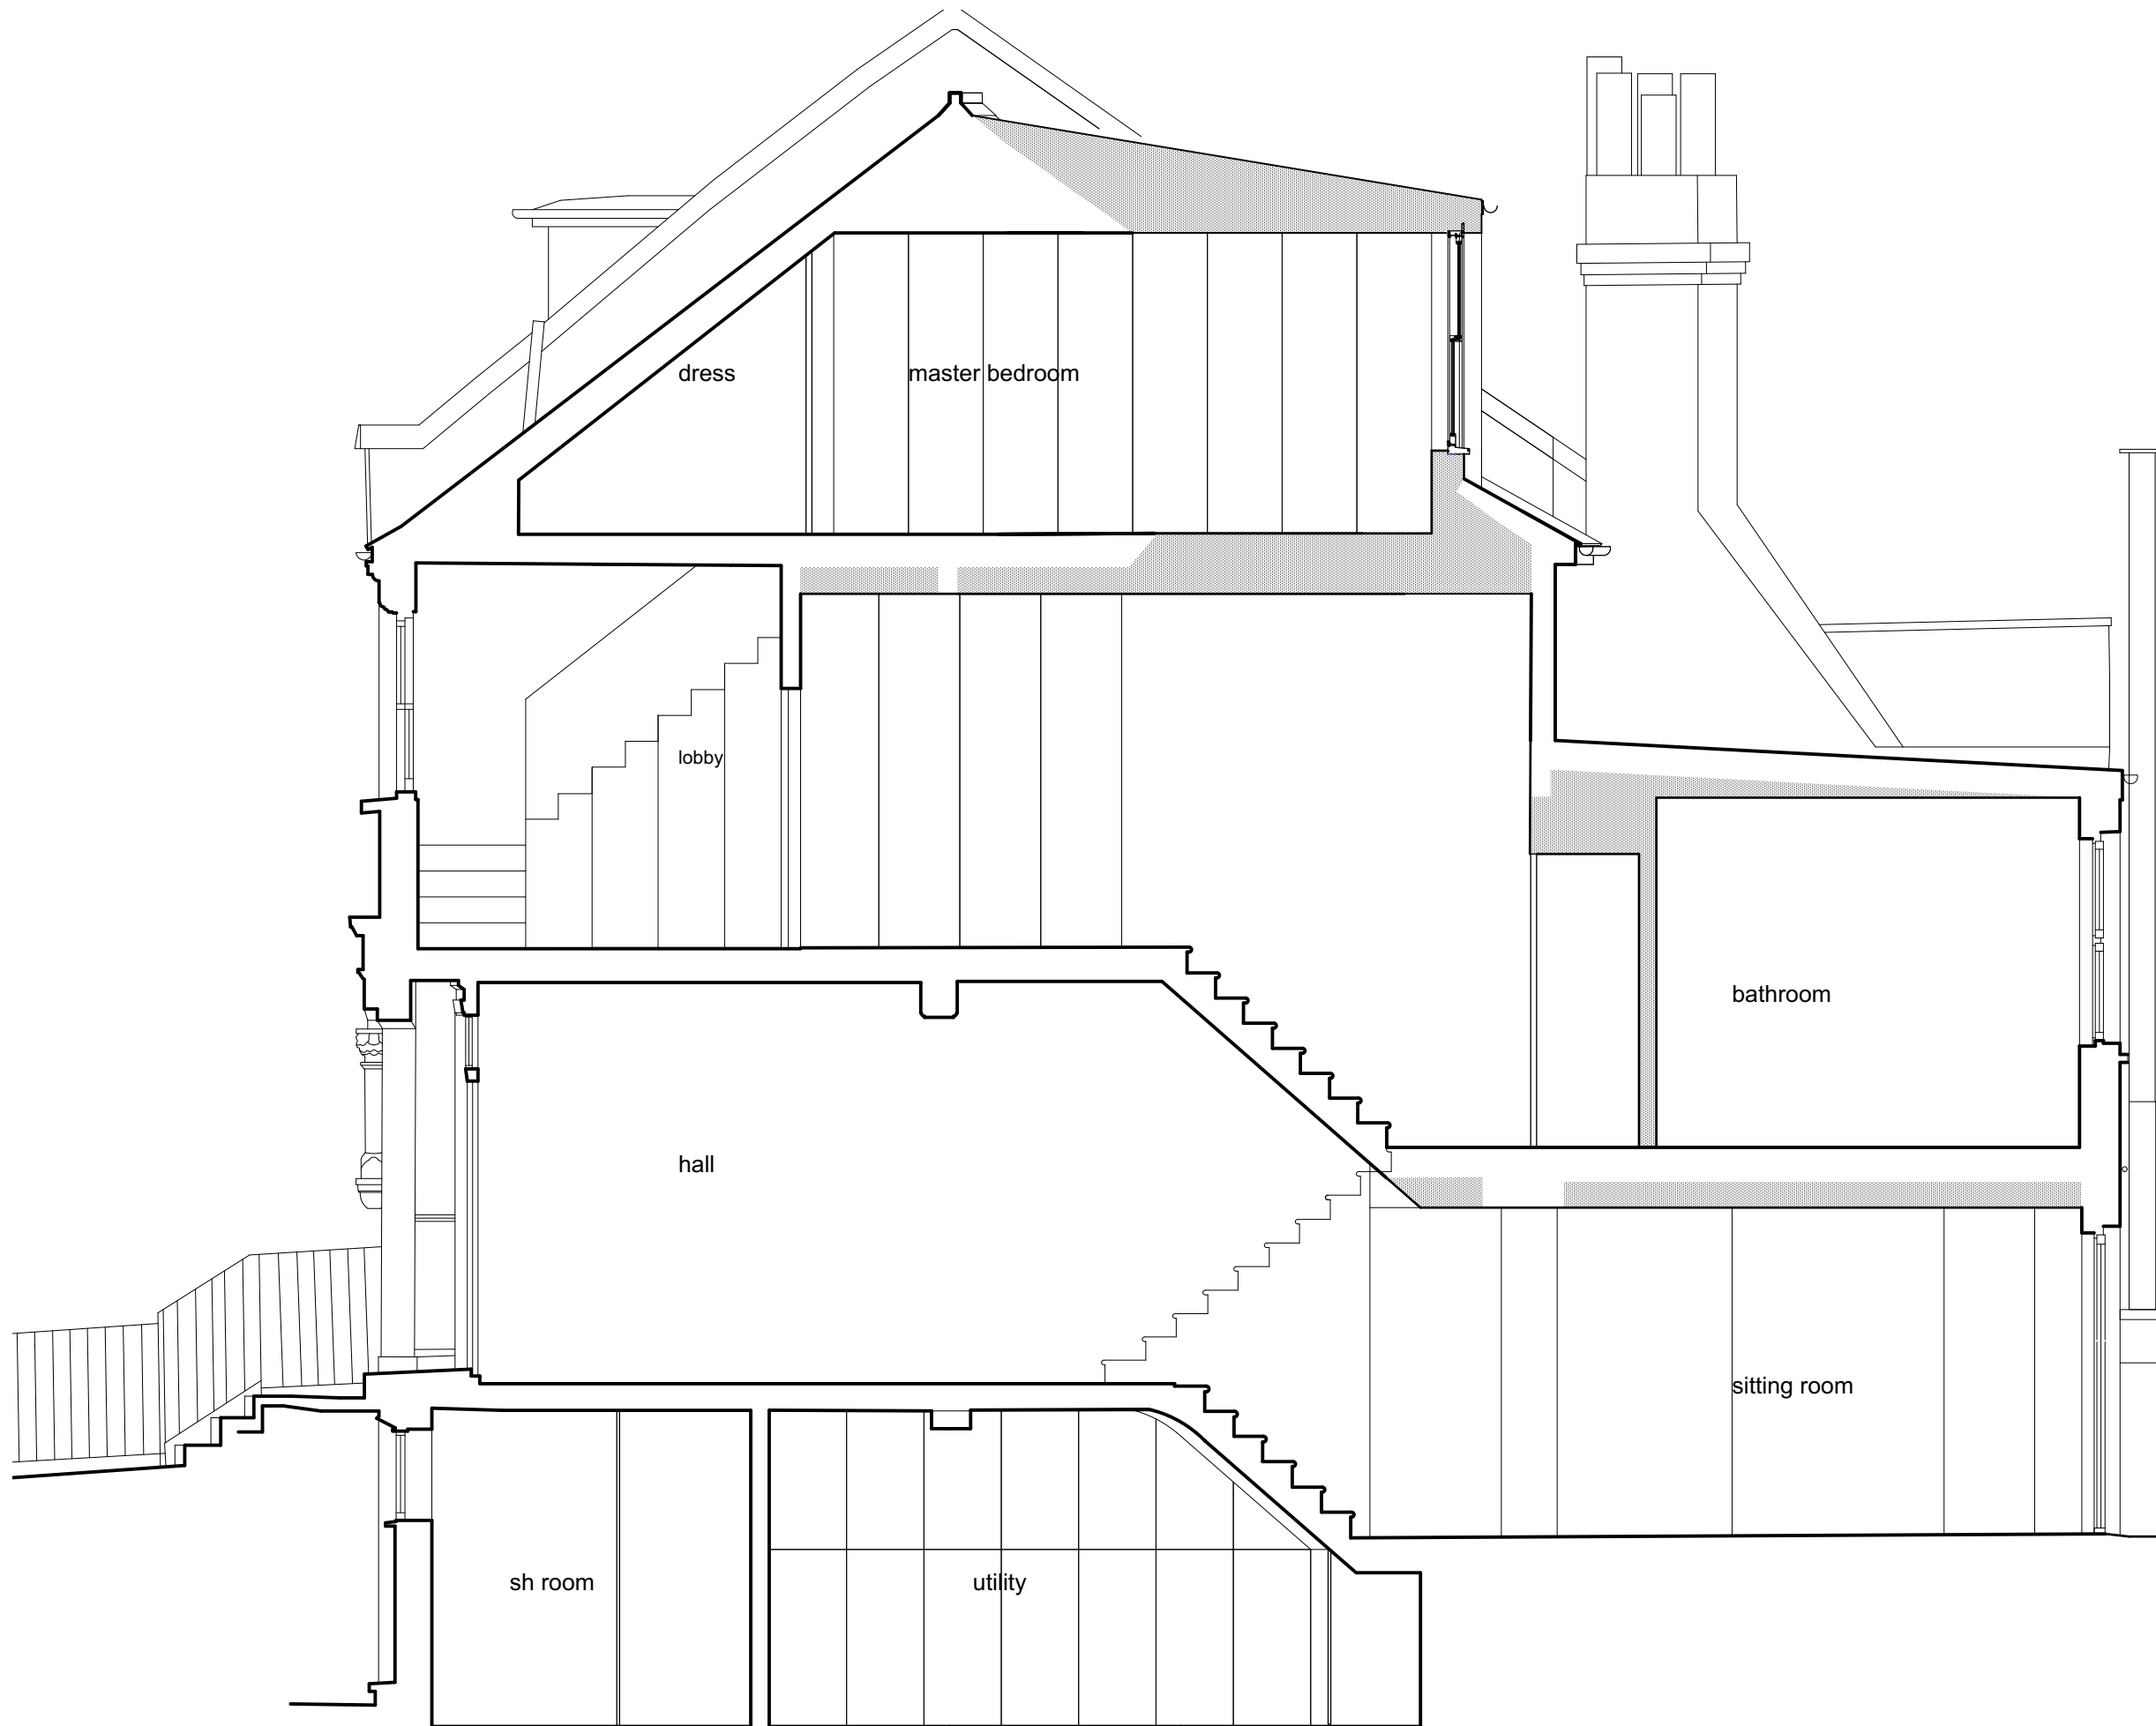

Tillman Architects ©
E keith.tillman@me.com
84 Speedwell St London SE8 4AT

Title
section aa as proposed


Project
Refurbishment and Alterations to
8 Sandwell Crescent
for
Yu and Goran Kadrok


450
02-06

1:50
@A3

June
21

Do not scale this drawing. The contractor is responsible for checking all dimensions. Any discrepancies shall be reported to the Architect.

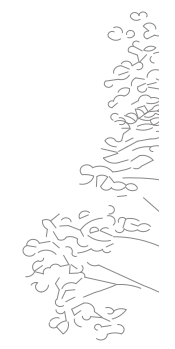

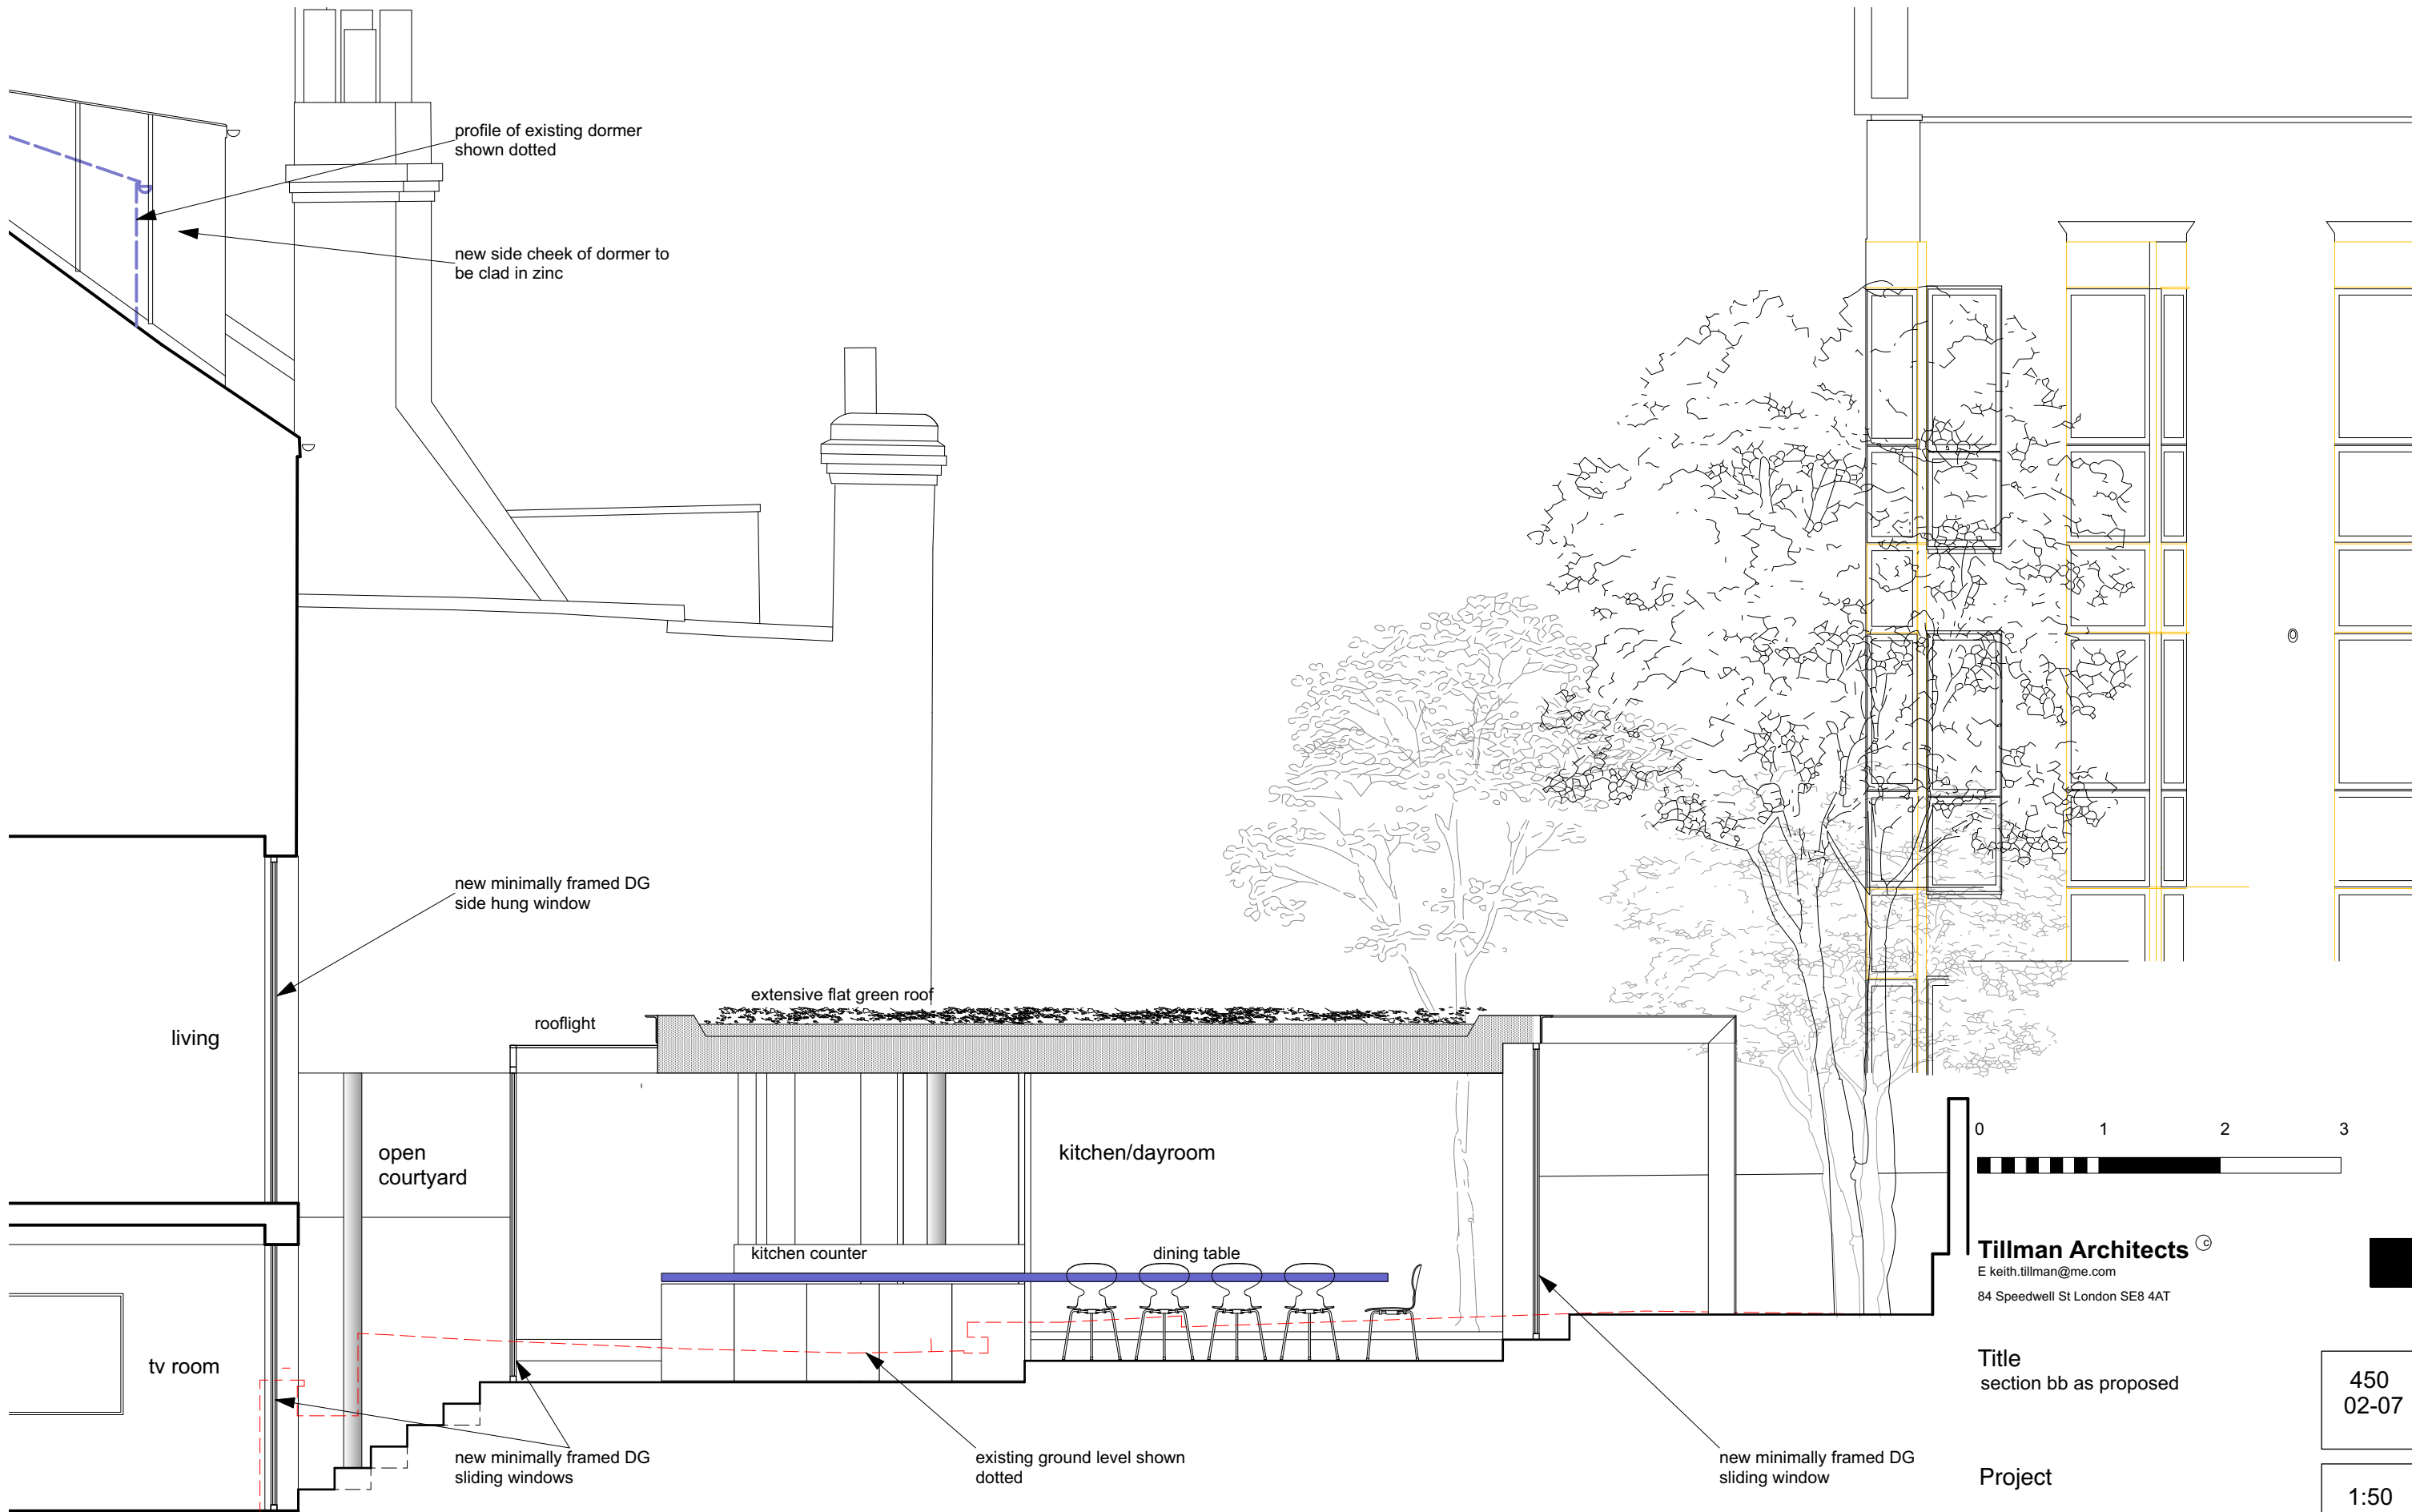

Do not scale this drawing. The contractor is responsible for checking all dimensions. Any discrepancies shall be reported to the Architect.



garden

garden

sliding glass door
with minimal dark
grey frame

hinged glass
door with
minimal dark
grey frame

hinged glass
door with
frame to
match

sitting

bathroom

master bedroom

extensive green roof beyond
natural galvanised finish to steel
frame support to sliding door



Tillman Architects ©
E keith.tillman@me.com
84 Speedwell St London SE8 4AT

Title
section cc as proposed

Project
Refurbishment and Alterations to
8 Sandwell Crescent
for
Yu and Goran Kadrok

450
02-08


1:50
@A3

June
21

elevation of proposed
side extension

internal finished floor
level shown dotted

Do not scale this drawing. The contractor is responsible for checking all dimensions. Any discrepancies shall be reported to the Architect.

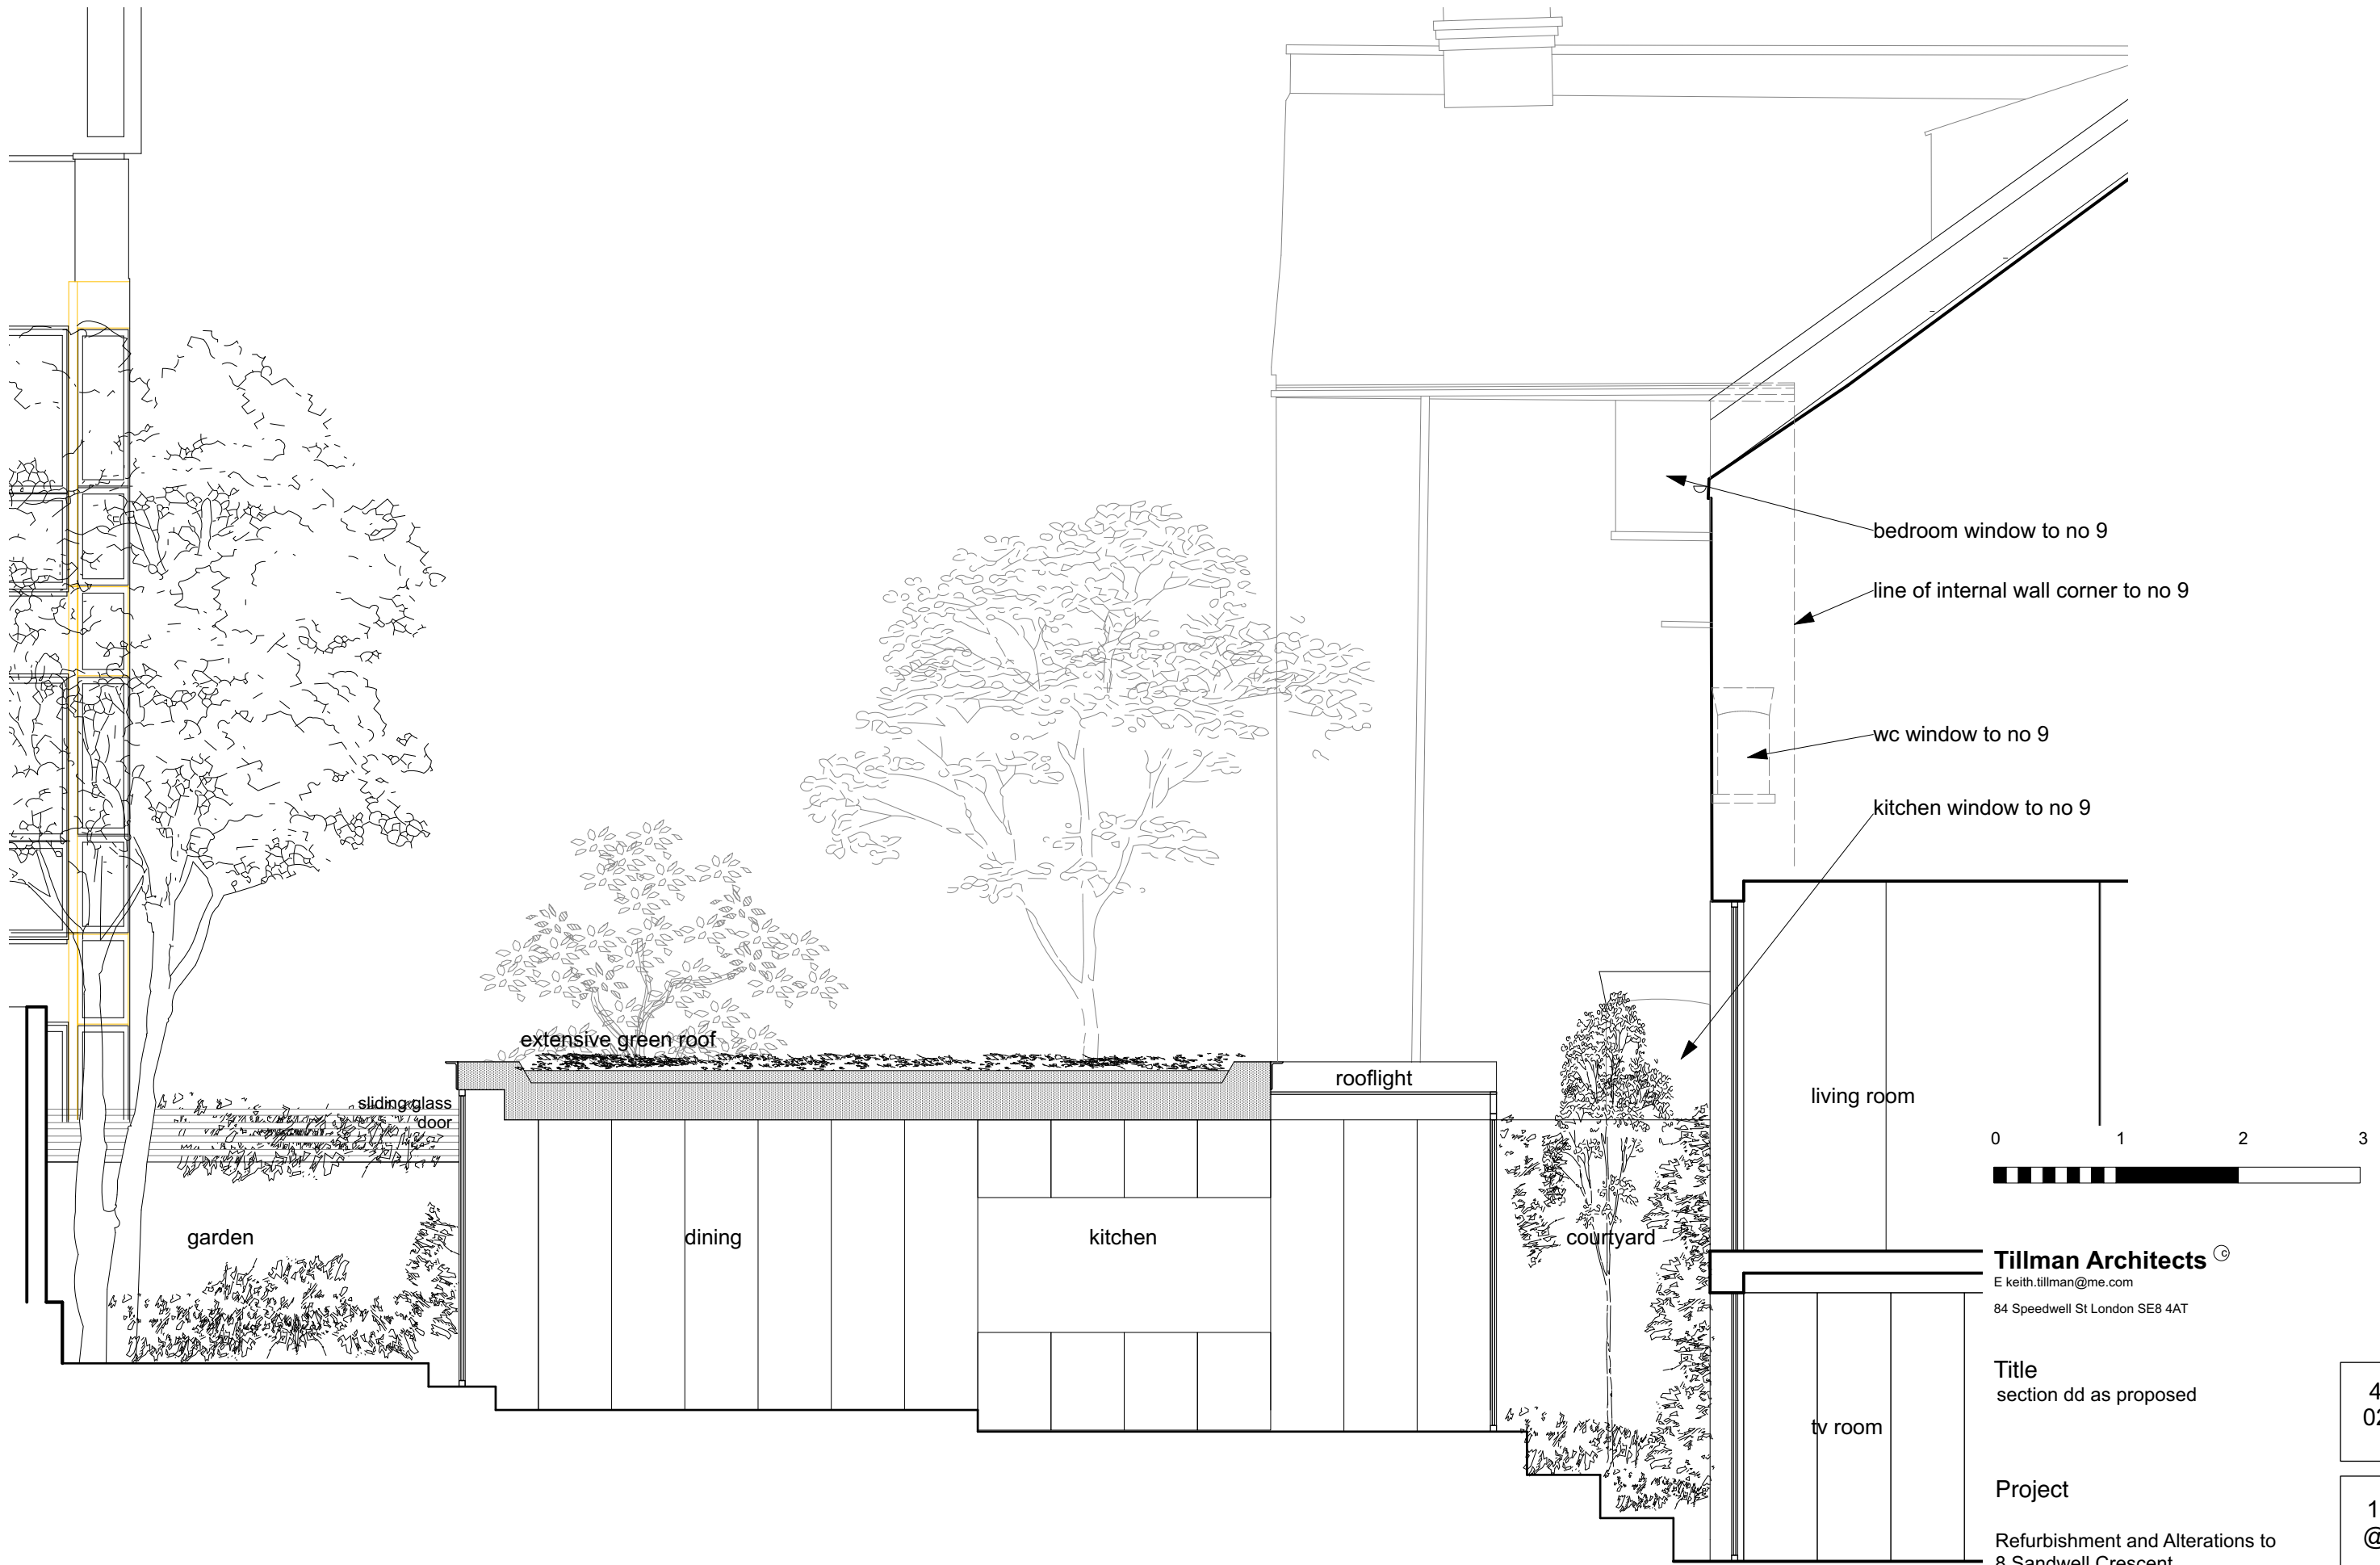

Tillman Architects ©
 E keith.tillman@me.com
 84 Speedwell St London SE8 4AT

Title
 section dd as proposed

Project
 Refurbishment and Alterations to
 8 Sandwell Crescent
 for
 Yu and Goran Kadrok

450
 02-09

1:50
 @A3

June
 21

Do not scale this drawing. The contractor is responsible for checking all dimensions. Any discrepancies shall be reported to the Architect.



Tillman Architects ©
 E keith.tillman@me.com
 84 Speedwell St London SE8 4AT

Title
 section xx as proposed

450
02-10

Project
 Refurbishment and Alterations to
 8 Sandwell Crescent
 for
 Yu and Goran Kadrok

1:50
@A3

June
21

Do not scale this drawing. The contractor is responsible for checking all dimensions. Any discrepancies shall be reported to the Architect.



Tillman Architects ©
 E keith.tillman@me.com
 84 Speedwell St London SE8 4AT

Title _____
 section yy as proposed


450
02-11

Project _____
 Refurbishment and Alterations to
 8 Sandwell Crescent
 for
 Yu and Goran Kadrok

1:50
@A3

June
21

Do not scale this drawing. The contractor is responsible for checking all dimensions. Any discrepancies shall be reported to the Architect.

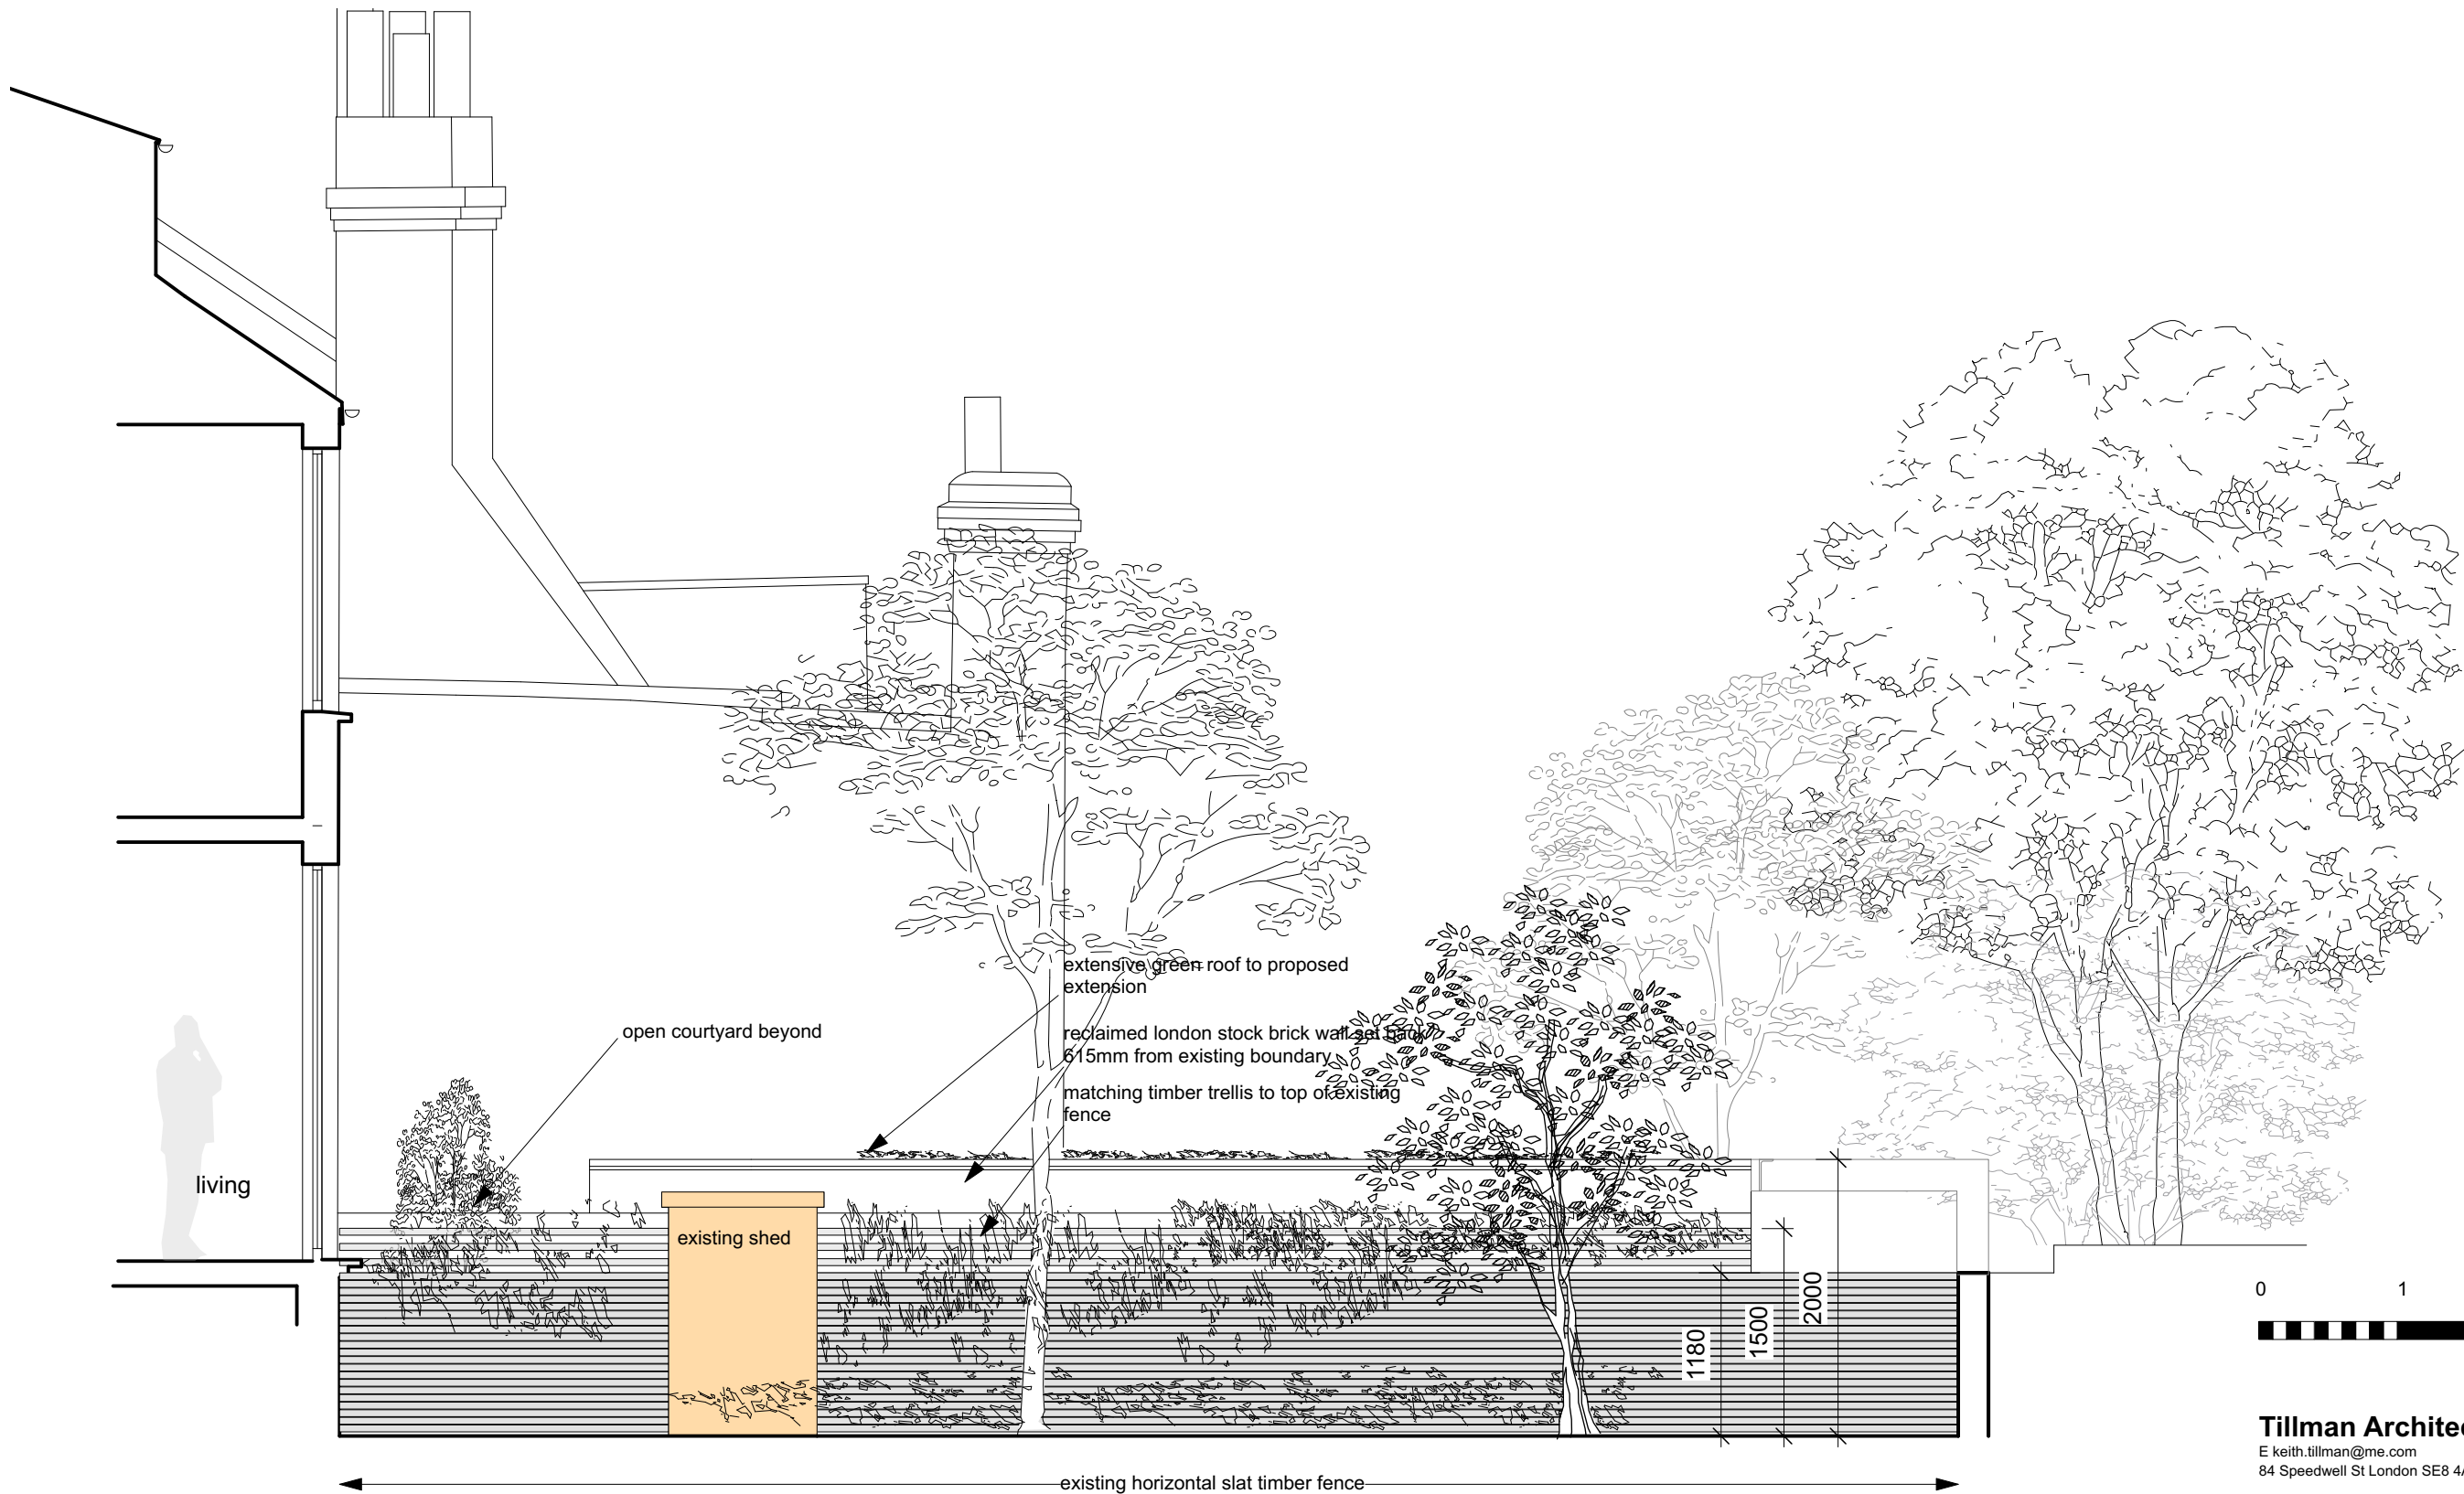

REAR GARDEN TO 9 SANDWELL CRESCENT

Tillman Architects ©
 E keith.tillman@me.com
 84 Speedwell St London SE8 4AT

Title
 section ee as proposed


450
 02-12

Project
 Refurbishment and Alterations to
 8 Sandwell Crescent
 for
 Yu and Goran Kadrok

1:50
 @A3

June
 21


Do not scale this drawing. The contractor is responsible for checking all dimensions. Any discrepancies shall be reported to the Architect.

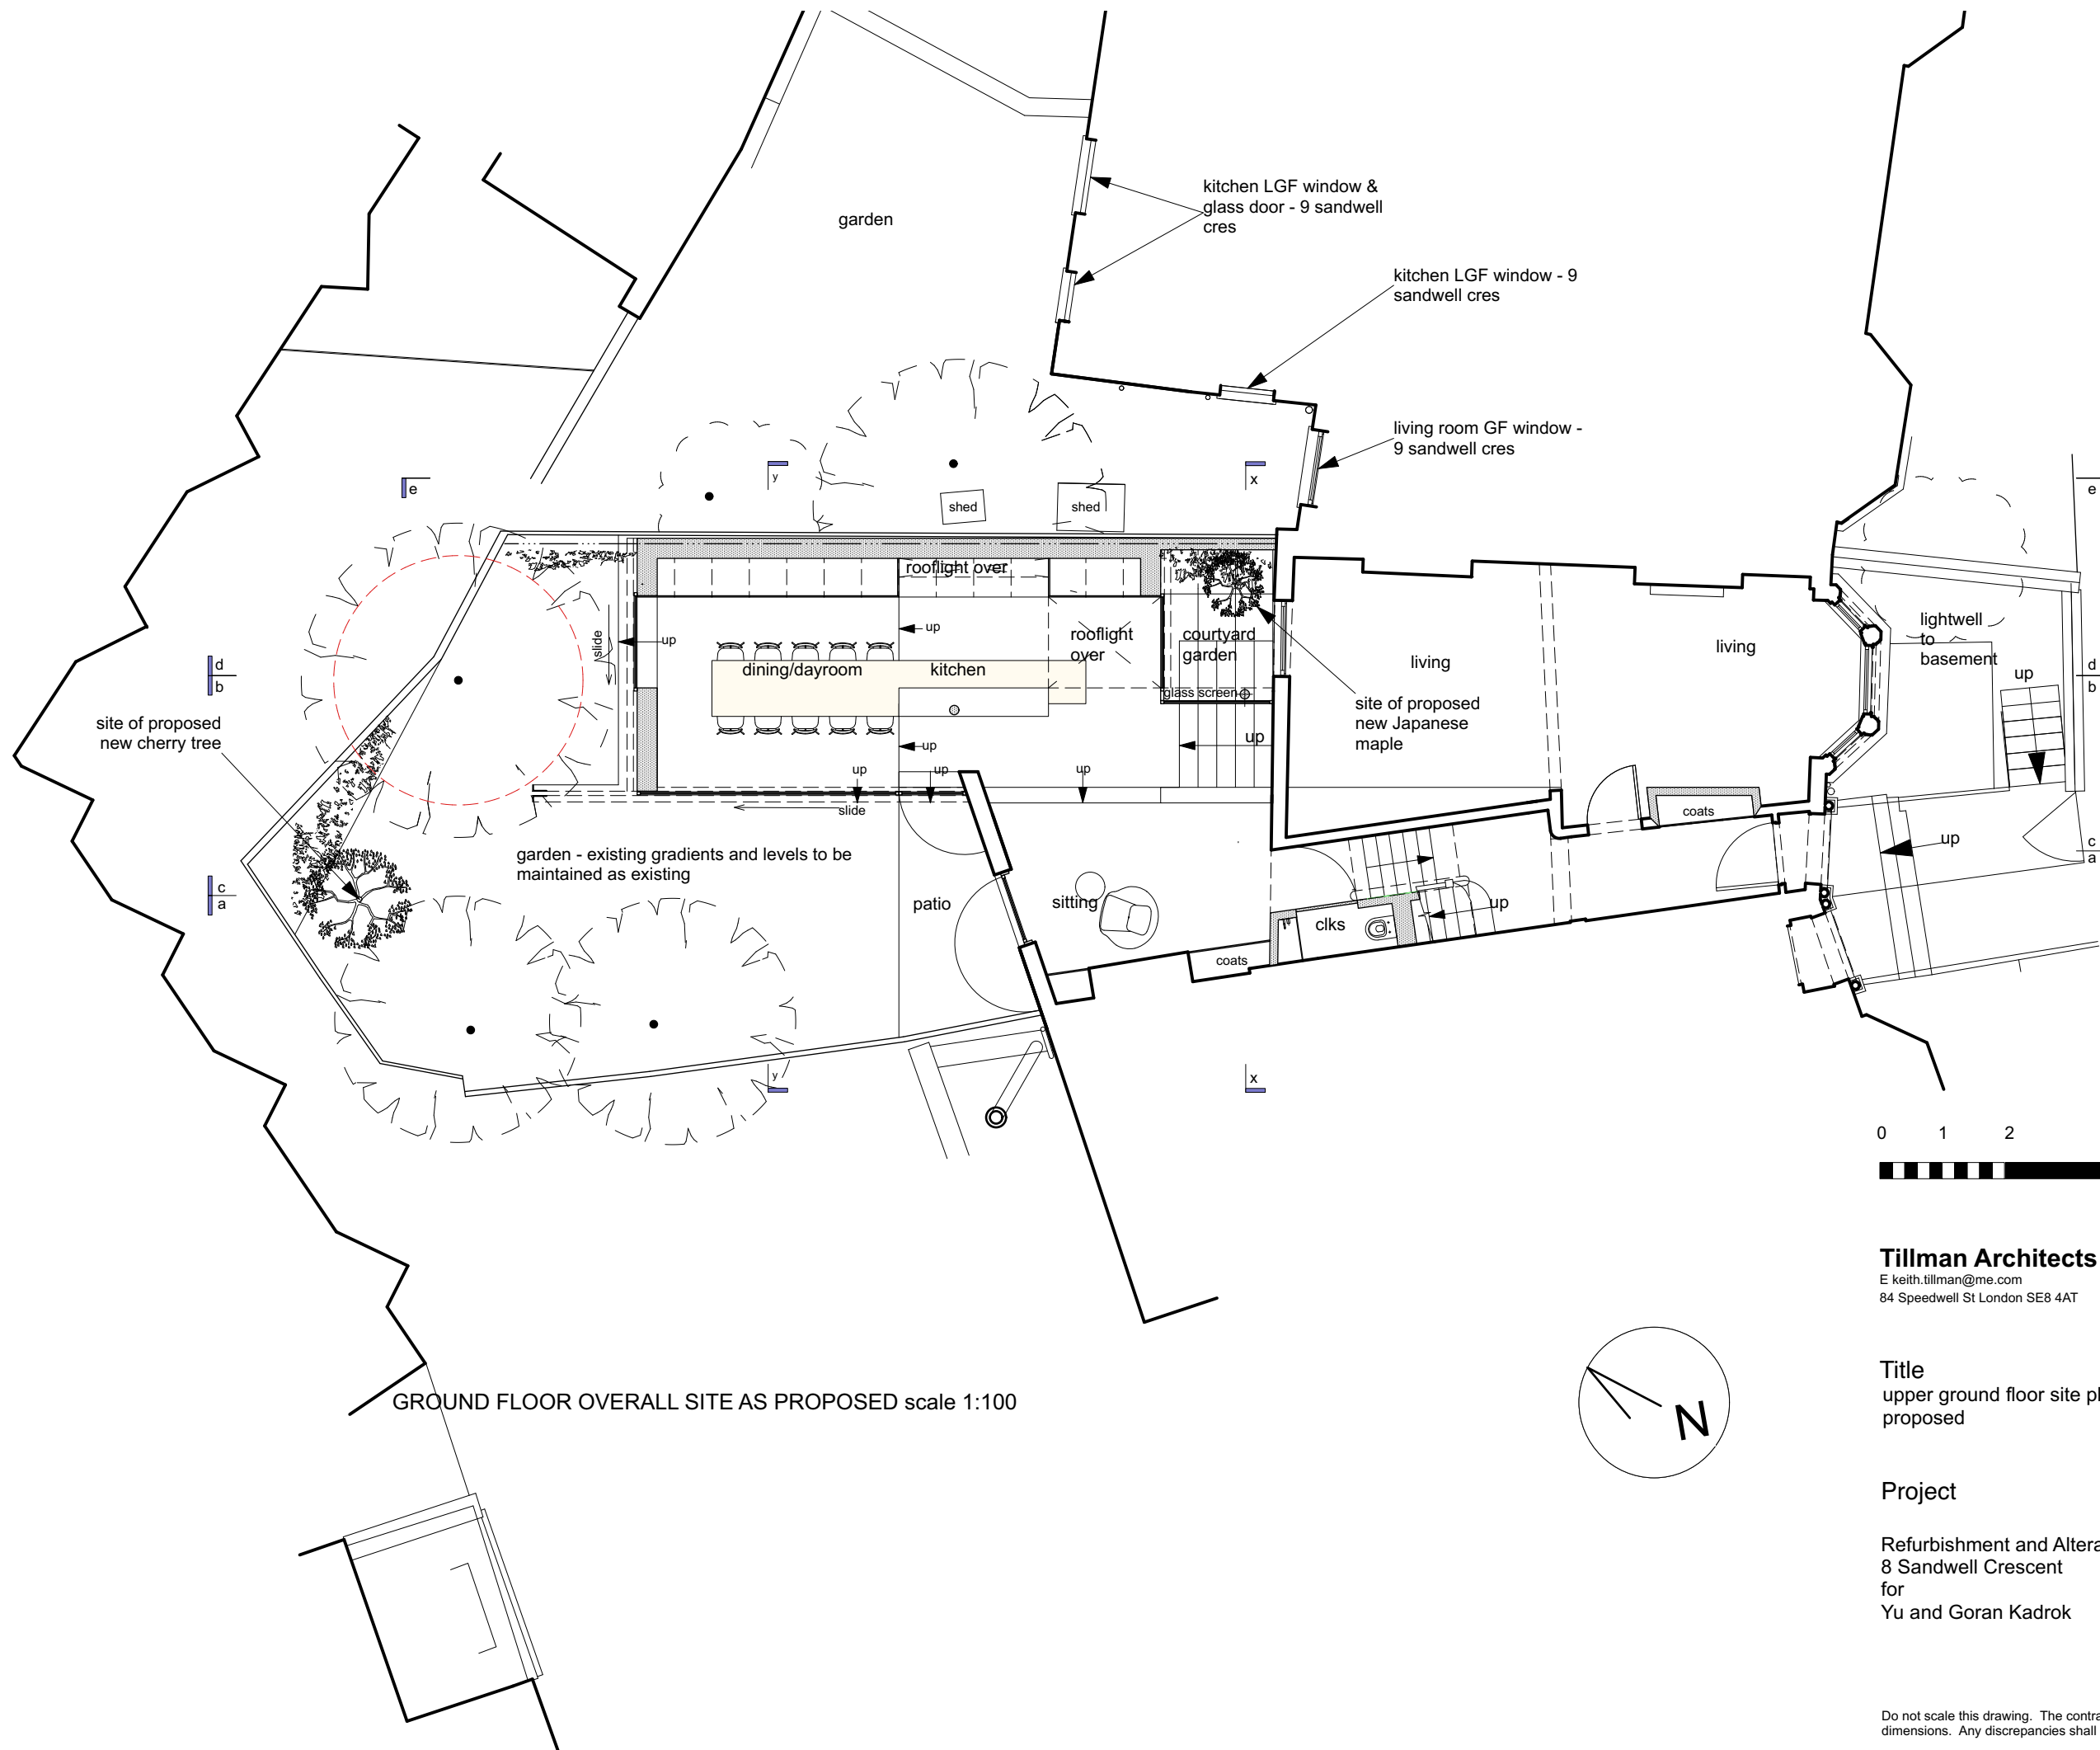

GROUND FLOOR OVERALL SITE AS PROPOSED scale 1:100



Tillman Architects ©
 E keith.tillman@me.com
 84 Speedwell St London SE8 4AT

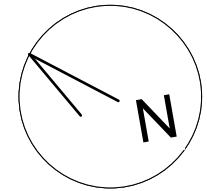

Title
 upper ground floor site plan as proposed

450
02-14

Project
 Refurbishment and Alterations to
 8 Sandwell Crescent
 for
 Yu and Goran Kadrok

1:100
@A3

June
21

Do not scale this drawing. The contractor is responsible for checking all dimensions. Any discrepancies shall be reported to the Architect.



steel frame trim to head of window

steel frame to restrain head of window

rendered external wall

rendered external wall

minimally-framed sliding glass door

new brick garden wall



Tillman Architects ©
 E.keith.tillman@me.com
 E.keith.tillman@tillman-architects.com

Title _____
 rear elevation as proposed

Project _____
 Refurbishment and Alterations to
 8 Sandwell Crescent
 for
 Yu and Goran Kadrok

450
02-13

1:50
@A3

June
21

9 sandwell crescent

8 sandwell crescent

Do not scale this drawing. The contractor is responsible for checking all dimensions. Any discrepancies shall be reported to the Architect.