


This drawing is not to be scaled.
The general contractors are to notify of any discrepancies or variations relating to setting out prior to manufacturing and construction.
The general contractor is to carry out check site survey to confirm that design intent can be met and is appropriate for environment in which it is to be installed. All information is subject to statutory approval & site survey. The general contractor is to notify in writing of all works that are required to be carried out prior of their works.



FRONT ELEVATION - AS EXISTING
SCALE 1:50

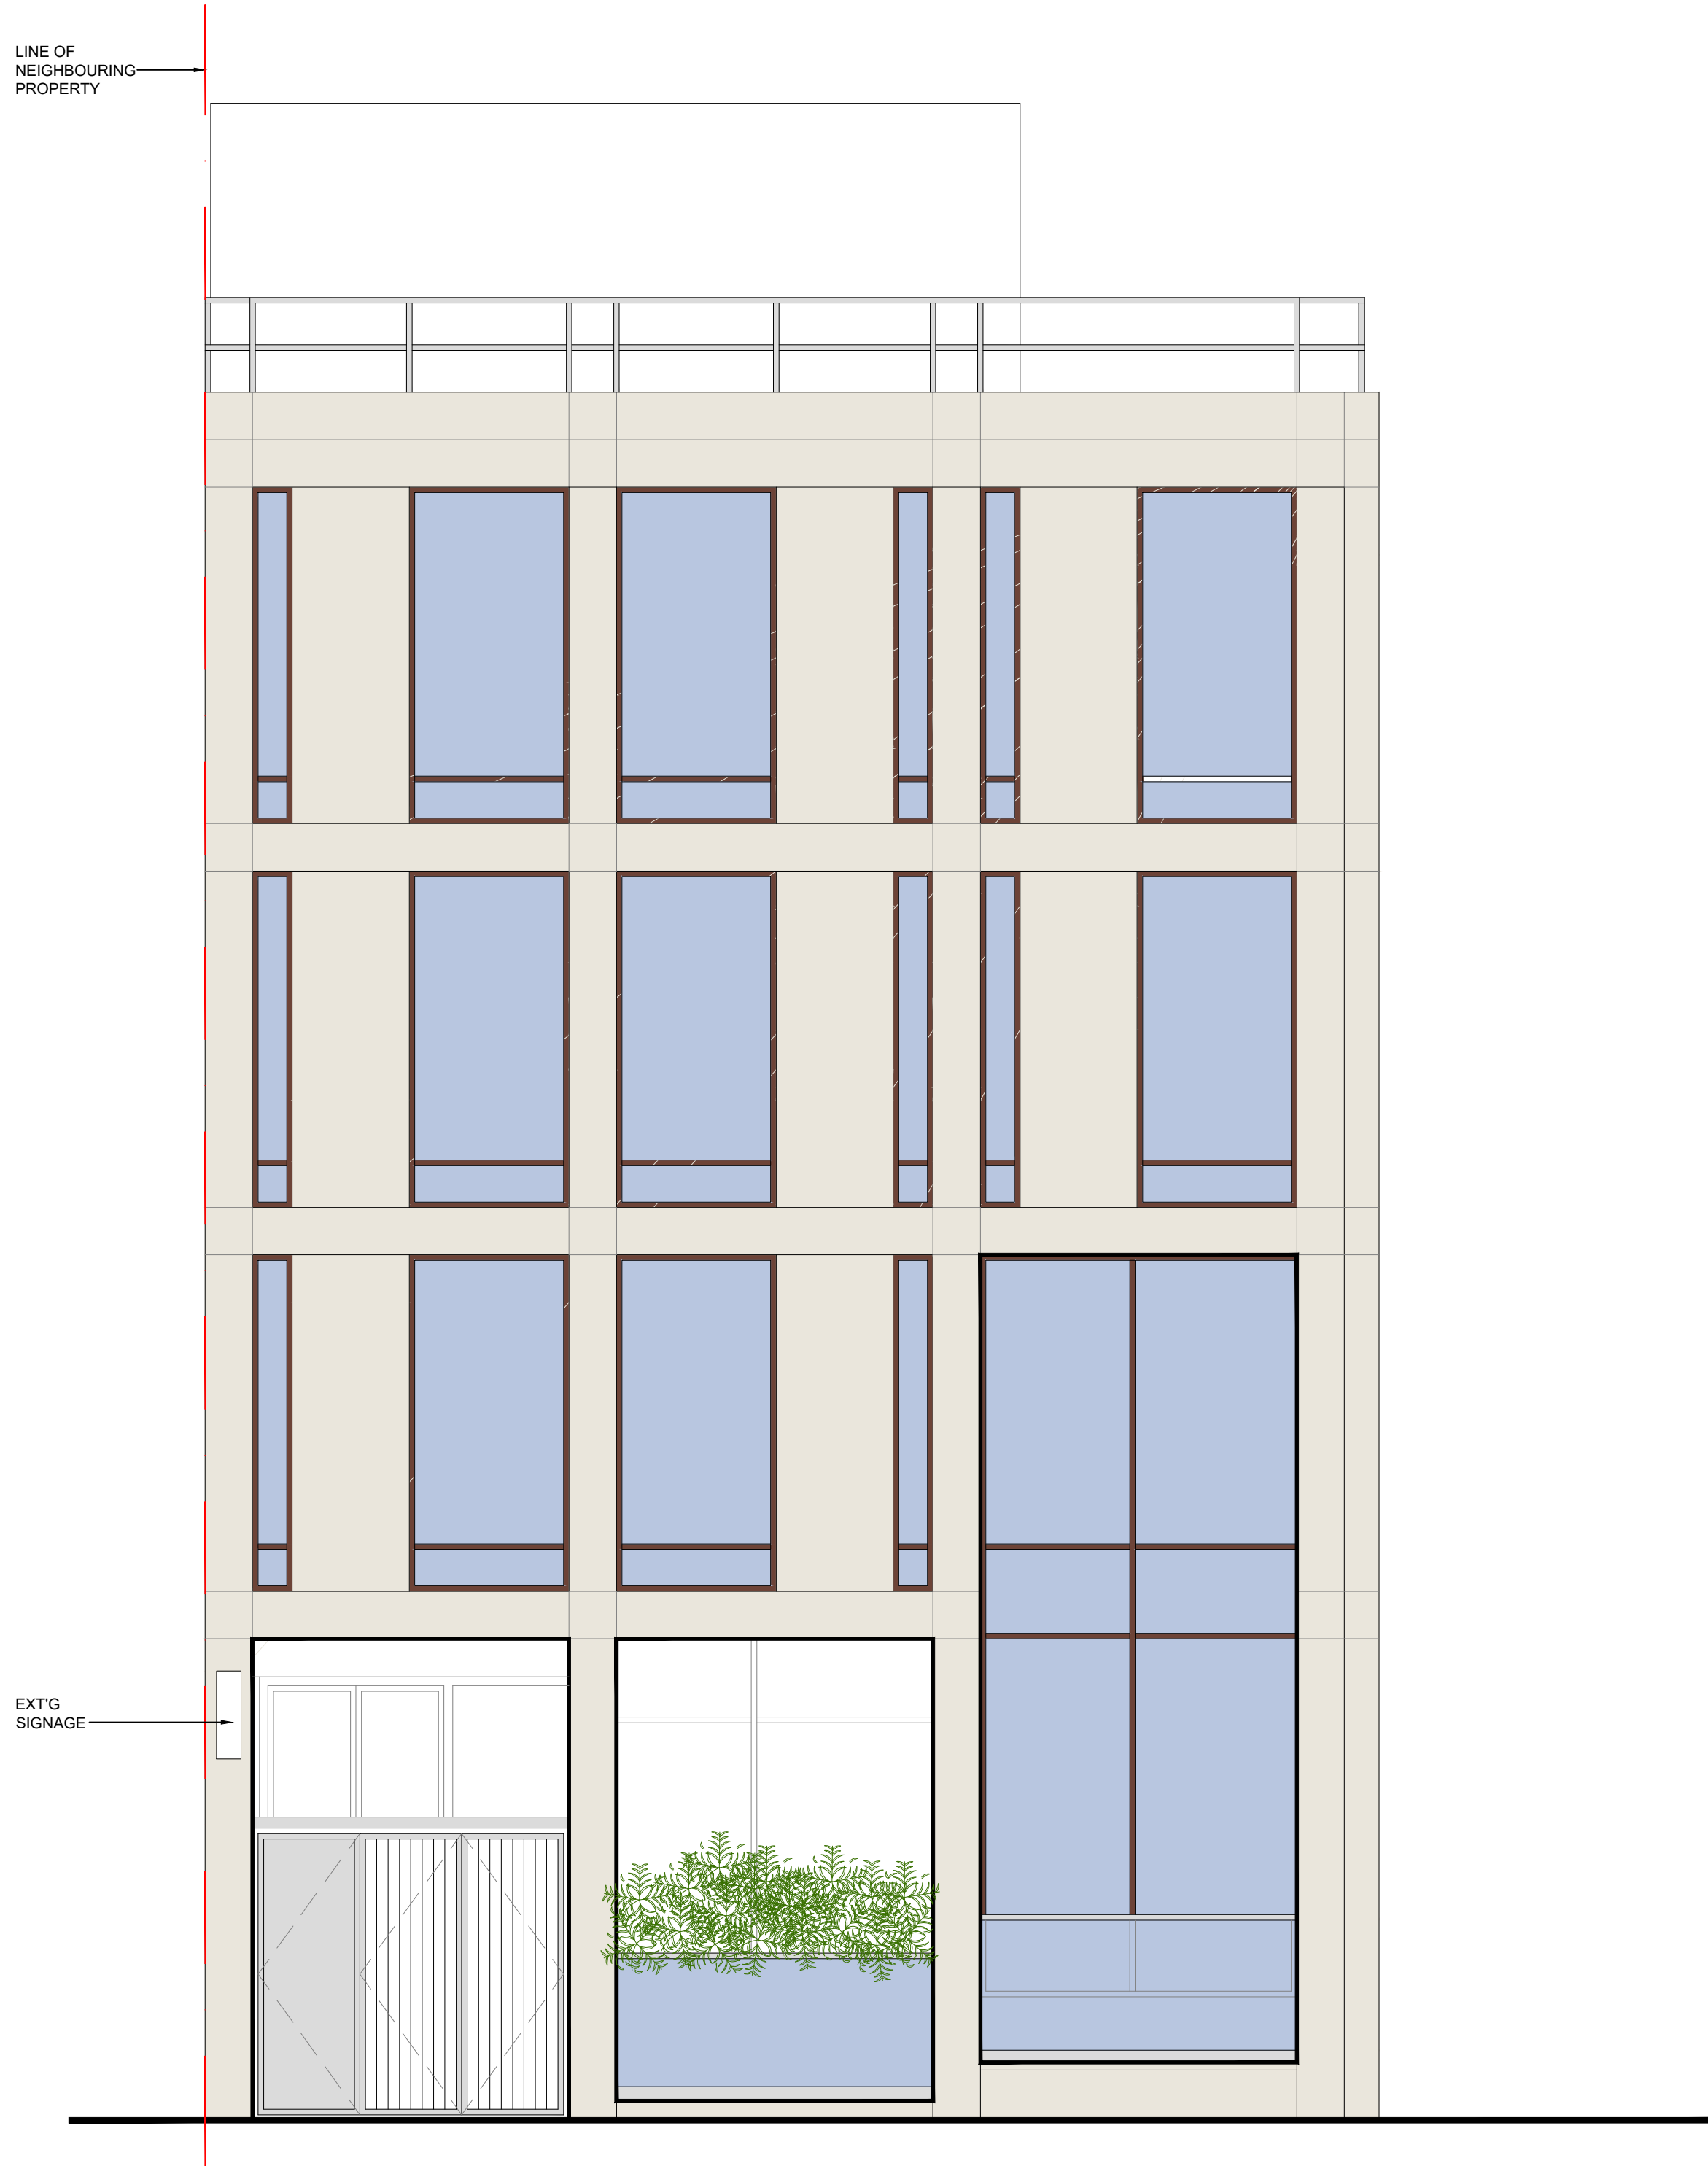

FRONT ELEVATION - AS PROPOSED
SCALE 1:50

A 16.11.22 NOTE RELATING TO DDA DOORSET ADDED

Revision	Date	Notes
----------	------	-------

FOR COMMENT

FLOOR 2
19 BOROUGH HIGH STREET
LONDON
SE1 9SE

client
MARY WARD

project
10 DOLPHIN COURT, 8-10 GREAT
TURNSTILE ST, LONDON WC1V 7JU

drawing title
EXTERNAL FRONT ELEVATION
AS EXISTING & AS PROPOSED

date	scale
20.05.22	1:50 @ A1
drawn	checked
ST	~

series	project	floor	drawing no.	revision
00	GF	EXT-EL	A	

® This drawing is copyright of Featherstone Consultants Limited, and is not to be reproduced or copied without written permission from Said. Do not scale from drawing. All dimensions to be checked on site. If in doubt, ask.