
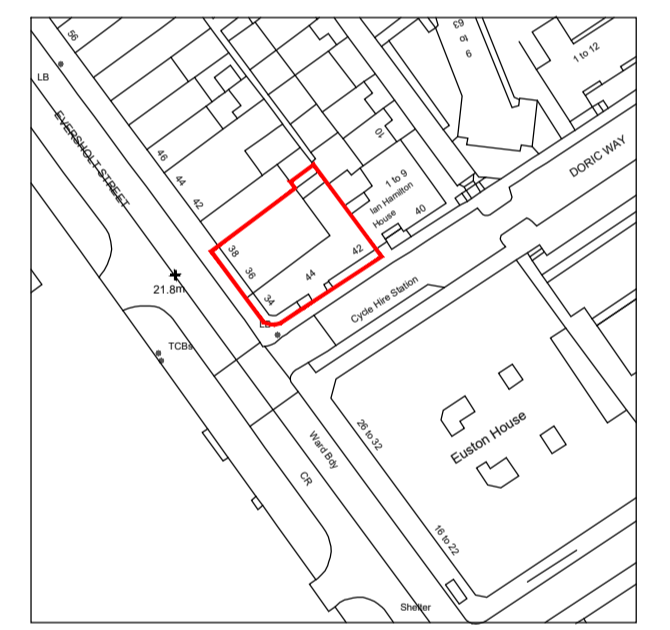


JOB NO 2227	DWG NO 300	REV C
-----------------------	----------------------	-----------------


REVISION	DATE	DWN	CHK
A	BOUNDARY LINE AMENDED	20.10.22	GS MA
B	BOUNDARY LINE AMENDED	04.11.22	GS SW
C	BOUNDARY LINE AMENDED	09.11.22	GS SW

This drawing is the property of DVA Ventures Limited. Copyright and design rights are reserved by them and the drawing is issued on the condition that it is not copied either wholly or in part without the written consent of DVA Ventures Limited.

DO NOT SCALE DRAWINGS. Figured dimensions to take preference over those scaled. All dimensions to be checked on site before commencement of any work or shop drawings. This drawing is to be read in conjunction with the specification when existing. Any discrepancies should be brought to the attention of the Architect / Designer.

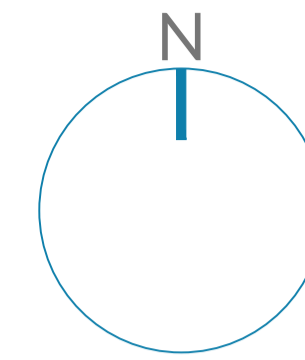

LOCATION PLAN 1:1250
0 10 20 30 40 50 60 70 80 90 100M

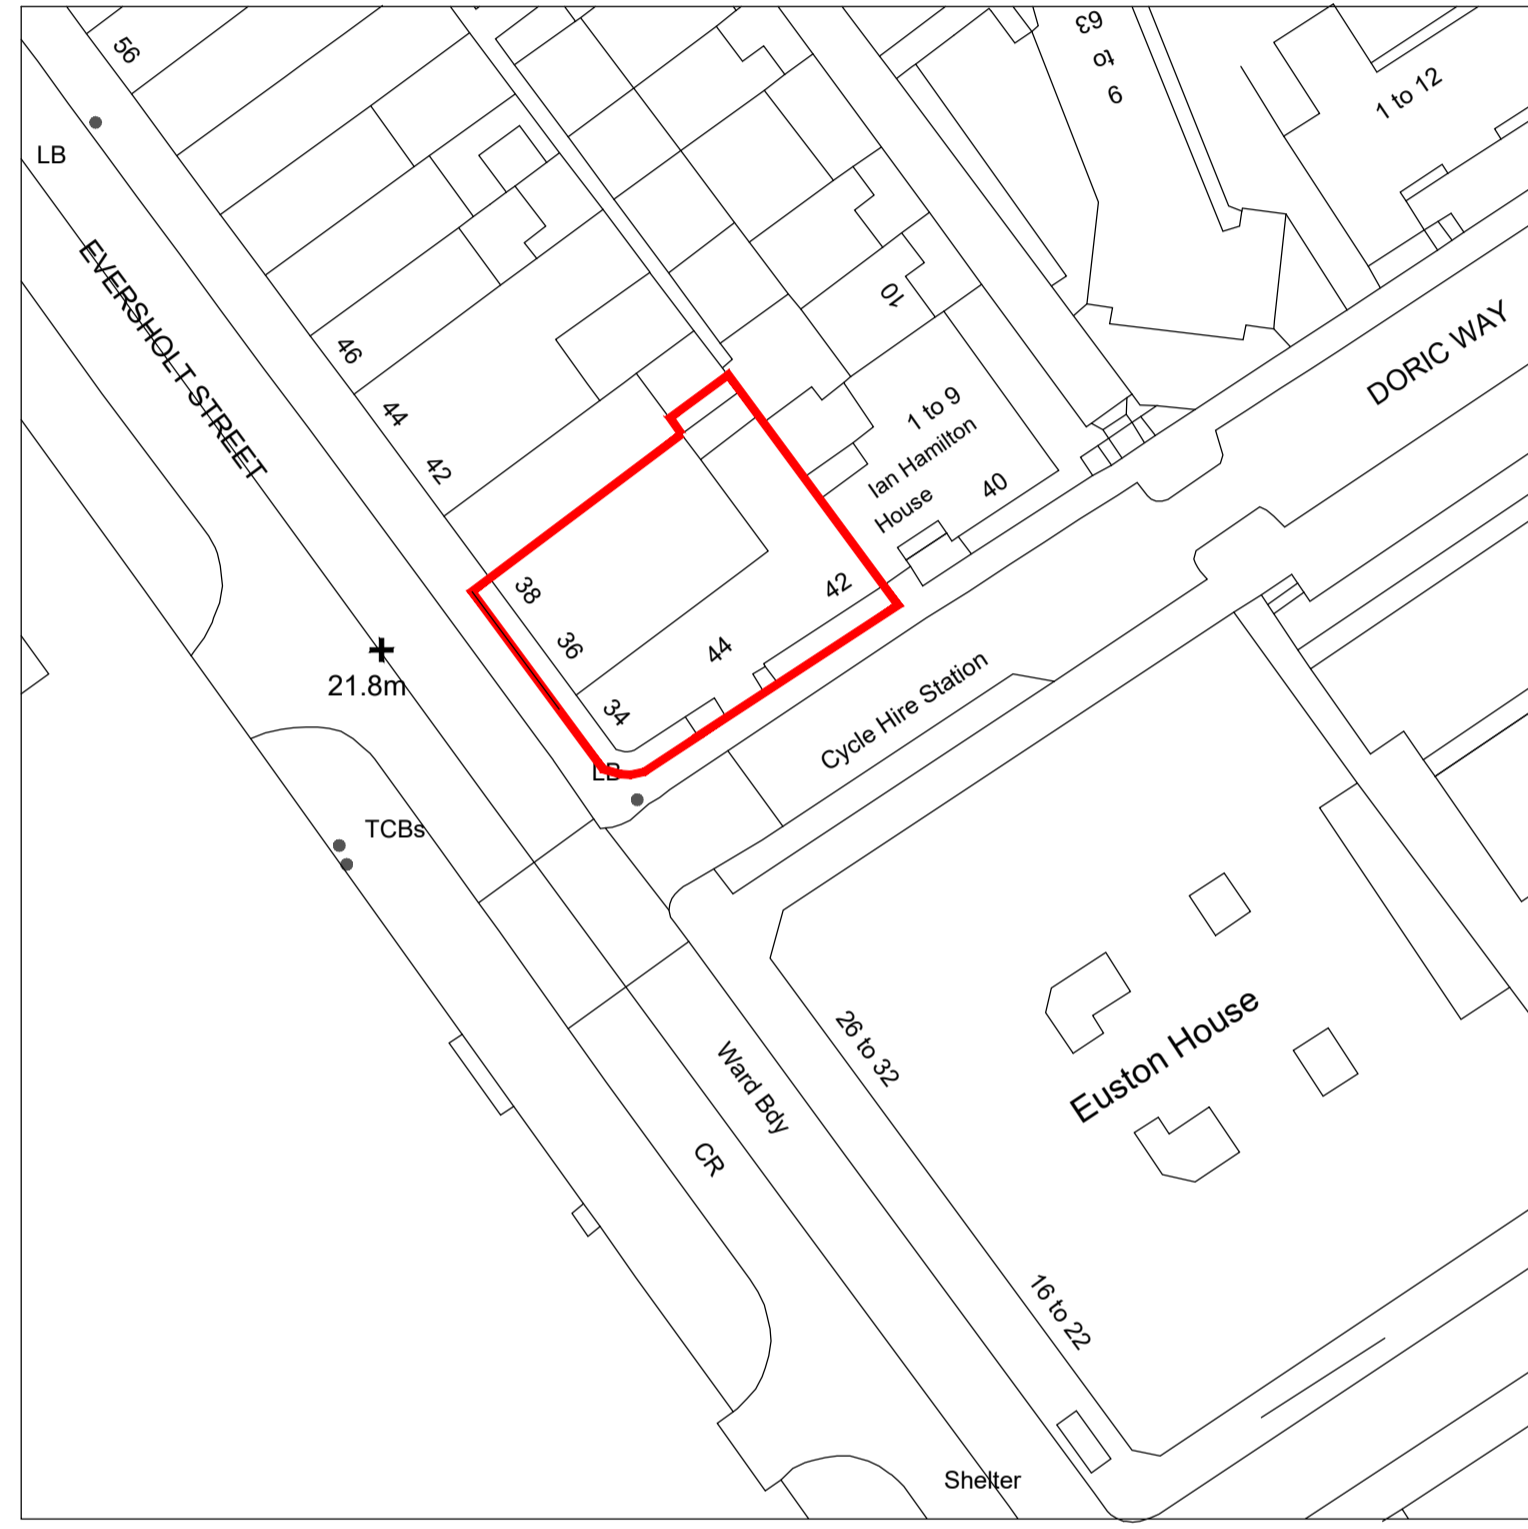

SITE PLAN 1:500
0 10 20 30 40 50M

D|V Architects
Interiors | Design | Delivery
Hallcourt House, 8 Hallcourt Crescent,
Cannock, Staffordshire WS11 0AB
Telephone: 01543 547 877
Email: studio@dv-architects.co.uk

RIBA #

CLIENT
wetherspoon

PROJECT
**SOPHISTICATS
EUSTON
PN. 7618**

DRAWING TITLE
**LOCATION PLAN &
SITE PLAN**

SCALE
1:1250 & 1:500 @ A1

DATE 21.10.22	DRAWN BY GS	CHECKED BY XX
------------------	----------------	------------------

STATUS
PRELIMINARY

JOB NO 2227	DWG NO 300	REV C
-----------------------	----------------------	-----------------