

Notes


These plans and specifications prepared by Robert Dye Architects LLP as instruments of professional service shall remain the property of Robert Dye Architects LLP.

These plans may not be copied or re-used without the express written consent of Robert Dye Architects LLP. The use of these plans for construction is permitted only when specifically released for construction reference by a dated authorised signature.

These plans are project and site specific and shall only be used for their intended purpose unless otherwise permitted by written consent of Robert Dye Architects LLP.

All dimensions shown are indicative and must be double checked on site by the contractor. Any inconsistencies found must be reported to Robert Dye Architects LLP.


DO NOT SCALE FROM THE DRAWING

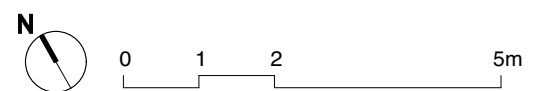

Rev	Date	Notes

robertdye
 Robert Dye Architects LLP
 4 Ella Mews, Cressy Road London NW3 2NH
 tel: 020 7267 9388
 fax: 020 7267 9345
 www.robertdye.com
 email: info@robertdye.com

project	22 South Hill Park	project no	300
drawing	Proposed Upper Ground Floor Plan	scale	1:100 @ A3
		drawn by	JW
drawing no	PA 002	rev	/
		date	Sept 2022
		dwg status	Planning

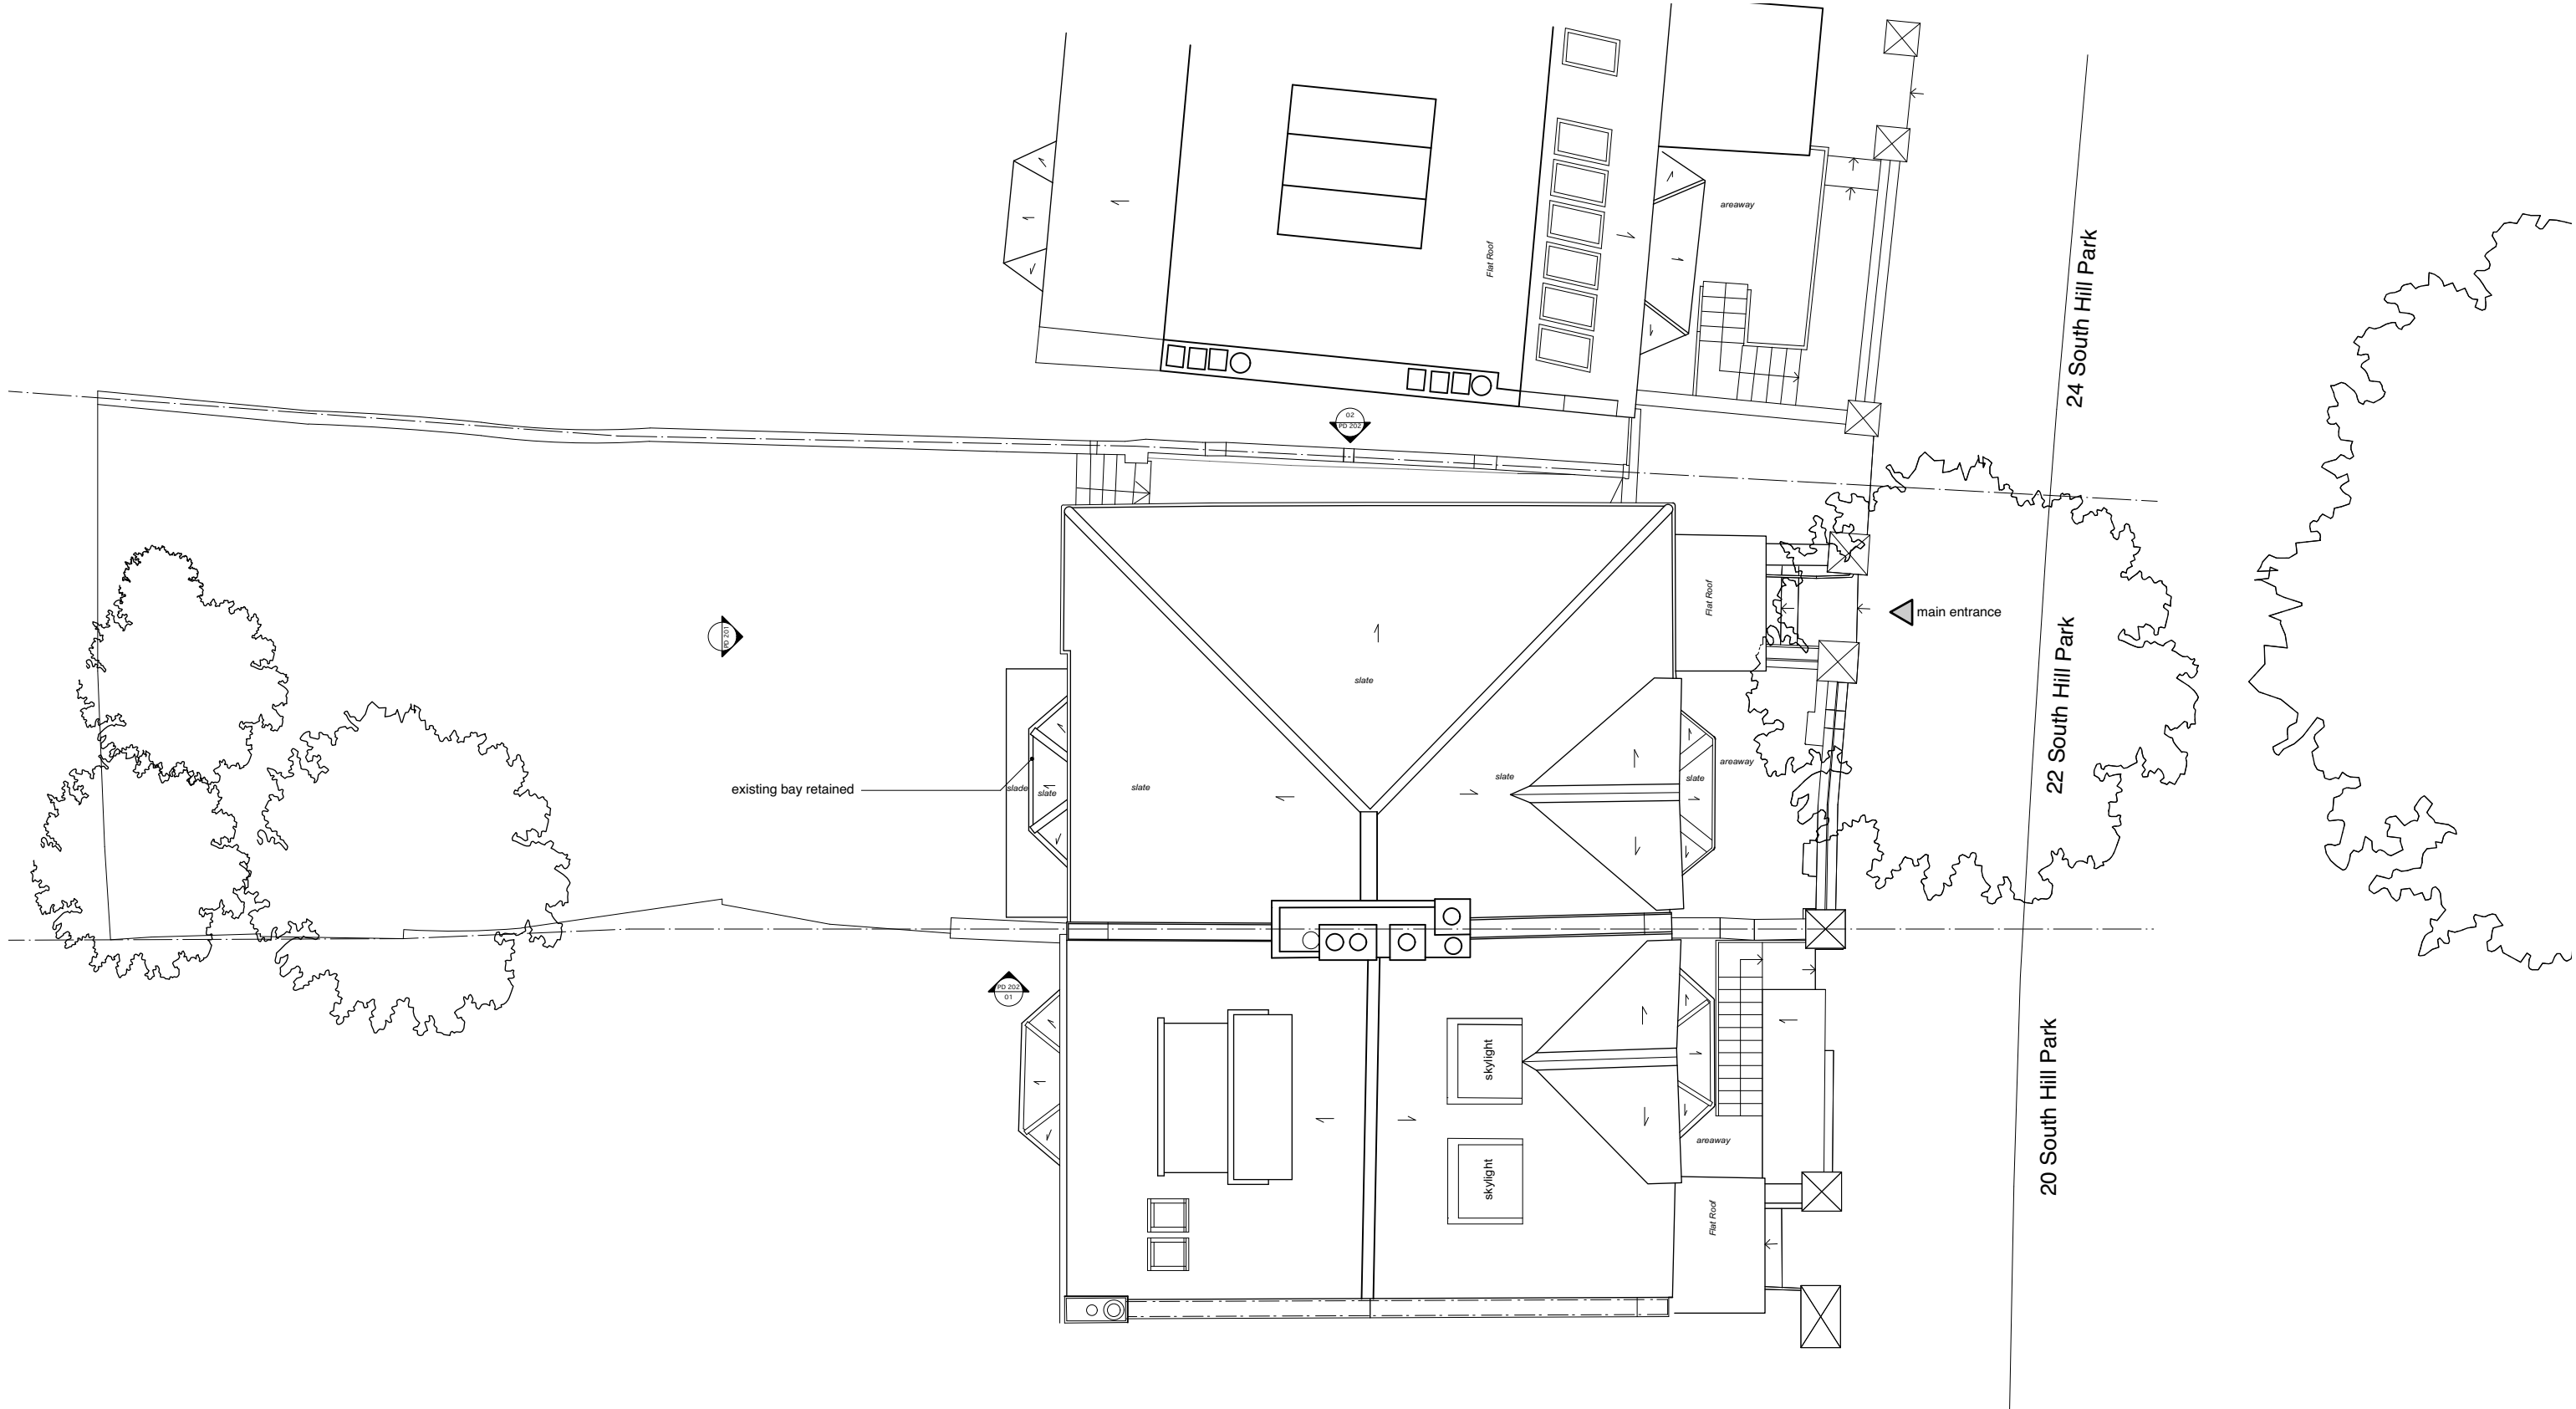

Notes


These plans and specifications prepared by Robert Dye Architects LLP as instruments of professional service shall remain the property of Robert Dye Architects LLP.

These plans may not be copied or re-used without the express written consent of Robert Dye Architects LLP. The use of these plans for construction is permitted only when specifically released for construction reference by a dated authorised signature.

These plans are project and site specific and shall only be used for their intended purpose unless otherwise permitted by written consent of Robert Dye Architects LLP.

All dimensions shown are indicative and must be double checked on site by the contractor. Any inconsistencies found must be reported to Robert Dye Architects LLP.

DO NOT SCALE FROM THE DRAWING

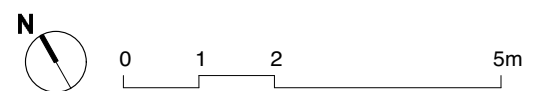

Rev	Date	Notes

robertdye Robert Dye Architects LLP 4 Ella Mews, Cressy Road London NW3 2NH tel: 020 7267 9388 www.robertdye.com fax: 020 7267 9345 email: info@robertdye.com		
project	22 South Hill Park	project no 300
drawing	Proposed Roof Plan	scale 1:100 @ A3 drawn by JW
drawing no	PA 003	date Sept 2022 dwg status Planning



Notes

These plans and specifications prepared by Robert Dye Architects LLP as instruments of professional service shall remain the property of Robert Dye Architects LLP.

These plans may not be copied or re-used without the express written consent of Robert Dye Architects LLP. The use of these plans for construction is permitted only when specifically released for construction reference by a dated authorised signature.

These plans are project and site specific and shall only be used for their intended purpose unless otherwise permitted by written consent of Robert Dye Architects LLP.

All dimensions shown are indicative and must be double checked on site by the contractor. Any inconsistencies found must be reported to Robert Dye Architects LLP.


DO NOT SCALE FROM THE DRAWING




Rev	Date	Notes

robertdye
 Robert Dye Architects LLP
 4 Ella Mews, Cressy Road London NW3 2NH
 tel: 020 7267 9388 www.robertdye.com
 fax: 020 7267 9345 email: info@robertdye.com

project	22 South Hill Park	project no	300
drawing	Proposed Rear Elevation	scale	1:100 @ A3
		drawn by	JW
drawing no	PA 201	rev	/
		date	Sept 2022
		dwg status	Planning

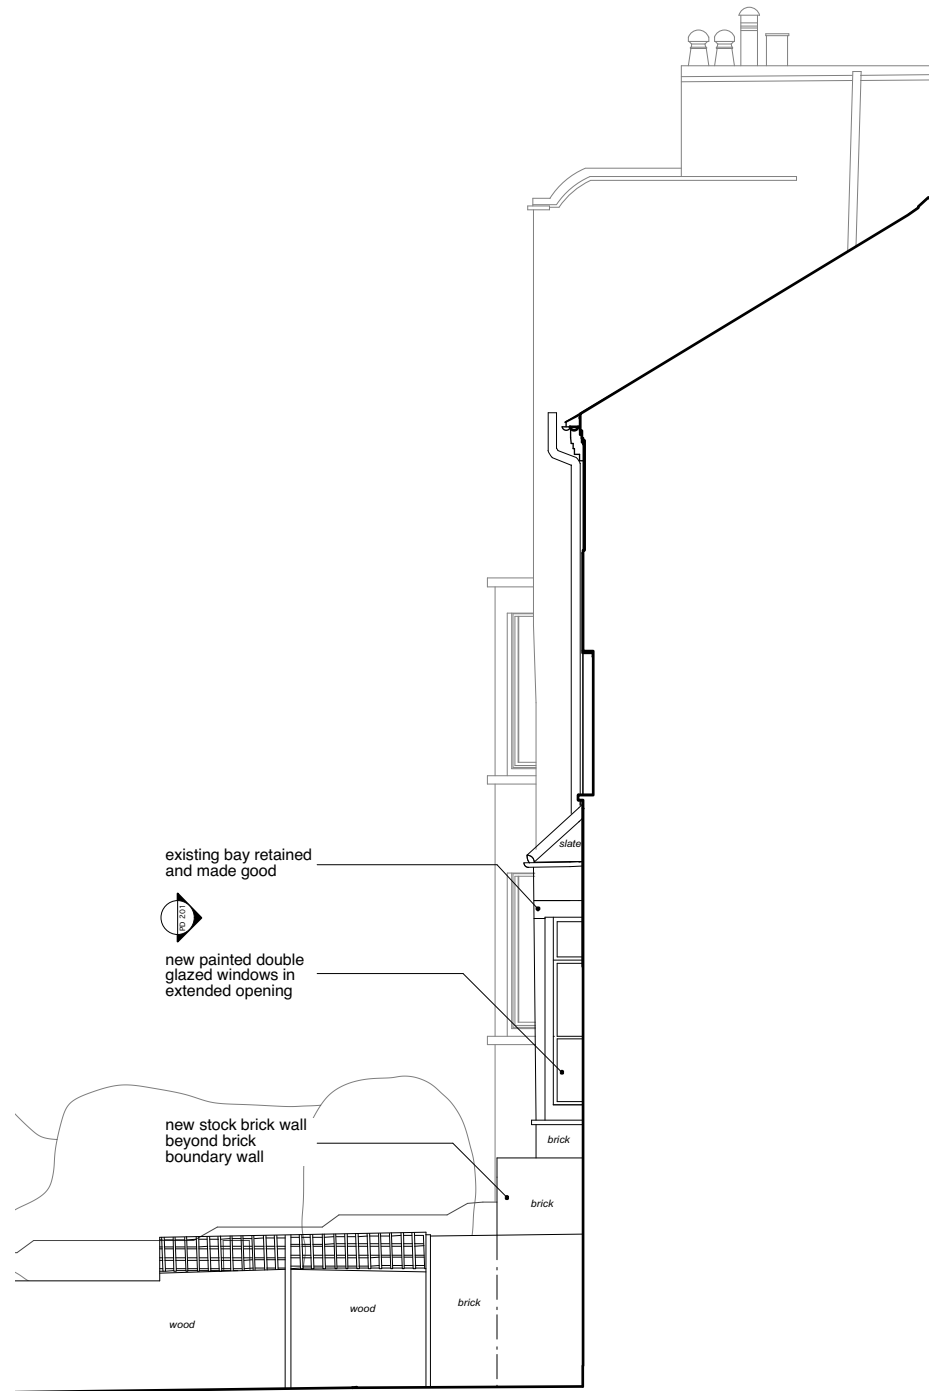

01 Proposed North-East flank elevation
PA 202 1:100 @ A3

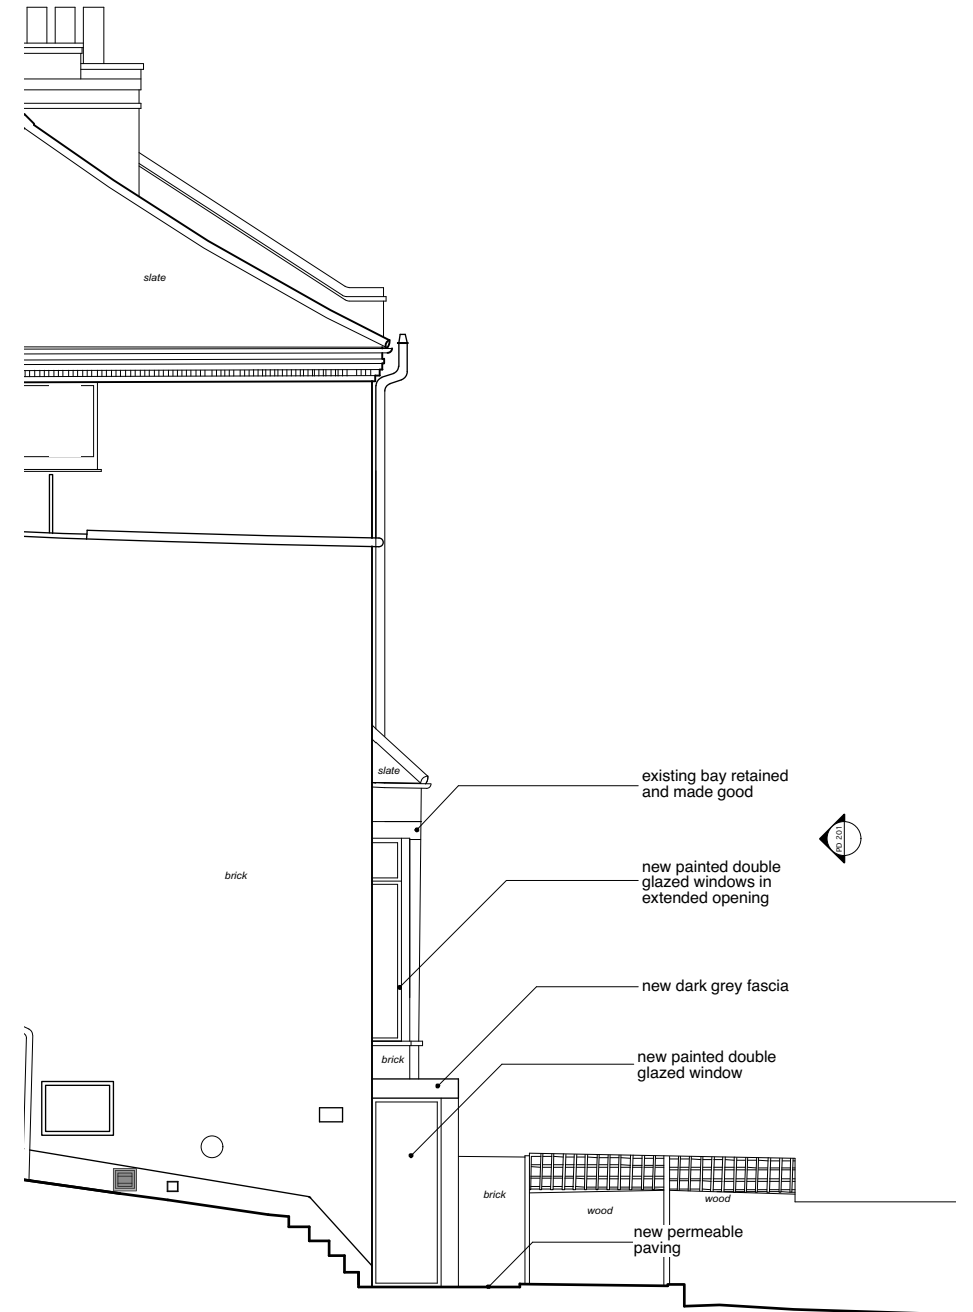

02 Proposed North-West flank elevation
PA 202 1:100 @ A3

Notes

These plans and specifications prepared by Robert Dye Architects LLP as instruments of professional service shall remain the property of Robert Dye Architects LLP.

These plans may not be copied or re-used without the express written consent of Robert Dye Architects LLP. The use of these plans for construction is permitted only when specifically released for construction reference by a dated authorised signature.

These plans are project and site specific and shall only be used for their intended purpose unless otherwise permitted by written consent of Robert Dye Architects LLP.

All dimensions shown are indicative and must be double checked on site by the contractor. Any inconsistencies found must be reported to Robert Dye Architects LLP.

DO NOT SCALE FROM THE DRAWING



Rev	Date	Notes

robertdye	
Robert Dye Architects LLP 4 Ella Mews, Cressy Road London NW3 2NH	
tel: 020 7267 9388	www.robertdye.com
fax: 020 7267 9345	email: info@robertdye.com
project 22 South Hill Park	project no 300
drawing Proposed Flank Elevations	scale 1:100 @ A3 drawn by JW
drawing no PA 202	rev / date Sept 2022 dwg status Planning