
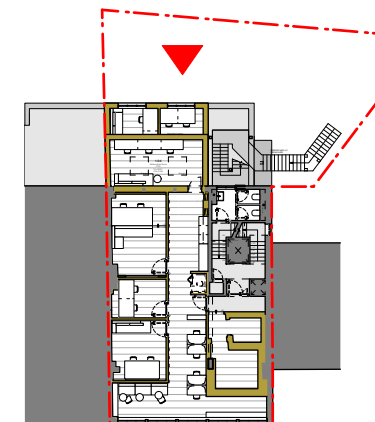


PLANNING ISSUE

Check all dimensions on site. Do not scale off drawings without prior consultation. Any discrepancies to be reported to architects before execution of relevant works. This drawing has been produced for OR Media for the works at 39-40 Eagle Street, London, WC1R 4TH and for that application alone and is not intended for use by any other person or for any other purpose. Drawings remain copyright of Hayhurst and Co. and may not be reproduced without written consent or licence.

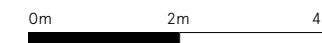

Removal of mechanical plant	05/12/2022	C
Amendment to basement stair extension	22/11/2022	B
Amendment to 1st-3rd floor windows & 4th floor door	11/11/2022	A
Issue/Revision 1	Date 1	Rev 1

Hayhurst & Co Architects
 26 Fournier Street, London, E1 6QE
 +44 (0) 20 7247 4028
 mail@hayhurstand.co.uk
 www.hayhurstand.co.uk

Project: **Works to Rear**

Address: **39-40 Eagle Street, London, WC1R 4TH**

Subject: **Proposed - Rear Elevation**

Date: **05/12/2022**




Scale: **1:100**

Original size: **A3**

Drawing no: **304 A120 C**

PLANNING ISSUE

Check all dimensions on site. Do not scale off drawings without prior consultation. Any discrepancies to be reported to architects before execution of relevant works. This drawing has been produced for OR Media for the works at 39-40 Eagle Street, London, WC1R 4TH and for that application alone and is not intended for use by any other person or for any other purpose. Drawings remain copyright of Hayhurst and Co. and may not be reproduced without written consent or licence.

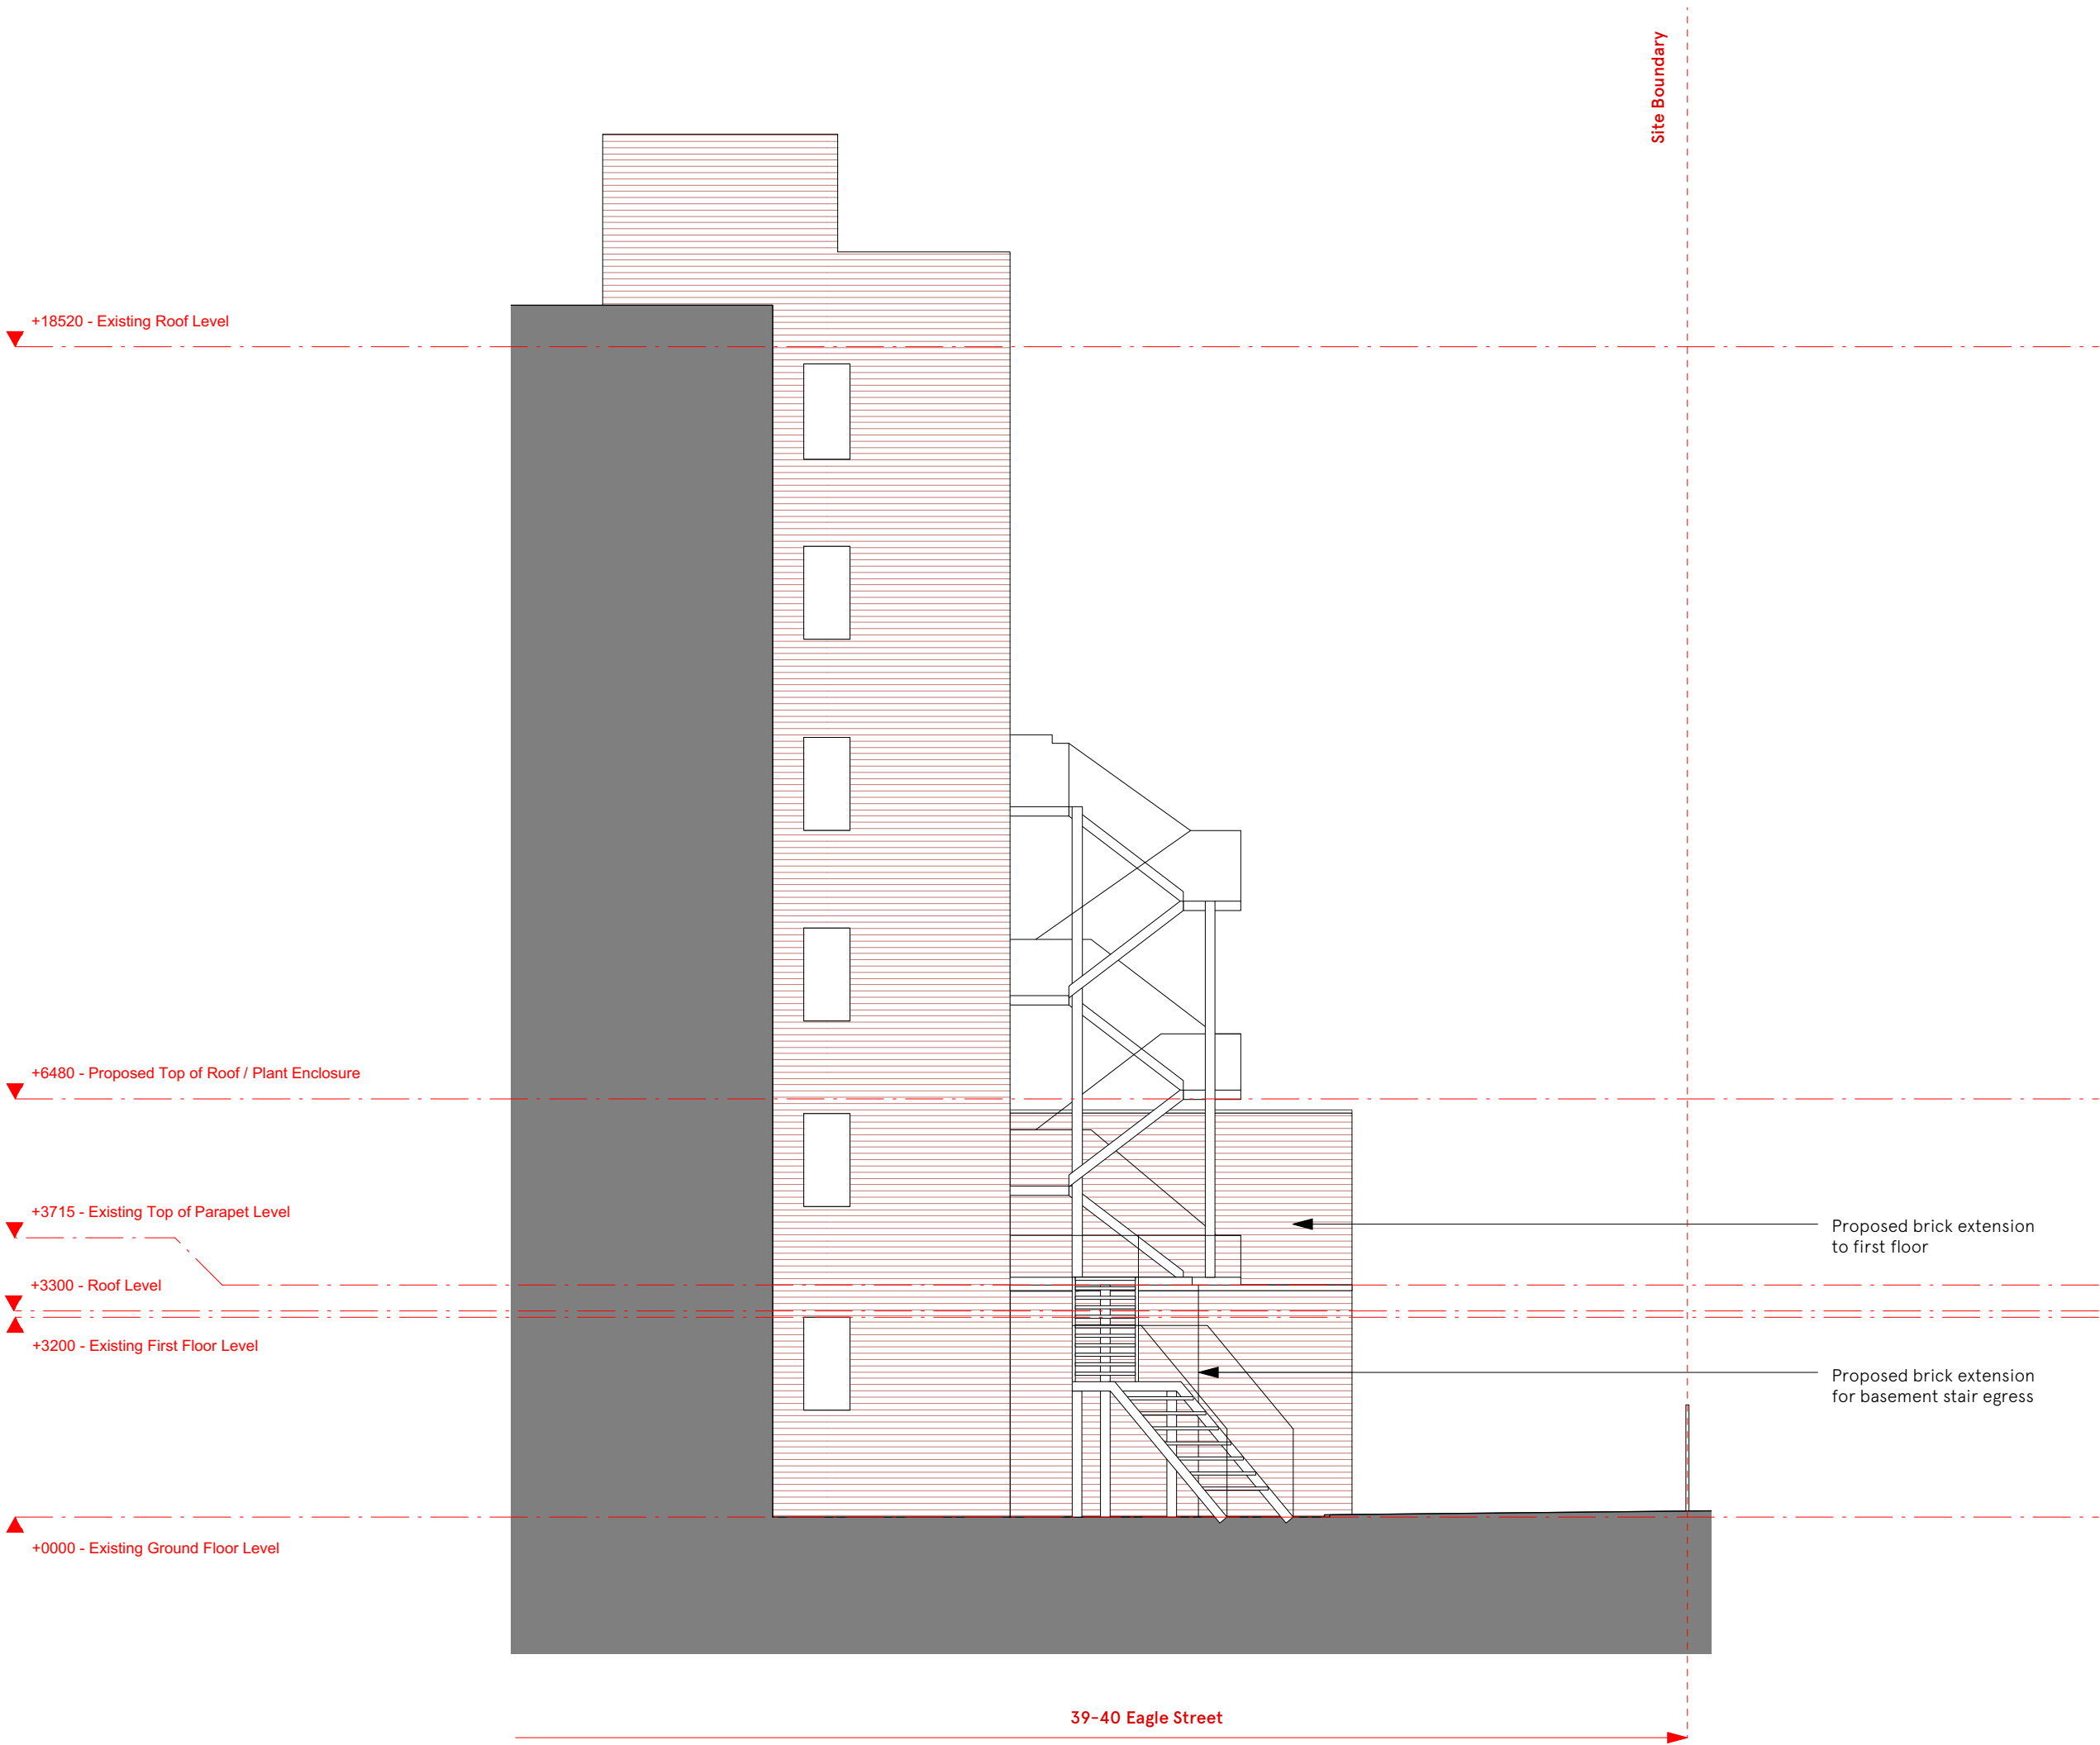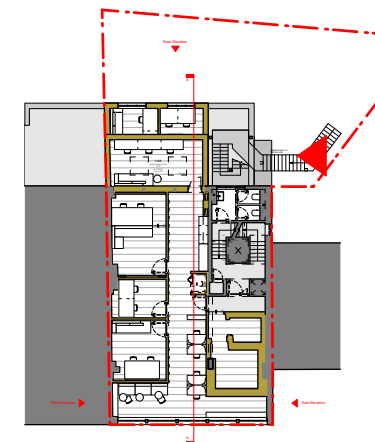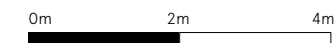

Proposed brick extension to first floor

Proposed brick extension for basement stair egress


Removal of mechanical plant	05/12/2022	B
Amendment to basement stair extension	22/11/2022	A

Issue/Revision 1	Date 1	Rev 1
------------------	--------	-------

Hayhurst & Co Architects 26 Fournier Street, London, E1 6QE +44 (0) 20 7247 4028 mail@hayhurstand.co.uk www.hayhurstand.co.uk	
Project:	Works to Rear
Address:	39-40 Eagle Street, London, WC1R 4TH
Subject:	Proposed East Elevation
Date:	05/12/2022
Scale:	1:100
Original size:	A3
Drawing no:	304 A121 B


PLANNING ISSUE

Check all dimensions on site. Do not scale off drawings without prior consultation. Any discrepancies to be reported to architects before execution of relevant works. This drawing has been produced for OR Media for the works at 39-40 Eagle Street, London, WC1R 4TH and for that application alone and is not intended for use by any other person or for any other purpose. Drawings remain copyright of Hayhurst and Co. and may not be reproduced without written consent or licence.

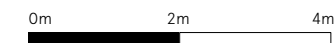

 Site boundary

Note: This drawing has been developed from a measured survey of the existing building undertaken in February 2022. Some existing structure and services have been assumed and added to the drawings, prior to any strip out works taking place, for the purpose of developing the design and Employers Requirements. Any discrepancy identified in the drawings to be reported to the Architect.

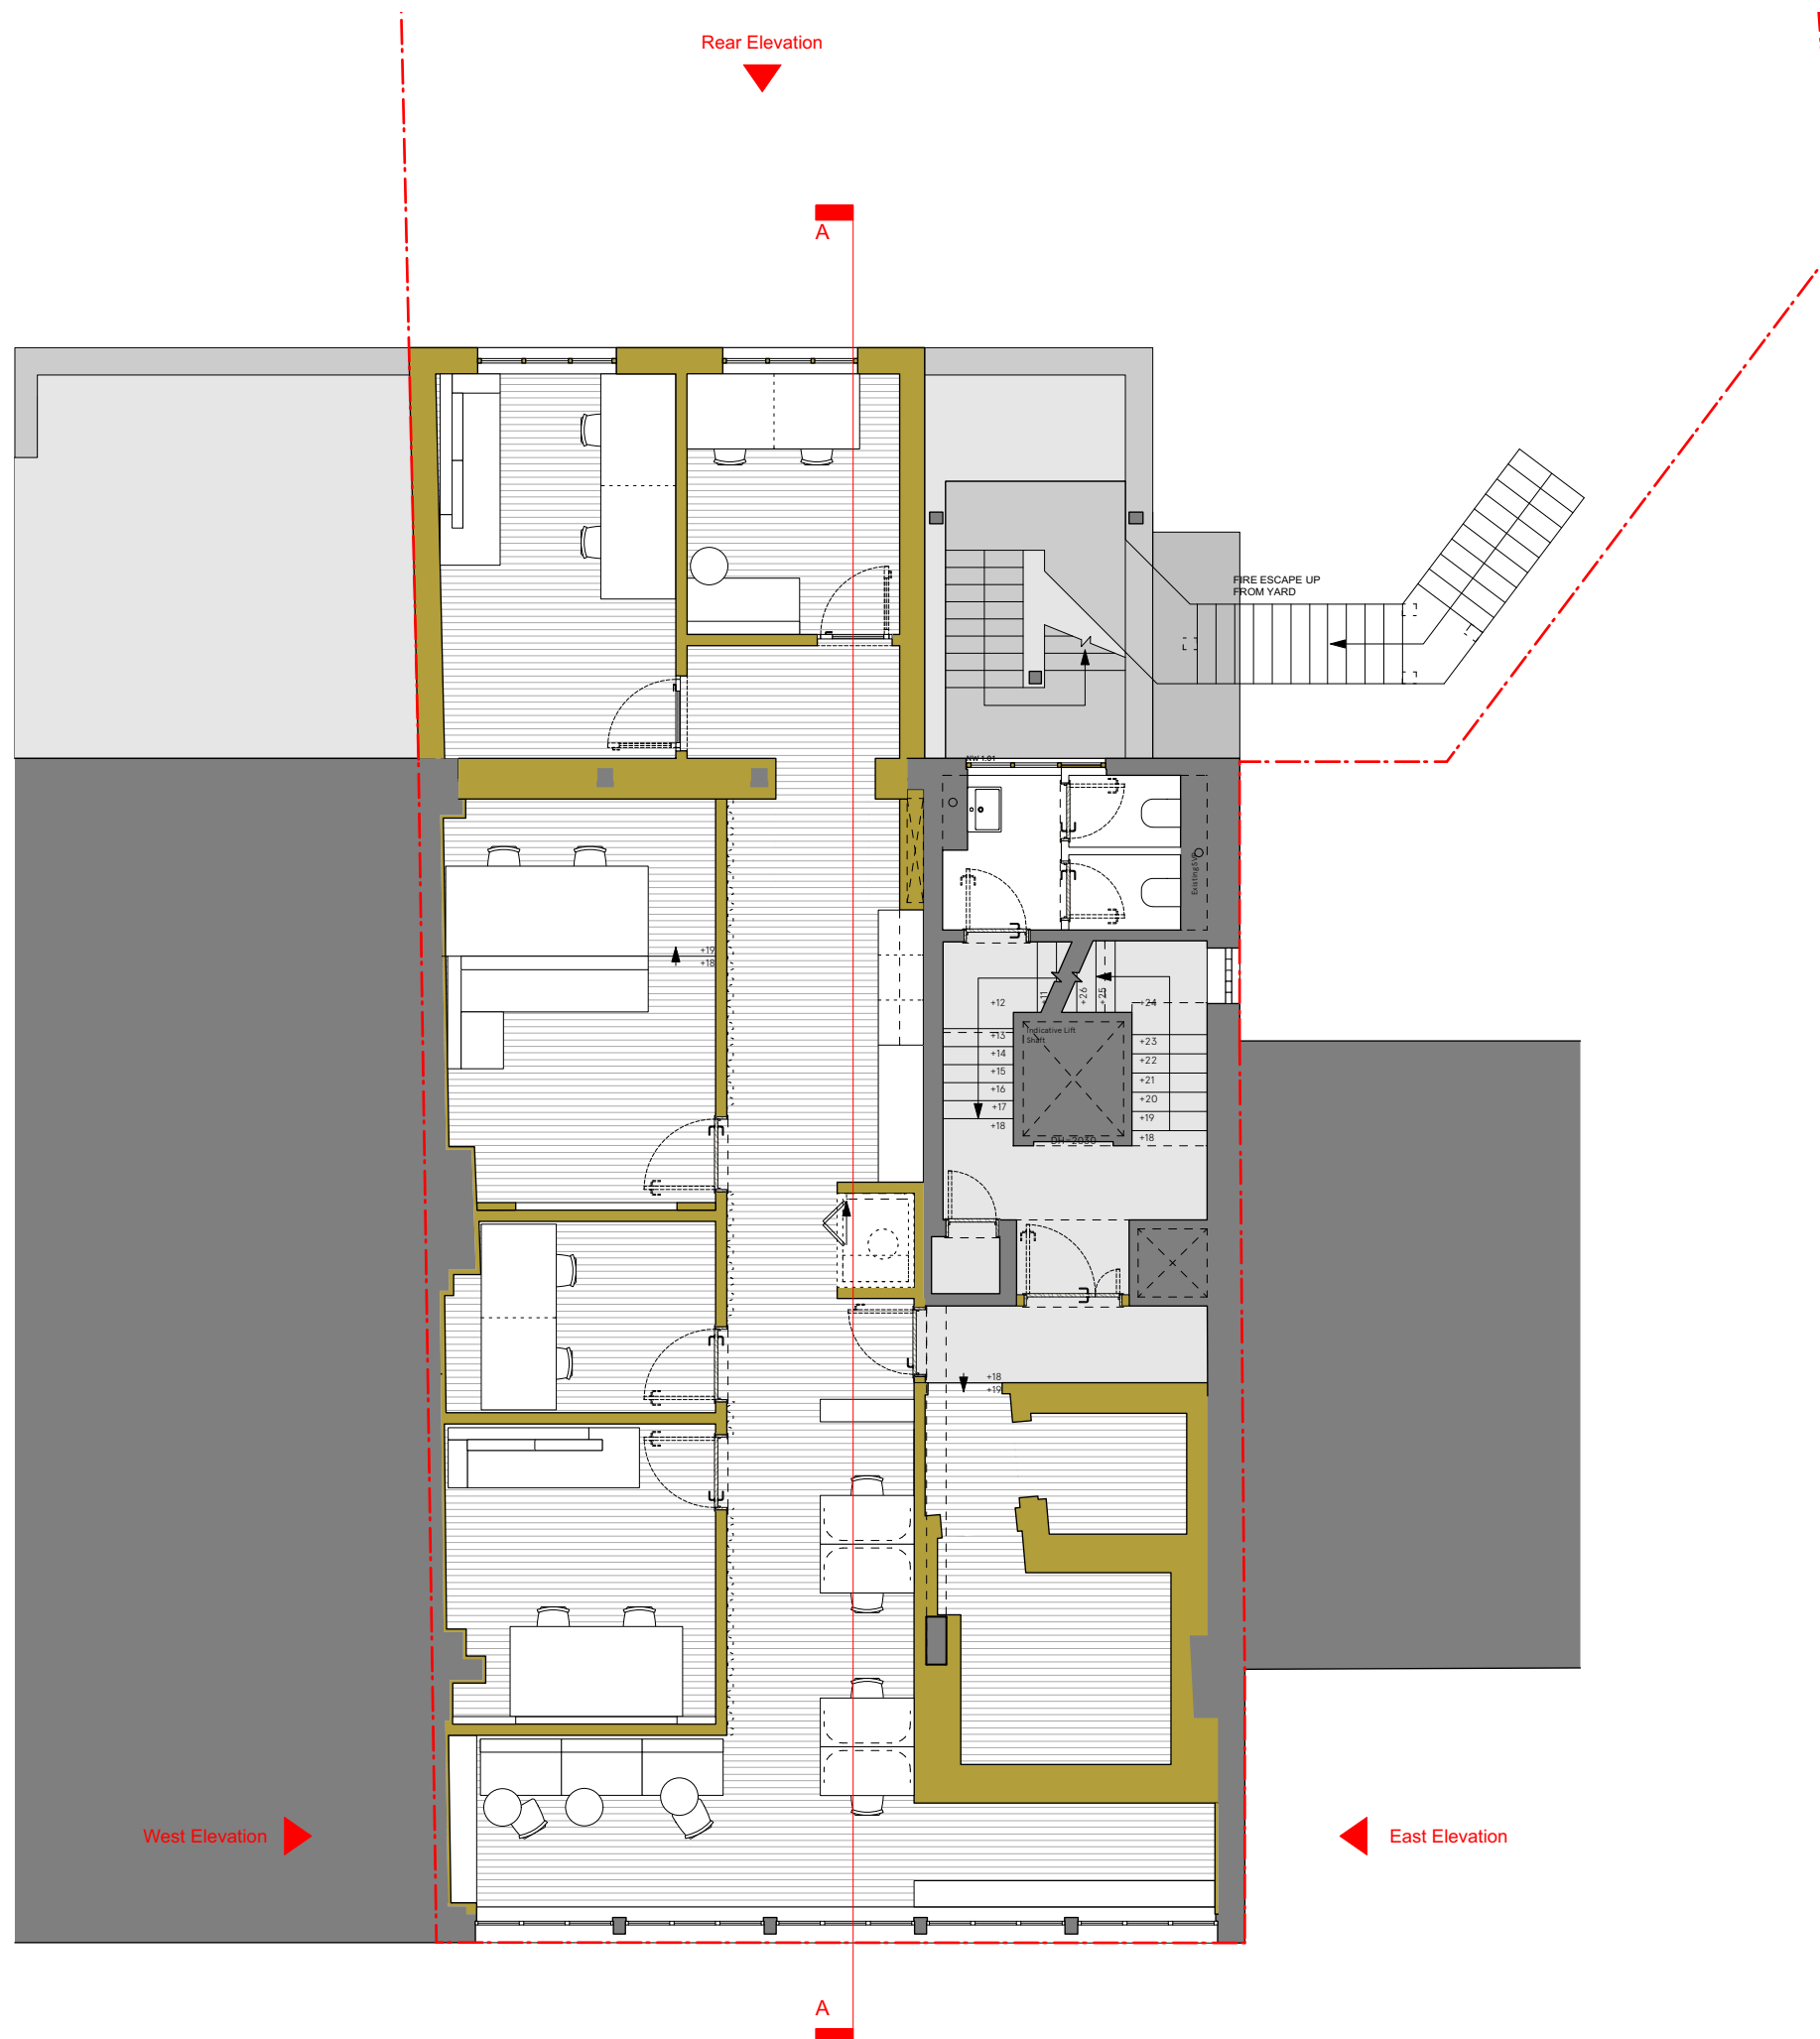

Removal of mechanical plant	05/12/2022	B
Amendment to basement stair extension	22/11/2022	A

Issue/Revision 1	Date 1	Rev 1
------------------	--------	-------

Hayhurst & Co Architects
 26 Fournier Street, London, E1 6QE
 +44 (0) 20 7247 4028
 mail@hayhurstand.co.uk
 www.hayhurstand.co.uk

Project: **Works to Rear**

Address: **39-40 Eagle Street, London, WC1R 4TH**


Subject: **Proposed - First Floor Level Plan**

Date: **05/12/2022**

Scale: **1:100**

Original size: **A3**

Drawing no: **304 A111 B**

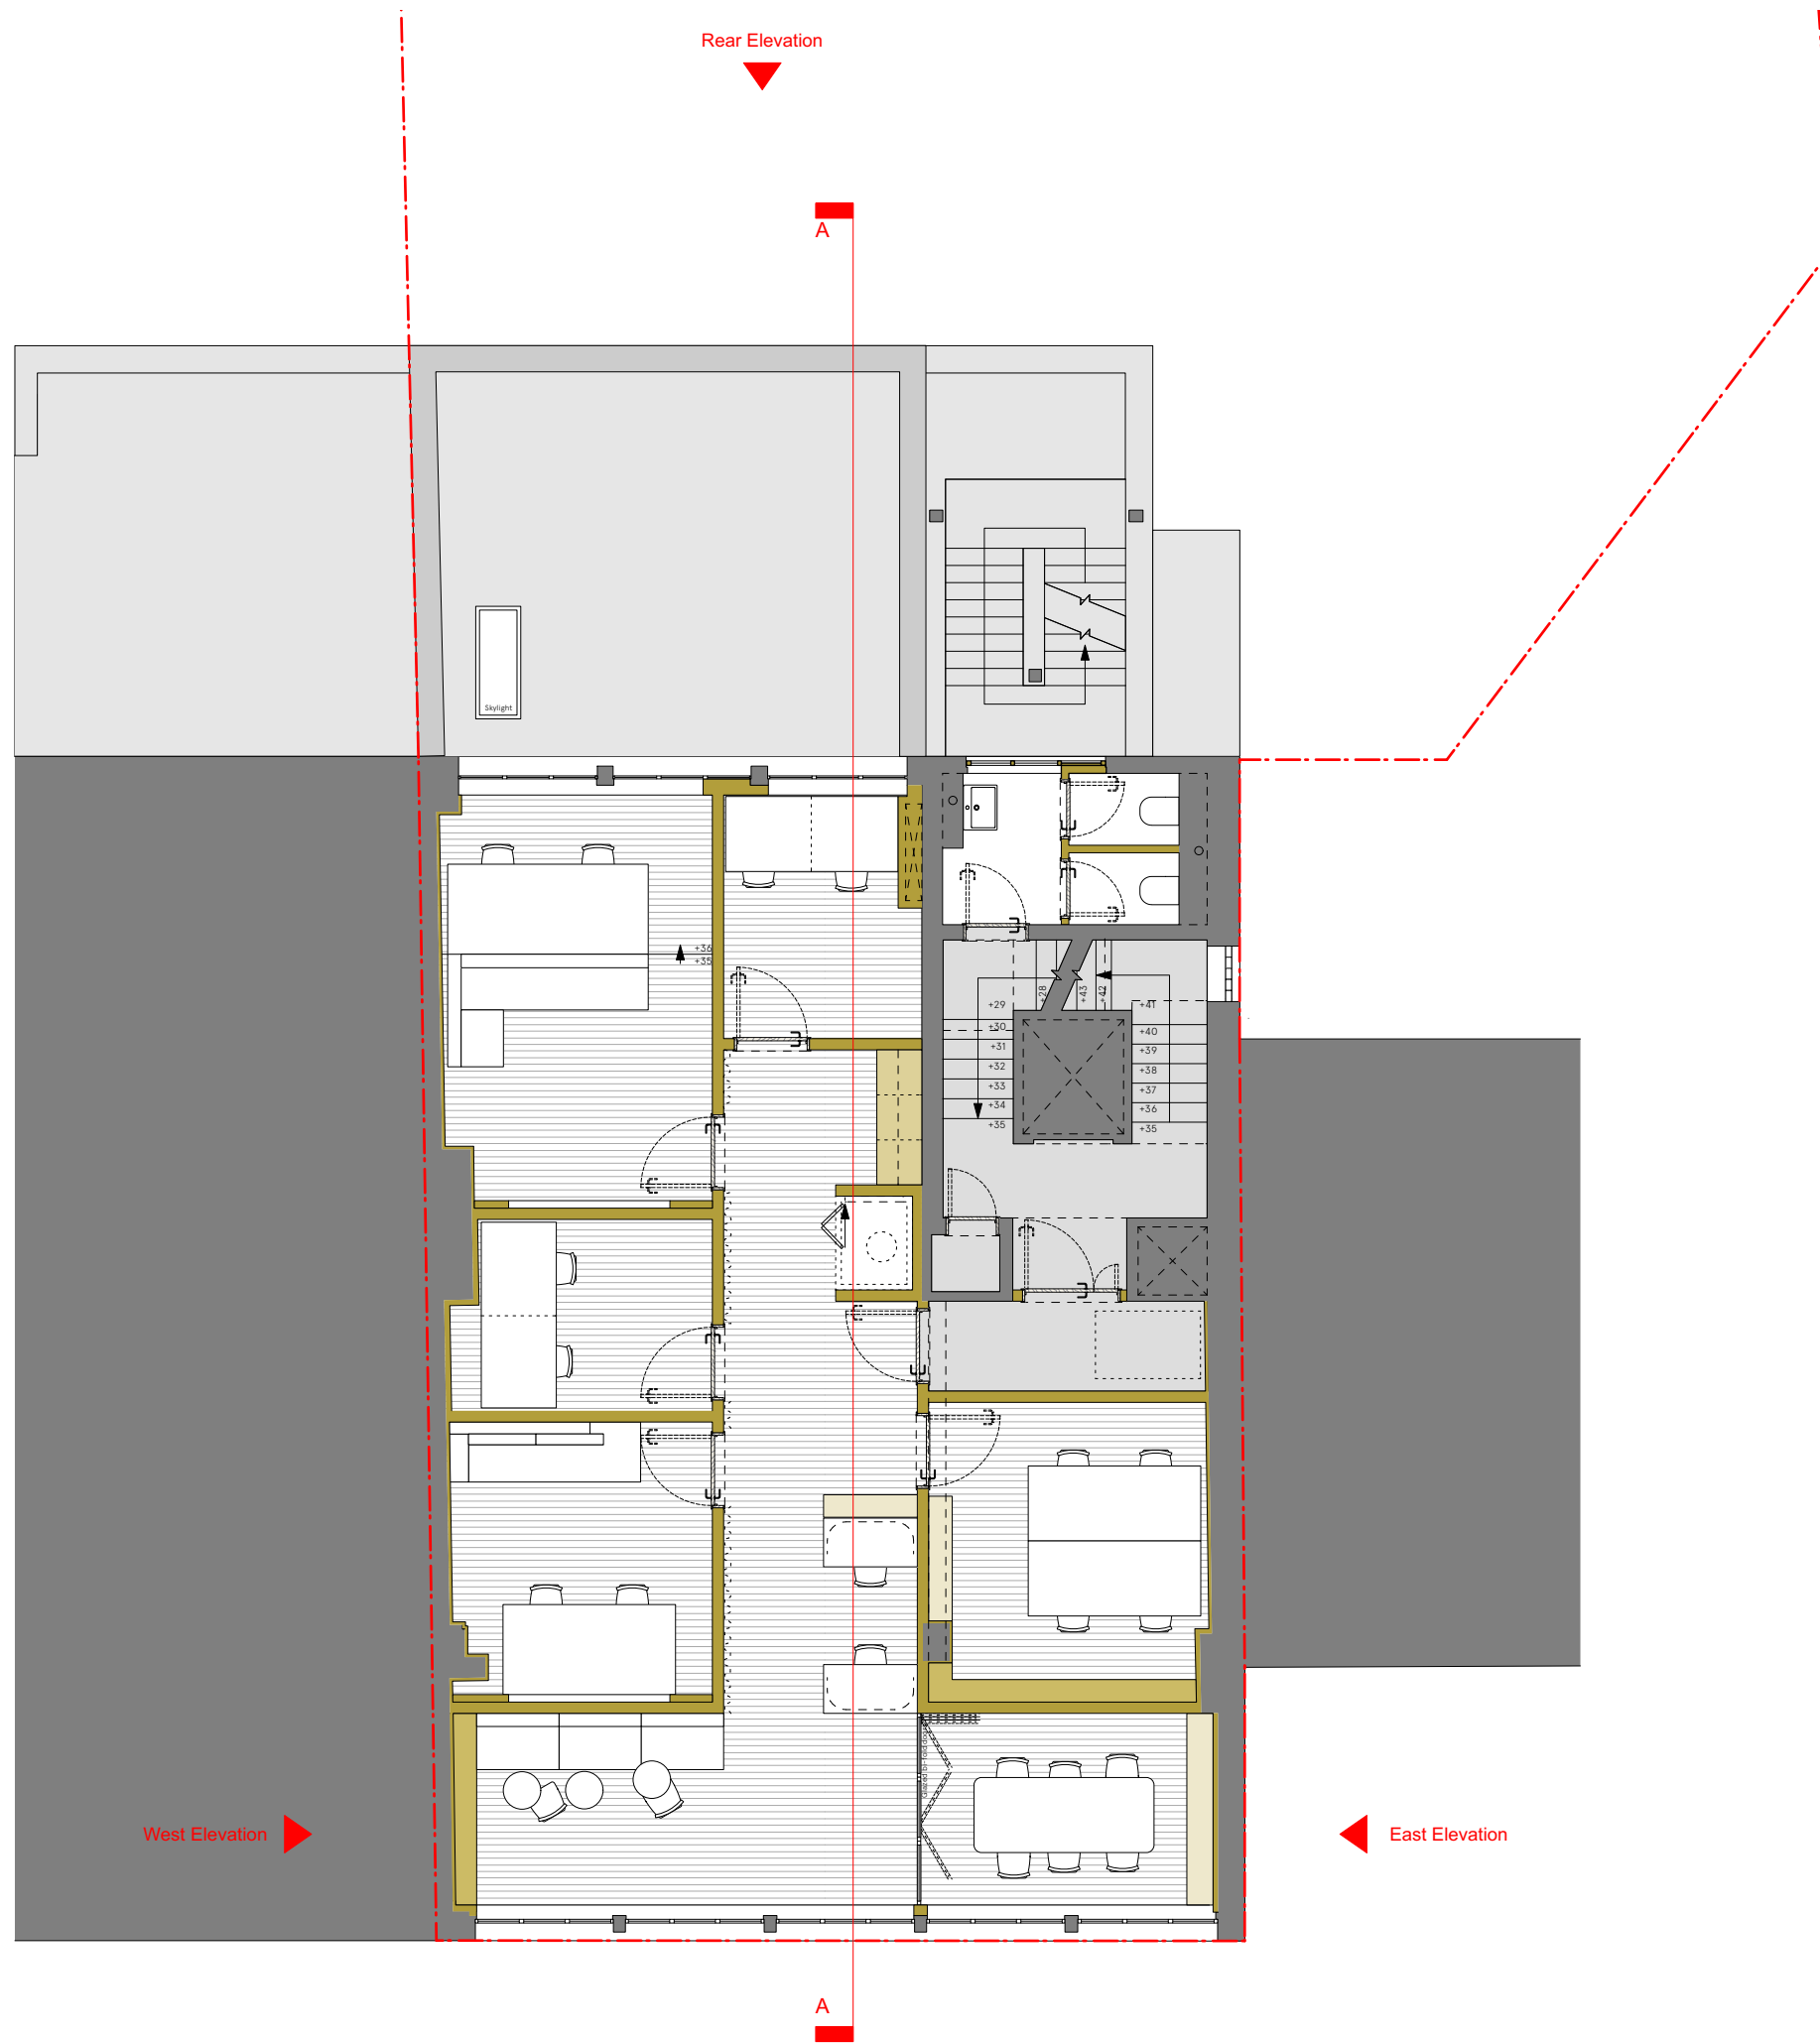

Rear Elevation

A


West Elevation

East Elevation

A

PLANNING ISSUE

Check all dimensions on site. Do not scale off drawings without prior consultation. Any discrepancies to be reported to architects before execution of relevant works. This drawing has been produced for OR Media for the works at 39-40 Eagle Street, London, WC1R 4TH and for that application alone and is not intended for use by any other person or for any other purpose. Drawings remain copyright of Hayhurst and Co. and may not be reproduced without written consent or licence.

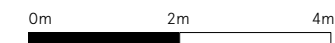

Site boundary

Note: This drawing has been developed from a measured survey of the existing building undertaken in February 2022. Some existing structure and services have been assumed and added to the drawings, prior to any strip out works taking place, for the purpose of developing the design and Employers Requirements. Any discrepancy identified in the drawings to be reported to the Architect.

Removal of mechanical plant	05/12/2022	B
Amendment to basement stair extension	22/11/2022	A

Issue/Revision 1	Date 1	Rev 1
------------------	--------	-------

Hayhurst & Co Architects
 26 Fournier Street, London, E1 6QE
 +44 (0) 20 7247 4028
 mail@hayhurstand.co.uk
 www.hayhurstand.co.uk

Project: **Works to Rear**

Address: **39-40 Eagle Street, London, WC1R 4TH**

Subject: **Proposed - Second Floor Level Plan**

Date: **05/12/2022**

Scale: **1:100**

Original size: **A3**

Drawing no: **304 A112 B**