



New structure

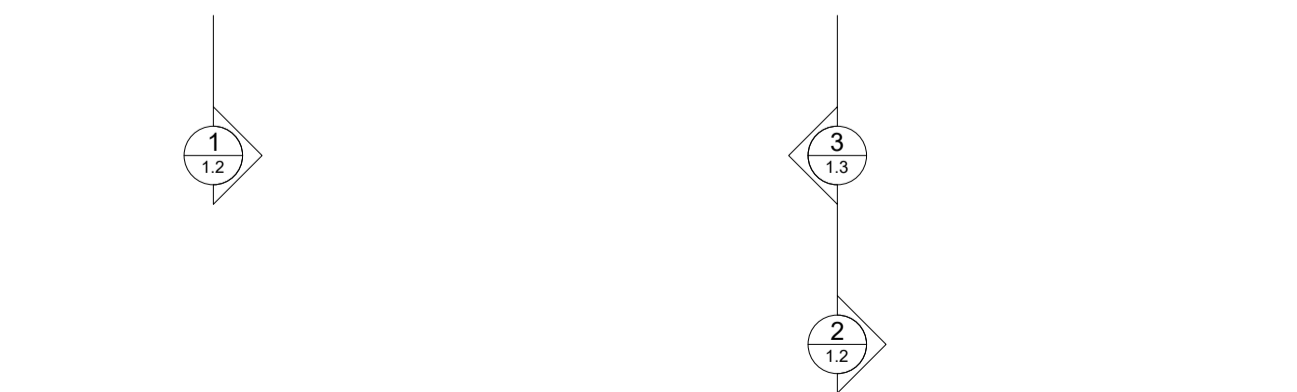

No. 38A No. 39 No. 40

No. 38A No. 39 No. 40

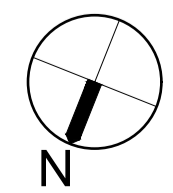

Second floor

Roof Plan

Revisions	Description	Date
-	Initial issue	21/02/22
A	Corrected site plan to correspond with revised Basement plan	28/11/22

- Do not scale from drawing
- To be read in conjunction with specifications and schedules
- All dimensions and notations are indicative and must be checked on site before purchasing or manufacturing any item or component
- The architect or CA must be notified of any discrepancies immediately
- The status of this drawing indicates its purpose and it should not be used for any other reason

James Lambert Architects Ltd www.jameslambert.london T +44(0)20 7608 0833		
Project 39 Downshire Hill	Status Planning	Scale 1:50
Title Proposed Plans		Paper A1
Dwg No. 39DH PA01 GA0.2	Revision A	