

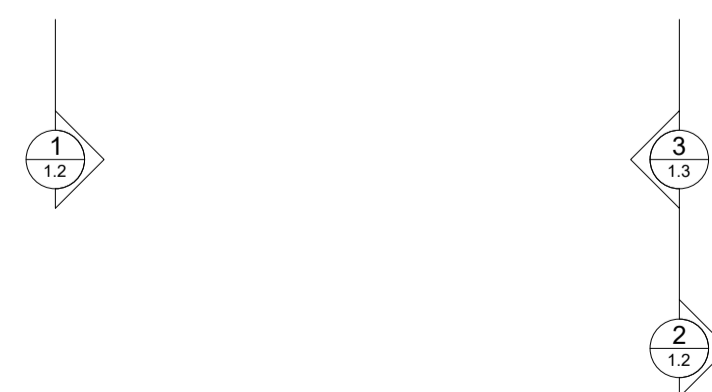


Second floor

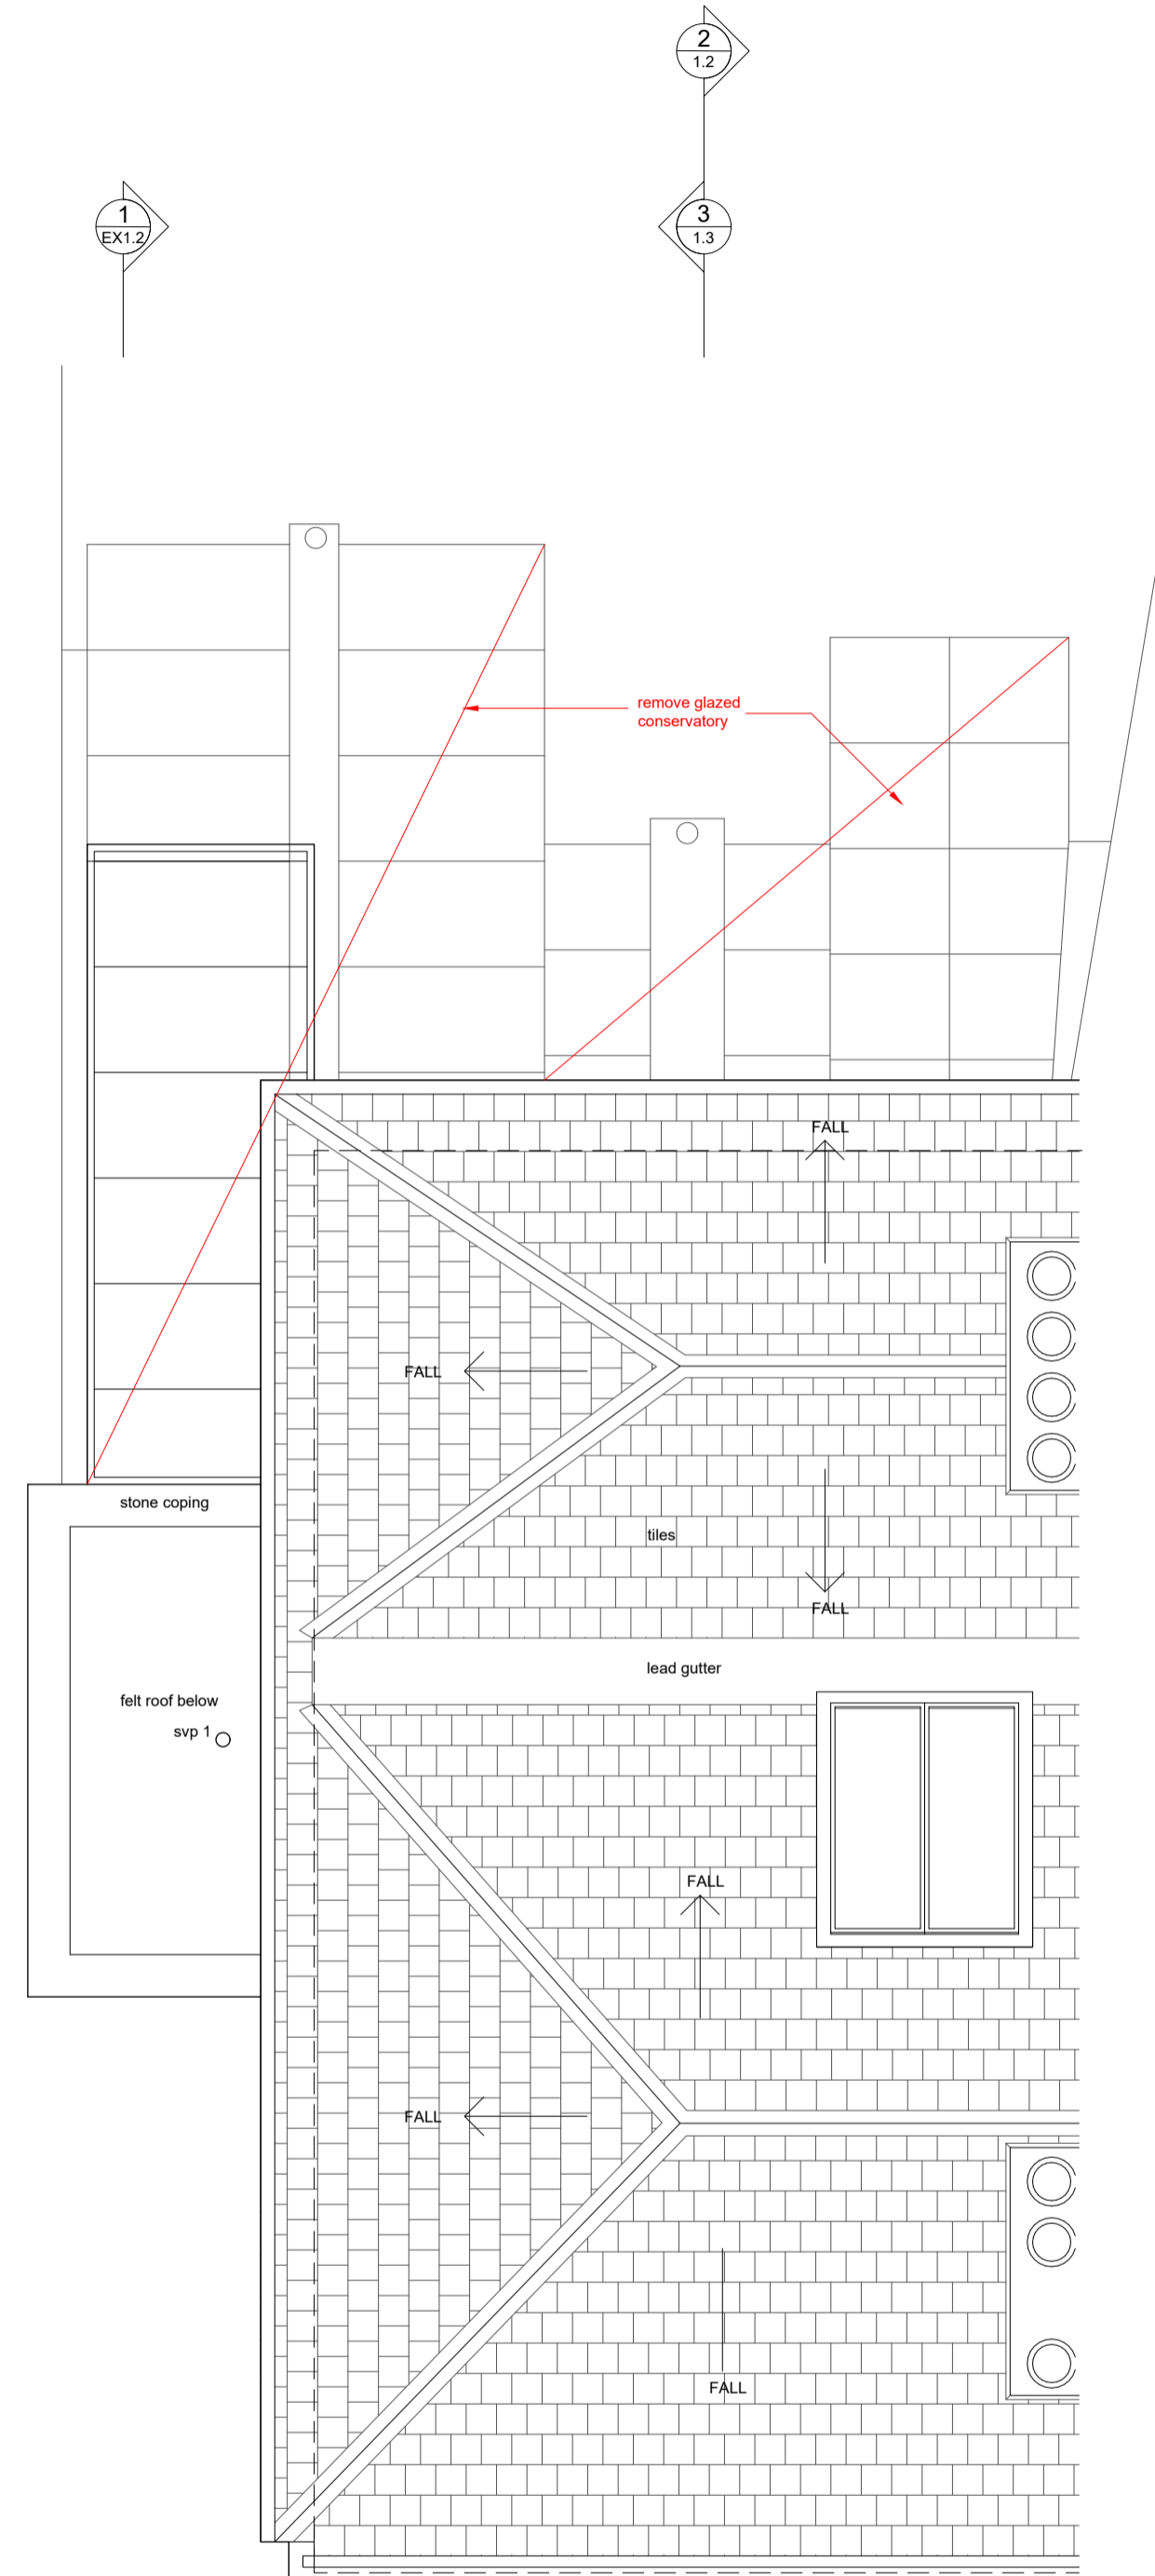

Roof Plan

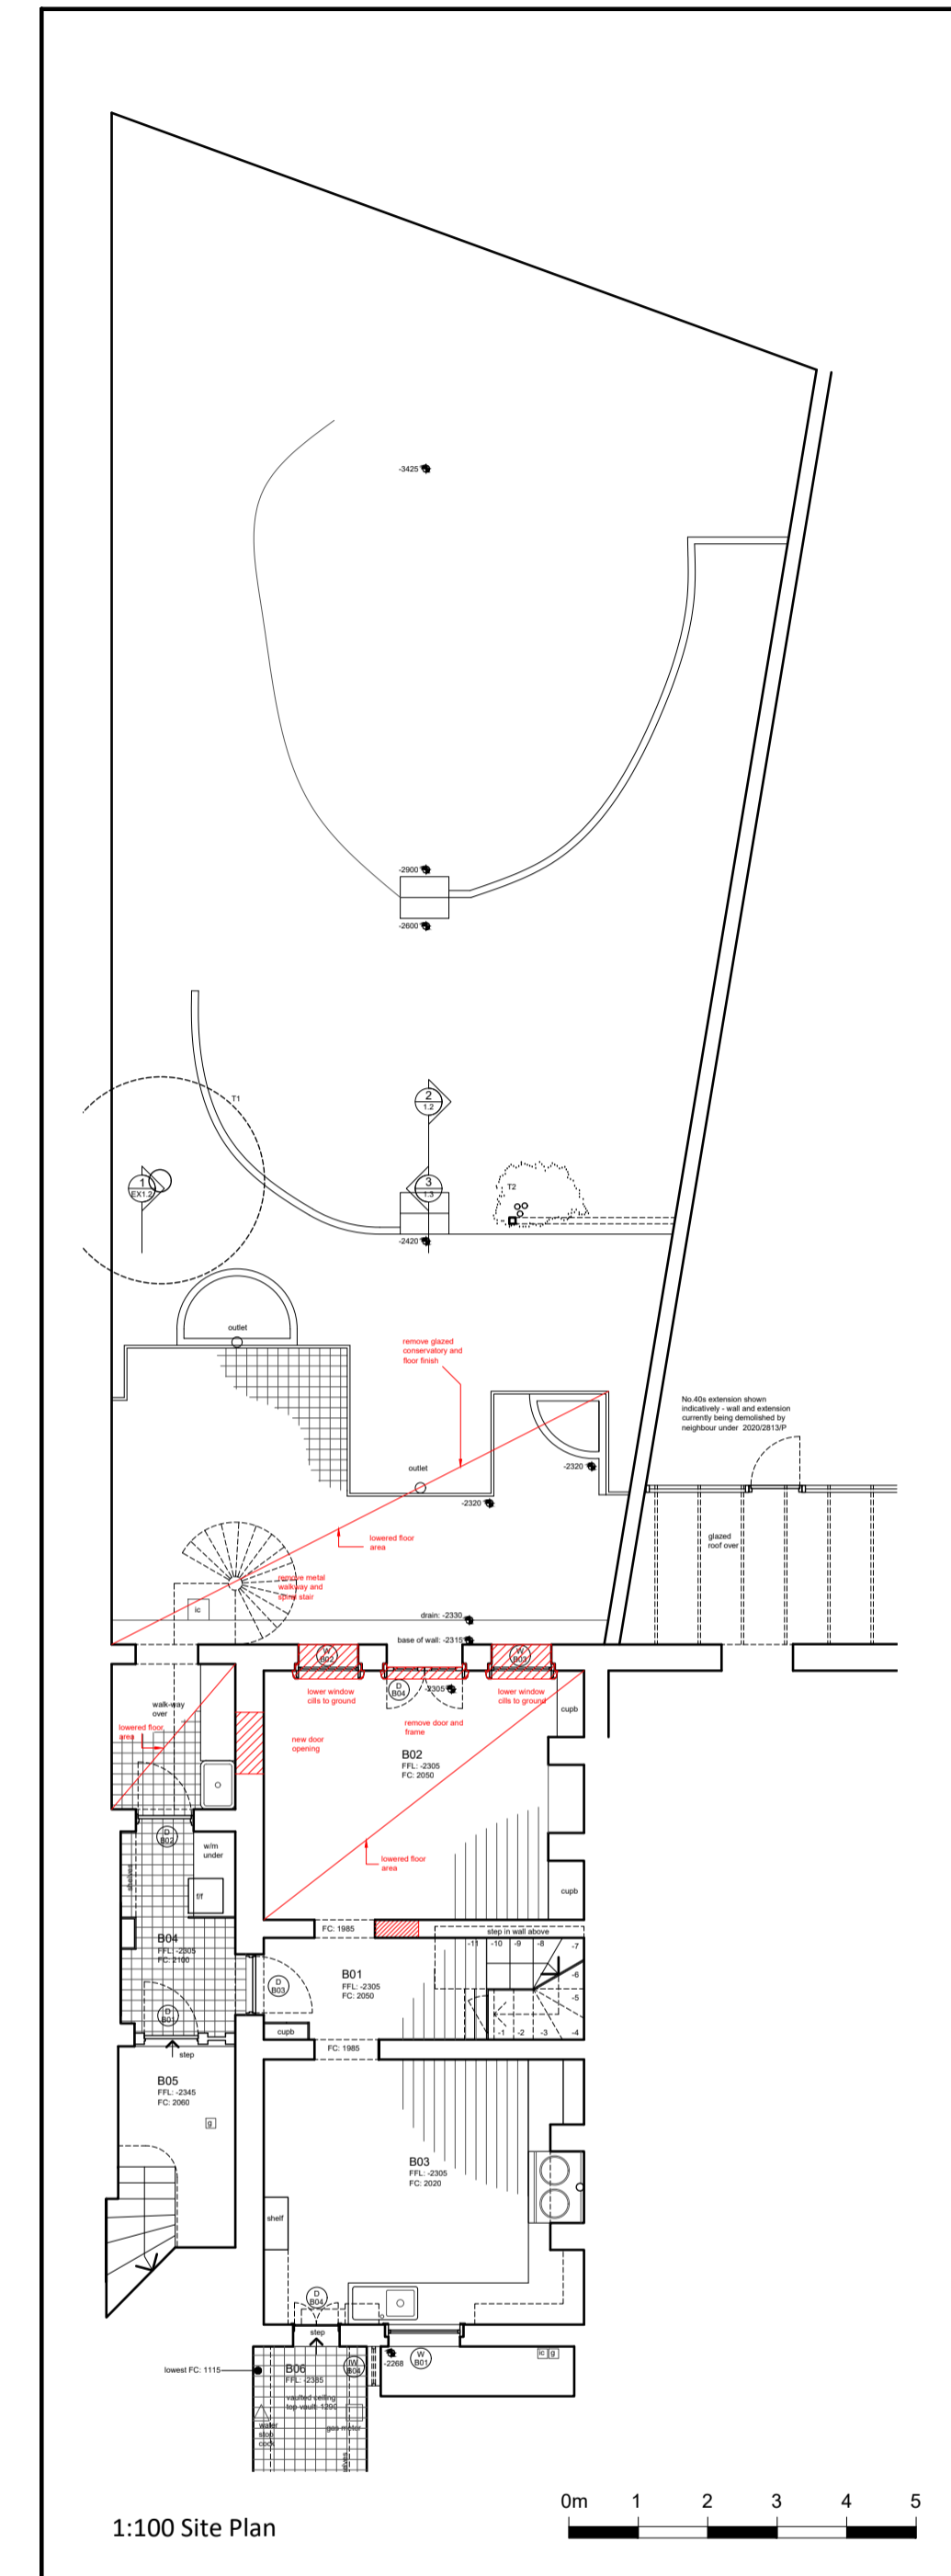

Areas to be demolished/ stripping out



Revisions	Description	Date
A	Initial issue Correct site plan to correspond with basement plan	21/02/22 28/11/22

- Do not scale from drawing
- To be read in conjunction with specifications and schedules
- All dimensions and notations are indicative and must be checked on site before purchasing or manufacturing any item or component
- The architect or CA must be notified of any discrepancies immediately
- The status of this drawing indicates its purpose and it should not be used for any other reason

James Lambert Architects Ltd
www.jameslambert.london
T +44(0)20 7608 0833

Project 39 Downshire Hill	Status Planning	Scale 1:50
Title Existing Plans (Demolition)	Paper A1	
Dwg No. 39DH PA02 EX 0.2	Revision A	

