


REVISIONS	
REV	DATE
A	2021/02/15
B	2022/1/00/4

REVISION NOTES:  
 A ADDITIONAL STOREY HEIGHT REDUCED  
 B ADDITIONAL STOREY HEIGHT INCREASED

KEY

- RENDER TO MATCH EXISTING
- BRICKWORK TO MATCH EXISTING
- RENDER AS EXISTING

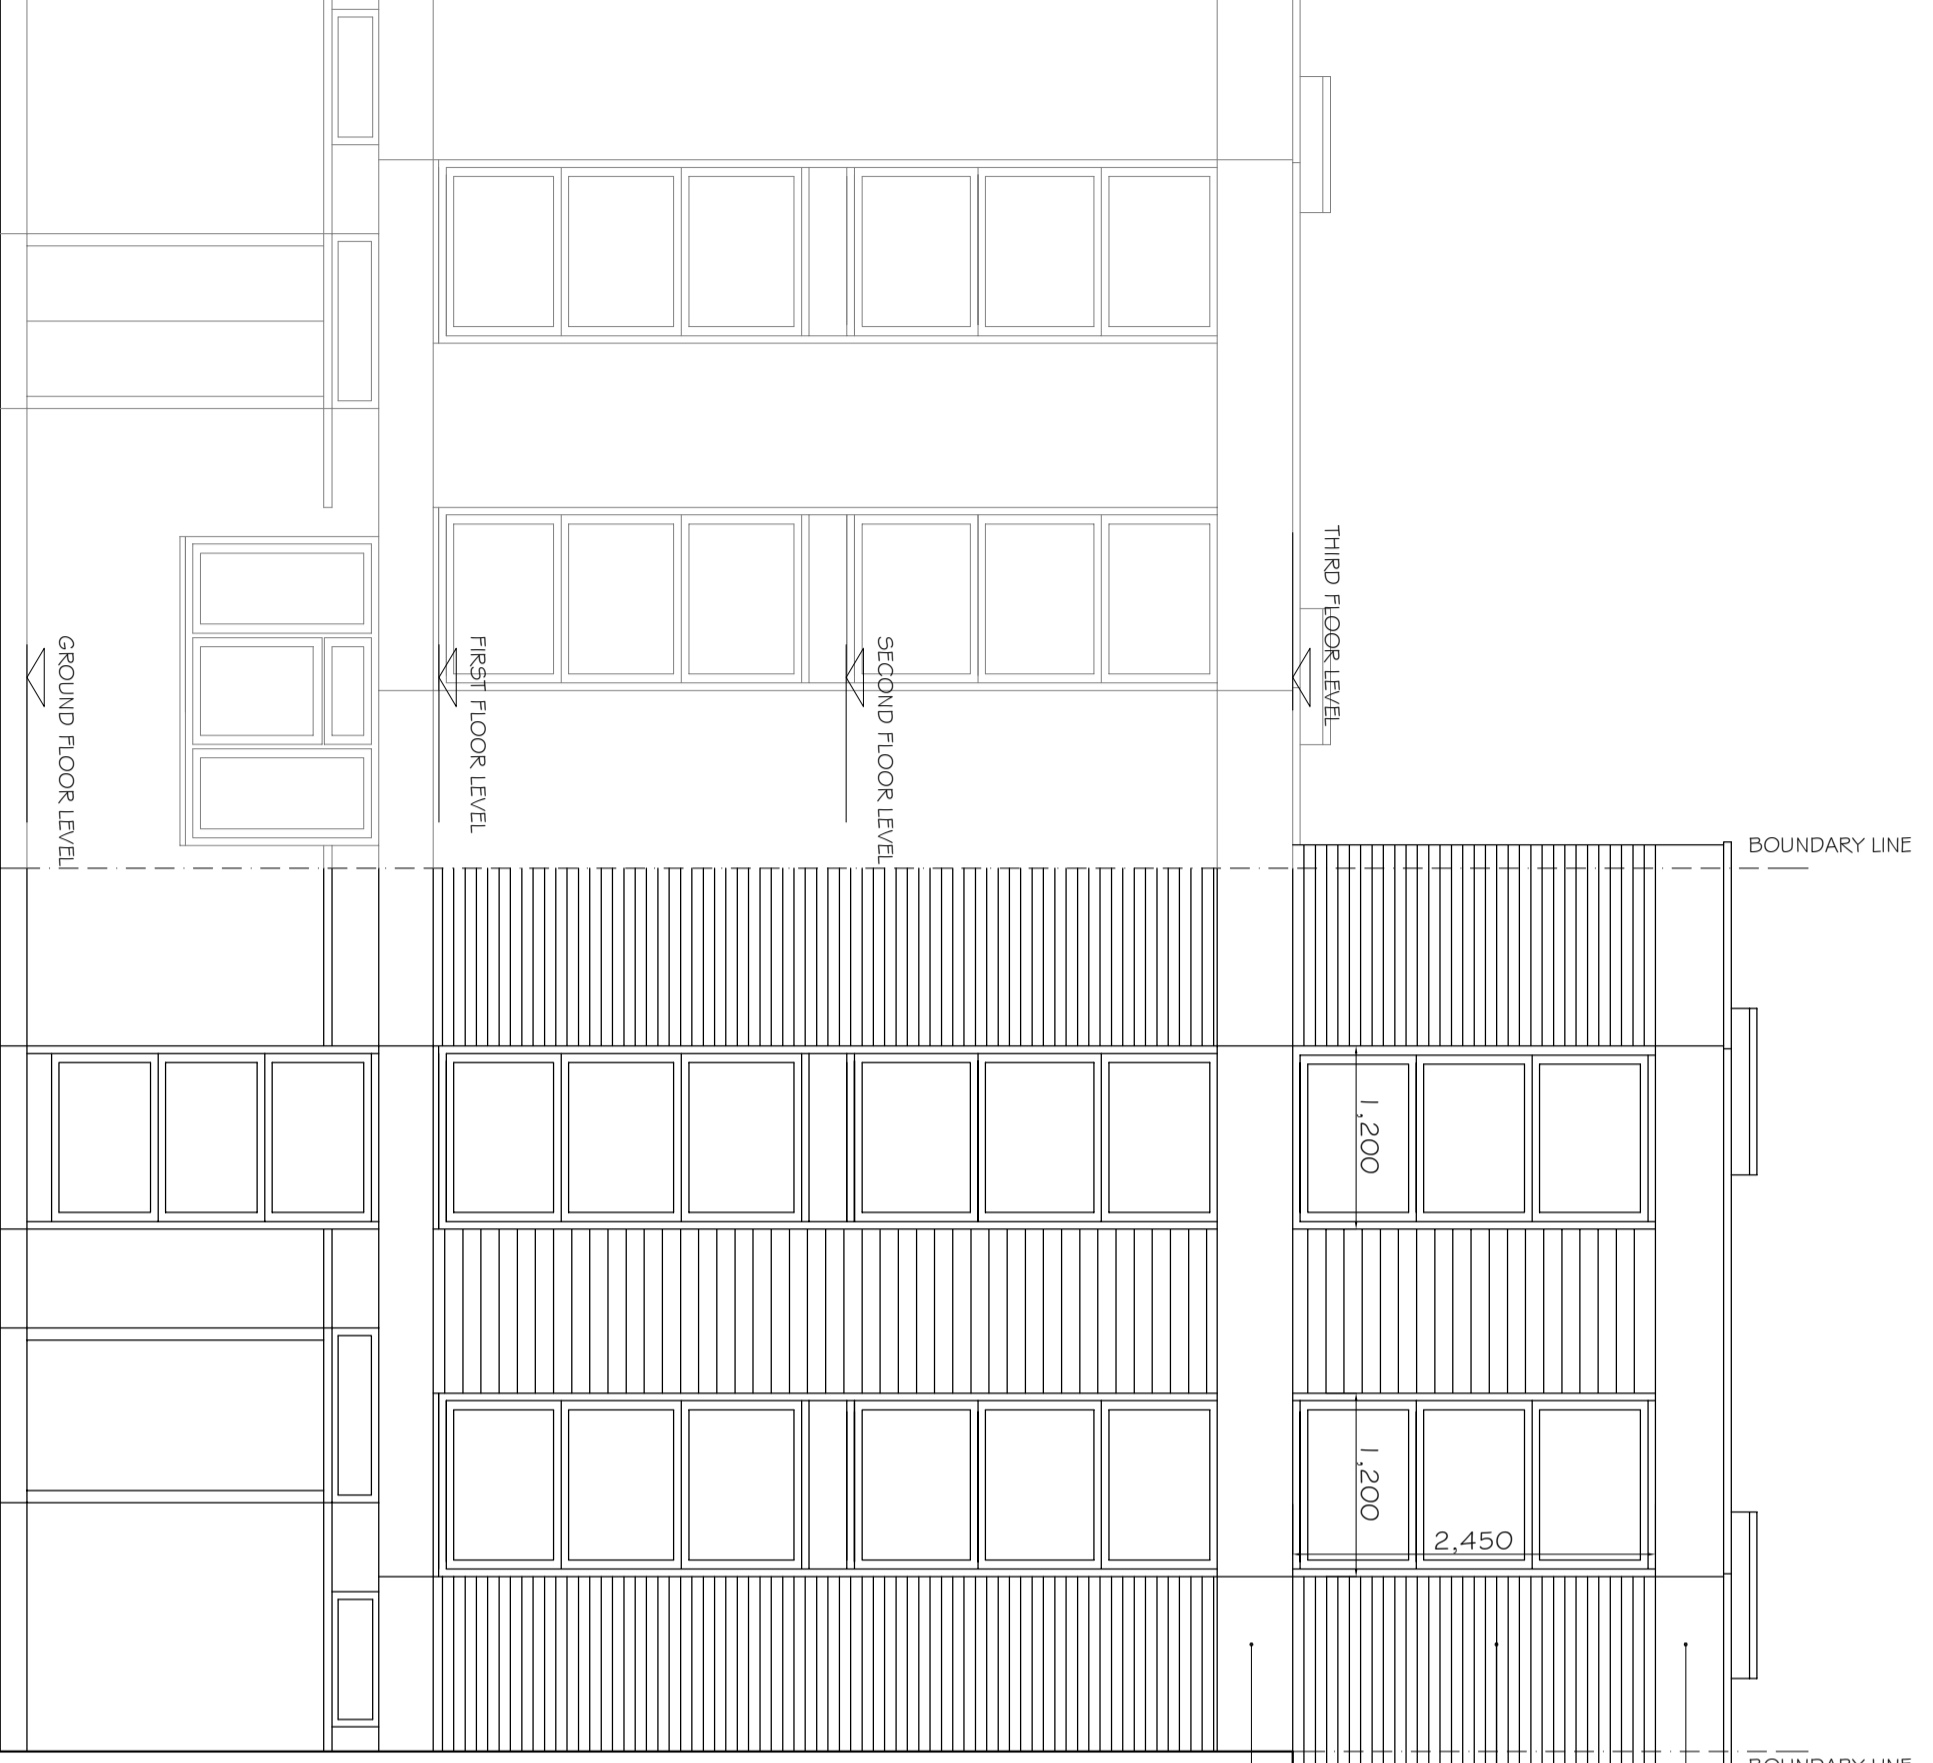

NOTES  
 1. Do not scale & print this drawing  
 2. All dimensions are in millimeters unless otherwise stated  
 3. Report all drawing errors, omissions and discrepancies to the architect/designer.

**KASIA WHITEFIELD DESIGN**

KASIA WHITEFIELD  
 1,003 WINDERS  
 M. 07882035353  
 KASIAWHITEFIELD@GMAIL.COM

JOB  
 54 HAWTREY ROAD  
 LONDON NW3 3SS

TITLE  
 PROPOSED FRONT ELEVATION

DATE	SCALE	STATUS
2021.01.22	1:50@A3	PROPOSED

PROJECT NO.	DRAWING NO.	REVISION
HR54/2	PP4	B

54 HAWTREY ROAD

0m

5m