

REVISIONS		
REV	DATE	REVISION NOTES
A	2022.11.15	EXTENSION HEIGHT INCREASED FROM 2.8 TO 2.9m

KEY


- NOTES
- Do not scale from this drawing.
 - Do not make any amendments to the contract and work items prior to the completion of the work.
 - Report all drawing errors, omissions and discrepancies to the architect/designer.

KASIA WHITFIELD DESIGN

KASIAWHITFIELD@GMAIL.COM
T: 020 7368685
M: 07989035353

JOB 78 HAWTREY ROAD
LONDON NW3 3SS
TITLE PROPOSED FRONT ELEVATION

DATE	SCALE	STATUS
2021.06.07	1:50@A3	PLANNING
PROJECT NO.	DRAWING NO.	REVISION
HR78	PP4	A

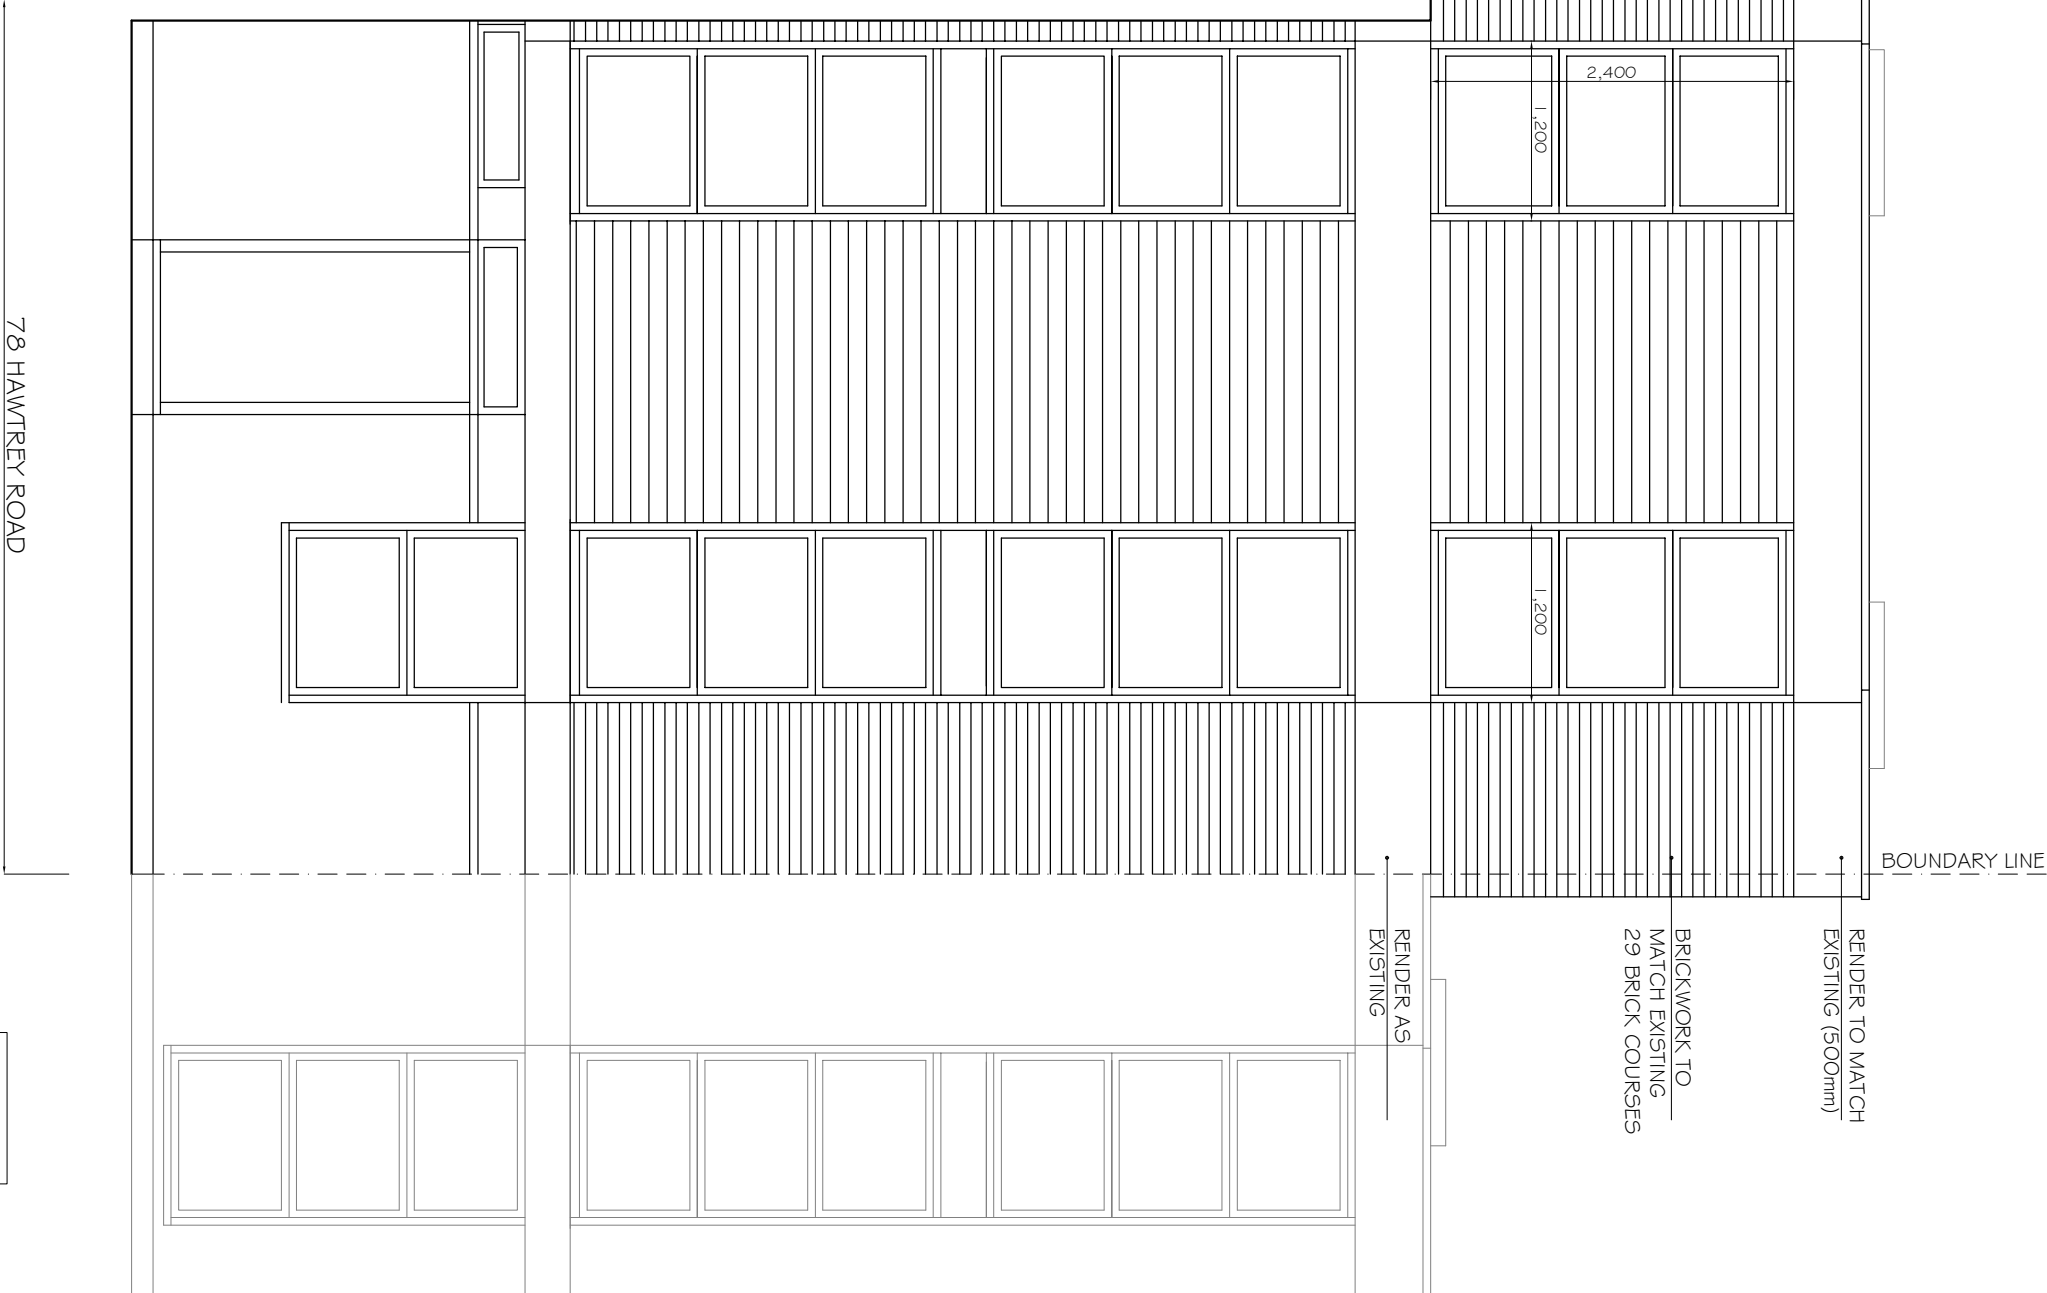

GROUND FLOOR LEVEL

FIRST FLOOR LEVEL

SECOND FLOOR LEVEL

THIRD FLOOR LEVEL

BOUNDARY LINE

BOUNDARY LINE

RENDER TO MATCH
EXISTING (500mm)

BRICKWORK TO
MATCH EXISTING
29 BRICK COURSES

RENDER AS
EXISTING

78 HAWTREY ROAD

0m

5m