

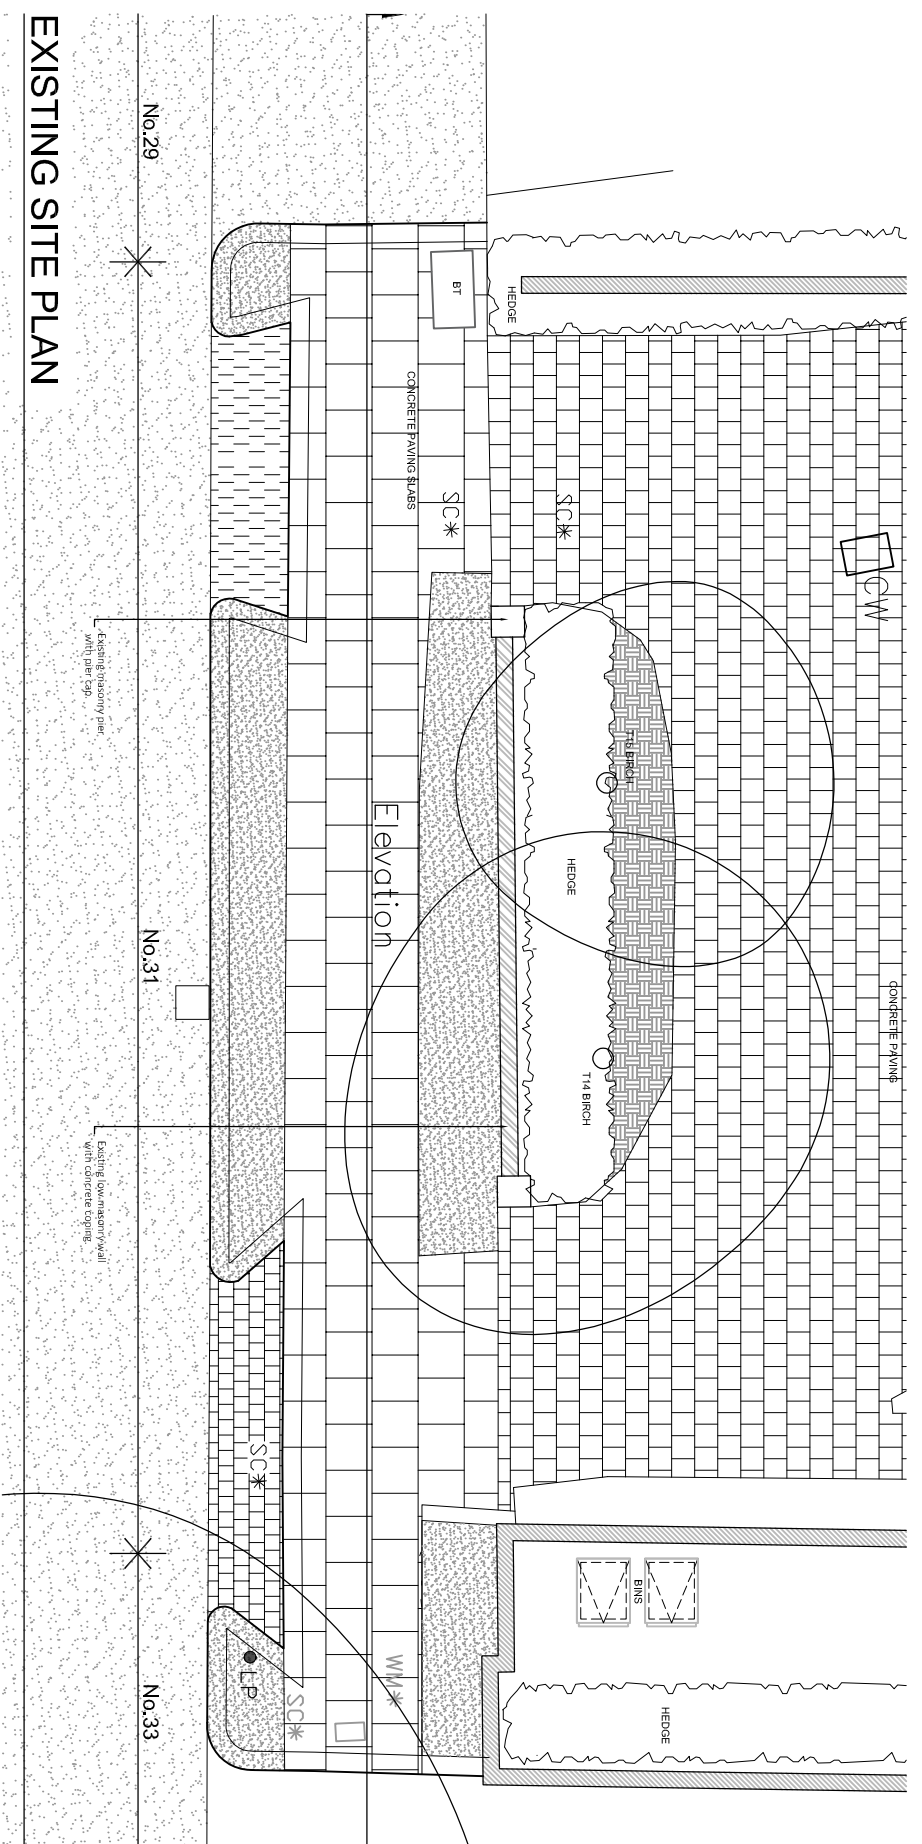
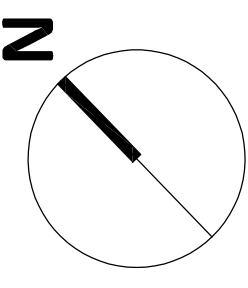


EXISTING ELEVATION

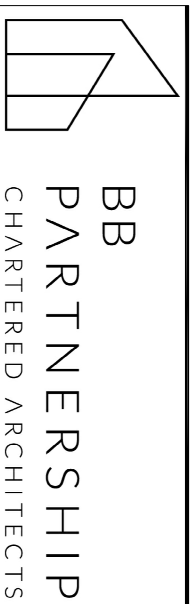

EXISTING SITE PLAN

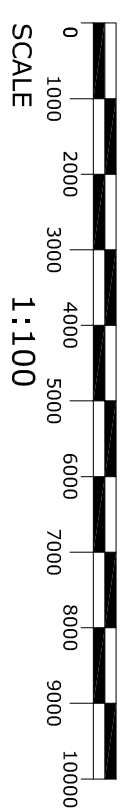

Studios 33-34, 10 Hornsey St, London. N7 8EL  
Tel 020 7336 8555 - e-mail - [architect@bbpartnership.co.uk](mailto:architect@bbpartnership.co.uk)

Client  
Elsworthy Road (Investments ) Ltd

Project  
31 Elsworthy Road  
London, NW3 3BT

Drawing  
Existing Front Boundary

Date	Scale	Drawn by
Oct 2022	1:100 at A3	RW
dlg.no.		Revision
GEO_115		-