




Proposed North West Elevation




Proposed North East Elevation




Proposed South West Elevation

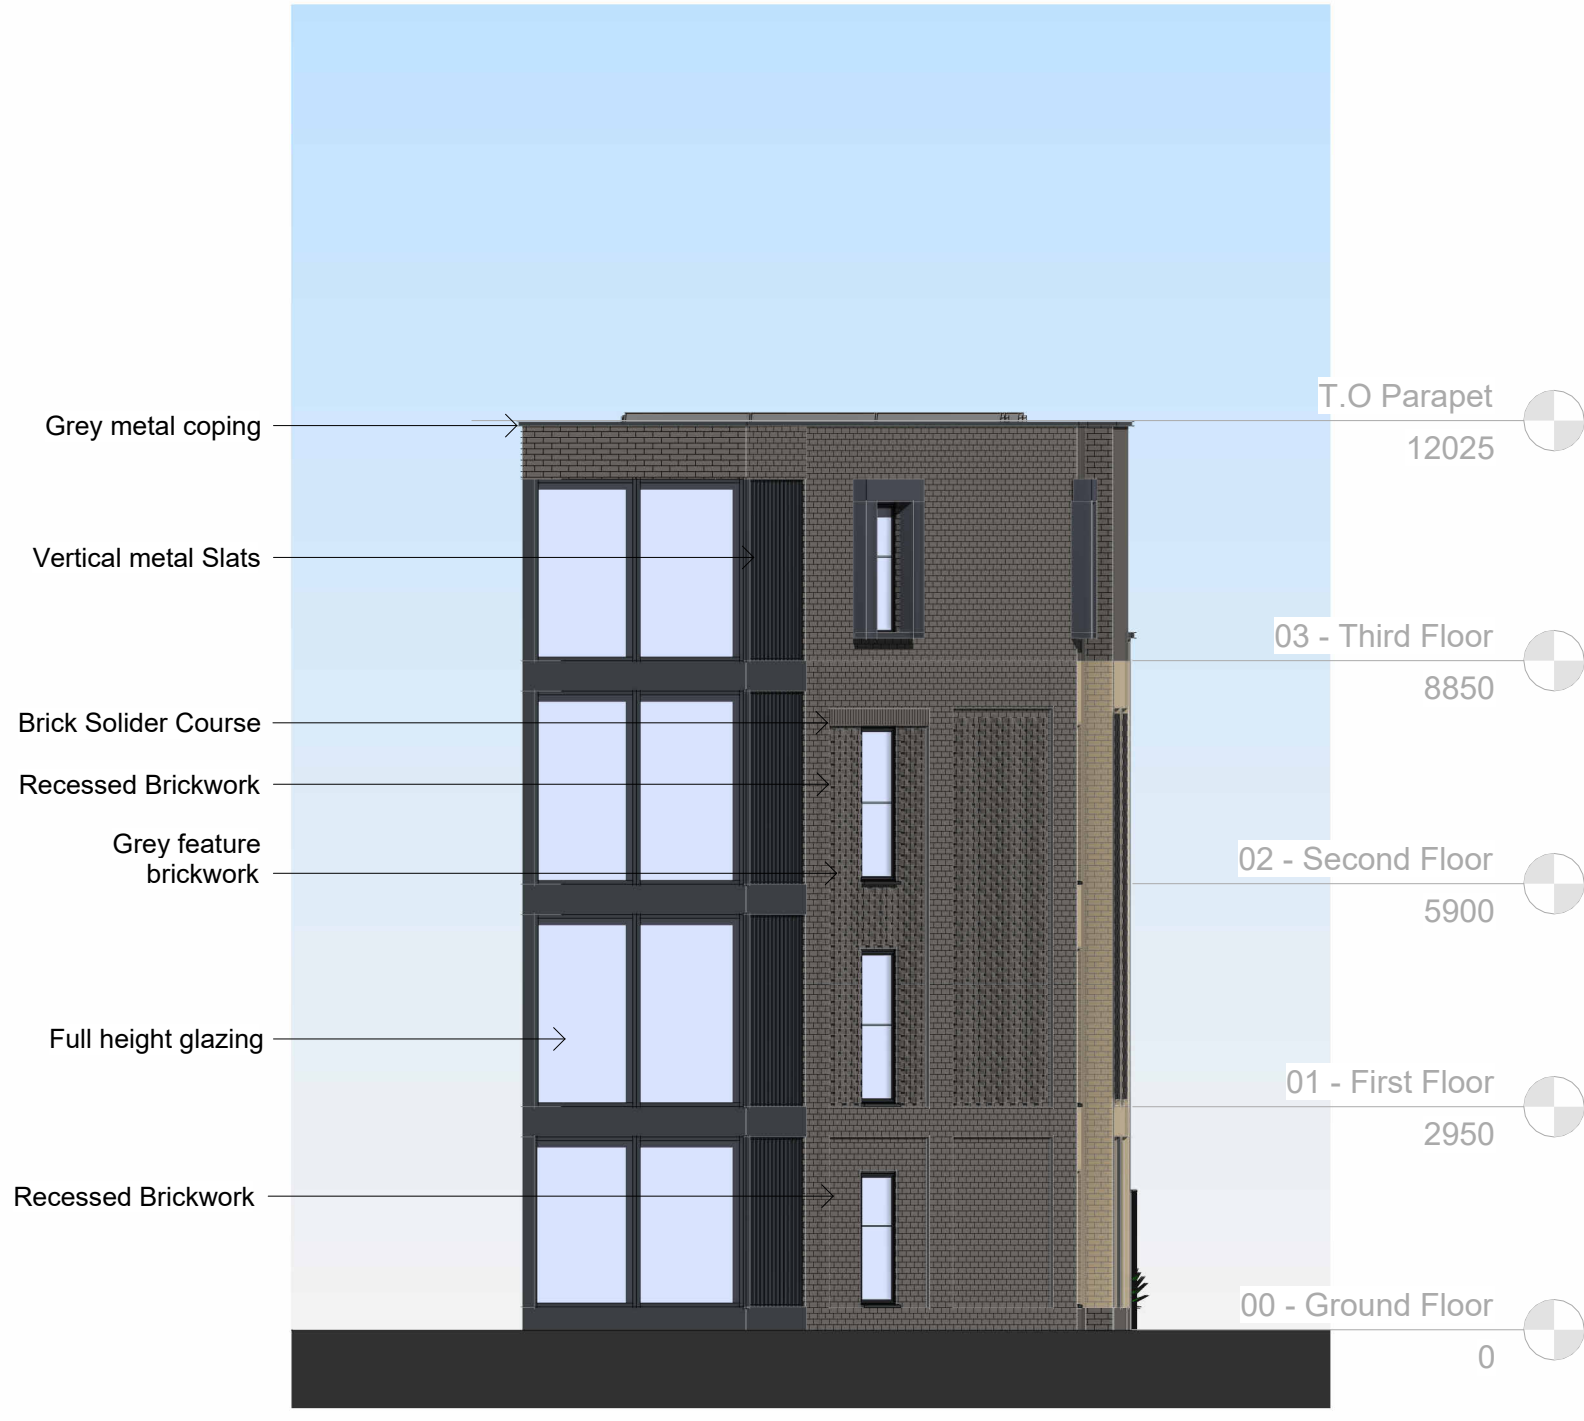


Proposed South East Elevation

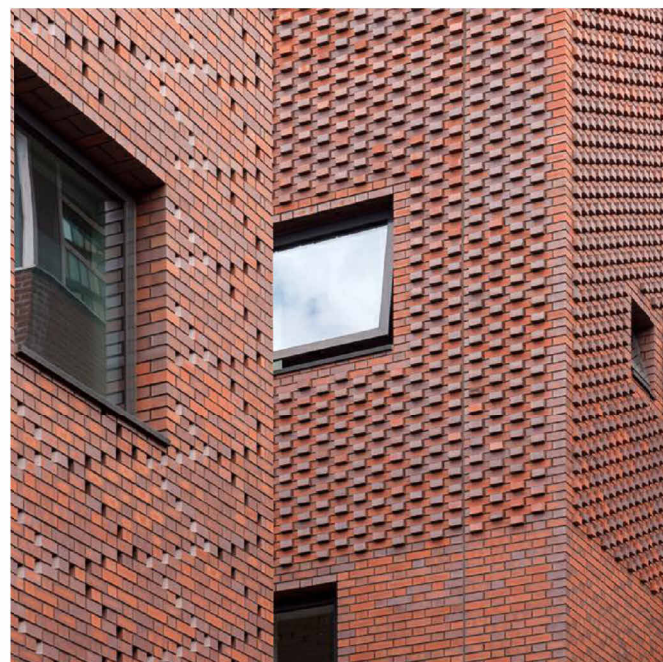

Decorative Brick Detail

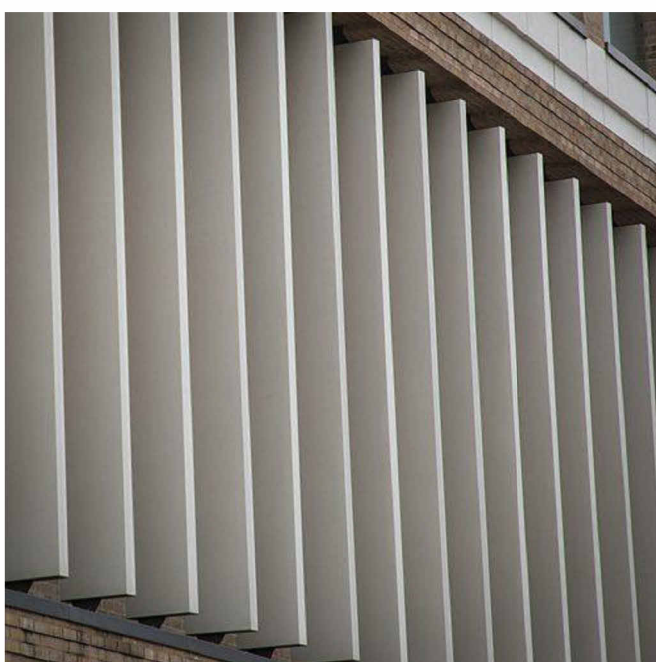


Vertical Metal Slats

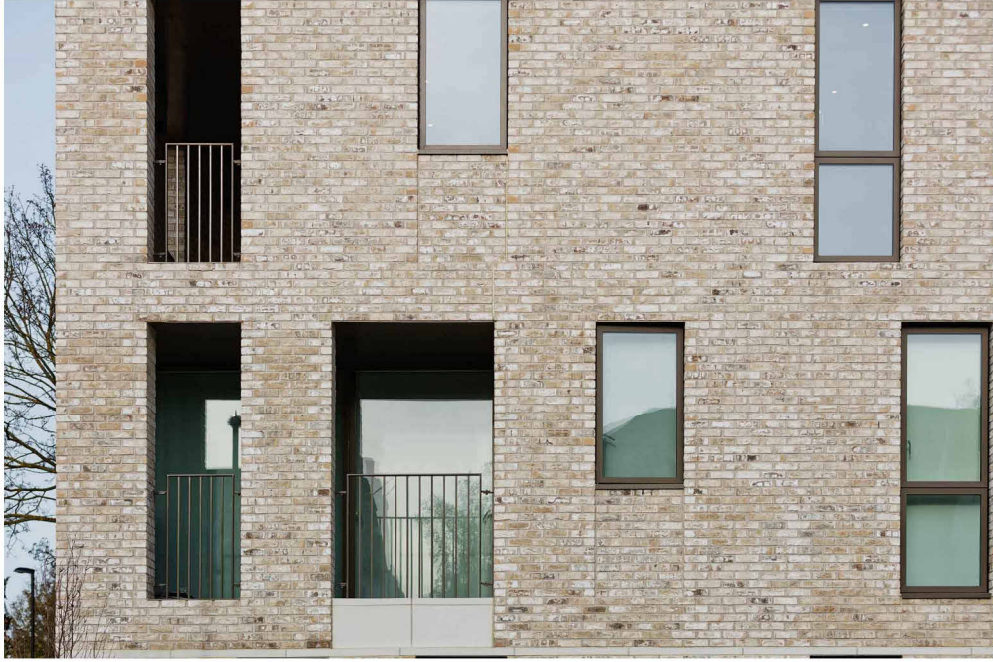

Buff Brick



Grey Brick

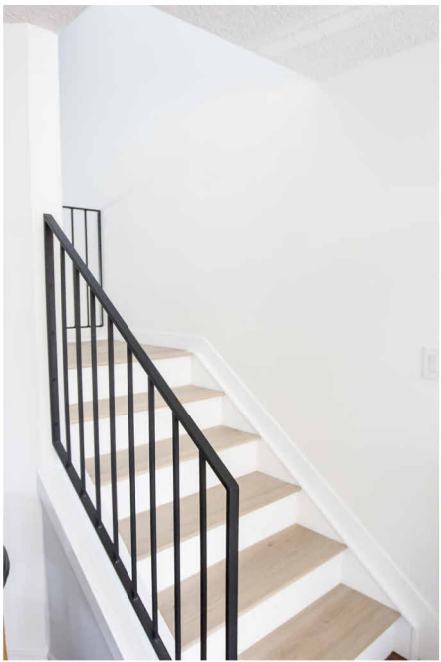

Metal Railings



EngineRoom shall have no liability to the Employer arising out of any unauthorized modification or amendment to, or any transmission, copy or use of the material, or any proprietary work contained therein, by the Employer, Other Project Team Member, or any other third party.


All dimensions are to be checked and verified on-site by the Main Contractor prior to commencement; any discrepancies are to be reported to the Contract Administrator.

This drawing is to be read in conjunction with all other relevant drawings and specifications.

Do not scale other than for planning purposes.

Notes:

A	07/12/22	Elevation titles updated	ID	MI
Rev:	Date:	Details:	By:	Chk:

 **engineerroom**
CHALLENGE ORDINARY

EngineRoom
2 Cardinal Street
Ipswich IP1 1LG

Planning

Client / Location:

139-147 Camden Road. Camden
London, NW1 9HJ

Drawing:

Proposed Elevations

Scale:	Date:	Drawn:	Check:
1 : 100	15/09/22	BK	PB

Job No:	Dwg No:	Rev:
21010123	230	A

© EngineRoom(technical) Ltd. This title block is 100mm wide at full scale.
Do not scale. Work to figured dimensions only which should be verified on site.