


FOR PLANNING PURPOSE ONLY

Copyright © Archcore Architects. This drawing which is the property of Archcore Architects is subject of Intellectual Property Rights including copyright and design right and shall not be reproduced copied, loaned or submitted to any other party without the written consent of Archcore Architects.


This drawing is not to be scaled unless for planning purpose. Only figured dimensions to be taken. Any discrepancies to be reported to Archcore Architects prior to setting out or ordering of any materials.




description: Flat Conversion at	client: Mr Sanjay	scale: 1:1250 @ A3	000
address: 10 Richborough Road, London, NW2 3LU	title: Site and location plans	date: 10/20/2020	
	drawn: JDS	checked: JDS	

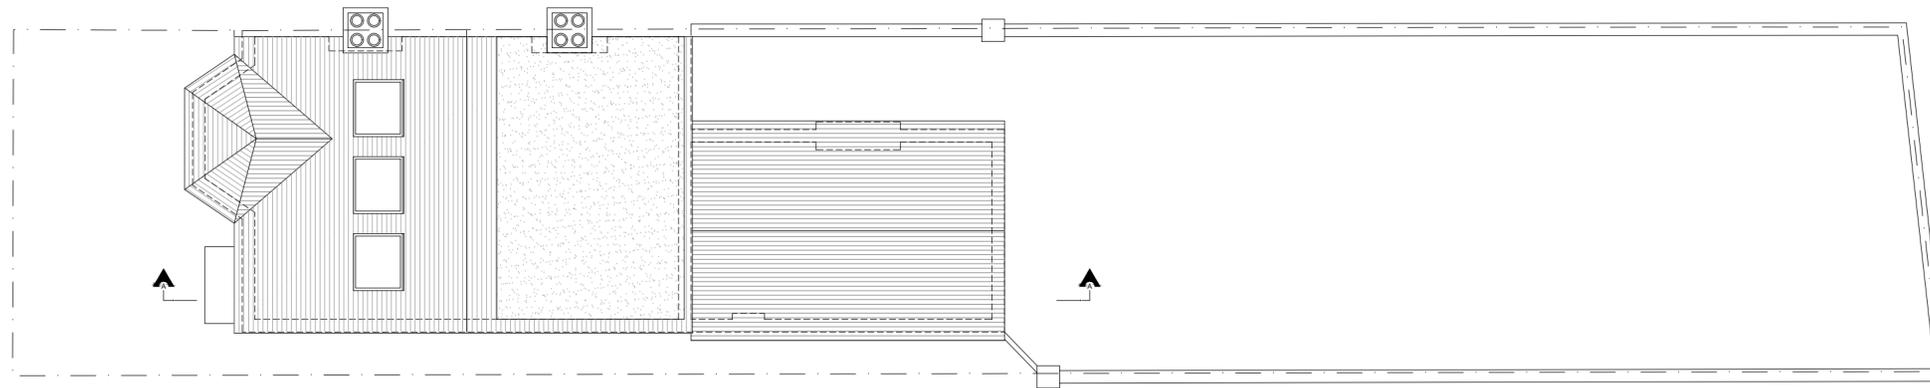


EXISTING ROOF PLAN

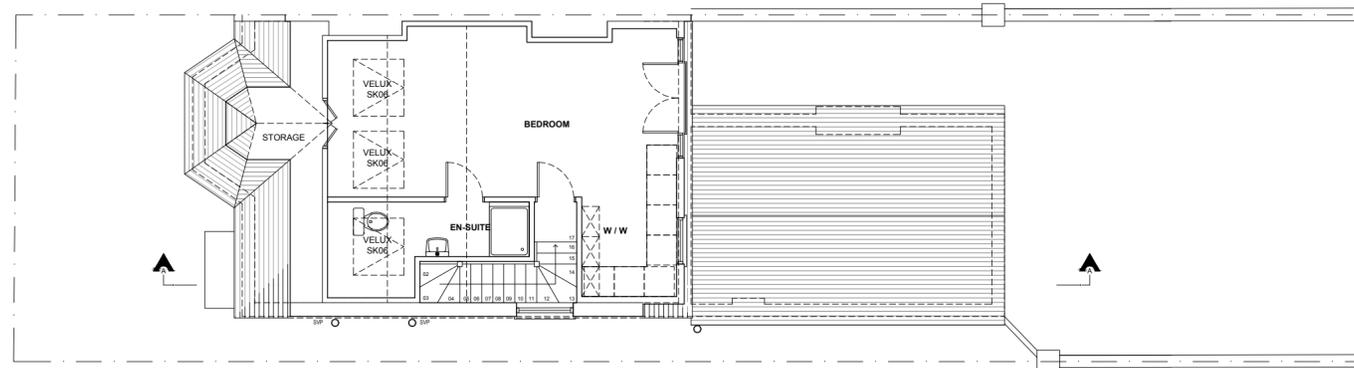


EXISTING LOFT FLOOR PLAN

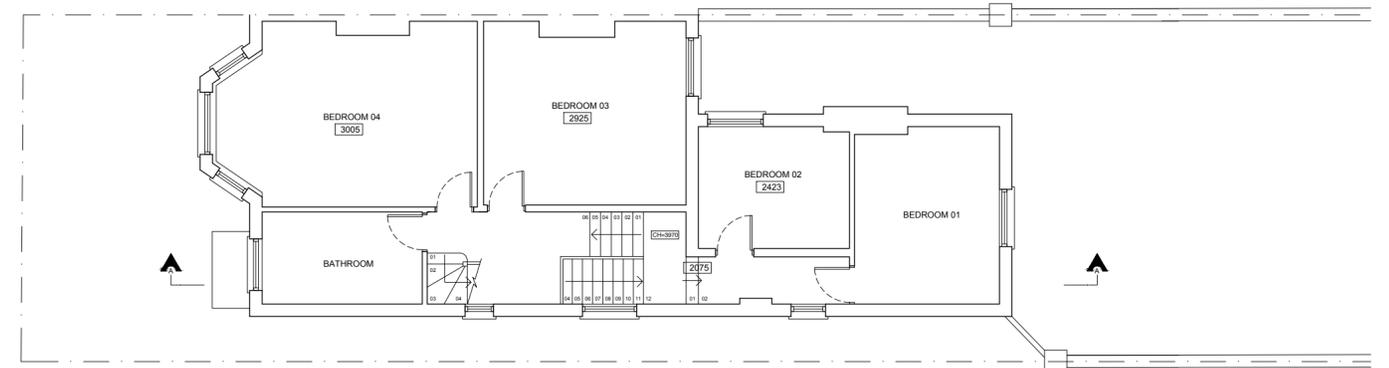

EXISTING FIRST FLOOR PLAN

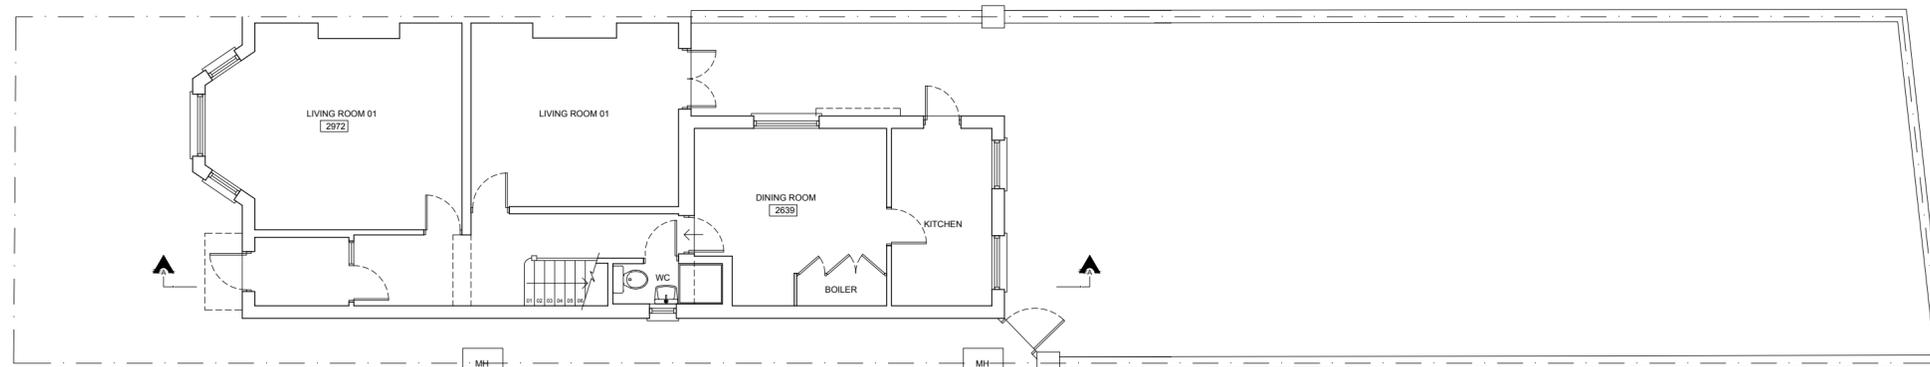

EXISTING GROUND FLOOR PLAN

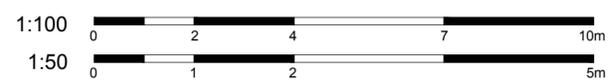

FOR PLANNING PURPOSE ONLY

Copyright © Archcore Architects. This drawing which is the property of Archcore Architects is subject of Intellectual Property Rights including copyright and design right and shall not be reproduced copied, loaned or submitted to any other party without the written consent of Archcore Architects.
This drawing is not to be scaled unless for planning purpose. Only figured dimensions to be taken. Any discrepancies to be reported to Archcore Architects prior to setting out or ordering of any materials.



description: Flat Conversion at	client: Mr Sanjay	scale: 1:100 @ A2	010
address: 10 Richborough Road, London, NW2 3LU	title: Existing plans	date: 10/20/2020	
	drawn: JDS	checked: JDS	



EXISTING FRONT ELEVATION




EXISTING SIDE ELEVATION 01



EXISTING REAR ELEVATION



EXISTING SIDE ELEVATION 02

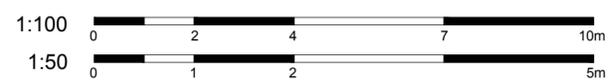

FOR PLANNING PURPOSE ONLY

Copyright © Archcore Architects. This drawing which is the property of Archcore Architects is subject of Intellectual Property Rights including copyright and design right and shall not be reproduced copied, loaned or submitted to any other party without the written consent of Archcore Architects.
This drawing is not to be scaled unless for planning purpose. Only figured dimensions to be taken. Any discrepancies to be reported to Archcore Architects prior to setting out or ordering of any materials.

archcore
architects
www.archcorearchitects.com
info@archcorearchitects.co.uk

description: Flat Conversion at	client: Mr Sanjay	scale: 1:100 @ A2	020
address: 10 Richborough Road, London, NW2 3LU	title: Existing elevations	date: 10/20/2020	
	drawn: JDS	checked: JDS	



EXISTING SECTION A-A






FOR PLANNING PURPOSE ONLY

Copyright © Archcore Architects. This drawing which is the property of Archcore Architects is subject of Intellectual Property Rights including copyright and design right and shall not be reproduced copied, loaned or submitted to any other party without the written consent of Archcore Architects.
This drawing is not to be scaled unless for planning purpose. Only figured dimensions to be taken. Any discrepancies to be reported to Archcore Architects prior to setting out or ordering of any materials.

archcore
architects
www.archcorearchitects.com
info@archcorearchitects.co.uk

description: Flat Conversion at	client: Mr Sanjay	scale: 1:50 @ A2	020
address: 10 Richborough Road, London, NW2 3LU	title: Existing sections	date: 10/20/2020	
drawn: JDS	checked: JDS	rev: -	



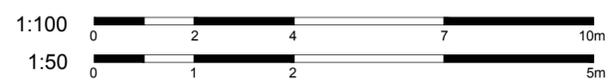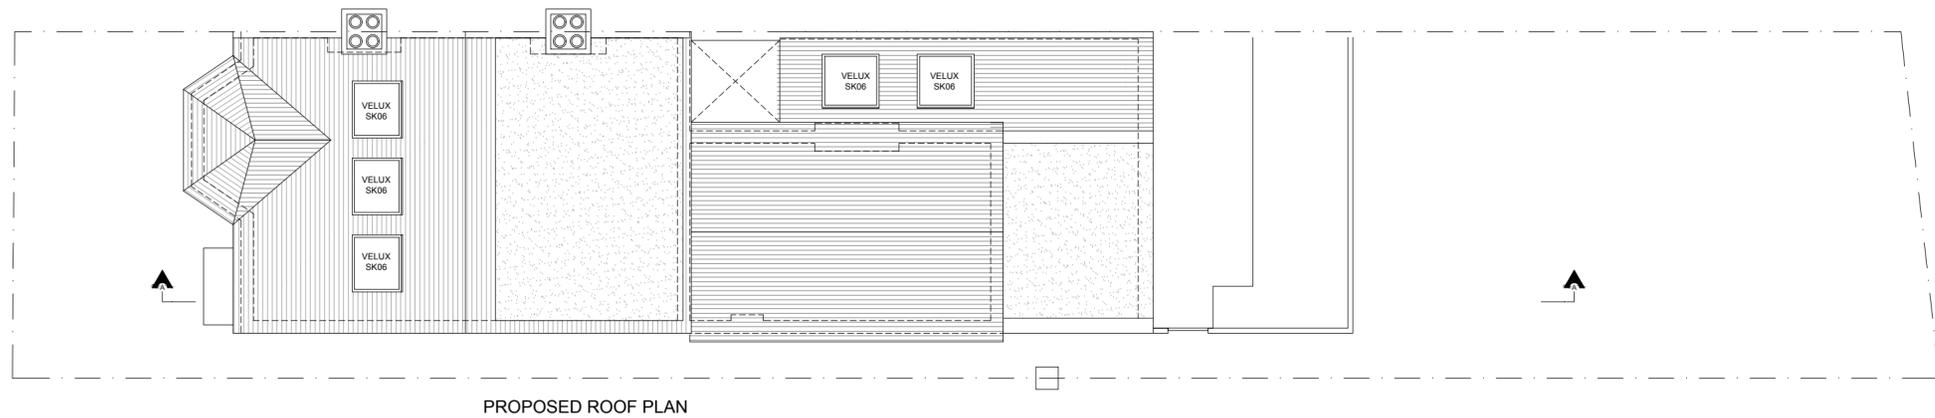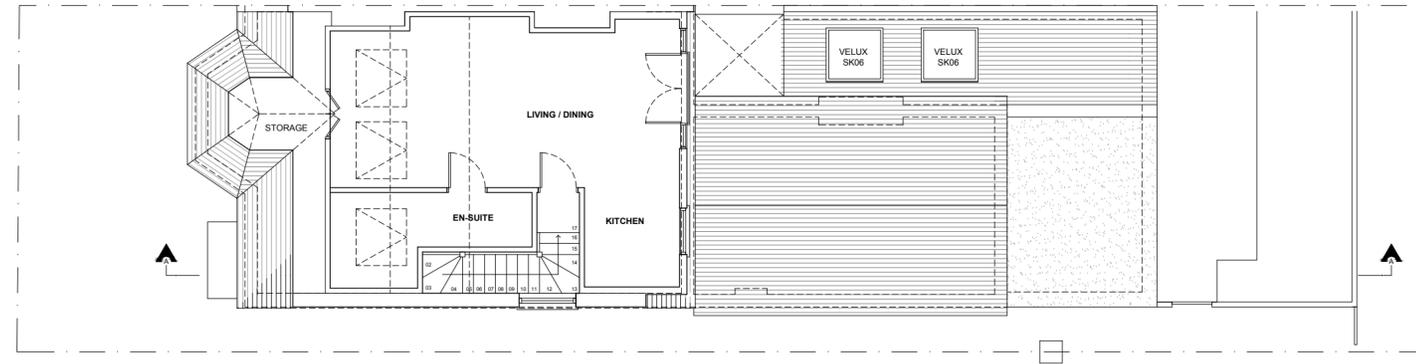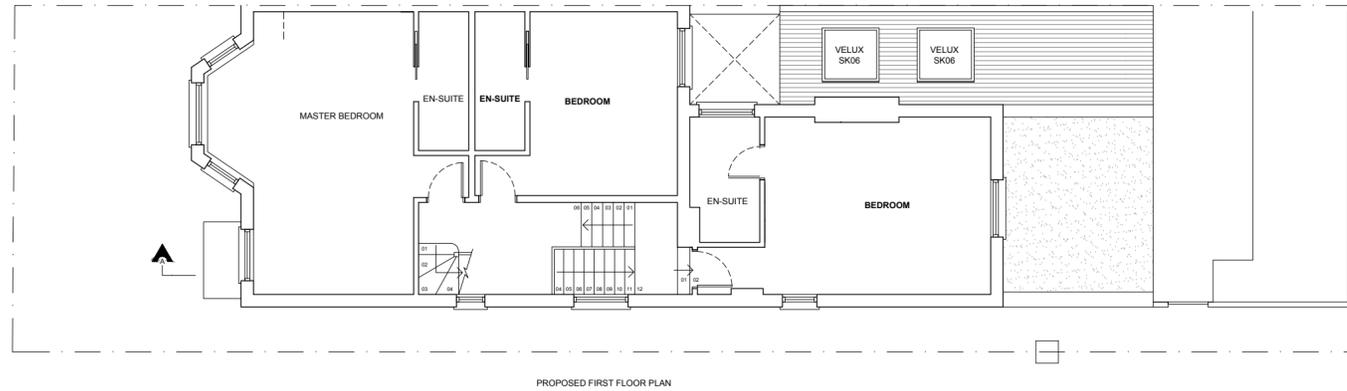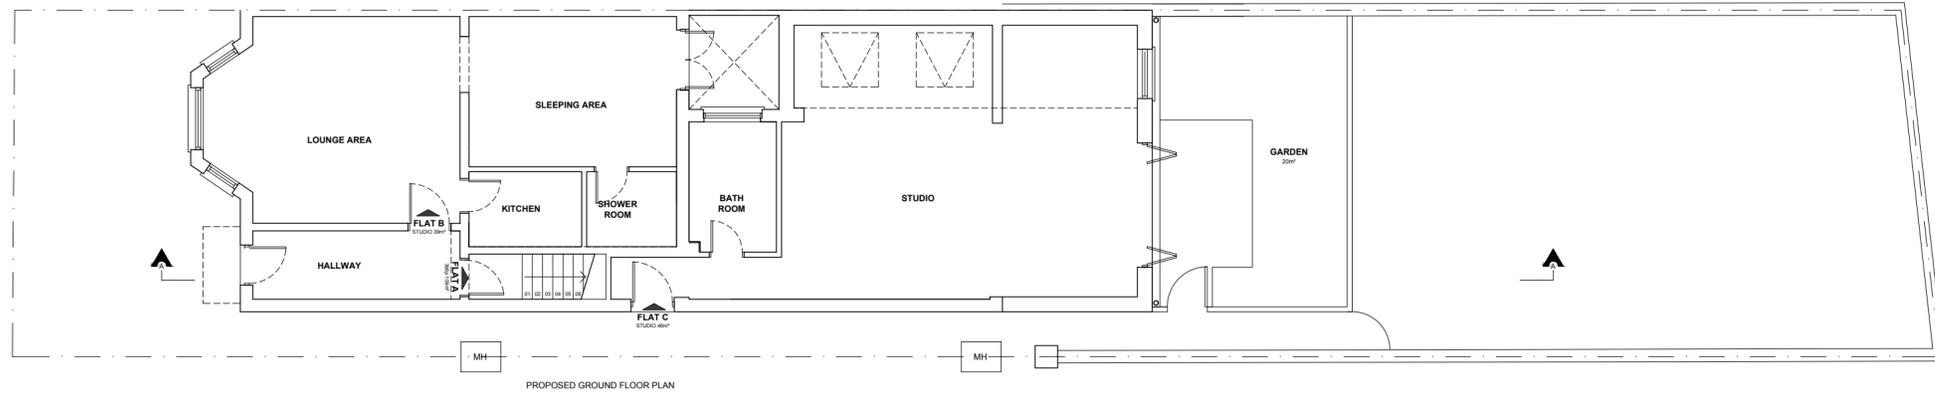


FOR PLANNING PURPOSE ONLY

Copyright © Archcore Architects. This drawing which is the property of Archcore Architects is subject of Intellectual Property Rights including copyright and design right and shall not be reproduced copied, loaned or submitted to any other party without the written consent of Archcore Architects.
This drawing is not to be scaled unless for planning purpose. Only figured dimensions to be taken. Any discrepancies to be reported to Archcore Architects prior to setting out or ordering of any materials.




description: Flat Conversion at	client: Mr Sanjay	scale: 1:100 @ A2	110
address: 10 Richborough Road, London, NW2 3LU	title: Proposed plans	date: 10/20/2020	
drawn: JDS	checked: JDS	rev: -	

AS APPROVED IN 08/07/2021
APP REF 2020/5391/P

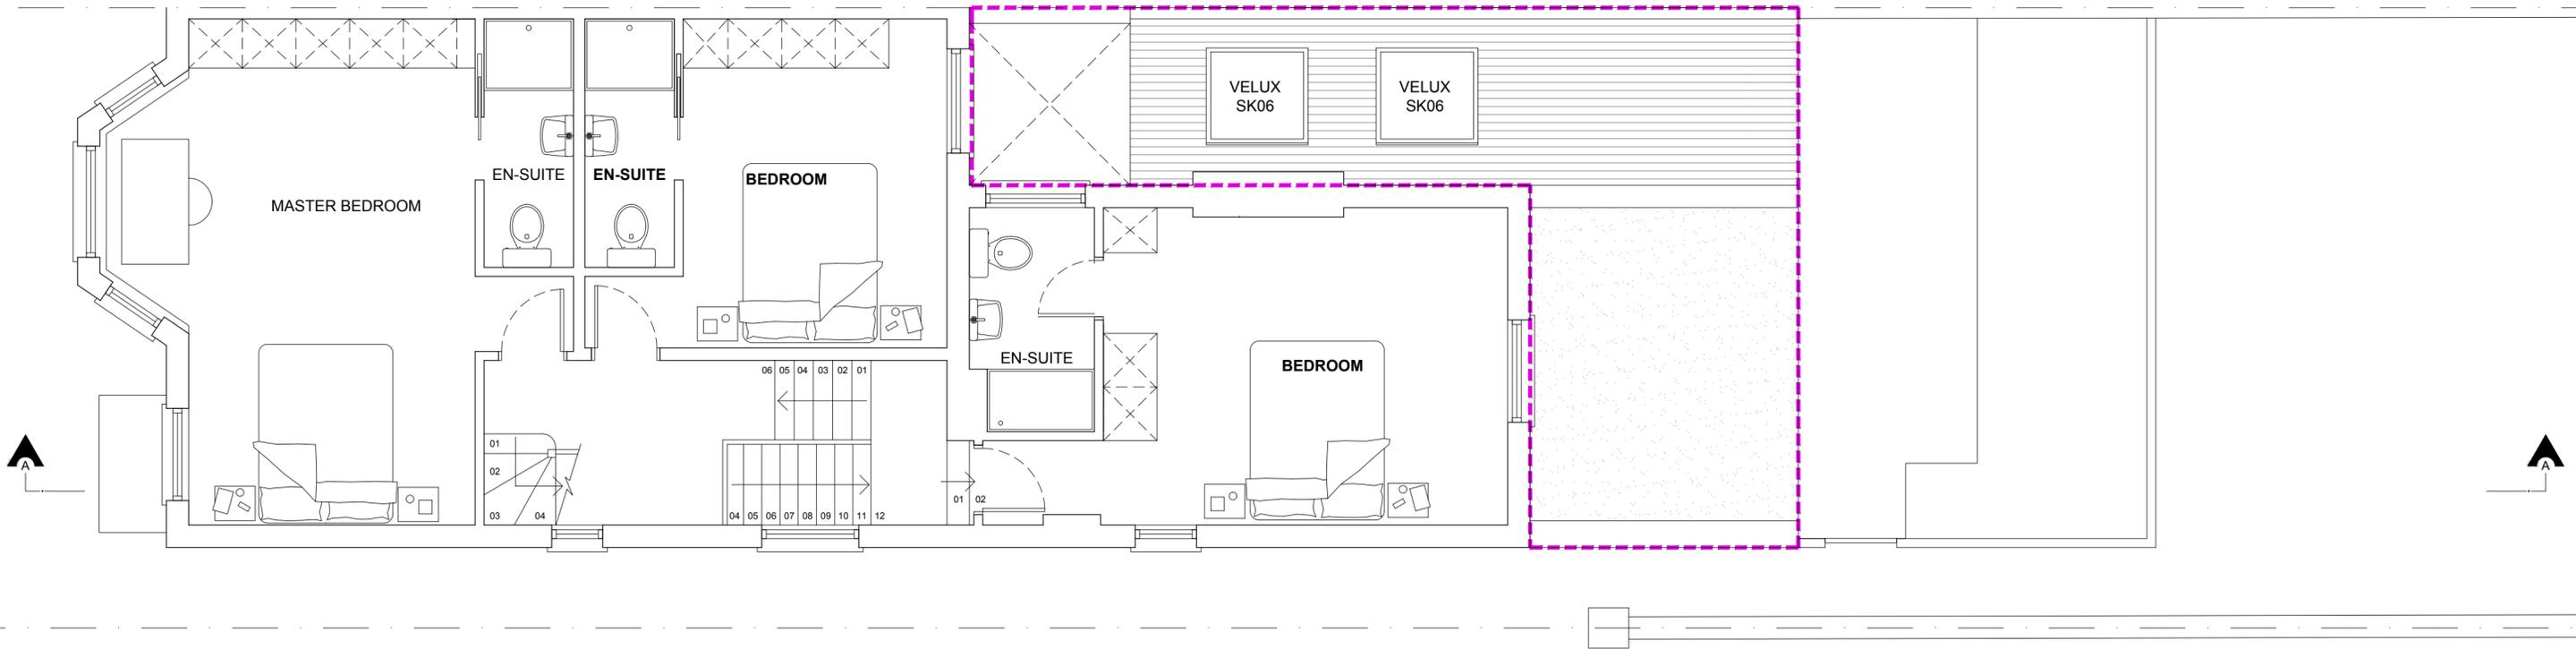

PROPOSED FIRST FLOOR PLAN

AS APPROVED IN 08/07/2021
APP REF 2020/5391/P

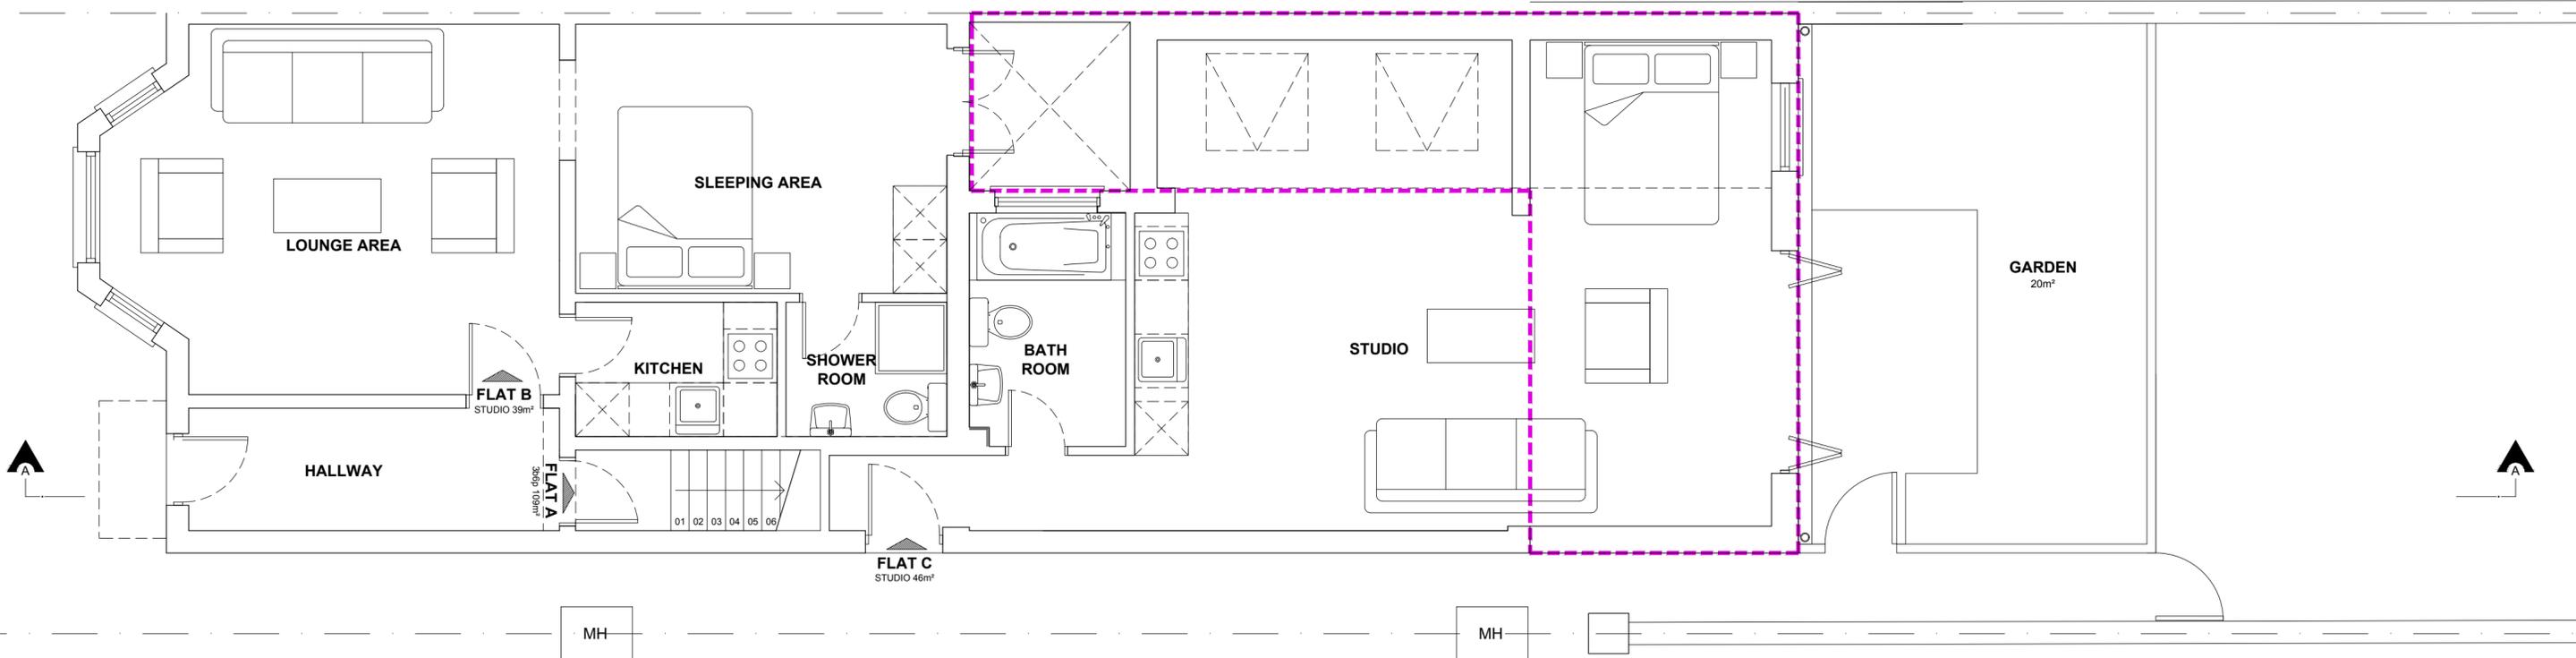

PROPOSED GROUND FLOOR PLAN

FOR PLANNING PURPOSE ONLY

Copyright © Archcore Architects. This drawing which is the property of Archcore Architects is subject of Intellectual Property Rights including copyright and design right and shall not be reproduced copied, loaned or submitted to any other party without the written consent of Archcore Architects.
This drawing is not to be scaled unless for planning purpose. Only figured dimensions to be taken. Any discrepancies to be reported to Archcore Architects prior to setting out or ordering of any materials.




description:
Flat Conversion at
address:
10 Richborough Road,
London,
NW2 3LU

client:
Mr Sanjay
title:
Proposed plans


scale: 1:50 @ A2	111
date: 10/20/2020	
drawn: JDS	



AS APPROVED IN 08/07/2021
APP REF 2020/5391/P

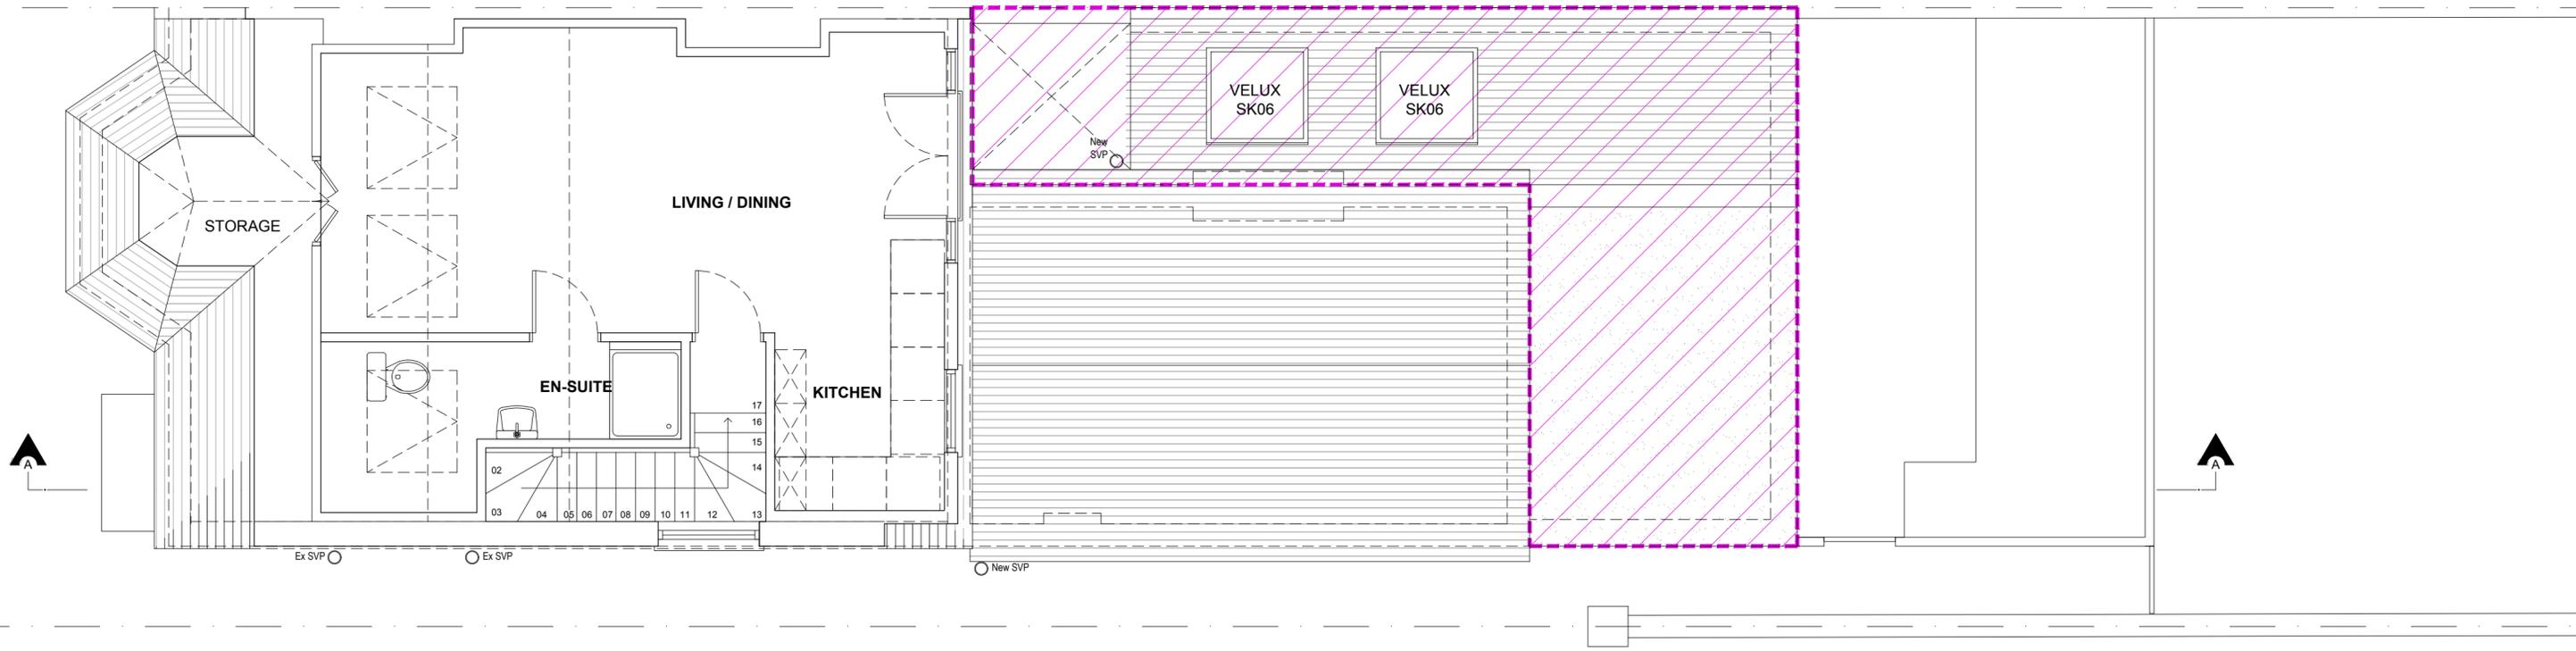


AS APPROVED IN 08/07/2021
APP REF 2020/5391/P

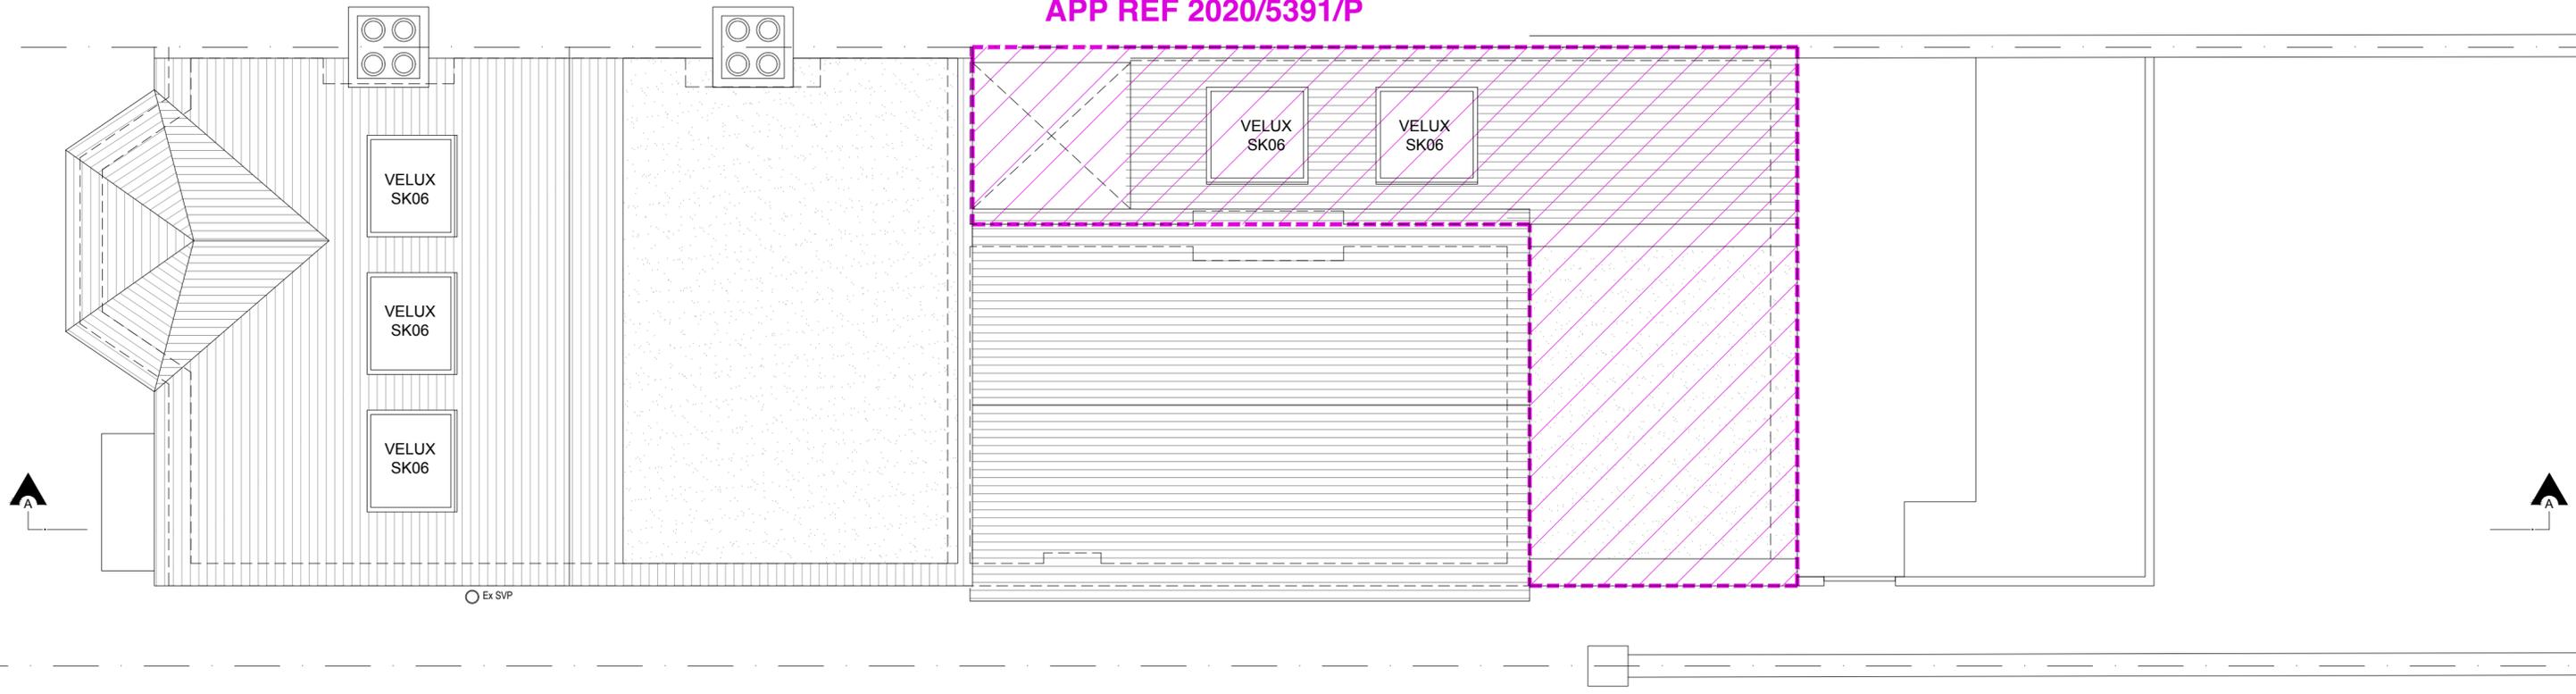

PROPOSED ROOF PLAN

FOR PLANNING PURPOSE ONLY

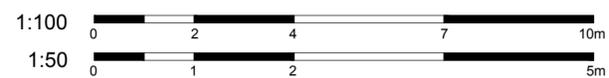

Copyright © Archcore Architects. This drawing which is the property of Archcore Architects is subject of Intellectual Property Rights including copyright and design right and shall not be reproduced copied, loaned or submitted to any other party without the written consent of Archcore Architects.
This drawing is not to be scaled unless for planning purpose. Only figured dimensions to be taken. Any discrepancies to be reported to Archcore Architects prior to setting out or ordering of any materials.




description:
Flat Conversion at
address:
10 Richborough Road,
London,
NW2 3LU

client:
Mr Sanjay
title:
Proposed plans

scale: 1:50 @ A2	112
date: 10/20/2020	
drawn: JDS	



PROPOSED FRONT ELEVATION

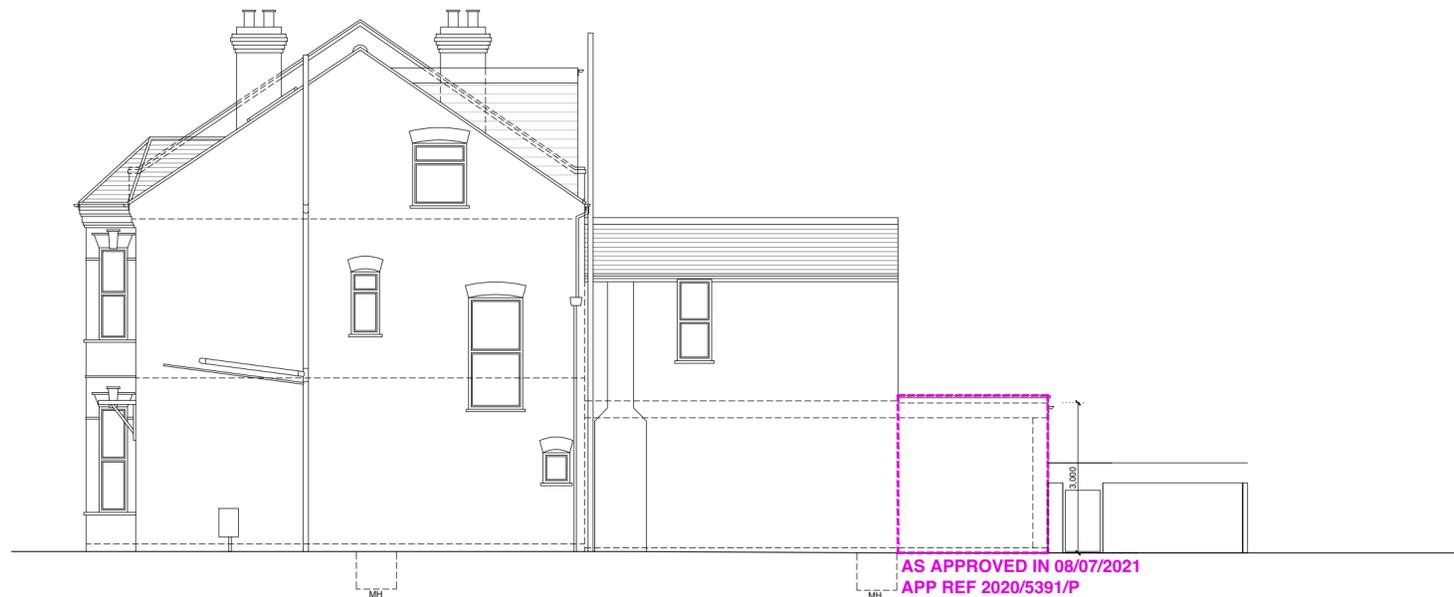


PROPOSED SIDE ELEVATION 01

AS APPROVED IN 08/07/2021
APP REF 2020/5391/P




PROPOSED REAR ELEVATION

AS APPROVED IN 08/07/2021
APP REF 2020/5391/P

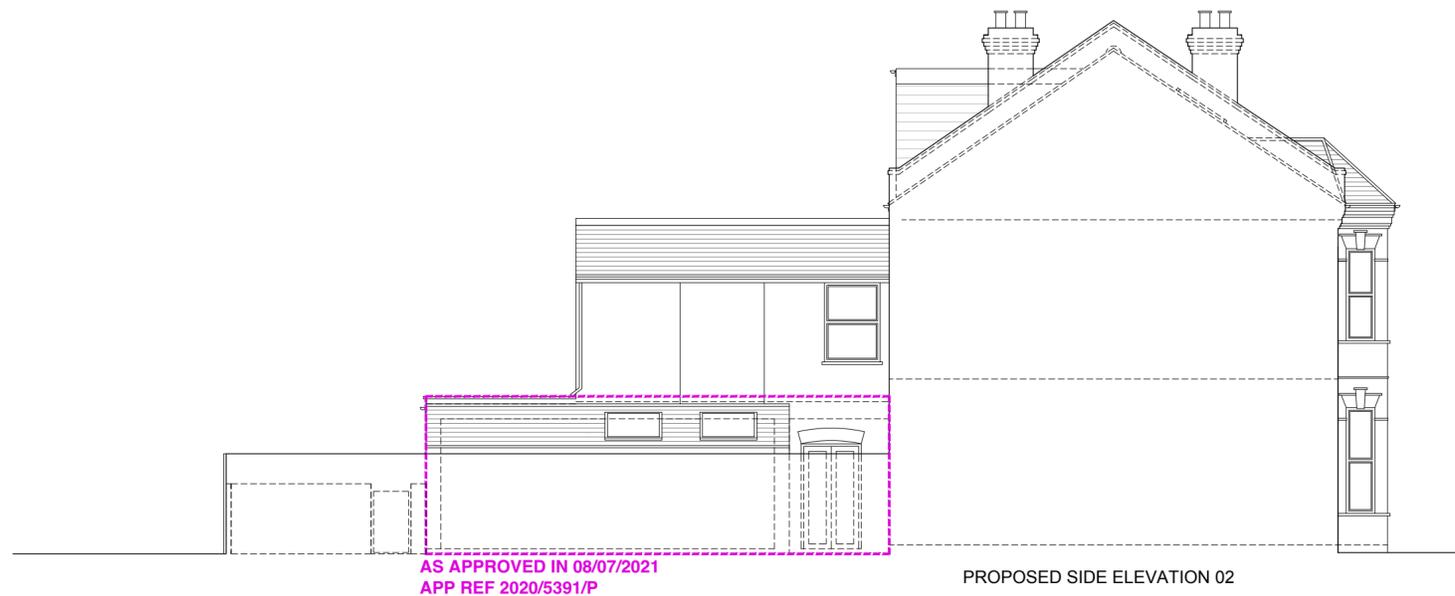

PROPOSED SIDE ELEVATION 02

AS APPROVED IN 08/07/2021
APP REF 2020/5391/P

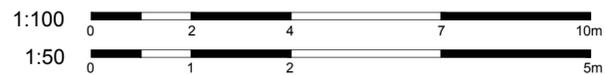


FOR PLANNING PURPOSE ONLY

Copyright © Archcore Architects. This drawing which is the property of Archcore Architects is subject of Intellectual Property Rights including copyright and design right and shall not be reproduced copied, loaned or submitted to any other party without the written consent of Archcore Architects.
This drawing is not to be scaled unless for planning purpose. Only figured dimensions to be taken. Any discrepancies to be reported to Archcore Architects prior to setting out or ordering of any materials.




description: Flat Conversion at	client: Mr Sanjay	scale: 1:100 @ A2	120
address: 10 Richborough Road, London, NW2 3LU	title: Proposed elevations	date: 10/20/2020	
www.archcorearchitects.com info@archcorearchitects.co.uk	drawn: JDS	checked: JDS	

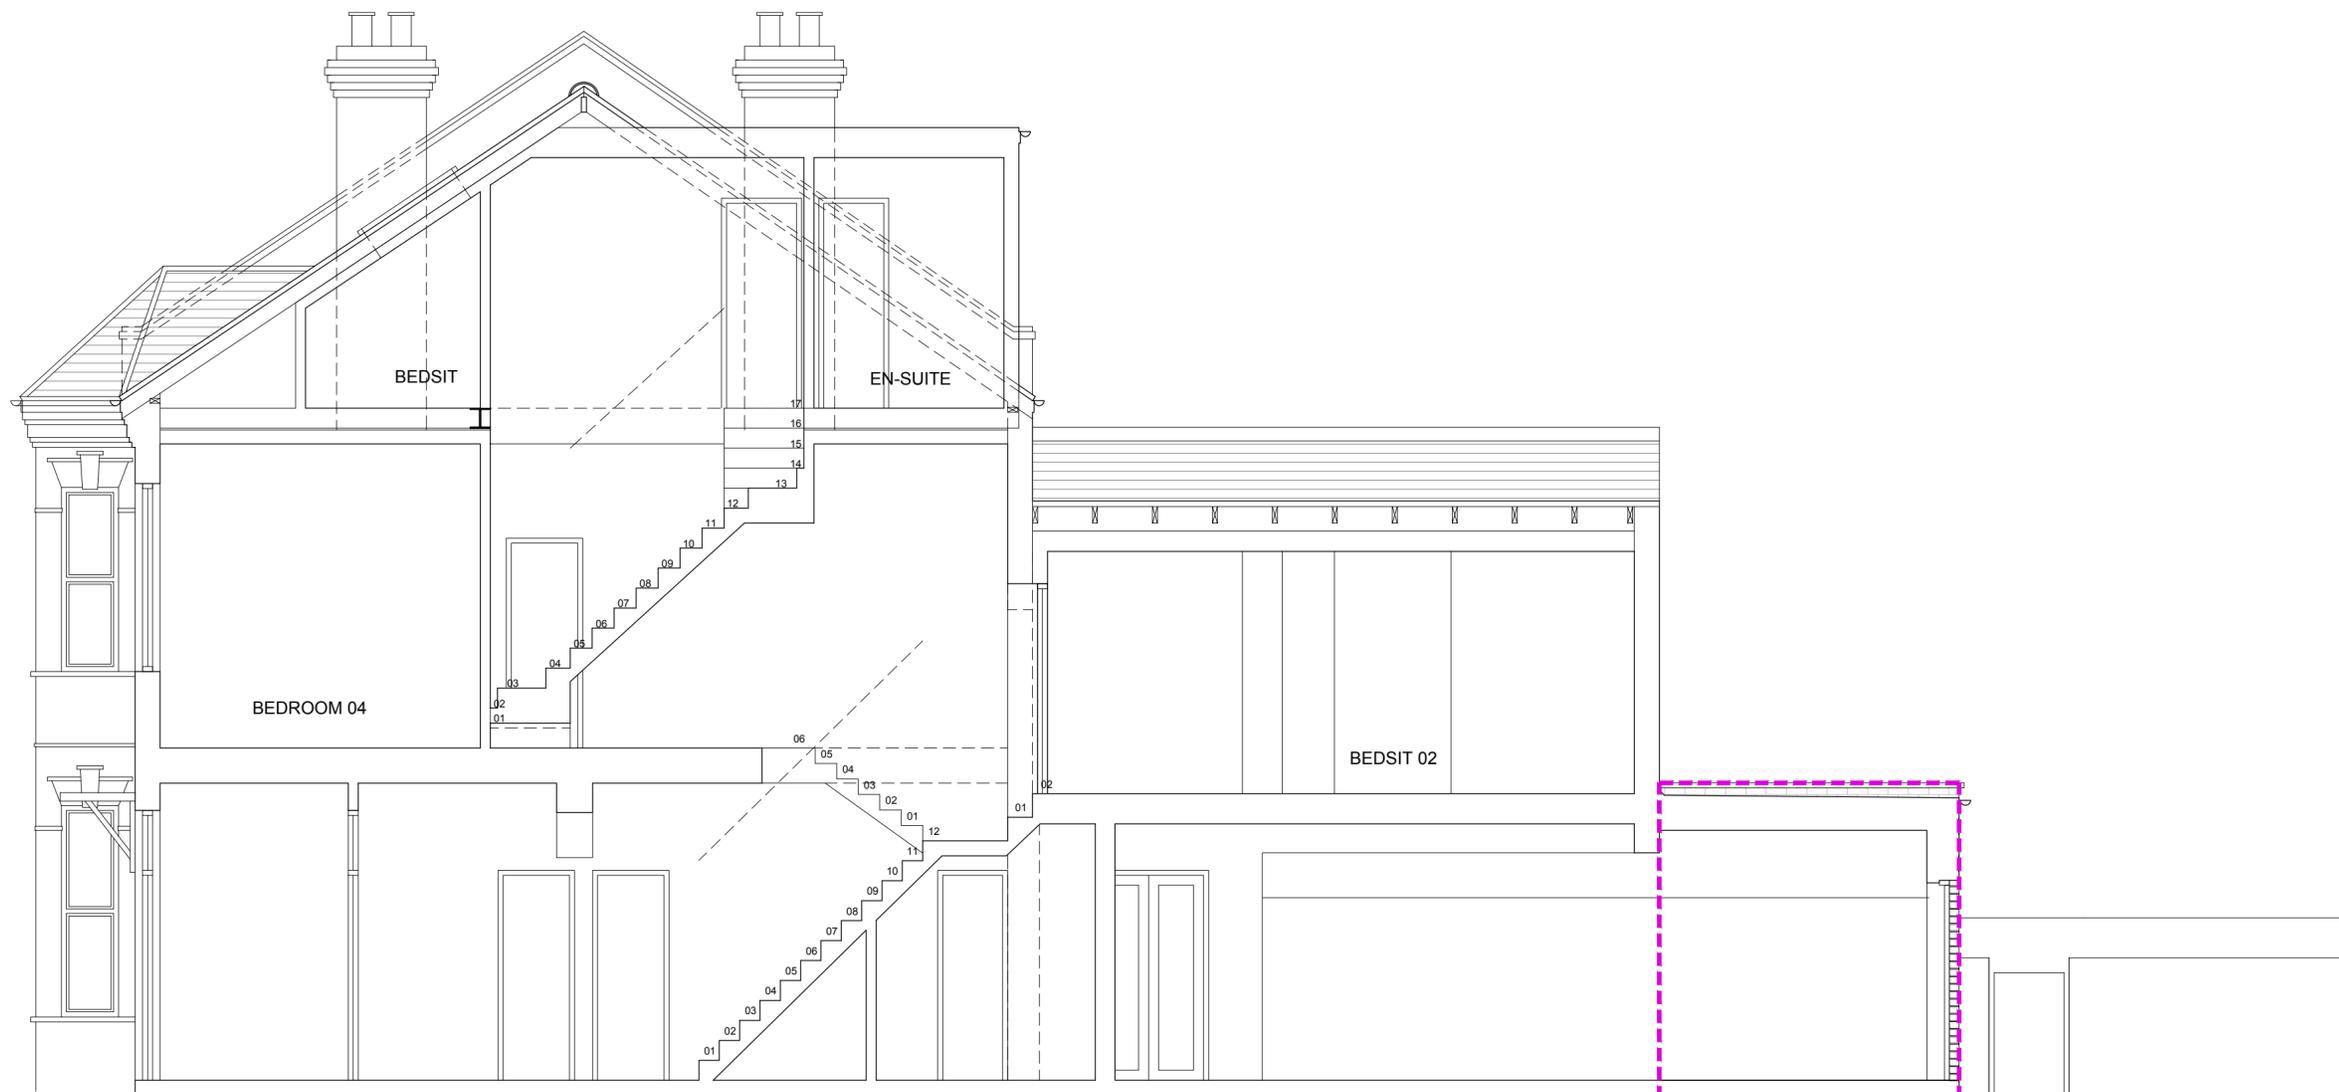

PROPOSED SECTION A-A

AS APPROVED IN 08/07/2021
APP REF 2020/5391/P

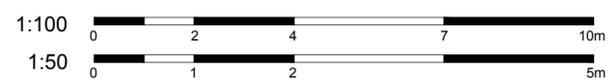

FOR PLANNING PURPOSE ONLY

Copyright © Archcore Architects. This drawing which is the property of Archcore Architects is subject of Intellectual Property Rights including copyright and design right and shall not be reproduced copied, loaned or submitted to any other party without the written consent of Archcore Architects.
This drawing is not to be scaled unless for planning purpose. Only figured dimensions to be taken. Any discrepancies to be reported to Archcore Architects prior to setting out or ordering of any materials.

archcore
architects
www.archcorearchitects.com
info@archcorearchitects.co.uk

description: Flat Conversion at	client: Mr Sanjay	scale: 1:50 @ A2	130
address: 10 Richborough Road, London, NW2 3LU	title: Proposed Sections	date: 10/20/2020	
drawn: JDS	checked: JDS	rev: -	