


183 163

ANOMYLY

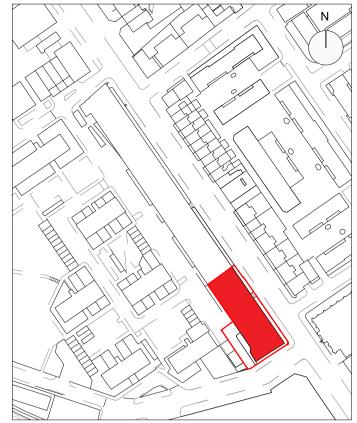

- Make good all walls, service doors and core within scope.
 Refer to all joinery/detail drawings and finishes schedule for finishes locations and types.
 Ensure a stainless steel threshold/trim is installed between change in floor finish. At door thresholds, ensure threshold trim is on centre line of door when fully closed. Install as per manufacturers quidelines.
- anufacturers guidelines.
 Contractor to verfiy all existing screed/floor conditions and levels. Should any changes be required in level, these must be coordinated with PM and Architect(s) for approval prior
- to any changes. 5. All floor finishes to be installed as per manufacturers

- Ensure an orywaits are fully prepared as necessary to receive decoration.
 All walls to be painted in PA:01 unless otherwise stated.
 All plasterboard ceilings to be finished in PA:01 unless otherwise stated.

P6	211022	Tender Issue - Update	LH	LS
P5	141022	Tender Issue	LH	LS
P4	071022	Planning Issue	LH	LS
P3	260822	Stage 03 Issue	LH	LS
P2	250722	Issued for Approval	LH	LS
P1	110722	Issued for Information	LH	LS
Rev	Date	Details	By A	uthorised

Important note

This information is confidential and the copyright of Anomaly. Anomaly accepts no liability for use of this drawing by parties other than the party for whom it was prepared or for purposes other than that which is stated on the issue sheet. It shall not be disclosed or passed to any other party in any form in whole or part without Anomaly's express permission in writing nor should any other party place reliance upon it.

other party place reliance upon it. Where data is supplied electronically, it is for convenience only. The original information is the printed or controlled copy which will be supplied on request. All dimensions are in millimetres. No dimensions or other information shall be inferred from the electronic data unless specifically stated on the printed or controlled copy. Where dimensions are not given, drawings must not be scaled and the matter should be referred back to Anomaly. This drawing should be referred in conjunction with oll other project information

and the matter should be referred back to Anomaly. This drawing should be read in conjunction with all other project information, produced by Anomaly and others. In the event of any conflict between the information contained on this drawing and in any other project document, drawings, specifications, schedules etc. the matter must be referred back to Anomaly for clarification.

All dimensions and conditions are to be checked on site by the contractor prior to preparing designs, drawings, calculations etc. or commencing any work. The contractor is responsible for checking that there is no conflict between site dimensions and drawn dimensions.

Anomaly

Morelands, 5-23 Old Street London EC1 V9HL

Tel: +44 (0)20 7054 1145 Email: hello@anomaly.com

Web: www.anomaly.london

Client Brunswick

Project 115_163 Eversholt

Title

Proposed Third Floor Plan


Date	Drawn	Checked	Authorised		
26/08/2022	MS	LHR	LS		
Scale					
1:100 @A1	1:200	@A3			
Issue status					

Rev

PLANNING

Drawing number 115-ANO-163-03-DR-AX-11002 P6 Client Drawing number 115

© Copyright - Anomaly

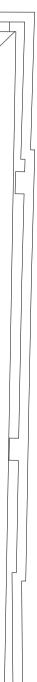

Scale 1:100

2 m **4** m 0 2