


ANOMALY

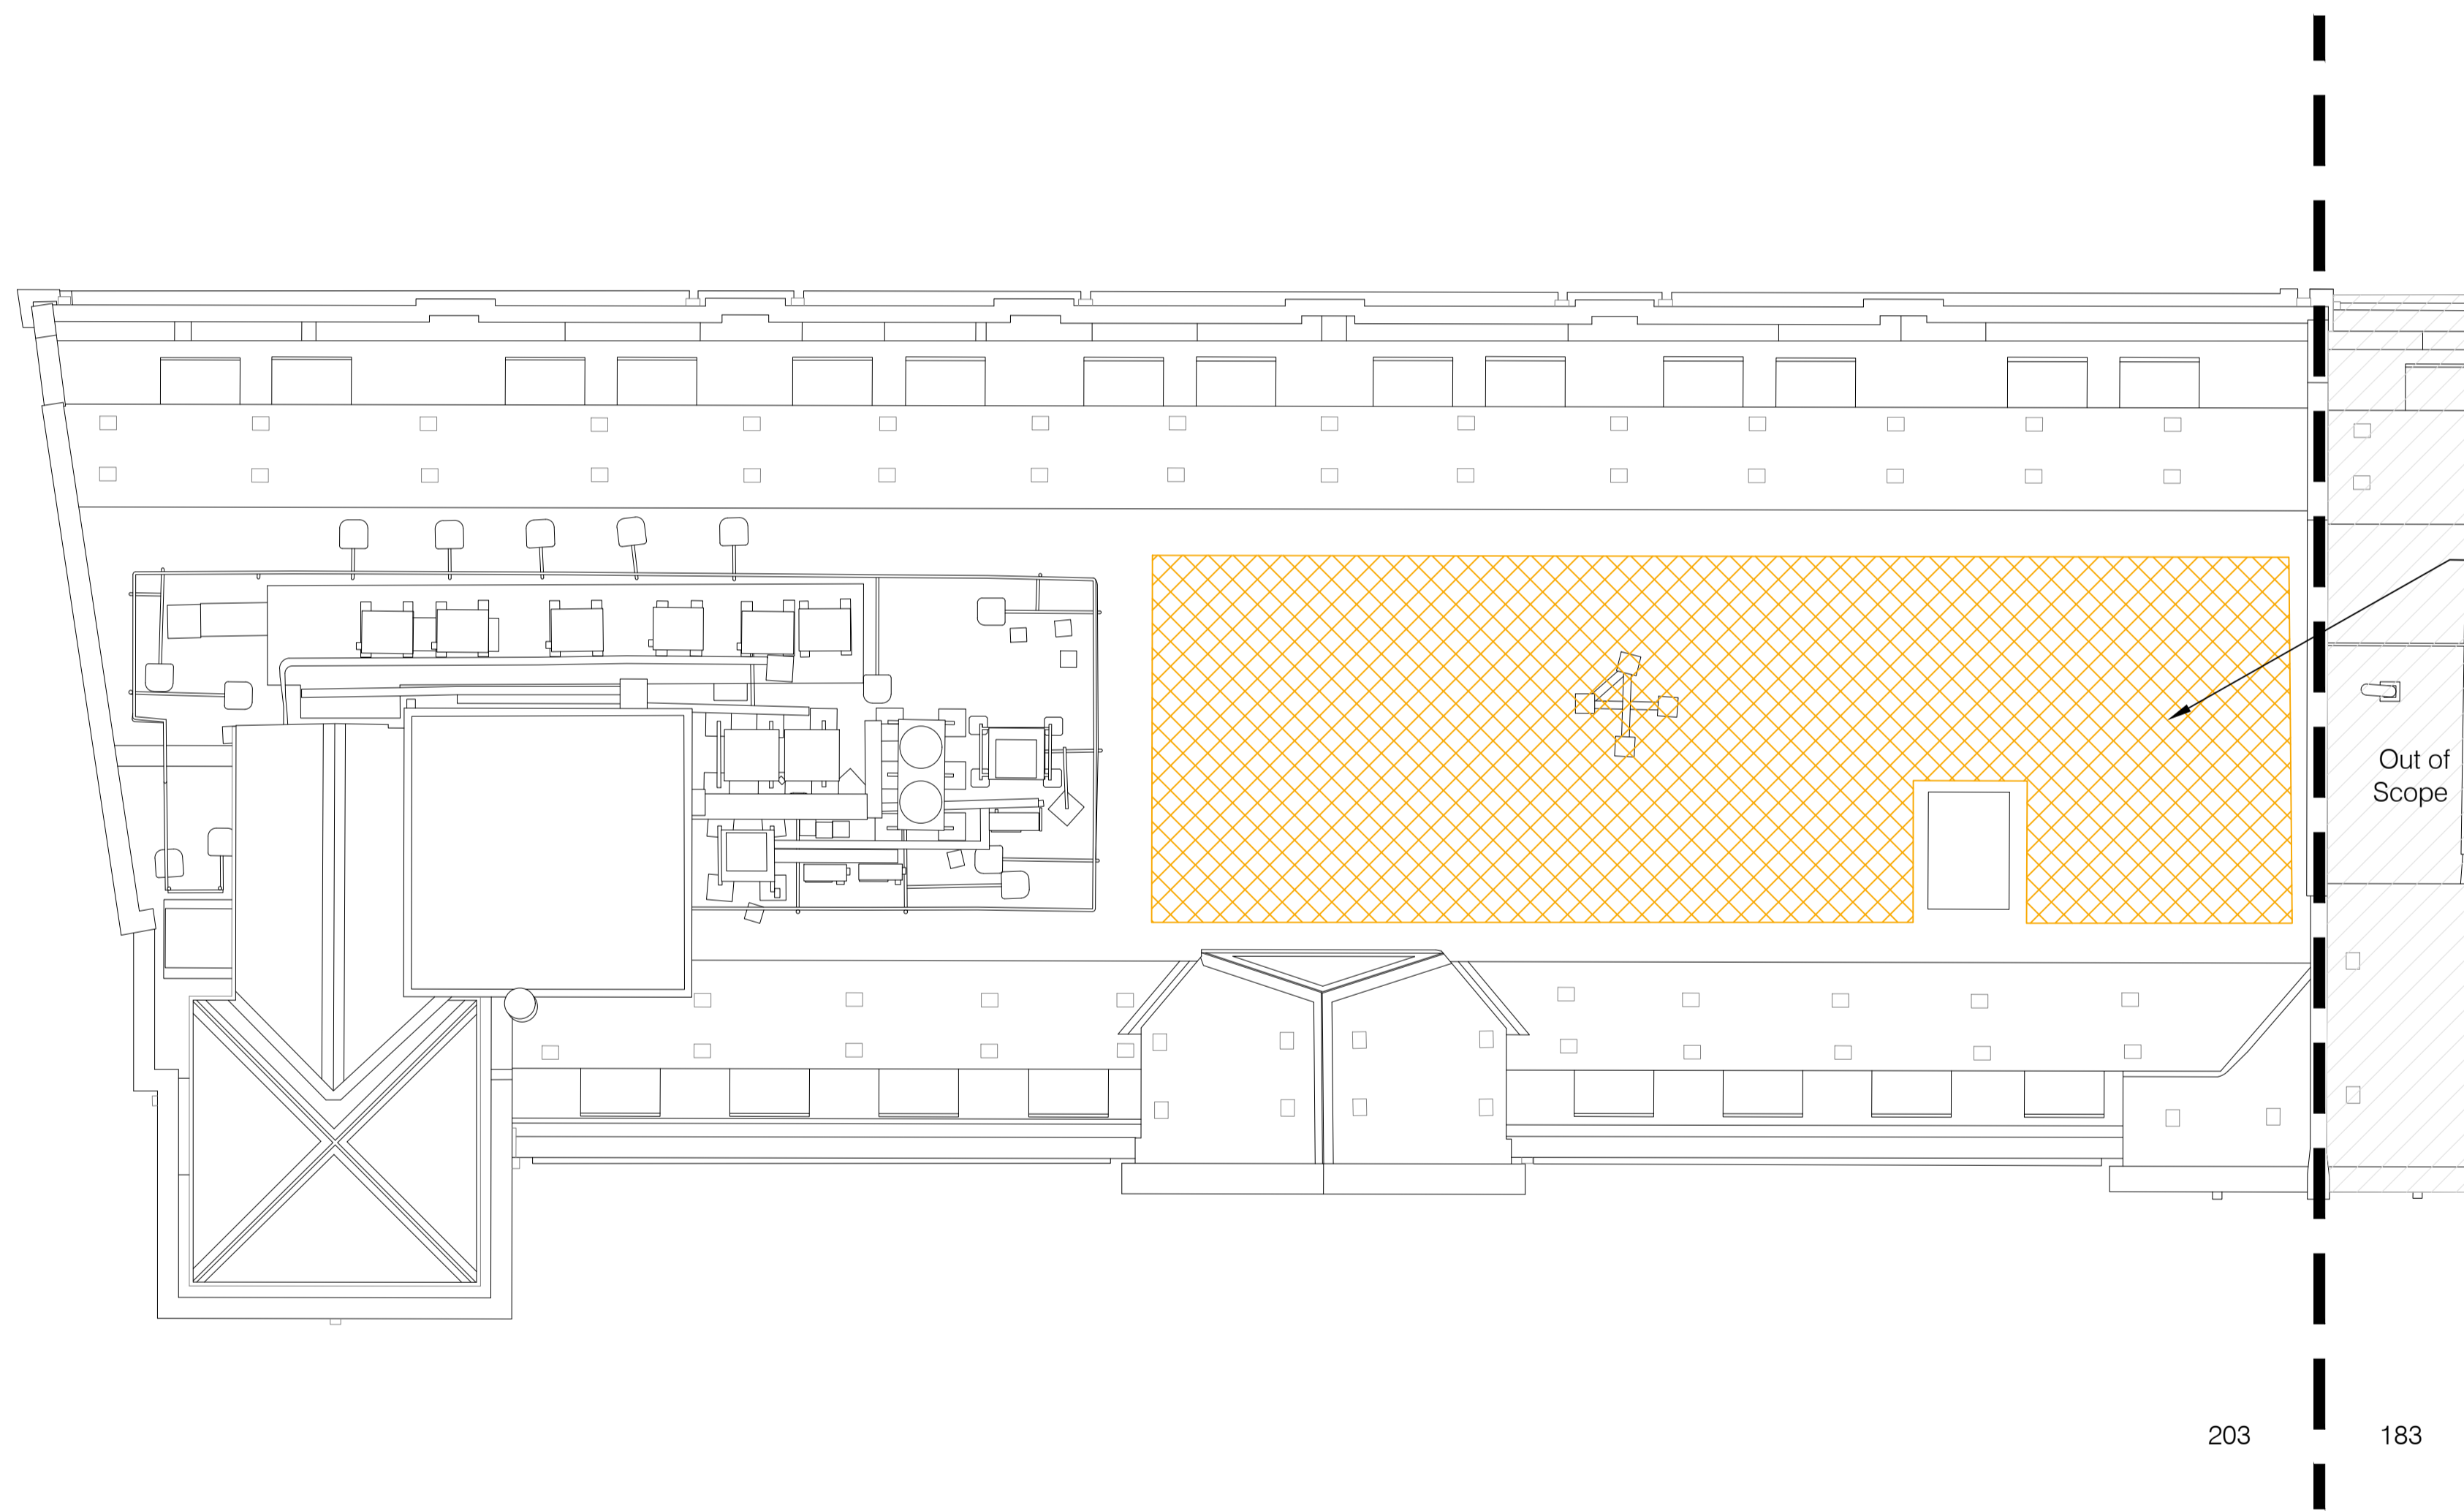

Area for PV panels - Refer to MEP information for details

Out of Scope

203

183

1. Make good all walls, service doors and core within scope.
2. Refer to all joinery/detail drawings and finishes schedule for finishes locations and types.
3. Ensure a stainless steel threshold/trim is installed between change in floor finish. At door thresholds, ensure threshold trim is on centre line of door when fully closed. Install as per manufacturers guidelines.
4. Contractor to verify all existing screed/floor conditions and levels. Should any changes be required in level, these must be coordinated with PM and Architect(s) for approval prior to any changes.
5. All floor finishes to be installed as per manufacturers guidelines.
6. See Components/Finishes Schedule for product specifications, suppliers and contact details.
7. All skirting trims to be finished as per CAT-A fit-out unless otherwise stated.
8. Ensure all drywalls are fully prepared as necessary to receive decoration.
9. All walls to be painted in PA:01 unless otherwise stated.
10. All plasterboard ceilings to be finished in PA:01 unless otherwise stated.

P3	211022	Tender Issue - Update	LH	LS
P2	141022	Tender Issue	LH	LS
P1	071022	Planning Issue	LH	LS
Rev	Date	Details	By	Authorised

Important note
 This information is confidential and the copyright of Anomaly. Anomaly accepts no liability for use of this drawing by parties other than the party for whom it was prepared or for purposes other than that which is stated on the issue sheet. It shall not be disclosed or passed to any other party in any form in whole or part without Anomaly's express permission in writing nor should any other party place reliance upon it.
 Where data is supplied electronically, it is for convenience only. The original information is the printed or controlled copy which will be supplied on request. All dimensions are in millimetres. No dimensions or other information shall be inferred from the electronic data unless specifically stated on the printed or controlled copy. Where dimensions are not given, drawings must not be scaled and the matter should be referred back to Anomaly.
 This drawing should be read in conjunction with all other project information, produced by Anomaly and others. In the event of any conflict between the information contained on this drawing and in any other project document, drawings, specifications, schedules etc, the matter must be referred back to Anomaly for clarification.
 All dimensions and conditions are to be checked on site by the contractor prior to preparing designs, drawings, calculations etc. or commencing any work. The contractor is responsible for checking that there is no conflict between site dimensions and drawn dimensions.

Anomaly
 Morelands, 5-23 Old Street
 London EC1V 9JL
 Tel: +44 (0)20 7054 1145
 Email: hello@anomaly.com
 Web: www.anomaly.london

Client
Brunswick

Project
115_203 Eversholt

Title
Proposed Roof Plan

Date	Drawn	Checked	Authorised
26/08/2022	MS	LHR	LS
Scale			
1:100 @A1	1:200 @A3		

Issue status
TENDER

Drawing number	Rev
115-ANO-203-RF-DR-AX-11009	P3
Client Drawing number	
115	

© Copyright - Anomaly

